


4 Proposed Front Elevation
SCALE: 1/8" = 1'-0"

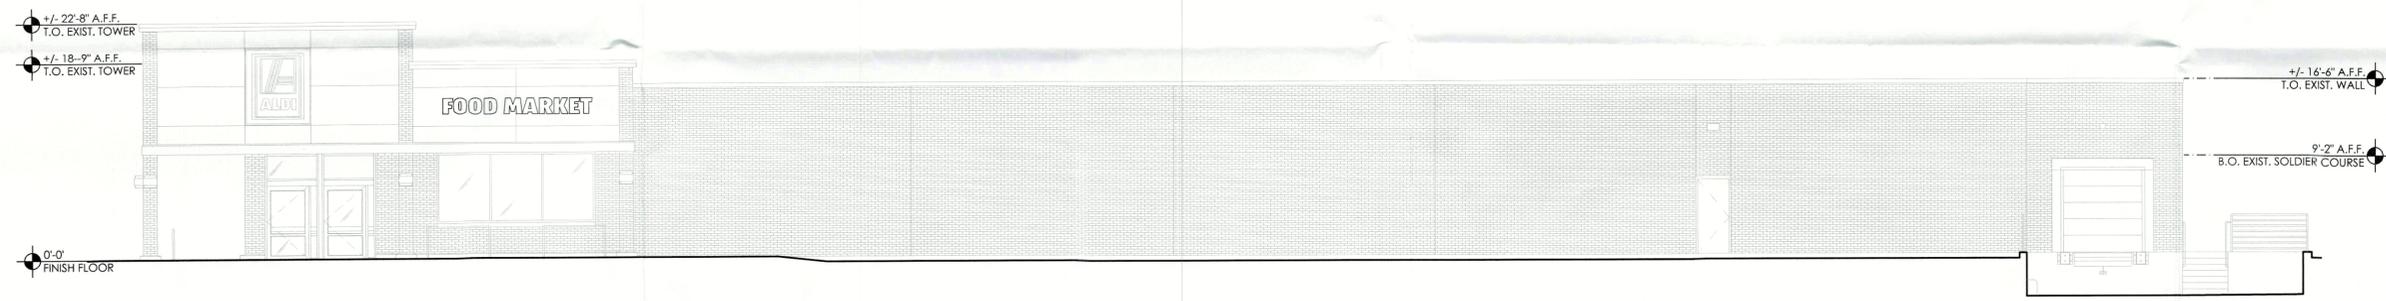

3 Existing Front Elevation
SCALE: 1/8" = 1'-0"



2 Proposed Side Elevation
SCALE: 1/8" = 1'-0"



1 Existing Side Elevation
SCALE: 1/8" = 1'-0"

Signage			
DESCRIPTION	QUANTITY	SQ. FT. PER SIGN	TOTALS
TOWER SIGN	2	74.9	149.8
FOOD MARKET SIGN	2	38.1	76.2
TOTAL SIGNAGE			226.0

SIGNAGE IS SHOWN FOR REFERENCE ONLY AND SHALL BE UNDER SEPARATE PERMIT SUBMITTAL.

Issued:	Date:
A Concept No. 1	06/29/16
B	
C	
D	
Revisions:	Date:
1	
2	
3	
4	
5	
6	
7	
8	
9	

DO NOT SCALE PLANS
Copying, Printing, Software and other processes required to produce these prints can stretch or shrink the actual paper or layout. Therefore, scaling of this drawing may be inaccurate. Contact ms consultants with any need for additional dimensions or clarifications.

ms consultants, inc.
engineers, architects, planners
2221 Schrock Road
Columbus, Ohio 43229-1547
phone 614.898.7100
fax 614.898.7570

DRAWN BY: AWA
REVIEWED BY: SAB

Seal

ALDI Inc.
486 E. Stop 18 Road
Greenwood, IN 46143
(317) 887-6273
(317) 887-6277 Fax

ALDI Inc.
Store No. 38
3442 Preston Hwy
Louisville, KY 40217
Jefferson County
Project Name & Location:

RECEIVED
AUG 22 2016
PLANNING & DESIGN SERVICES

Exterior Elevations Drawing Name:	Project No. 40198-XX
Prototype Rls. 5/13/16	
Type: V1.07 EXP 86 x 170 EXP FA	A-201
Scale: As Noted	Drawing No.