

REAR ELEVATION SCALE: 1/4" = 1'-0"

RECEIVED
 OCT 12 2018
 PLANNING &
 DESIGN SERVICES



The Bockman Residence


REAR ELEVATION




Barry D. Early Designs
 ARCHITECTURAL RESIDENTIAL
 DESIGN DRAFTING
 Serving The Home Owners. Not The Home Builders.
 1180 Main Street - Charlestown, Indiana 47111
 (812) 256-6320 or (812) 697-0041

PAGE 5 of 7

8 DEVPLAN 1 163

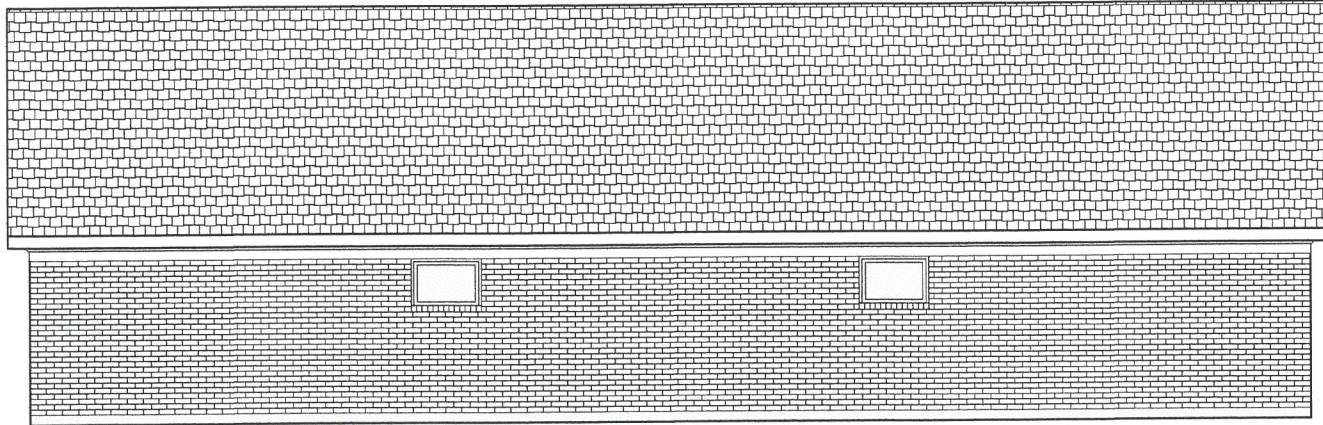

LEFT SIDE ELEVATION SCALE: 1/4" = 1'-0"

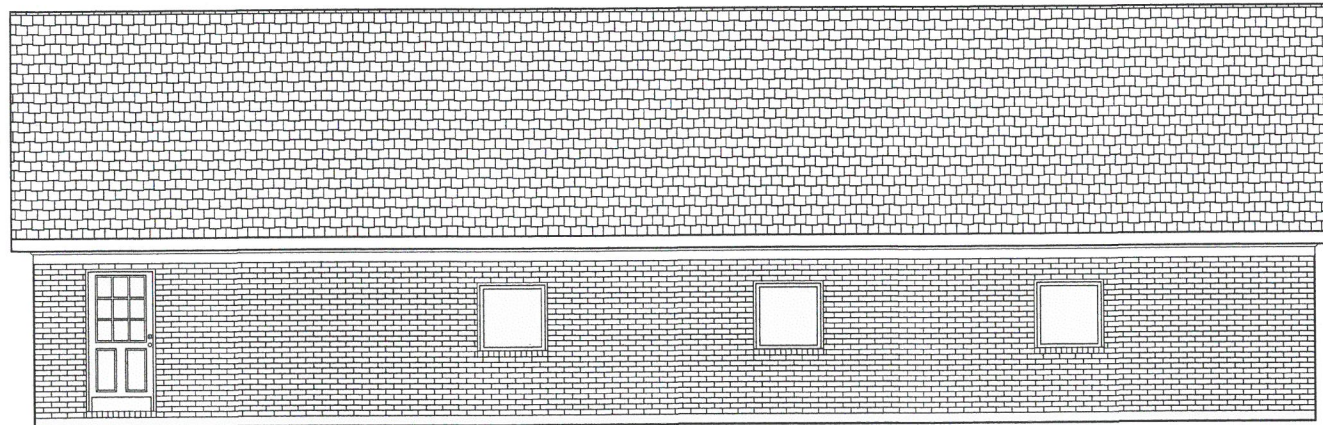

RIGHT SIDE ELEVATION SCALE: 1/4" = 1'-0"

RECEIVED
 OCT 12 2018
 PLANNING &
 DESIGN SERVICES




The Bockman Garage

LEFT SIDE ELEVATION
 RIGHT SIDE ELEVATION



Turning Your Home Dreams Into Your Home Plan
 1180 Main Street Charlestown, Indiana 47111
 (812) 256-6920 or (812) 697-0041

8 DEVPLAN 1167

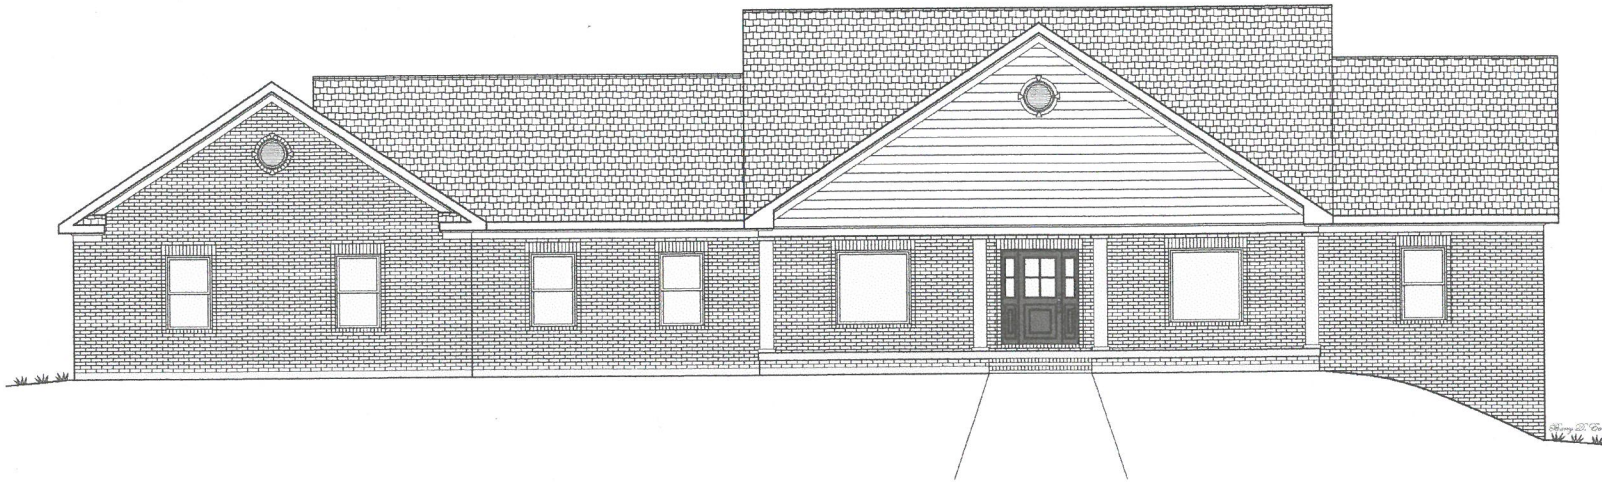

The Bockman Residence

RECEIVED
OCT 12 2018
PLANNING &
DESIGN SERVICES



The Bockman Residence


FRONT ELEVATION

Barry D. Early Designs
ARCHITECTURAL RESIDENTIAL
DESIGN DRAFTING


Turning Your Dream Home Into Your Best One
1180 Main Street Charleston, Indiana 47111
(812) 255-9920 or (812) 597-0041

PAGE 1 of 7

18 DEVPLAN 1167

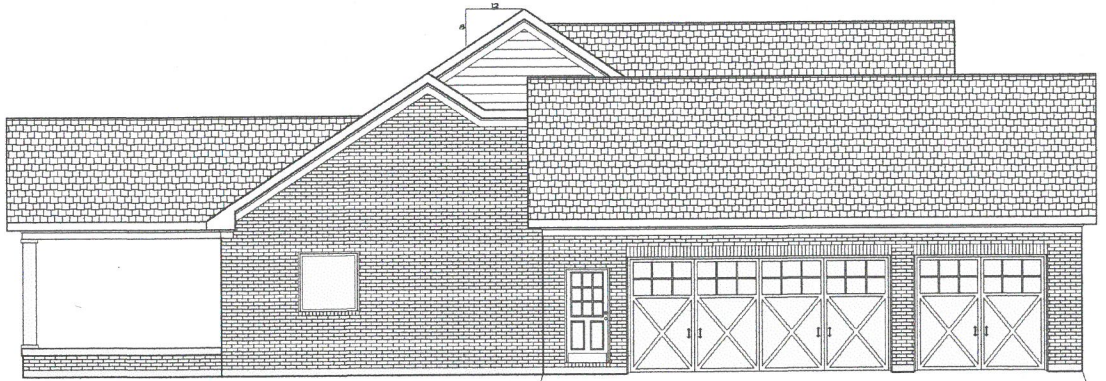

LEFT SIDE ELEVATION SCALE: 1/4" = 1'-0"

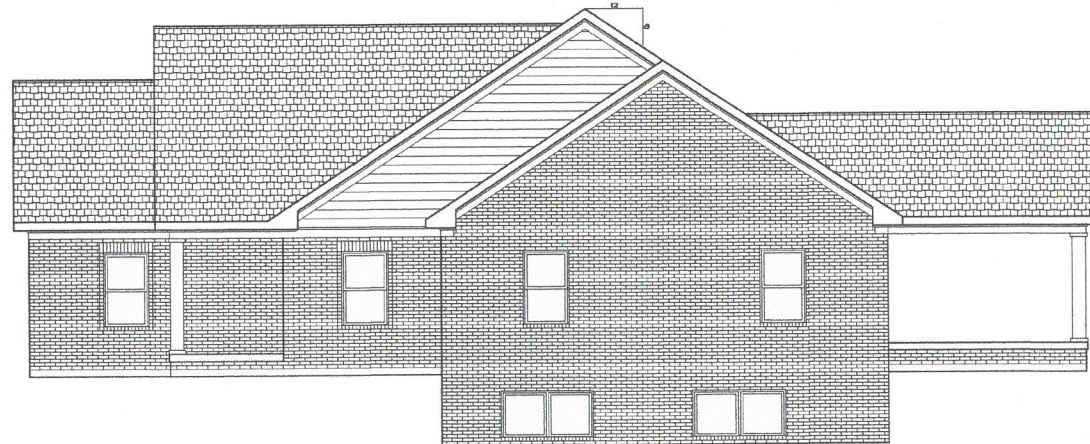

RIGHT SIDE ELEVATION SCALE: 1/4" = 1'-0"

RECEIVED

OCT 12 2018

PLANNING &
DESIGN SERVICES



The Bockman Residence


LEFT SIDE ELEVATION
RIGHT SIDE ELEVATION

Barry D. Early Designs
ARCHITECTURAL RESIDENTIAL
DESIGN DRAFTING

Barry D. Early Designs, Inc. P.O. Box 1000
1180 Main Street Chatterbox, Indiana 47111
(812) 235-8920 or (812) 597-9041

PAGE 4 of 7

18 DEVPLAN 1763

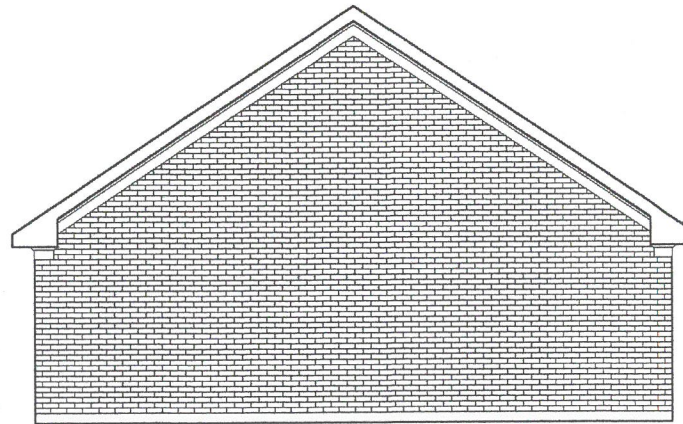

The Bockman Garage

RECEIVED

OCT 12 2018

PLANNING &
DESIGN SERVICES



The Bockman Garage

FRONT ELEVATION
REAR ELEVATION



Turning Your Home Dreams Into Your Home Plan.
1180 Main Street Charlestown, Indiana 47111
(812) 256-6920 or (812) 697-0041


PAGE 1 of 8

18 DEVPLAN 1 16 3

RECEIVED

OCT 12 2018

PLANNING &
DESIGN SERVICES

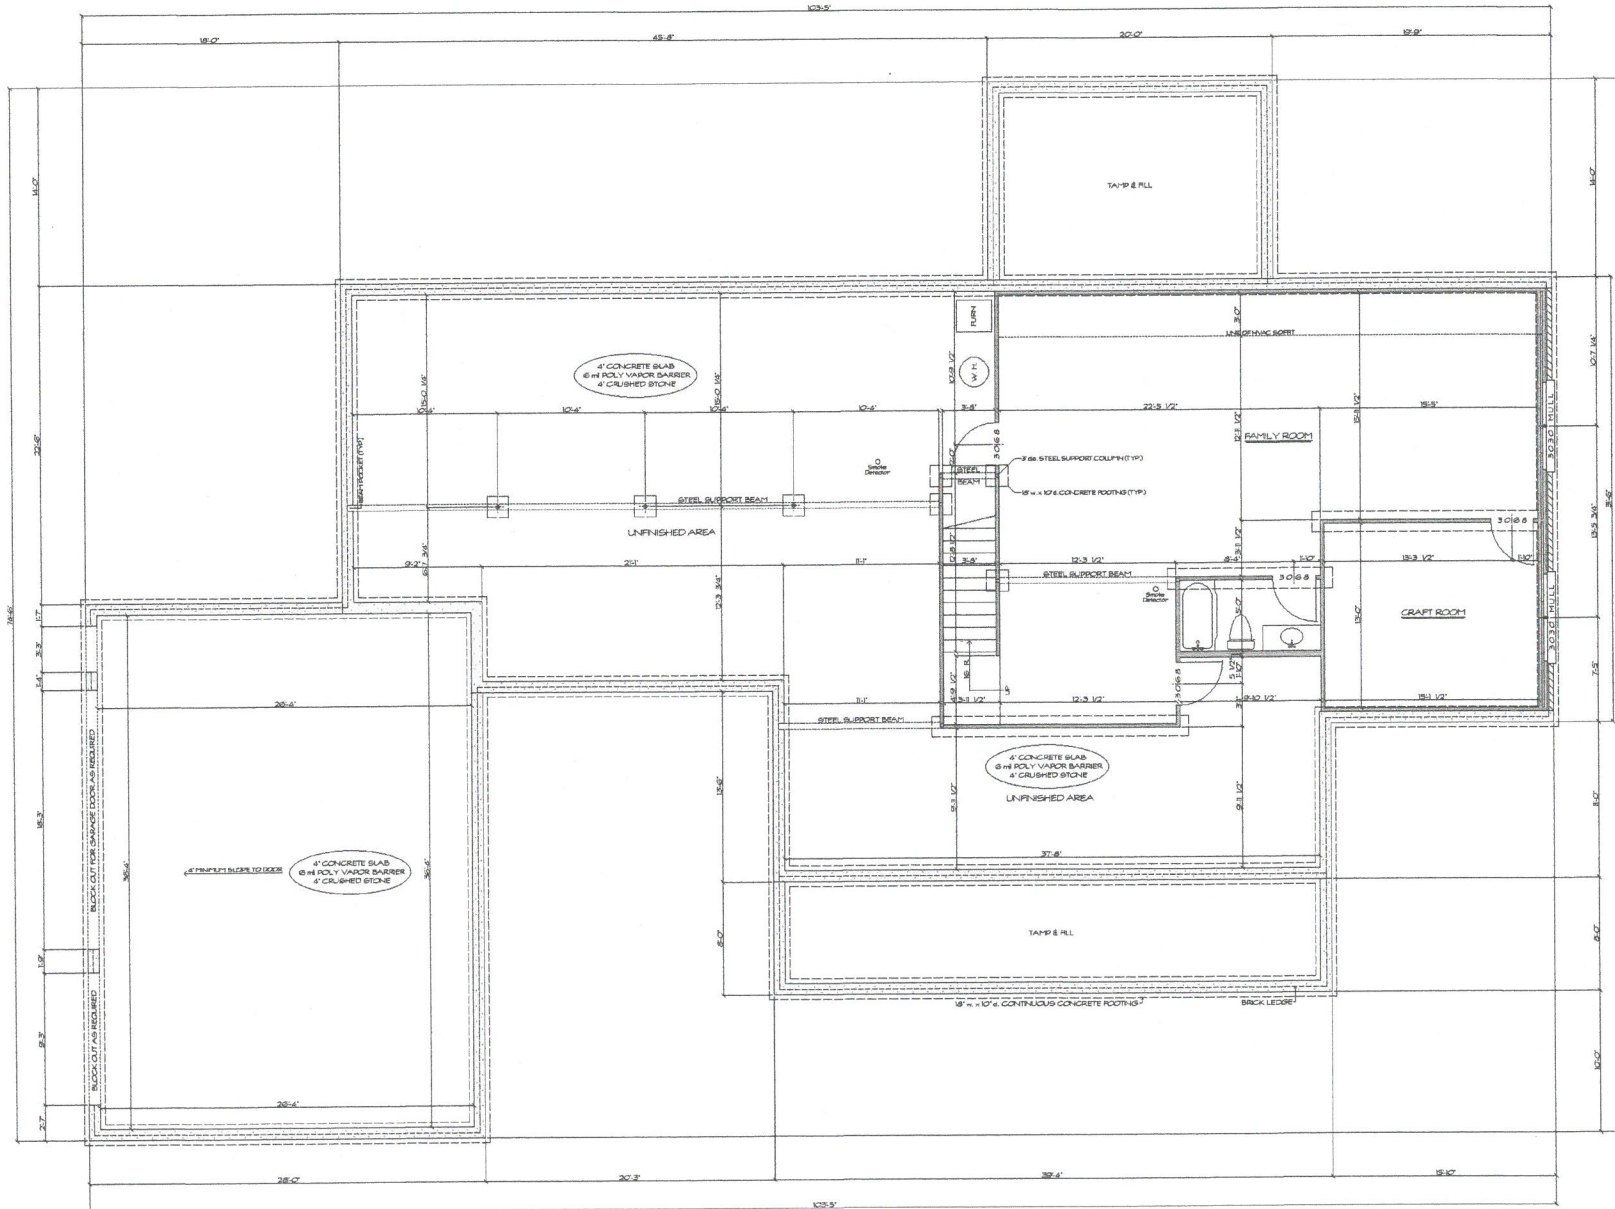

The Bockman Residence


LOWER LEVEL/
FOUNDATION PLAN
SCALE: 1/4" = 1'-0"
1,149 SQ. FT. FINISHED



Barry D. Early Designs, Inc.
1180 Main Street Charleston, Indiana 47111
(812) 255-5920 or (812) 697-0041

PAGE 2 of 7

18 DEVPLAN 7 7 6 3

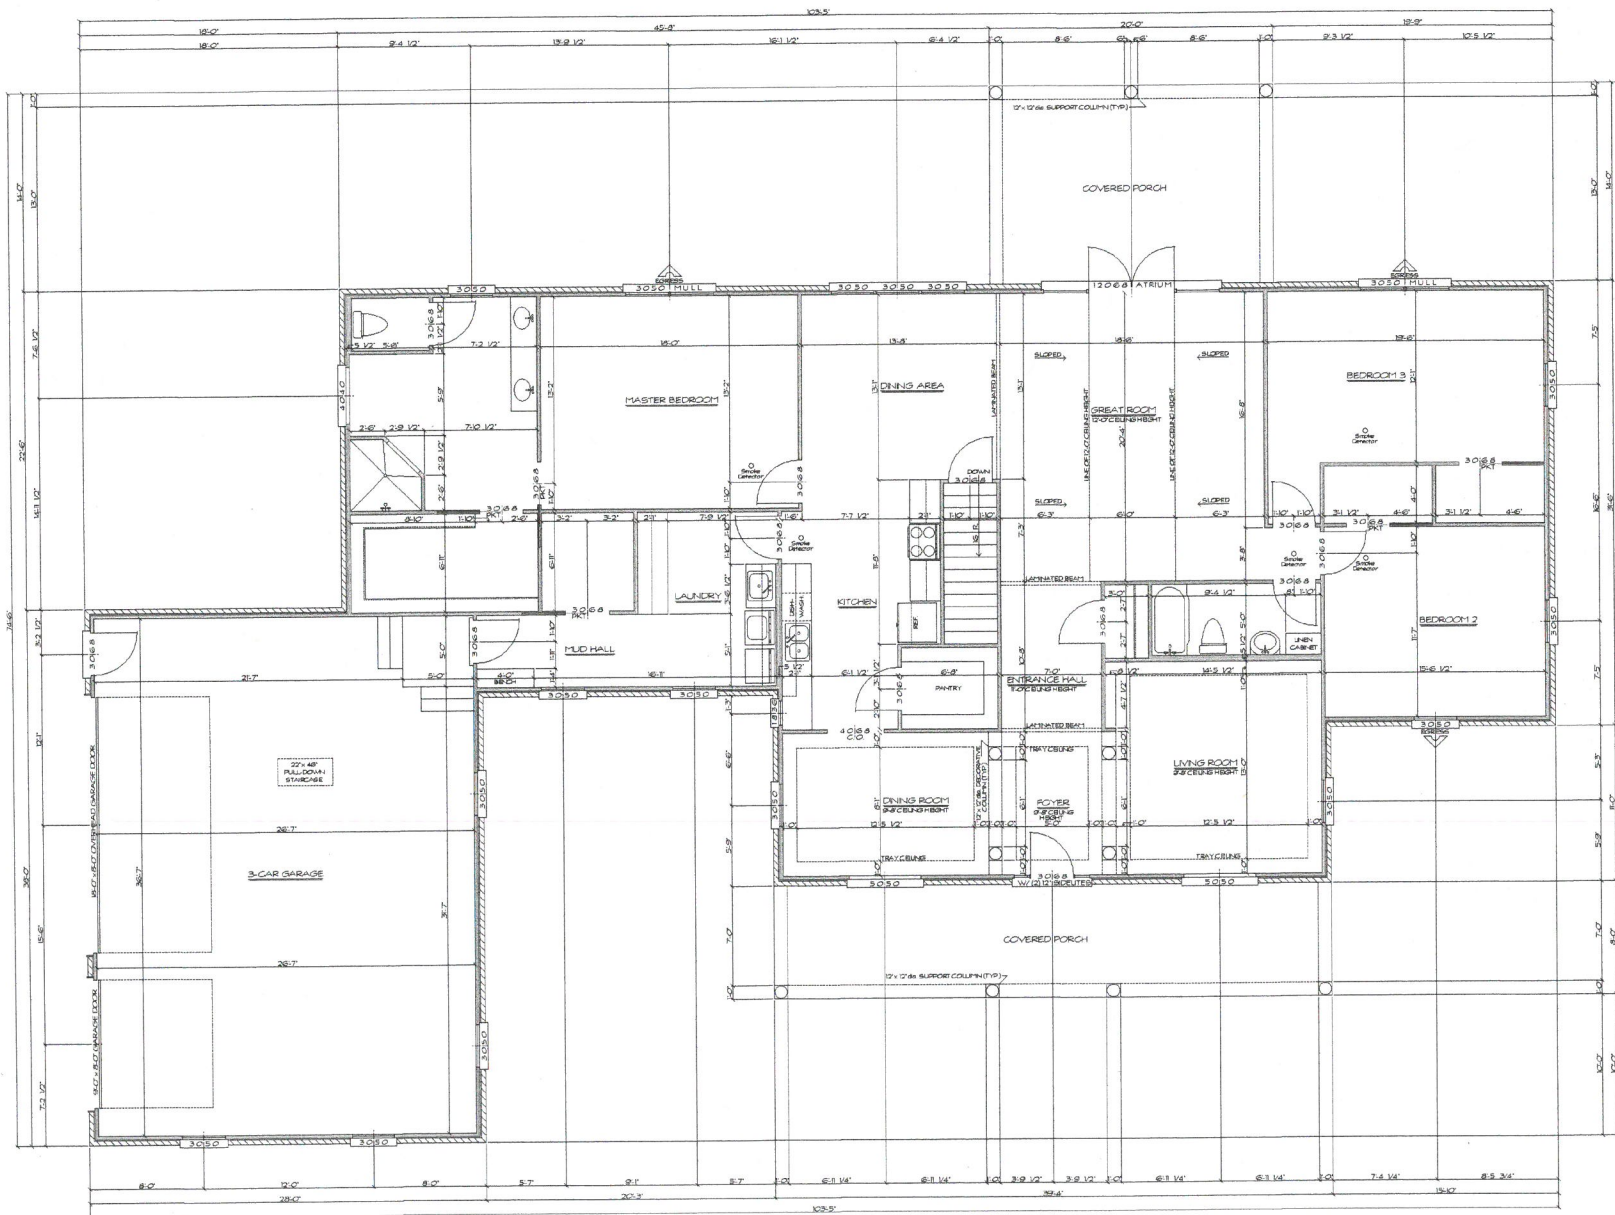

RECEIVED
 OCT 12 2018
 PLANNING &
 DESIGN SERVICES




The Backmon Residence

FIRST FLOOR PLAN
 SCALE: 1/4" = 1'-0"
 2,994 SQUARE FEET
 • 315 SQ. FT. - FRONT COVERED PORCH
 • 280 SQ. FT. - REAR COVERED PORCH



Barry D. Early Designs
 1180 Main Street
 Chattertown, Indiana 47111
 (812) 256-6920 or (812) 657-0041

18 DEVPLAN 1163

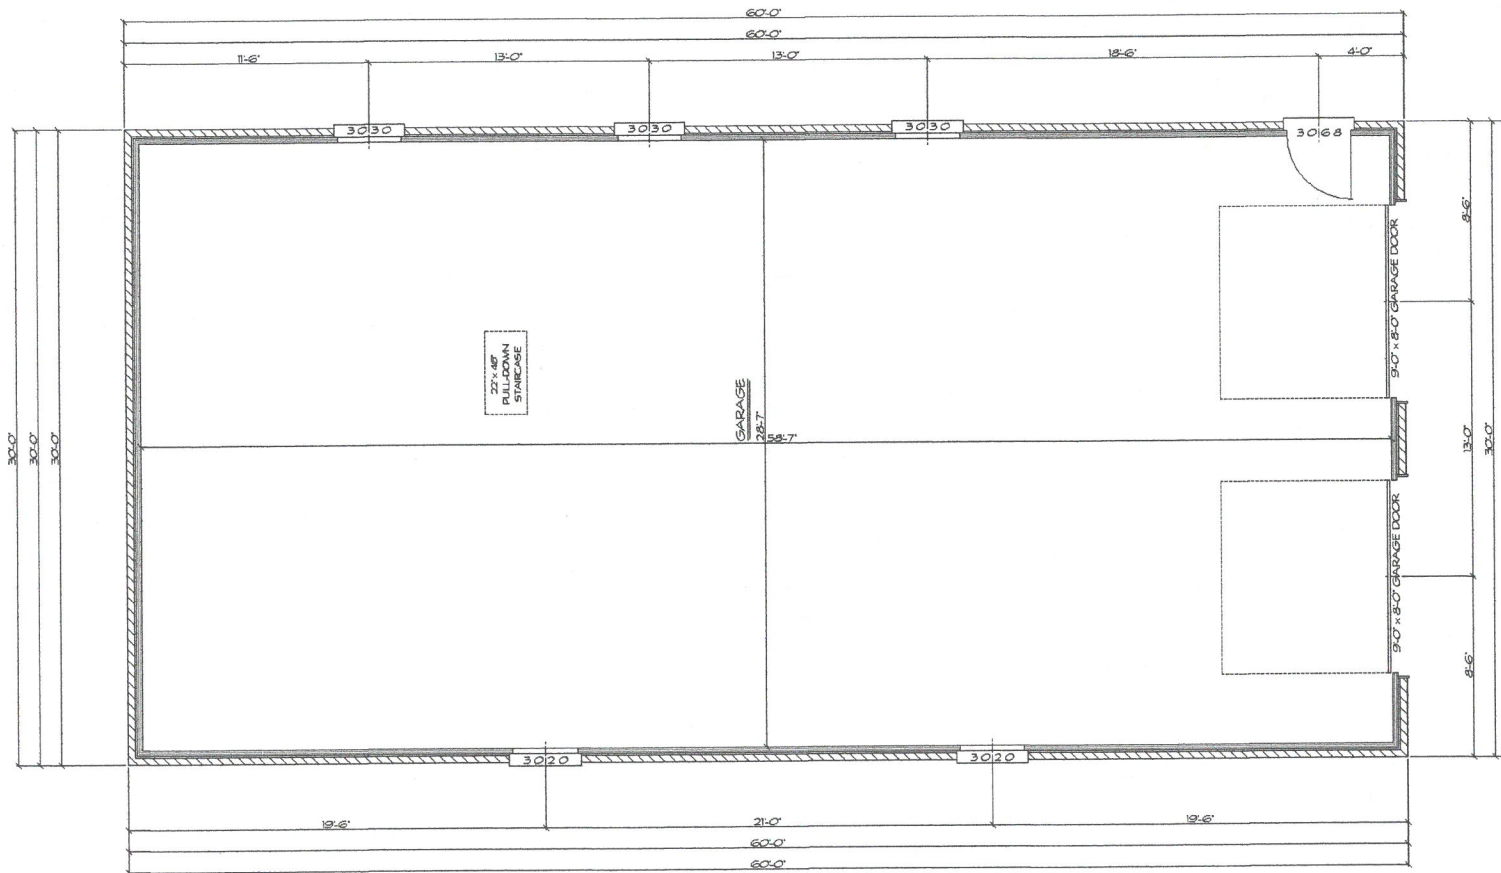

The Bockman Garage

RECEIVED
 OCT 12 2018
 PLANNING &
 DESIGN SERVICES

FIRST FLOOR PLAN
 SCALE: 1/4" = 1'-0"
 1,800 SQUARE FEET

Barry D. Early Designs
 ARCHITECTURAL RESIDENTIAL
 DESIGN DRAFTING

Turning Your Home Dreams Into Your Home Plans
 1180 Main Street Charlestown, Indiana 47111
 (812) 256-6920 or (812) 697-0041

PAGE 3 of 6

18 DEVPLAN 176