



LEFT SIDE ELEVATION 1/4" = 1'-0" A

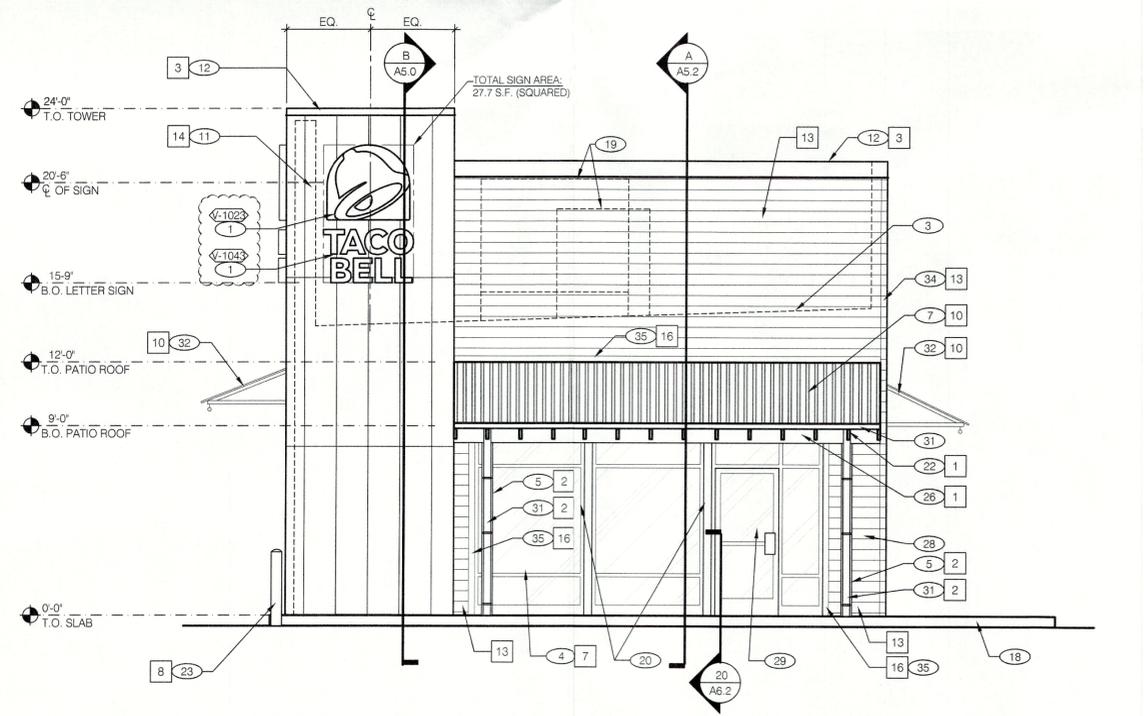

FRONT ELEVATION 1/4" = 1'-0" C

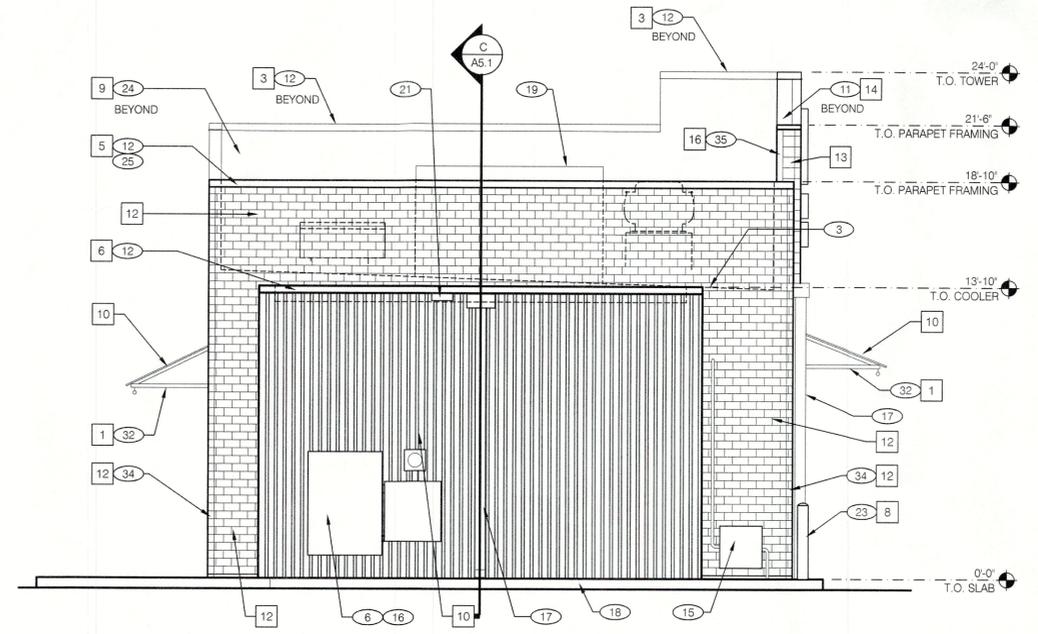

REAR ELEVATION 1/4" = 1'-0" B

REMOTE DOCUMENTS ARE PROVIDED AS A CONSTRUCTION DOCUMENT TEMPLATE FOR THIS BUILDING TYPE. THESE DRAWINGS HAVE BEEN REVIEWED AND ADAPTED BY A LICENSED ARCHITECT TO COMPLY WITH ALL STATE AND LOCAL JURISDICTIONAL REQUIREMENTS FOR SPECIFIC PROJECTS. MODIFICATIONS THAT CHANGE MATERIALS, ELEMENTS OR OPERATIONS MUST BE APPROVED BY THE ARCHITECT. REGIONAL ARCHITECTURAL PARTNER (RAPS) TO GO CONSTRUCTION.



REVISION B	DEC16
REVISION C	MAR17
REVISION E	DEC17
REVISION	MAR18

CONTRACT DATE: XX.XX.XX
 BUILDING TYPE: EXPLORER MED40
 PLAN VERSION: MARCH 2018
 BRAND DESIGNER: XXXXX
 SITE NUMBER: XXX-XXX
 STORE NUMBER: XXXXX

TACO BELL
 123 MAIN STREET
 ANYTOWN, USA 98765




EXTERIOR ELEVATIONS

A4.1

RECEIVED
 JUL 26 2021
 PLANNING & DESIGN SERVICES

21-ZONE-0072

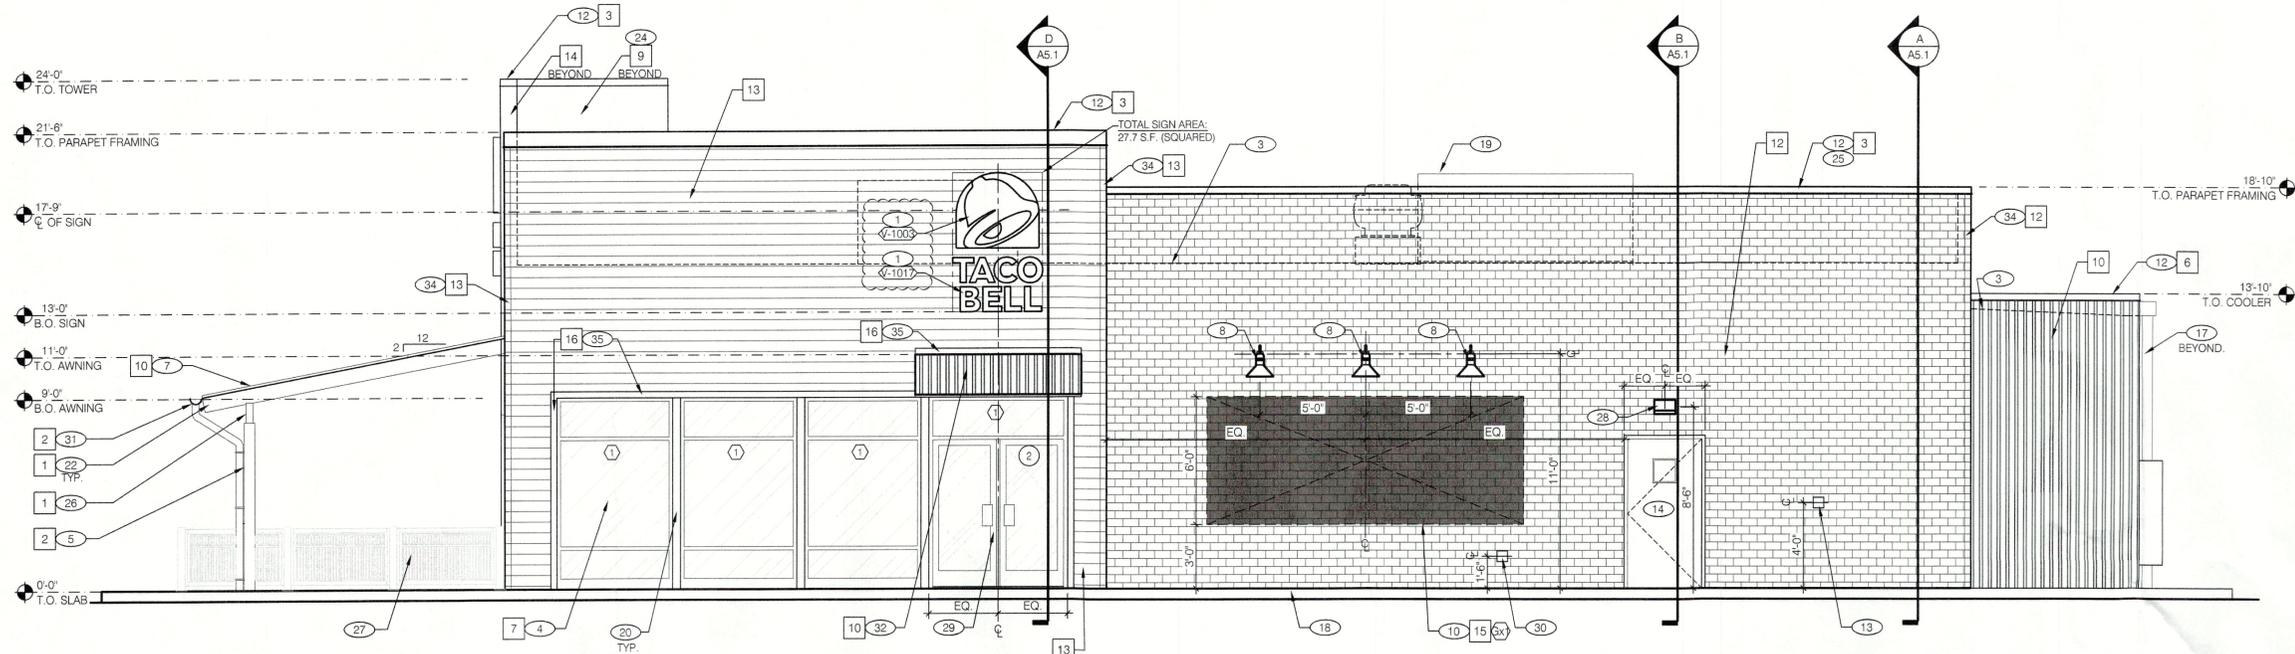

RIGHT SIDE ELEVATION 1/4"=1'-0" **A**

MISCELLANEOUS
 A. SEE SHT A1.1 "WINDOW TYPES" FOR WINDOW ELEVATIONS.
SEALERS (REFER TO SPECS):
 A. SEALANT AT ALL WALL AND ROOF PENETRATIONS.
 B. SEALANT AT ALL WINDOW AND DOOR FRAMES AT HEAD AND JAMB. DO NOT SEAL SILL @ WINDOWS.
 C. APPLY NEOPRENE GASKET (CONT.) BETWEEN BUILDING & CANOPY.
'CRITICAL' DIMENSIONS:
 A. REQUIRED CLEAR OPENING WIDTH TO ENSURE COORDINATION WITH STANDARD SIGNAGE/BUILDING ELEMENTS DIMENSIONS.
NOTE: NO EXTERIOR SIGNS ARE WITHIN THE SCOPE OF WORK COVERED BY THE BUILDING PERMIT APPLICATION. THE GENERAL CONTRACTOR SHALL BE RESPONSIBLE FOR COORDINATING THE INSTALLATION OF ALL EXTERIOR SIGNS AND INSTALLATION OF REQUIRED BLOCKING AND ELECTRICAL CONNECTIONS FOR FINAL APPROVED SIGNS.

#	QTY	ITEM DESCRIPTION	REMARKS
Gx1	1	EXTERIOR MURAL - TBD	
Gx2	1	EXTERIOR MURAL - TBD	

NOTE: SIGNAGE UNDER SEPARATE PERMIT

QTY	ITEM DESCRIPTION	ELEC
V-1003	3 TB 3'-6" x 3'-10" LOGO BELL - FACE LIT	X
V-1017	3 TB 14' CHANNEL LETTER WHITE	X

NOT USED N.T.S. **I**

NOT USED N.T.S. **G**

GENERAL NOTES **F**

ARTWORK SCHEDULE N.T.S. **E**

SIGN SCHEDULE N.T.S. **C**

SYMBOL	AREA	MANUFACTURER	COLOR	ALTERNATE MFR.	ALTERNATE COLOR	CONTACT INFORMATION
1	CANOPY RAFTER/ BEAM PAINT	SHERWIN WILLIAMS	SW3022 'WOODSCAPES BLACK ALDER'			SHERWIN WILLIAMS; BRAD HARRINGTON, 216-228-54988 (PHONE), BRAD.E.HARRINGTON@SHERWIN.COM (EMAIL)
2	CANOPY COLUMN PAINT	SHERWIN WILLIAMS	SW 7062 ROCK BOTTOM			
3	PARAPET CAP (TOWER)	DUROLAST (25)	MEDIUM BRONZE (FACTORY FINISH)	SHERWIN WILLIAMS	SW 7069 'IRON ORE'	DURO-LAST; LEE COBB, 800-434-3876 (PHONE)
4	PARAPET CAP (FRONT)	DUROLAST	SHERWIN WILLIAMS SW6832 'IMPULSE PURPLE' EGG SHELL (P-4)			
5	PARAPET CAP (SIDES)	DUROLAST (25)	REGAL WHITE (FACTORY FINISH)			
6	PARAPET CAP (COOLER)	DUROLAST (25)	GALVALUME PLUS (FACTORY FINISH)			
7	STOREFRONT WINDOWS	TBD	CLEAR ANODIZED			
8	PIPE BOLLARDS	STREET SMART	YELLOW - 1/4" THICK PLASTIC COVER (US.POSTMAN.COM) OR EQUAL			
9	PARAPET BACK ROOFING	DUROLAST	THE COLOR SHALL BE FACTORY COLORED 'TAN.' EQUAL ALTERNATE ALLOWED.			DURO-LAST; LEE COBB, 800-434-3876 (PHONE)
10	AWNING, PATIO ROOF, COOLER WALL	BERRIDGE	S-DECK PREWEATHERED GALVALUME			
11	FIBER CEMENT PANELS	NICHIHA - VINTAGEWOOD	CEDAR			NICHIHA; CHRIS TATE, 404-538-1261 (PHONE), ctate@nichiha.com (EMAIL)
12	FIBER CEMENT BRICK PANELS	NICHIHA - VINTAGEBRICK	WHITE WASH			
13	FIBER CEMENT PANELS	NICHIHA - ROUGH SAWN	'SMOKE'			NICHIHA; CHRIS TATE, 404-538-1261 (PHONE), ctate@nichiha.com (EMAIL)
14	METAL PANELS	WESTERN STATES METAL ROOFING	18" A606-4 RUSTWALL PANELS			WESTERN METAL DECK; RUSTY FAILS - RUSTY@METALDECK.COM - WWW.METALDECK.COM
15	WALL MURAL	THIS STUFF WORKS	TSW8 ACRYLI-MASTER GRAFFITI RESISTANT COATING			
16	FIBER CEMENT BOARD TRIM	JAMES HARDIE	HARDIETRIM - 5/4" X 3 1/2" SMOOTH			

EXTERIOR FINISH SCHEDULE **H**

- 1 BUILDING SIGN, BY VENDOR. SEE STRUCTURAL BLOCKING ELEVATIONS, SHEET 35.0 FOR MORE INFORMATION. SEE ELECTRICAL PLANS FOR POWER REQUIREMENTS.
- 2 DRIVE THRU WINDOW. SEE SHEET A1.0 AND A1.1.
- 3 DASHED LINE INDICATES ROOF BEYOND.
- 4 STOREFRONT, TYPICAL.
- 5 TUBE STEEL POST. SEE STRUCTURAL DWGS.
- 6 SWITCH GEAR. PAINT TO MATCH WALL.
- 7 CORRUGATED METAL ROOF.
- 8 GOOSENECK LAMP.
- 9 ASSUME D/T LANE SURFACE IS 6" BELOW THE FINISH FLOOR. REFER TO GRADING & SITE PLAN.
- 10 OPTIONAL - DASHED BOX INDICATES AREA OF PAINTED 15W x 6H WALL MURAL.
- 11 TOWER WITH METAL PANEL FINISH.
- 12 PARAPET COPING. IF DURO-LAST EDGE TRIM IS USED. USE THE DURO-LAST PRE-FINISHED EDGE TRIM. SEE DETAIL 2/A6.0.
- 13 CO2 FILLER VALVE & COVER. SEE DETAIL 5/A6.2 SIM.
- 14 PAINT DOOR TO MATCH BRICK PANELS - SHERWIN WILLIAMS, SW 6098 PACER WHITE.
- 15 GAS SERVICE.
- 16 WALL SHALL BE FINISHED PRIOR TO INSTALLATION OF SWITCHGEAR.
- 17 SCUPPER, COLLECTOR, AND VERTICAL DOWNSPOUT 6" MIN. PAINT TO MATCH ADJACENT WALL.
- 18 CONCRETE CURB.
- 19 RTU BEYOND. PAINT TO MATCH MAIN BUILDING COLOR.
- 20 BREAK METAL COVER OVER WOOD STUDS TO MATCH STOREFRONT. SEE 3/A6.1 OVERFLOW SCUPPER.
- 21 OVERFLOW SCUPPER.
- 22 WOOD RAFTERS. SEE STRUCTURAL DWGS.
- 23 BOLLARD.
- 24 DUROLAST SINGLE MEMBRANE ROOFING OR EQUAL.
- 25 IF THE DURO LAST PARAPET CAP TRIM IS USED IT SHALL NOT BE PAINTED.
- 26 WOOD HEADER BEAM. SEE STRUCTURAL DWGS.
- 27 PATIO RAILING. SEE SHEET A2.0.
- 28 WALL PACK LIGHT FIXTURE.
- 29 STOREFRONT DOOR. REFER TO DOOR SCHEDULE.
- 30 HOSE BIBB LOCATION. REFER TO PLUMBING AND DETAIL 8/A6.2.
- 31 GUTTER AND DOWNSPOUT. PAINT TO MATCH COLUMN.
- 32 METAL AWNING - BY OTHERS.
- 33 4" Ø BOLLARDS AT ALL DOWNSPOUTS.
- 34 PRE-FAB CORNER TO MATCH FIBER CEMENT PANEL.
- 35 3 1/2" FIBER CEMENT BOARD TRIM - PAINT TO MATCH ADJACENT FIBER CEMENT BOARD PANEL.

KEY NOTES **D**

REVISION	DATE
REVISION 'B'	DEC16
REVISION 'C'	MAR17
REVISION 'E'	DEC17
REVISION	MAR18

CONTRACT DATE: XX.XX.XX
 BUILDING TYPE: EXPLORER MED40
 PLAN VERSION: MARCH 2018
 BRAND DESIGNER: XXXXX
 SITE NUMBER: XXX-XXX
 STORE NUMBER: XXXXX

TACO BELL
 123 MAIN STREET
 ANYTOWN, USA 98765



EXTERIOR ELEVATIONS

A4.0

REMOVED DOCUMENTS ARE PROVIDED AS A CONSTRUCTION DOCUMENTS TEMPLATE FOR THIS BUILDING TYPE. THESE DRAWINGS HAVE BEEN REVIEWED AND ADAPTED BY A LICENSED ARCHITECT AND ENGINEER TO MEET ALL STATE AND LOCAL JURISDICTIONAL REQUIREMENTS FOR THESE SPECIFIC PROJECTS. MODIFICATIONS THAT CHANGE THE MEANING OF THE ORIGINALS OR KITCHEN OPERATIONS MUST BE APPROVED BY THE ARCHITECT. REGIONAL ARCHITECTURAL PARTNER (R.A.P.) PLANNING - CONSTRUCTION.



RECEIVED
 JUL 26 2021
 PLANNING & DESIGN SERVICES

21-ZONE-0012