

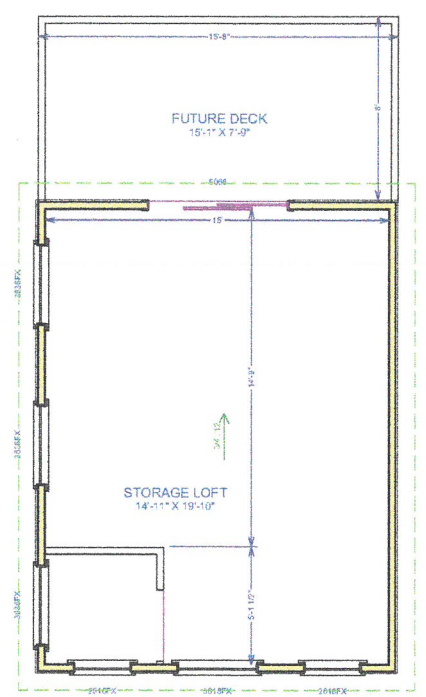
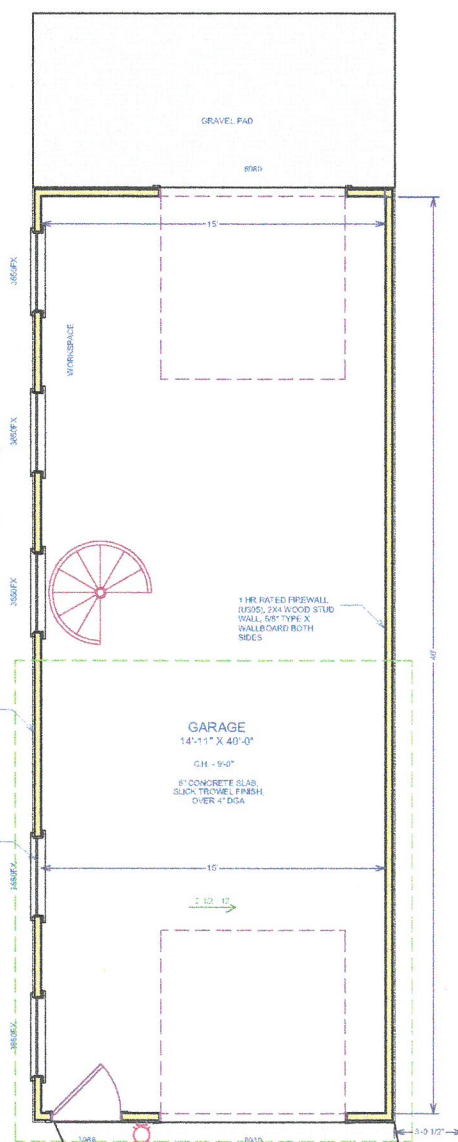
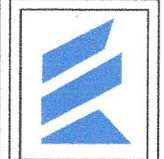


- NOTES / QUESTIONS:
- 1- SLEEVE(S) FOR FUTURE PLUMBING
 - 2- CONSIDERATION FOR WINDOW PLACEMENT AND FUTURE WALL/FURNITURE PURPOSES
 - 3- CONFIRM GAZE/SPACING OF GARAGE BUILDING
 - 4- TALK ABOUT WORK/DECK LOCATIONS
 - 5- CONFIRM WINDOW PLACEMENTS (APPROX LOCATIONS)

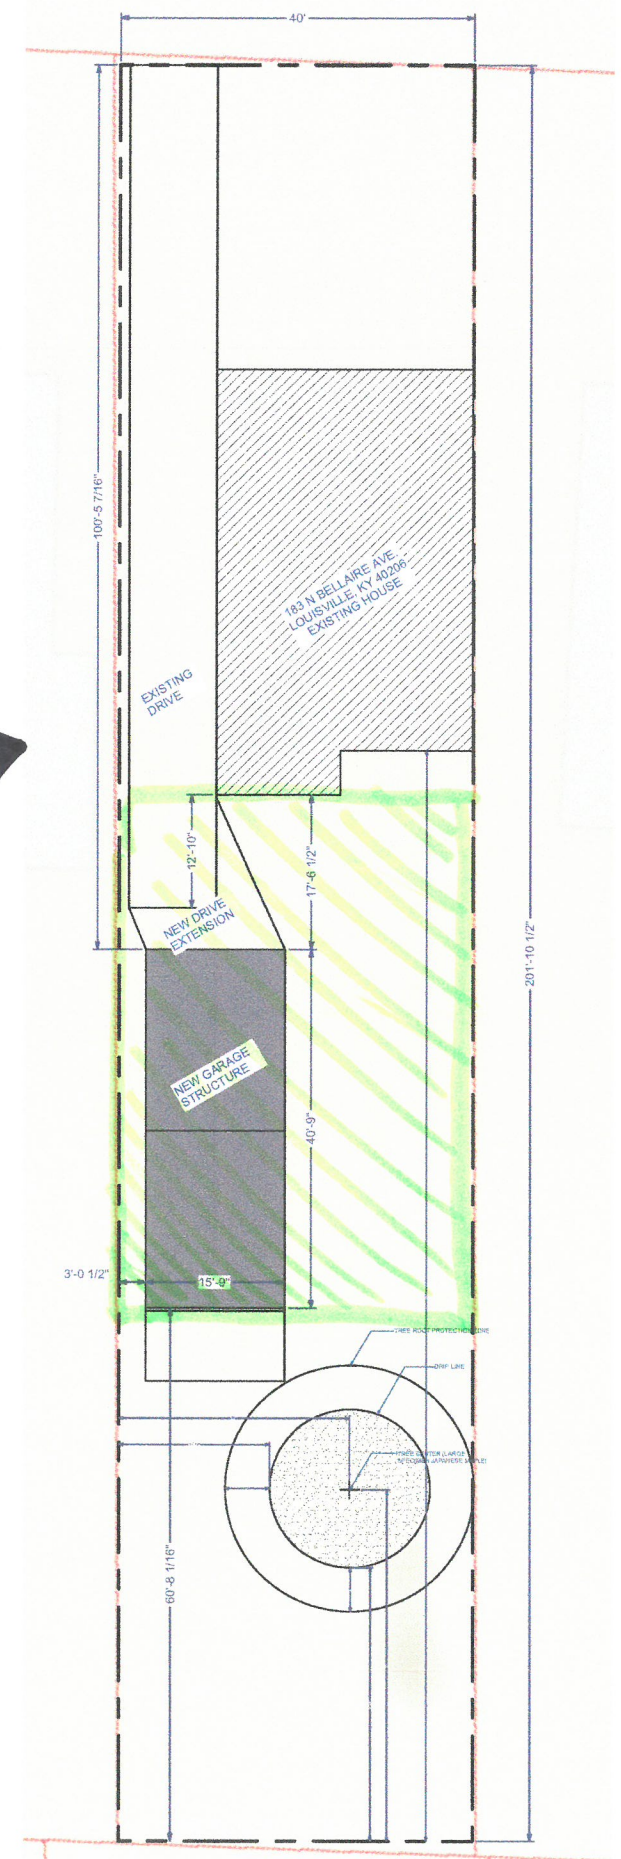

RECEIVED
 JUN 21 2017
 PLANNING &
 DESIGN SERVICES

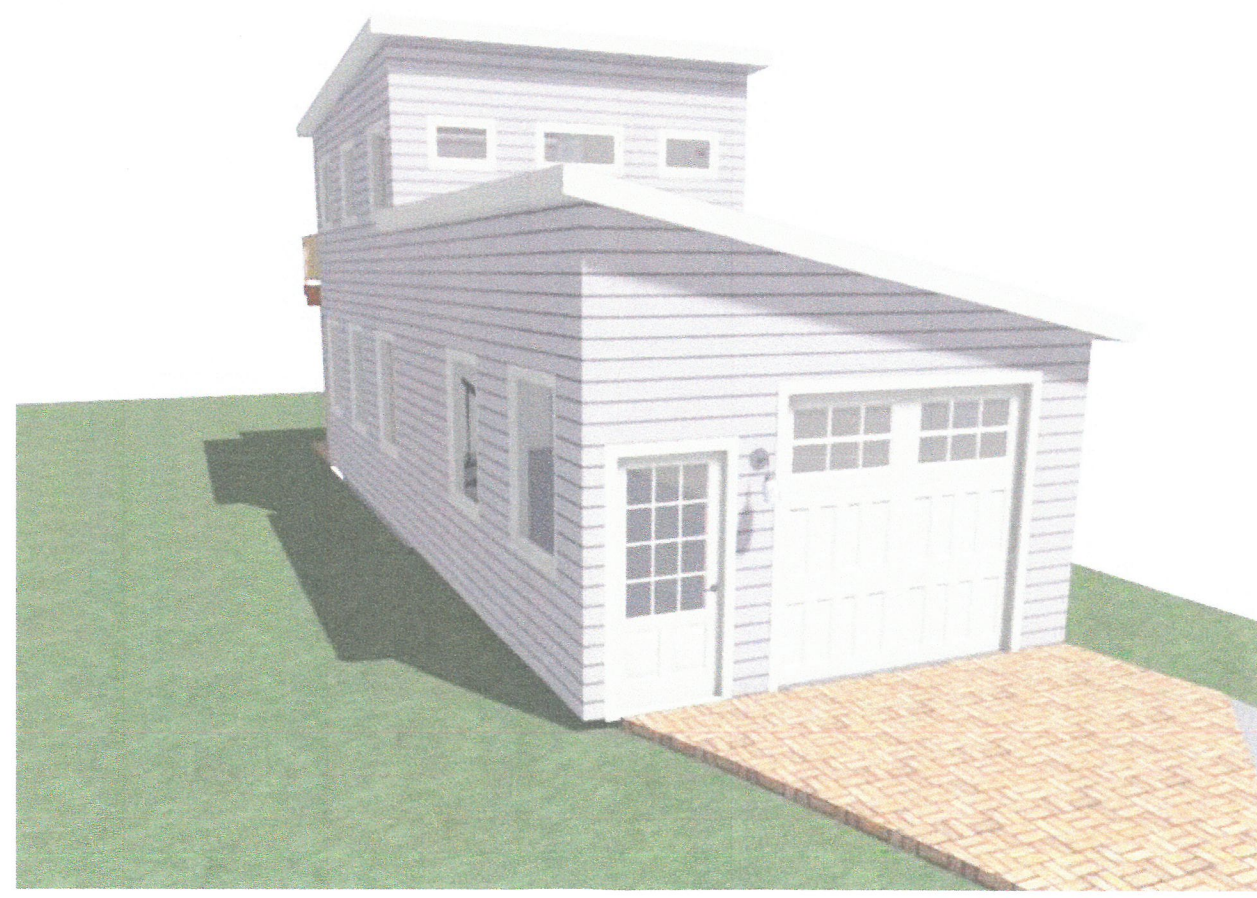


NO.	DESCRIPTION	BY	DATE

SHEET TITLE:
PROPOSED FLOOR PLAN

PROJECT DESCRIPTION:
 BELL GARAGE ADDITION
 183 N Bellaire Ave
 Louisville, KY 40206

DISCLAIMERS AND NON-DISCLOSURES:
 The information, data, and drawings embodied in this document are strictly confidential and are supplied with the understanding that they will not be disclosed to third parties without the prior written consent of Reservoir, LLC. All information, illustrations, screen shots, and data contained herein copyright © 2016 Reservoir, LLC. All Rights Reserved.

DESIGNED AND BUILT BY:

ELDRIDGE
 121 Pennsylvania Ave
 Louisville, KY 40206
 502.640.0296

DATE:
 5/2/17

SCALE:
 1/8" = 1'-0"

SHEET:
A-1