



3 EAST ELEVATION
3/16" = 1'-0"

4 WEST ELEVATION
3/16" = 1'-0"

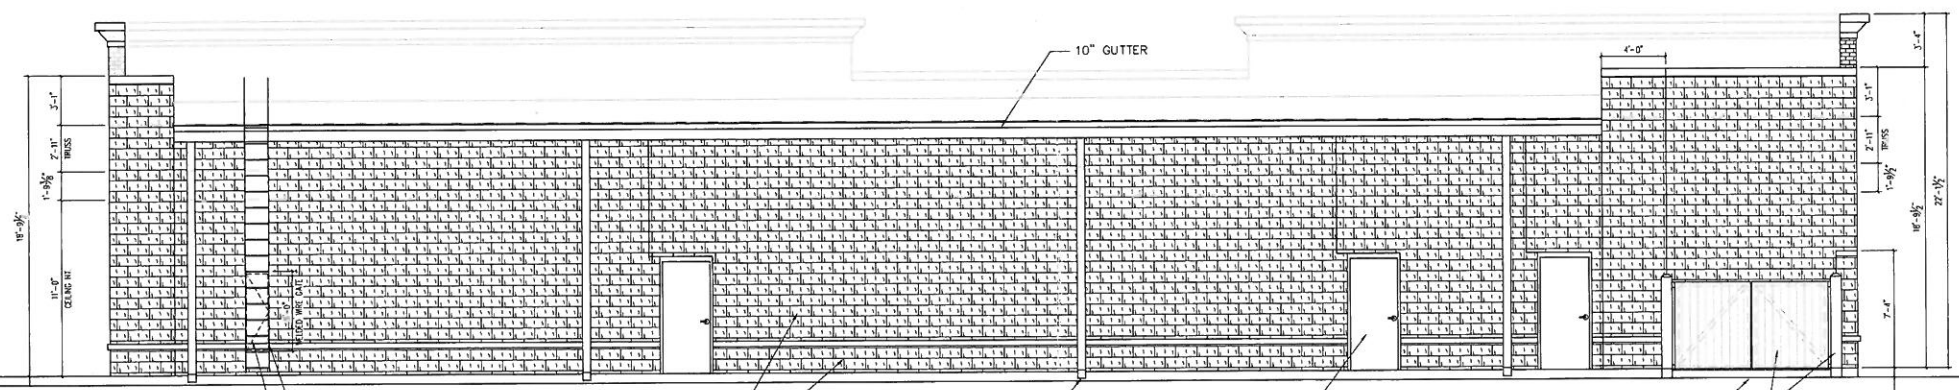

2 SOUTH ELEVATION
3/16" = 1'-0"

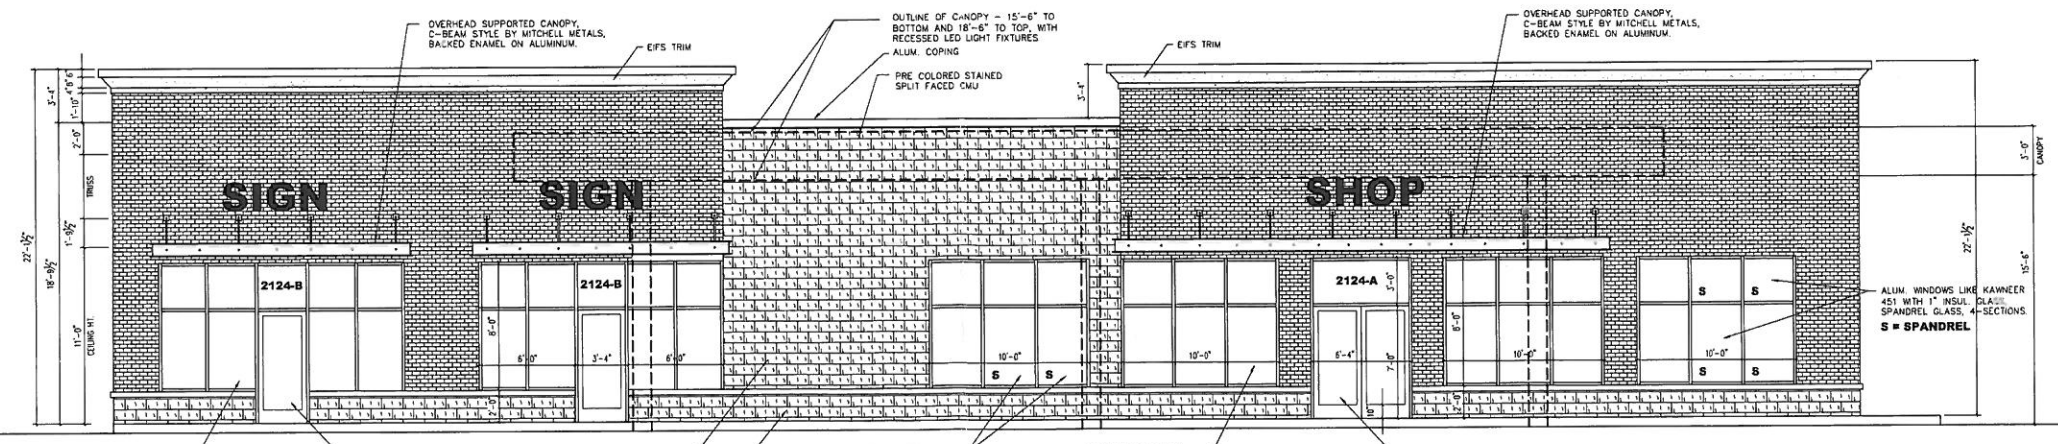

1 NORTH ELEVATION
3/16" = 1'-0"

06/09/10	REVISED
06/23/10	REVISED
04/29/10	PROGRESS SET
DATE	DESCRIPTION


PROJECT NO: A15-000
 PROJECT DATE: April 7, 2010
 DRAWN BY: TGA
 CHECKED BY: SMA
 CAD DWG FILE: A-101.DWG

NEW CONVENIENCE CENTER
 2124 W MARKET STREET
 LOUISVILLE, KENTUCKY

SUSAN MAY ALLEN, ARCHITECTS
 8759 Lick Creek Road
 Morgantown, Indiana 46160
 812-597-4393

ELEVATIONS

A-201

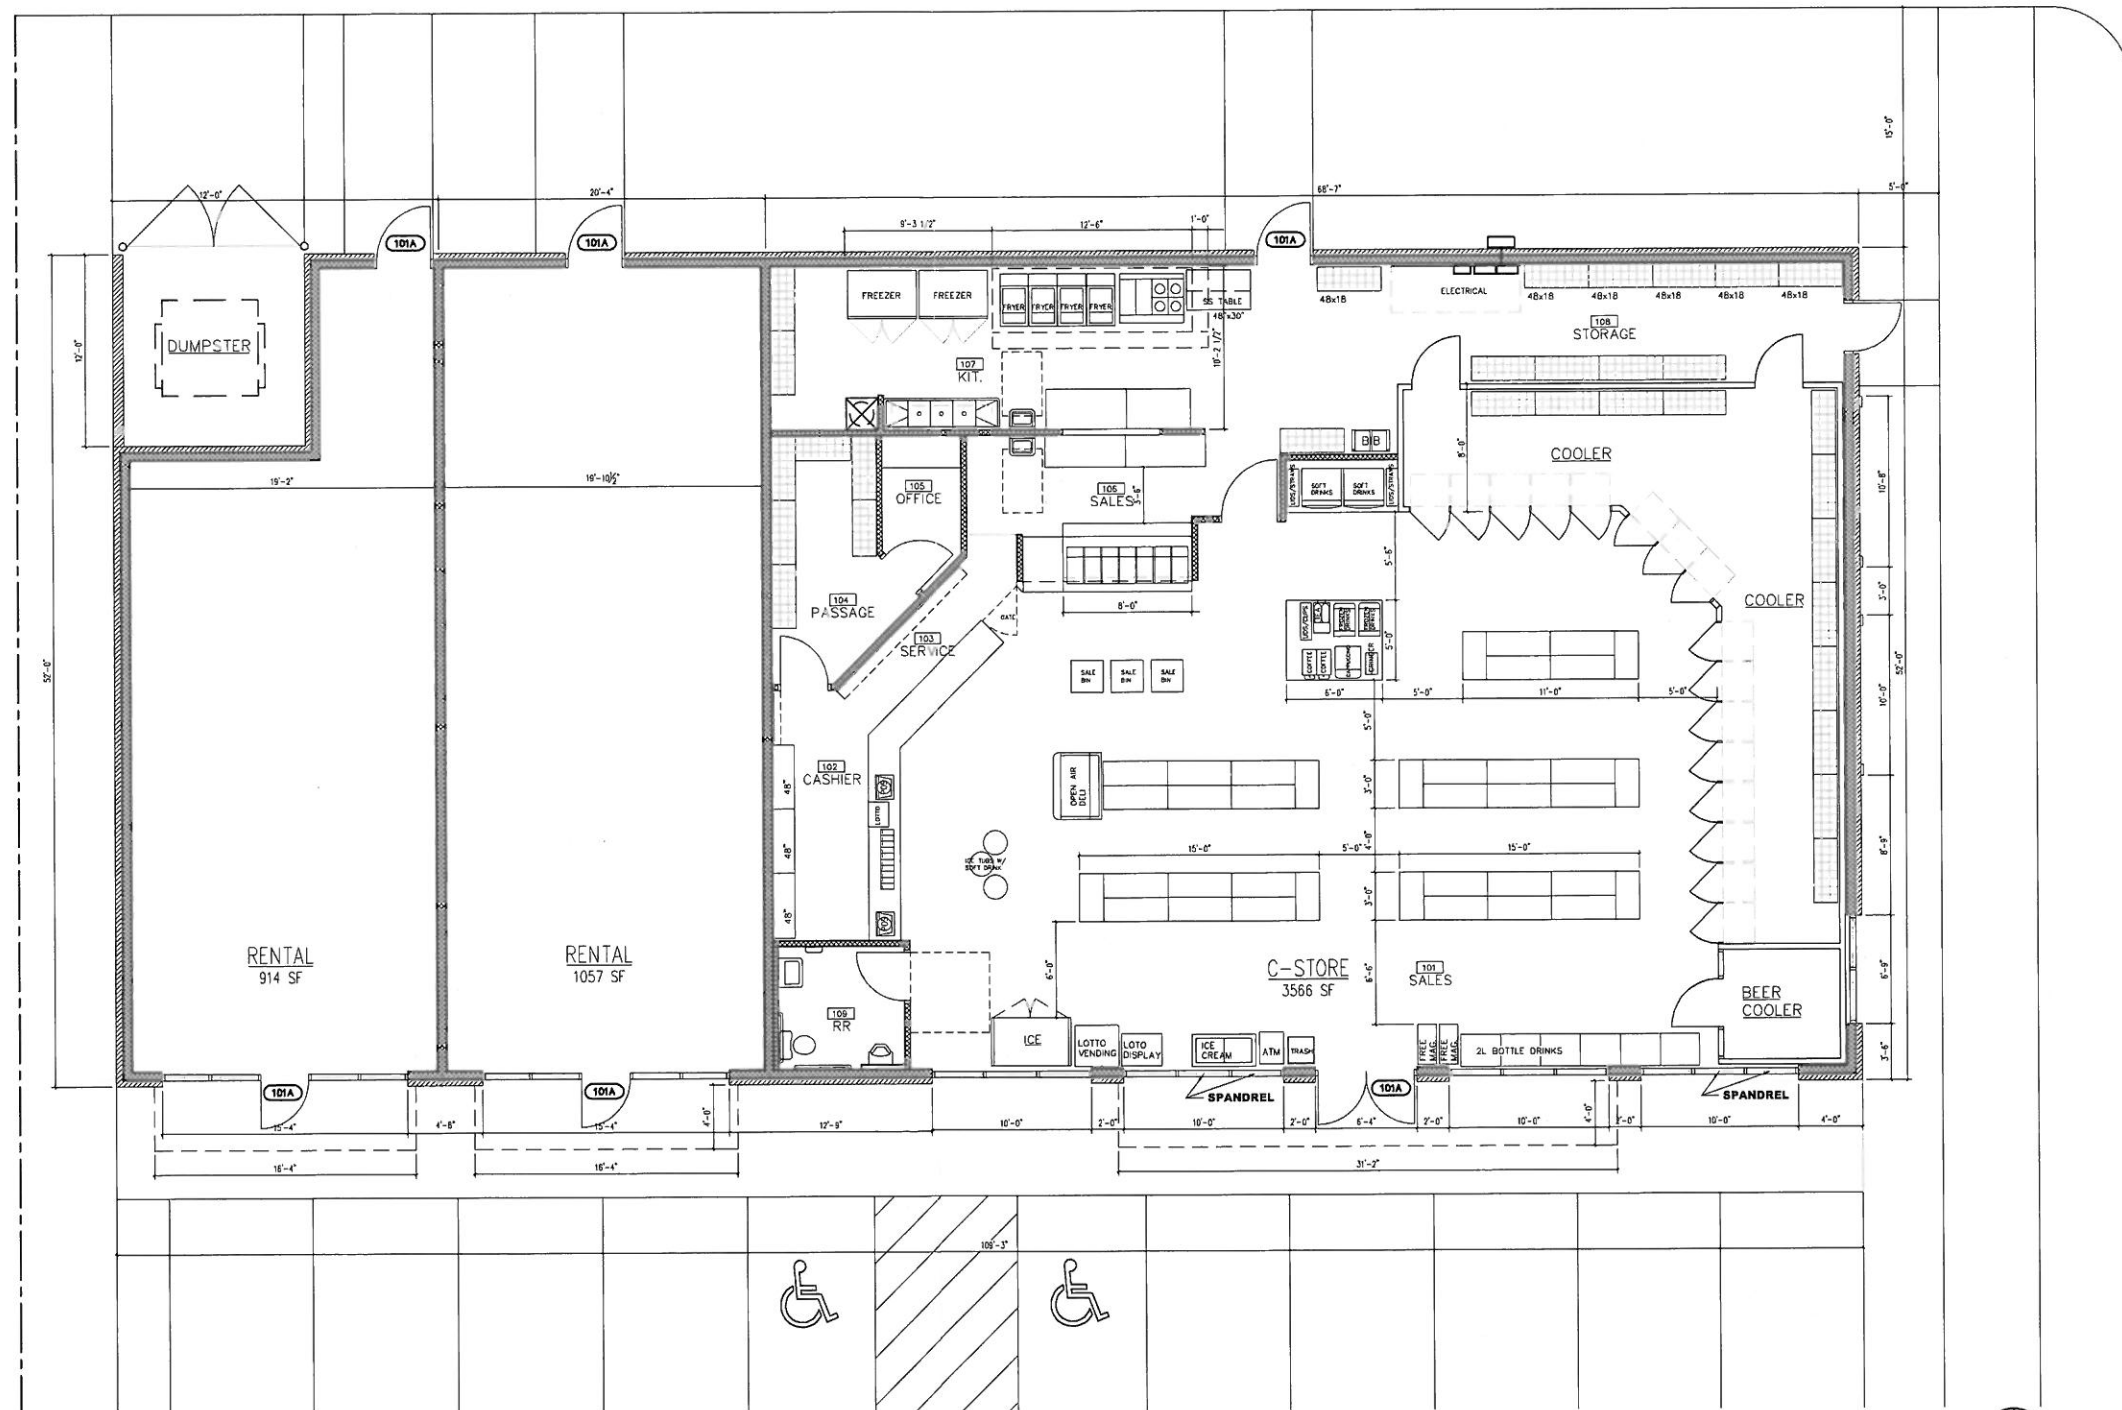

1 FLOOR PLAN
3/16" = 1'-0"

06/28/15	REVISED	
08/22/15	REVISED	
09/22/15	PROGRESS SET	
MARK	DATE	DESCRIPTION

PROJECT NO: A15-000
 PROJECT DATE: APR 7, 2015
 DRAWN BY: TGA
 CHECKED BY: SMA
 CAD FILE: C-100.DWG

NEW CONVENIENCE CENTER
 2124 W MARKET STREET
 LOUISVILLE, KENTUCKY

SUSAN MAY ALLEN, ARCHITECTS
 499 Lick Creek Road
 Morgantown, Indiana 46160

812-597-4393

FLOOR PLAN
 A-101