



VIRTUAL FIRM
 ayobamisamcop@mail.com
 +2348163945958

**BURWETHER EXISTING
 HOUSE PLAN**

537 E BURNETT AVE LOUISVILLE KY
 40217

NOTE

CLIENT
 BURWETHER LLC

ARCHITECT
 TIMI ADEYEMI

SHEET NAME
 EXISTING FLOOR PLAN,
 ROOF PLAN

DATE
 05/04/2023 06:28:41

SCALE
 1/4" = 1'-0"


SHEET NUMBER

A100


RECEIVED

APR 18 2023

**PLANNING & DESIGN
 SERVICES**

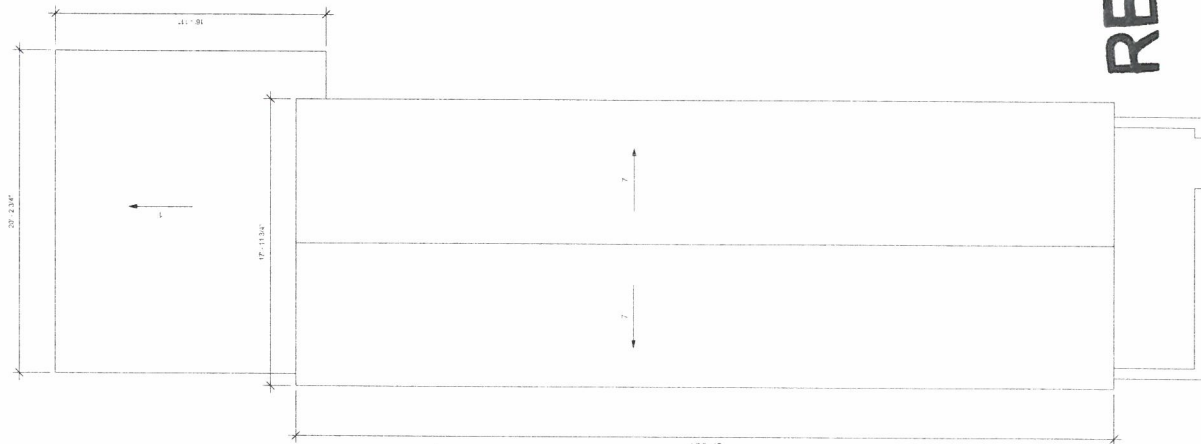

2 ROOF PLAN
 1/4" = 1'-0"

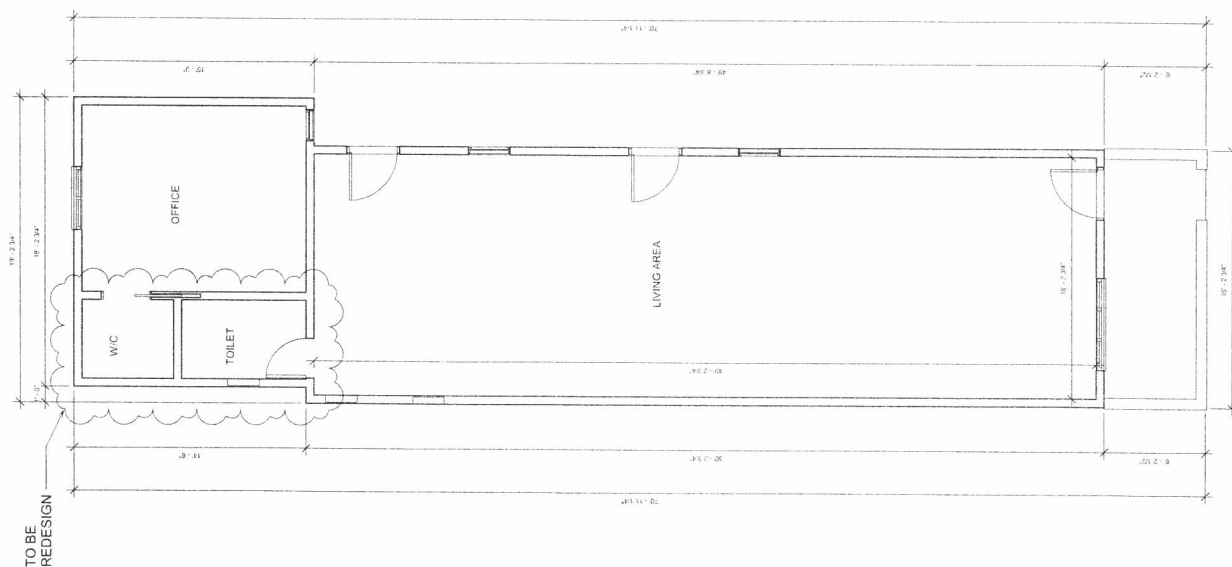

1 FIRST FLOOR
 1/4" = 1'-0"

23-VARIANCE-MS4



VIRTUAL FIRM
ayobamisamcop@mail.com
+2348163945958

**BURWETHER HOUSE
ADDITION**

537 E BURNETT AVE LOUISVILLE KY
40217 US

NOTE

CLIENT
BURWETHER LLC

ARCHITECT
TIMI ADEYEMI

SHEET NAME
PROPOSED FLOOR PLANS

DATE
17/04/2023 20:18:53

SCALE
1/4" = 1'-0"


SHEET NUMBER
A101

RECEIVED

APR 18 2023

PLANNING & DESIGN
SERVICES

22-VARIANCE-0054

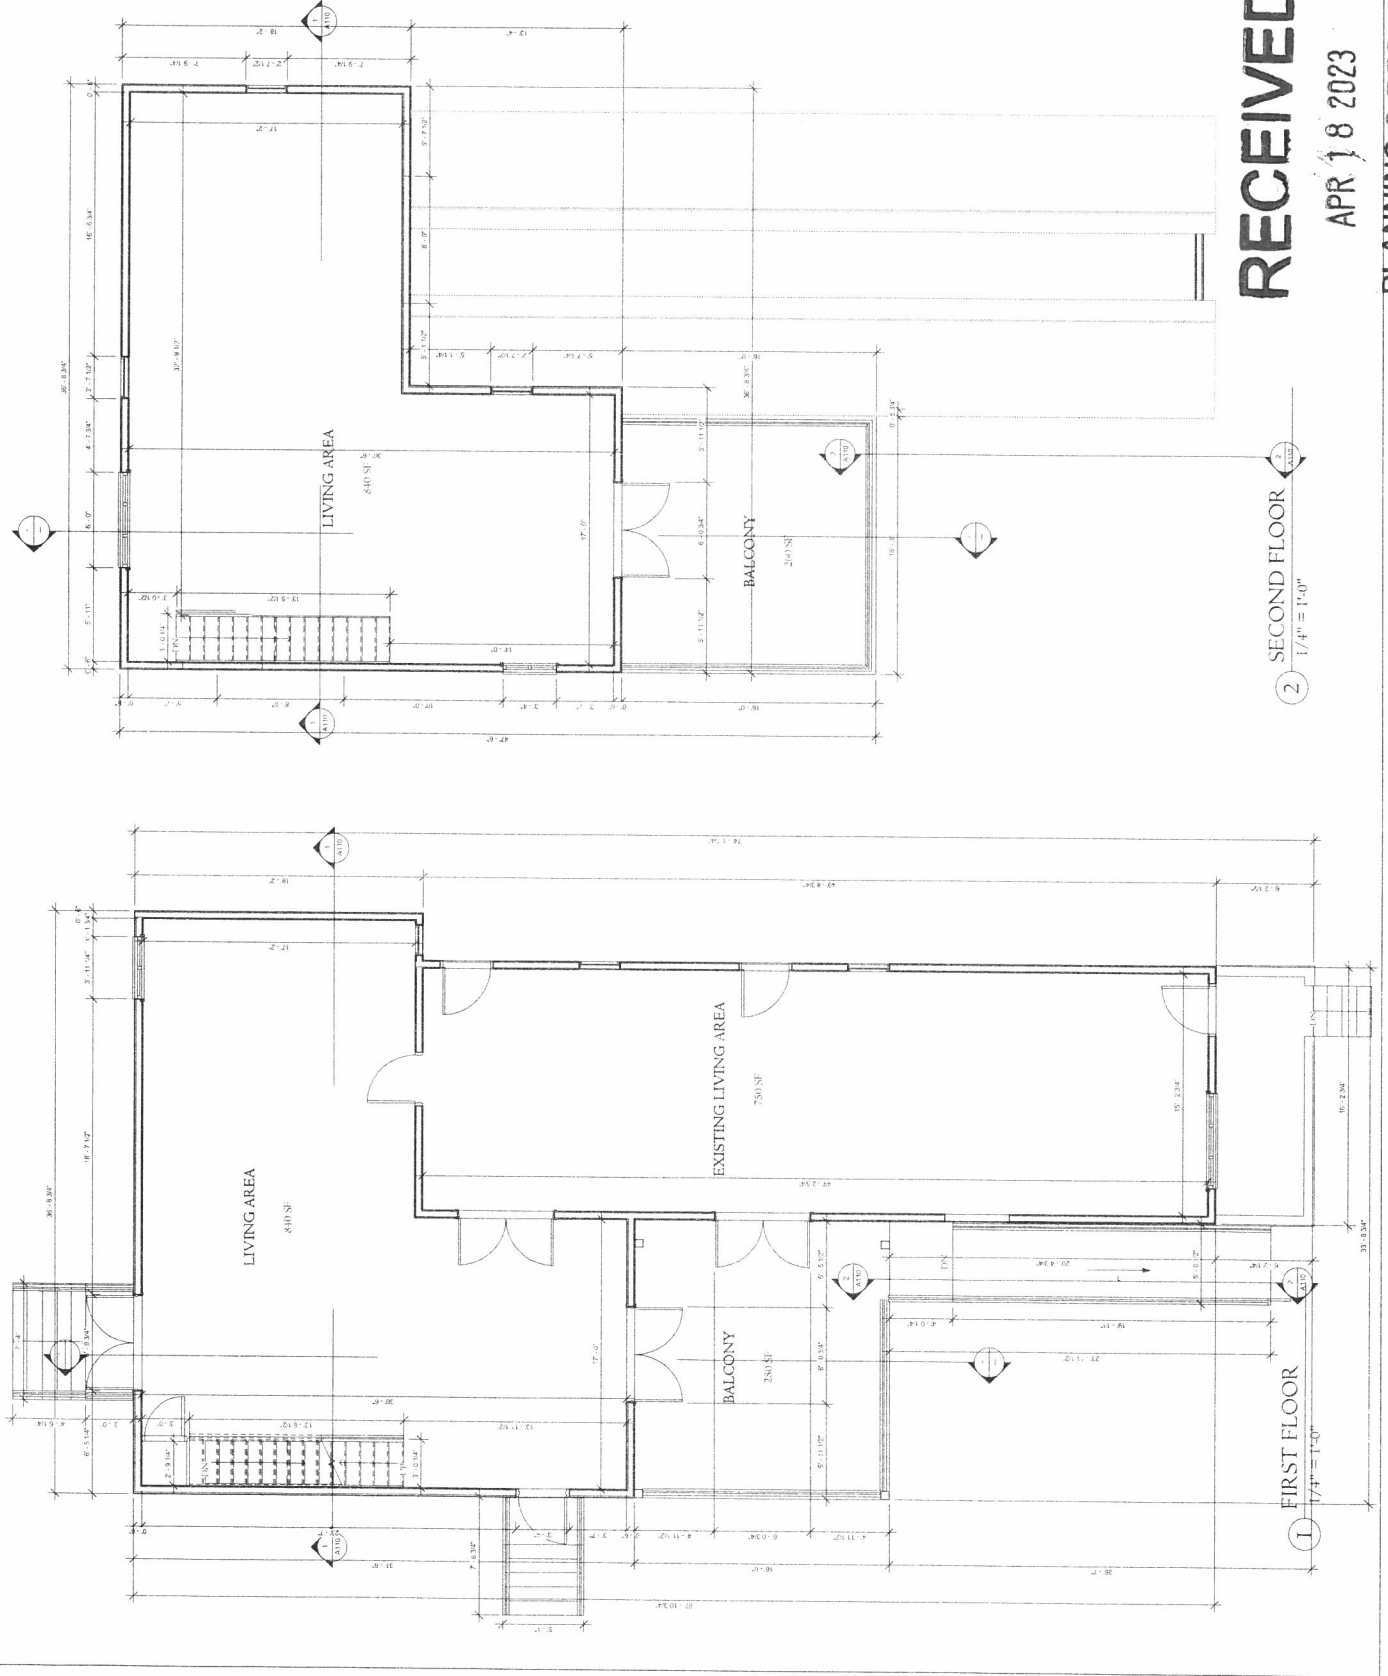

VF

VIRTUAL FIRM
ayobamisamcorp@mail.com
+2348163945958

**BURWETHER HOUSE
ADDITION**

537 E BURNETT AVE LOUISVILLE KY
40217 US

NOTE

CLIENT
BURWETHER LLC

ARCHITECT
TIMI ADEYEMI

SHEET NAME
GROSS AREA PLAN

DATE
17/04/2023 20:19:01

SCALE
1/4" = 1'-0"

SHEET NUMBER


A105

RECEIVED

APR 18 2023

PLANNING & DESIGN
SERVICES

23-VARIANCE-0054

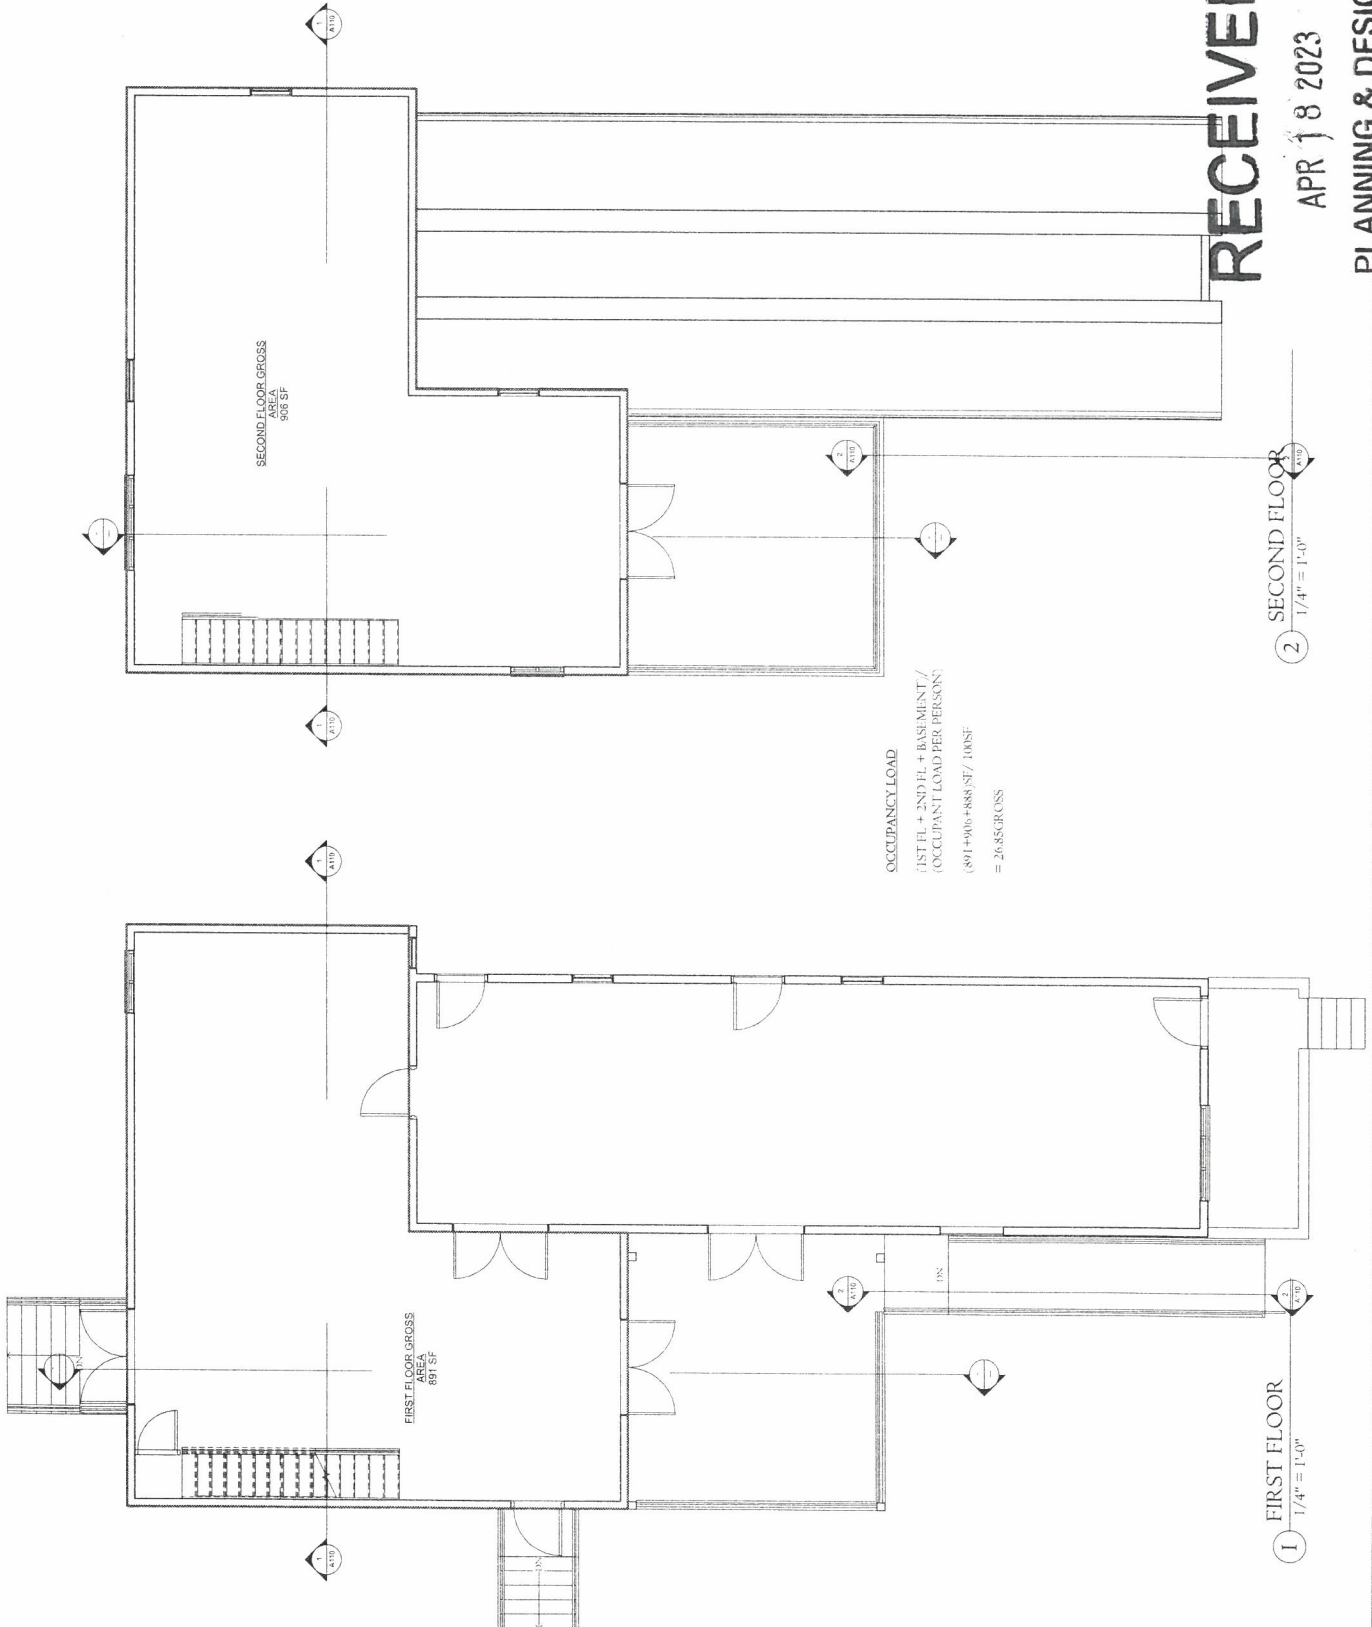

OCCUPANCY LOAD
 (1ST FL + 2ND FL + BASEMENT /
 OCCUPANT LOAD PER PERSON)
 (891+906+888) SF / 10NSF
 = 2685 GROSS

2 SECOND FLOOR
1/4" = 1'-0"

1 FIRST FLOOR
1/4" = 1'-0"

VF

VIRTUAL FIRM
ayobamisamcop@mail.com
+2348 163945958

**BURWETHER HOUSE
ADDITION**

537 E BURNETT AVE LOUISVILLE KY
40217 US

NOTE

CLIENT
BURWETHER LLC

ARCHITECT
TIMI ADEYEMI

SHEET NAME
FRONT ELEVATION

RECEIVED


APR 18 2023

PLANNING & DESIGN
SERVICES

DATE
17/04/2023 20:19:12

SCALE
1/4" = 1'-0"

SHEET NUMBER
A106

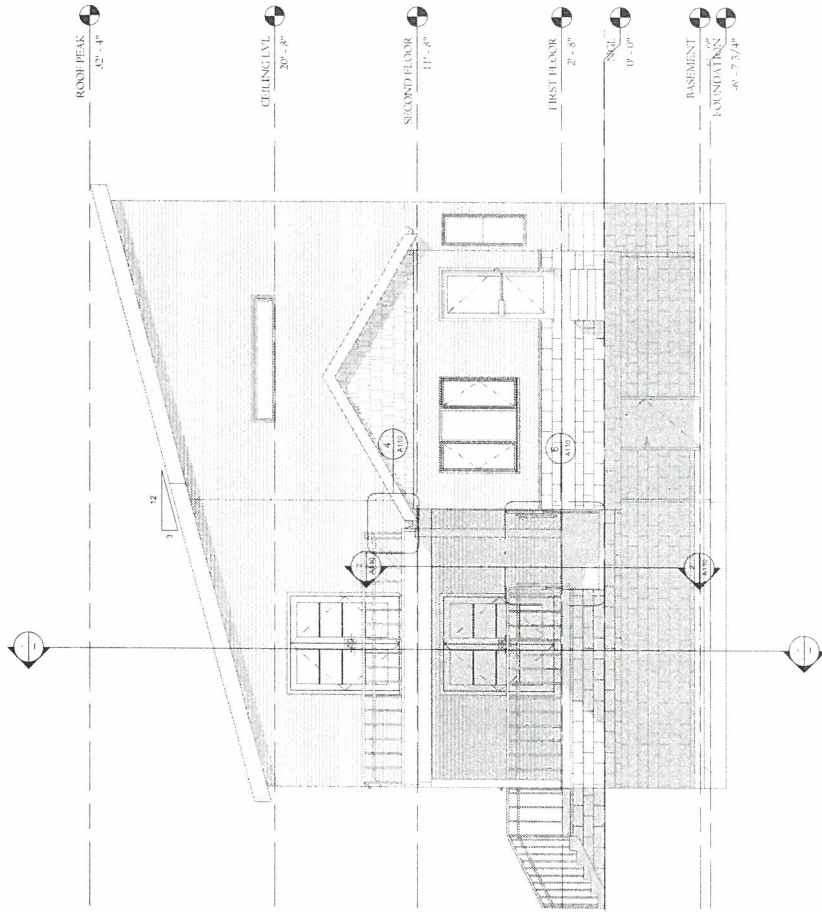

1 FRONT ELEVATION
1/4" = 1'-0"

VF

VIRTUAL FIRM
ayobamisamcop@mail.com
+2348163945958

**BURWETHER HOUSE
ADDITION**

537 E BURNETT AVE LOUISVILLE KY
40217 US

NOTE

CLIENT
BURWETHER LLC

ARCHITECT
TIMI ADEYEMI

SHEET NAME
REAR ELEVATION

DATE
17/04/2023 20:19:26


SCALE
1/4" = 1'-0"

SHEET NUMBER
A107

RECEIVED

APR 18 2023

PLANNING & DESIGN
SERVICES

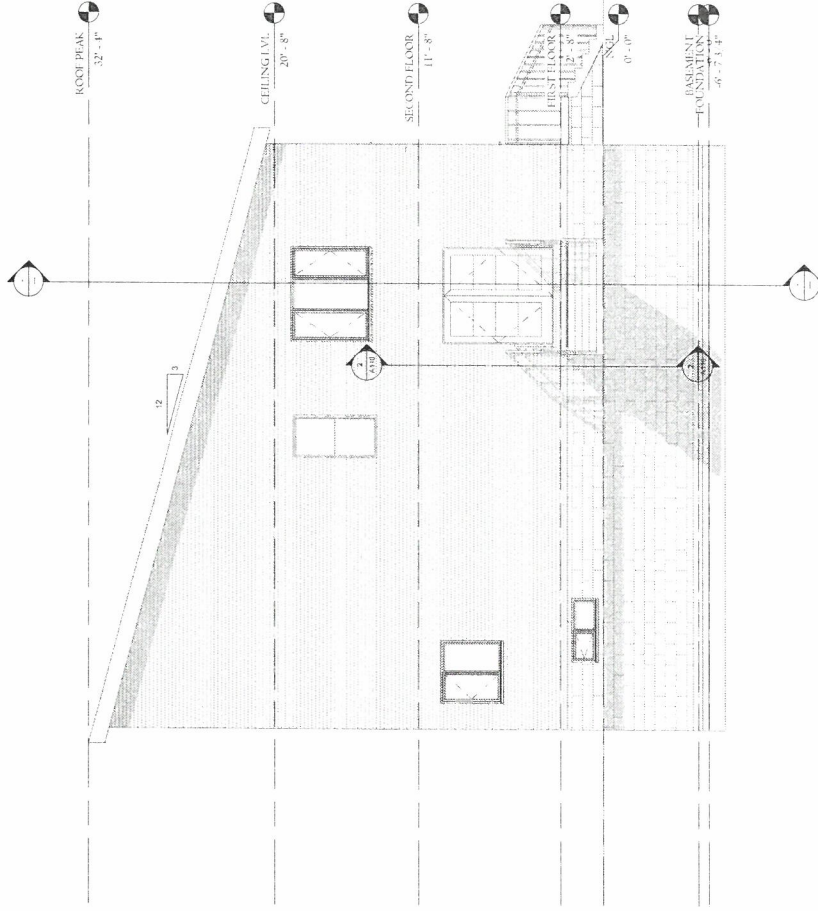

1 REAR ELEVATION
1/4" = 1'-0"


23-VARIANCE-0054



VIRTUAL FIRM
 ayobamisamcop@mail.com
 +2348163945958

**BURWETHER HOUSE
 ADDITION**

537 E BURNETT AVE LOUISVILLE KY
 40217 US

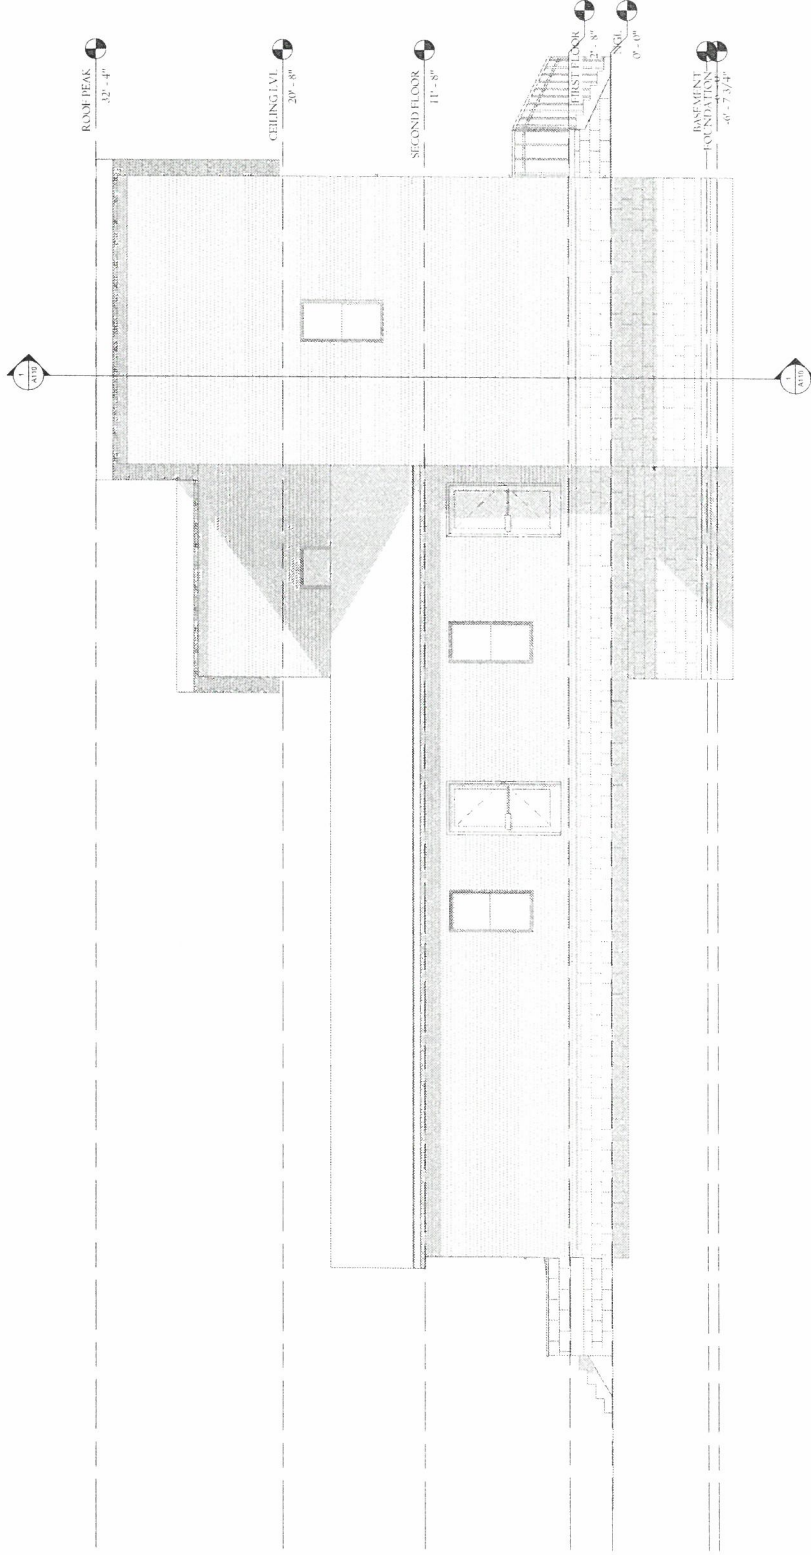

NOTE

CLIENT
 BUWETHER LLC

ARCHITECT
 TIMI ADEYEMI

SHEET NAME
 RIGHT ELEVATION

RIGHT ELEVATION
 1/4" = 1'-0"

RECEIVED

APR 18 2023

PLANNING & DESIGN
 SERVICES
 A108

DATE
 17/04/2023 20:19:39

SCALE
 1/4" = 1'-0"

SHEET NUMBER
 A108


23-VARIANCE-0054



VIRTUAL FIRM
 ayobamisamcop@mail.com
 +2348163945958

**BURWETHER HOUSE
 ADDITION**

537 E BURNETT AVE LOUISVILLE KY
 40217 US

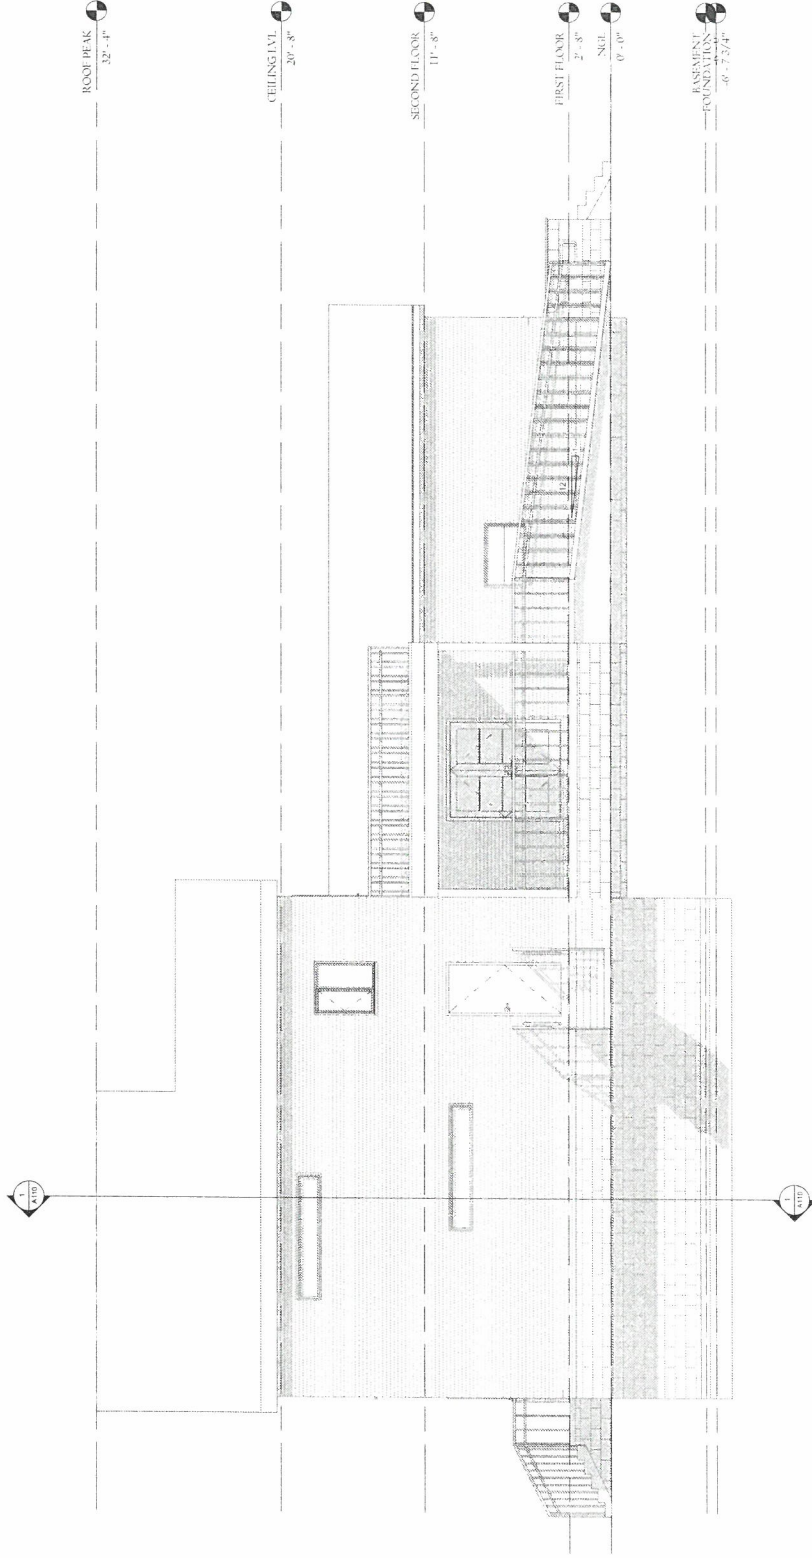

NOTE

CLIENT
 BUWETHER LLC

ARCHITECT
 TIMI ADEYEMI

SHEET NAME
 LEFT ELEVATION

① LEFT ELEVATION
 1/4" = 1'-0"

RECEIVED

APR 18 2023

PLANNING & DESIGN
 SERVICES

DATE
 17/04/2023 20:19:54

SCALE
 1/4" = 1'-0"

SHEET NUMBER
 A109

23-VARIANCE-0054



VIRTUAL FIRM
ayobamisamcop@mail.com
+2348 163945958

**BURWETHER HOUSE
ADDITION**

537 E BURNETT AVE LOUISVILLE KY
40217 US

NOTE

CLIENT
BUWETHER LLC

ARCHITECT
TIMI ADEYEMI



SHEET NAME
SECTION, DETAILS

DATE
17/04/2023 20:20:16


SCALE
As indicated

SHEET NUMBER

A110

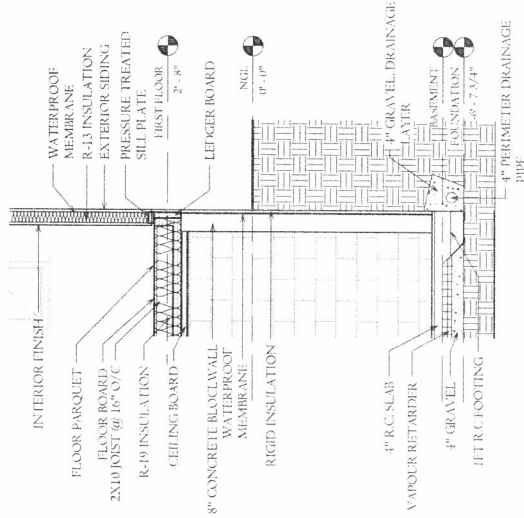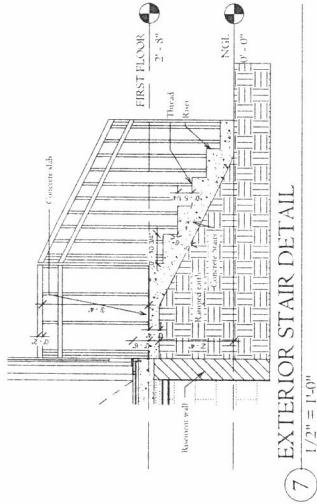

3 WALL/FOUNDATION/FLOOR DETAIL
1/2" = 1'-0"

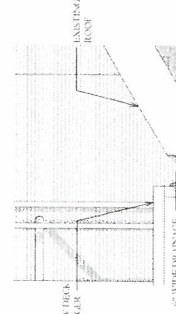


4 DRAINAGE DETAIL
1" = 1'-0"

APR 18 2023


PLANNING & DESIGN
SERVICES

23-VARIANCE-DOS4

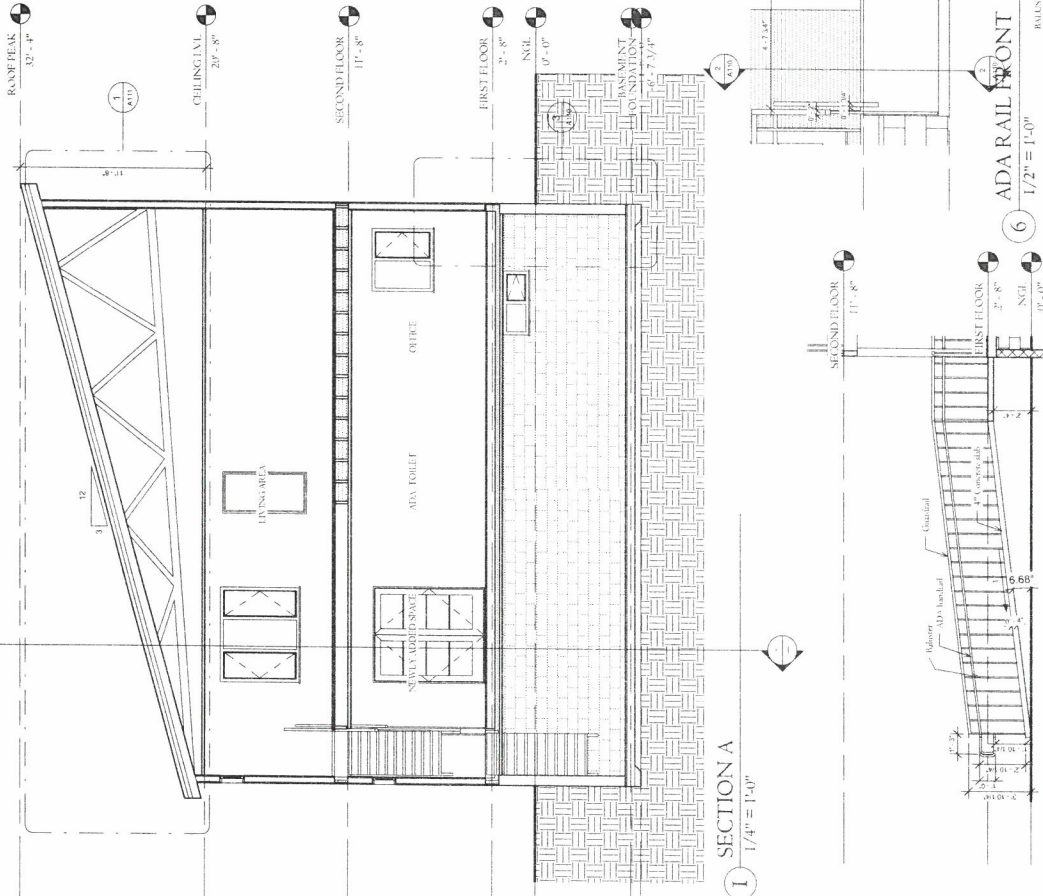

1 SECTION A
1/4" = 1'-0"

6 ADA RAIL FRONT
1/2" = 1'-0"

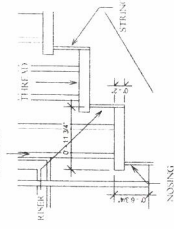

5 STAIRS DETAIL
1" = 1'-0"


2 RAIL DETAIL
1/4" = 1'-0"



VIRTUAL FIRM
ayobamismamcop@mail.com
+2348163945958

**BURWETHER HOUSE
ADDITION**

537 E BURNETT AVE LOUISVILLE KY
40217 US

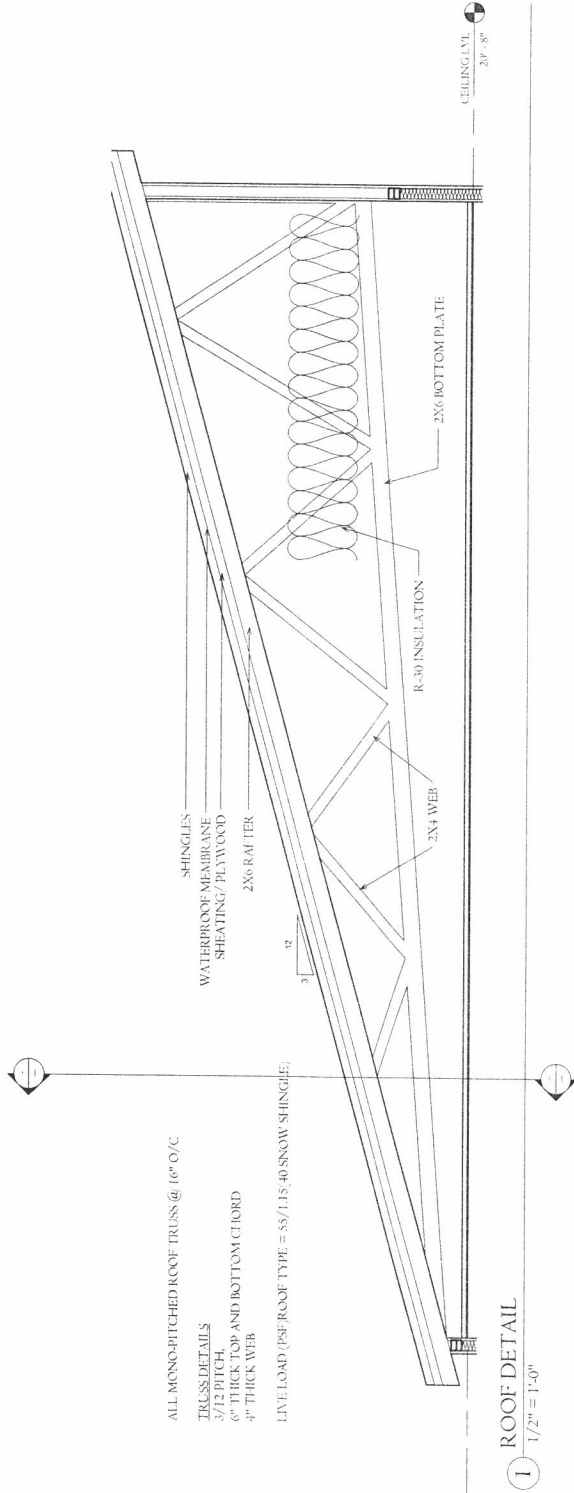

1 ROOF DETAIL

1/2" = 1'-0"

Type	Family	Height	Width	Level
800 x 1600	Shugg-Type1 (NZ)	5'-3"	2'-7 1/2"	FIRST FLOOR
800 x 1600	Shugg-Type1 (NZ)	5'-3"	2'-7 1/2"	FIRST FLOOR
800 x 1600	Shugg-Type1 (NZ)	5'-3"	1'-11 1/2"	FIRST FLOOR
1200 x 1200mm Deep	Casement - Plain-Double (UK)	3'-11 1/4"	3'-11 1/4"	FLOOR
800 x 1600	Shugg-Type1 (NZ)	5'-3"	2'-7 1/2"	SECOND FLOOR
800 x 1600	Shugg-Type1 (NZ)	5'-3"	2'-7 1/2"	SECOND FLOOR
2400 x 450mm	M_Fixed	1'-6"	8'-0"	SECOND FLOOR
2400 x 450mm	M_Fixed	1'-6"	8'-0"	SECOND FLOOR
1800 x 800mm Deep	Casement - Plain-Triples (UK)	5'-0"	6'-0"	FIRST FLOOR
27 1/2" x 4' single hung	Shugg-Type1 (NZ)	2'-7 1/2"	4'-0"	FIRST FLOOR
2400 x 450mm	M_Fixed	1'-6"	8'-0"	FIRST FLOOR
1800 x 800mm Deep	Casement - Plain-Triples (UK)	5'-0"	6'-0"	SECOND FLOOR
3'4" x 4' Deep	Casement - Plain-Double (UK)	3'-11 1/4"	3'-4"	SECOND FLOOR
1200 x 500mm Deep	Casement - Plain-Double (UK)	1'-6"	4'-0"	BASEMENT

Type	Family	Height	Width	Thickness	Level
3'-0" x 7'-0"	Single_Exterior_Aluminum_Door_3836	7'-0"	3'-0"		FIRST FLOOR
3'-0" x 7'-0"	Single_Exterior_Aluminum_Door_3836	7'-0"	3'-0"		FIRST FLOOR
3'-0" x 7'-0"	Single_Exterior_Aluminum_Door_3836	7'-0"	3'-0"		FIRST FLOOR
1800 x 2100mm	M_Door-Exterior-Double-Full	6'-10 3/4"	5'-10 3/4"	0'-1 1/2"	FIRST FLOOR
1800 x 2100mm	M_Door-Exterior-Double-Full	6'-10 3/4"	5'-10 3/4"	0'-1 1/2"	FLOOR
3'-0" x 7'-0"	HM_Frame_Door_-_Interior_Sin	7'-0"	3'-0"	0'-1 3/4"	FIRST FLOOR
Metal_5.75' x 2'	M_Door-Exterior-Double-Full	6'-10 3/4"	5'-10 3/4"	0'-1 1/2"	SECOND FLOOR
1800 x 2100mm	M_Door-Exterior-Double-Full	6'-10 3/4"	5'-10 3/4"	0'-1 1/2"	FLOOR
1800 x 2100mm	M_Door-Exterior-Double-Full	6'-10 3/4"	5'-10 3/4"	0'-1 1/2"	FLOOR
1800 x 2100mm	M_Door-Exterior-Double-Full	6'-10 3/4"	5'-10 3/4"	0'-1 1/2"	FLOOR
3'-0" x 7'-0"	HM_Frame_Door_-_Interior_Sin	7'-0"	3'-0"	0'-1 3/4"	FIRST FLOOR
Metal_5.75' x 2'	M_Door-Exterior-Double-Full	7'-0"	2'-6"	0'-2"	FIRST FLOOR
0/62 x 21/34mm	M_Single-Flush	7'-0"	3'-0"	0'-1 3/4"	FLOOR
3'-0" x 7'-0"	HM_Frame_Door_-_Interior_Sin	7'-0"	3'-0"	0'-1 3/4"	BASEMENT
Metal_6.25' x 2'	gle_3897				

RECEIVED
APR 18 2023
PLANNING & DESIGN SERVICES

SHEET NAME
DOOR, WINDOW SCHEDULE

DATE
17/04/2023 20:20:21

SCALE
1/2" = 1'-0"

SHEET NUMBER
A111

23-VARANANCE-0084