
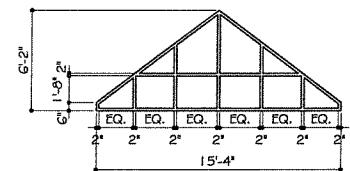



**NOTE**  
 WHILE EVERY ATTEMPT HAS BEEN MADE TO AVOID MISTAKES IN THE PREPARATION AND DESIGN OF THESE PLANS, PLAN AHEAD, INC. CAN NOT GUARANTEE AGAINST HUMAN ERROR. THE CONTRACTOR ON THE JOB MUST CHECK ALL LOCAL CODES, DIMENSIONS AND DETAILS PRIOR TO THE START OF ACTUAL CONSTRUCTION. PLAN AHEAD, INC. ASSUMES NO RESPONSIBILITY FOR ANY DAMAGES, INCLUDING STRUCTURAL FAILURES, DUE TO ANY ERRORS, OMISSIONS, OR DEFICIENCIES IN THE DESIGN OR BLUEPRINTS.

REVISIONS	
DATE	REV. NO.

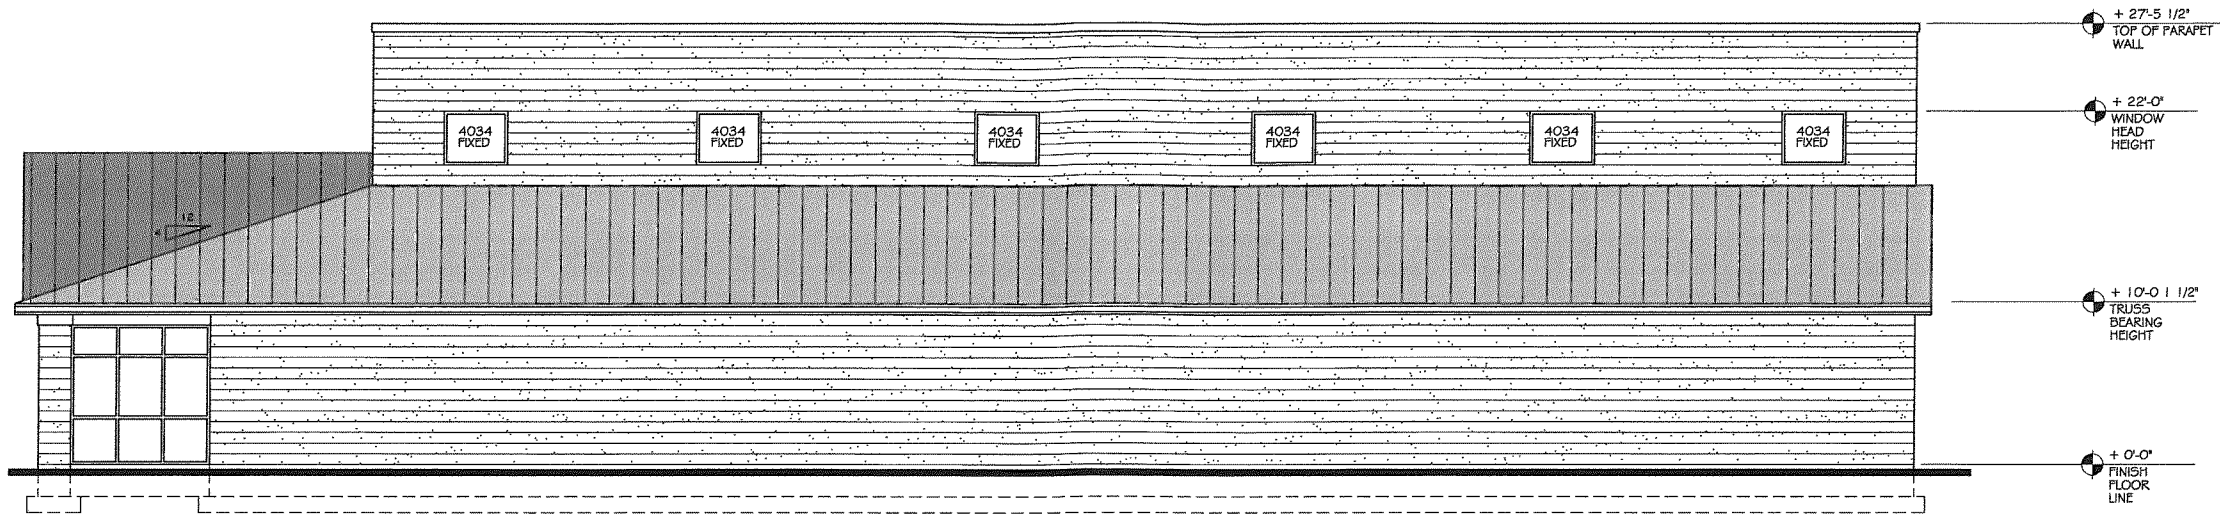

ART GLASS SCALE: 3/16" = 1'-0"

RIGHT SIDE ELEVATION SCALE: 3/16" = 1'-0"

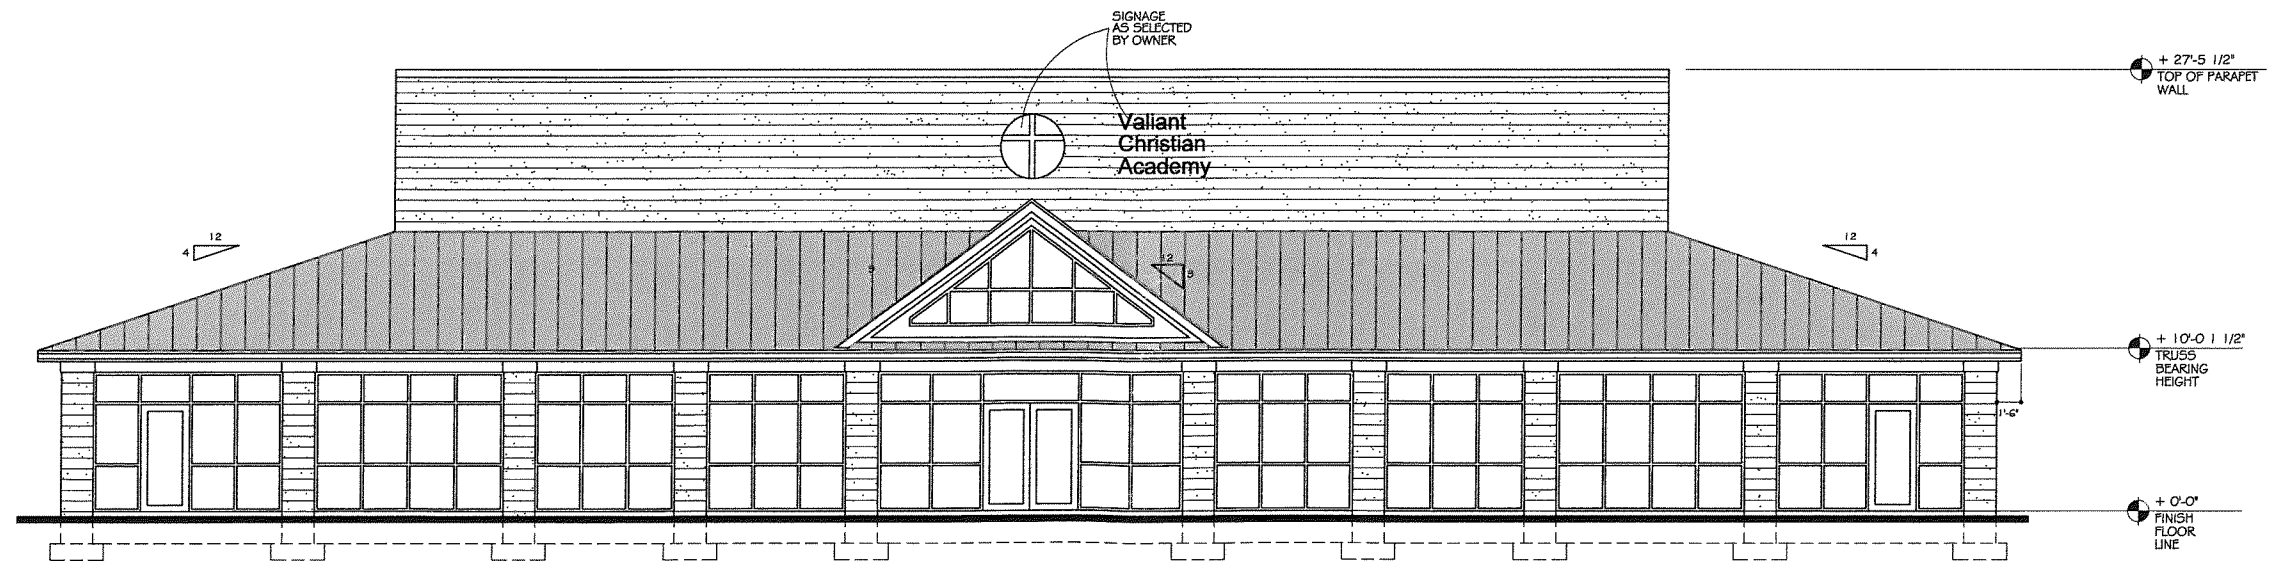

FRONT ELEVATION SCALE: 3/16" = 1'-0"

A NEW ACTIVITY BUILDING FOR:  
**VALIANT CHRISTIAN ACADEMY**  
 5627 New Cut Road Louisville, Ky. 40214

CUSTOM & STOCK HOUSE PLANS BY  
**PLAN AHEAD INC.**  
 802 TENTH STREET, INDIANA 47119  
 JEFFERSONVILLE, INDIANA 47130  
 PHONE (502) 817-7826  
 VISIT US AT WWW.PLANAHEAD.COM




FILE:  
 RB1034  
 DATE:  
 7-5-2017  
 DRAWN BY:  
 ROBERT BYERS  
 1-772-672-9105


**A1**

**NOTE**  
 WHILE EVERY ATTEMPT HAS BEEN MADE TO AVOID MISTAKES IN THE PREPARATION AND DESIGN OF THESE PLANS, PLAN AHEAD, INC. CAN NOT GUARANTEE AGAINST HUMAN ERROR. THE CONTRACTOR ON THE JOB MUST CHECK ALL LOCAL CODES, DIMENSIONS AND DETAILS PRIOR TO THE START OF ACTUAL CONSTRUCTION. PLAN AHEAD, INC. ASSUMES NO RESPONSIBILITY FOR ANY DAMAGES, INCLUDING STRUCTURAL FAILURES, DUE TO ANY ERRORS, OMISSIONS, OR DEFICIENCIES IN THE DESIGN OR BLUEPRINTS.

REVISIONS	
DATE:	REV. NO.

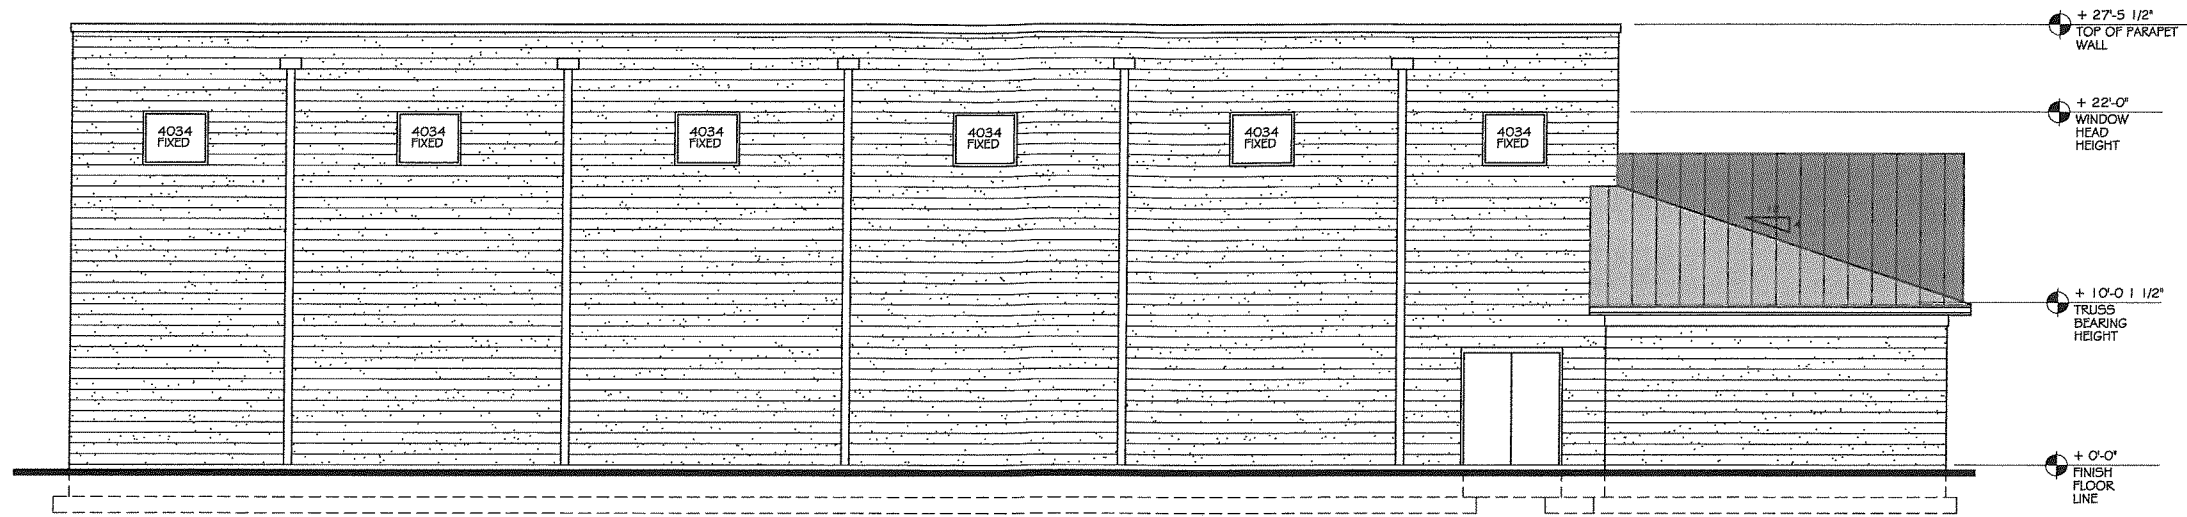

LEFT SIDE ELEVATION SCALE: 3/16" = 1'-0"

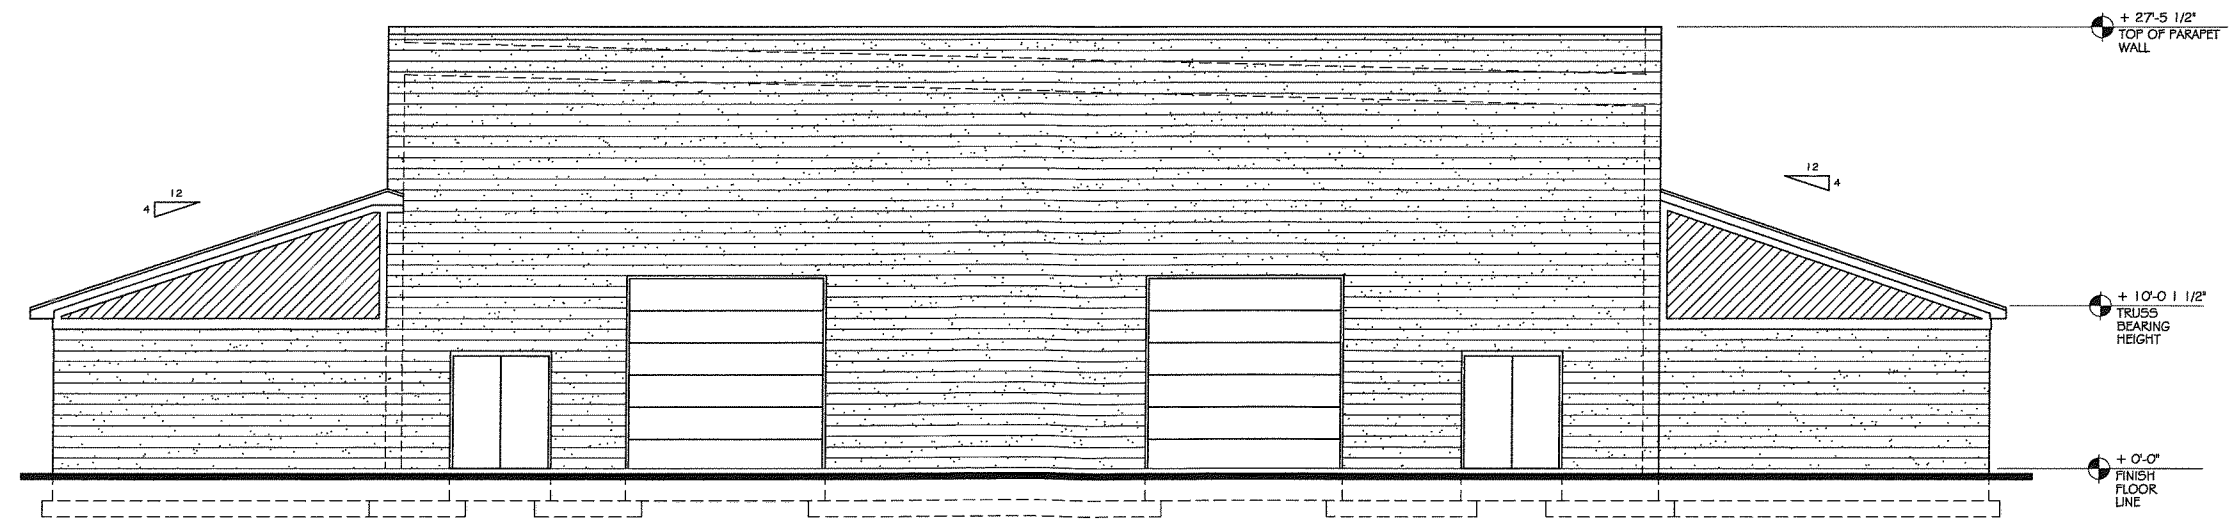

REAR ELEVATION SCALE: 3/16" = 1'-0"

A NEW ACTIVITY BUILDING FOR:  
**VALIANT CHRISTIAN ACADEMY**  
 5627 New Cut Road Louisville, Ky. 40214

CUSTOM & STOCK HOUSE PLANS BY  
**PLAN AHEAD INC.**  
 802 TENTH STREET, INDIANA 47130  
 JEFFERSONVILLE, INDIANA 47130  
 PHONE (502) 817-7526  
 VISIT US AT WWW.PLANAHEAD.ORG





FILE:  
 RB1034  
 DATE:  
 7-5-2017  
 DRAWN BY:  
 ROBERT BYERS  
 1-772-672-9105

**A2**

**NOTE**  
 WHILE EVERY ATTEMPT HAS BEEN MADE TO AVOID MISTAKES IN THE PREPARATION AND DESIGN OF THESE PLANS, PLAN AHEAD, INC. CAN NOT GUARANTEE AGAINST HUMAN ERROR. THE CONTRACTOR ON THE JOB MUST CHECK ALL LOCAL CODES, DIMENSIONS AND DETAILS PRIOR TO THE START OF ACTUAL CONSTRUCTION. PLAN AHEAD, INC. ASSUMES NO RESPONSIBILITY FOR ANY DAMAGES, INCLUDING STRUCTURAL FAILURES, DUE TO ANY ERRORS, OMISSIONS, OR DEFICIENCIES IN THE DESIGN OR BLUEPRINTS.

REVISIONS	
DATE	REV. NO.

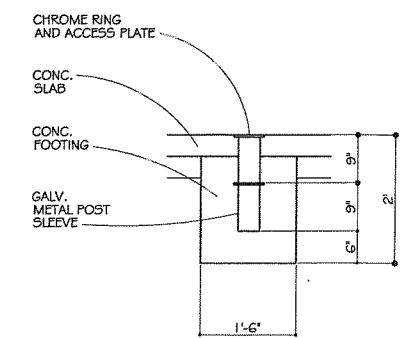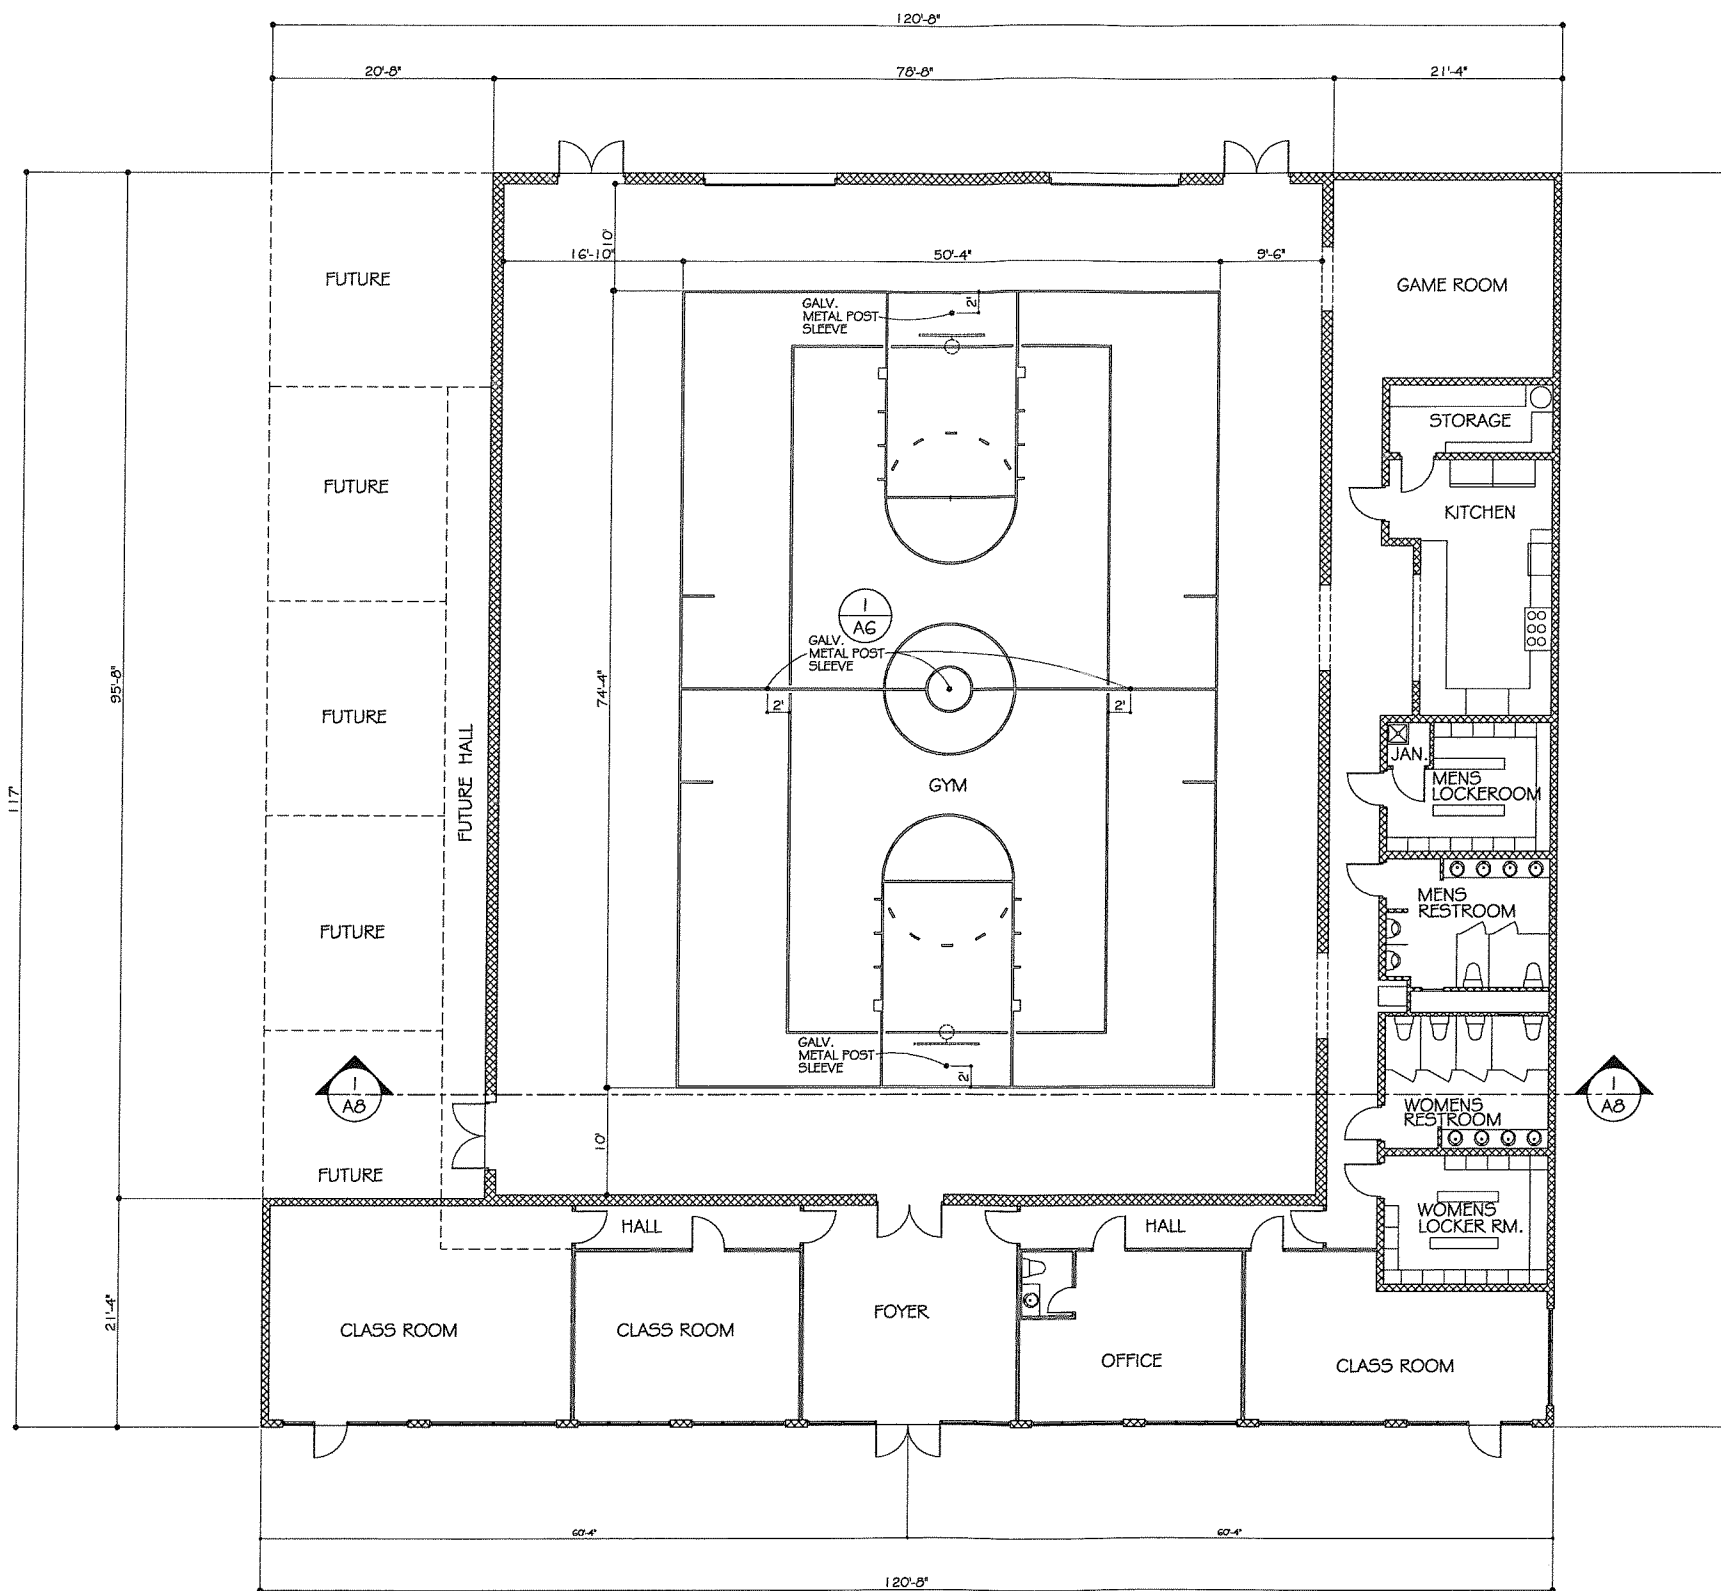


1 AG POST SLEEVE DET. SCALE: 3/4"=1'-0"

**GENERAL NOTES:**  
 ALL DOORS AND FRAME TO BE METAL.  
 PROVIDE PANIC HARDWARE AT ALL EXTERIOR DOORS.

**BUILDING FLOOR PLAN**  
 SCALE: 1/8"=1'-0"  
 BUILDING AREA: 12,150 SQ. FT. TOTAL  
 FOR FIRE PROTECTION: THIS BUILDING IN ITS ENTIRETY IS TO HAVE A SPRINKLER SYSTEM

A NEW ACTIVITY BUILDING FOR:  
**VALIANT CHRISTIAN ACADEMY**  
 Louisville, Ky. 40214  
 5627 New Cut Road

CUSTOM & STOCK HOUSE PLANS BY  
**PLAN AHEAD INC.**  
 802 TENTH STREET  
 JEFFERSONVILLE, INDIANA 47130  
 PHONE (502) 817-7528  
 VISIT US AT WWW.PLANAHEAD.ORG

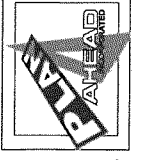

FILE: RB1034  
 DATE: 3-1-2017  
 DRAWN BY: ROBERT BYERS  
 1-772-672-9105

**A3**