



Patio Homes



Townhome



Proposed Patio Homes & Townhouses

Enclave at Warwick Villas - 417 Washburn Avenue

RECEIVED


AUG 05 2019

DESIGN SERVICES


19 05 00 11




1 Front Elevation
SCALE: 1/4" = 1'-0"

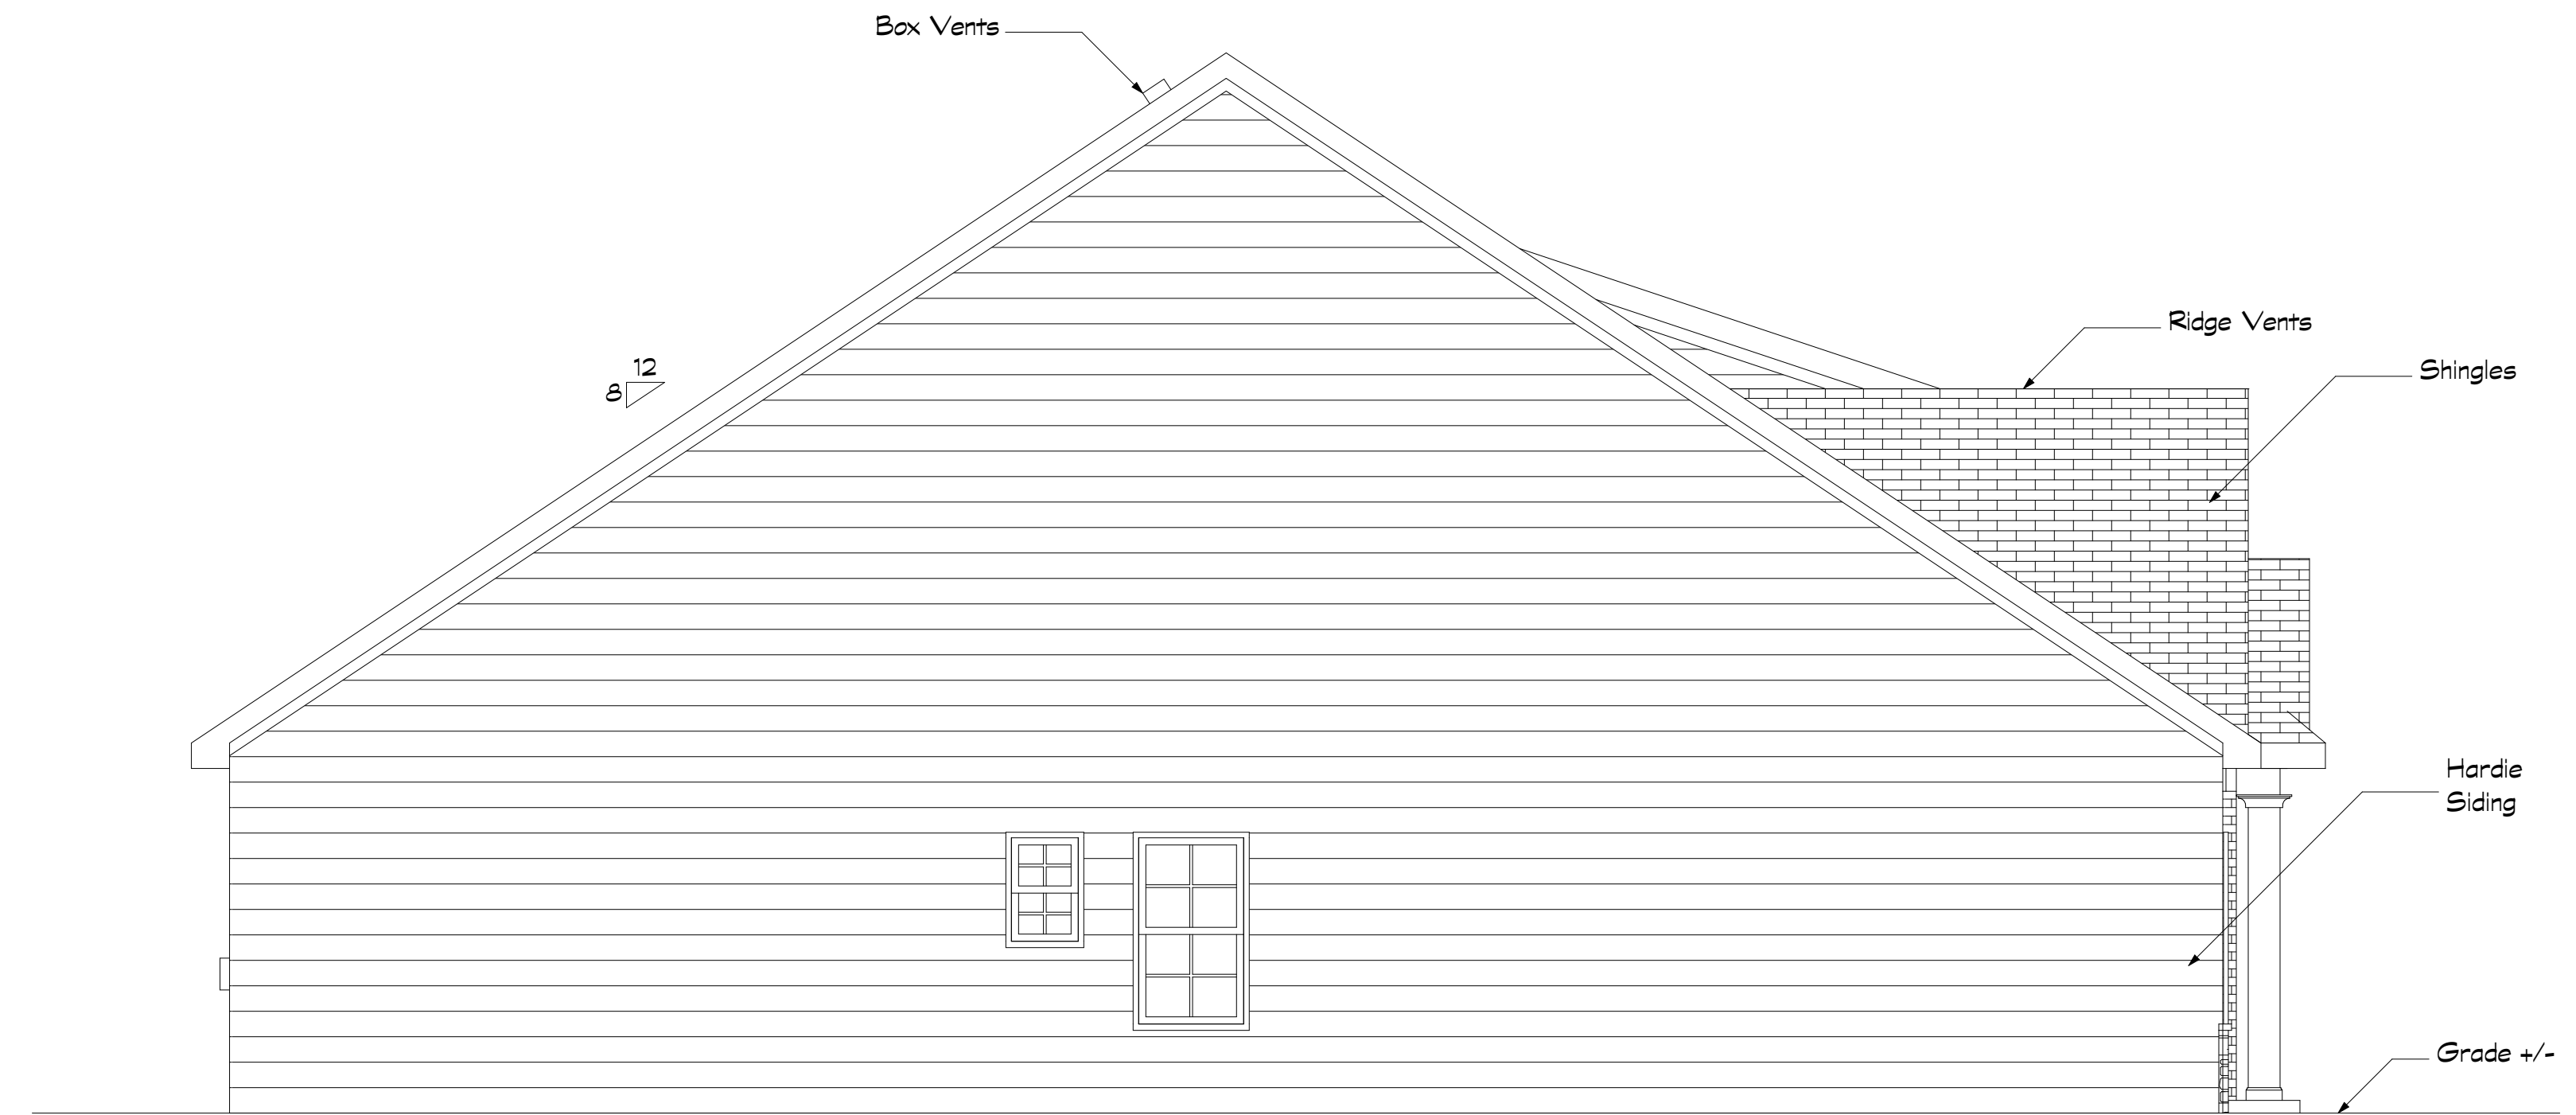

3 Left Elevation
SCALE: 1/4" = 1'-0"

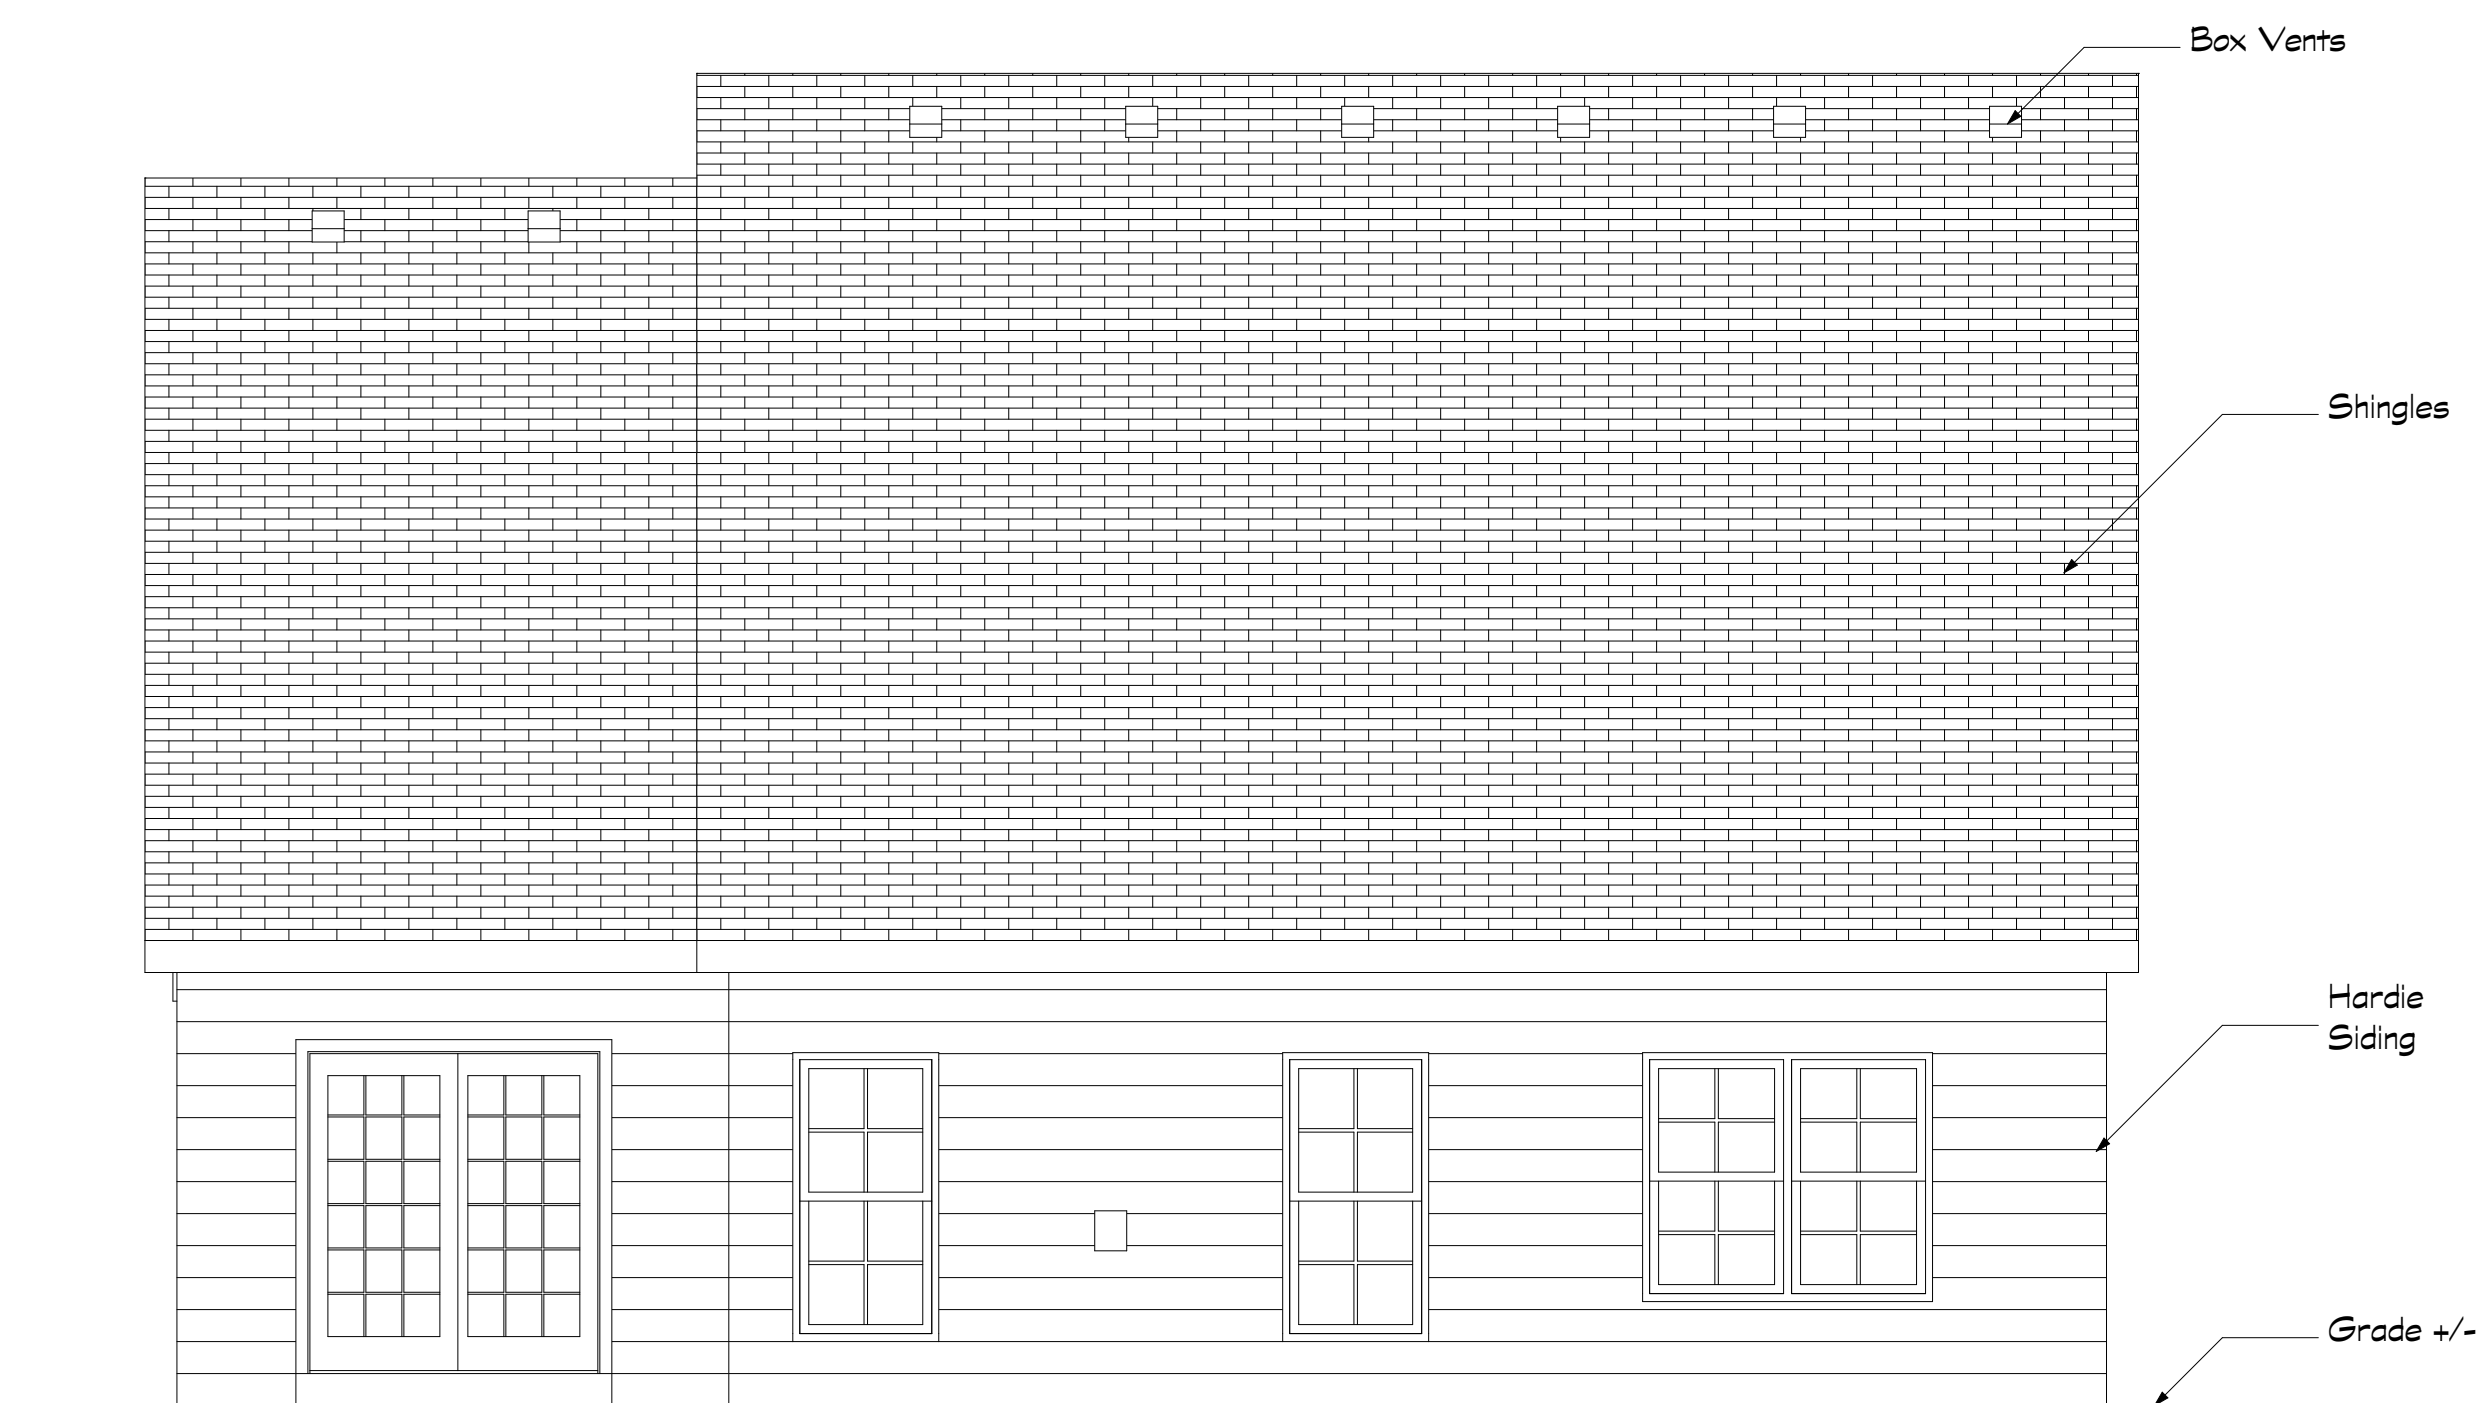

2 Rear Elevation
SCALE: 1/4" = 1'-0"

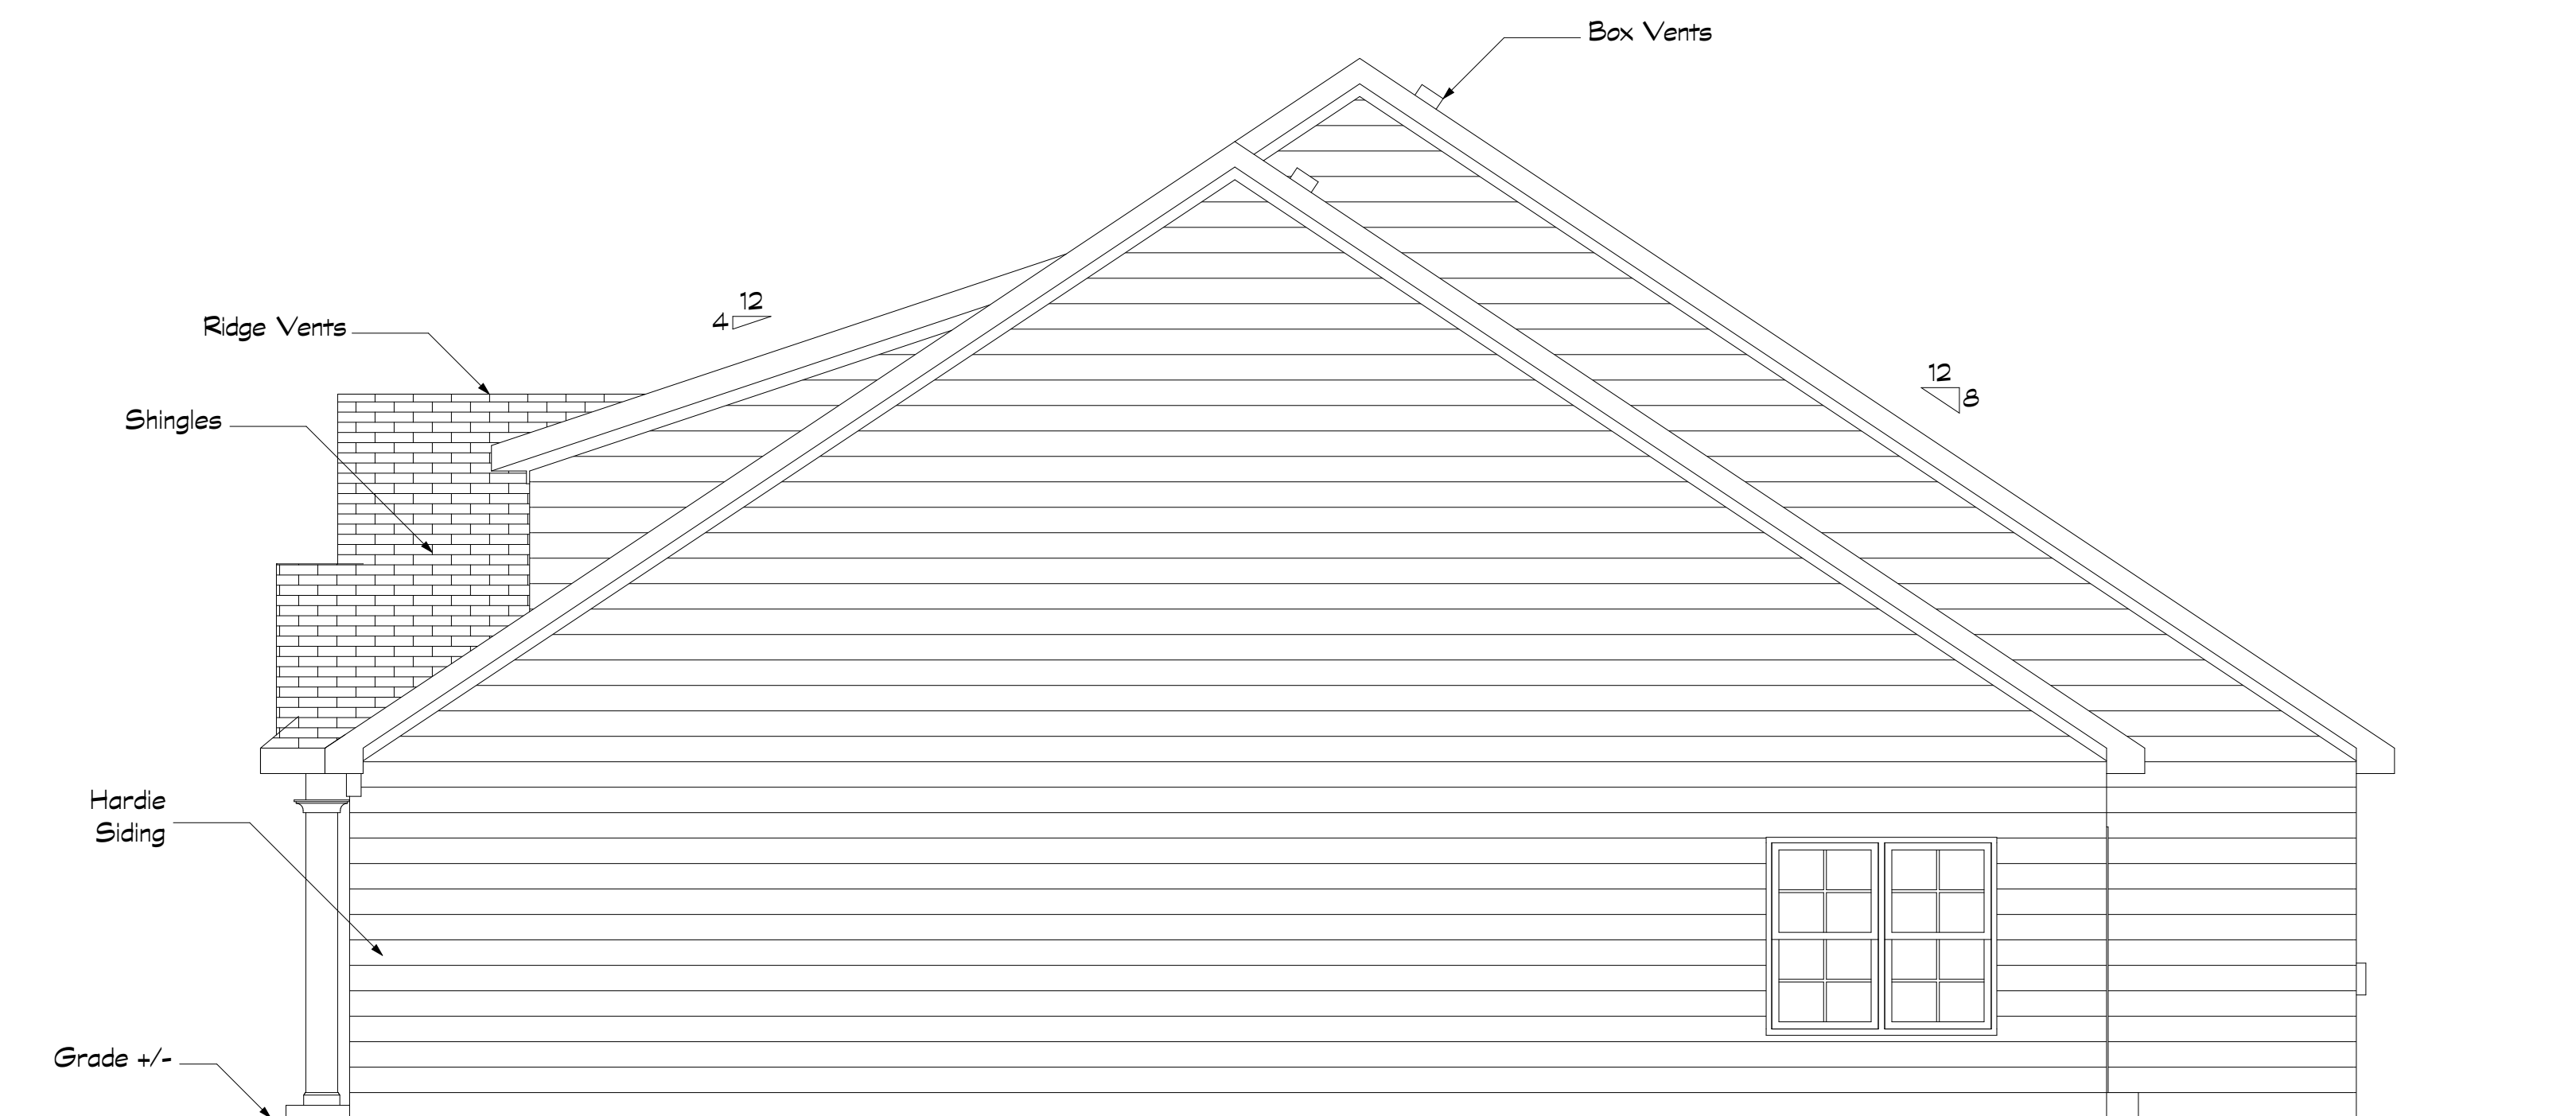

4 Right Elevation
SCALE: 1/4" = 1'-0"

J/AD

Johnson Architecture and Design
#502.658.2311
info@johnsonarchitecturedesign.com



Key Homes
William Doelker, Builder
#502.225.8434
#502.225.8814
info@keyhomesllc.com

DO NOT DETERMINE DIMENSIONS BY SCALING OFF THESE DRAWINGS

THESE DRAWINGS ARE A GRAPHIC REPRESENTATION AND ARE NOT INTENDED TO PROVIDE DIMENSIONAL INFORMATION, EXCEPT WHERE DIMENSIONS ARE SPECIFICALLY INDICATED. SHOULD YOU REQUIRE ADDITIONAL DIMENSIONS, PLEASE CONTACT THE BUILDER.


BUILDER TO VERIFY ALL DIMENSIONS. ALL DIMENSIONS ARE TO STRUCTURE UNLESS OTHERWISE NOTED

Willow Slab

Cedar Point Village

DATE: 4/16/2015

SHEET NUMBER 1

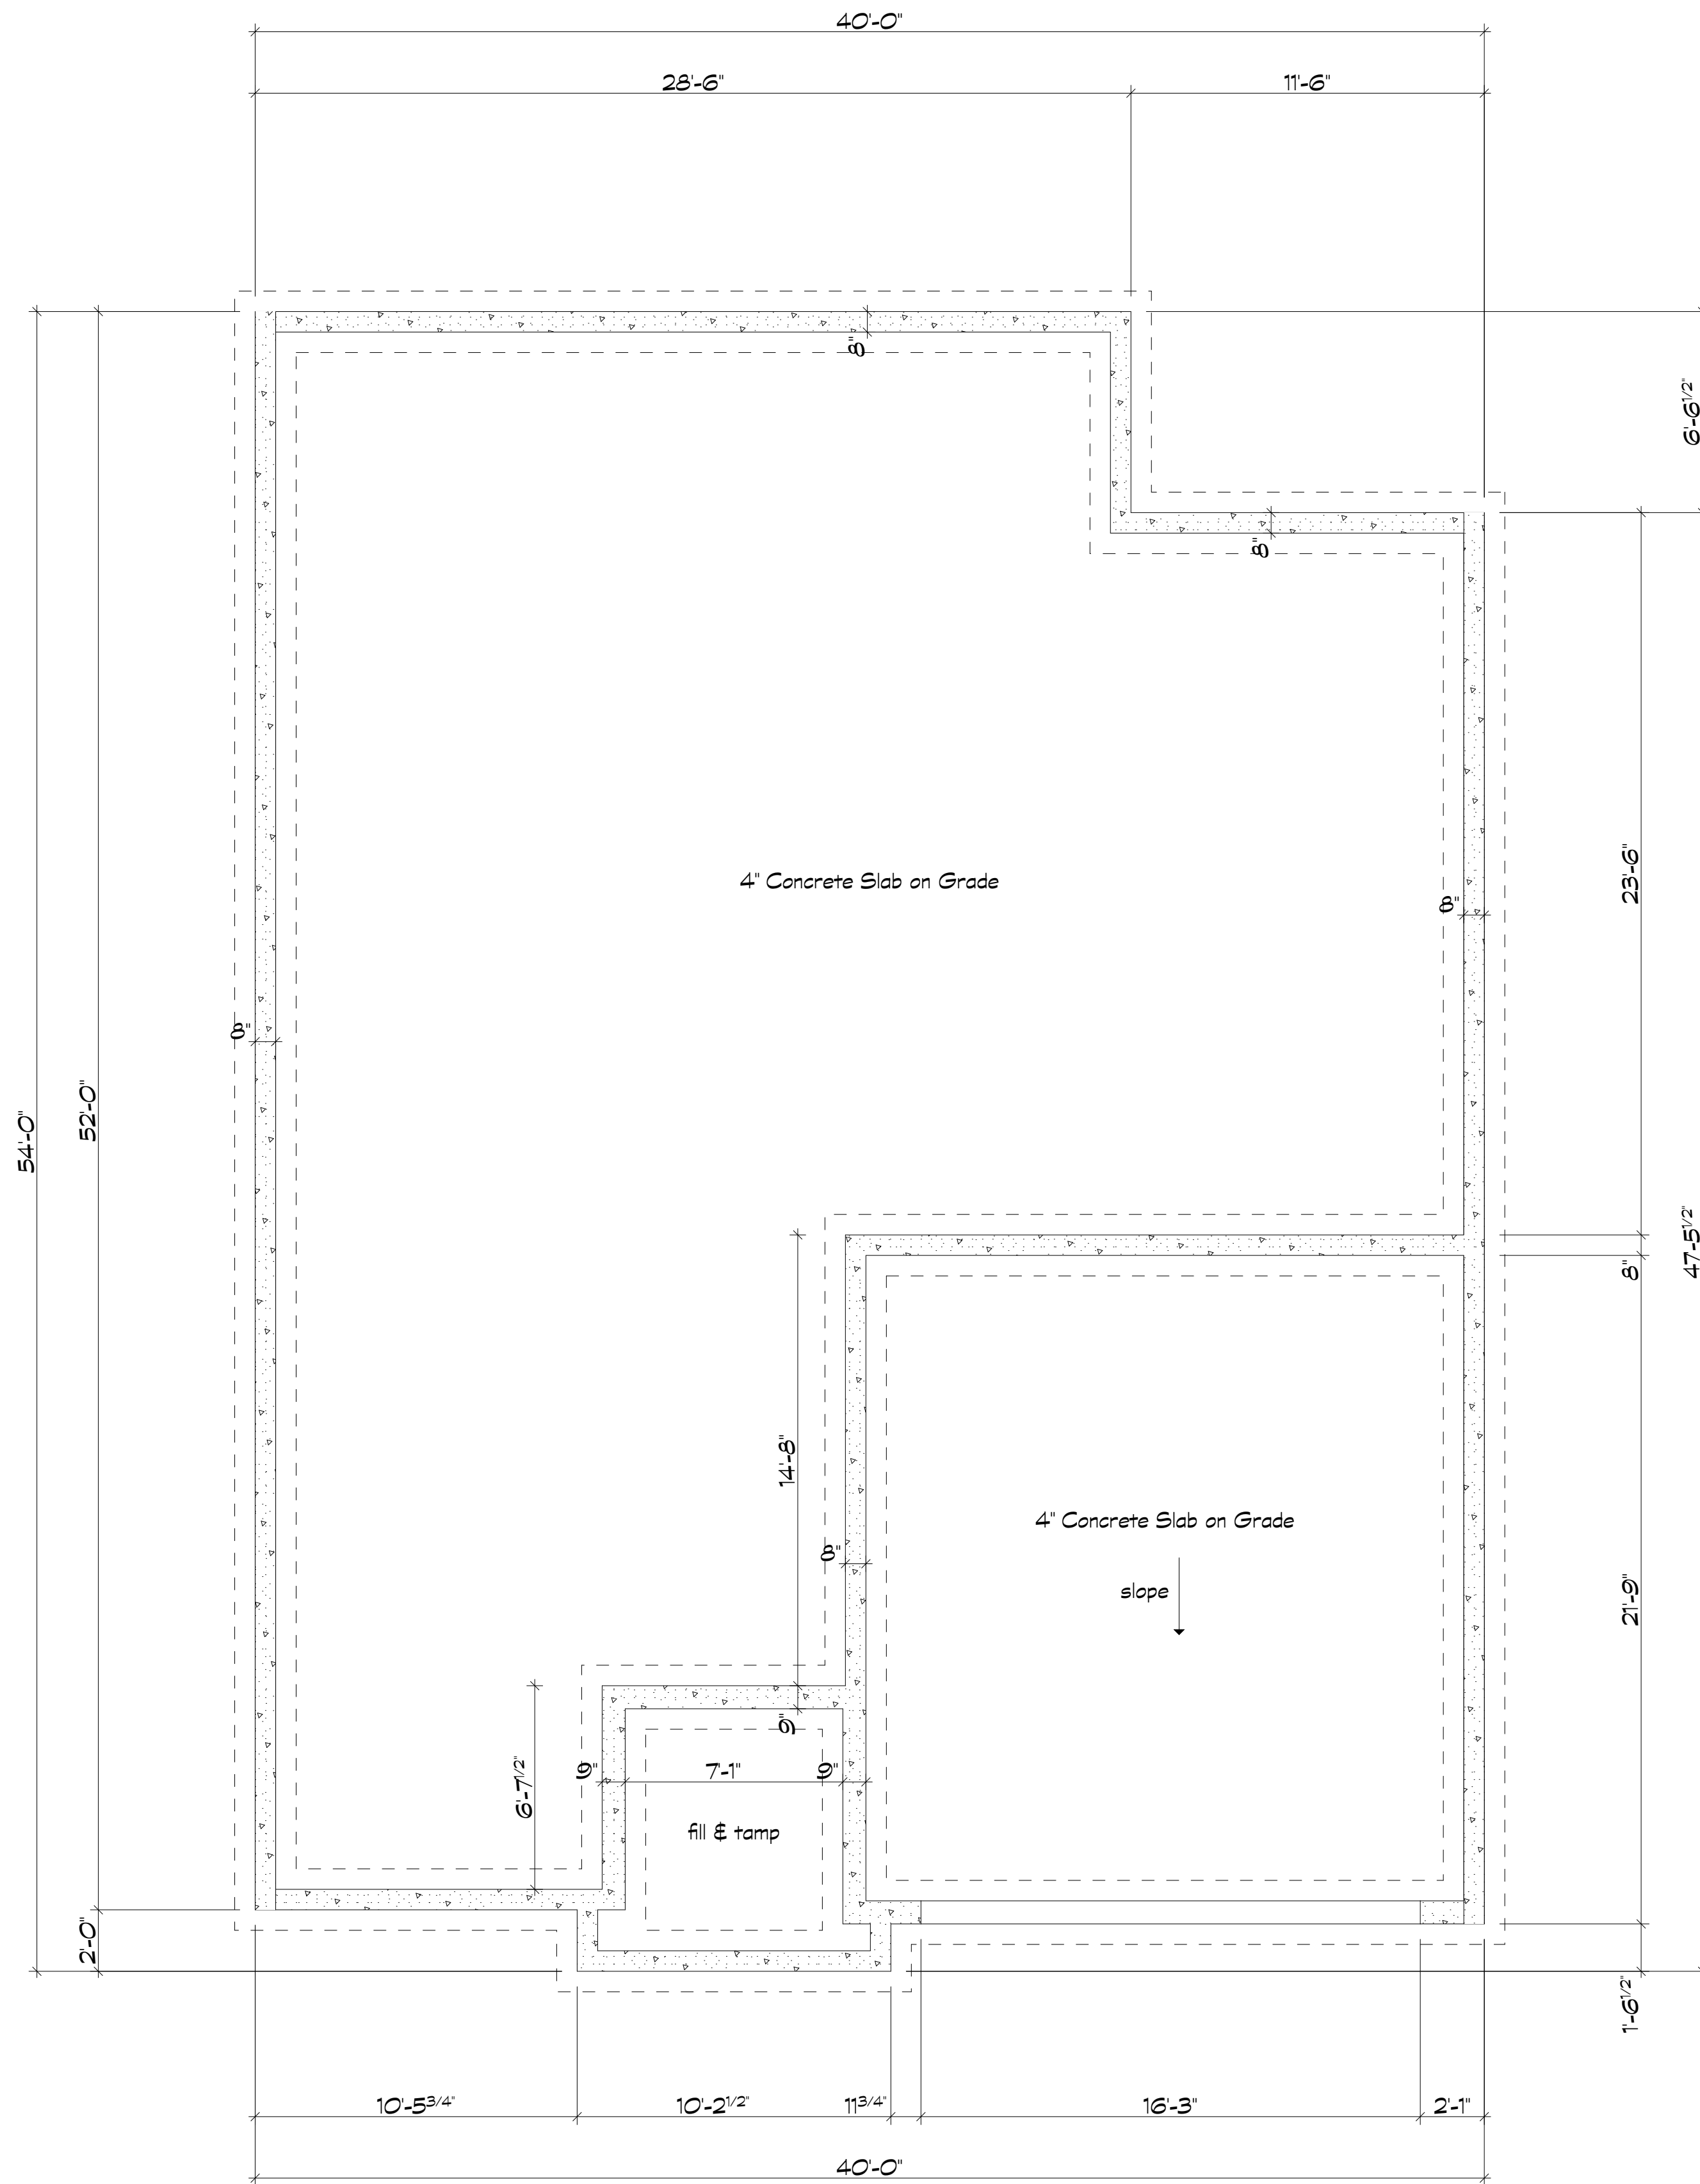

1 Foundation
SCALE: 1/4" = 1'-0"



Johnson Architecture and Design
#502.638.2311
info@johnsonarchitecturedesign.com



Key Homes
William Doelker, Builder
#502.225.8434
#502.225.8814
info@keyhomesllc.com

DO NOT DETERMINE DIMENSIONS BY SCALING OFF THESE DRAWINGS

THESE DRAWINGS ARE A GRAPHIC REPRESENTATION AND ARE NOT INTENDED TO PROVIDE DIMENSIONAL INFORMATION, EXCEPT WHERE DIMENSIONS ARE SPECIFICALLY INDICATED. SHOULD YOU REQUIRE ADDITIONAL DIMENSIONS, PLEASE CONTACT THE BUILDER.


BUILDER TO VERIFY ALL DIMENSIONS. ALL DIMENSIONS ARE TO STRUCTURE UNLESS OTHERWISE NOTED

Willow Slab

Cedar Point Village

DATE: 4/16/2015

SHEET NUMBER 2

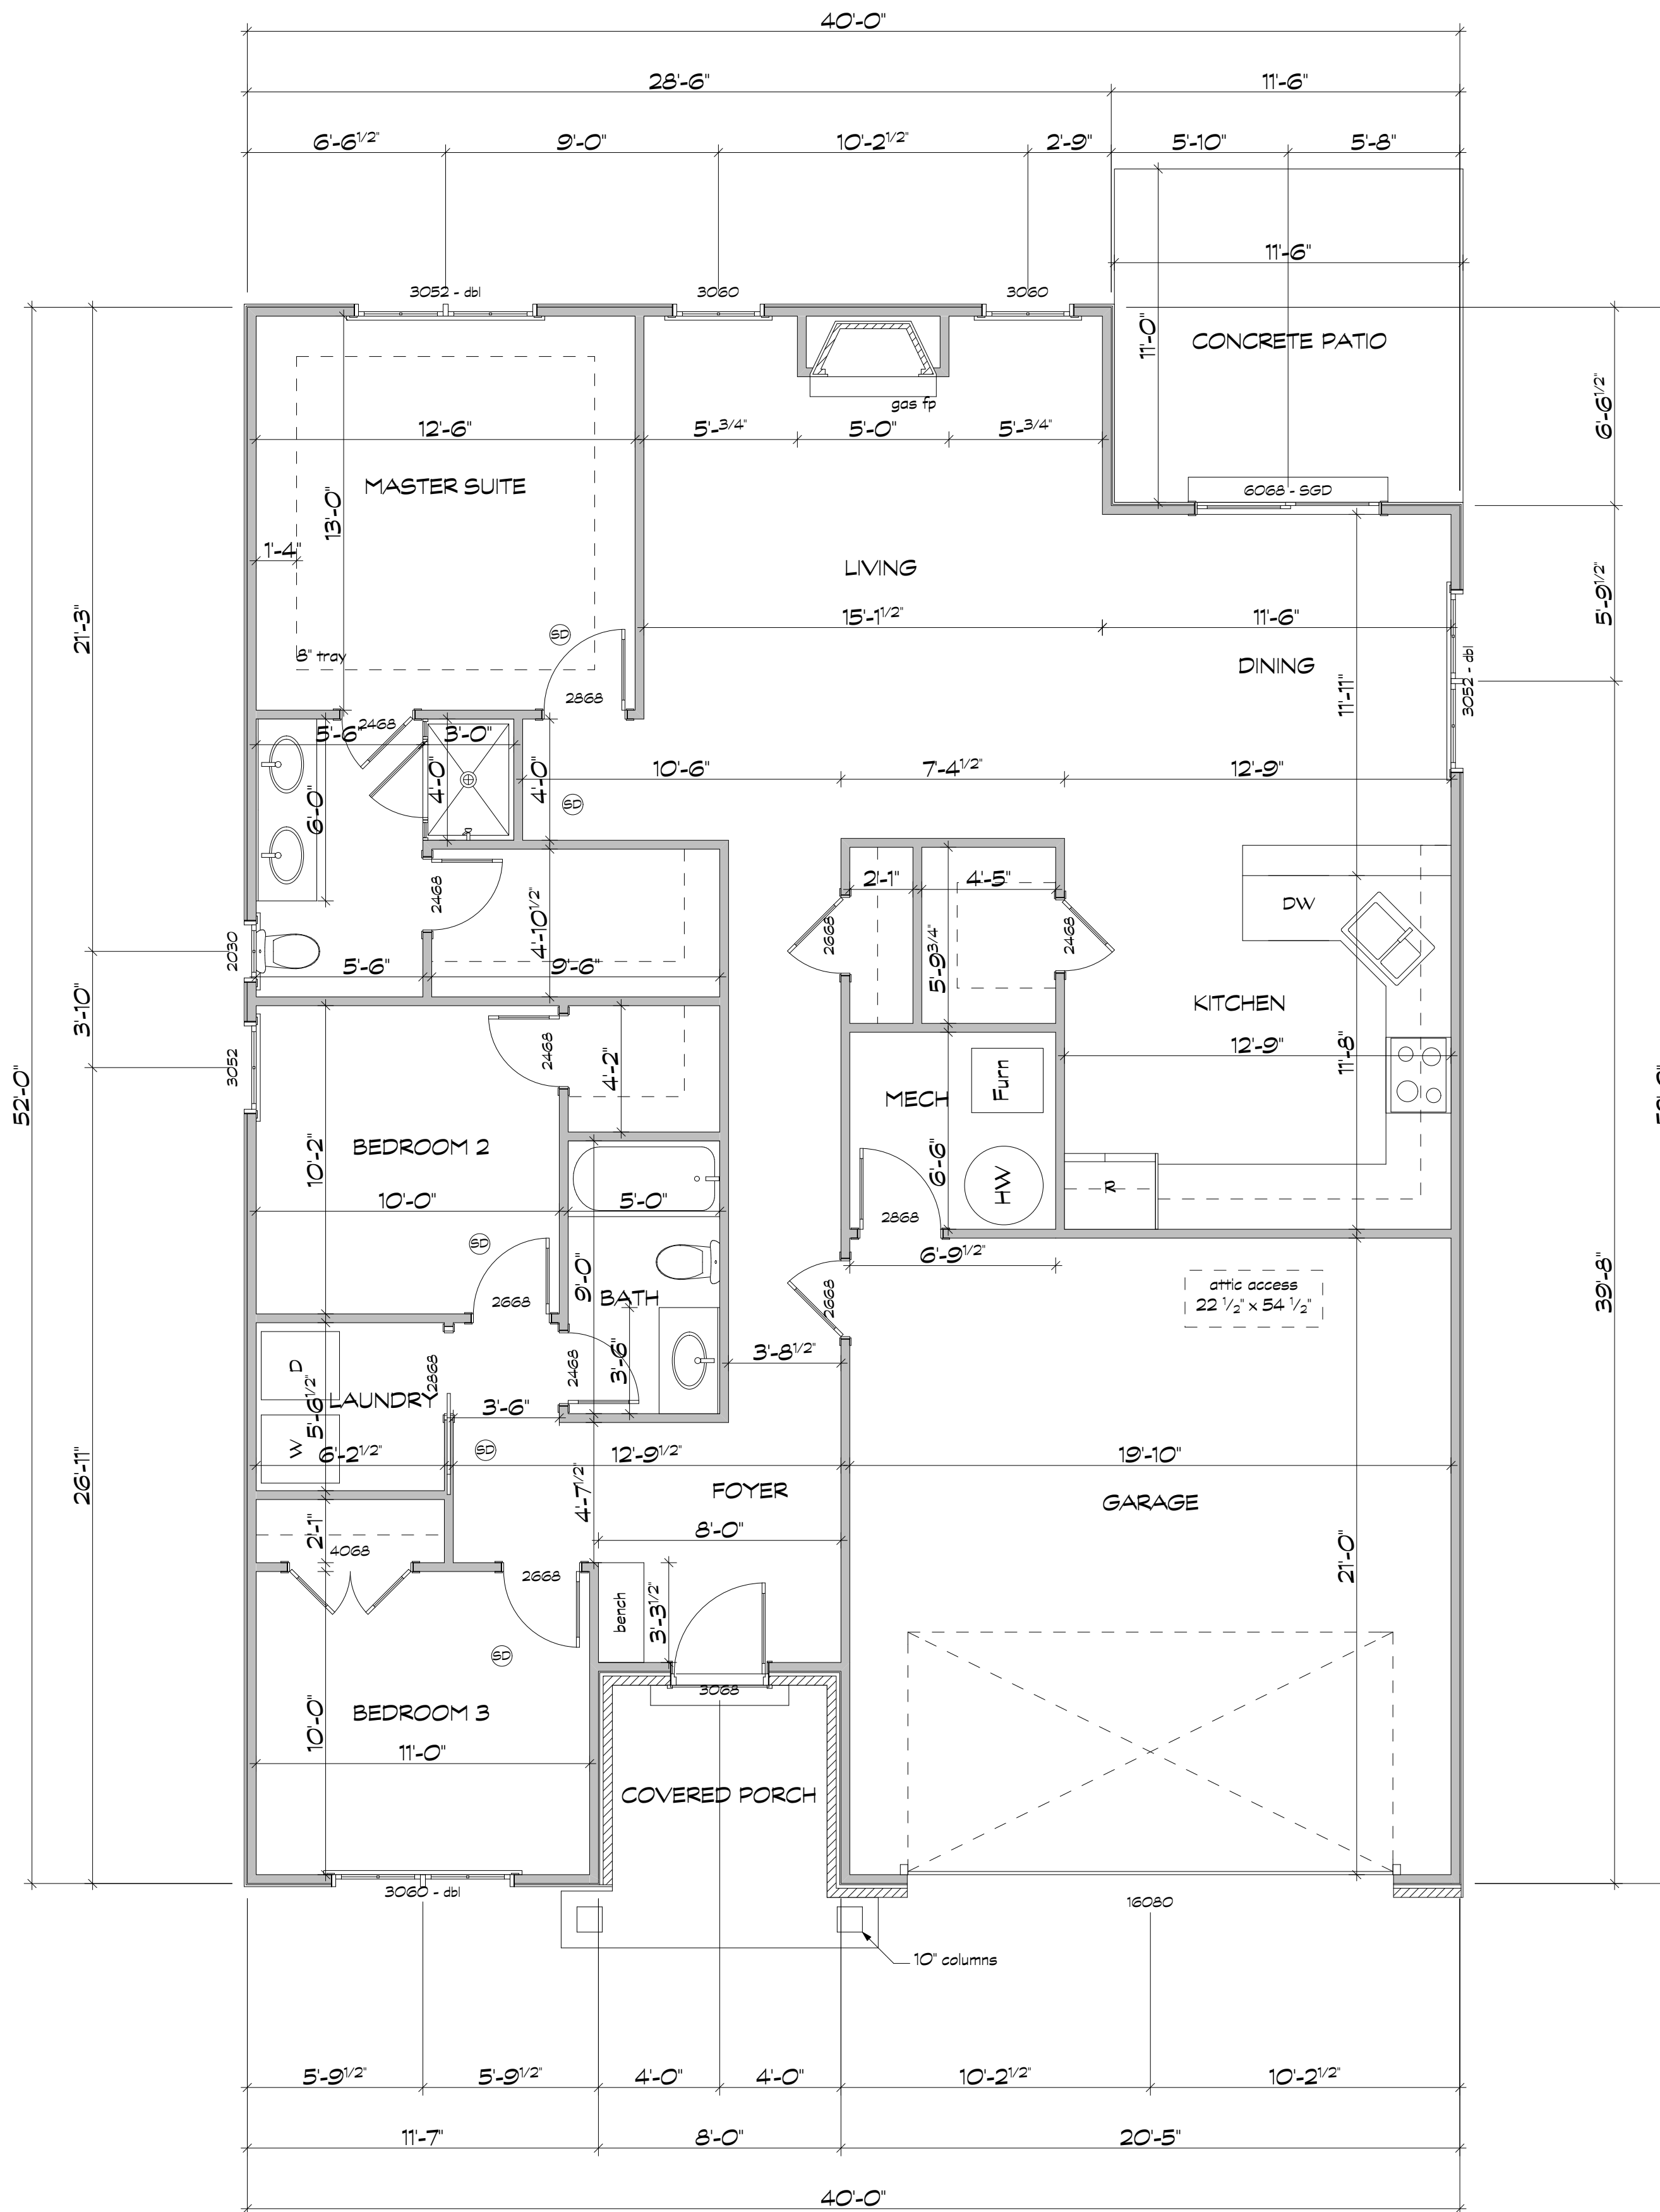

1 First Floor
SCALE: 1/4" = 1'-0"

9'-0" Clg. Ht. +/-
1,520 sq. ft.



Johnson Architecture and Design
e:502.658.2311
info@johnsonarchitecturedesign.com



Key Homes
William Doelker, Builder
e:502.225.8434
f:502.225.8814
info@keyhomesllc.com

DO NOT DETERMINE DIMENSIONS BY SCALING OFF THESE DRAWINGS

THESE DRAWINGS ARE A GRAPHIC REPRESENTATION AND ARE NOT INTENDED TO PROVIDE DIMENSIONAL INFORMATION, EXCEPT WHERE DIMENSIONS ARE SPECIFICALLY INDICATED. SHOULD YOU REQUIRE ADDITIONAL DIMENSIONS, PLEASE CONTACT THE BUILDER.


BUILDER TO VERIFY ALL DIMENSIONS. ALL DIMENSIONS ARE TO STRUCTURE UNLESS OTHERWISE NOTED

Willow Slab


Cedar Point Village

DATE: 4/16/2015


SHEET NUMBER 3

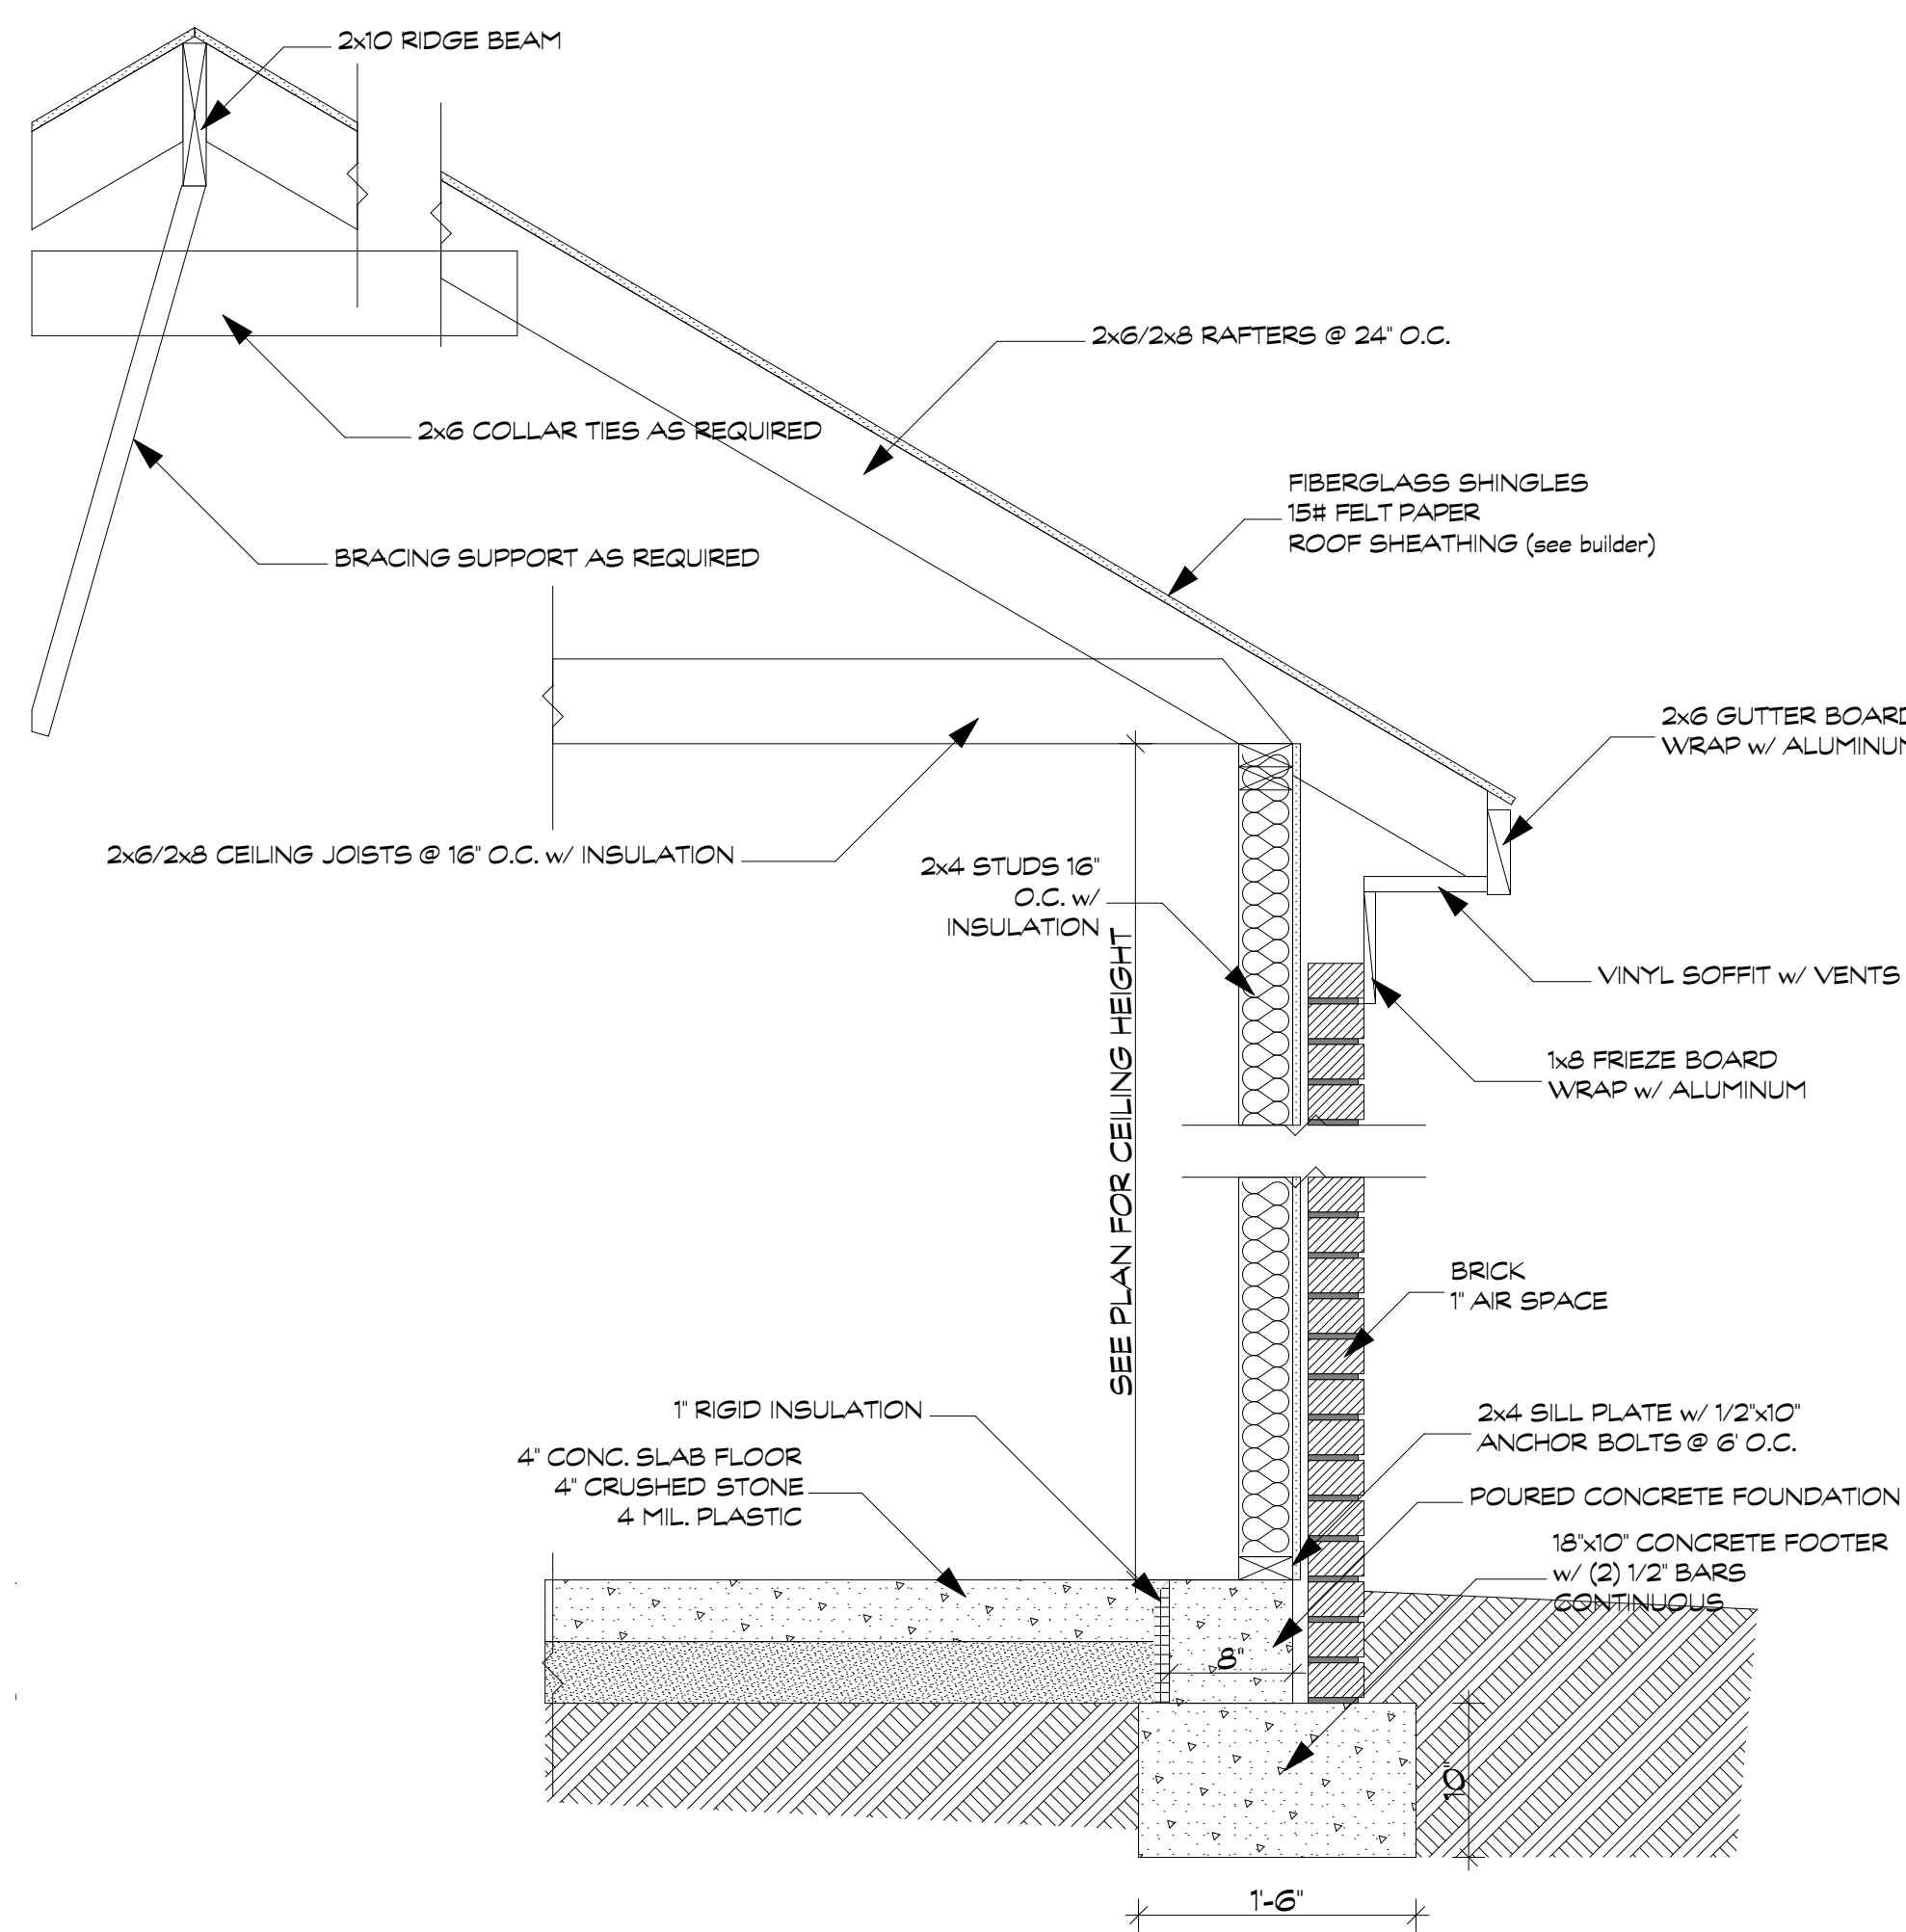

1 Wall Section
 SCALE: 1" = 1'-0"

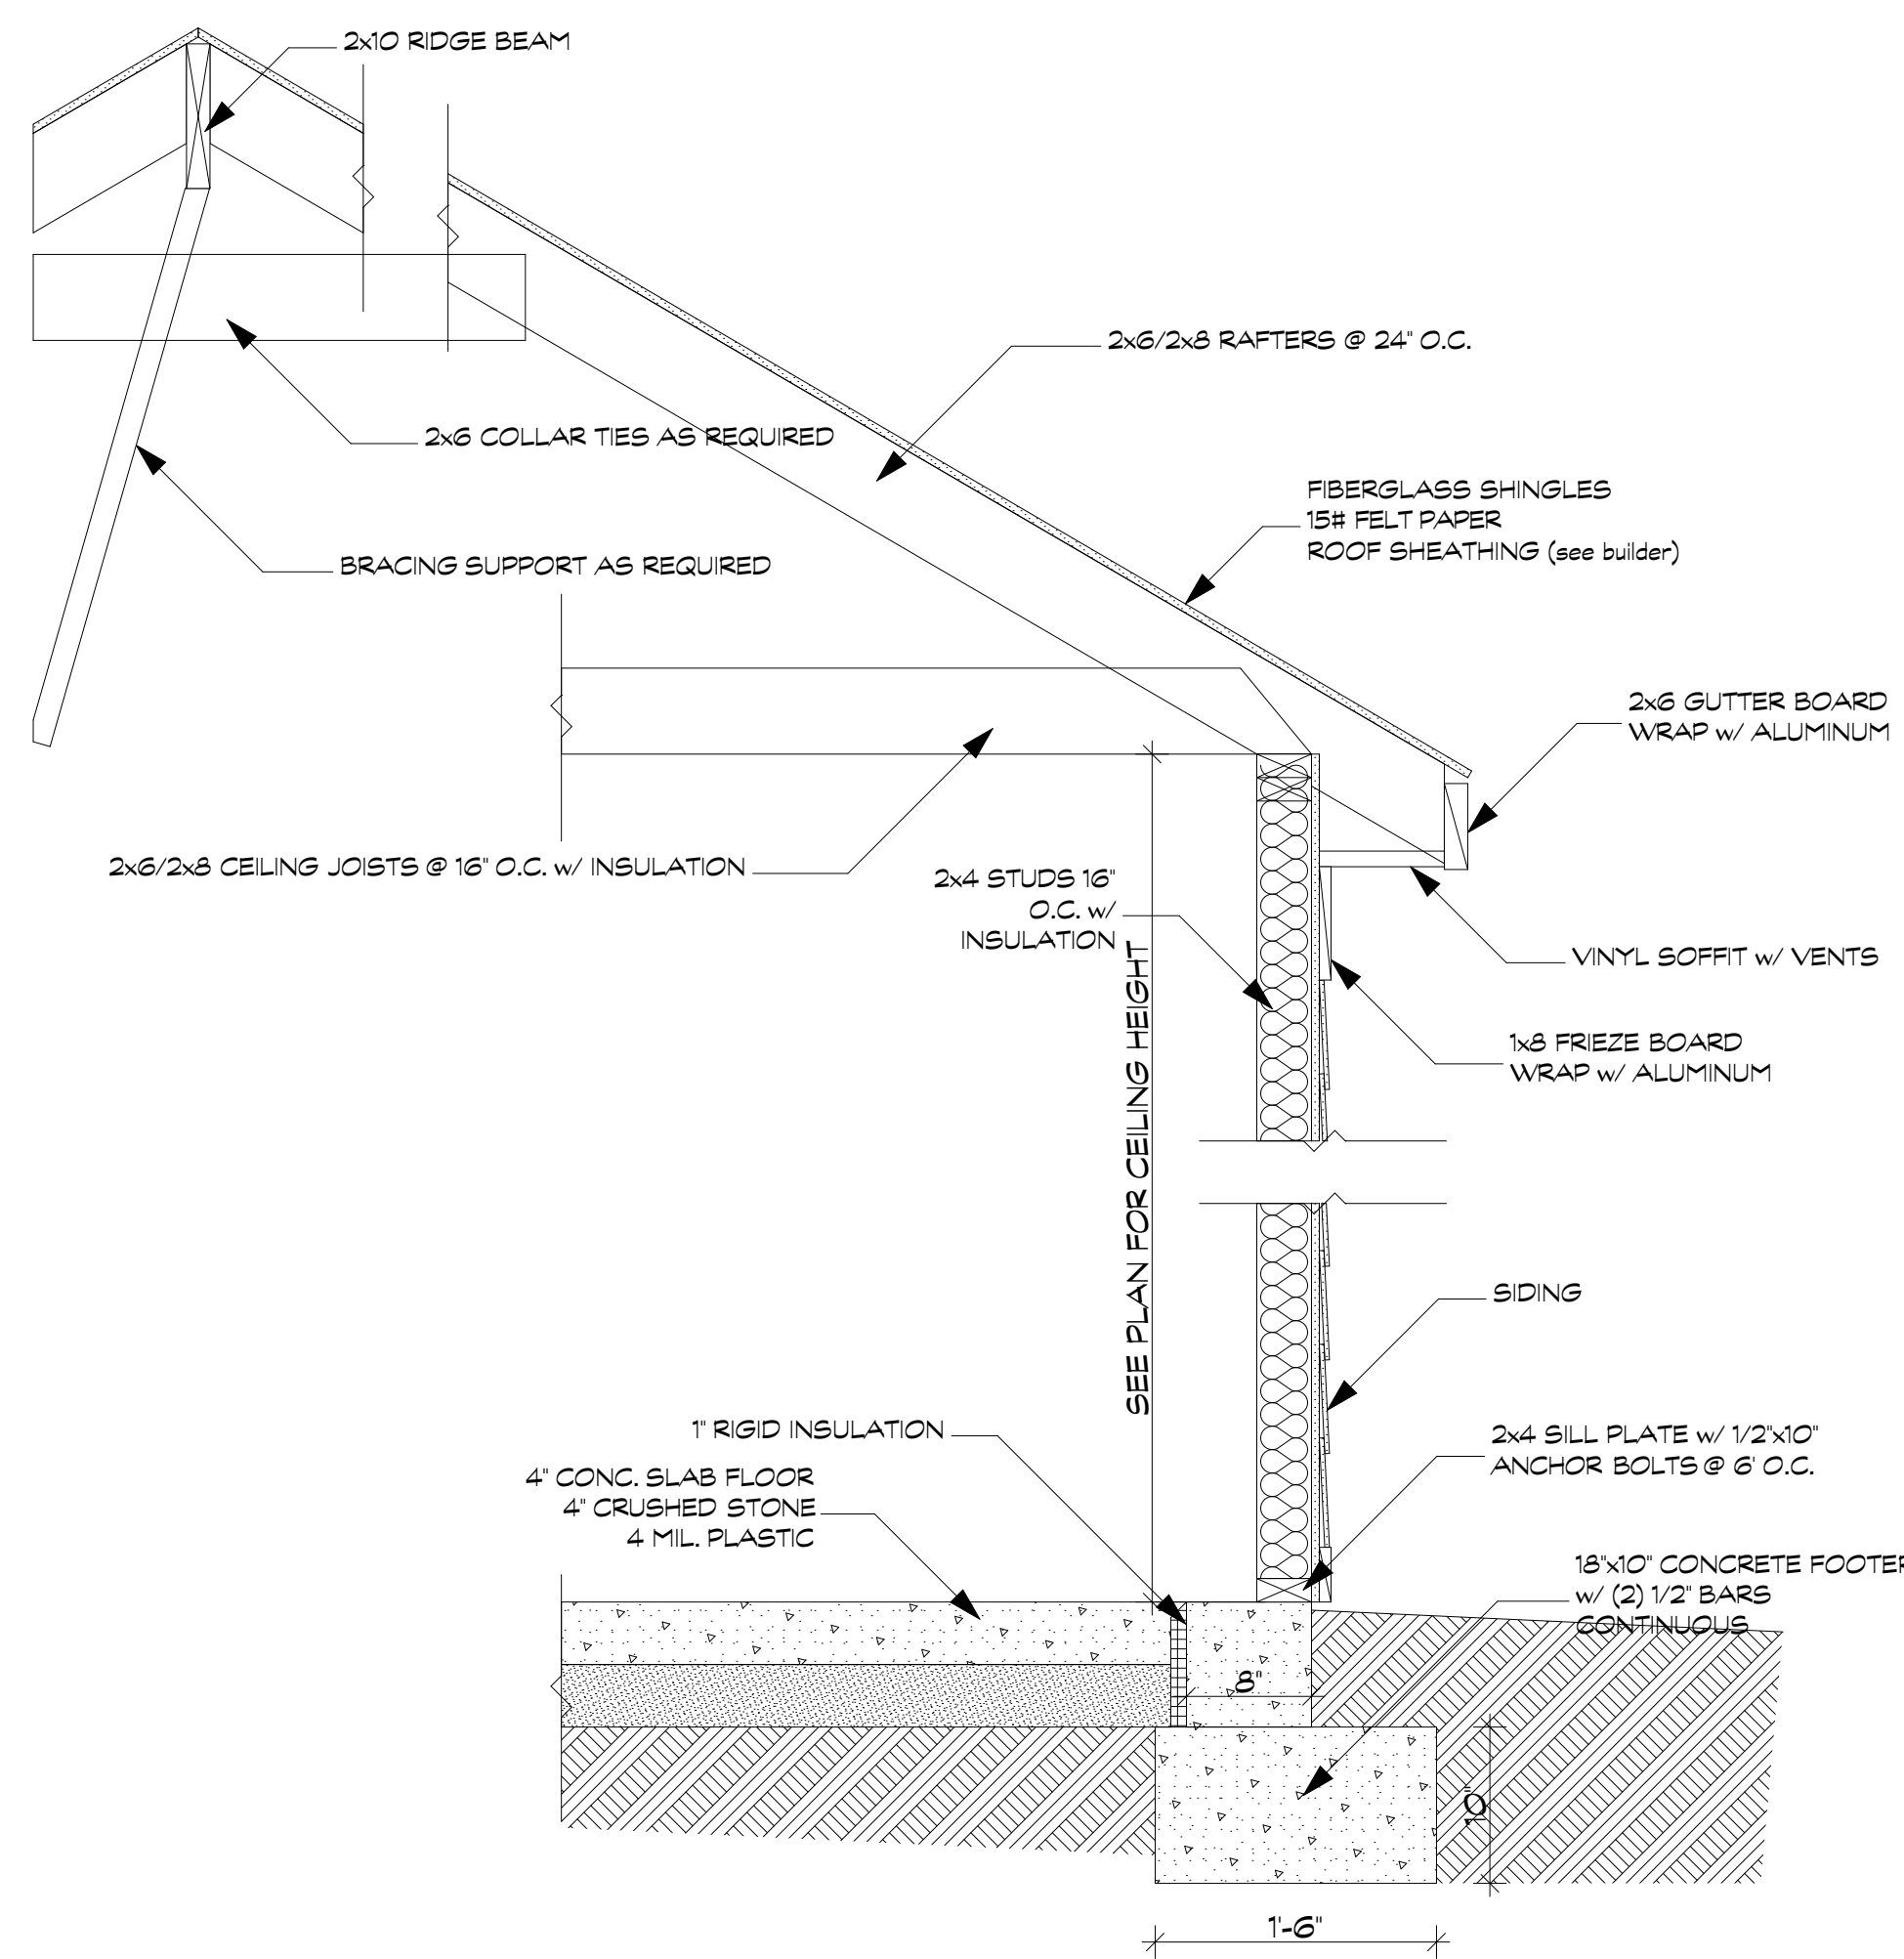

2 Wall Section
 SCALE: 1" = 1'-0"

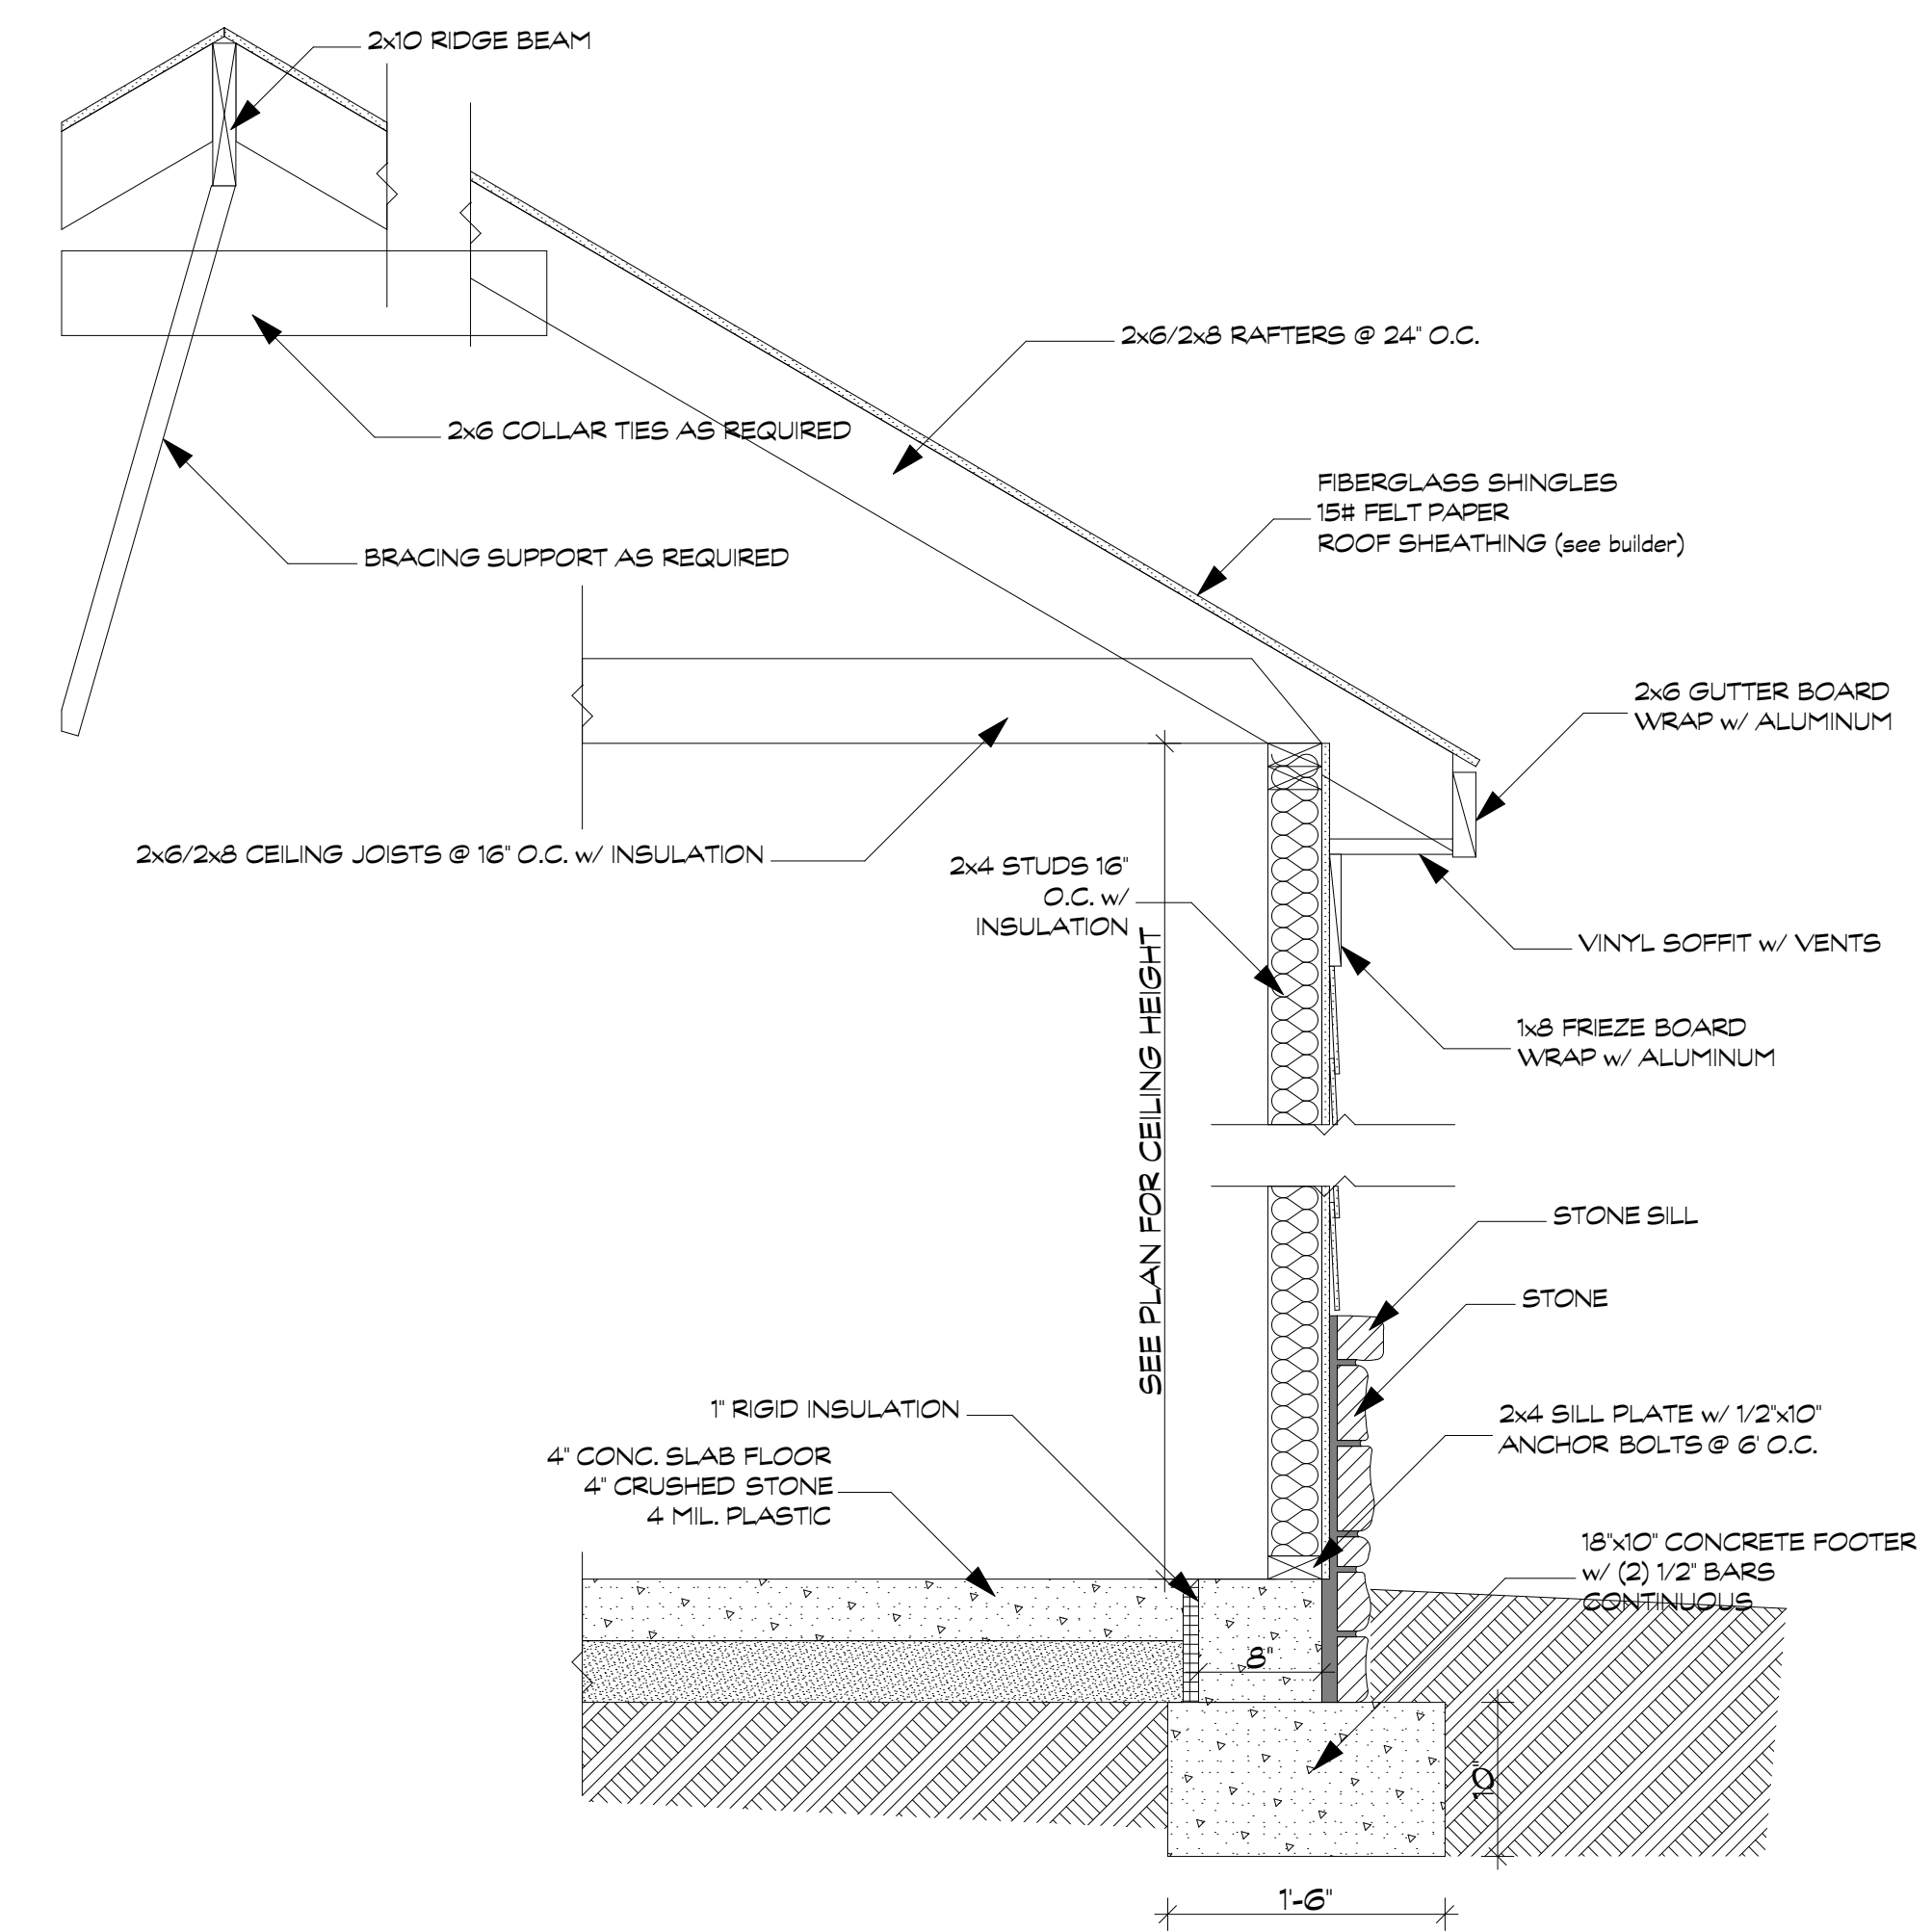

3 Wall Section
 SCALE: 1" = 1'-0"

DO NOT DETERMINE DIMENSIONS BY SCALING OFF THESE DRAWINGS

THESE DRAWINGS ARE A GRAPHIC REPRESENTATION AND ARE NOT INTENDED TO PROVIDE DIMENSIONAL INFORMATION, EXCEPT WHERE DIMENSIONS ARE SPECIFICALLY INDICATED. SHOULD YOU REQUIRE ADDITIONAL DIMENSIONS, PLEASE CONTACT THE BUILDER.

BUILDER TO VERIFY ALL DIMENSIONS. ALL DIMENSIONS ARE TO STRUCTURE UNLESS OTHERWISE NOTED

Willow
 Slab

Cedar Point
 Village

DATE: 4/16/2015

SHEET NUMBER
 4

J/AD

Johnson Architecture and Design
#502.658.2311
info@johnsonarchitecturedesign.com



Key Homes
William Doelker, Builder
#502.225.8434
#502.225.8814
info@keyhomesllc.com

DO NOT DETERMINE DIMENSIONS
BY SCALING OFF THESE
DRAWINGS

THESE DRAWINGS ARE A
GRAPHIC REPRESENTATION AND
ARE NOT INTENDED TO PROVIDE
DIMENSIONAL INFORMATION,
EXCEPT WHERE DIMENSIONS
ARE SPECIFICALLY INDICATED.
SHOULD YOU REQUIRE
ADDITIONAL DIMENSIONS,
PLEASE CONTACT THE BUILDER.


BUILDER TO VERIFY ALL
DIMENSIONS. ALL DIMENSIONS
ARE TO STRUCTURE UNLESS
OTHERWISE NOTED

Willow
Slab


Cedar Point
Village

DATE: 4/16/2015


SHEET NUMBER
5

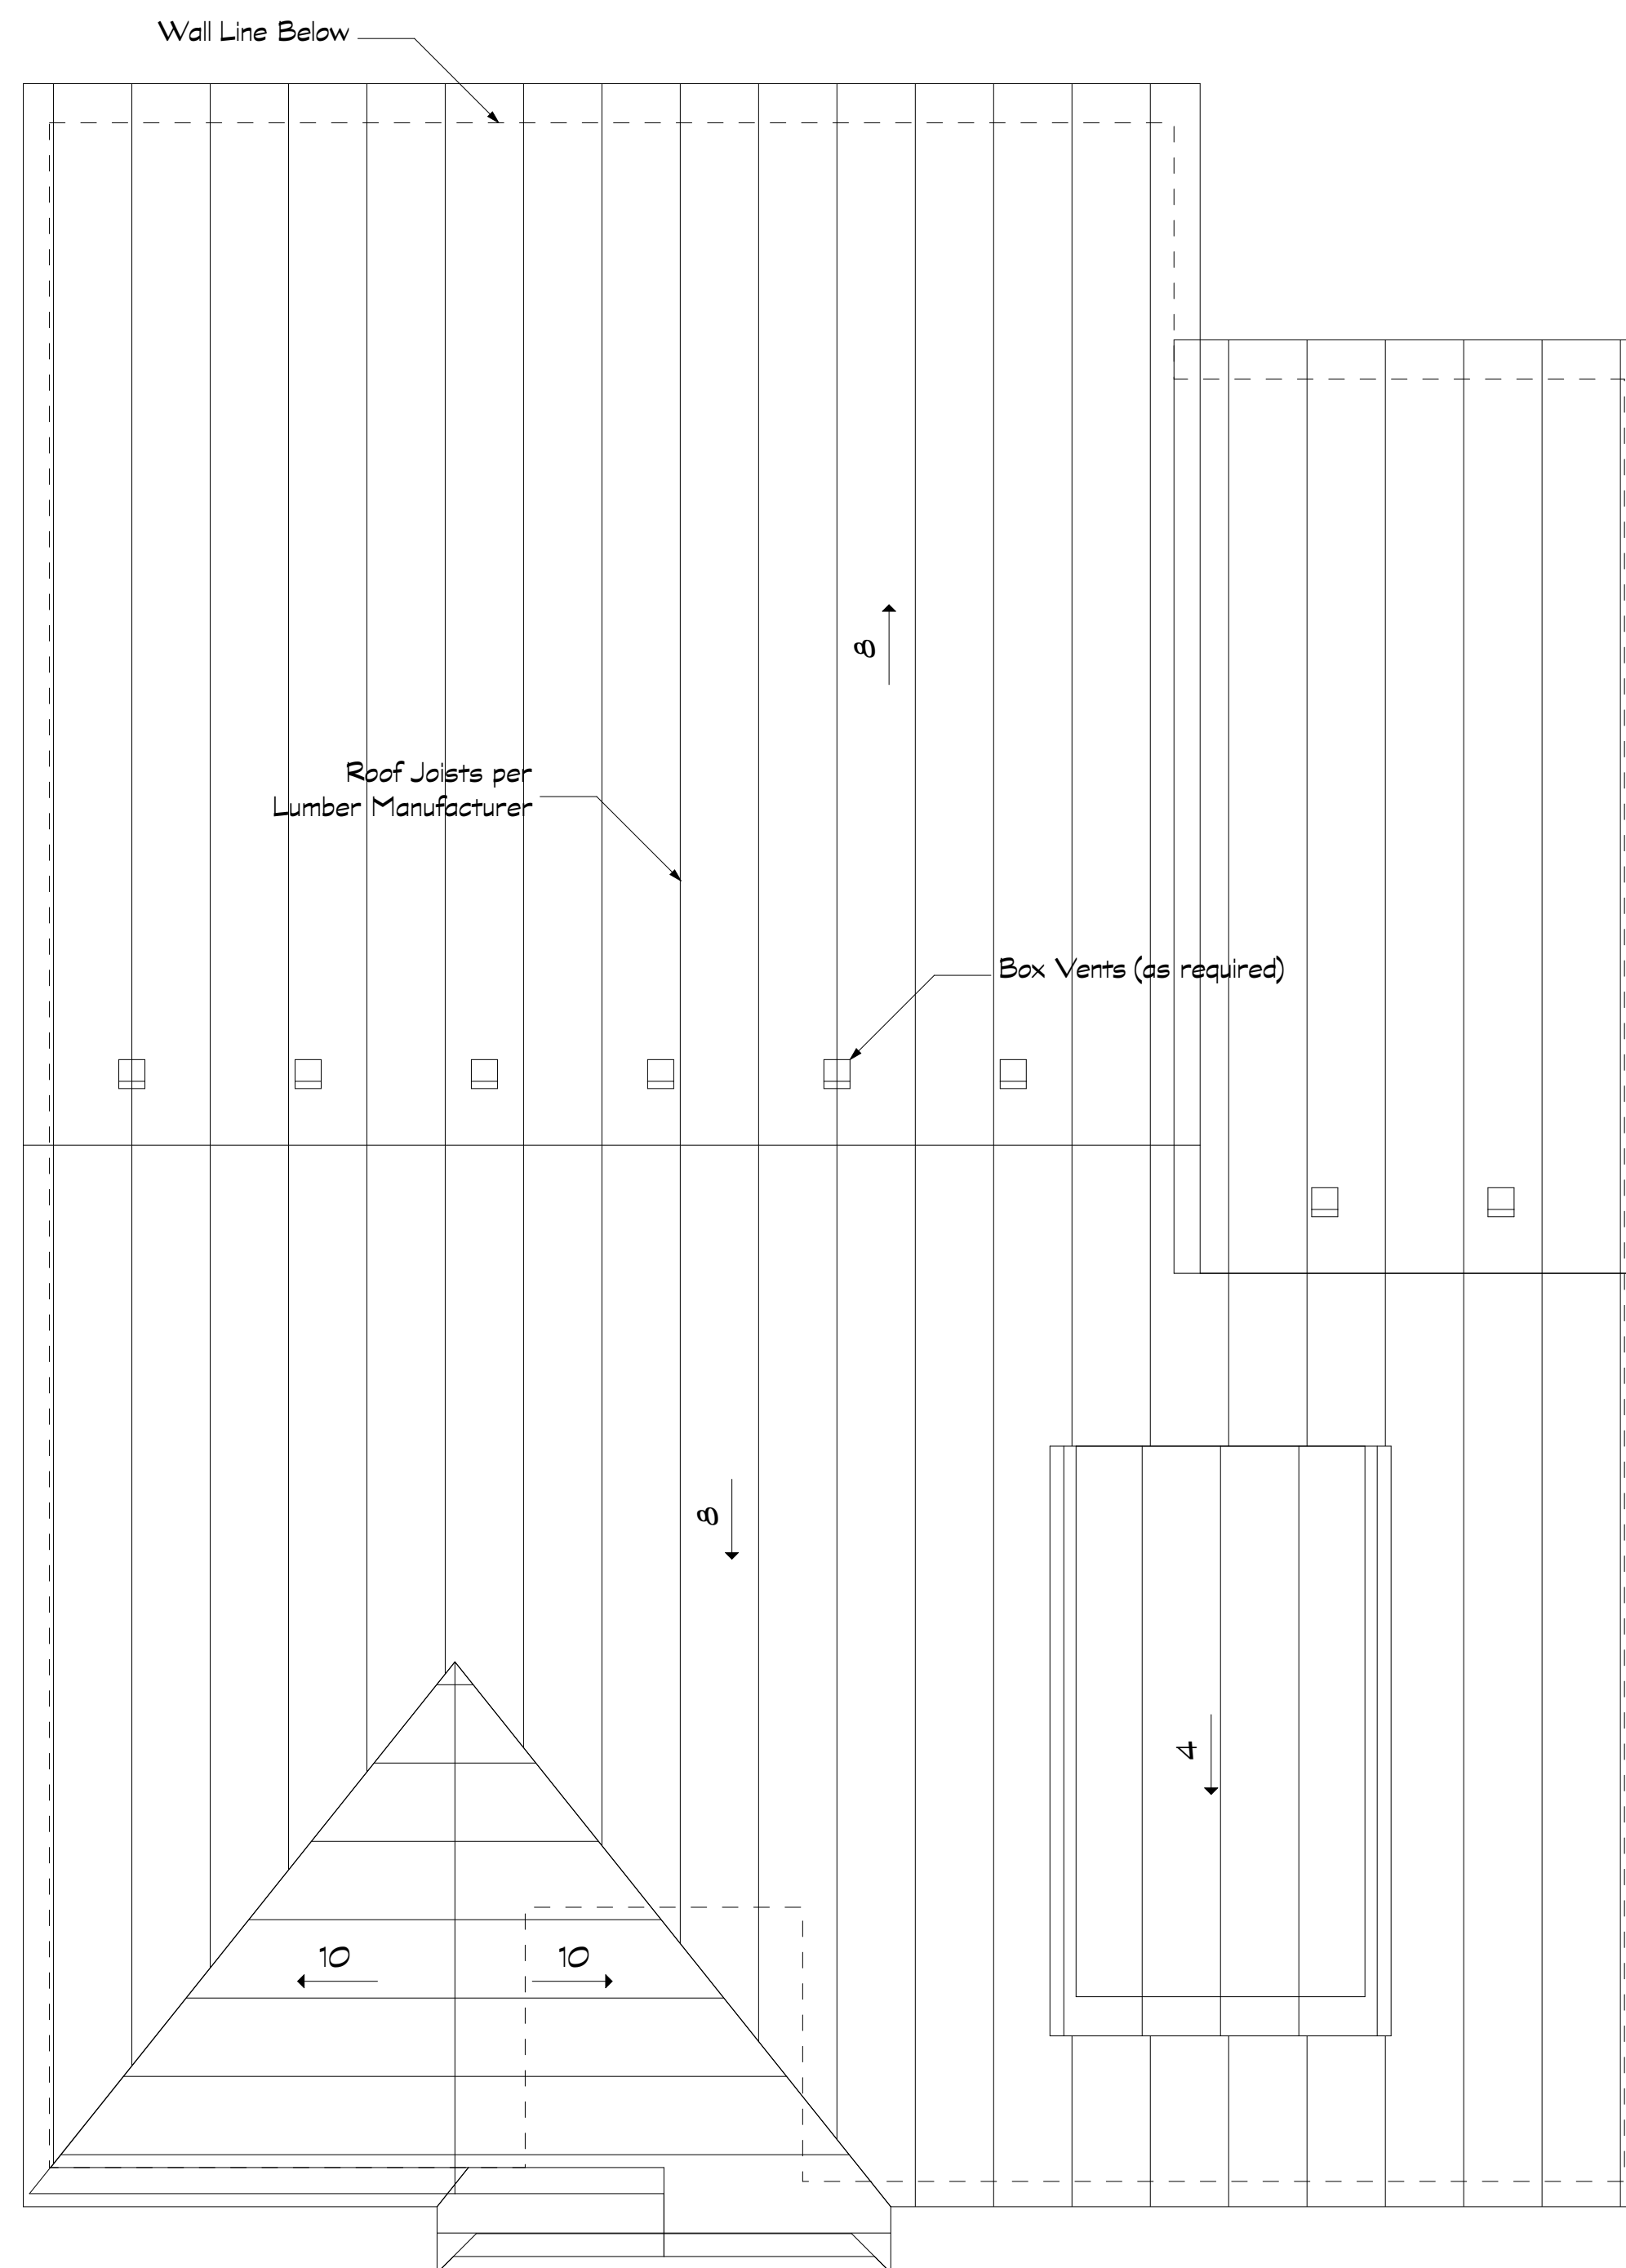


1 Roof
SCALE: 1/4" = 1'-0"

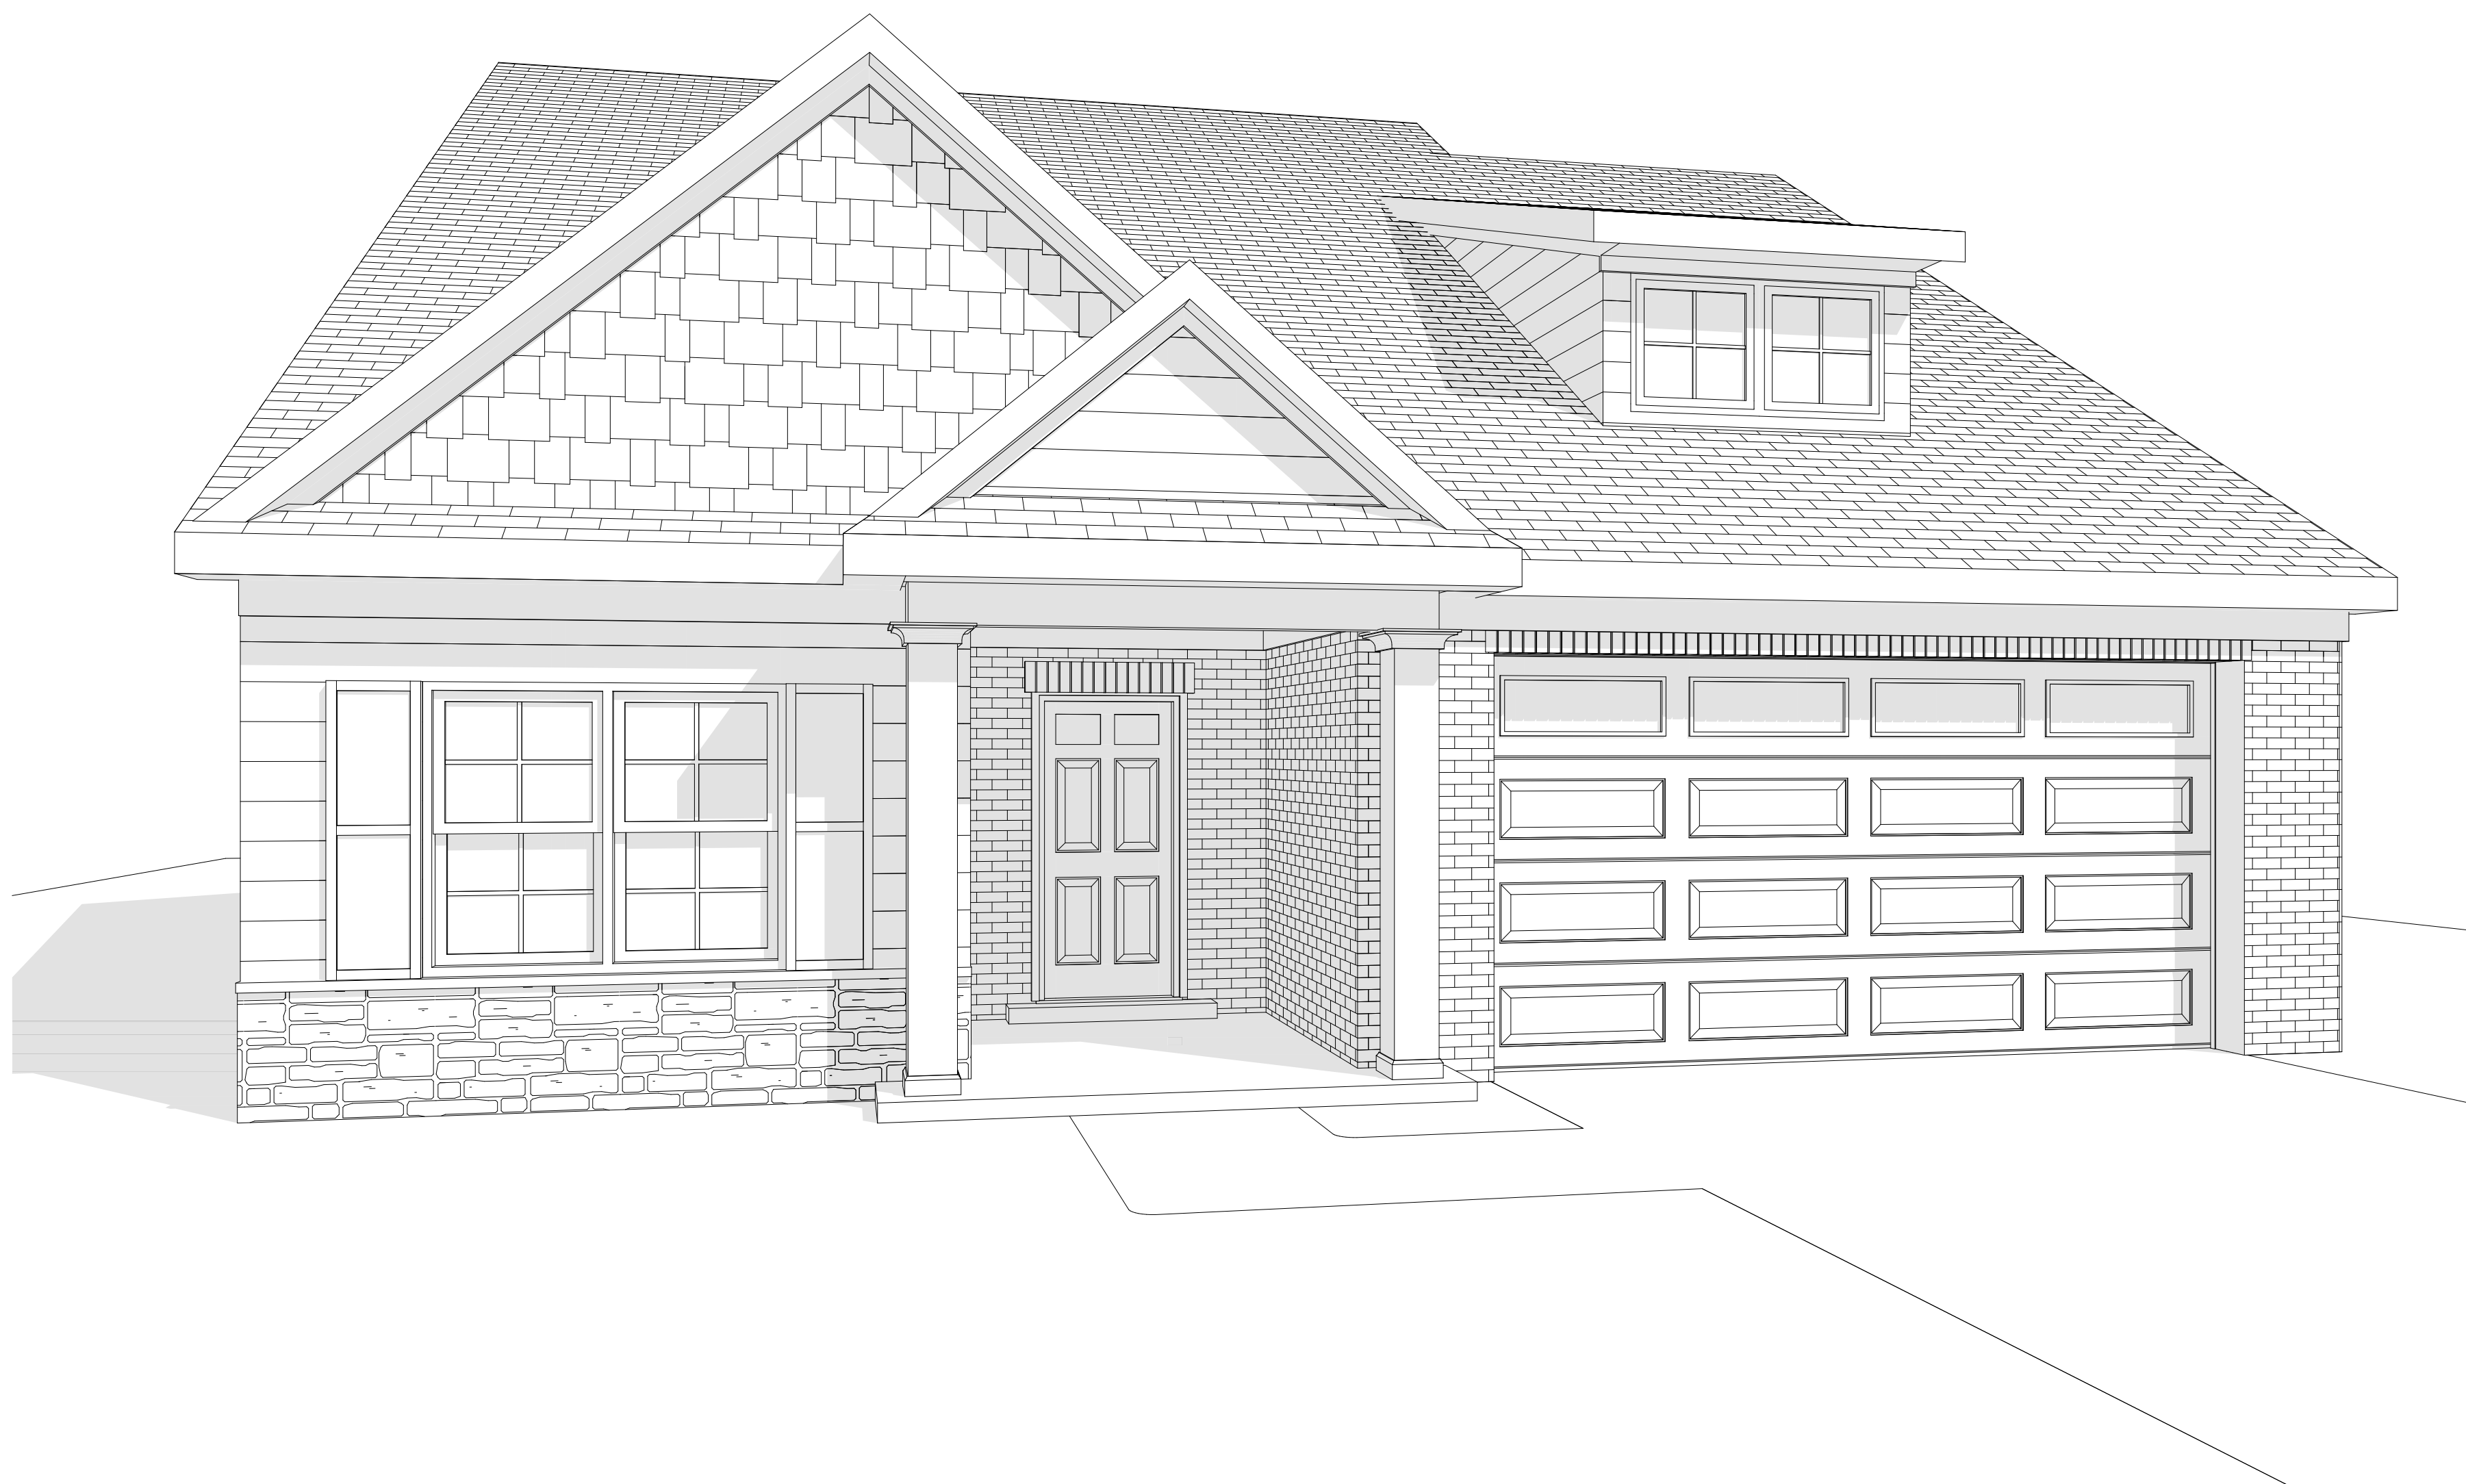

1 Front View
NOT TO SCALE

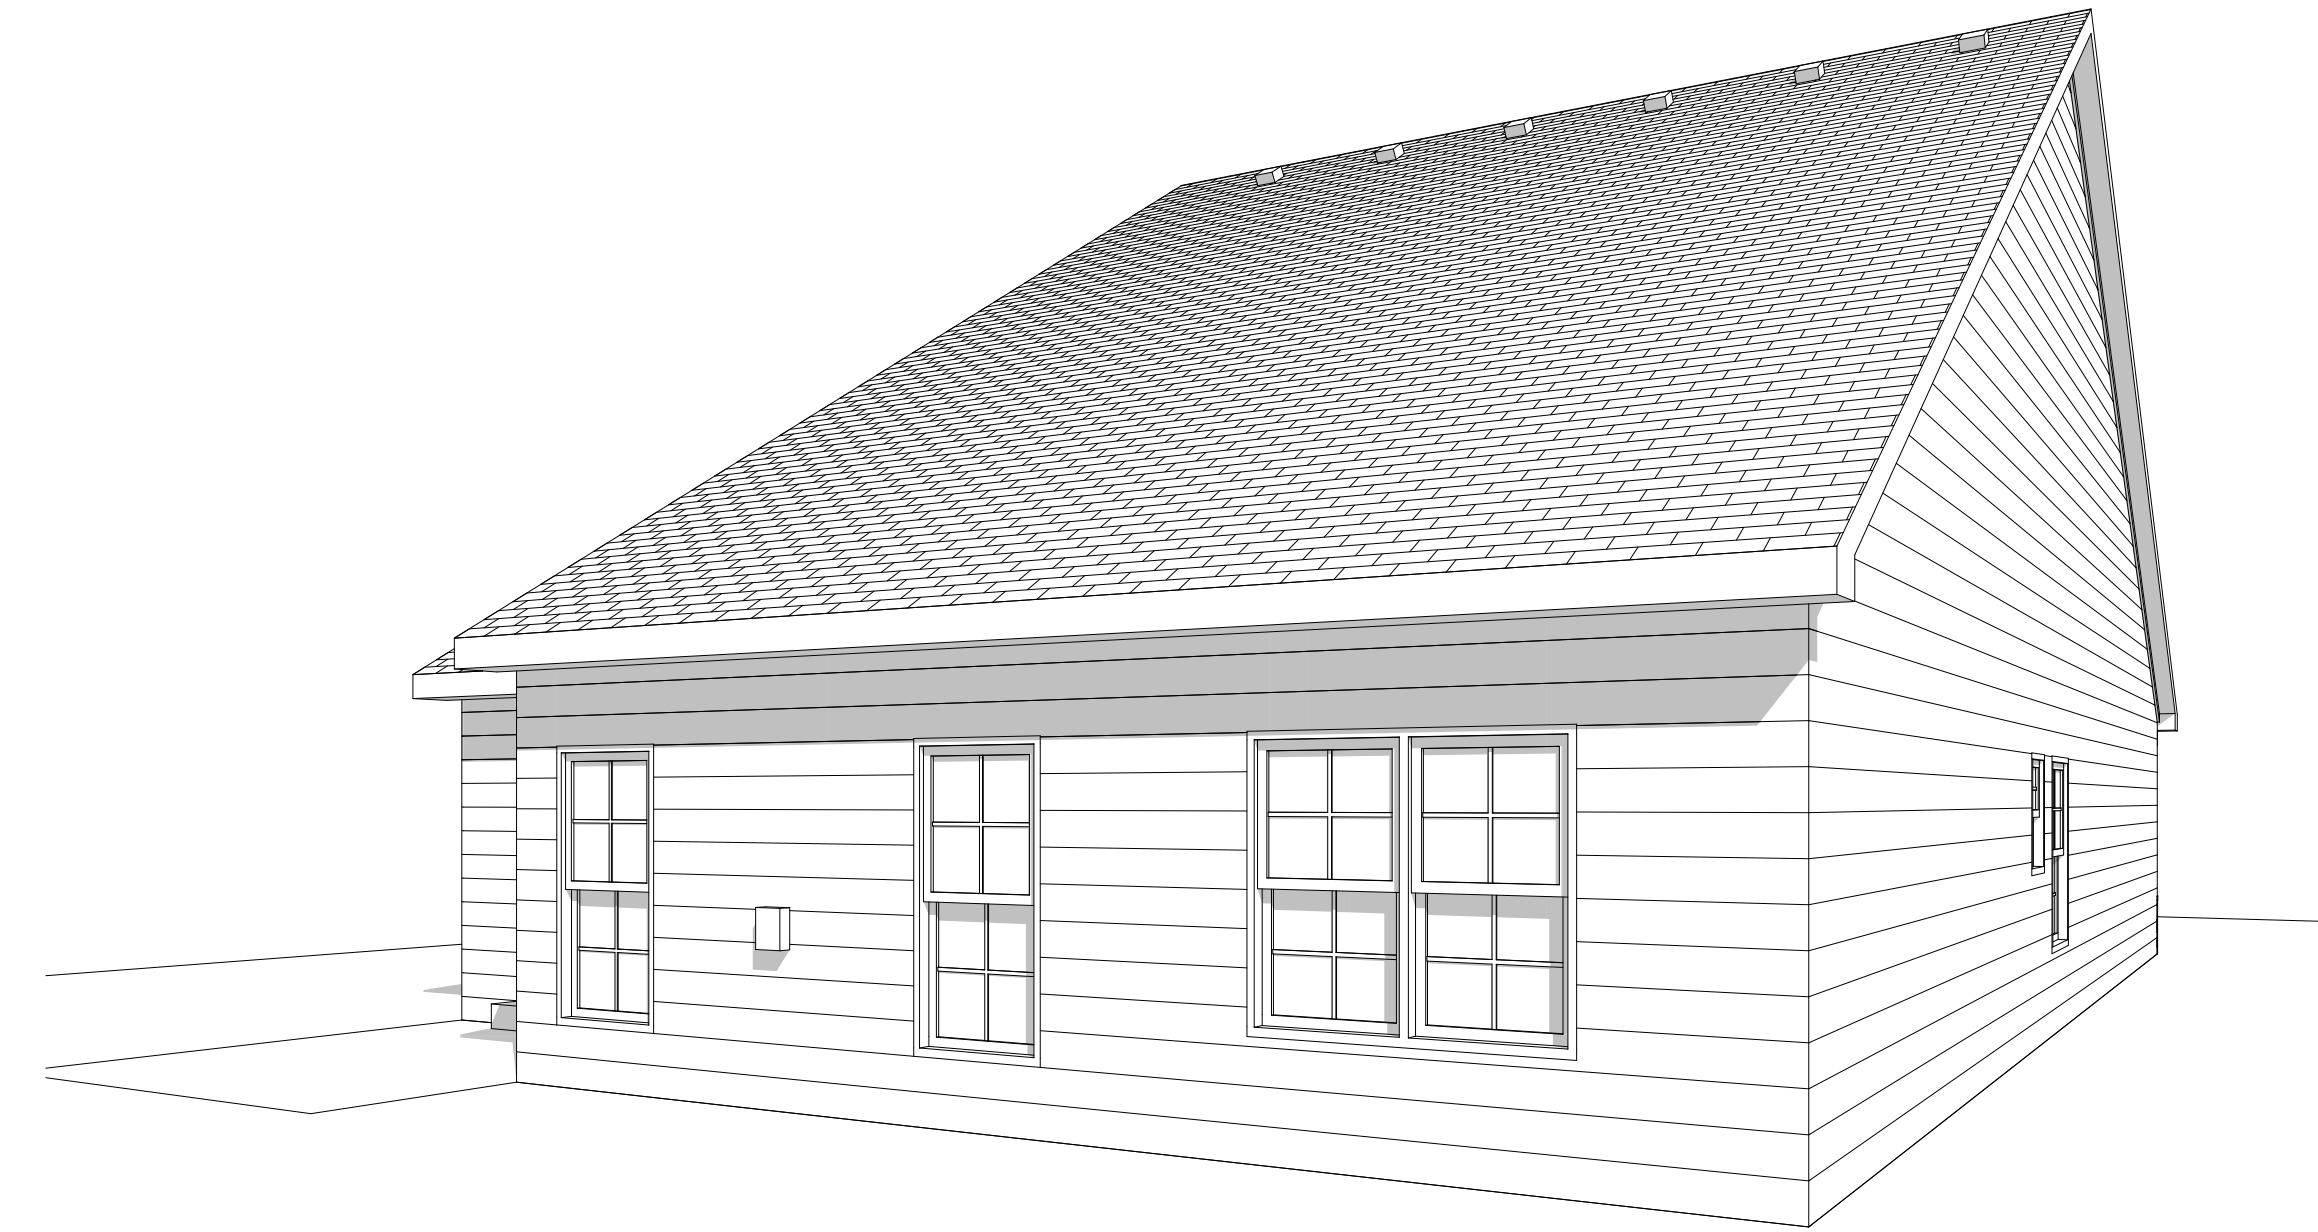

2 Rear View
NOT TO SCALE

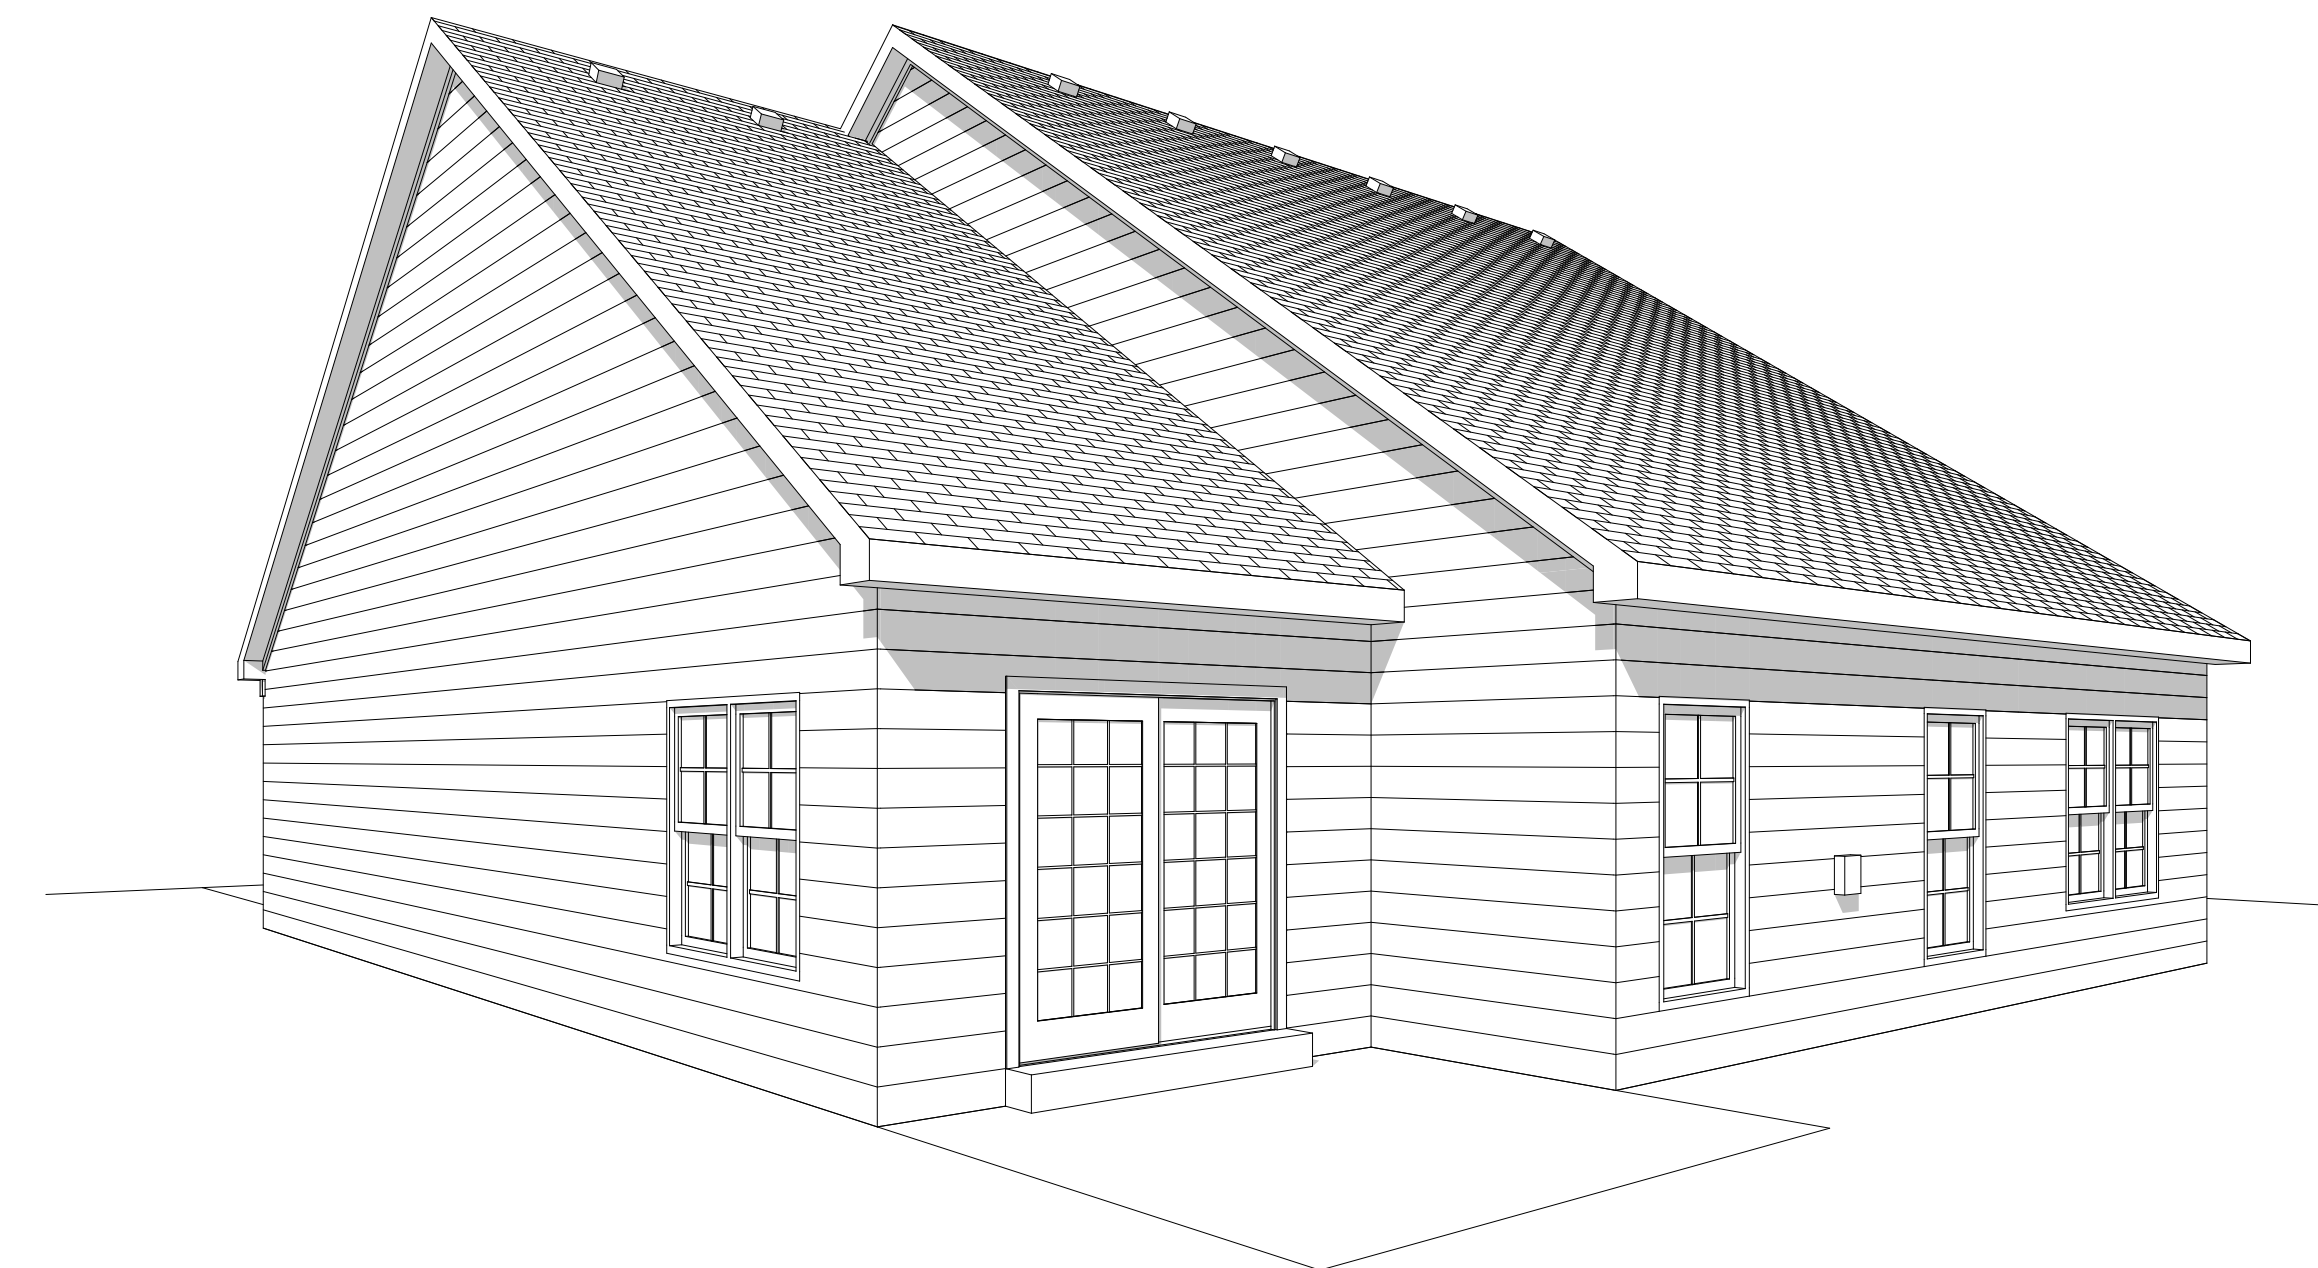

3 Rear View
NOT TO SCALE

J/AD

Johnson Architecture and Design
#502.658.2311
info@johnsonarchitectureanddesign.com

key HOMES
LLC



Key Homes
William Doelker, Builder
#502.225.8434
#502.225.8814
info@keyhomesllc.com

DO NOT DETERMINE DIMENSIONS
BY SCALING OFF THESE
DRAWINGS

THESE DRAWINGS ARE A
GRAPHIC REPRESENTATION AND
ARE NOT INTENDED TO PROVIDE
DIMENSIONAL INFORMATION,
EXCEPT WHERE DIMENSIONS
ARE SPECIFICALLY INDICATED.
SHOULD YOU REQUIRE
ADDITIONAL DIMENSIONS,
PLEASE CONTACT THE BUILDER.

BUILDER TO VERIFY ALL
DIMENSIONS. ALL DIMENSIONS
ARE TO STRUCTURE UNLESS
OTHERWISE NOTED

Willow
Slab

Cedar Point
Village

DATE: 4/16/2015

SHEET NUMBER
6

J/AD

Johnson Architecture and Design
P.O. Box 638, 23111
info@johnsonarchitecturedesign.com




Key Homes
William Doelker, Builder
P.O. Box 225, 9434
P.O. Box 225, 9814
info@keyhomesllc.com




1 Front Elevation
SCALE: 1/4" = 1'-0"



4 Left Elevation
SCALE: 1/4" = 1'-0"

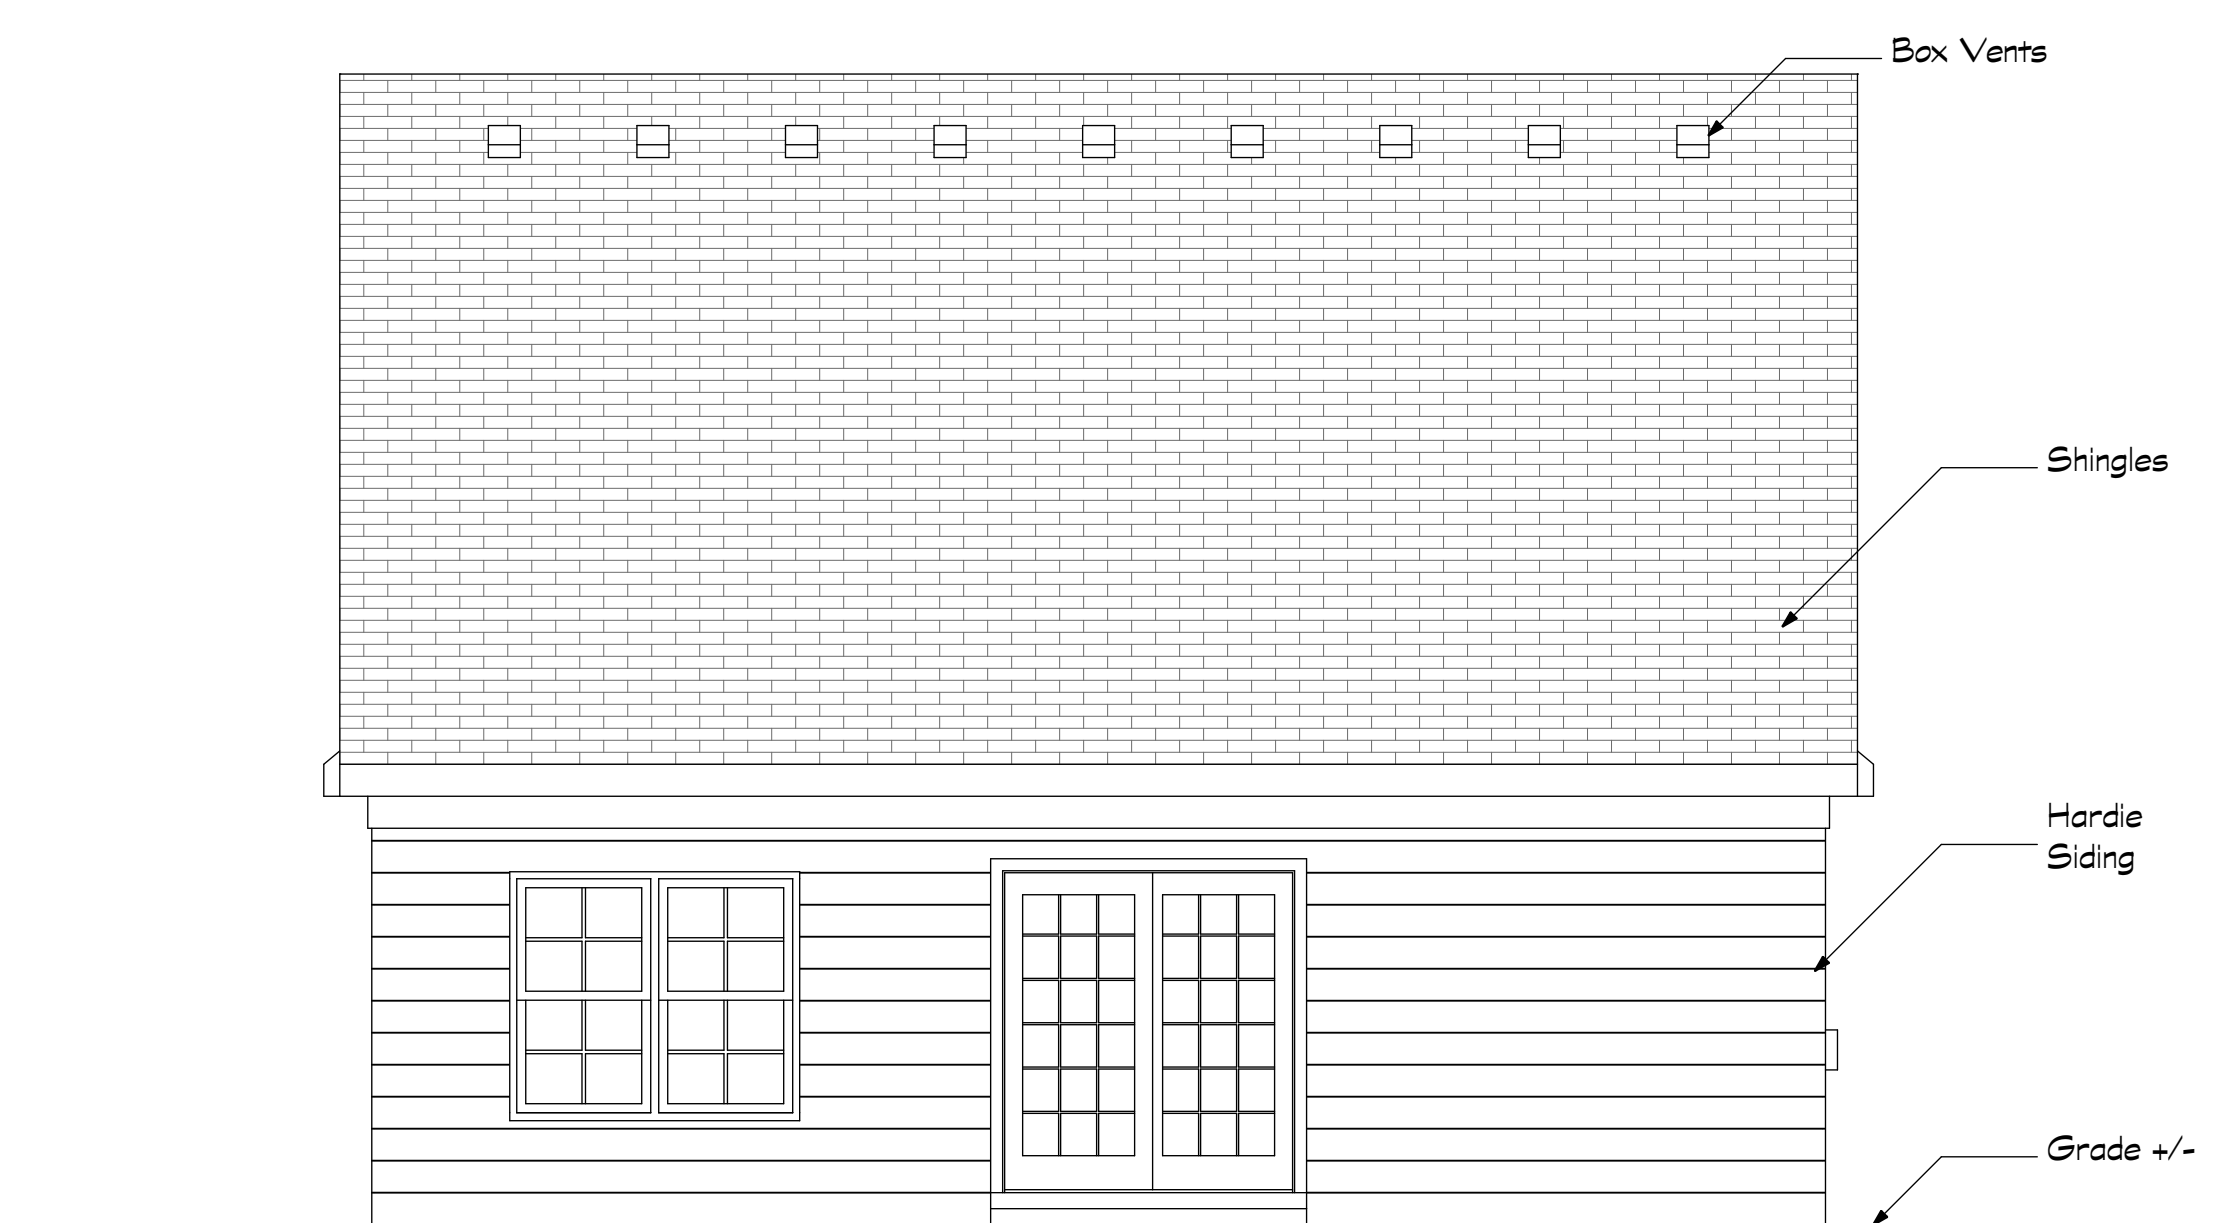

2 Rear Elevation
SCALE: 1/4" = 1'-0"

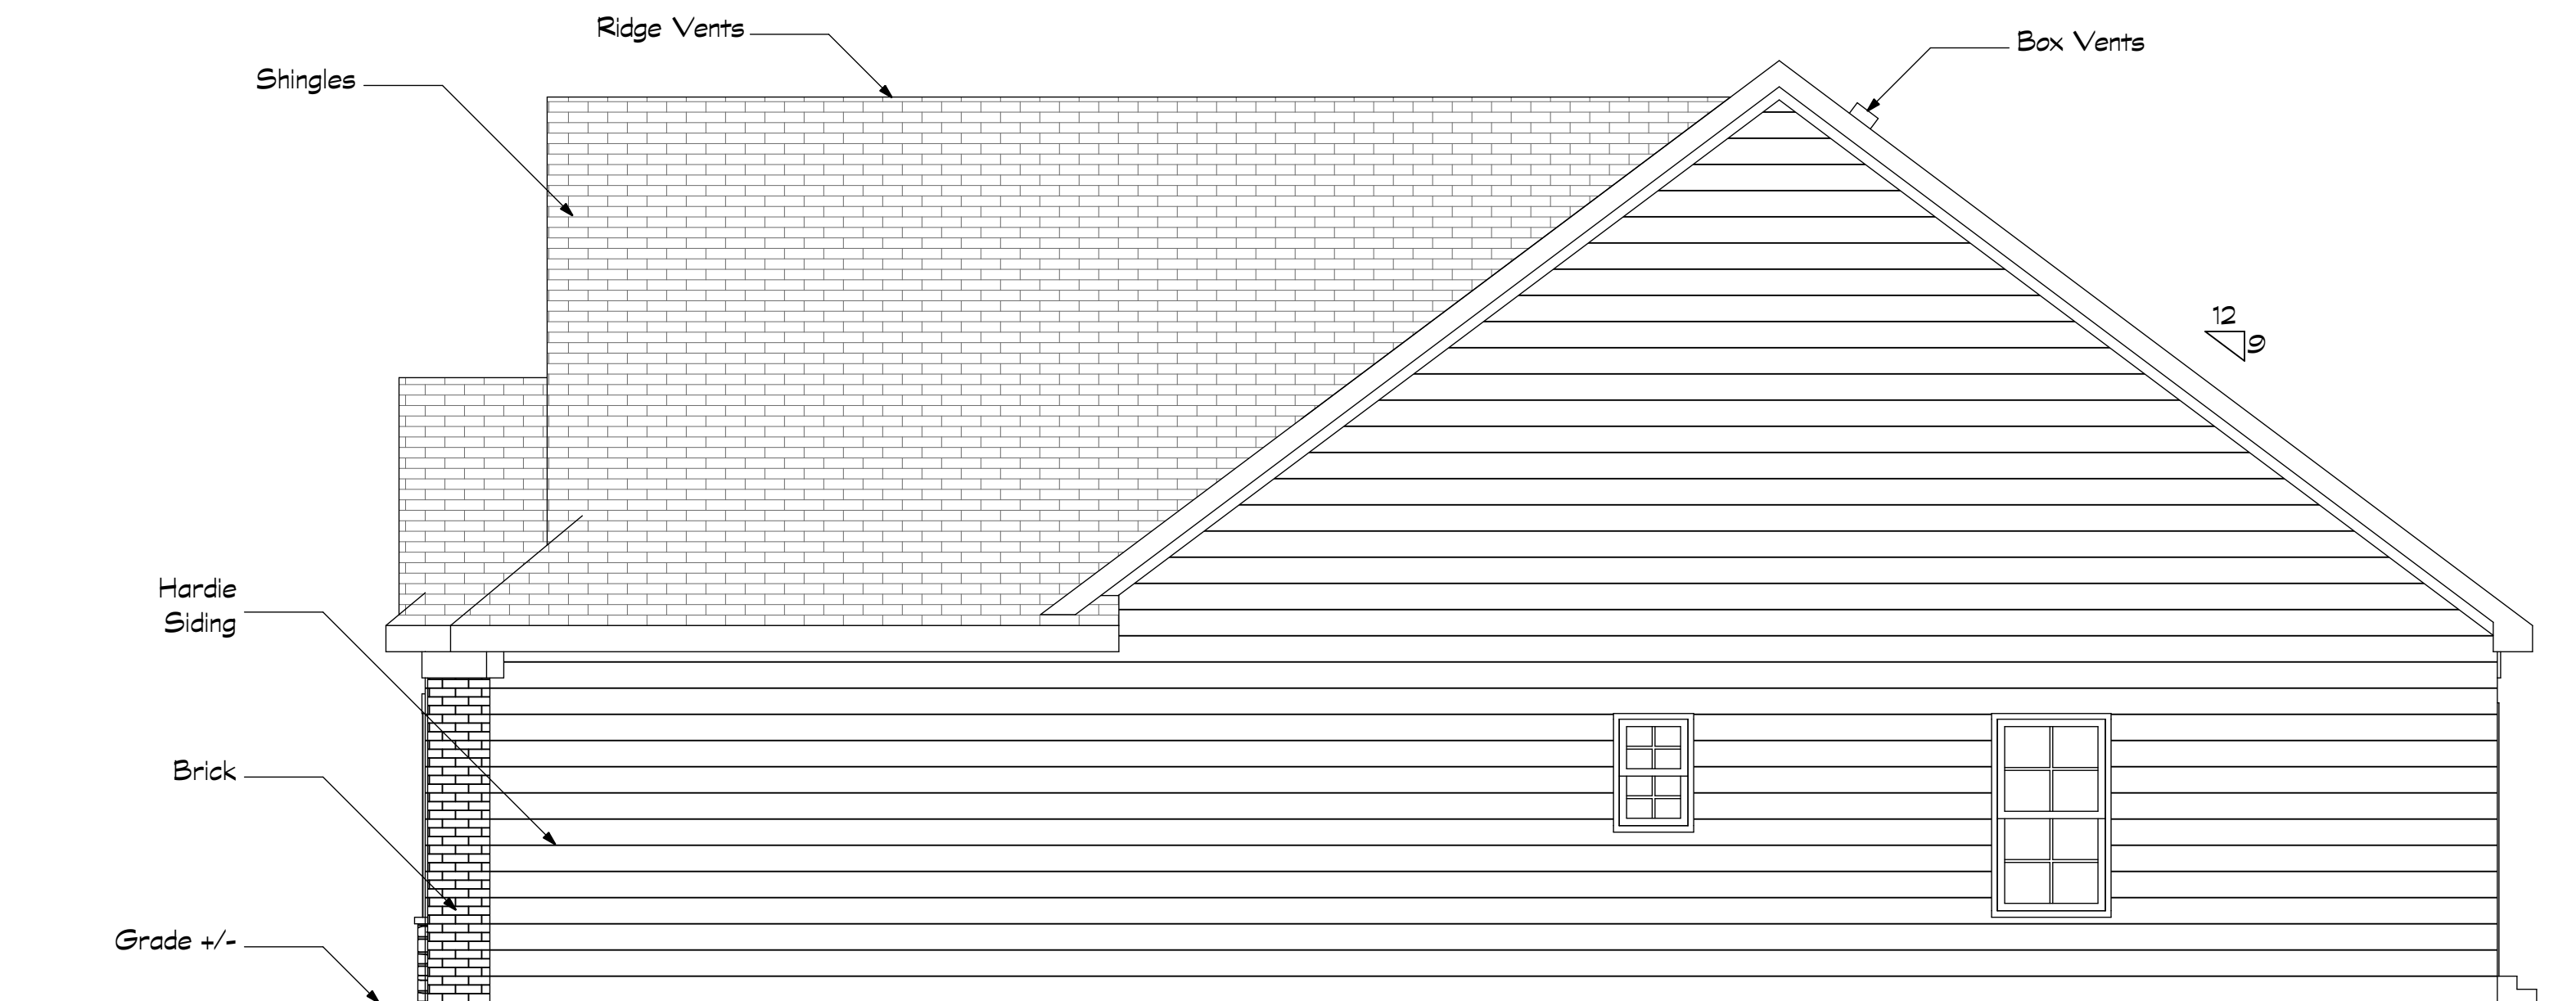

3 Right Elevation
SCALE: 1/4" = 1'-0"

DO NOT DETERMINE DIMENSIONS BY SCALING OFF THESE DRAWINGS

THESE DRAWINGS ARE A GRAPHIC REPRESENTATION AND ARE NOT INTENDED TO PROVIDE DIMENSIONAL INFORMATION, EXCEPT WHERE DIMENSIONS ARE SPECIFICALLY INDICATED. SHOULD YOU REQUIRE ADDITIONAL DIMENSIONS, PLEASE CONTACT THE BUILDER.

BUILDER TO VERIFY ALL DIMENSIONS. ALL DIMENSIONS ARE TO STRUCTURE UNLESS OTHERWISE NOTED

Cypress Slab reversed

Cedar Point Village

DATE: 9/23/2015

SHEET NUMBER
1

J/AD

Johnson Architecture and Design
#502.658.2311
info@johnsonarchitectureanddesign.com

key HOMES LLC



Key Homes
William Doelker, Builder
#502.225.8434
#502.225.8814
info@keyhomesllc.com

DO NOT DETERMINE DIMENSIONS
BY SCALING OFF THESE
DRAWINGS

THESE DRAWINGS ARE A
GRAPHIC REPRESENTATION AND
ARE NOT INTENDED TO PROVIDE
DIMENSIONAL INFORMATION,
EXCEPT WHERE DIMENSIONS
ARE SPECIFICALLY INDICATED.
SHOULD YOU REQUIRE
ADDITIONAL DIMENSIONS,
PLEASE CONTACT THE BUILDER.


BUILDER TO VERIFY ALL
DIMENSIONS. ALL DIMENSIONS
ARE TO STRUCTURE UNLESS
OTHERWISE NOTED

Cypress Slab reversed


Cedar Point Village

DATE: 9/23/2015

SHEET NUMBER
2

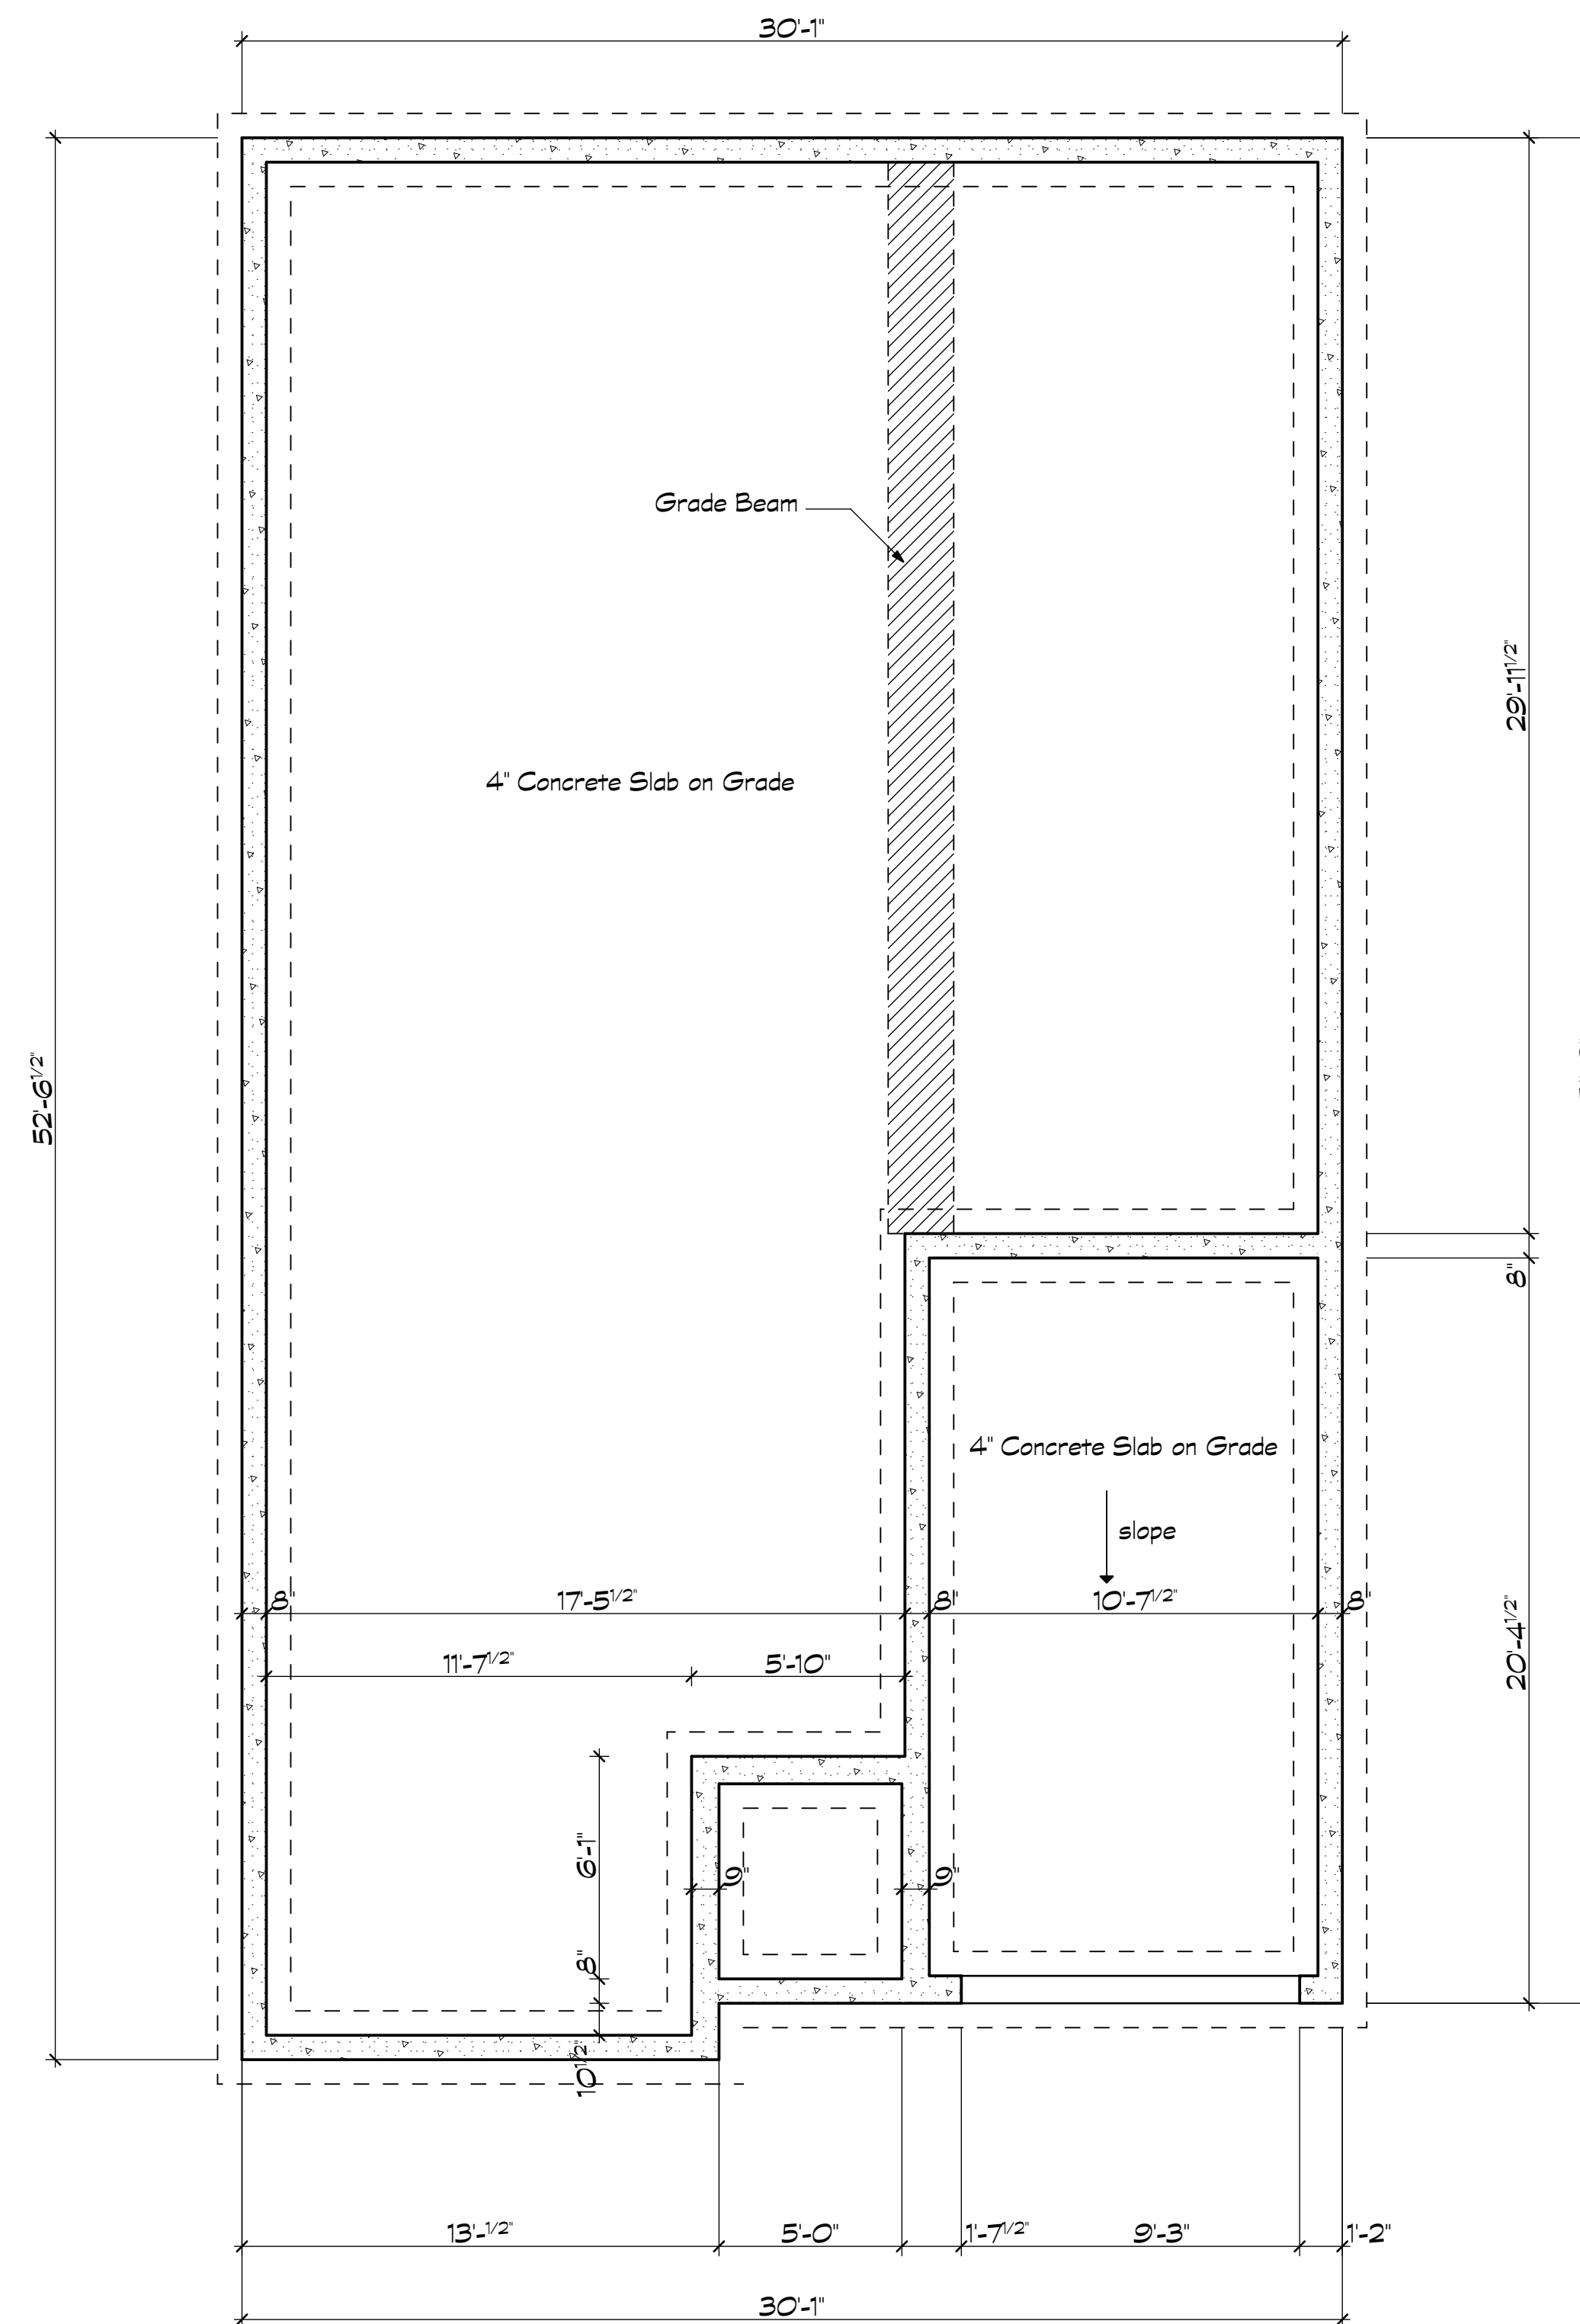

1 Foundation
SCALE: 1/4" = 1'-0"

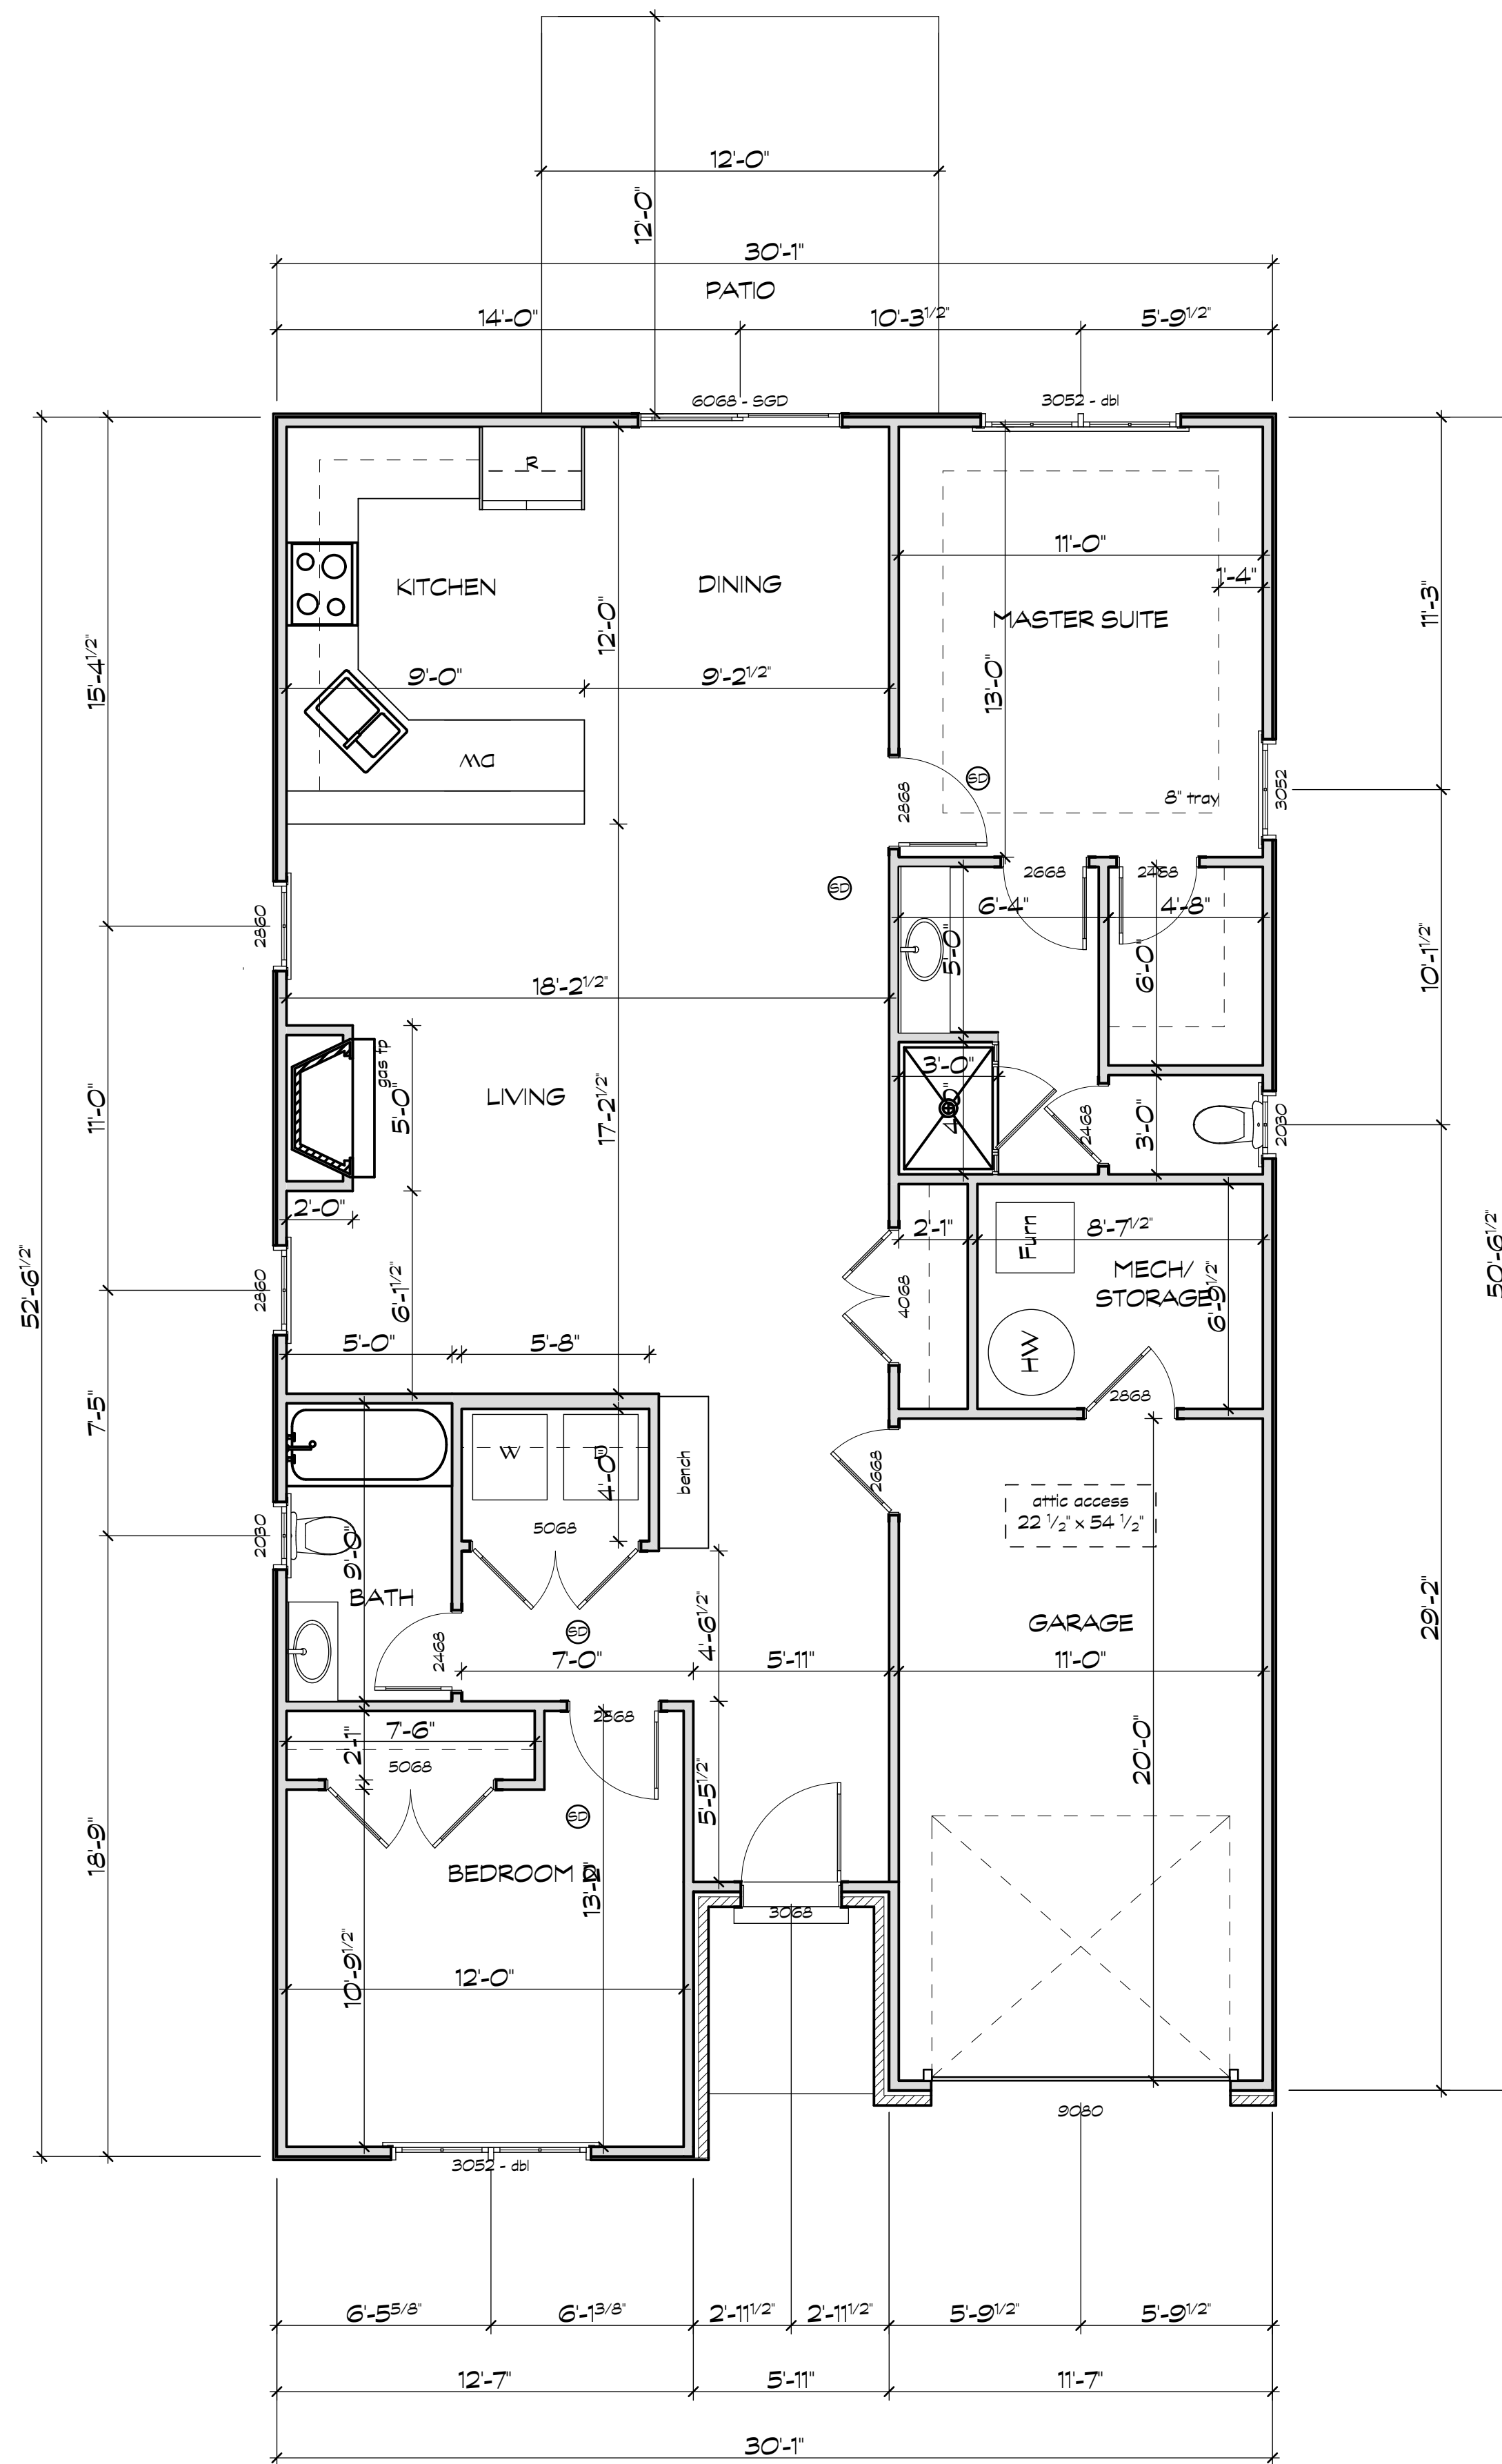

DO NOT DETERMINE DIMENSIONS BY SCALING OFF THESE DRAWINGS

THESE DRAWINGS ARE A GRAPHIC REPRESENTATION AND ARE NOT INTENDED TO PROVIDE DIMENSIONAL INFORMATION, EXCEPT WHERE DIMENSIONS ARE SPECIFICALLY INDICATED. SHOULD YOU REQUIRE ADDITIONAL DIMENSIONS, PLEASE CONTACT THE BUILDER.

BUILDER TO VERIFY ALL DIMENSIONS. ALL DIMENSIONS ARE TO STRUCTURE UNLESS OTHERWISE NOTED

Cypress Slab reversed


Cedar Point Village

DATE: 9/23/2015


SHEET NUMBER
3

1 First Floor
 SCALE: 1/4" = 1'-0"


9'-0" Clg. Ht. +/-
 1,280 sq. ft.

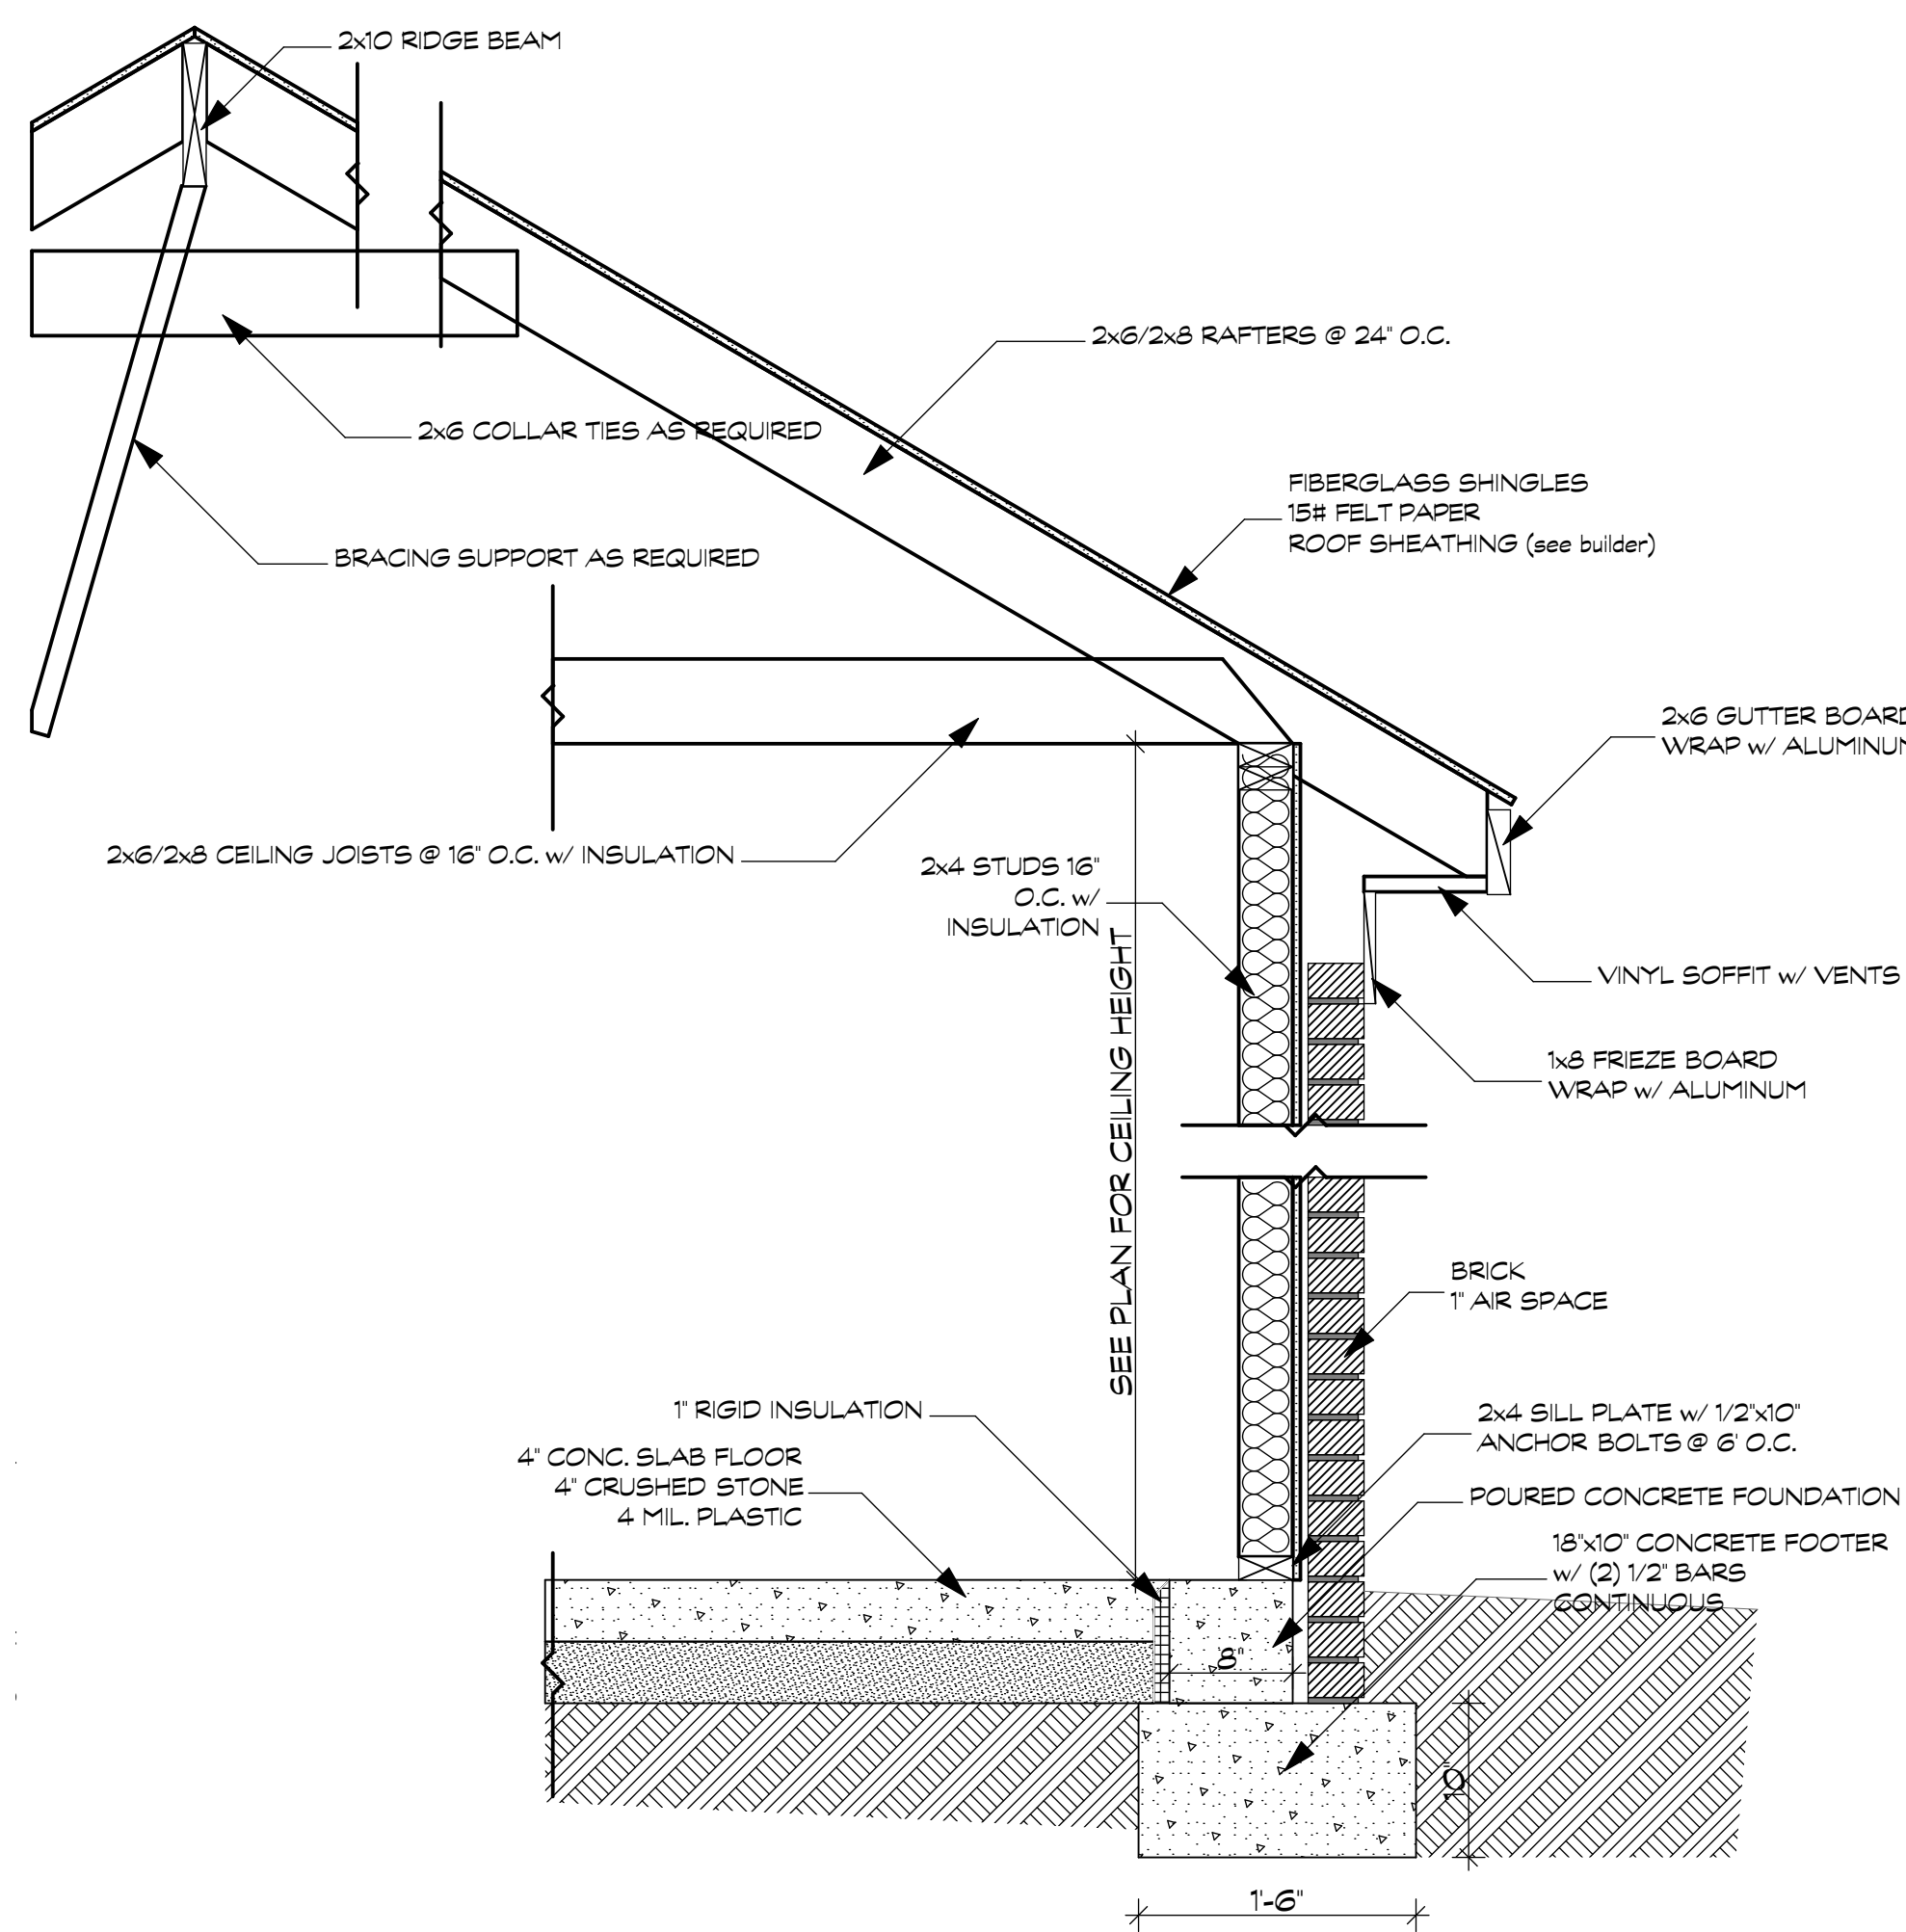

1 Wall Section
 SCALE: 1" = 1'-0"

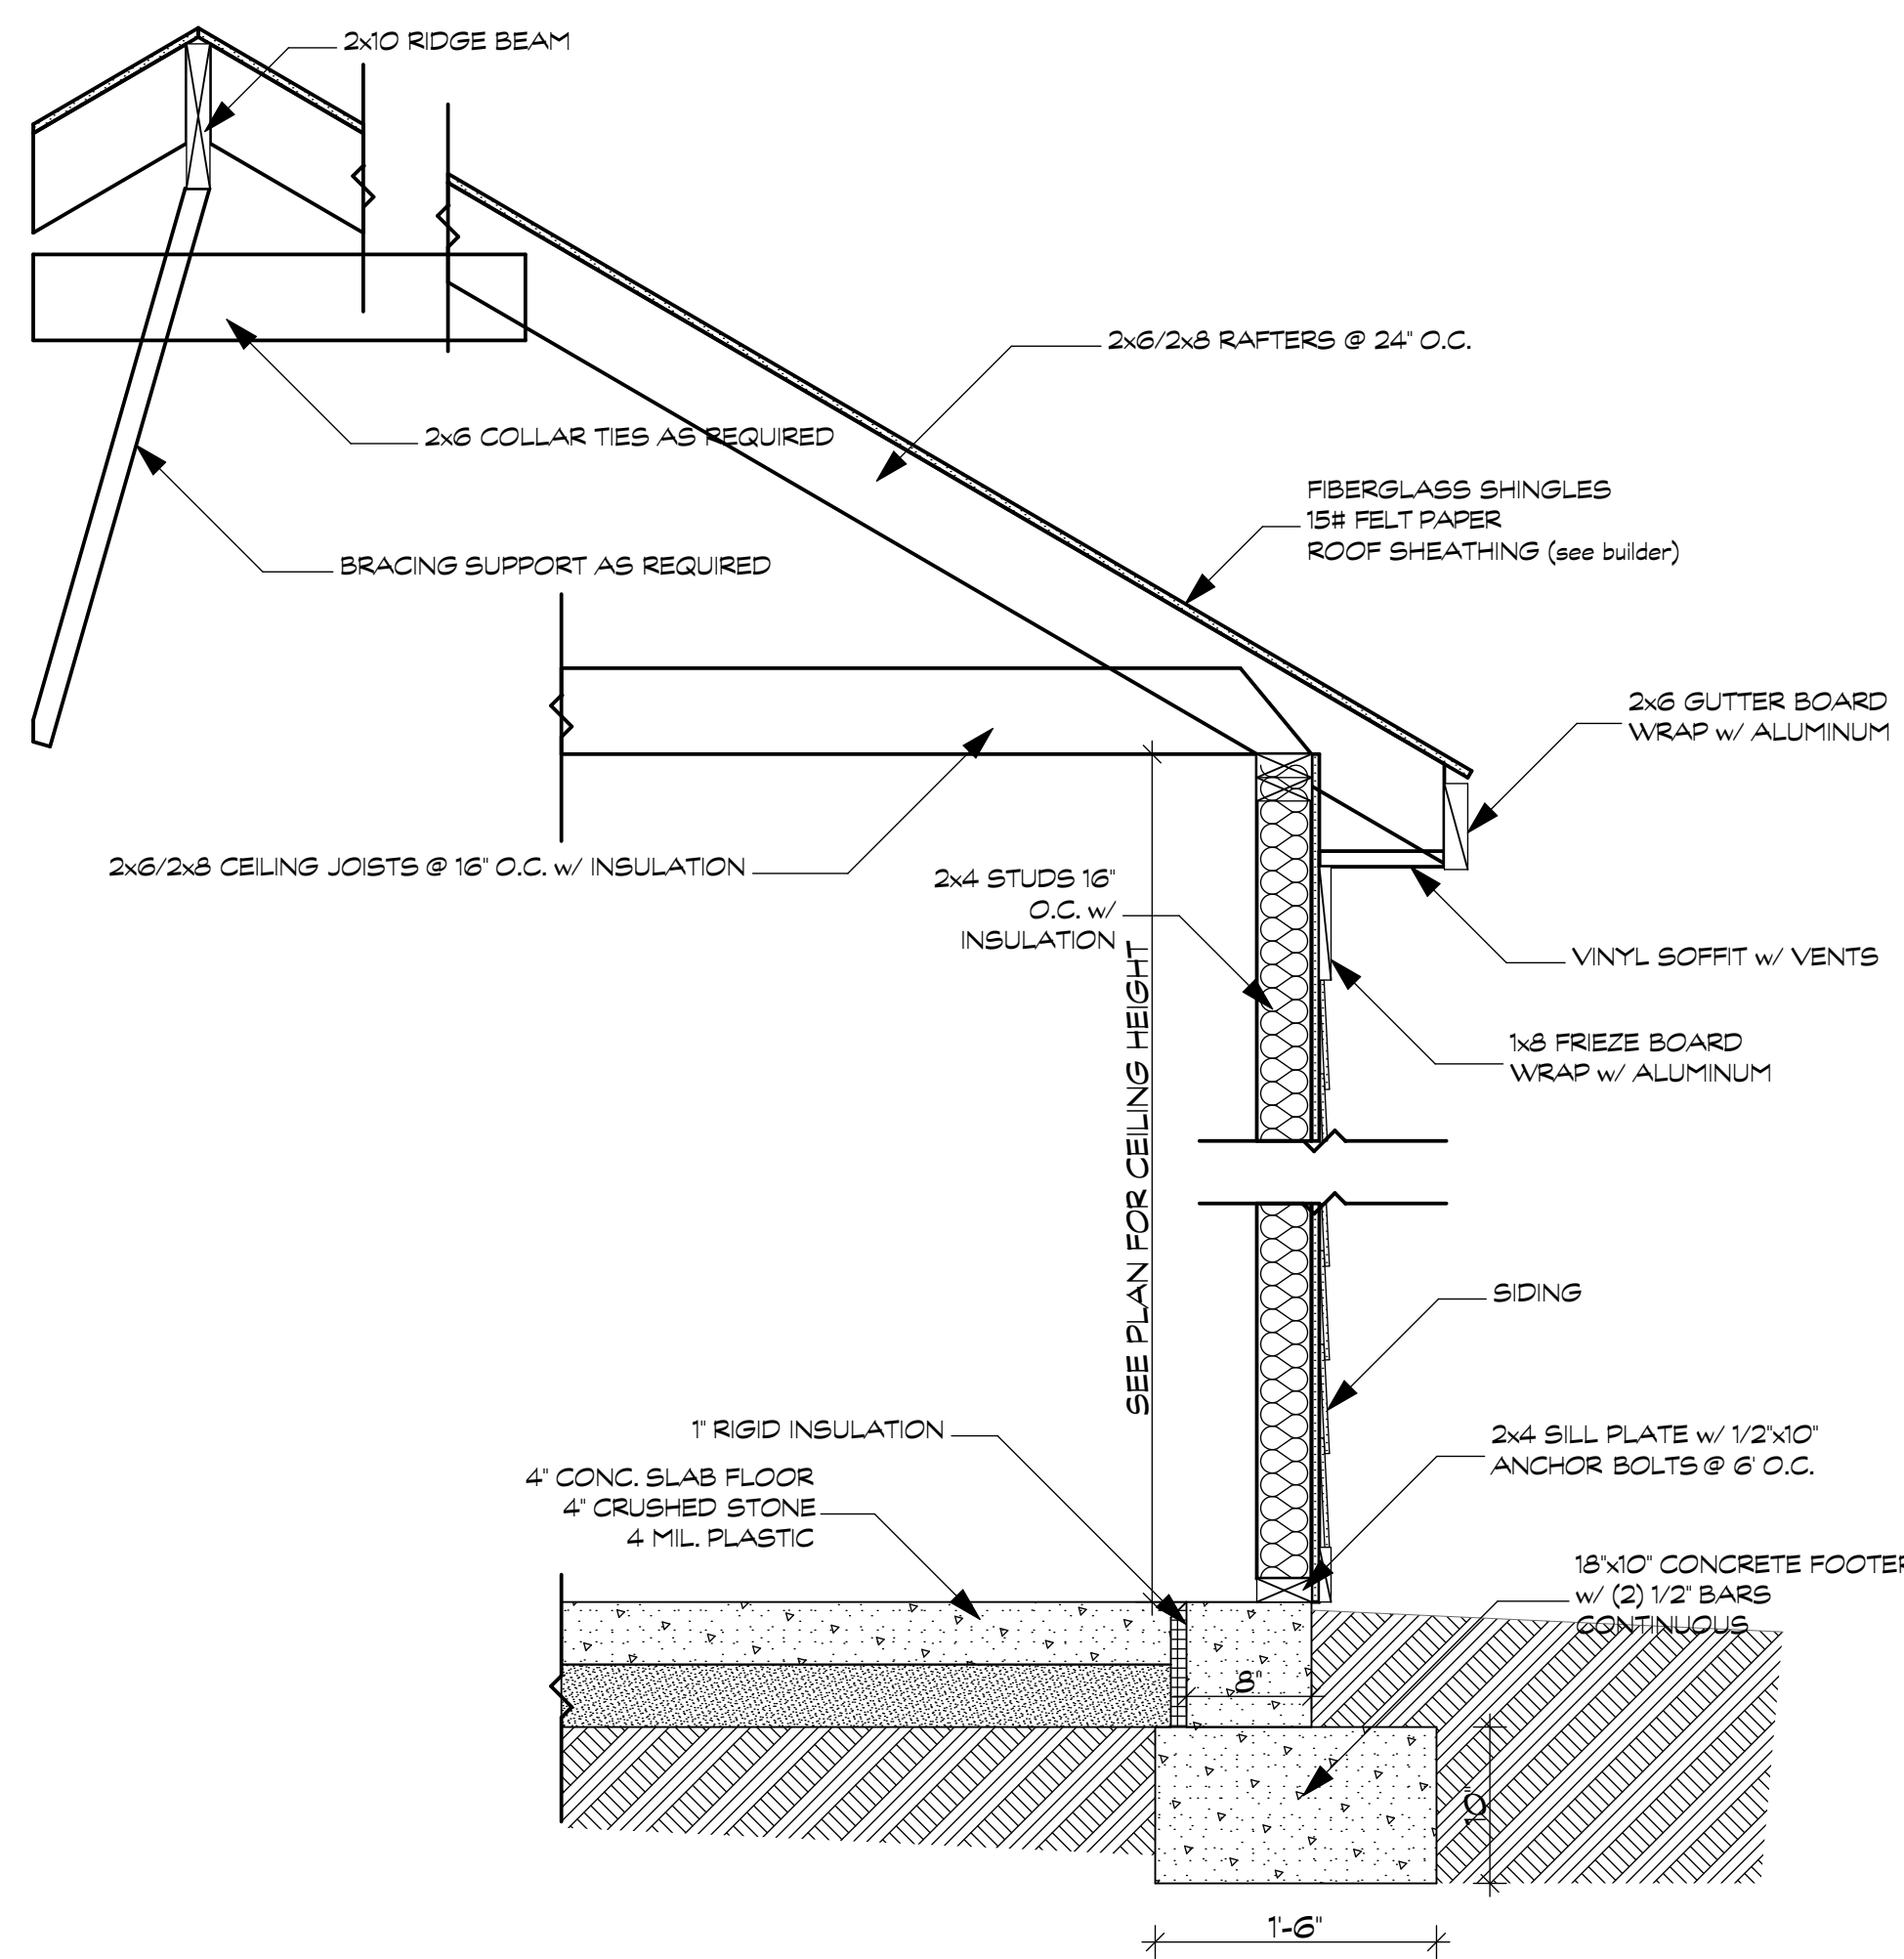

2 Wall Section
 SCALE: 1" = 1'-0"

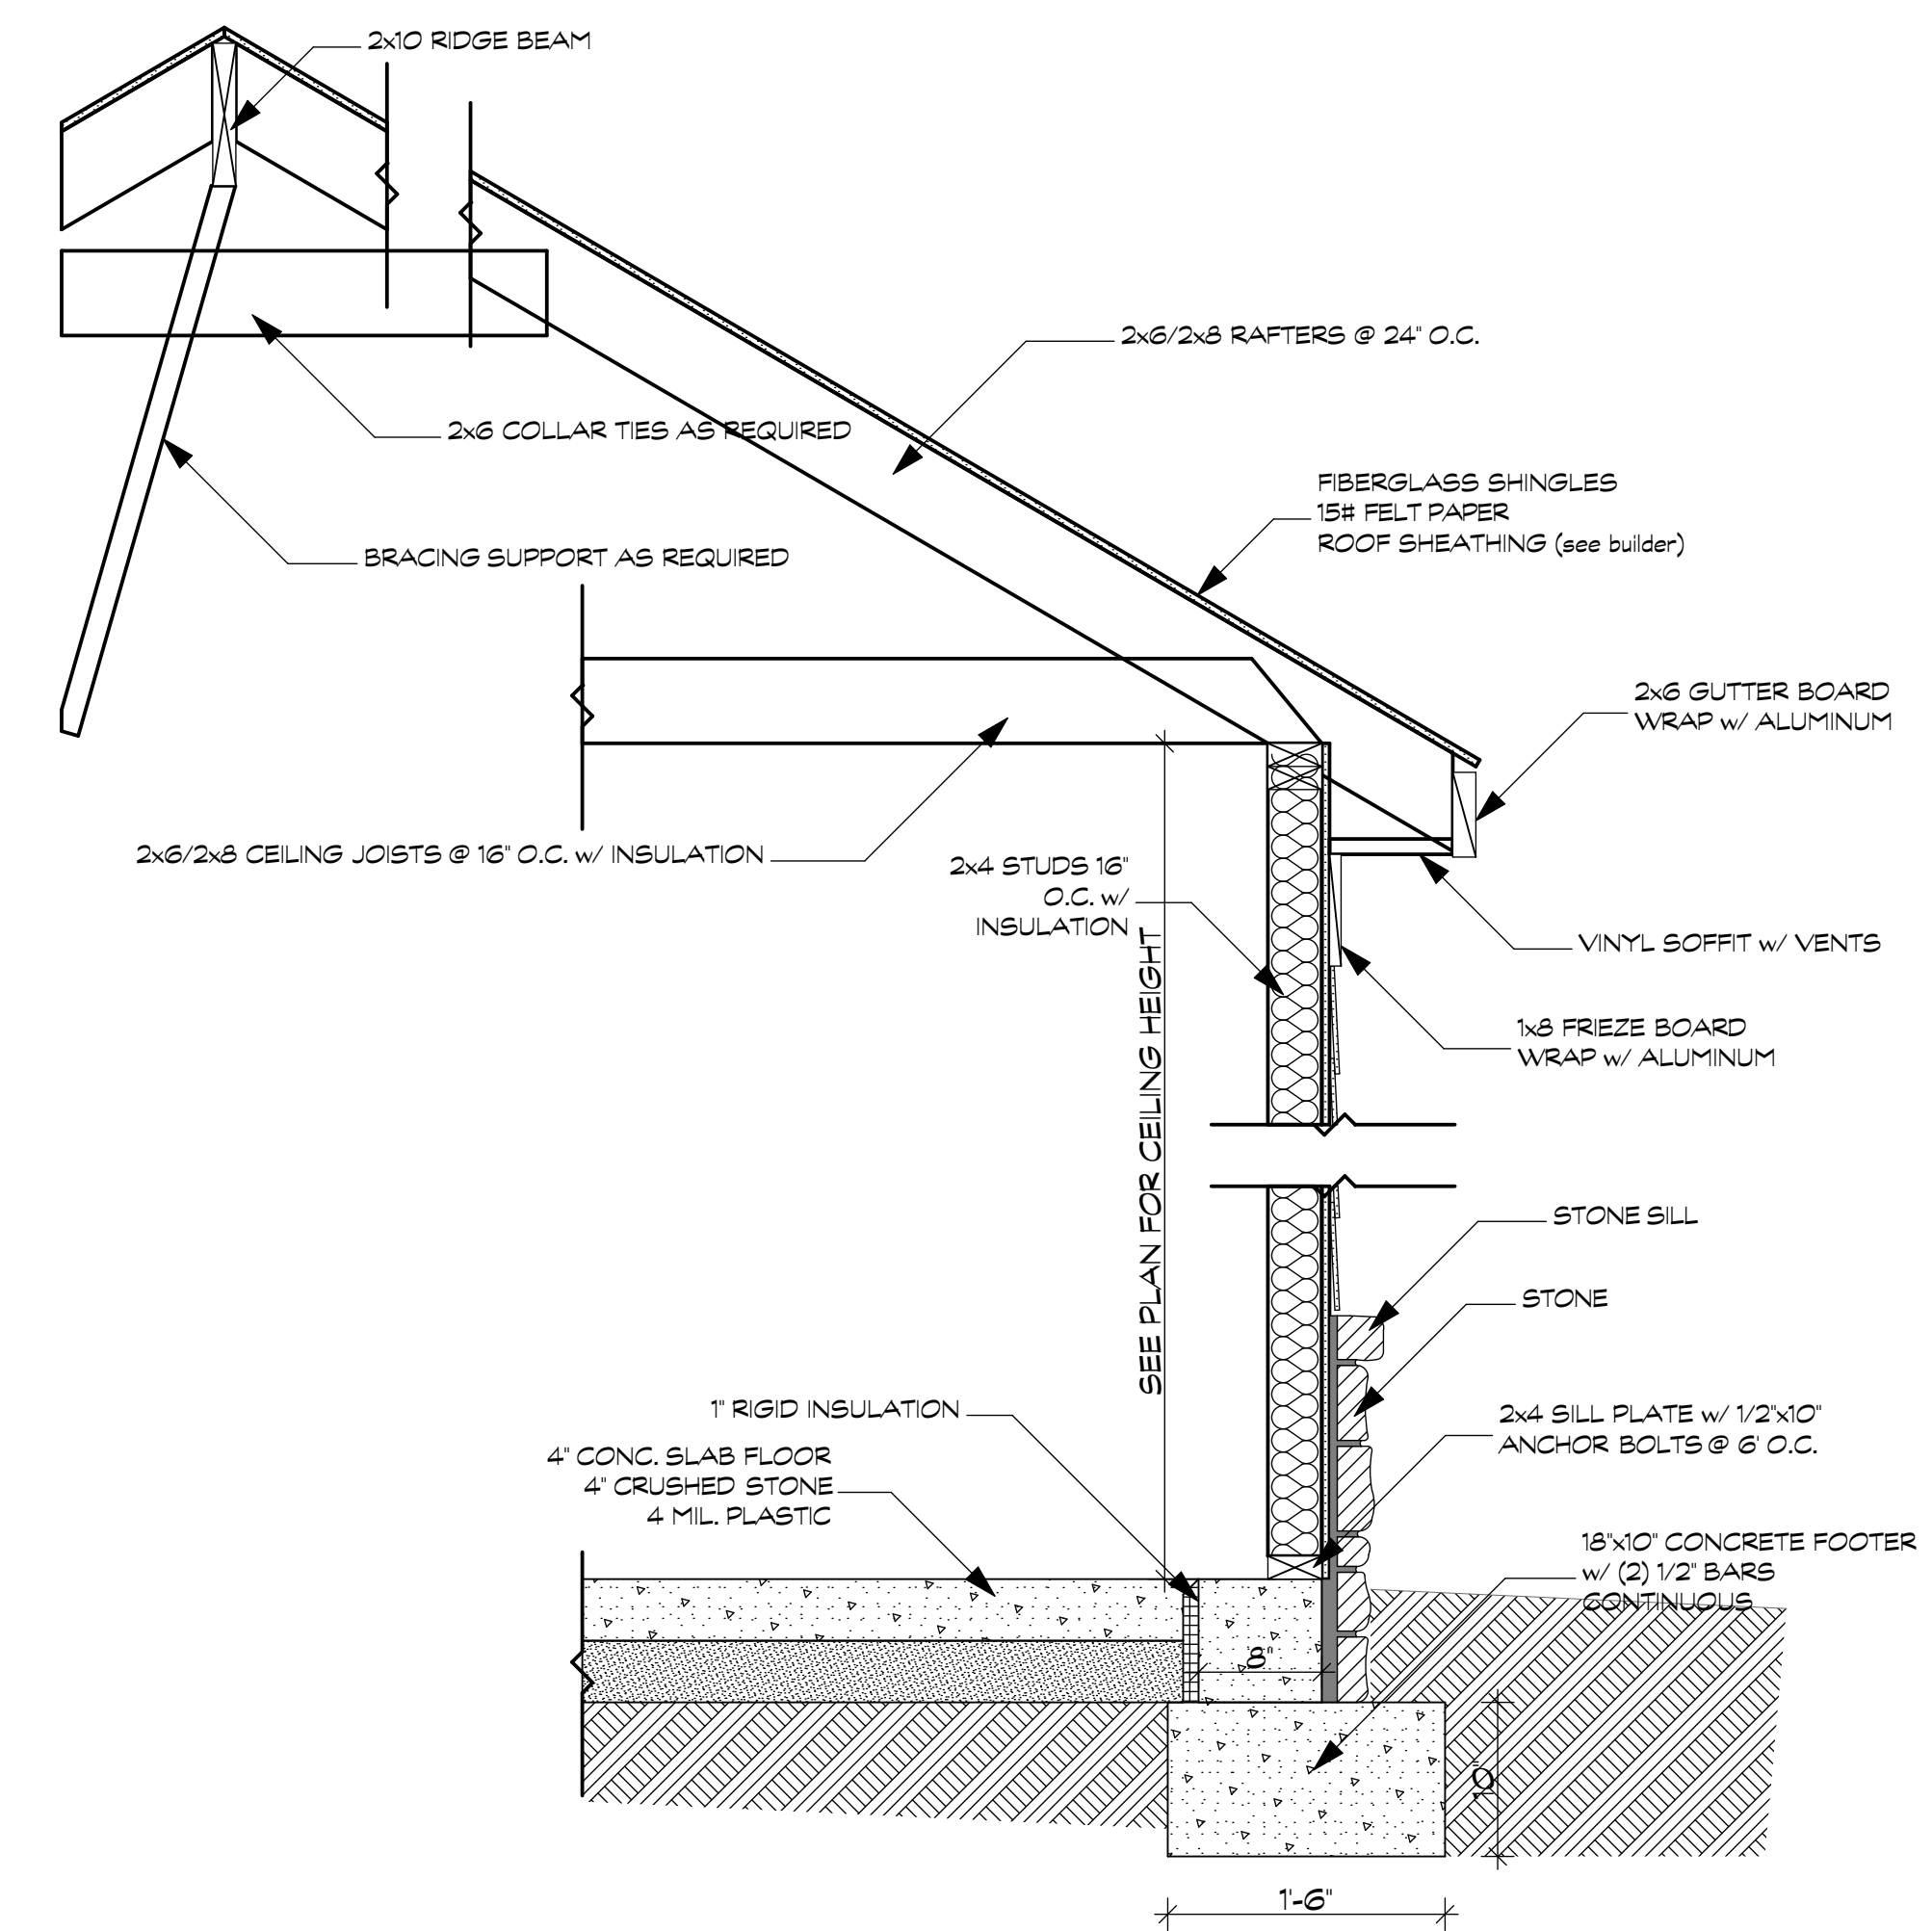

3 Wall Section
 SCALE: 1" = 1'-0"

DO NOT DETERMINE DIMENSIONS BY SCALING OFF THESE DRAWINGS

THESE DRAWINGS ARE A GRAPHIC REPRESENTATION AND ARE NOT INTENDED TO PROVIDE DIMENSIONAL INFORMATION, EXCEPT WHERE DIMENSIONS ARE SPECIFICALLY INDICATED. SHOULD YOU REQUIRE ADDITIONAL DIMENSIONS, PLEASE CONTACT THE BUILDER.

BUILDER TO VERIFY ALL DIMENSIONS. ALL DIMENSIONS ARE TO STRUCTURE UNLESS OTHERWISE NOTED

Cypress Slab reversed

Cedar Point Village

DATE: 9/23/2015

SHEET NUMBER
4

J/AD

Johnson Architecture and Design
#502.658.2311
info@johnsonarchitecturedesign.com

key HOMES
LLC



Key Homes
William Doelker, Builder
#502.225.8434
#502.225.8814
info@keyhomesllc.com

DO NOT DETERMINE DIMENSIONS
BY SCALING OFF THESE
DRAWINGS

THESE DRAWINGS ARE A
GRAPHIC REPRESENTATION AND
ARE NOT INTENDED TO PROVIDE
DIMENSIONAL INFORMATION,
EXCEPT WHERE DIMENSIONS
ARE SPECIFICALLY INDICATED.
SHOULD YOU REQUIRE
ADDITIONAL DIMENSIONS,
PLEASE CONTACT THE BUILDER.


BUILDER TO VERIFY ALL
DIMENSIONS. ALL DIMENSIONS
ARE TO STRUCTURE UNLESS
OTHERWISE NOTED

Cypress
Slab reversed

Cedar Point
Village

DATE: 9/23/2015

SHEET NUMBER
5

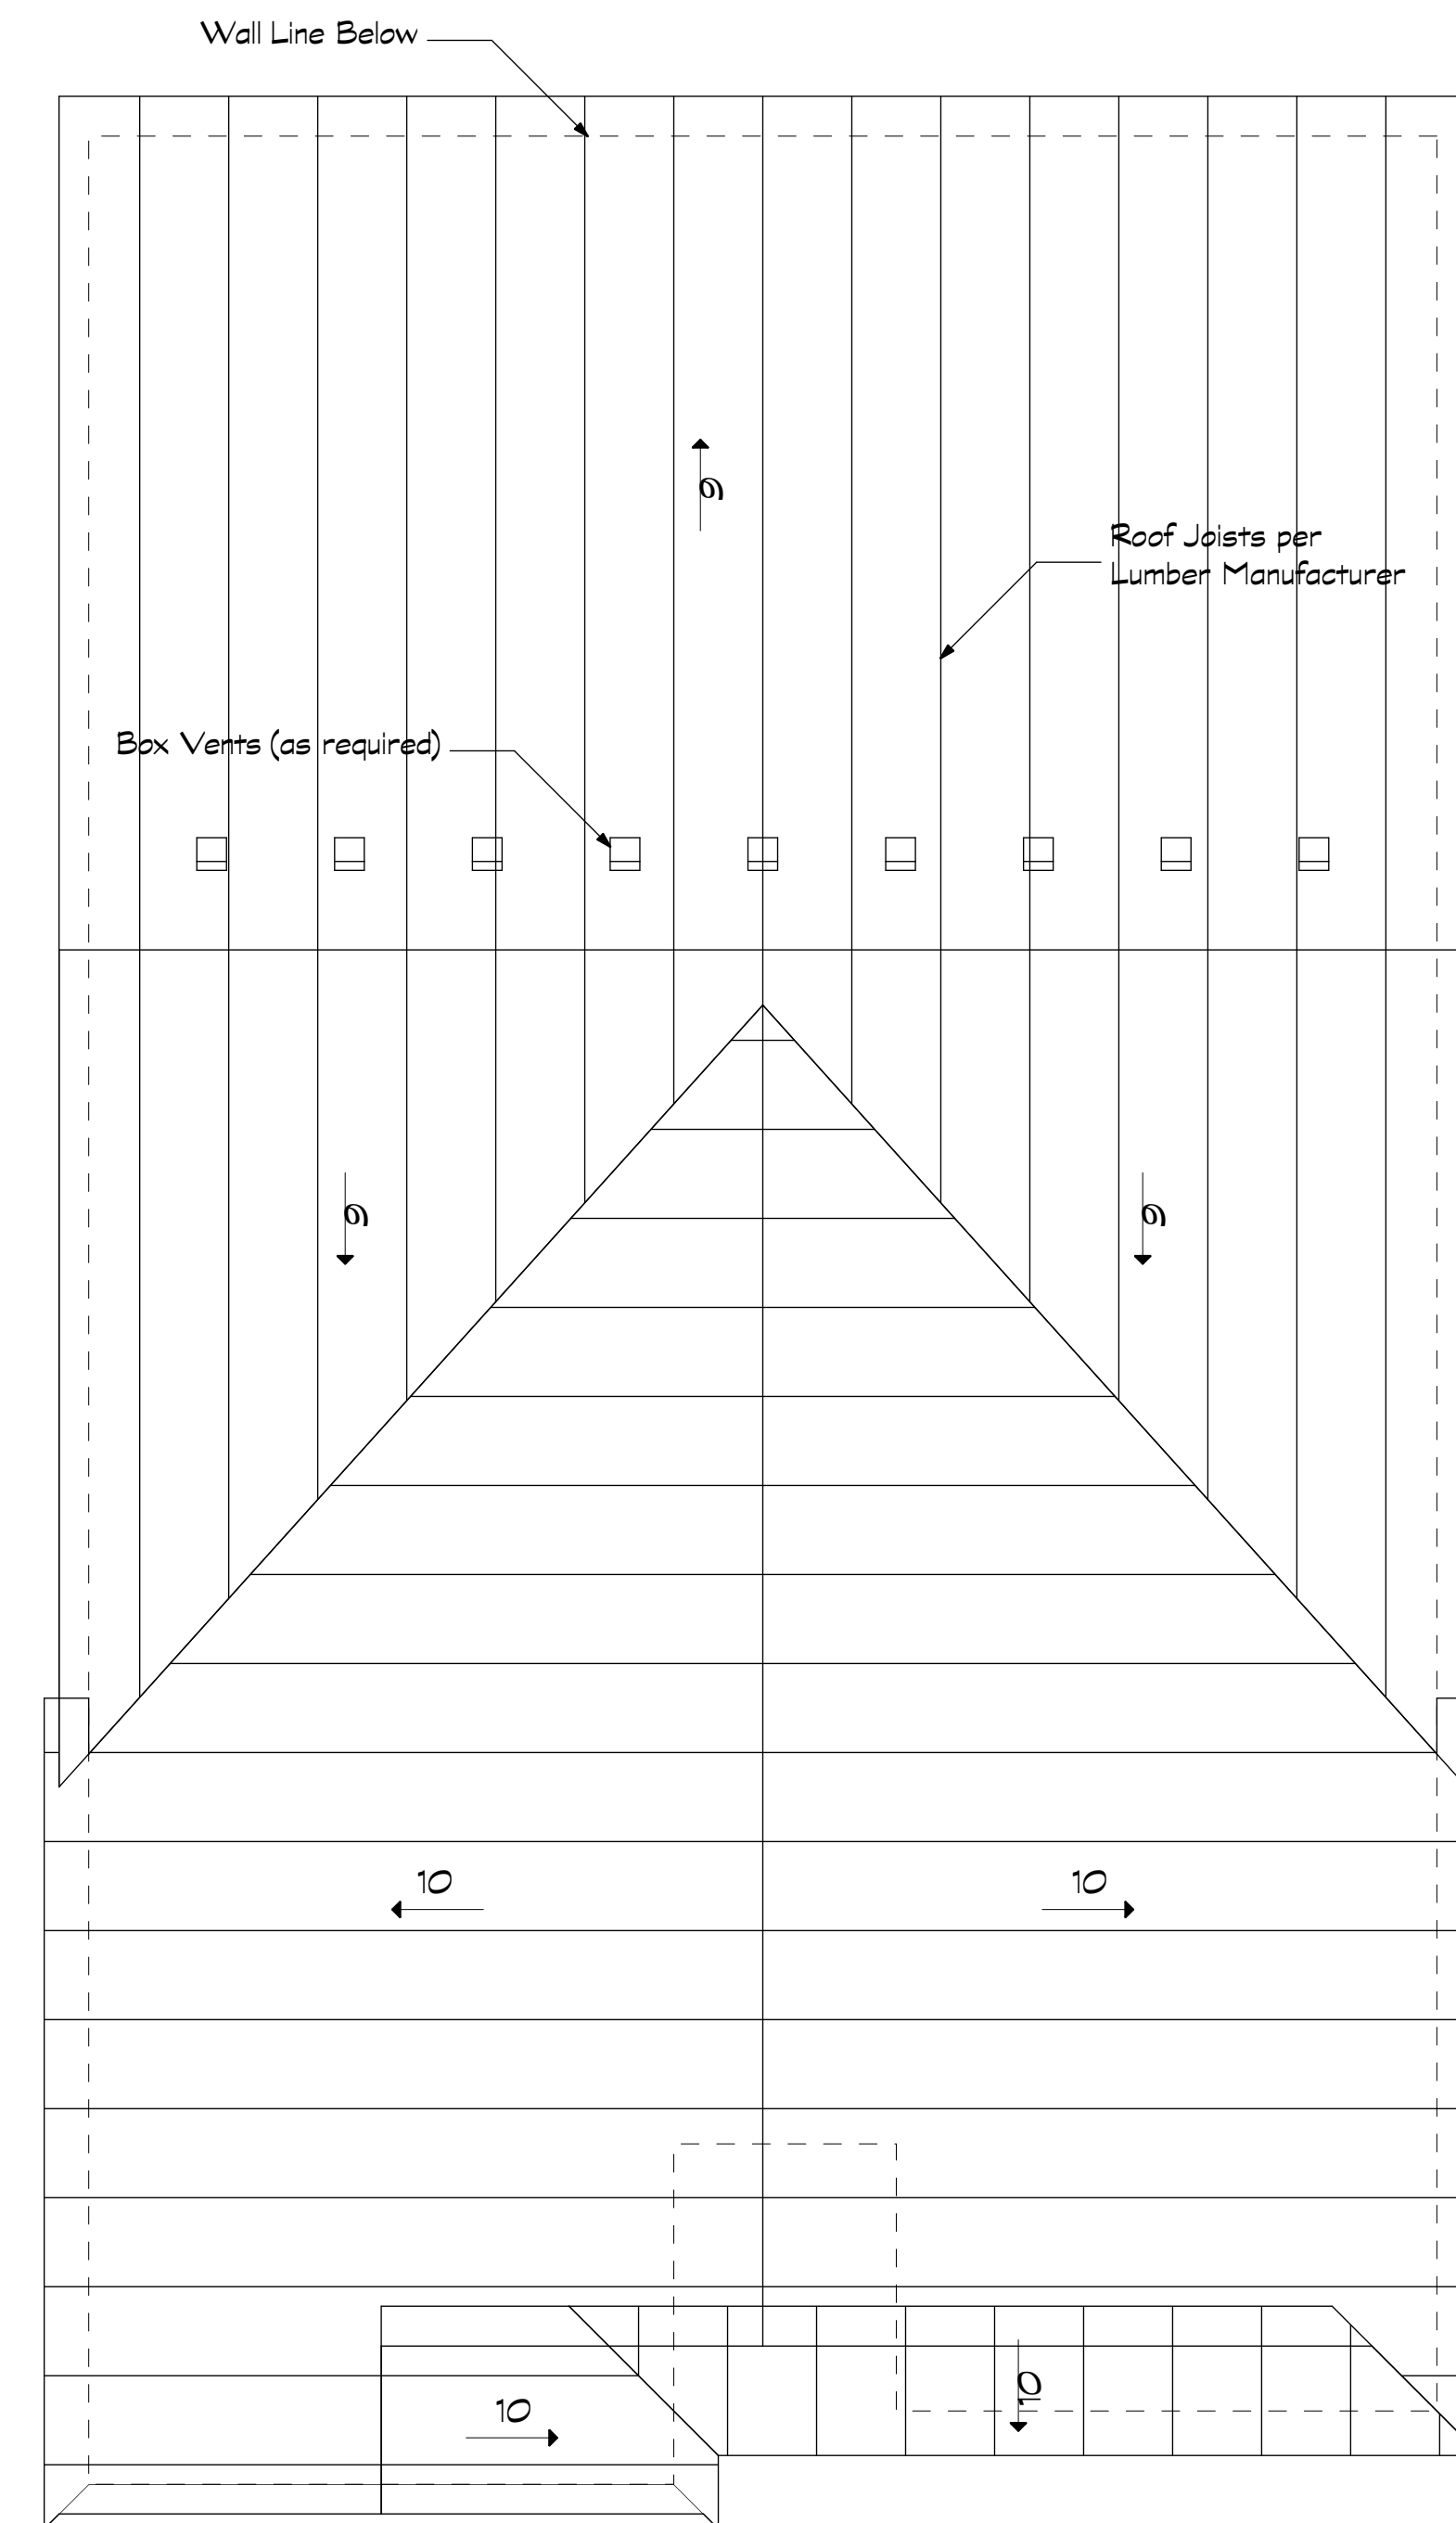

1 Roof
SCALE: 1/4" = 1'-0"

J/AD

Johnson Architecture and Design
#502.638.2311
info@johnsanarchitectureanddesign.com

key HOMES
LLC



Key Homes
William Doelker, Builder
#502.225.8434
#502.225.8814
info@keyhomesllc.com

DO NOT DETERMINE DIMENSIONS
BY SCALING OFF THESE
DRAWINGS

THESE DRAWINGS ARE A
GRAPHIC REPRESENTATION AND
ARE NOT INTENDED TO PROVIDE
DIMENSIONAL INFORMATION,
EXCEPT WHERE DIMENSIONS
ARE SPECIFICALLY INDICATED.
SHOULD YOU REQUIRE
ADDITIONAL DIMENSIONS,
PLEASE CONTACT THE BUILDER.


BUILDER TO VERIFY ALL
DIMENSIONS. ALL DIMENSIONS
ARE TO STRUCTURE UNLESS
OTHERWISE NOTED

Cypress
Slab reversed


Cedar Point
Village

DATE: 9/23/2015


SHEET NUMBER
6

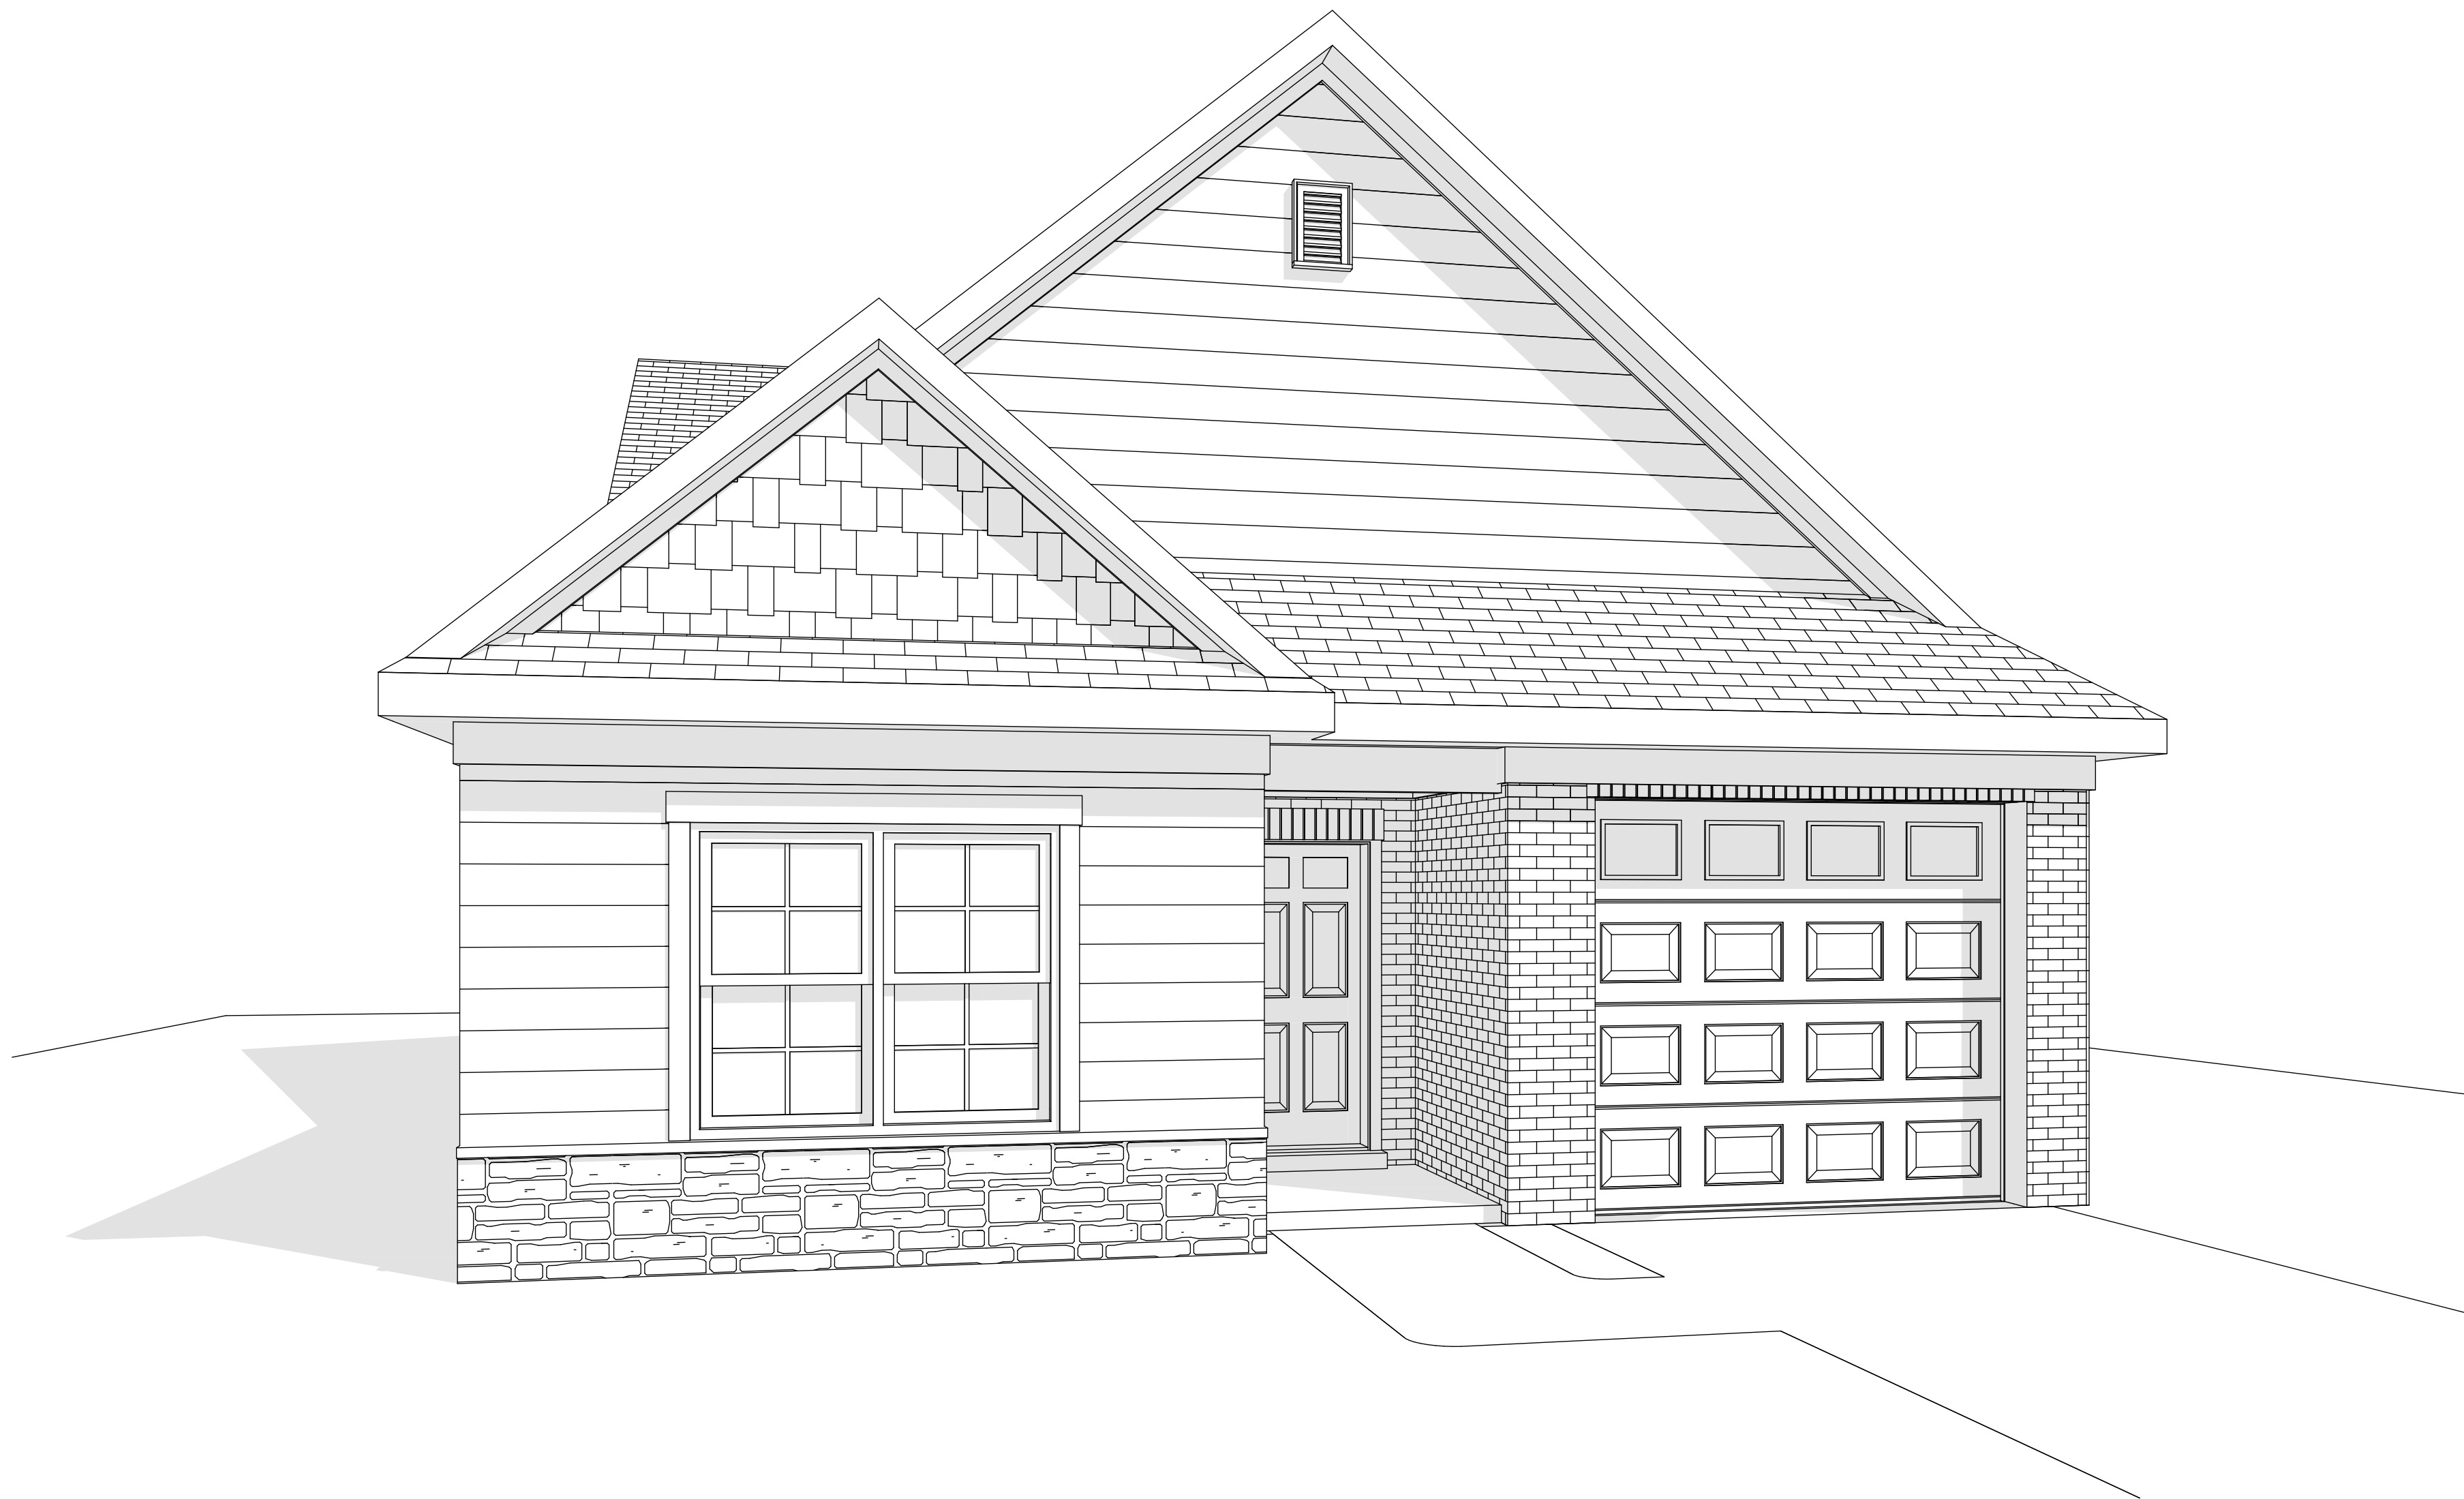

1 Front View
NOT TO SCALE

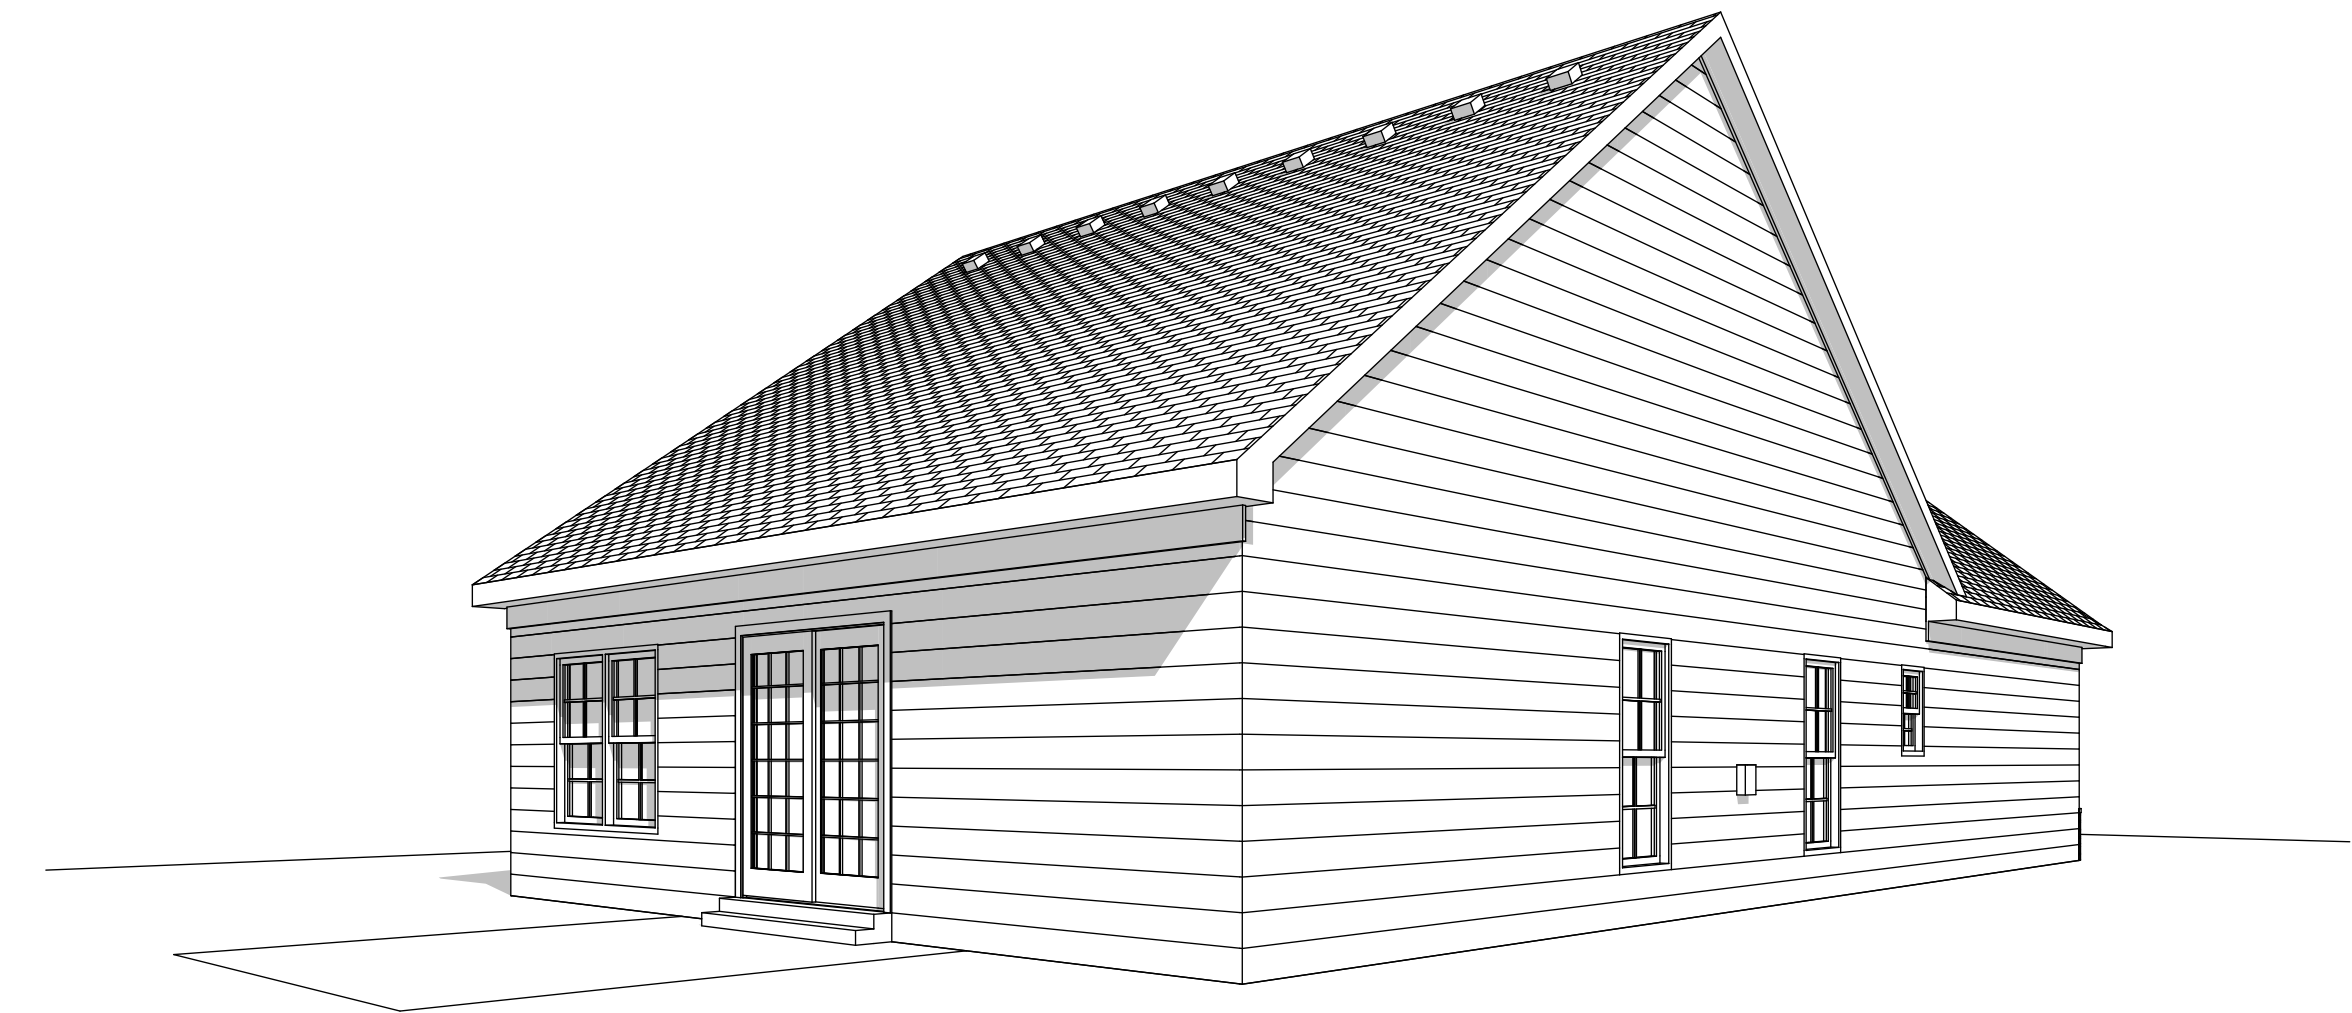

2 Rear View
NOT TO SCALE

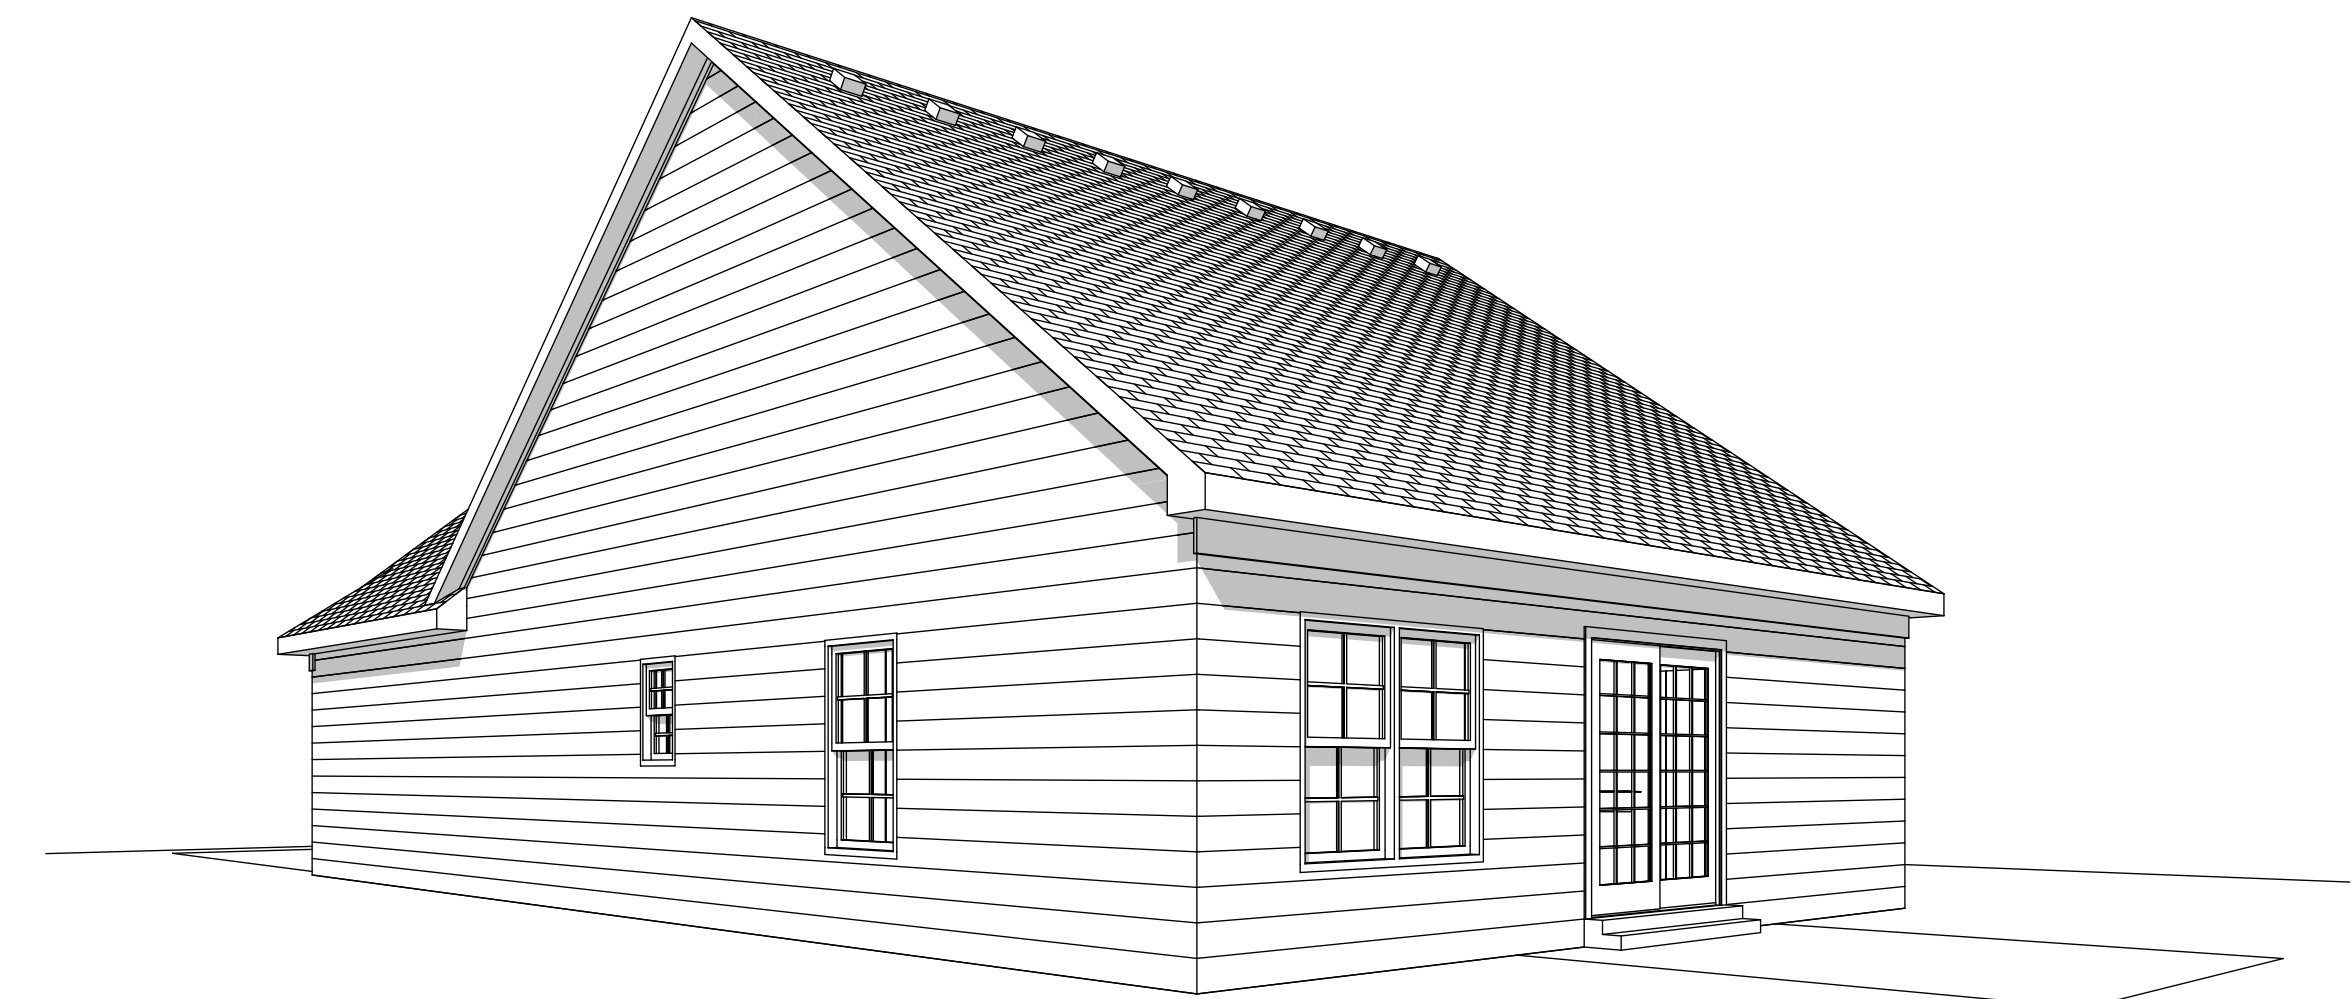

3 Rear View
NOT TO SCALE