


REVISIONS


JOSEPH & JOSEPH BRAVURA PROJECT NO.  
**A8320**  
DATE  
**01/03/14**  
ISSUE

SHEET TITLE  
**EXISTING FLOOR PLANS LOWER LEVEL**  
DATE  
**A107**

**LEGEND**

- Wall to remain
- Wall to be demolished and rebuilt with salvaged brick

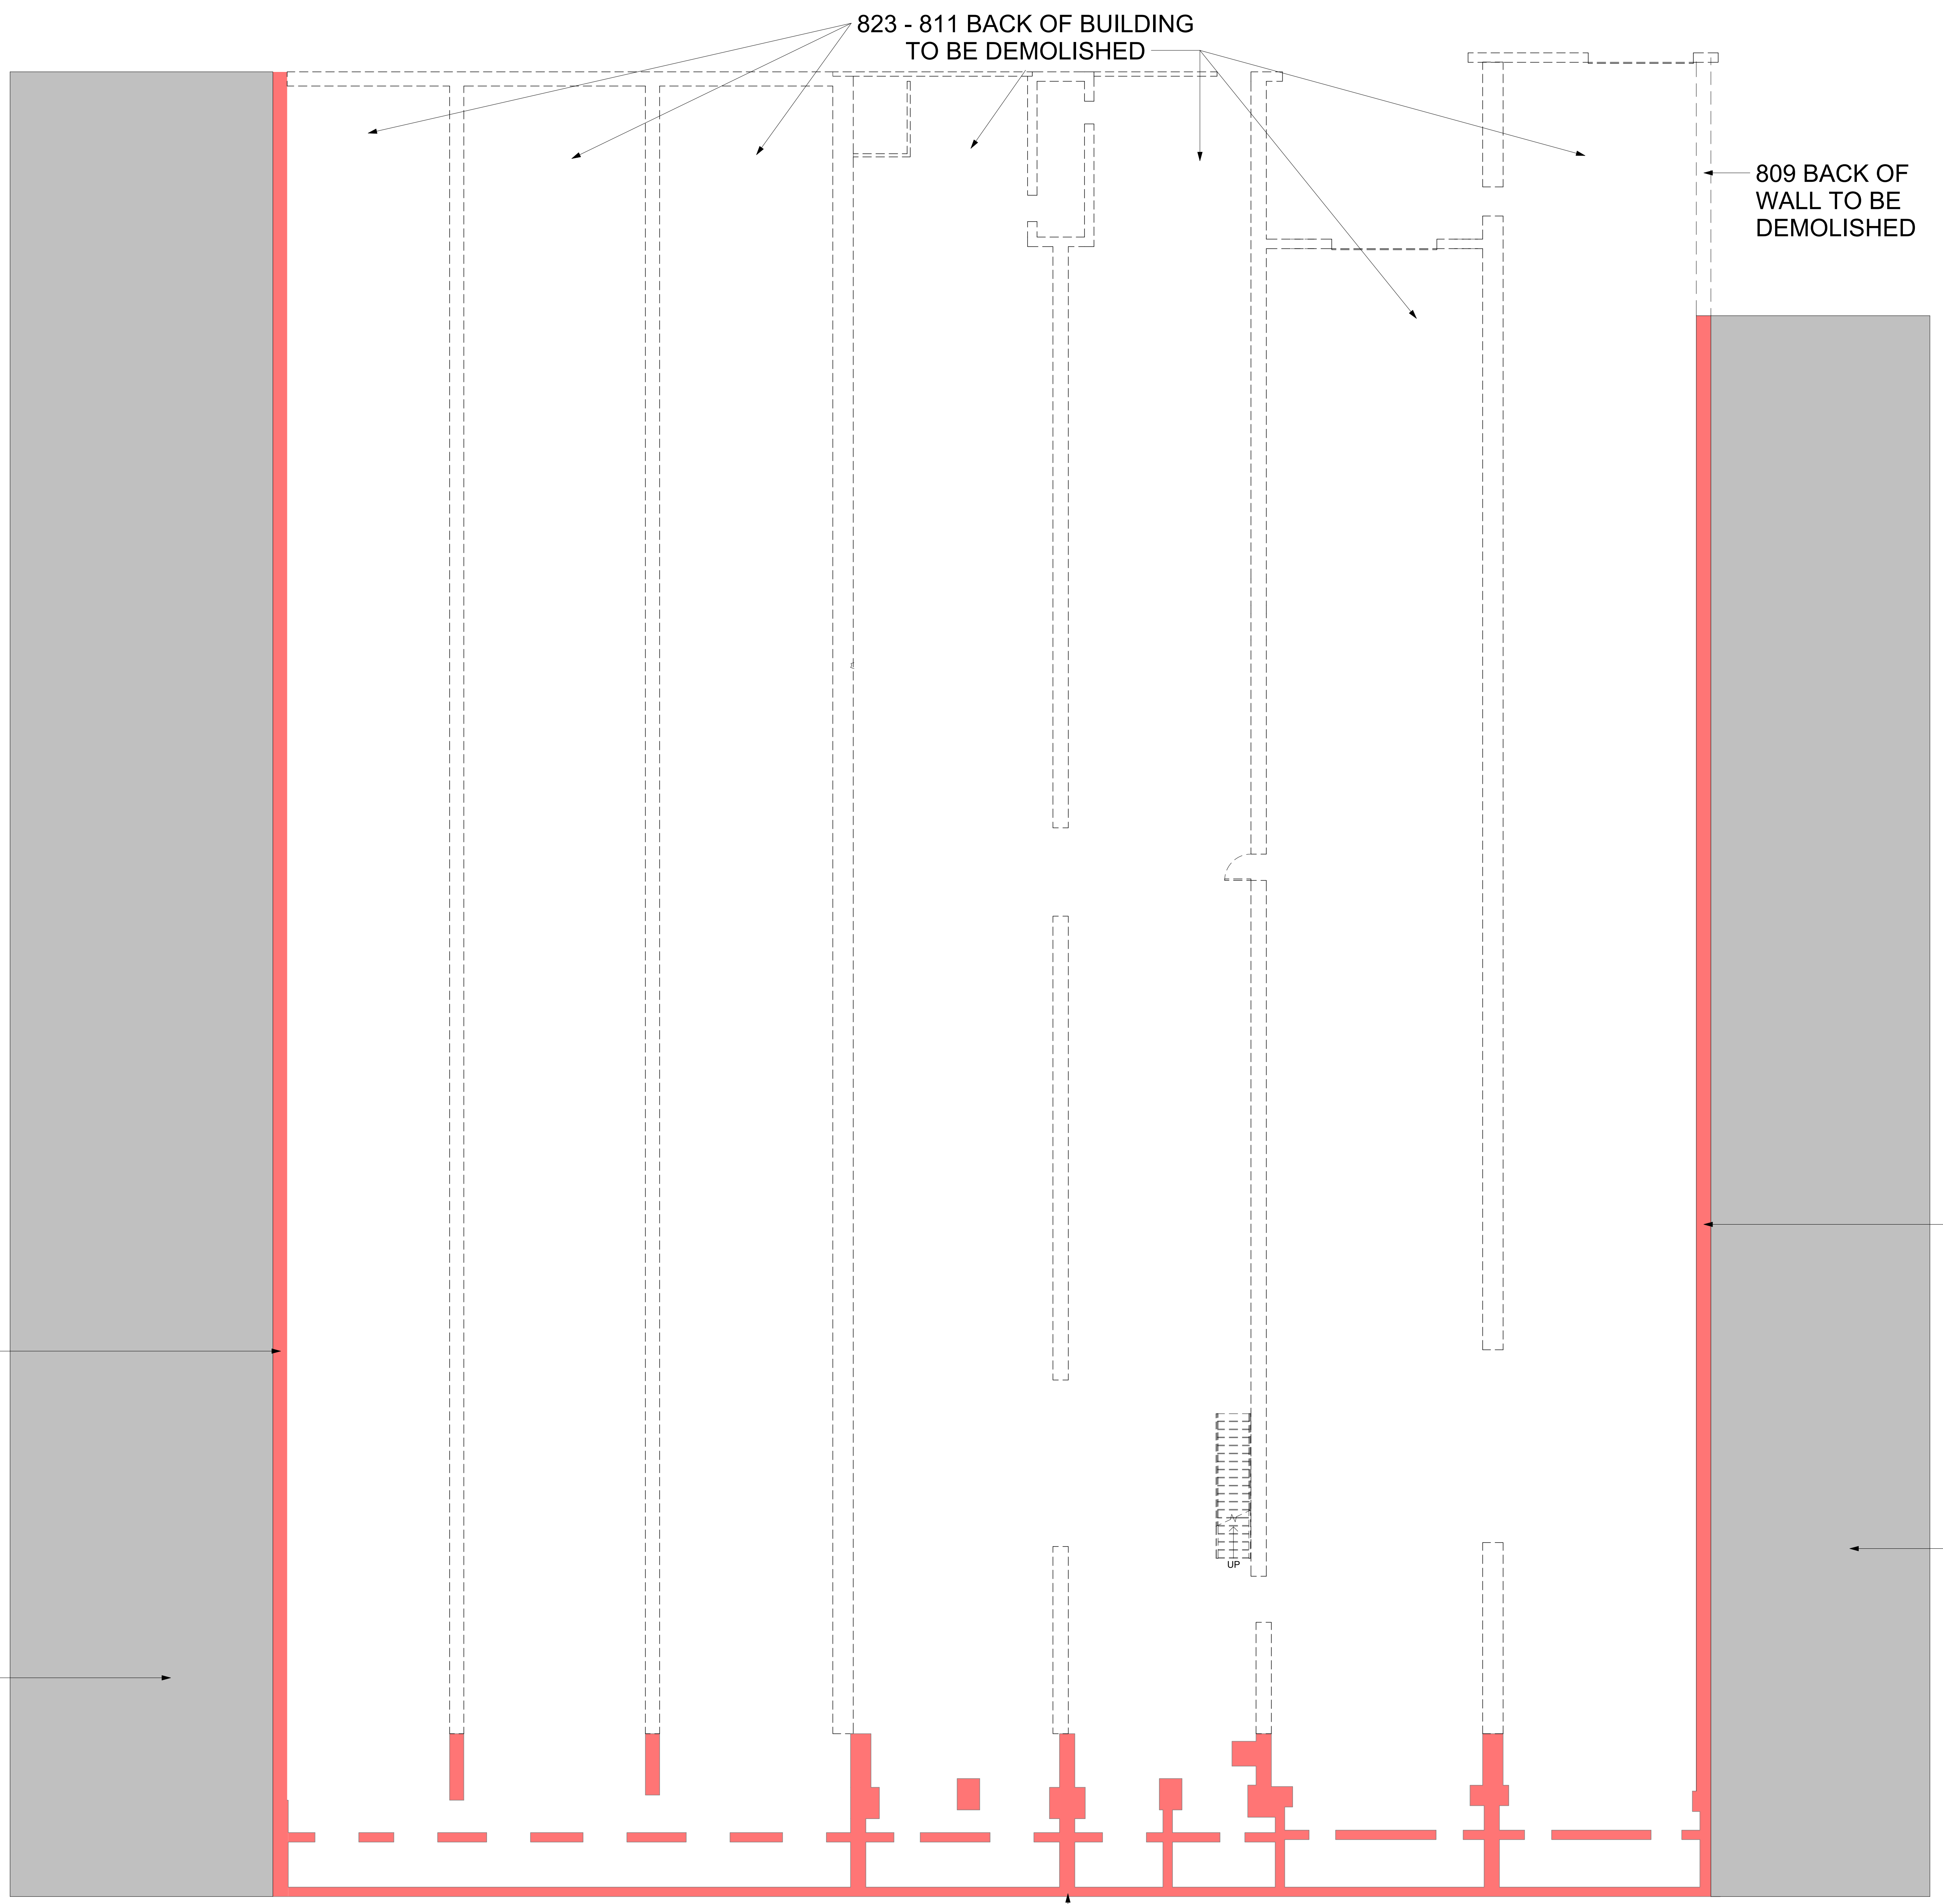

PARTI WALL LOWER LEVEL TO REMAIN

FRAZIER HISTORY MUSEUM (will remain)

PARTI WALL LOWER LEVEL TO REMAIN

809 W. MAIN STREET (will remain)

823 - 811 BACK OF BUILDING TO BE DEMOLISHED


809 BACK OF WALL TO BE DEMOLISHED

823 - 811 W. MAIN STREET FRONT WALL TO MAIN


EXISTING FLOOR PLANS LOWER LEVEL  
1 A107 1/8" = 1'-0"

**LEGEND**

- Wall to remain
- Wall to be demolished and rebuilt with salvaged brick

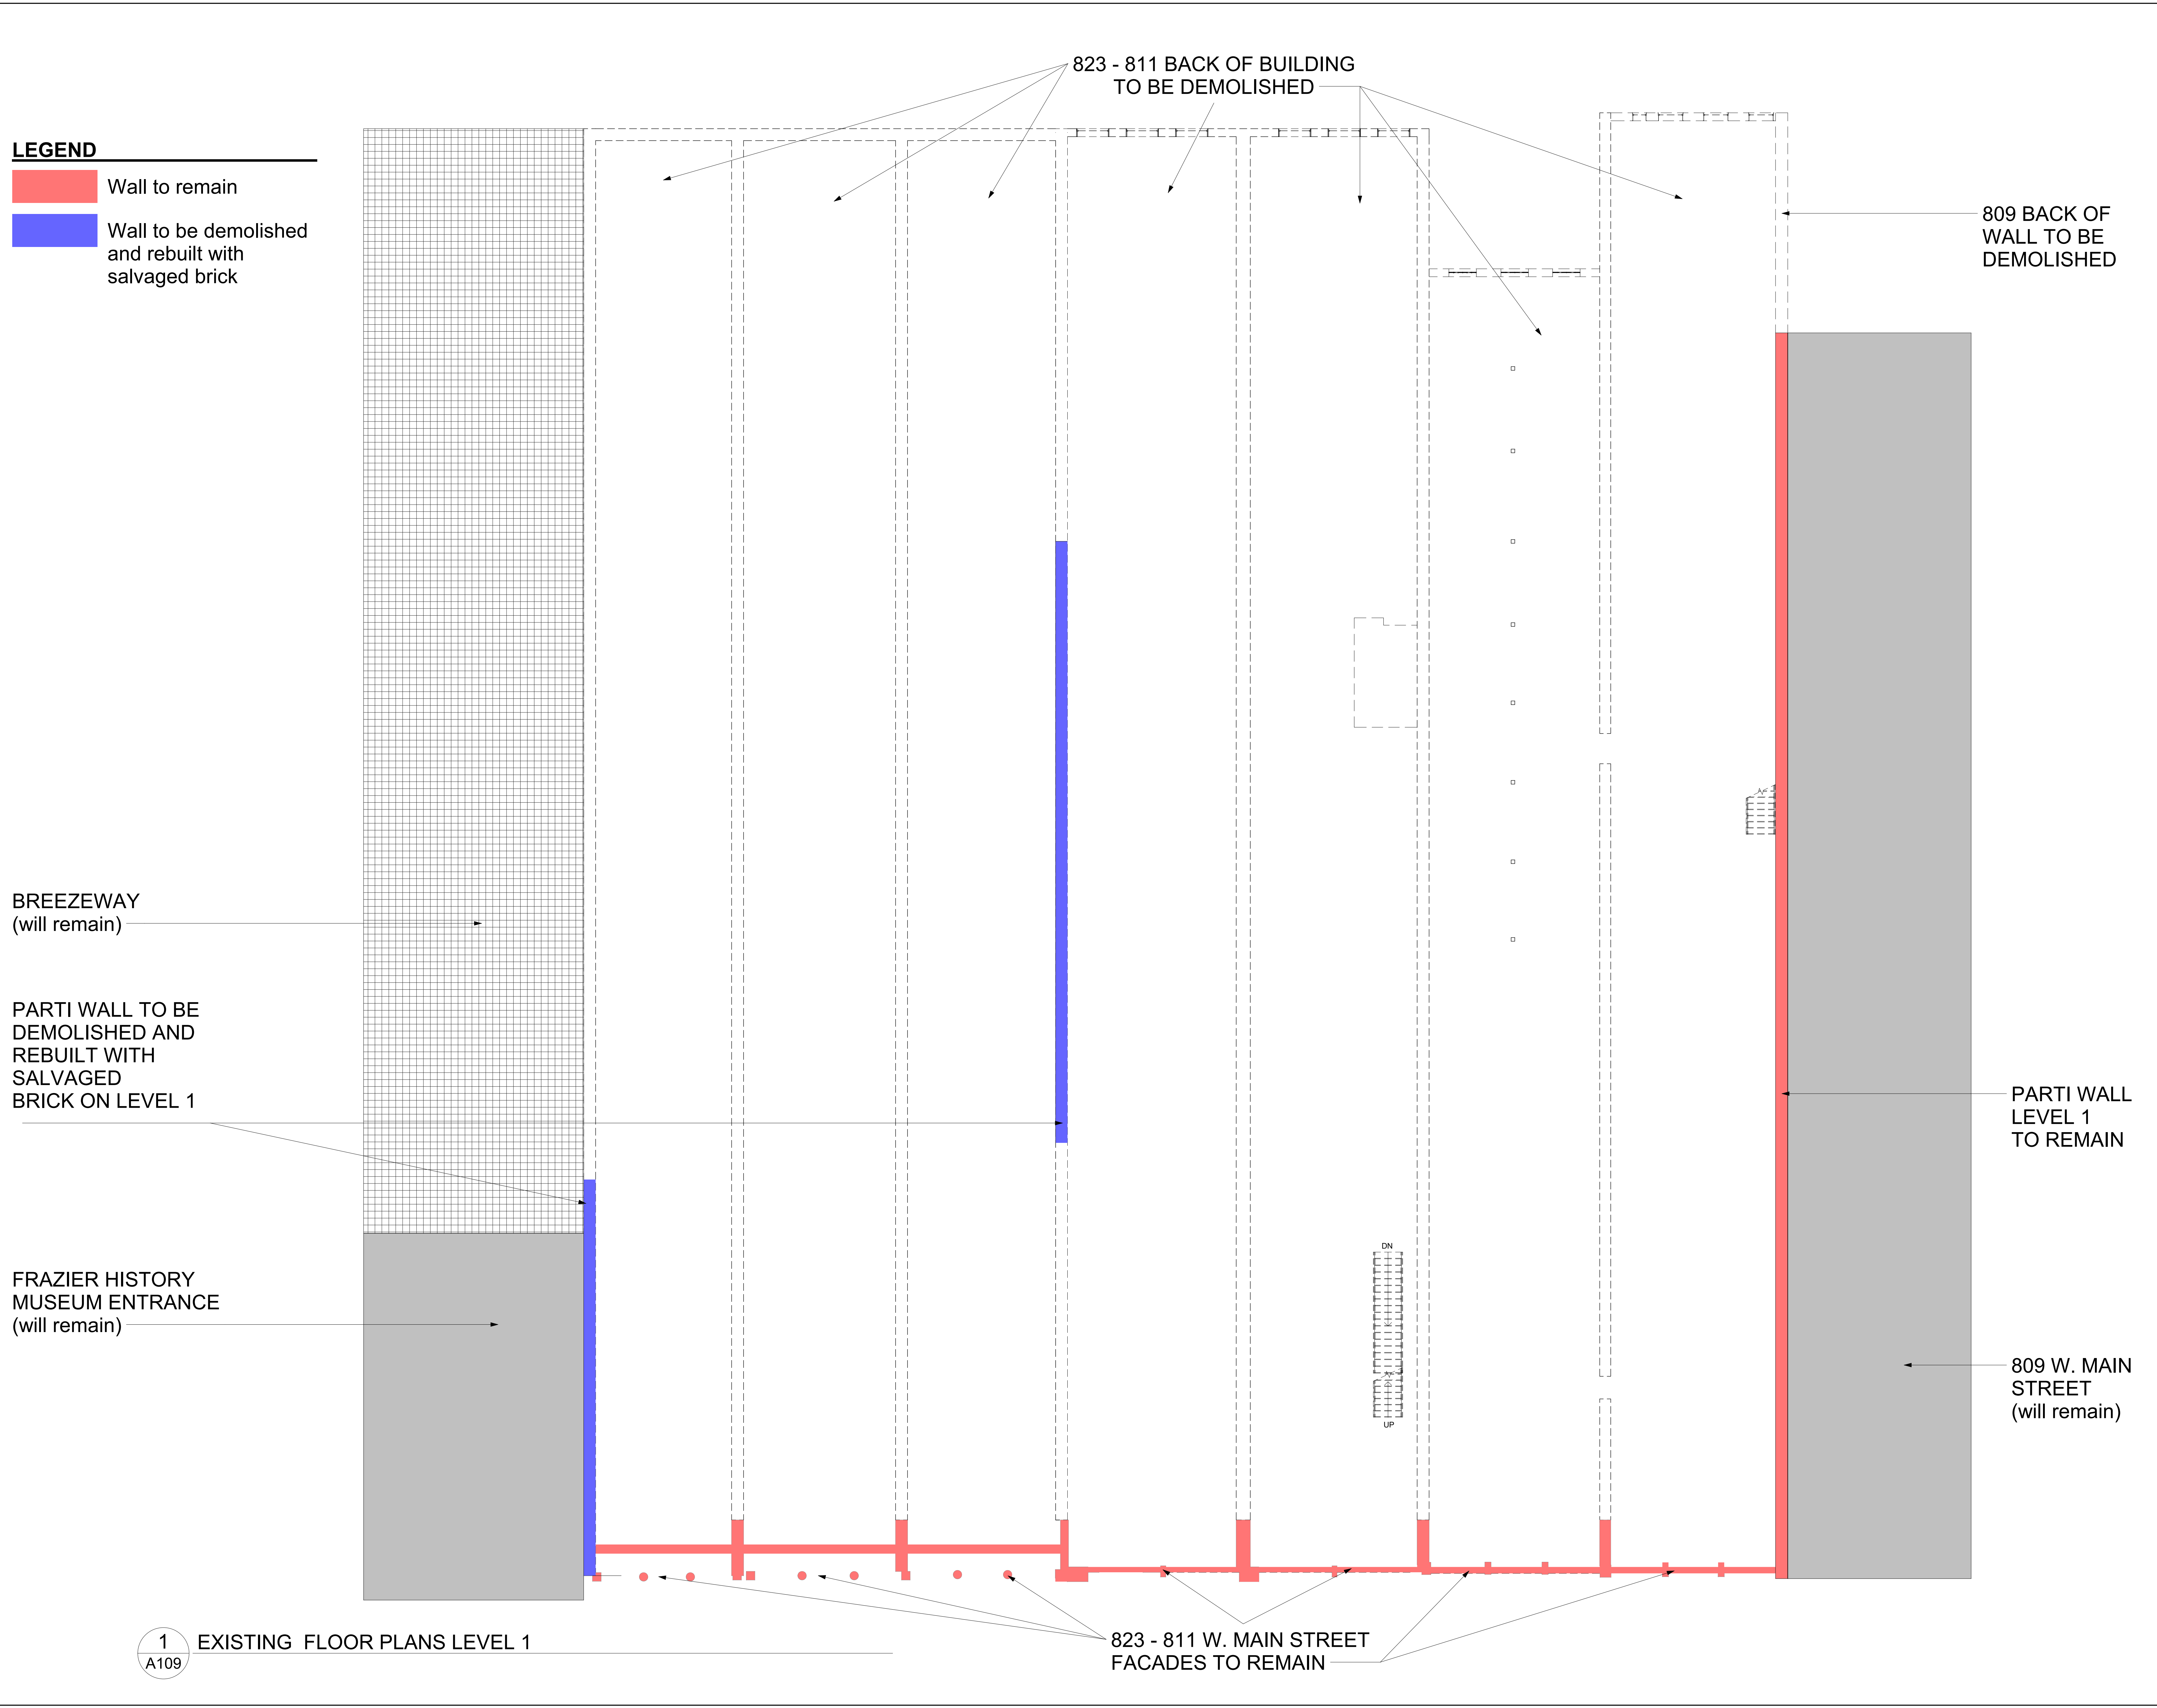

J:\a8320 - Dream hotel\5-Revit File\A8320\_Dream Hotel\_Existing Conditions\_DEMO.rvt

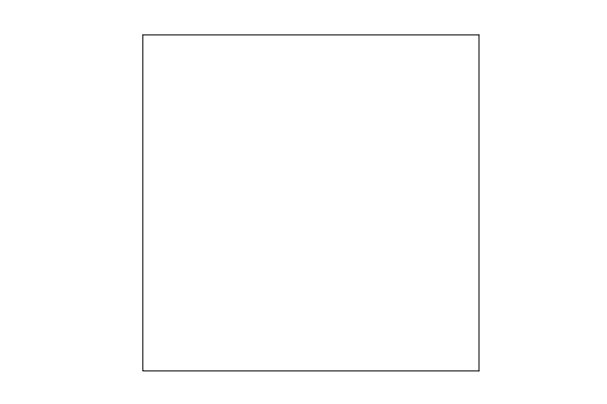

REVISIONS


JOSEPH & JOSEPH BRAVURA PROJECT NO.  
**A8320**  
DATE  
**01/03/14**  
ISSUE

SHEET TITLE  
**EXISTING FLOOR PLANS LEVEL 2**

SHEET NO.  
**A111**

**LEGEND**

- Wall to remain
- Wall to be demolished and rebuilt with salvaged brick

823 - 811 BACK OF BUILDING TO BE DEMOLISHED

809 BACK OF WALL TO BE DEMOLISHED

PARTI WALL TO BE DEMOLISHED AND REBUILT WITH SALVAGED BRICK ON LEVEL 2


PARTI WALL LEVEL 2 TO REMAIN

FRAZIER HISTORY MUSEUM ENTRANCE (will remain)

809 W. MAIN STREET (will remain)

823 - 811 W. MAIN STREET FACADES TO REMAIN

**1** EXISTING FLOOR PLANS LEVEL 2  
A111

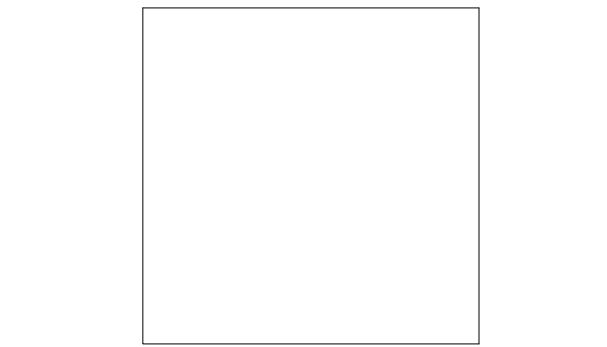


REVISIONS


JOSEPH & JOSEPH BRAVURA PROJECT NO.  
**A8320**  
DATE  
**01/03/14**  
ISSUE

SHEET TITLE  
**EXISTING FLOOR PLANS LEVEL 3**  
SHEET NO.  
**A113**

**LEGEND**

- Wall to remain
- Wall to be demolished and rebuilt with salvaged brick

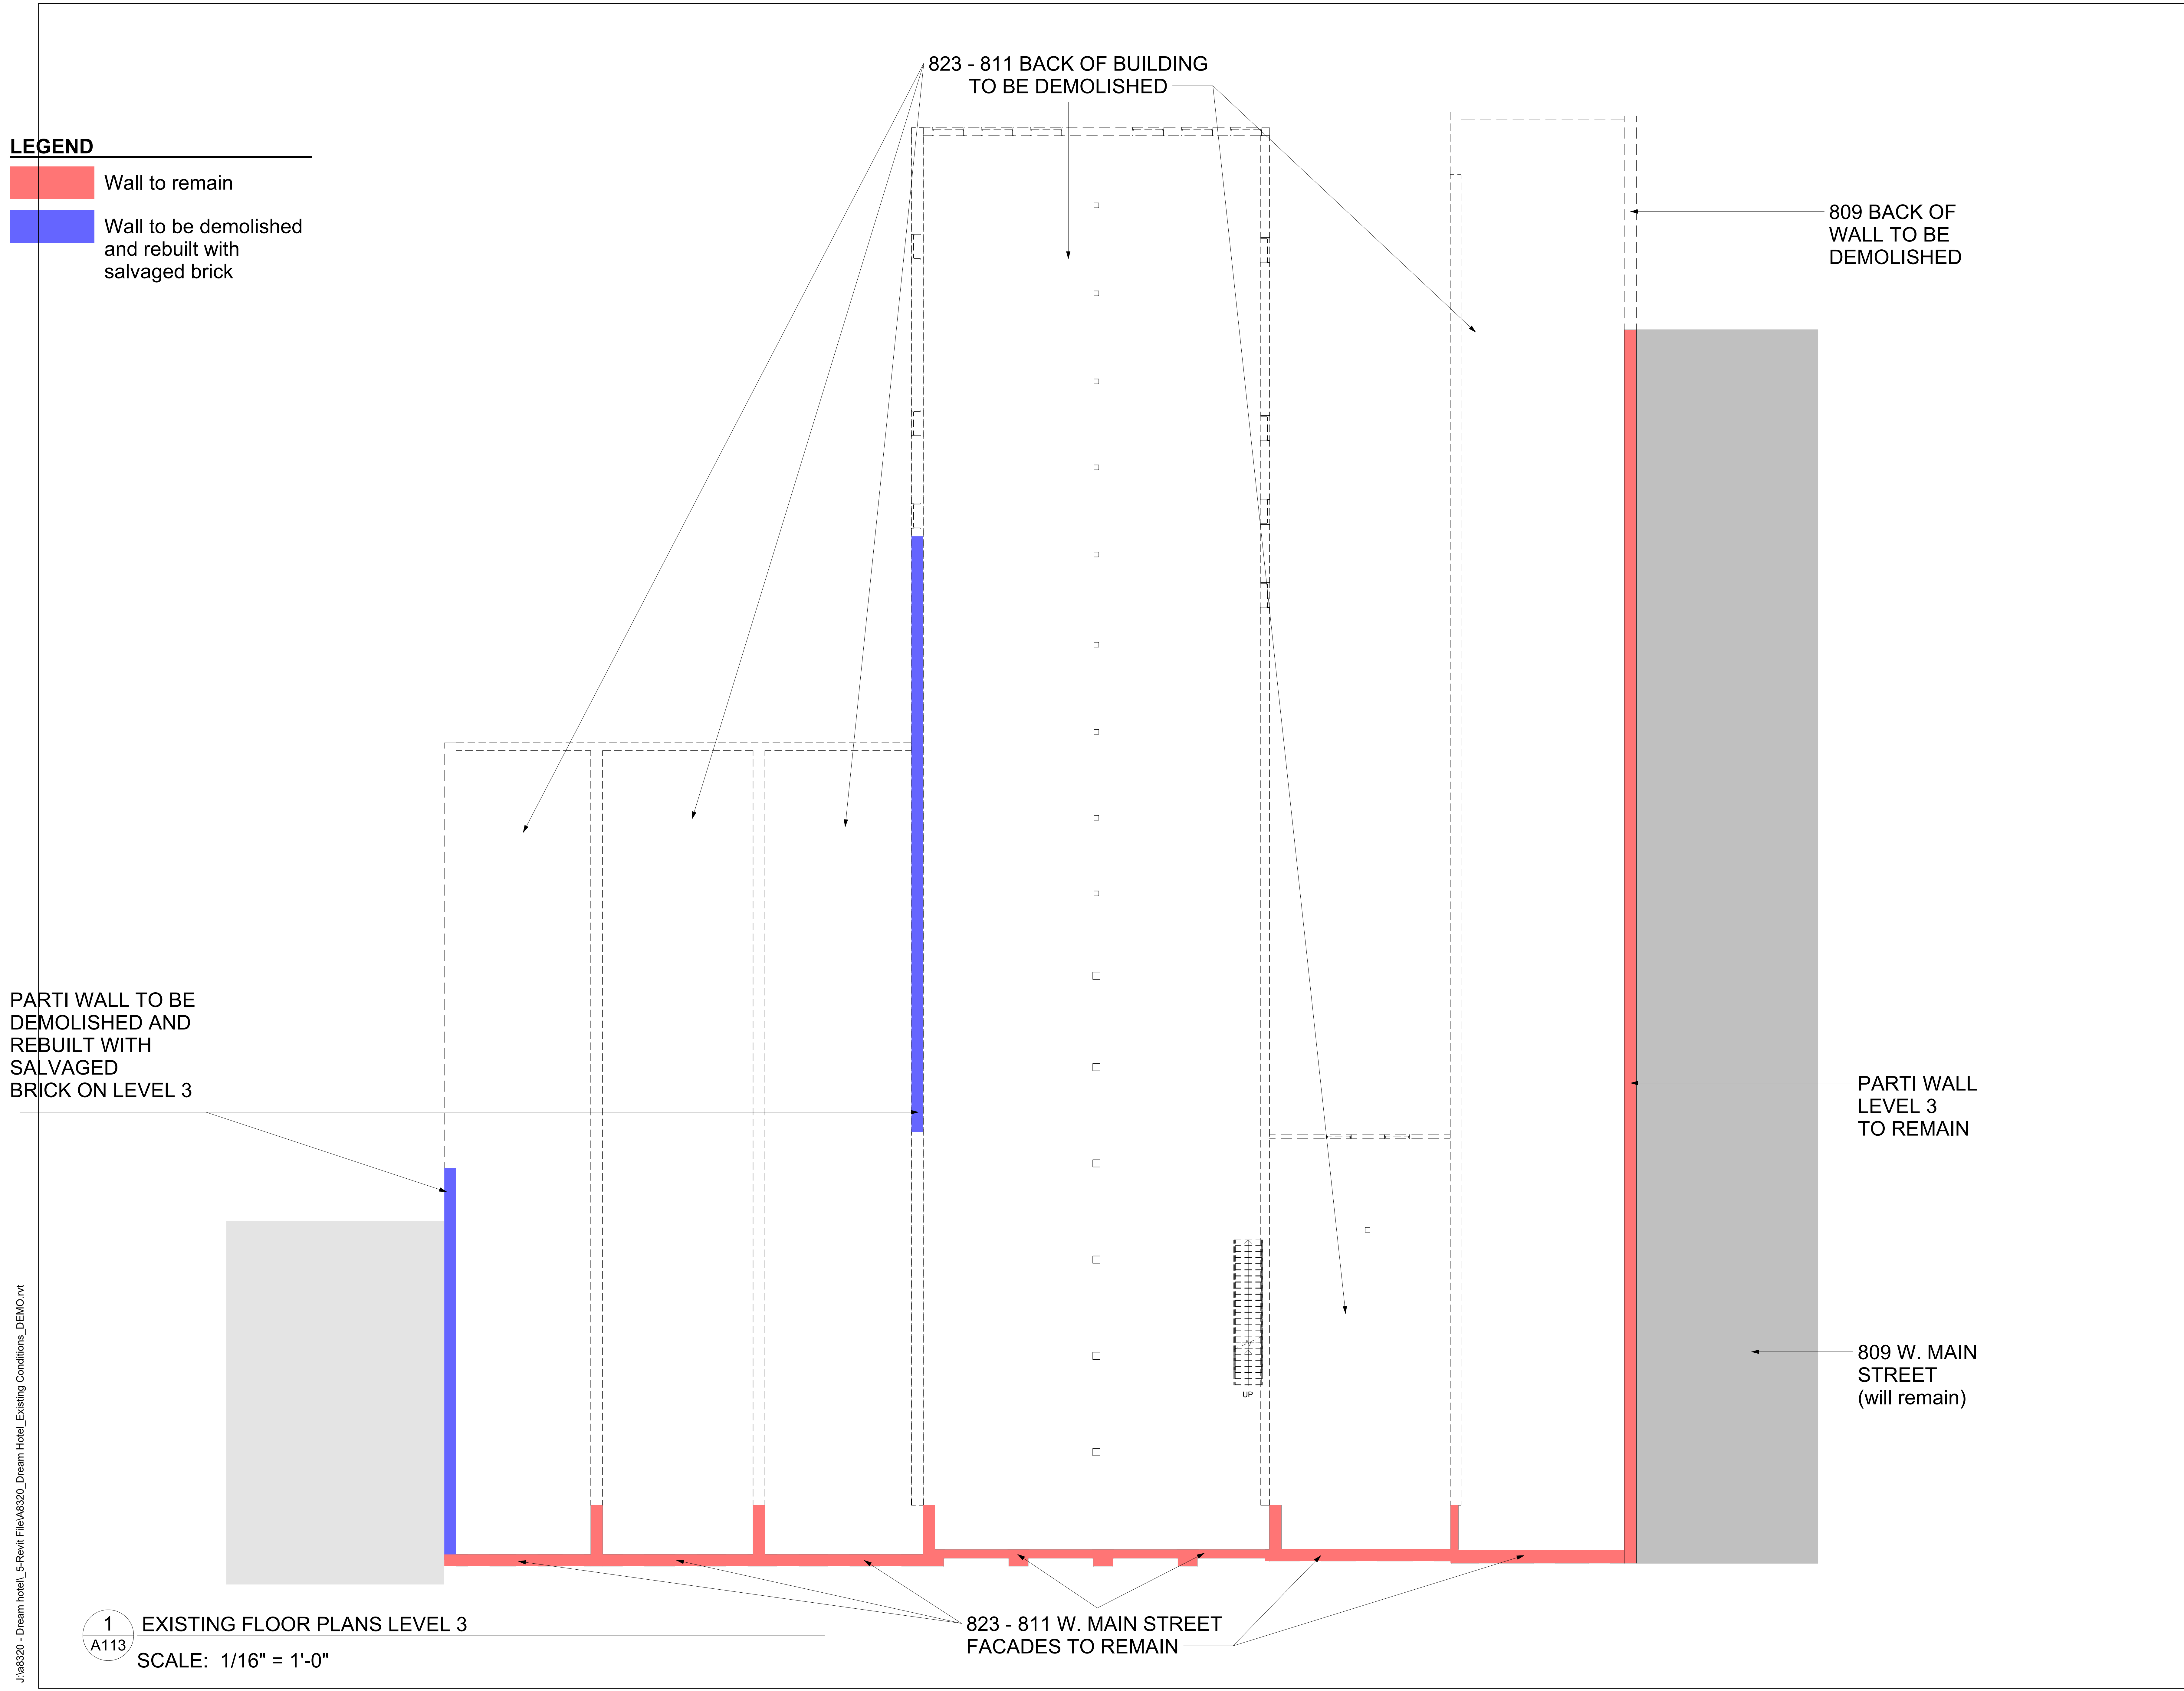

PARTI WALL TO BE DEMOLISHED AND REBUILT WITH SALVAGED BRICK ON LEVEL 3

823 - 811 BACK OF BUILDING TO BE DEMOLISHED


809 BACK OF WALL TO BE DEMOLISHED

PARTI WALL LEVEL 3 TO REMAIN

809 W. MAIN STREET (will remain)

823 - 811 W. MAIN STREET FACADES TO REMAIN

1 EXISTING FLOOR PLANS LEVEL 3  
A113 SCALE: 1/16" = 1'-0"

 

REVISIONS


JOSEPH & JOSEPH BRAVURA PROJECT NO.  
**A8320**  
DATE  
**01/03/14**  
ISSUE

SHEET TITLE  
**EXISTING FLOOR PLANS LEVEL 4**  
SHEET NO.  
**A115**

**LEGEND**

- Wall to remain
- Wall to be demolished and rebuilt with salvaged brick

823 - 811 BACK OF BUILDING TO BE DEMOLISHED


809 BACK OF WALL TO BE DEMOLISHED

PARTI WALL TO BE DEMOLISHED AND REBUILT WITH SALVAGED BRICK ON LEVEL 3

PARTI WALL TO BE DEMOLISHED AND REBUILT WITH SALVAGED BRICK ON LEVEL 4

823 - 811 W. MAIN STREET FACADES TO REMAIN

1 EXISTING FLOOR PLANS LEVEL 4  
A115 SCALE: 1/16" = 1'-0"

 

REVISIONS


JOSEPH & JOSEPH BRAVURA PROJECT NO.  
**A8320**  
DATE  
**01/03/14**  
ISSUE


SHEET TITLE  
**EXISTING FLOOR PLANS LEVEL 5**  
SHEET NO.  
**A117**

823 - 811 BACK OF BUILDING  
TO BE DEMOLISHED

823 - 811 W. MAIN STREET  
FACADES TO REMAIN

**LEGEND**

- Wall to remain
- Wall to be demolished and rebuilt with salvaged brick

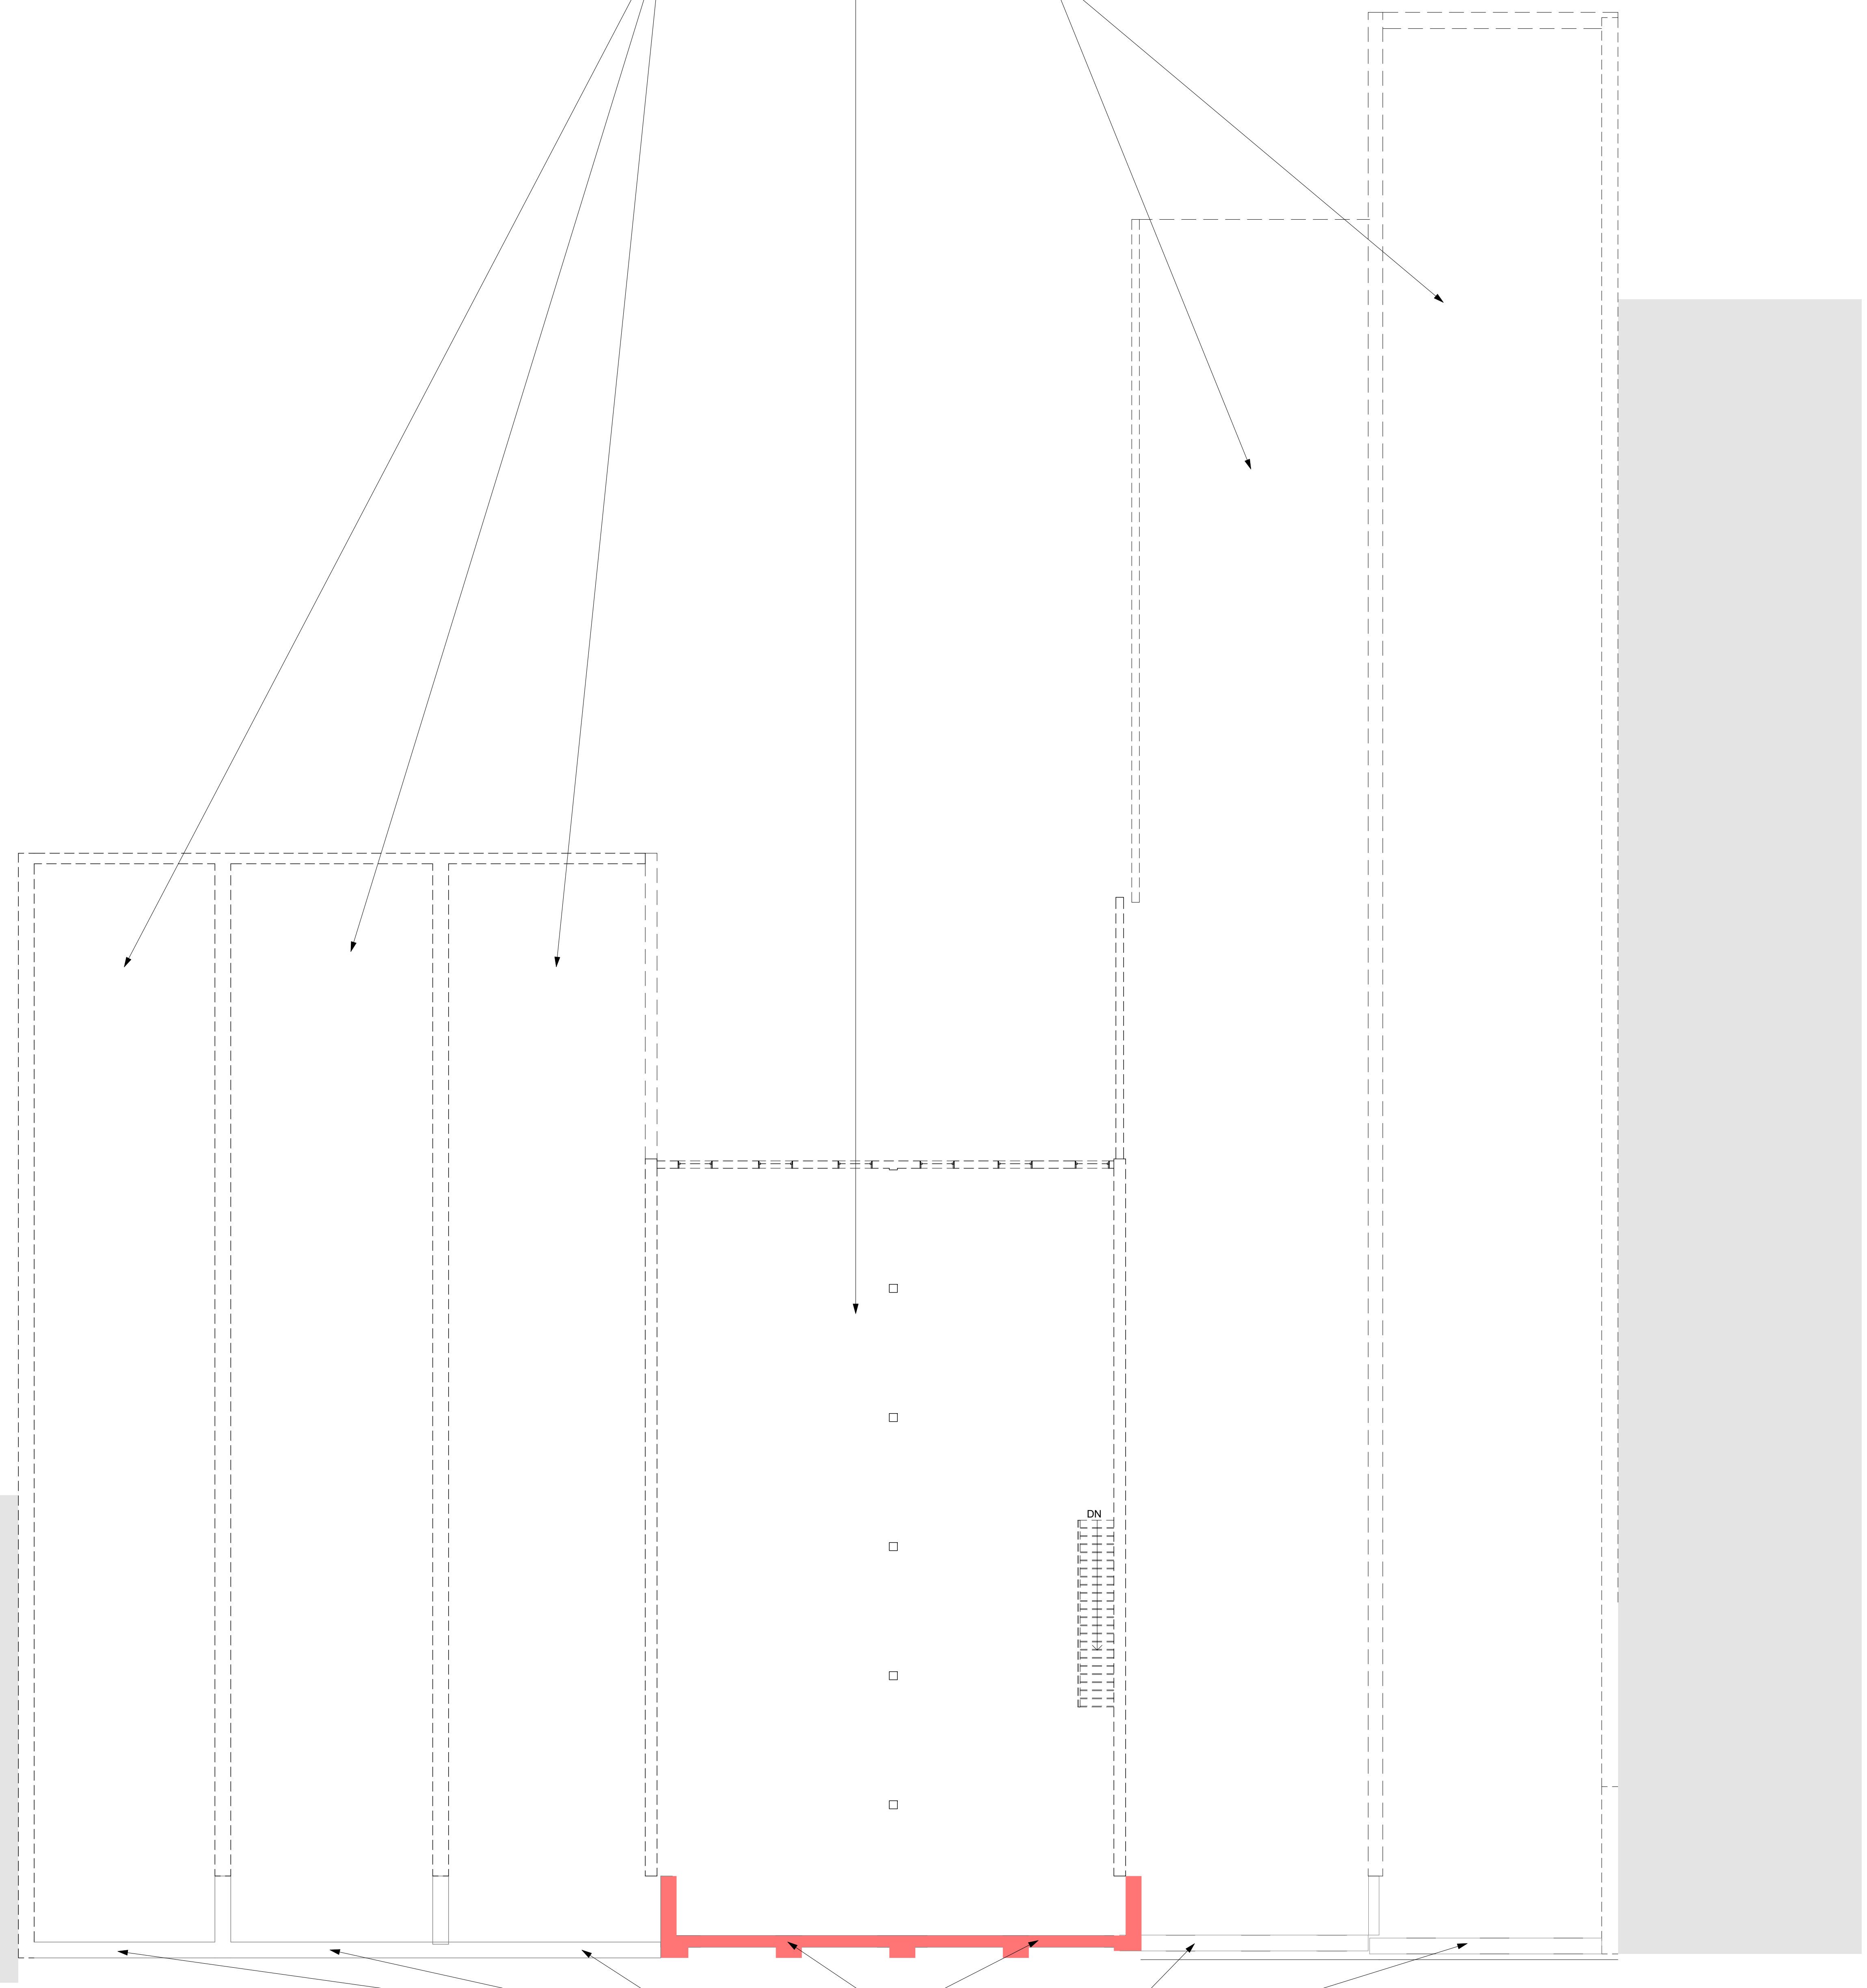

**1** EXISTING FLOOR PLANS LEVEL 5  
A117 SCALE: 1/16" = 1'-0"