




1. BLACK STEEL FRAME



2. STOREFRONT SYSTEM (CLEAR GLASS)



3. SIGNAGE

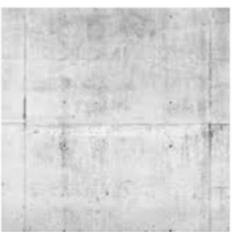

4. ARCHITECTURAL CONCRETE


620 E MARKET ST.

620 E MARKET STREET
LOUISVILLE, KY 40202

DRAWING SCALE:

MATERIAL PALETTE

12/08/22

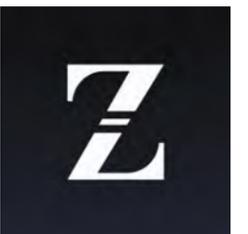




620 E MARKET ST.

620 E MARKET STREET
LOUISVILLE, KY 40202

DRAWING SCALE: 1/8" = 1'-0"

NORTH ELEVATION (E MARKET ST)

12/02/22

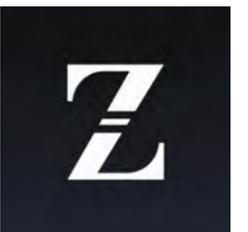




620 E MARKET ST.

620 E MARKET STREET
LOUISVILLE, KY 40202

DRAWING SCALE: 12" = 1'-0"

BUILDING PERSPECTIVE (E MARKET ST)

12/08/22

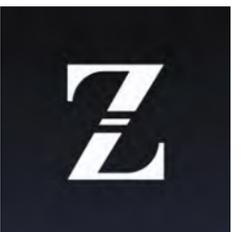




620 E MARKET ST.


620 E MARKET STREET
LOUISVILLE, KY 40202

DRAWING SCALE:

CURRENT FACADE PHOTO

12/08/22

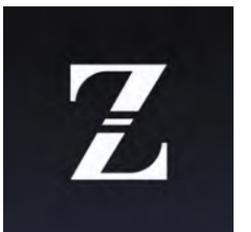

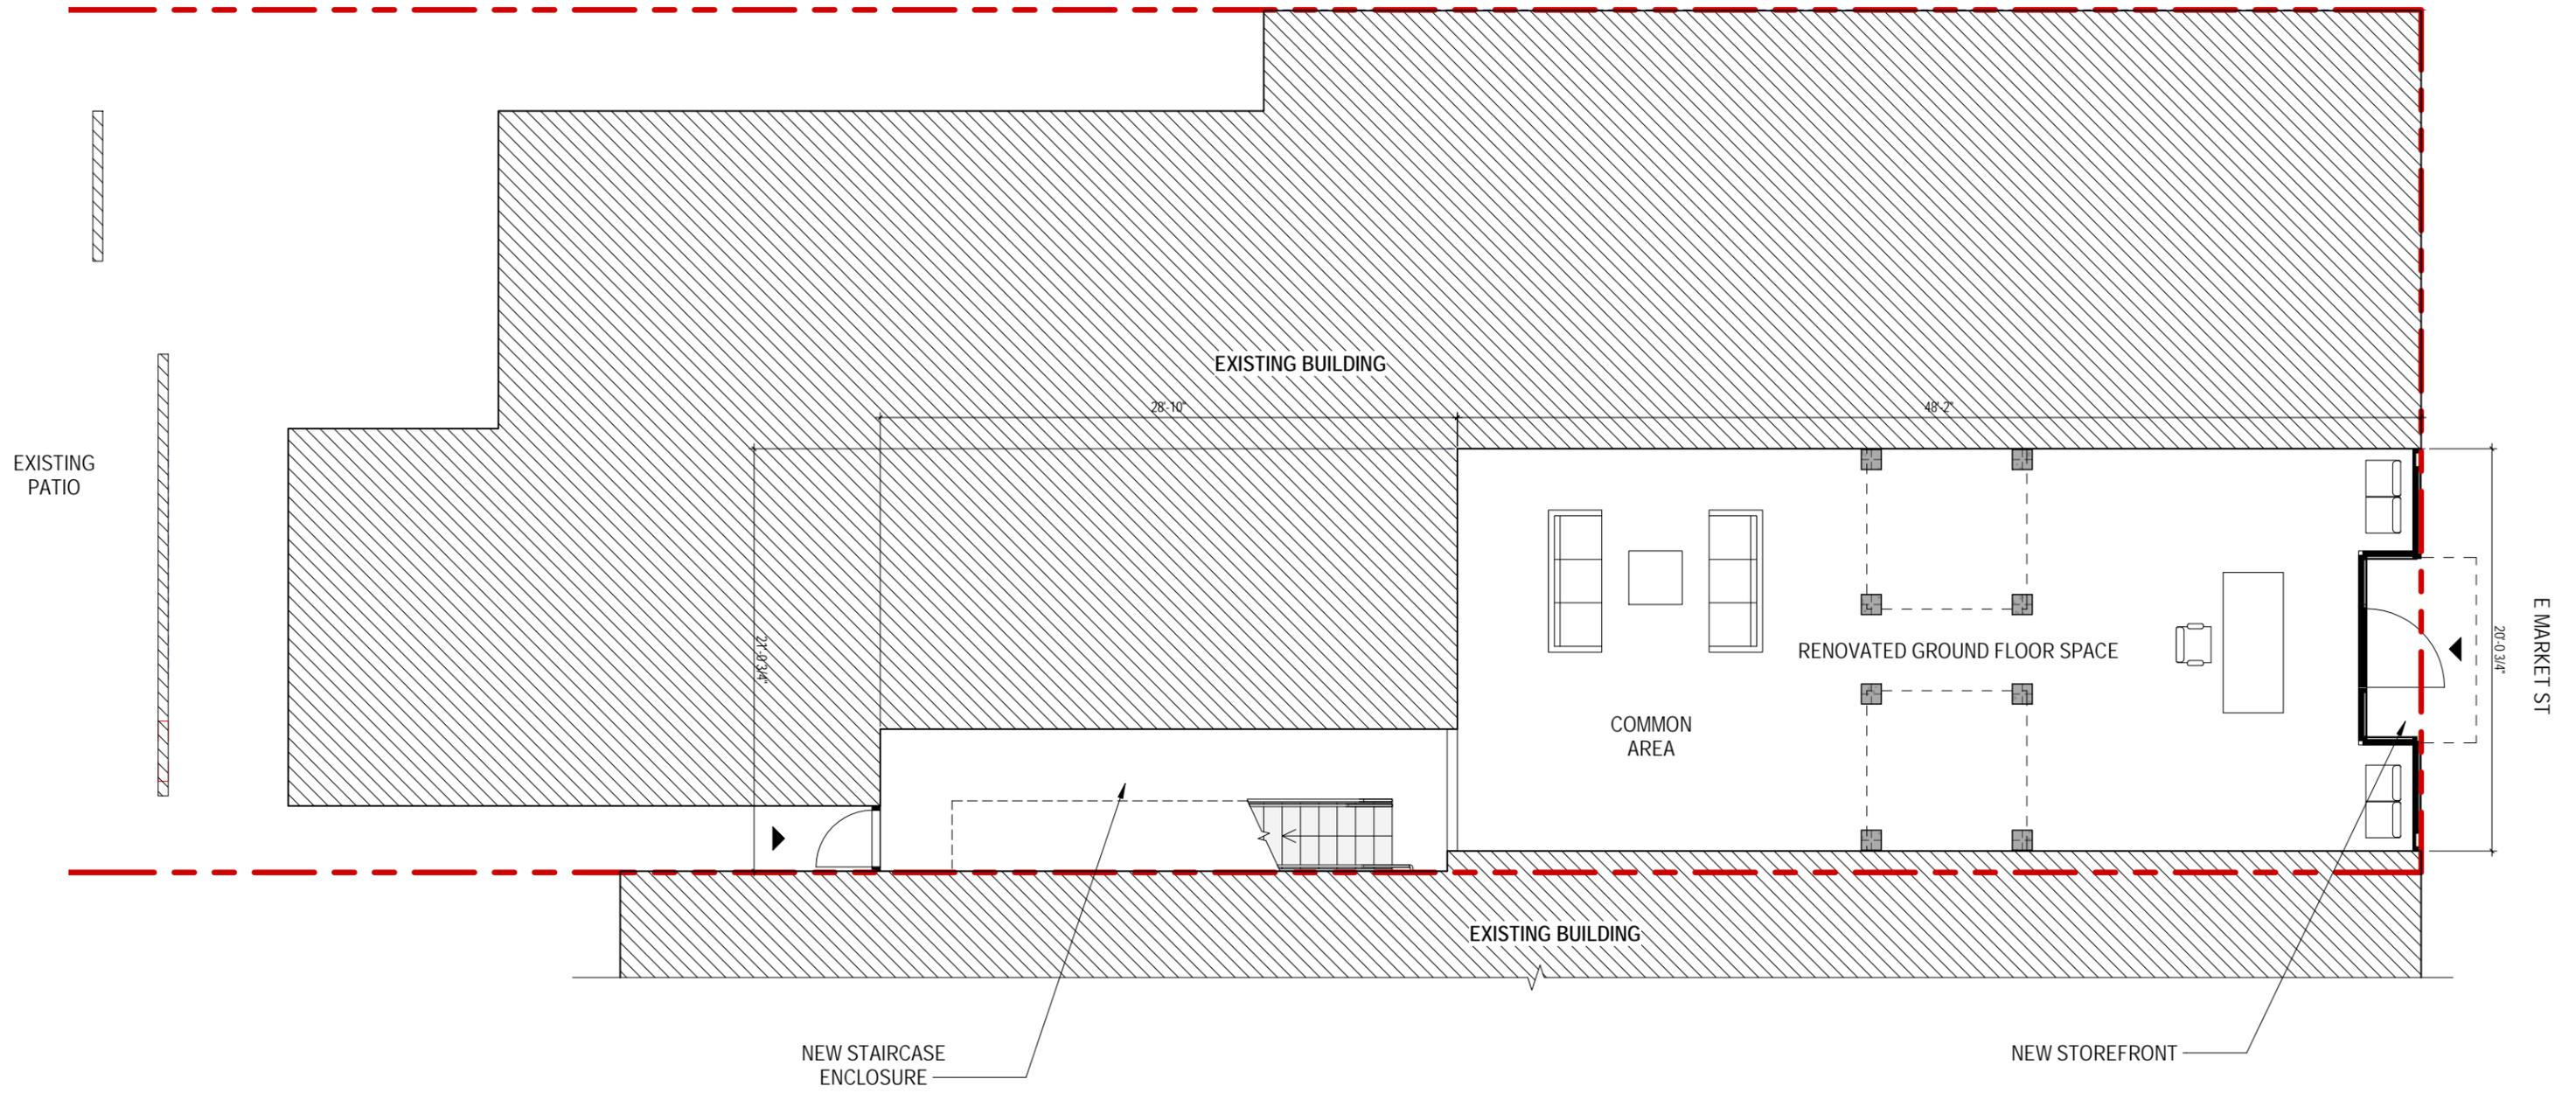


620 E MARKET ST.


620 E MARKET STREET
LOUISVILLE, KY 40202

DRAWING SCALE: 1/8" = 1'-0"

GROUND FLOOR PLAN (RENOVATED)

12/08/22

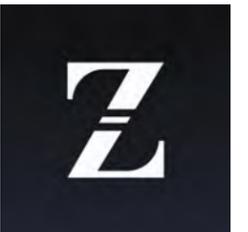

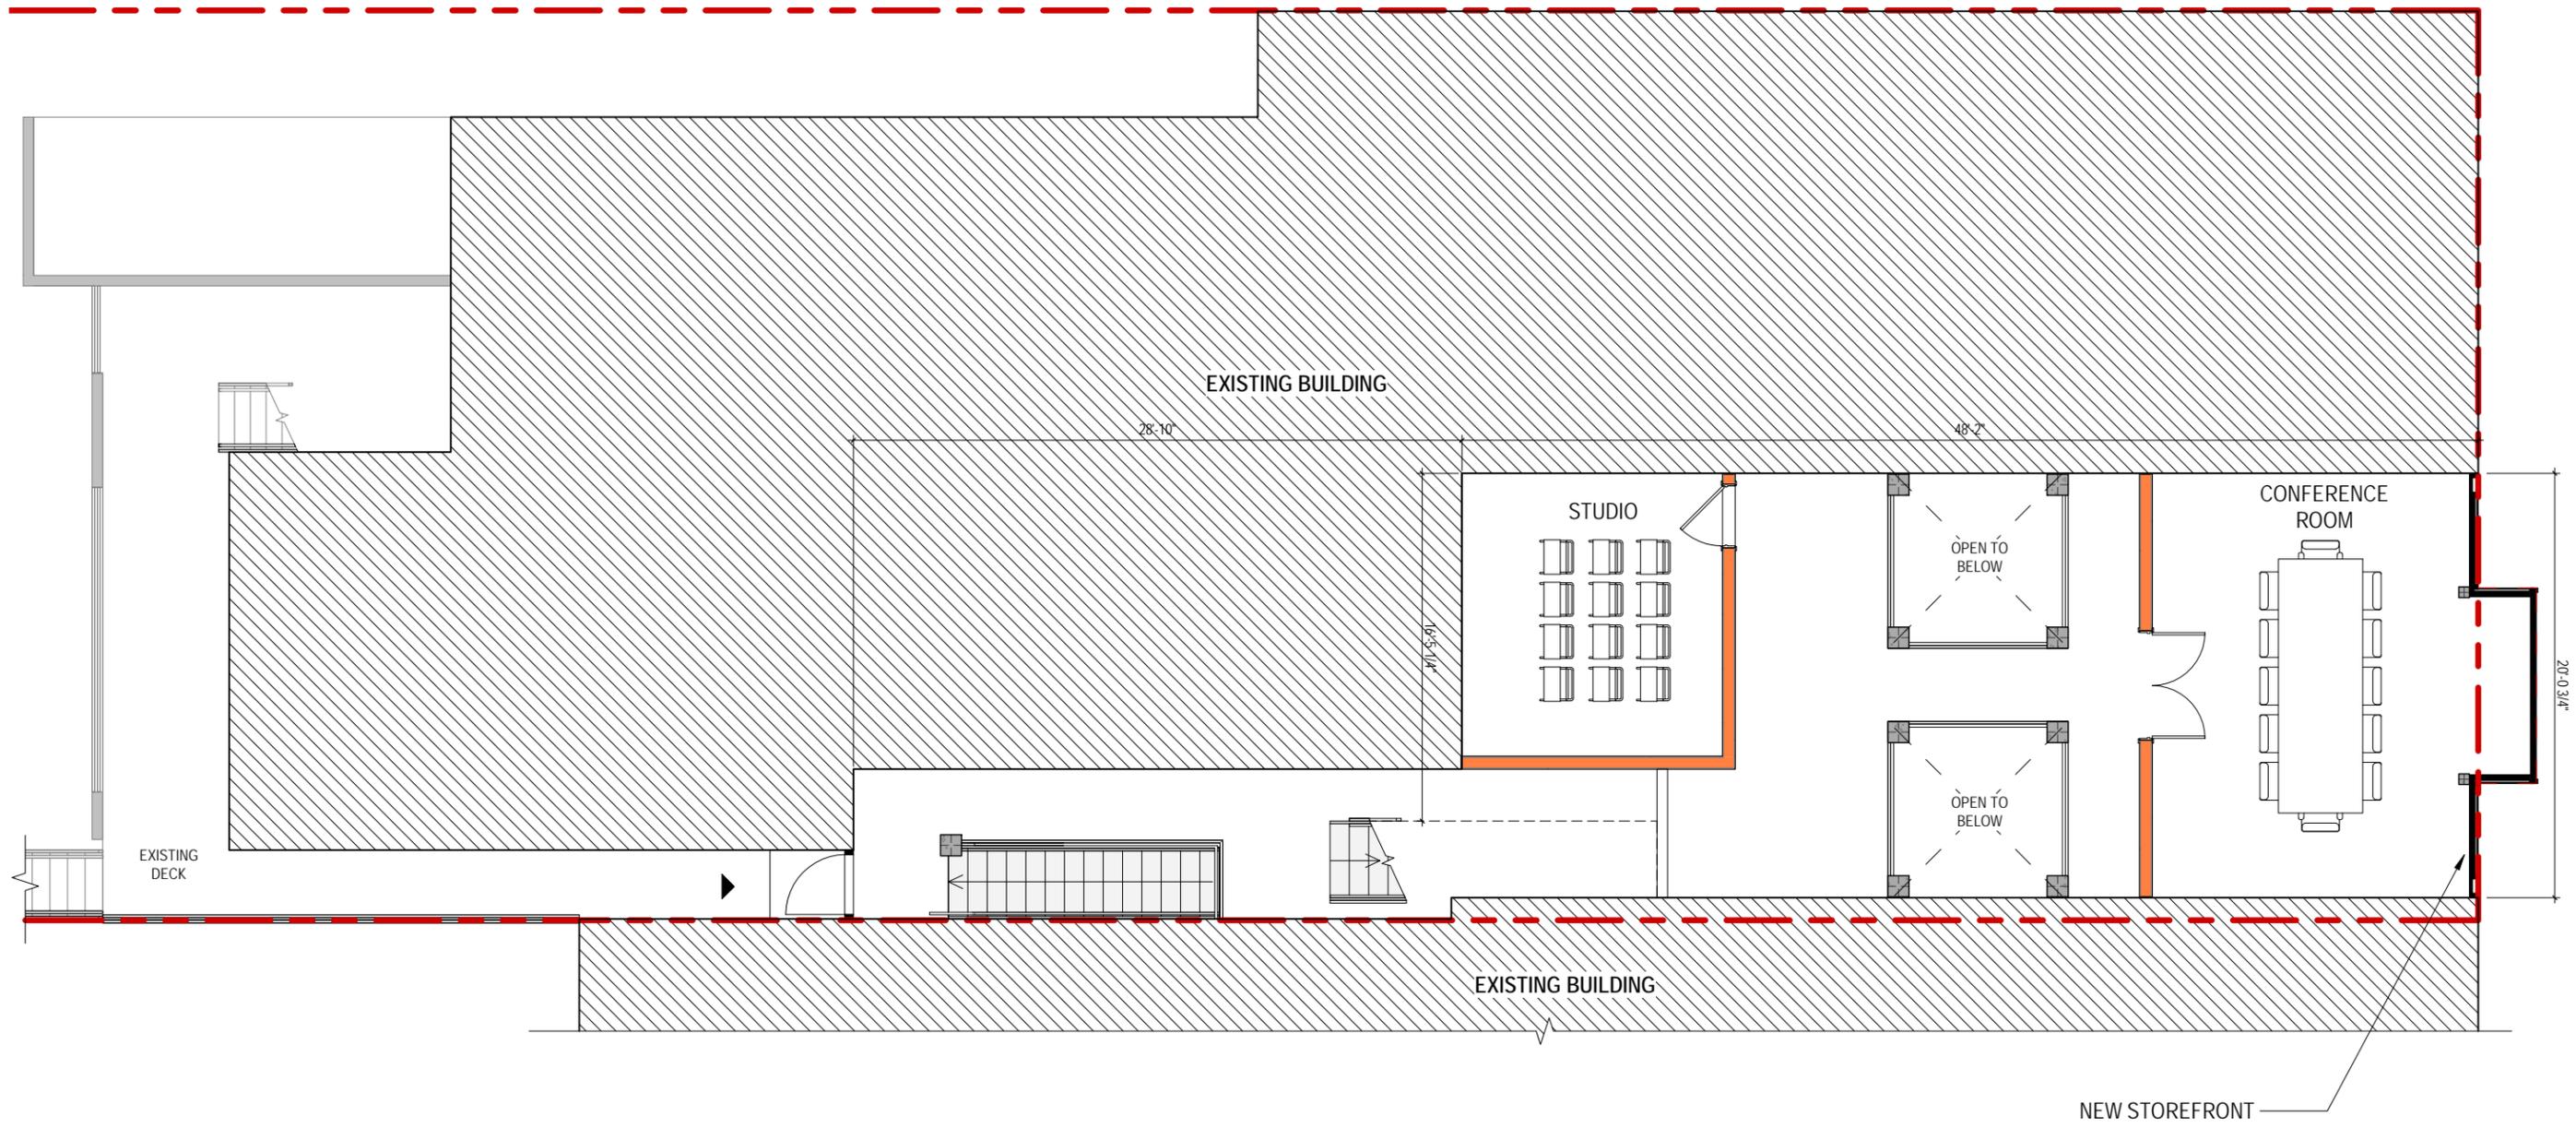


620 E MARKET ST.


620 E MARKET STREET
LOUISVILLE, KY 40202

DRAWING SCALE: 1/8" = 1'-0"

SECOND FLOOR PLAN (NEW FLOOR)

12/08/22

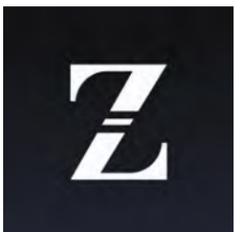

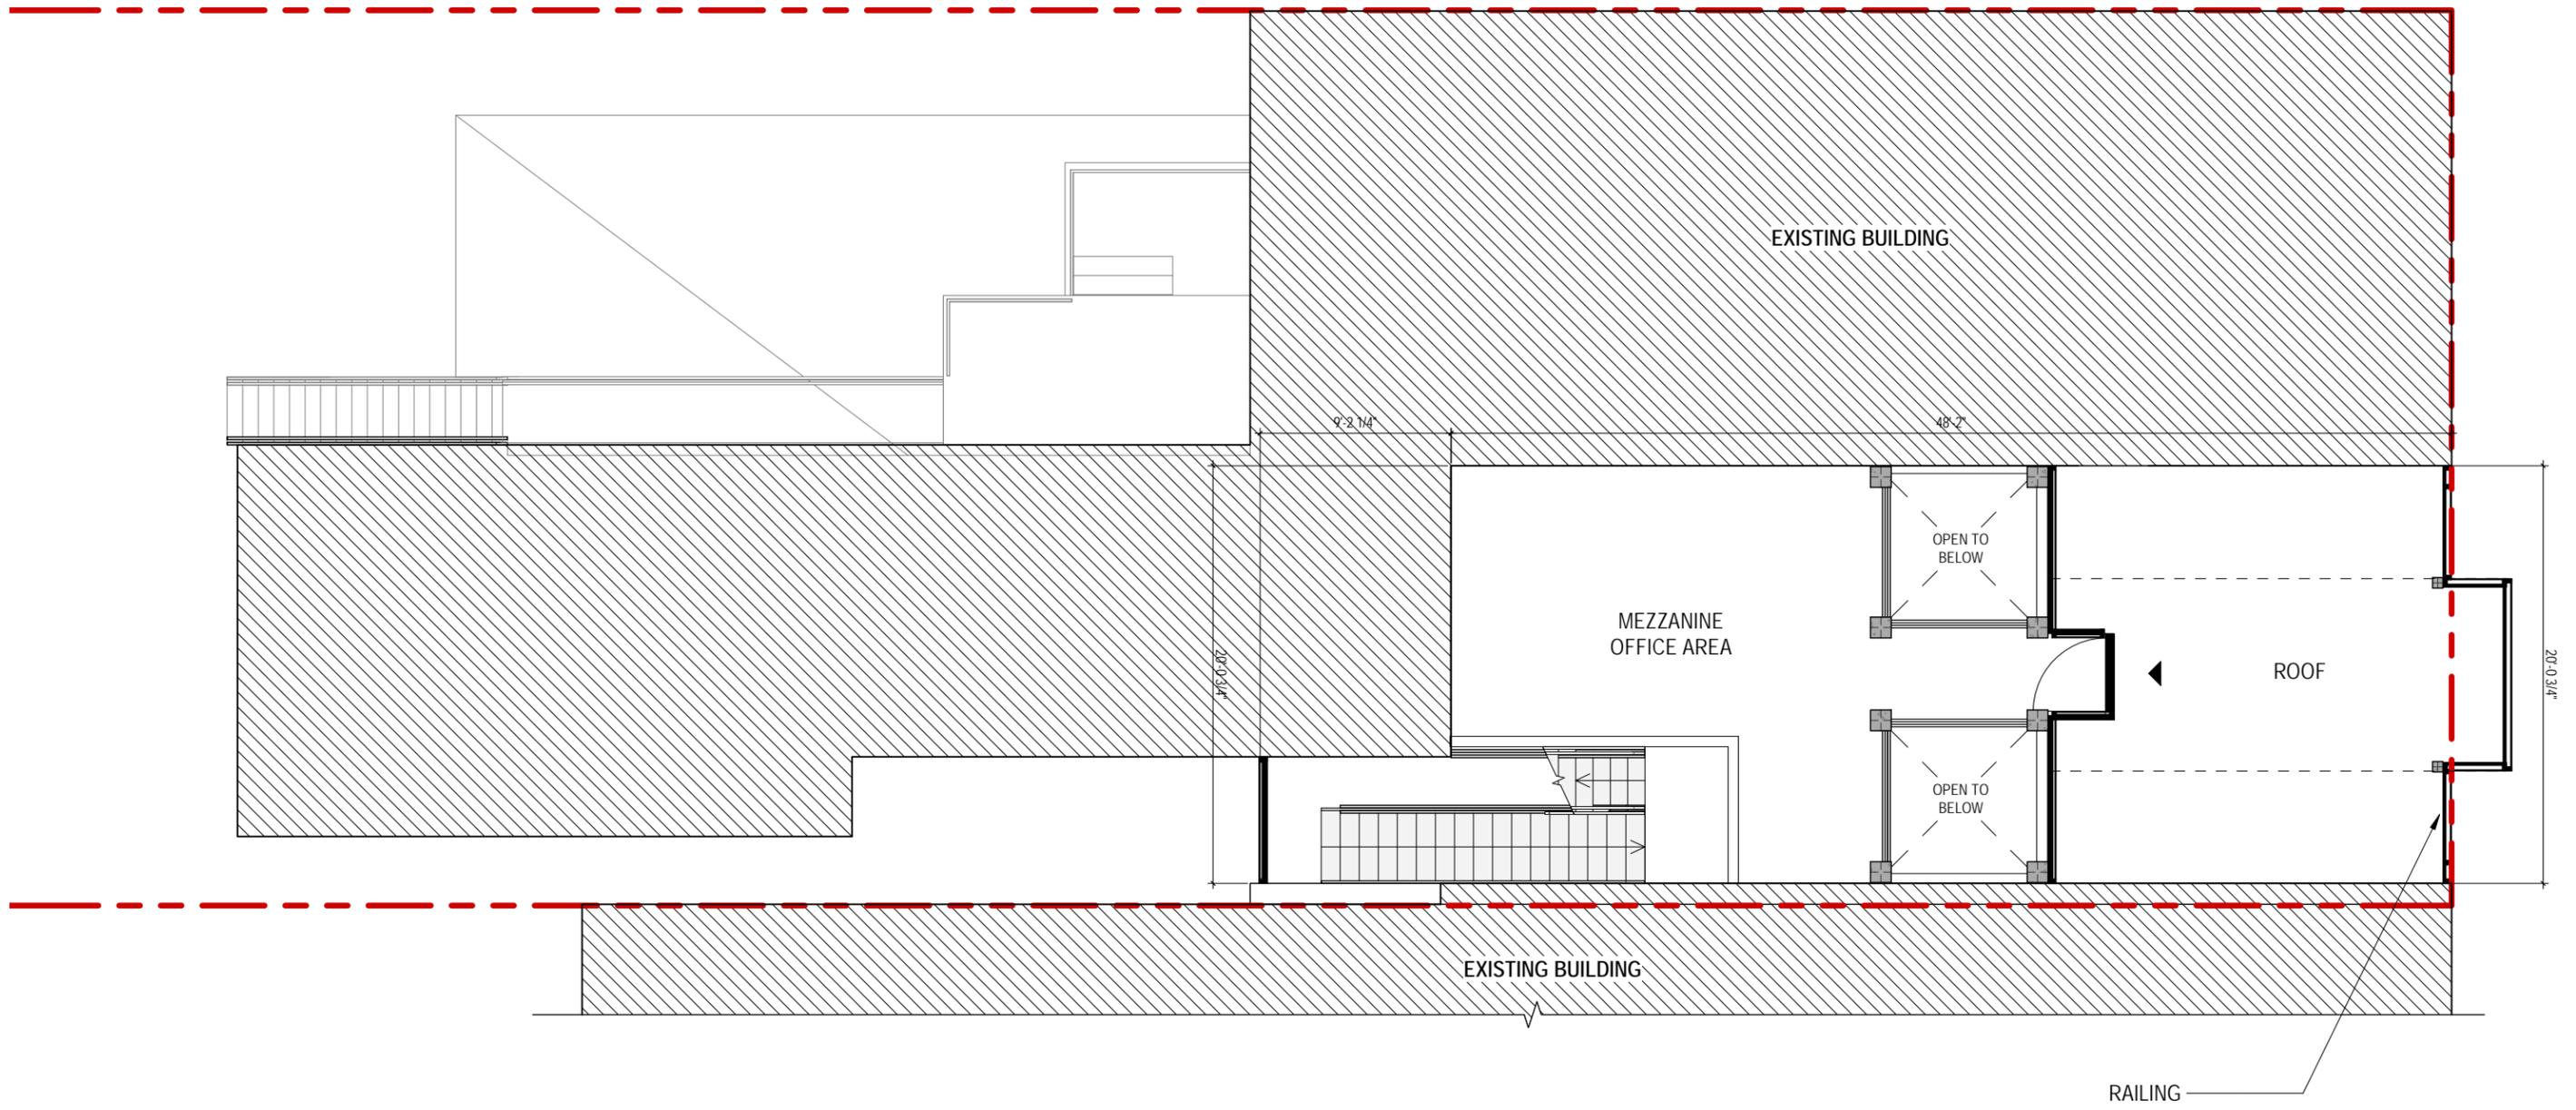


620 E MARKET ST.


620 E MARKET STREET
LOUISVILLE, KY 40202

DRAWING SCALE: 1/8" = 1'-0"

MEZZANINE FLOOR PLAN (NEW FLOOR)

12/08/22

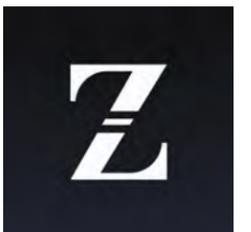

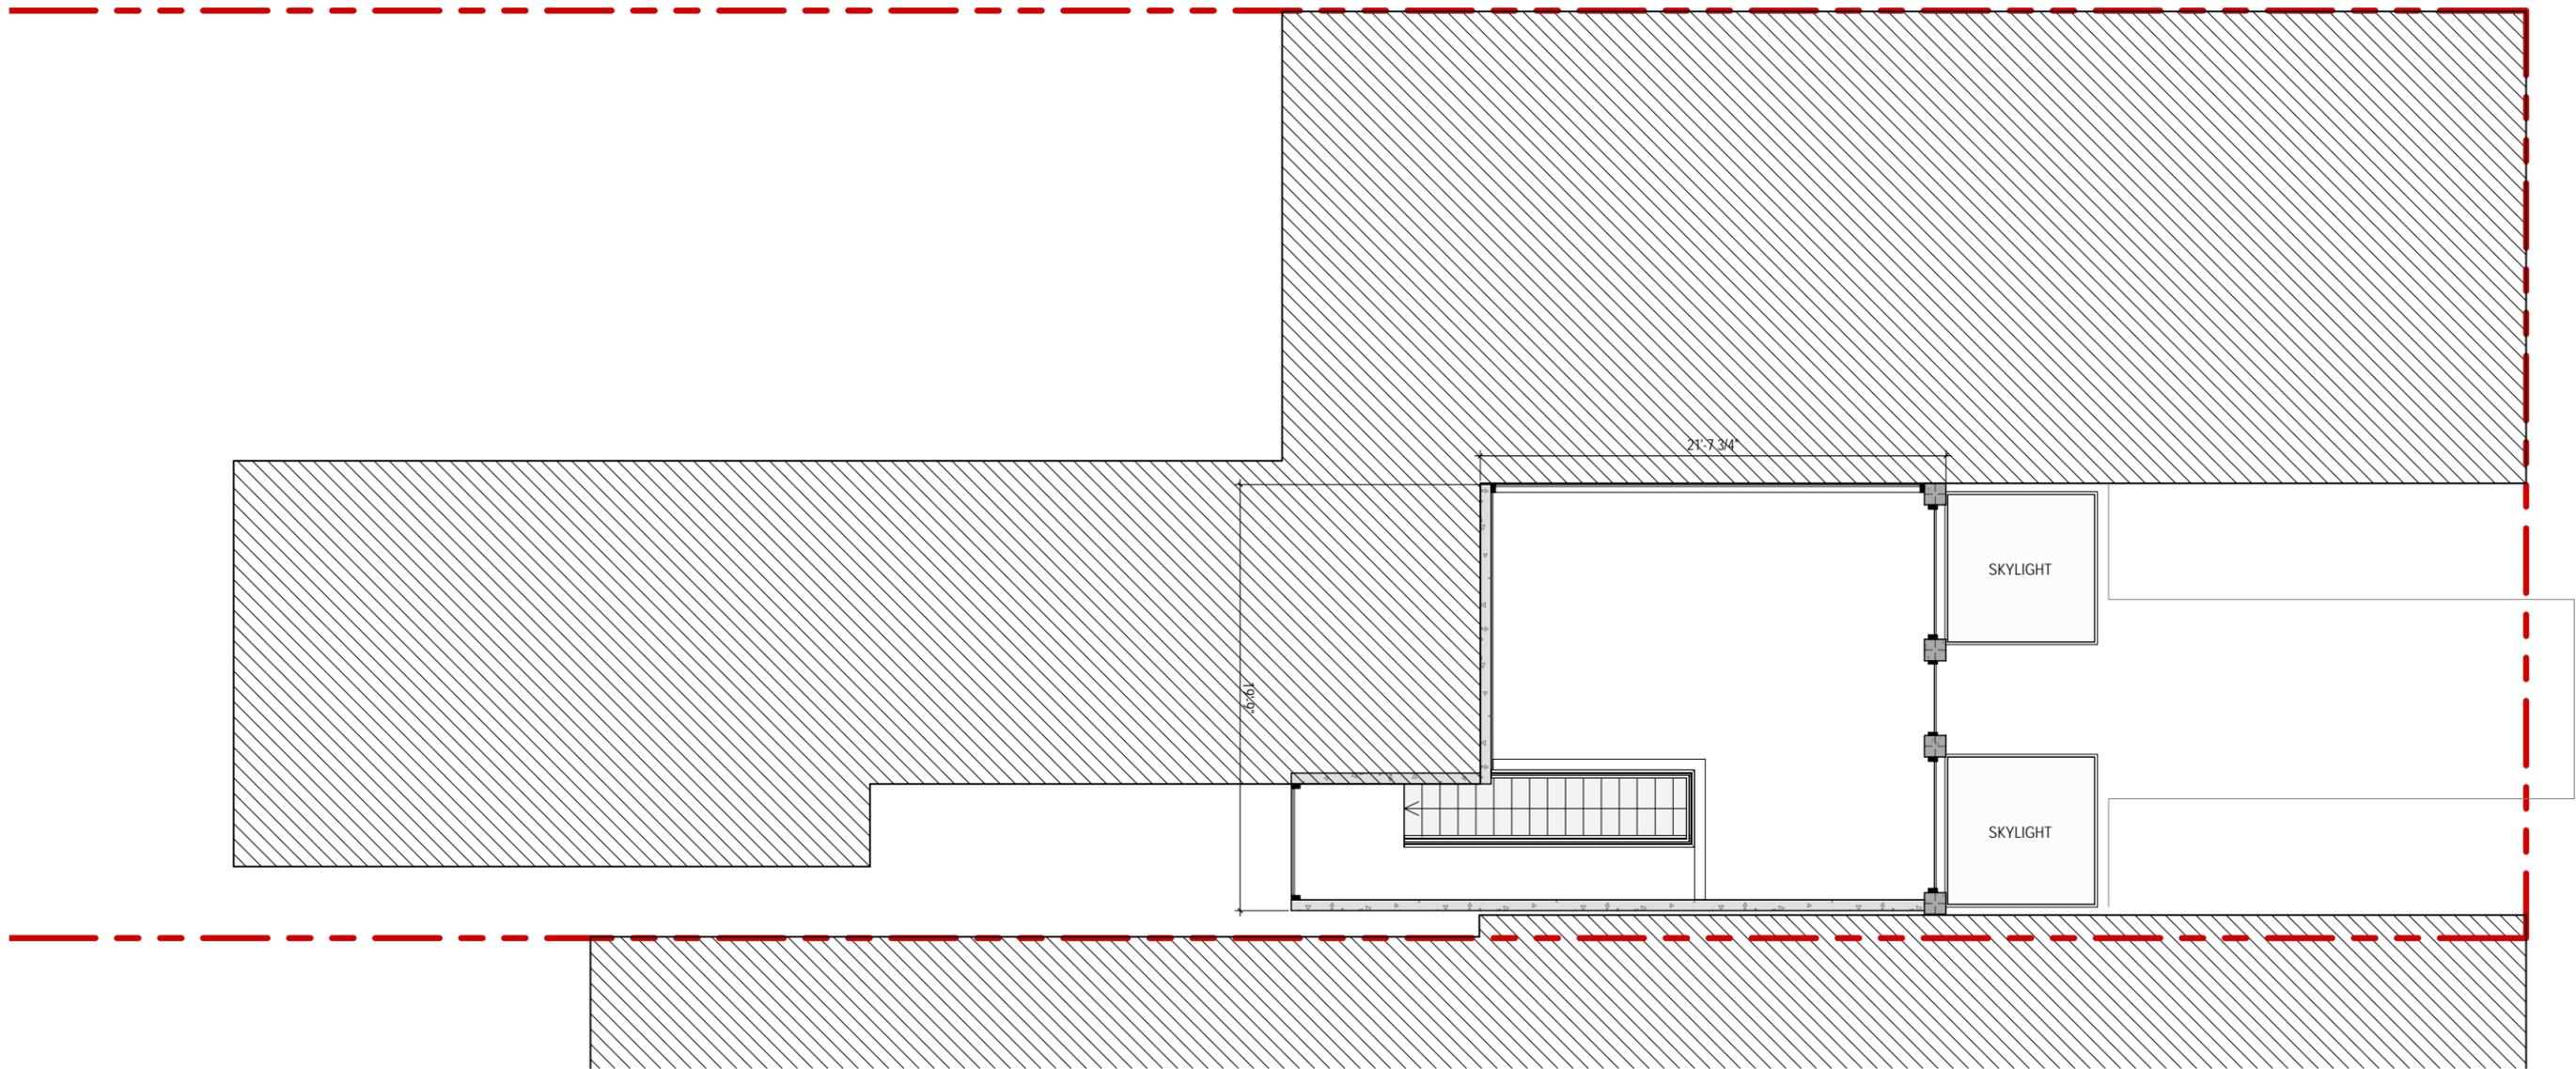


620 E MARKET ST.


620 E MARKET STREET
LOUISVILLE, KY 40202

DRAWING SCALE: 1/8" = 1'-0"

THIRD FLOOR PLAN (NEW FLOOR)

12/08/22

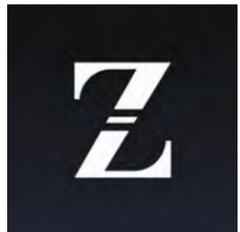

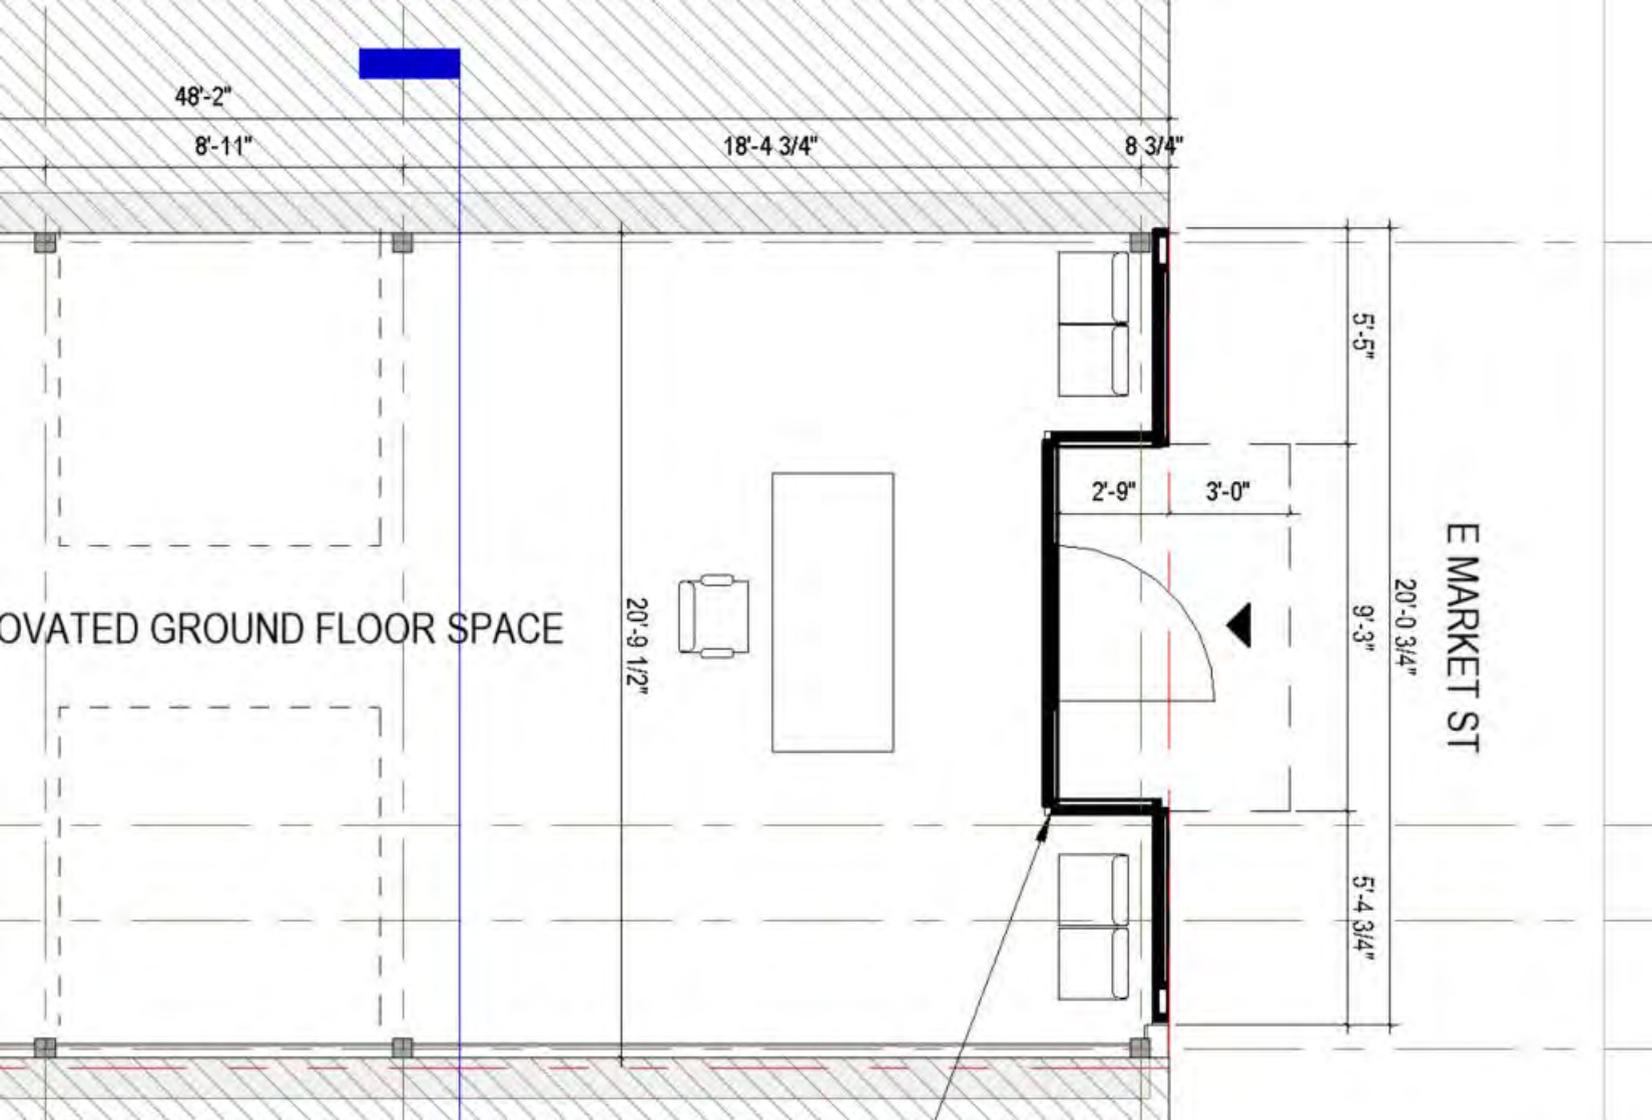

48'-2"

8'-11"

18'-4 3/4"

8 3/4"

5'-5"

9'-3"

5'-4 3/4"

2'-9"

3'-0"

20'-9 1/2"

RENOVATED GROUND FLOOR SPACE

EMARKET ST

20'-0 3/4"