

RECEIVED
 JAN 09 2023
 PLANNING &
 DESIGN SERVICES

03 | ELEVATION
 A12 | SCALE: 3/16" = 1'-0"

04 | ELEVATION
 A12 | SCALE: 3/16" = 1'-0"



02 | ELEVATION
 A12 | SCALE: 3/16" = 1'-0"




01 | ELEVATION
 A12 | SCALE: 3/16" = 1'-0"


22-ZONE-0115

<p>C.R. STONE ARCHITECT 2007 WESTBROOK ROAD LOUISVILLE, KY 40220 (502) 727-0903 CStone@crstonearchitect.com</p>	<p>CR STONE ARCHITECT, LLC COMMENTS: 2023</p>	<p>MILLER/WIHRY PLANNERS & ENGINEERS</p>	<p>EXTERIOR ELEVATIONS PRESTON SUITES APARTMENTS 7504R PRESTON HIGHWAY LOUISVILLE, KY -- 40219</p>	<p>CRS SCALE: AS NOTED A1.2 16 NOV 22 MW 0347</p>
--	--	---	--	--


RECEIVED
 JAN 09 2023
 PLANNING &
 DESIGN SERVICES

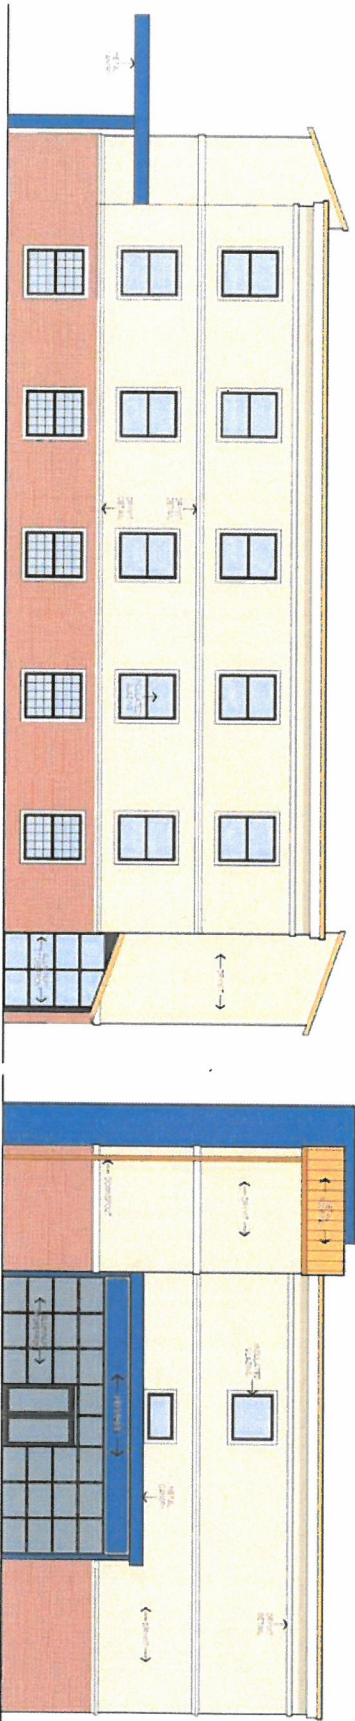


E03 ELEVATION
 ALL SCALE: 3/8" = 1'-0"

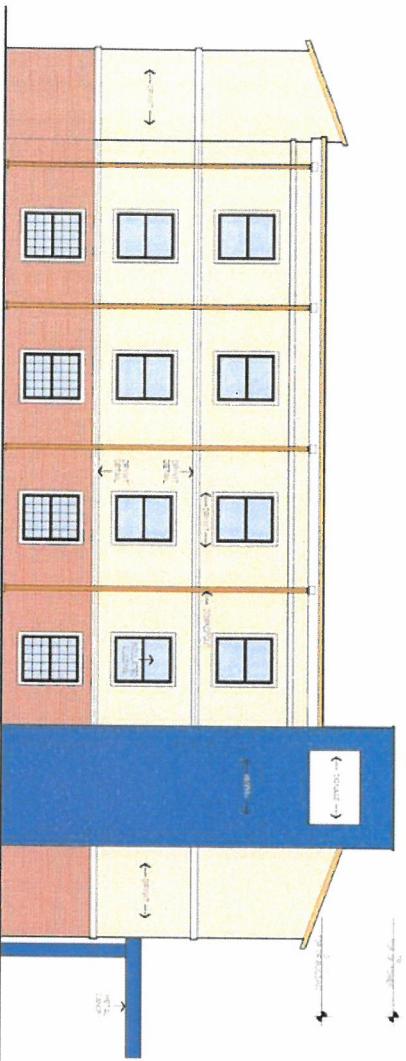

E01 ELEVATION
 ALL SCALE: 3/8" = 1'-0"

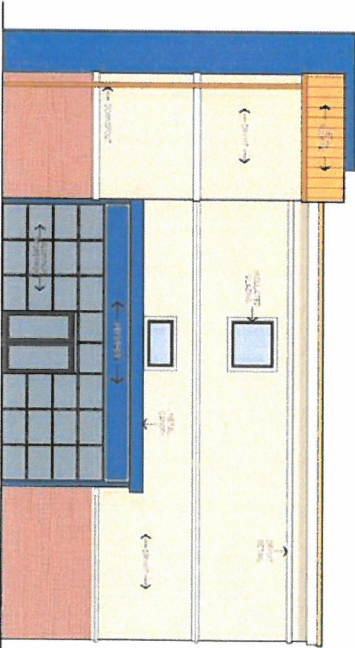

E04 ELEVATION
 ALL SCALE: 3/8" = 1'-0"

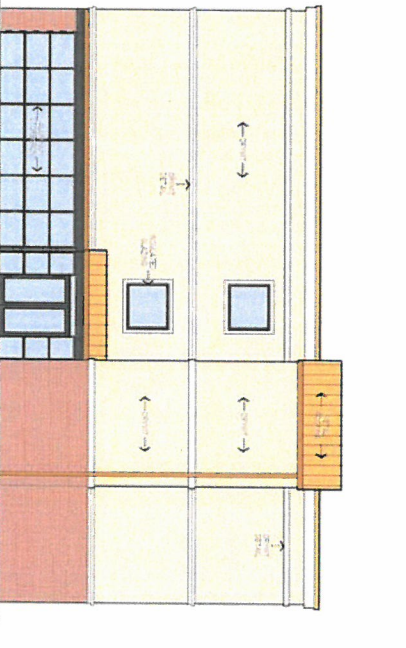

E02 ELEVATION
 ALL SCALE: 3/8" = 1'-0"

22-20NE-0115

<p>CR. STONE ARCHITECT</p>	<p>MILLER/WERRY PLANNERS & ENGINEERS</p>	<p>EXTERIOR ELEVATIONS PRESTON SUITES APARTMENTS 7504R PRESTON HIGHWAY LOUISVILLE, KY - 40219</p>	<p>CRS SCALE: AS NOTED A11 16 NOV 22 MW 0347</p>
--------------------------------	--	--	---