

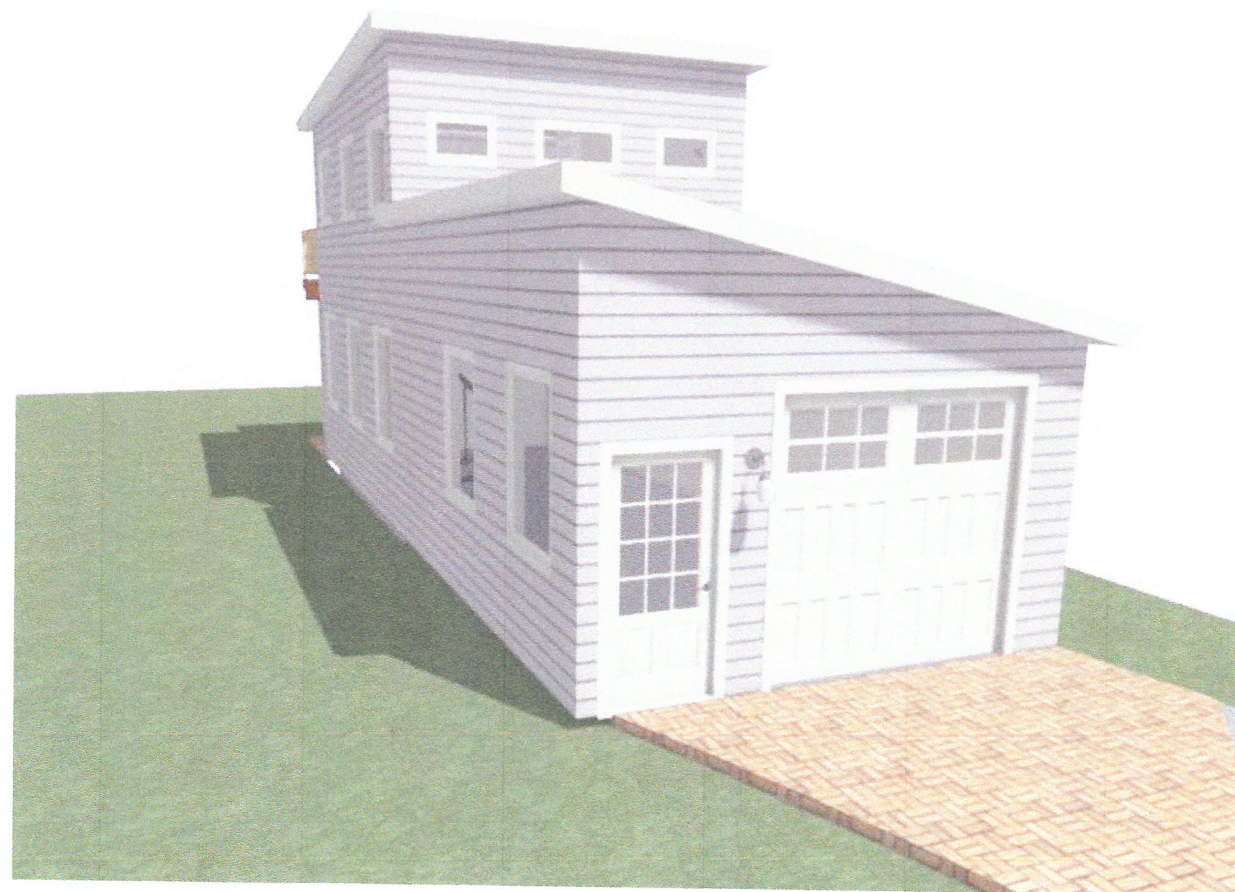
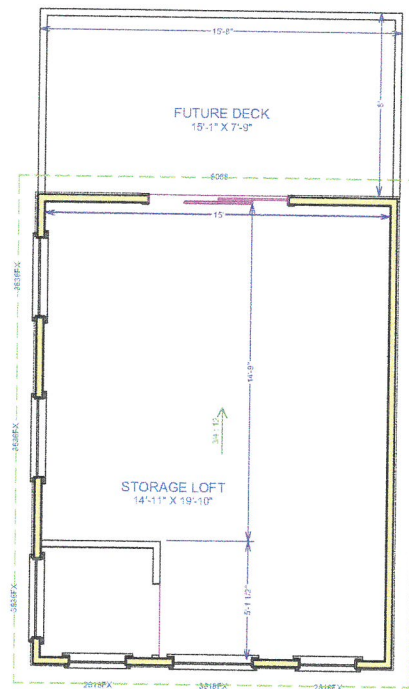


- NOTES / QUESTIONS:
- 1 - SLEEVE(S) FOR FUTURE PLUMBING
 - 2 - CONSIDERATION FOR WINDOW PLACEMENT AND FUTURE WALL/FURNITURE PURPOSES
 - 3 - CONFIRM SIZE/SPACING OF GARAGE BUILDING
 - 4 - TALK ABOUT WORKBENCH LOCATION(S)
 - 5 - CONFIRM WINDOW PLACEMENT(S) (APPROX. LOCATION)

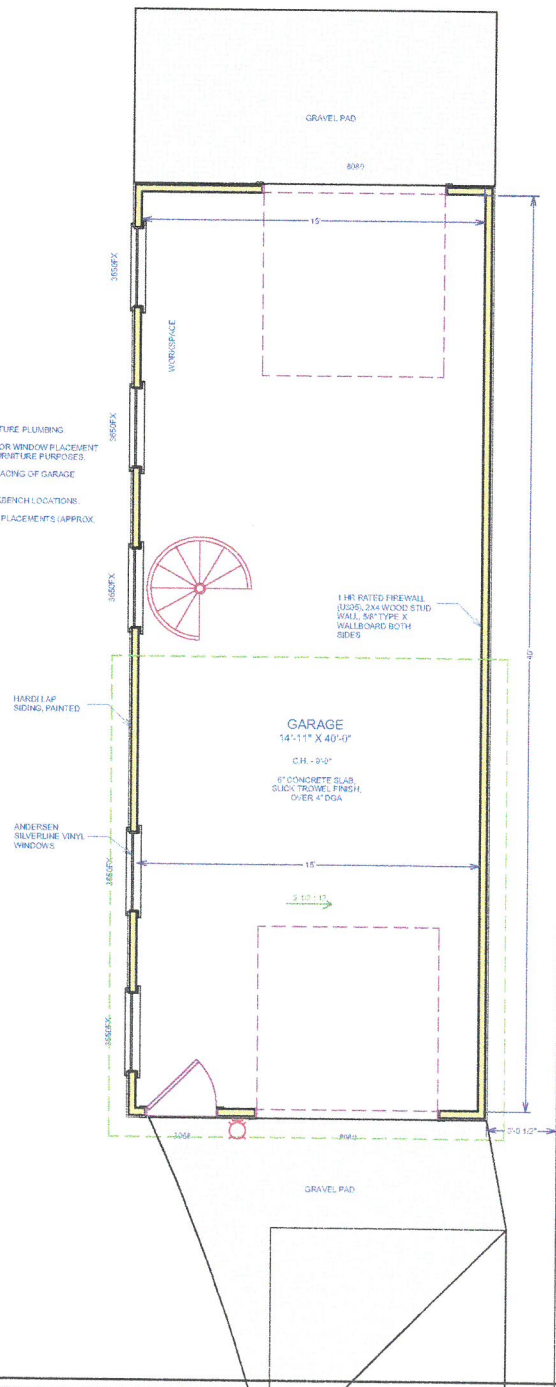

RECEIVED
APR 28 2017
PLANNING &
DESIGN SERVICES

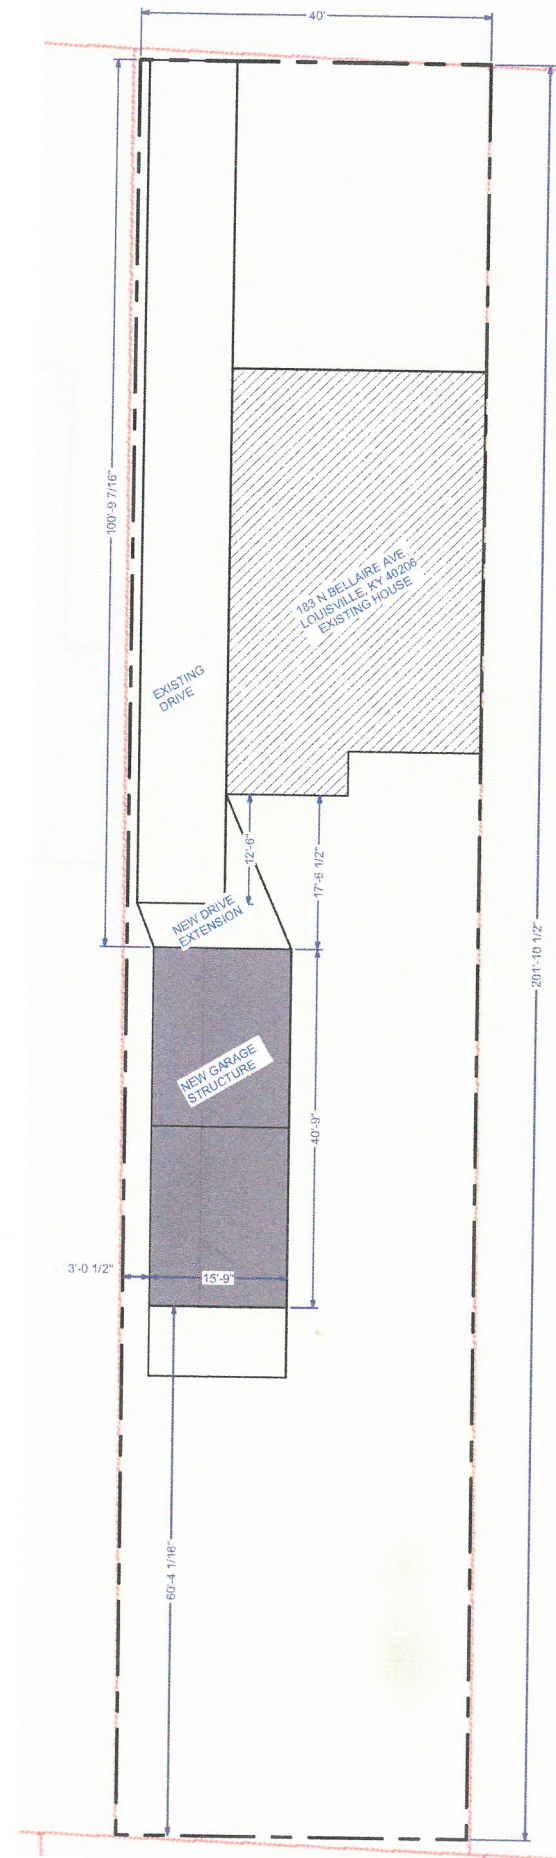

NO.	DESCRIPTION	BY	DATE

SHEET TITLE:
PROPOSED
FLOOR PLAN

PROJECT DESCRIPTION:
BELL GARAGE ADDITION
183 N Bellare Ave
Louisville, KY 40206

DISCLAIMERS
AND NON-
DISCLOSURES:

The information, data, and drawings embodied in this document are strictly confidential and are supplied with the understanding that they will not be disclosed to third parties without the prior written consent of Reservoir, LLC. All information, illustrations, screen shots, and data contained herein copyright © 2016 Reservoir, LLC. All Rights Reserved.

DESIGNED AND
BUILT BY:


ELDRIDGE

121 Pennsylvania Ave
Louisville, KY 40206
502.640.0296

DATE:
4/28/17

SCALE:
1/8" = 1'-0"


SHEET:
A-1

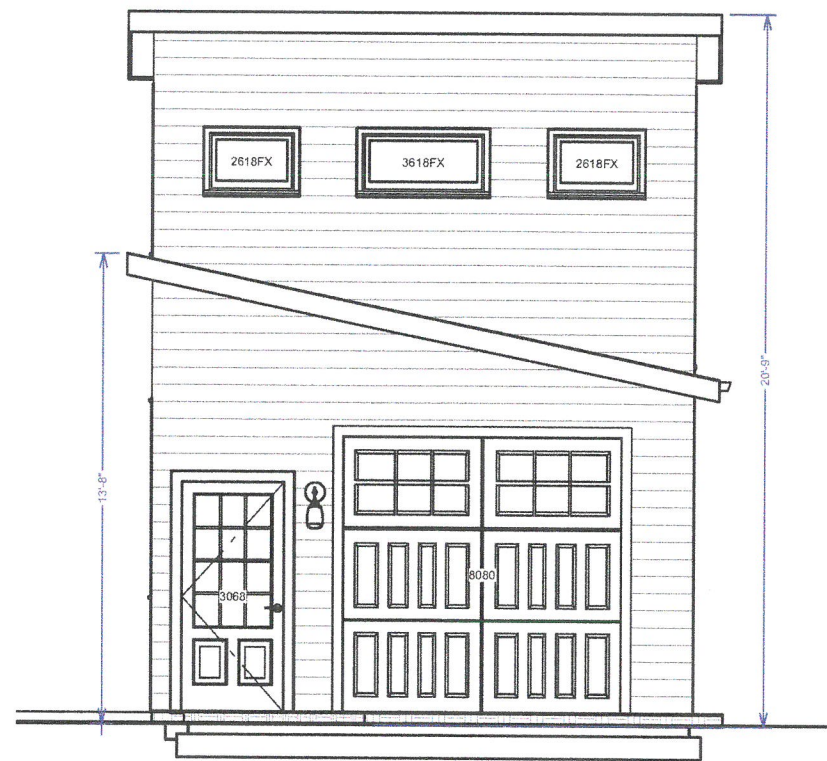

Elevation 1



Elevation 4

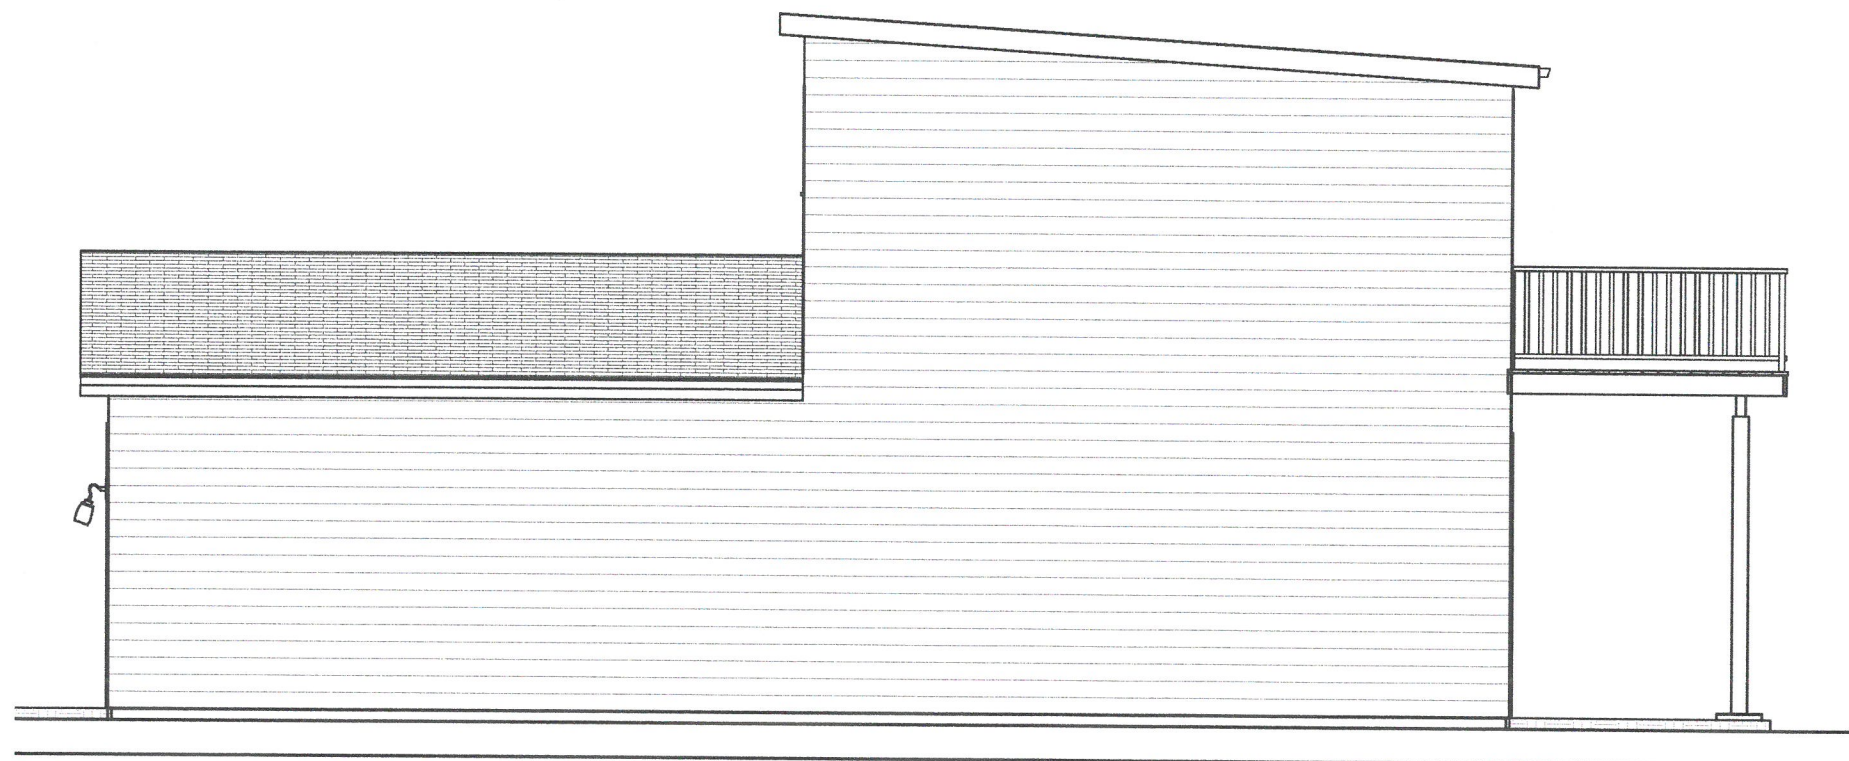

Elevation 2



Elevation 3

RECEIVED
APR 28 2017
PLANNING &
DESIGN SERVICES



NO.	DESCRIPTION	BY	DATE

SHEET TITLE:
EXIST. SECOND
FLOOR PLAN

PROJECT DESCRIPTION:
BELL GARAGE ADDITION
183 N. Belleme Ave.
Louisville, KY 40206

DISCLAIMERS
AND NON-
DISCLOSURES:

The information, data, and drawings embodied in this document are strictly confidential and are supplied with the understanding that they will not be disclosed to third parties without the prior written consent of Reservoir, LLC. All information, illustrations, screen shots, and data contained herein copyright © 2016 Reservoir, LLC. All Rights Reserved.

DESIGNED AND
BUILT BY:



121 Pennsylvania Ave
Louisville, KY 40206
502.640.0296

DATE:



4/28/17

SCALE:





3/16" = 1'-0"

SHEET:

A-2

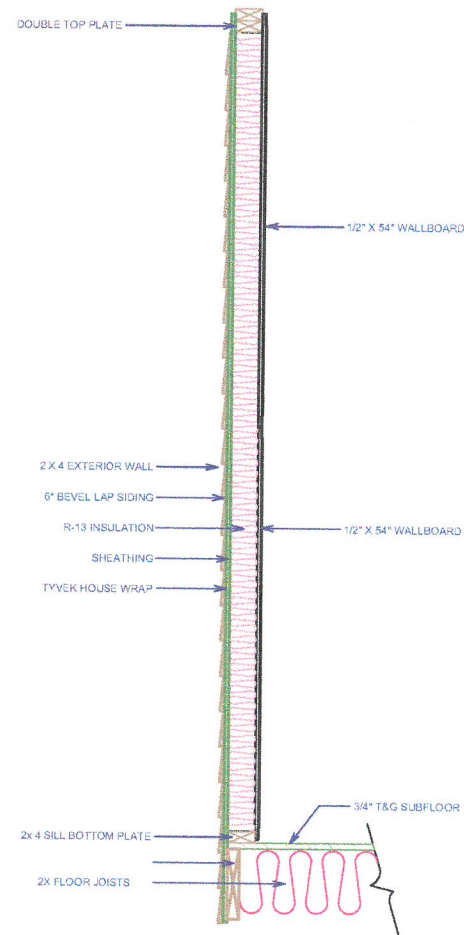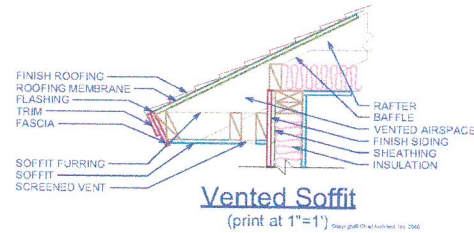

Scale: 1/8" = 1'-0" 2x4 WALL w/6" BEVEL LAP SIDING

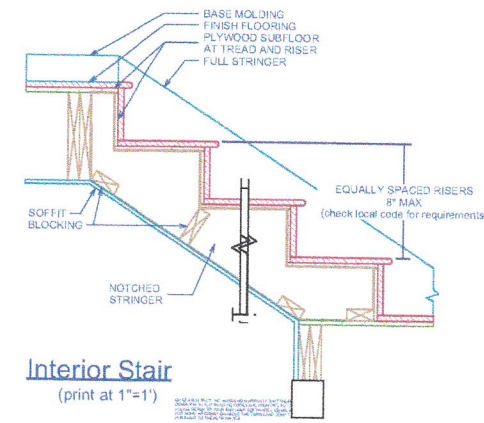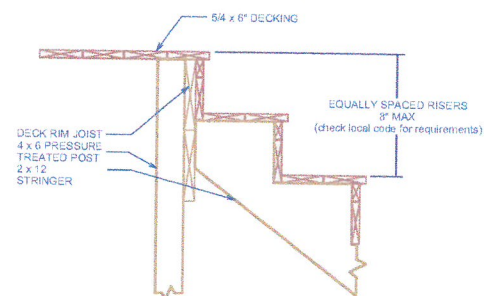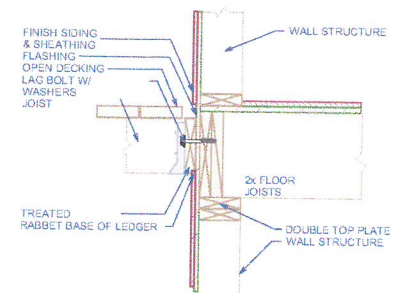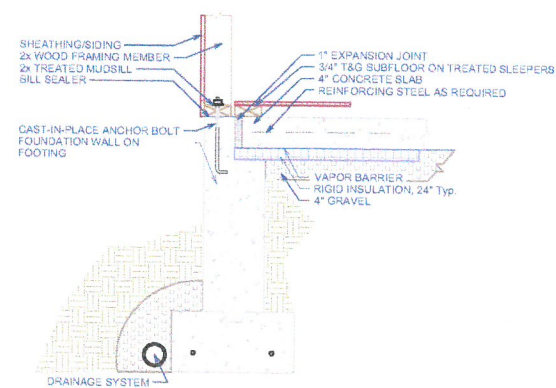

RECEIVED

APR 20 2017

PLANNING &
DESIGN SERVICES



NO.	DESCRIPTION	BY	DATE

SHEET TITLE:
PROP. FIRST
FLOOR PLAN

PROJECT DESCRIPTION:
BELL GARAGE ADDITION
183 N Bellare Ave
Louisville, KY 40206

DISCLAIMERS
AND NON-
DISCLOSURES:

The information, data, and drawings embodied in this document are strictly confidential and are supplied with the understanding that they will not be disclosed to third parties without the prior written consent of Reservoir, LLC. All information, illustrations, screen shots, and data contained herein copyright © 2016 Reservoir, LLC. All Rights Reserved.

DESIGNED AND
BUILT BY:



121 Pennsylvania Ave
Louisville, KY 40206
502.640.0296

DATE:

4/28/17

SCALE:

1/2" = 1'-0"

SHEET:

A-3