




F:\1919305\19131A_305.dwg, 8/23/2019 3:26:17 PM, Adobe PDF, PLOT

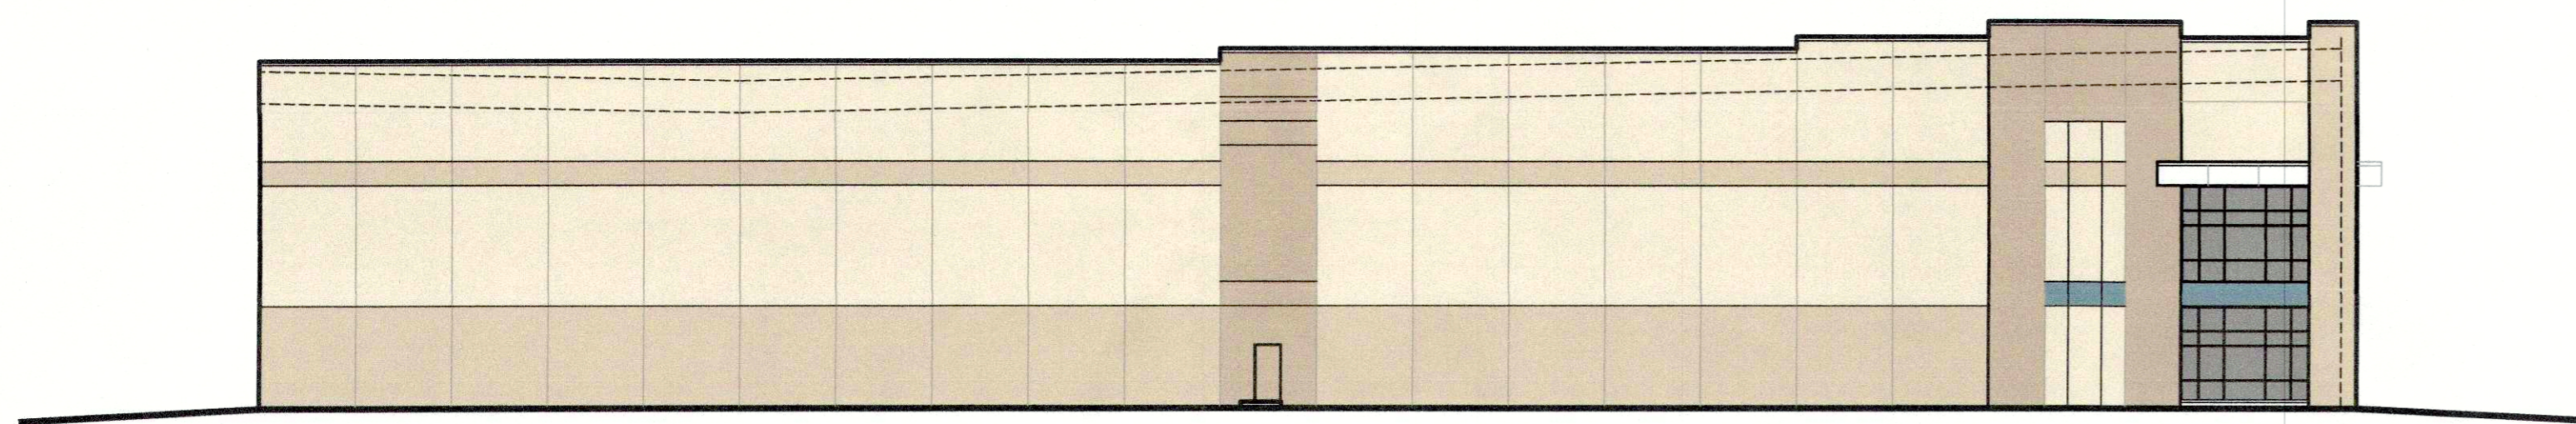

West Elevation Scale: 1" = 20'-0" (24" x 36")

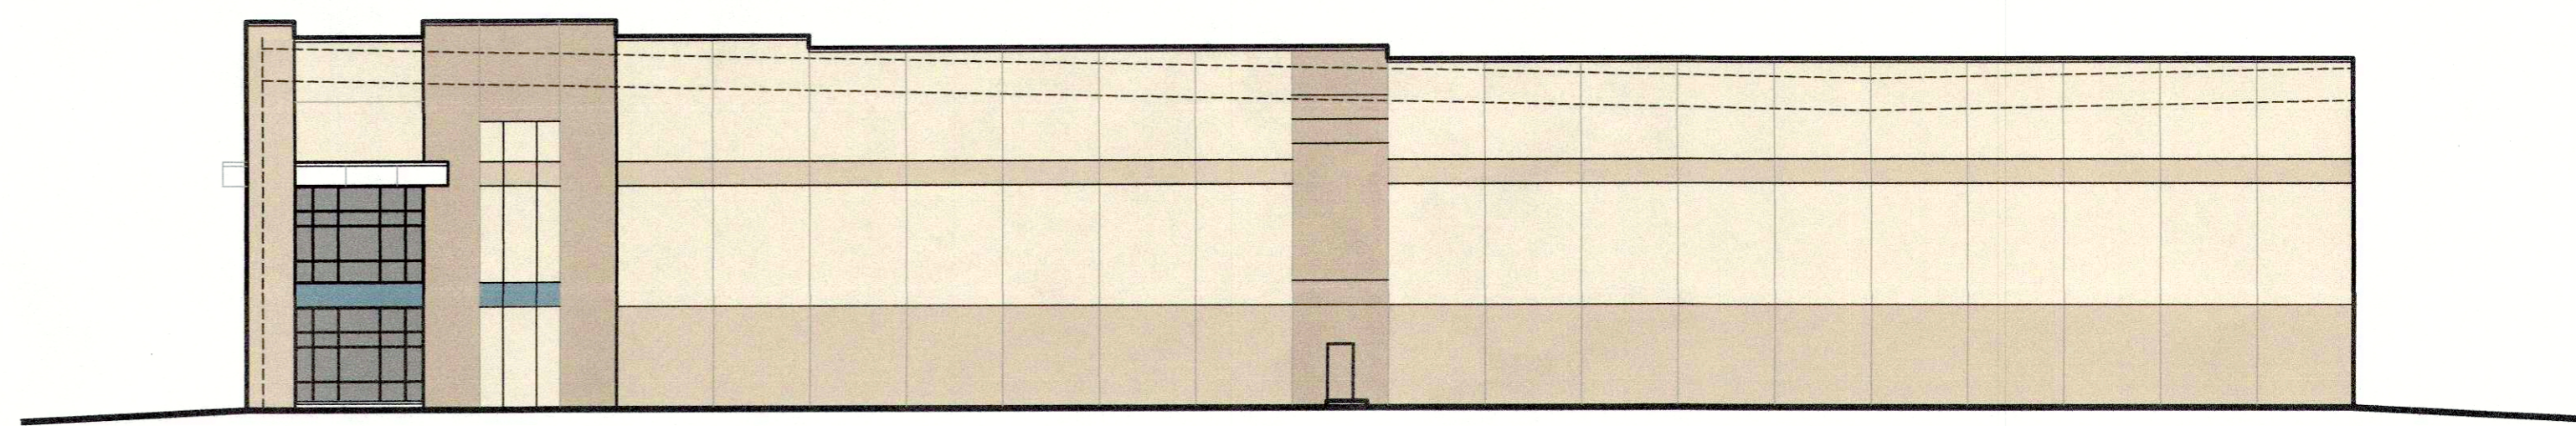


East Elevation Scale: 1" = 20'-0" (24" x 36")

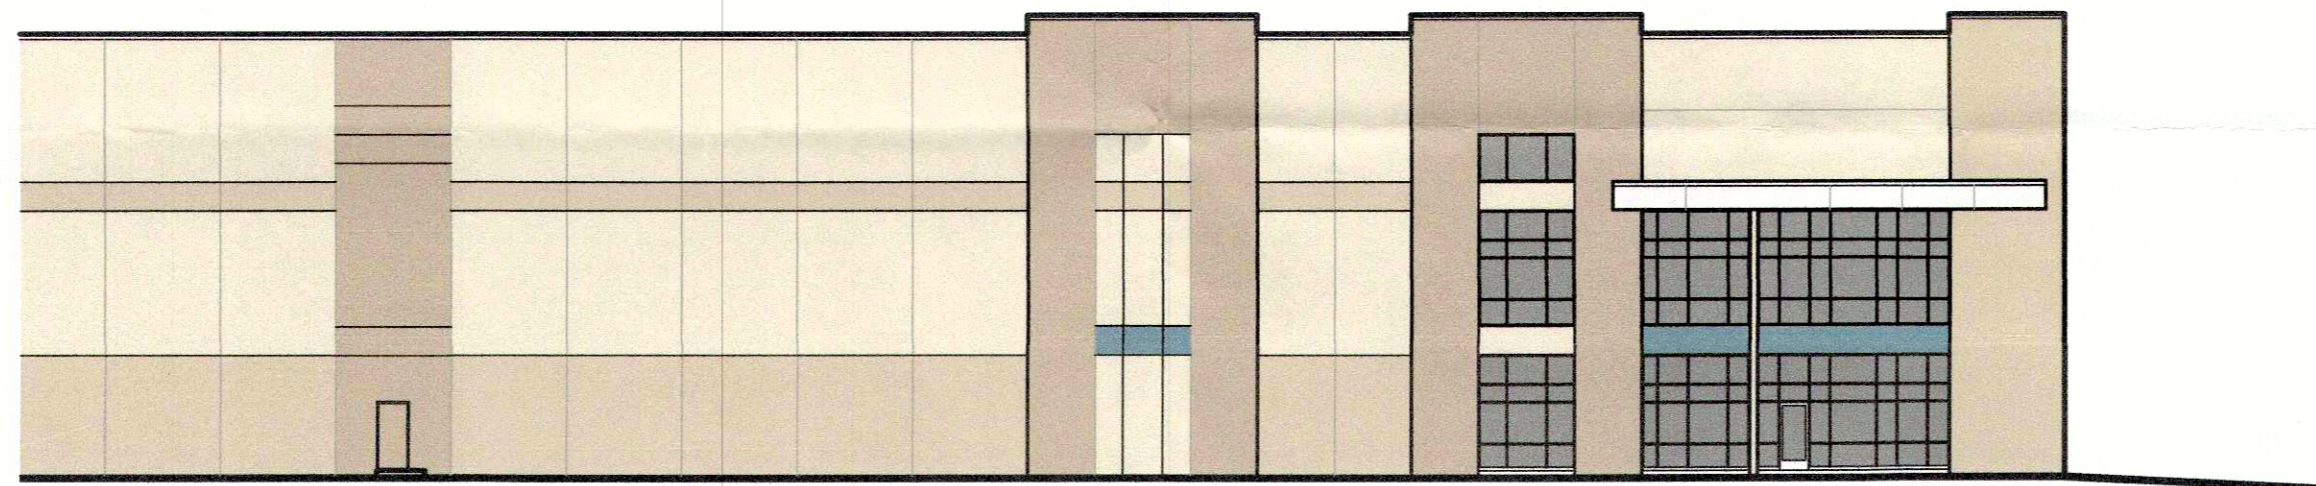

South Elevation - Detail Scale: 1" = 20'-0" (24" x 36")



South Elevation Scale: 1" = 40'-0" (24" x 36")

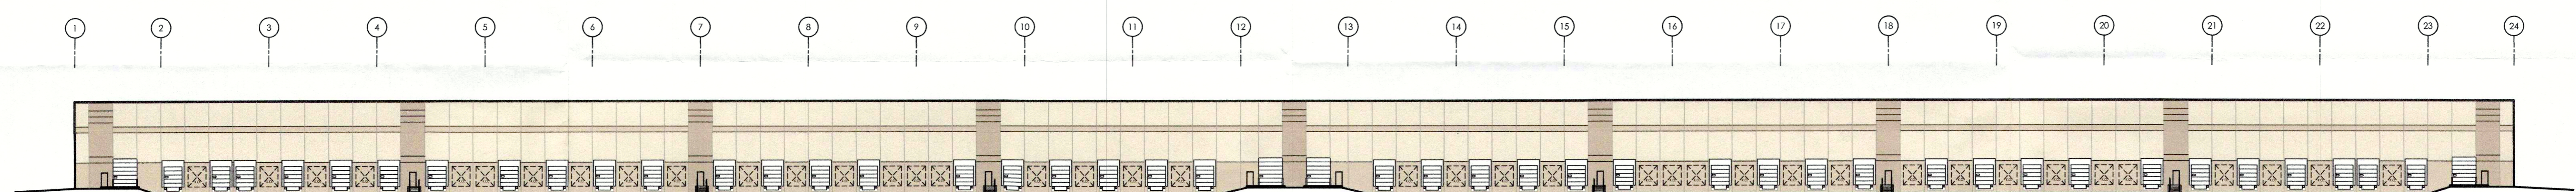

North Elevation Scale: 1" = 40'-0" (24" x 36")

RECEIVED
AUG 26 2019
PLANNING &
DESIGN SERVICES



Lots 15, 17 & Lucas Property

SOUTH PARK ROAD - RENAISSANCE SOUTH BUSINESS PARK - LOUISVILLE, KENTUCKY

23 AUGUST 2019

**ANDREW CHURCHILL
ARCHITECT, P.C.**

7222 North Shadeland Avenue, #200
Indianapolis, Indiana 46250
317.806.1060
FAX 317.806.1061

© 2019 ANDREW CHURCHILL ARCHITECT, P.C. #19305-Y

19-CAT3-0016