
PLANNING AND ZONING INFORMATION

OWNER: STRANGE, JACQUELINE AND KELLY, LLOYD JOHN JR.

ADDRESS: 2119 LAUDERDALE DRIVE LOUISVILLE, KENTUCKY 40205 PARCEL ID: 078A01020000 NEIGHBORHOOD: 230128 LAND RECORD SERIAL NUMBER: 100700 LOT ACREAGE: .169 ACRES ZONING: R-5 FORM DISTRICT: NEIGHBORHOOD

OVERLAY DISTRICT: NO HISTORIC PRESERVATION DISTRICT: HIGHLANDS FEMA FLOODPLAIN REVIEW: NO

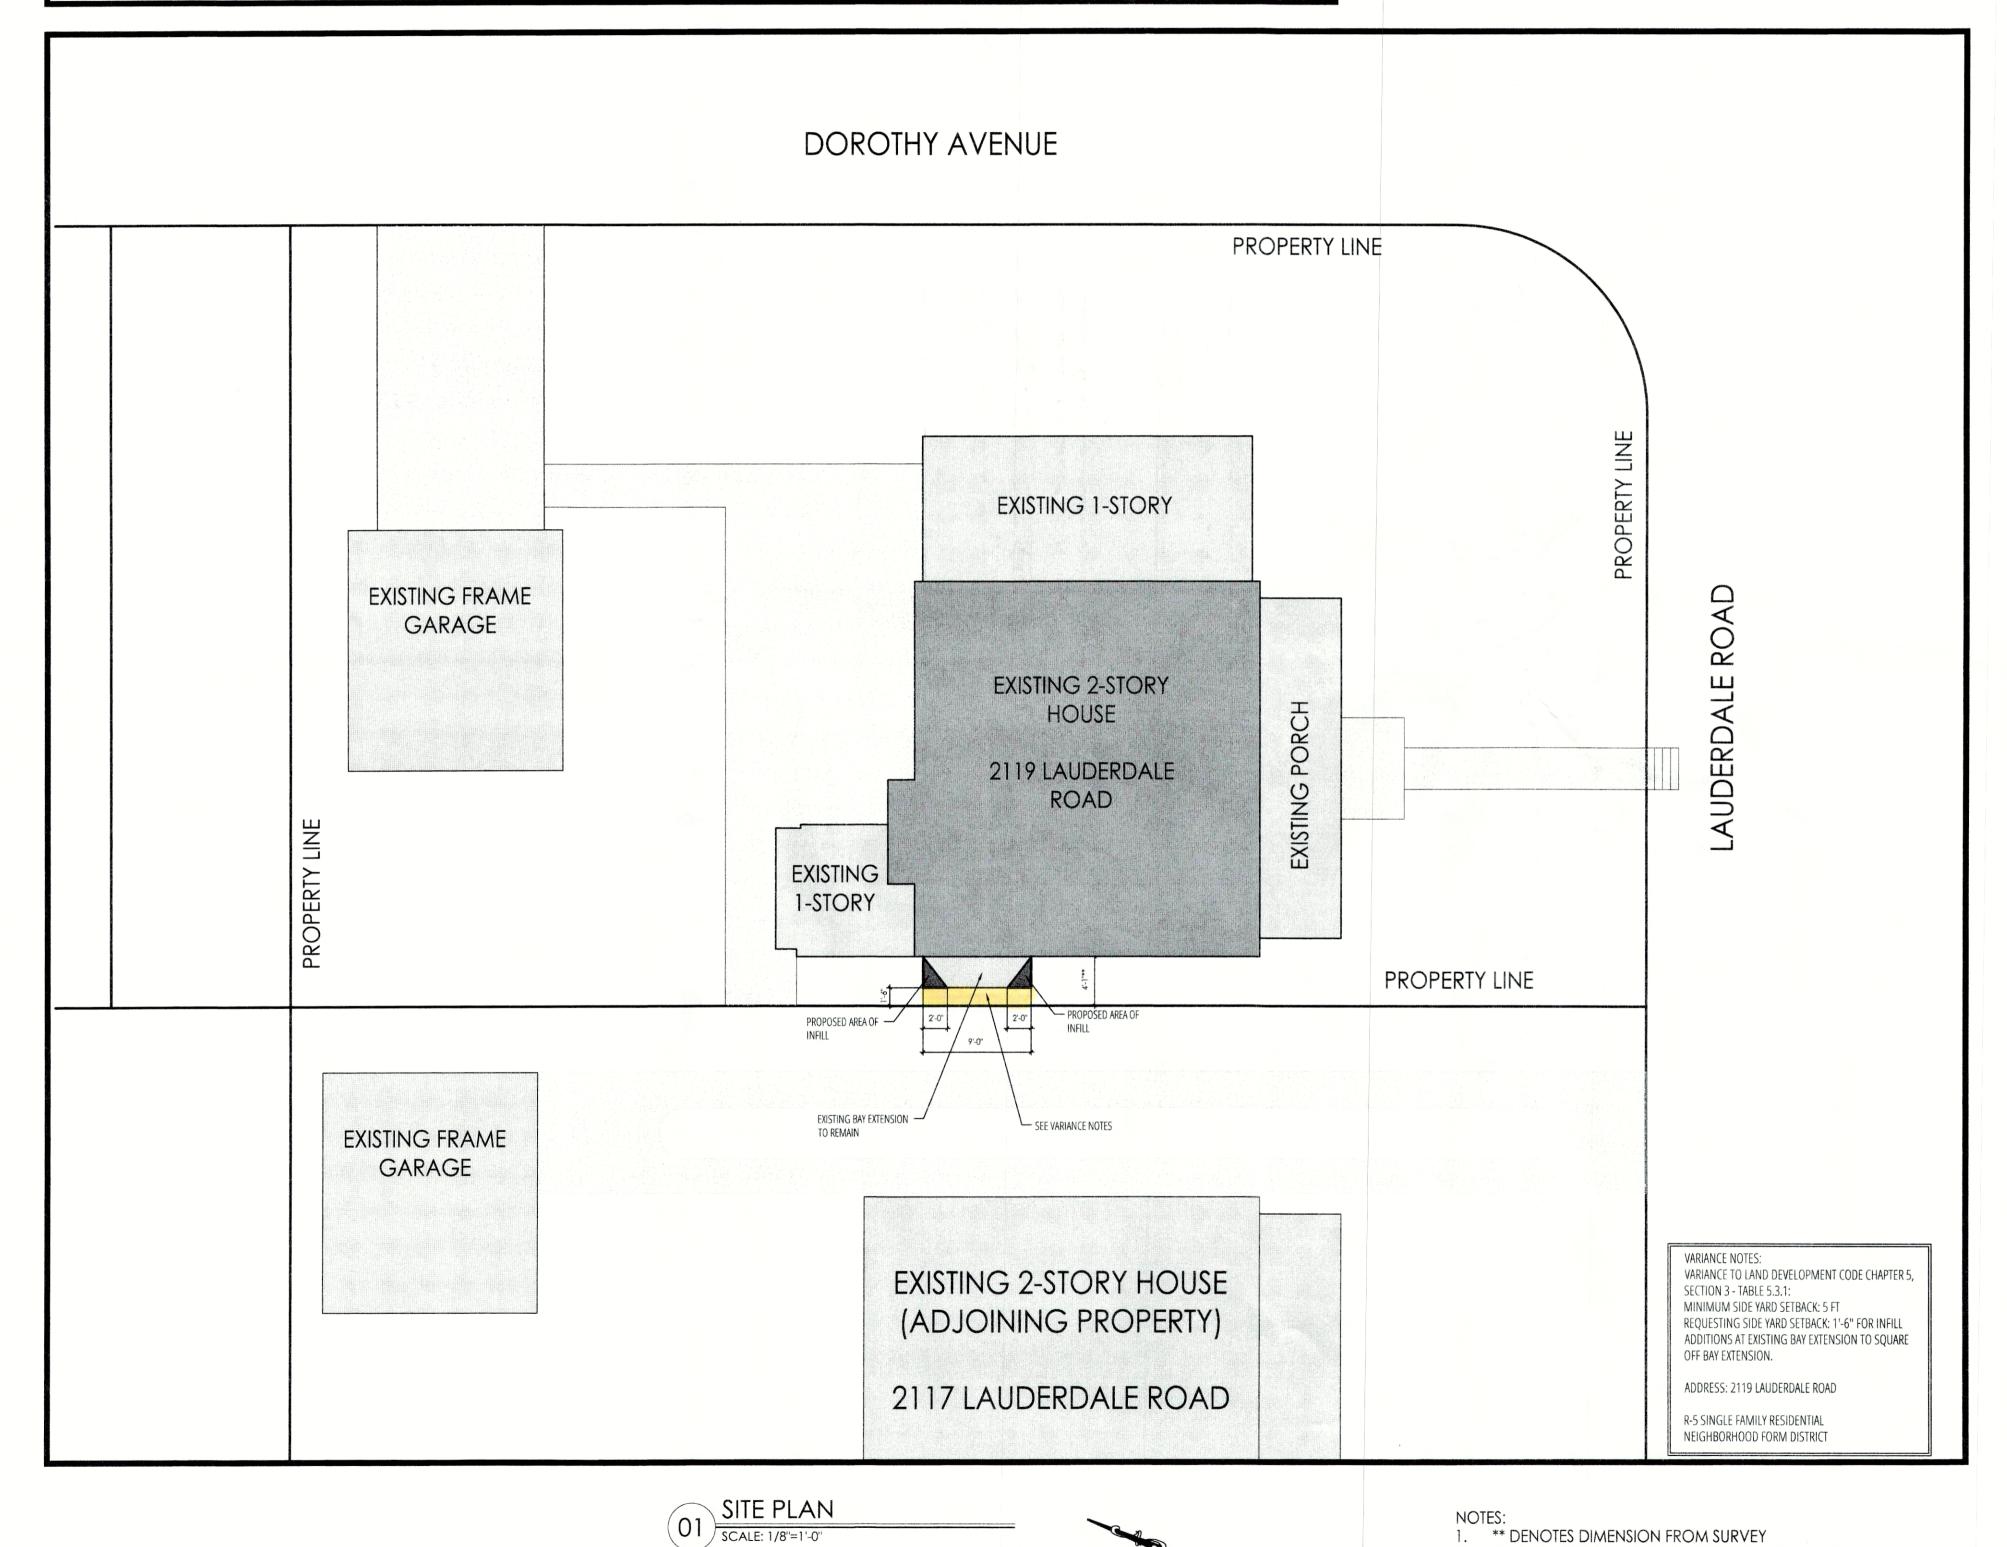



- ** DENOTES DIMENSION FROM SURVEY
- REFER TO SURVEY BY OTHERS FOR ADDITIONAL SITE PLAN INFORMATION.
- INFORMATION REGARDING ADJOINING PROPERTY IS FROM LOJIC AND IS APPROXIMATE.


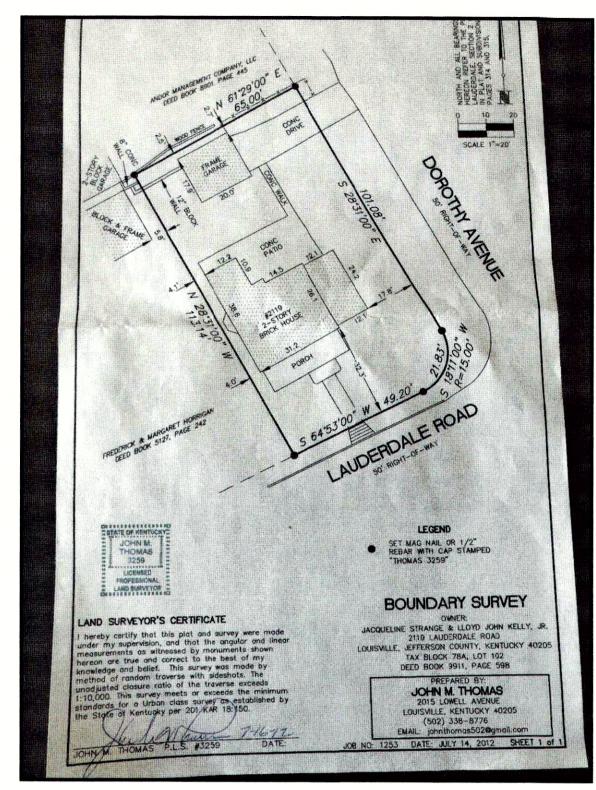


IMAGE OF SURVEY SCALE: NOT TO SCALE

NOTES: SURVEY PERFORMED AND PREPARED BY OTHERS.

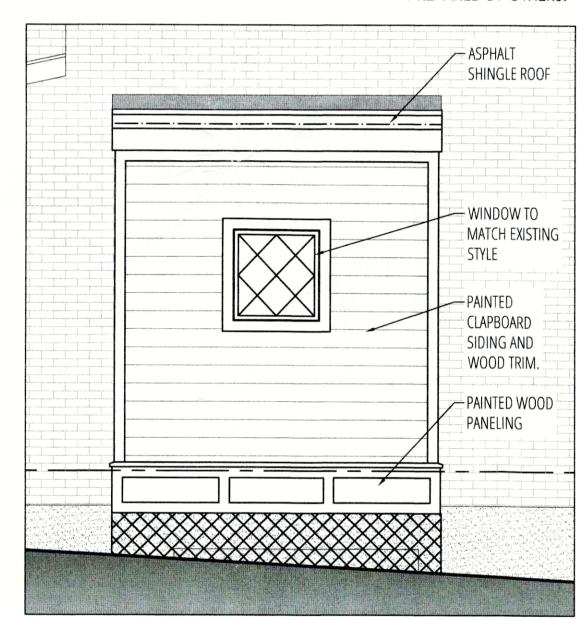


PROPOSED ELEVATION

SCALE: 3/8"=1'-0"



PHOTOGRAPH OF EXISTING

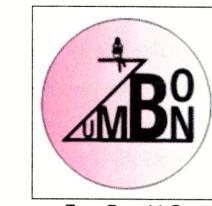

ZumBon LLC 2387 TYLER LANE LOUISVILLE, KY 40205 (502) 751-3458

REVISIONS RECEIVED MAY 04 2020

DOCUMENT PHASE VARIANCE DRAWING

DATE ISSUED 5/3/2021 MAY 0 3 2021 PLANNING & DESIGN SERVICES

VARIANCE DRAWINGS

SK-01

