



**LOUISVILLE UNDERGROUND - PHASE I SITE PLAN**  
Louisville, Kentucky

**SITE DATA**  
EXISTING ZONING M-2  
PHASE I WAREHOUSE DEVELOPMENT  
PHASE I UNIMPROVED PARKING  
187,200 S.F.  
107 SPACES

**MSD NOTES**  
SANITARY SEWER BY CONNECTION. STORM DRAINAGE NOT APPLICABLE (UNDERGROUND)

- LEGEND**
- BEDROCK PIER
  - EGRESS CORRIDOR
  - OVERHEAD DOOR LOCATN
  - UNIMPROVED PARKING

**ARTICLE 12 NOTE**  
BECAUSE THIS PROPOSED DEVELOPMENT IS UNDERGROUND ARTICLE 12 LANDSCAPE BUFFER ORDINANCE DOES NOT APPLY.

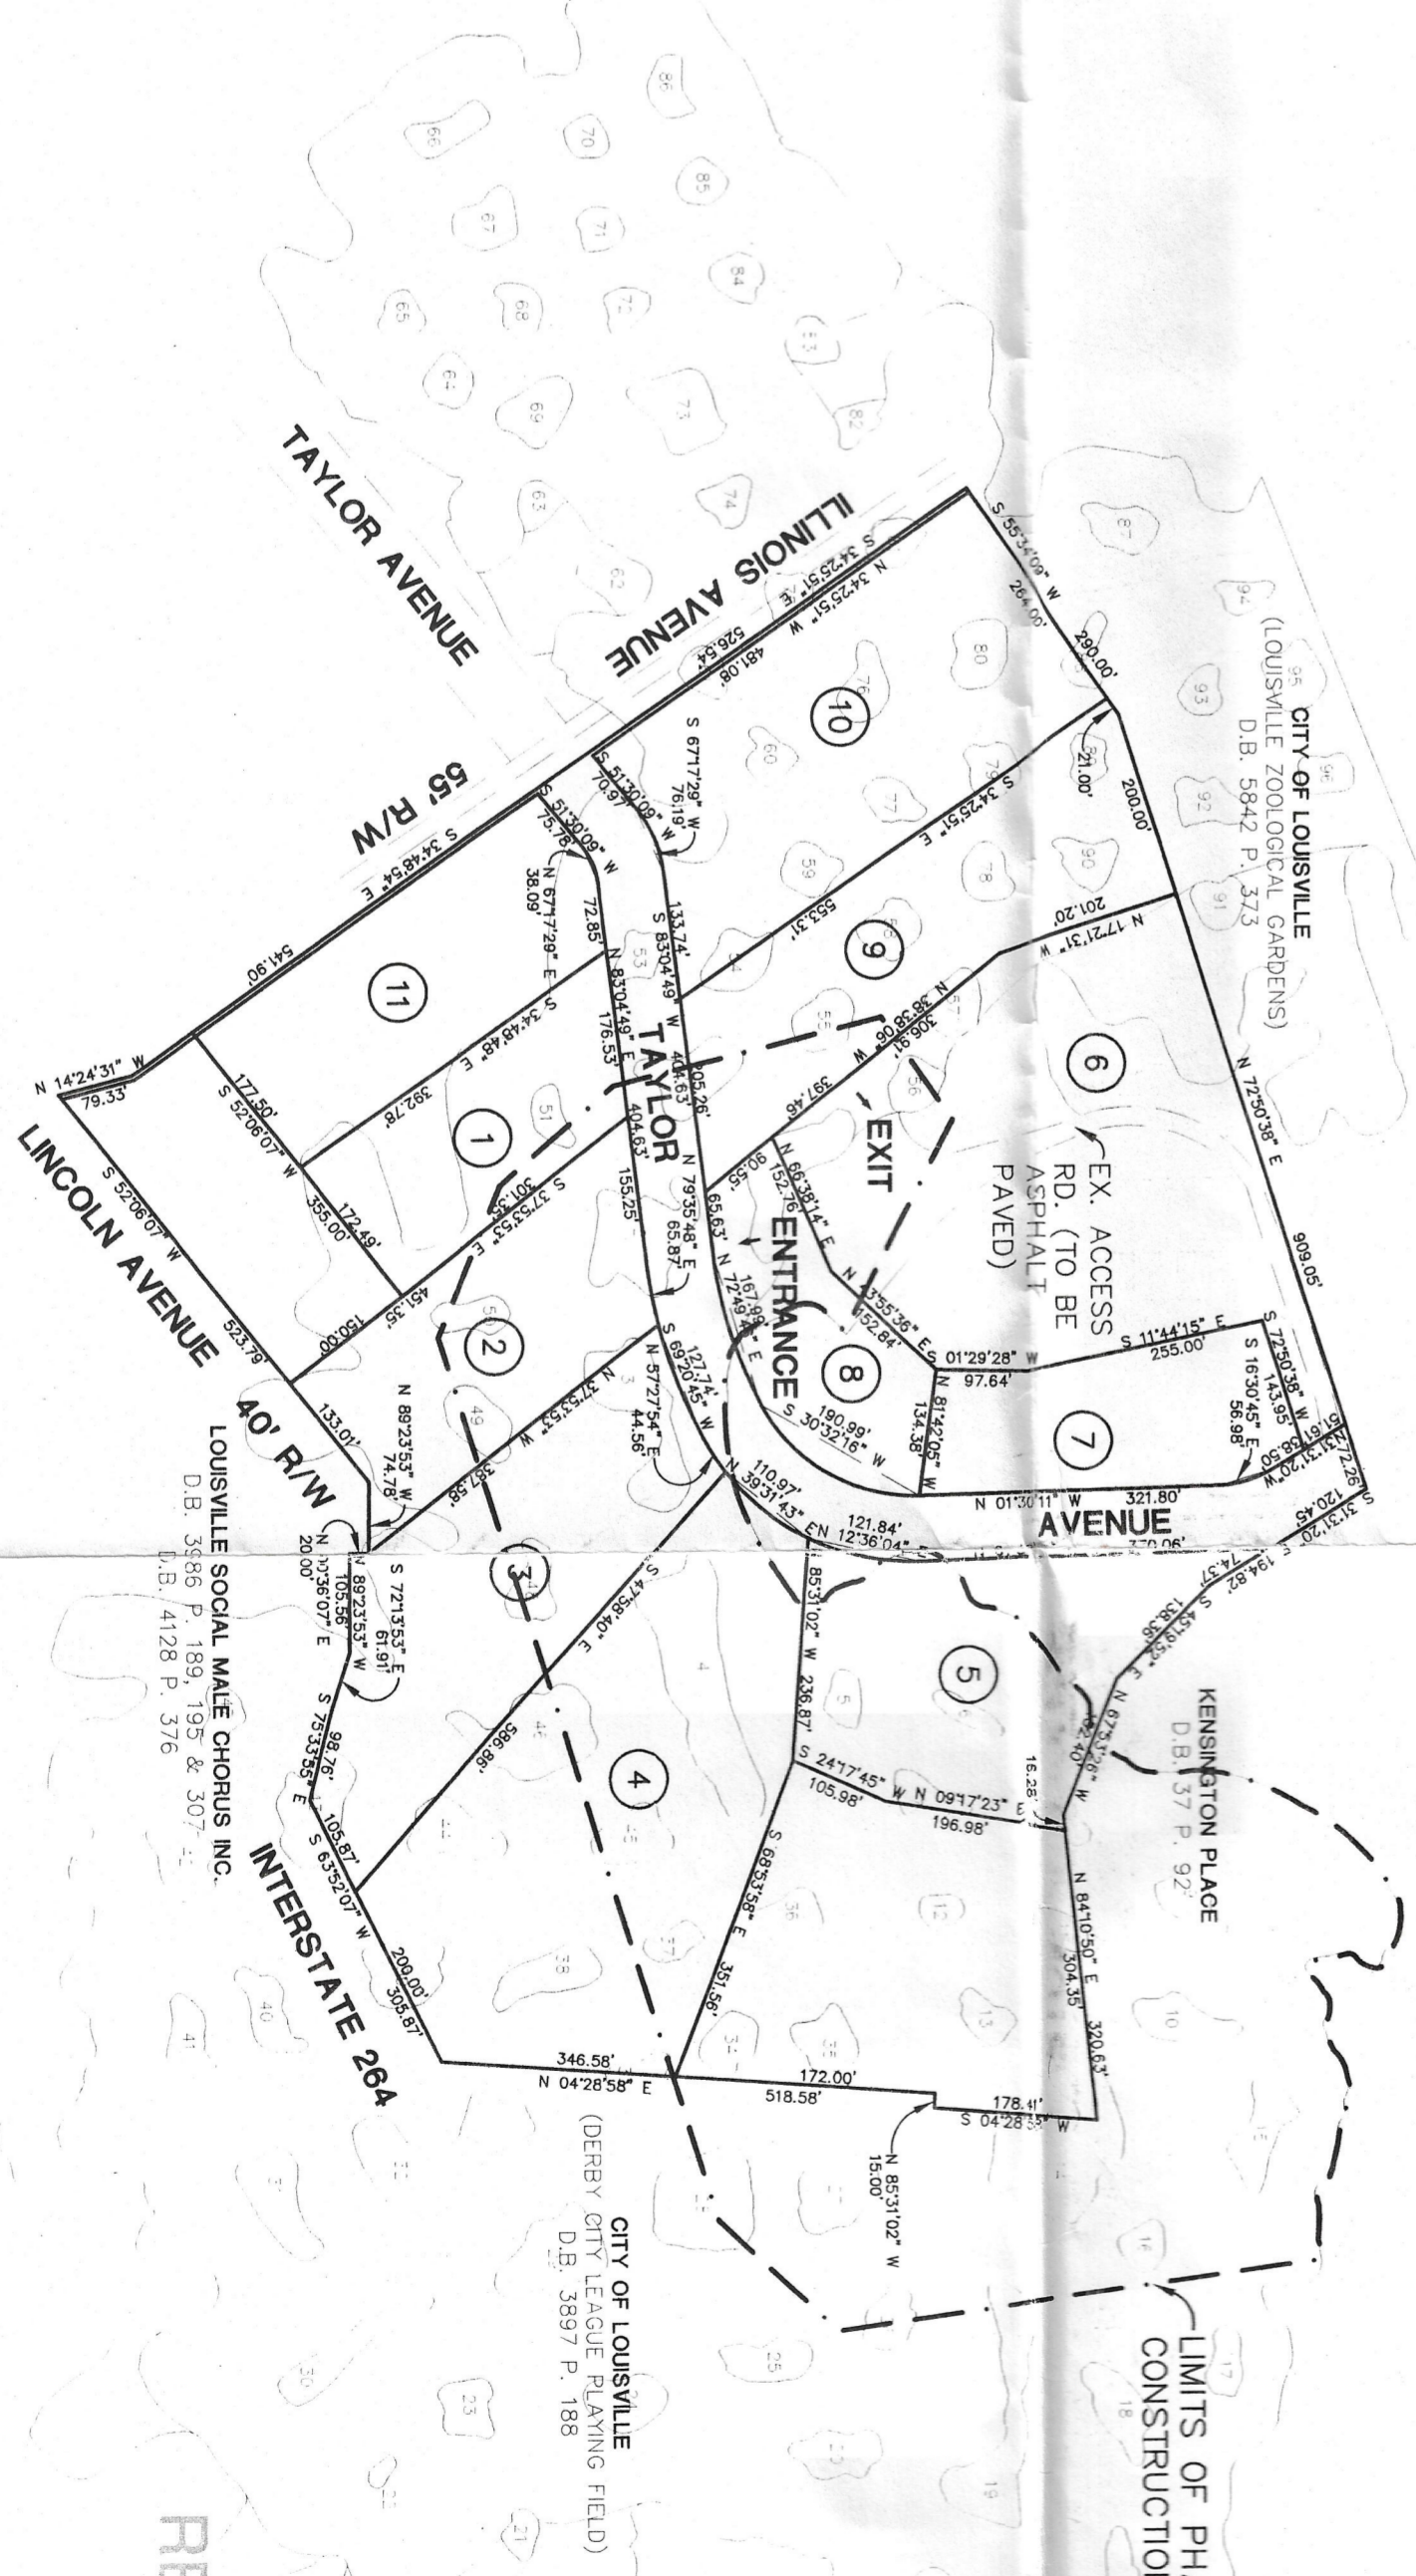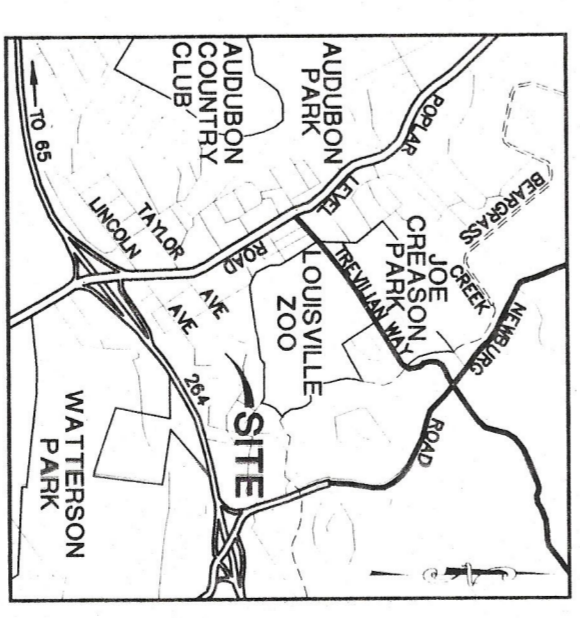

NO.	REVISION	DATE

JOB NO. 99204C  
 DATE OF DESIGN: 03-09-99  
 DRAWN BY: DJR  
 CHECKED BY: DJR  
 SCALE: 1" = 60'  
 DATE: 03-09-99  
 RECEIVED  
 MAR 2 5 1999  
 PLANNING & DEVELOPMENT SERVICES

**LOUISVILLE UNDERGROUND - PHASE I SITE PLAN**  
 For  
**LOUISVILLE UNDERGROUND, LLC**  
 P.O. BOX 35174  
 LOUISVILLE, KY 40232  
 Property Address  
**LOUISVILLE UNDERGROUND**  
 1841 TAYLOR AVE.  
 LOUISVILLE, KY 40218

Kentucky • Indiana • Texas • Georgia • Arizona • New Mexico • Pennsylvania • North Carolina • Kansas • West Virginia

**PRESNELL ASSOCIATES INC**  
 717 West Main Street, Louisville, Kentucky 40202  
 Phone: 502-565-2222 Facsimile: 502-566-3058 Internet: www.presnellgroup.com

Engineering • Architecture • Planning • Surveying • Landscape Architecture • Land Acquisition • Environmental Science

9-17-88  
MAR 2 4 1999