



ST-4
CORONADO STONE PRODUCTS
CREAM
CHISLED LIMESTONE




EPT-1
SHERWIN WILLIAMS
SW7045 INTELLECTUAL GRAY
SEMI-GLOSS



FC-1
NICHIIHA FIBER CEMENT
VINTAGEWOOD AWP1818
BARK




FC-2
NICHIIHA FIBER CEMENT
VINTAGEWOOD AWP 1818
ASH

 

RC-1
PETERSEN ALUMINUM / PAC-CLAD
PAC-CONTINUOUS
BLACK




ACM-1
ALCOA ARCHITECTURAL PRODUCTS
REYNOBOND
DURAGLOSS 5000 CHASE PROGRAM
"CHASE SILVER"

 

EXTERIOR DOORS / STOREFRONT
ALUMINUM
BLACK ANODIZED




TRASH ENCLOSURE
SIDE ELEVATION

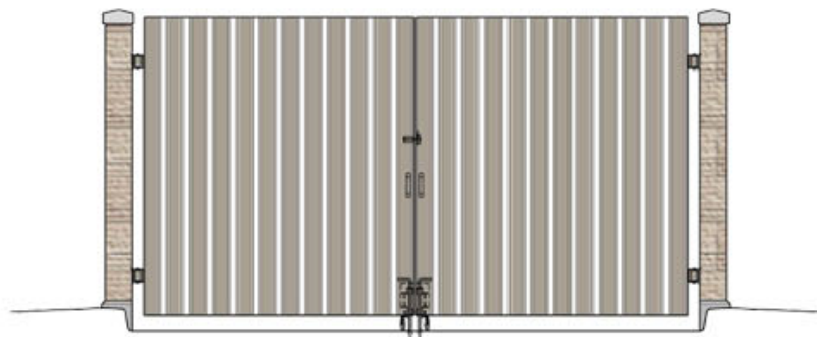


TRASH ENCLOSURE
FRONT ELEVATION

- T.O. PARAPET
+ 21'-6"
- T.O. PARAPET
+ 19'-4"
- T.O. PARAPET
+ 17'-0"
- T.O. WINDOW OPNG
+ 10'-0"
- T.O. SLAB / FND.
0'-0"

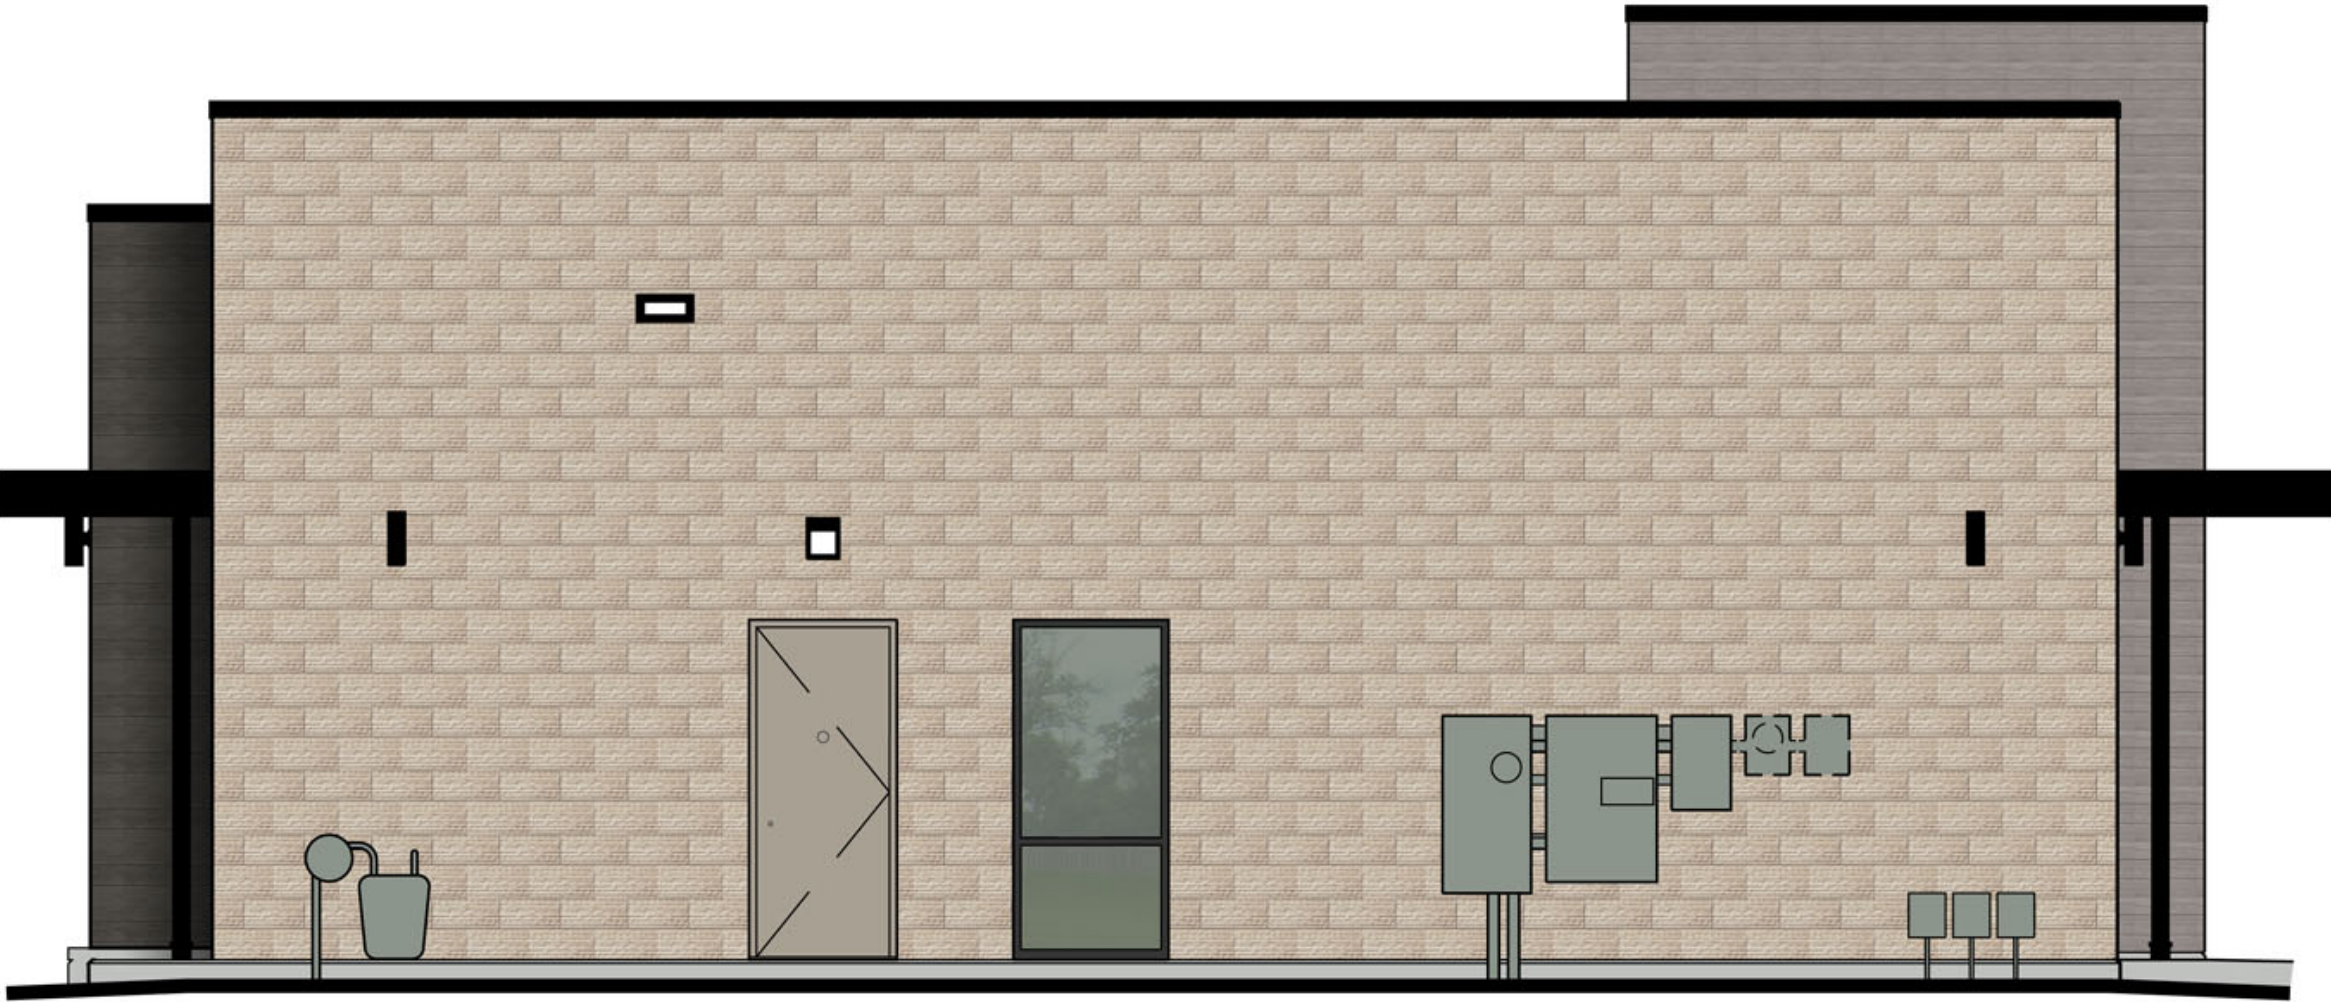

WEST ELEVATION

- T.O. PARAPET
+ 21'-6"
- T.O. PARAPET
+ 19'-4"
- T.O. PARAPET
+ 17'-0"
- ACM ROOF EDGE
+ 12'-4"
- T.O. WINDOW OPNG
+ 10'-0"
- T.O. SLAB / FND.
0'-0"

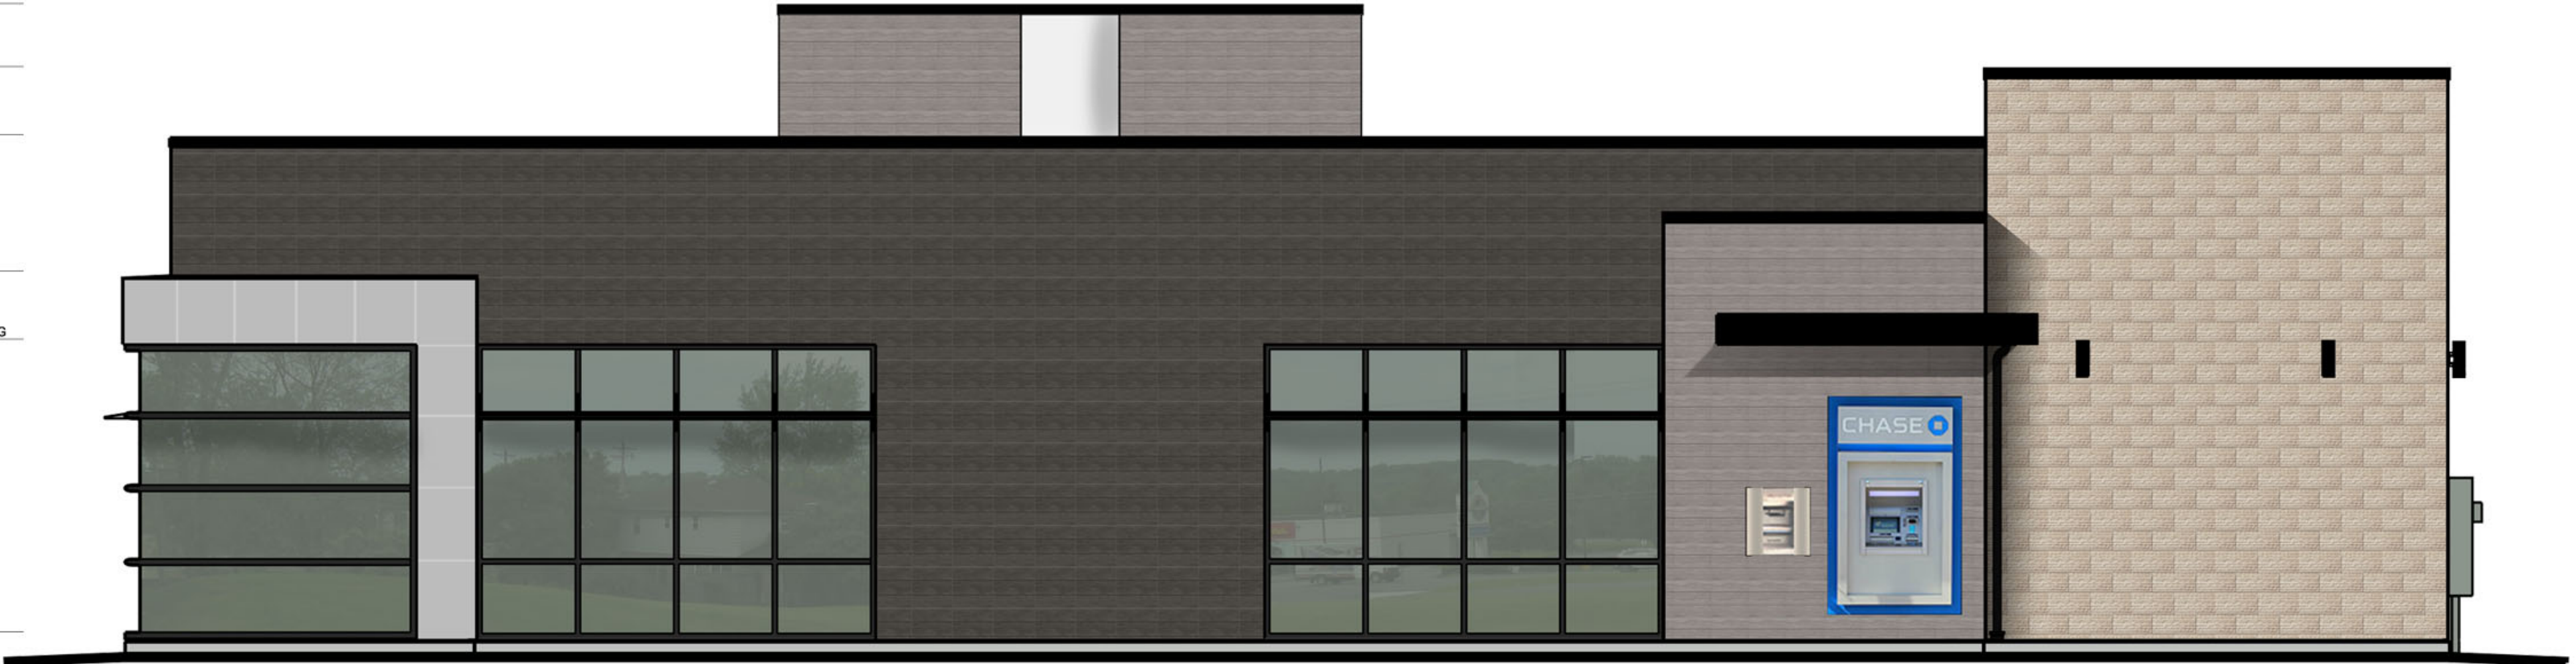


NORTH ELEVATION

- T.O. PARAPET
+ 21'-6"
- T.O. PARAPET
+ 19'-4"
- T.O. PARAPET
+ 17'-0"
- ACM ROOF EDGE
+ 12'-4"
- T.O. WINDOW OPNG
+ 10'-0"
- T.O. SLAB / FND.
0'-0"



EAST ELEVATION

- T.O. PARAPET
+ 21'-6"
- T.O. PARAPET
+ 19'-4"
- T.O. PARAPET
+ 17'-0"
- ACM ROOF EDGE
+ 12'-4"
- T.O. WINDOW OPNG
+ 10'-0"
- T.O. SLAB / FND.
0'-0"

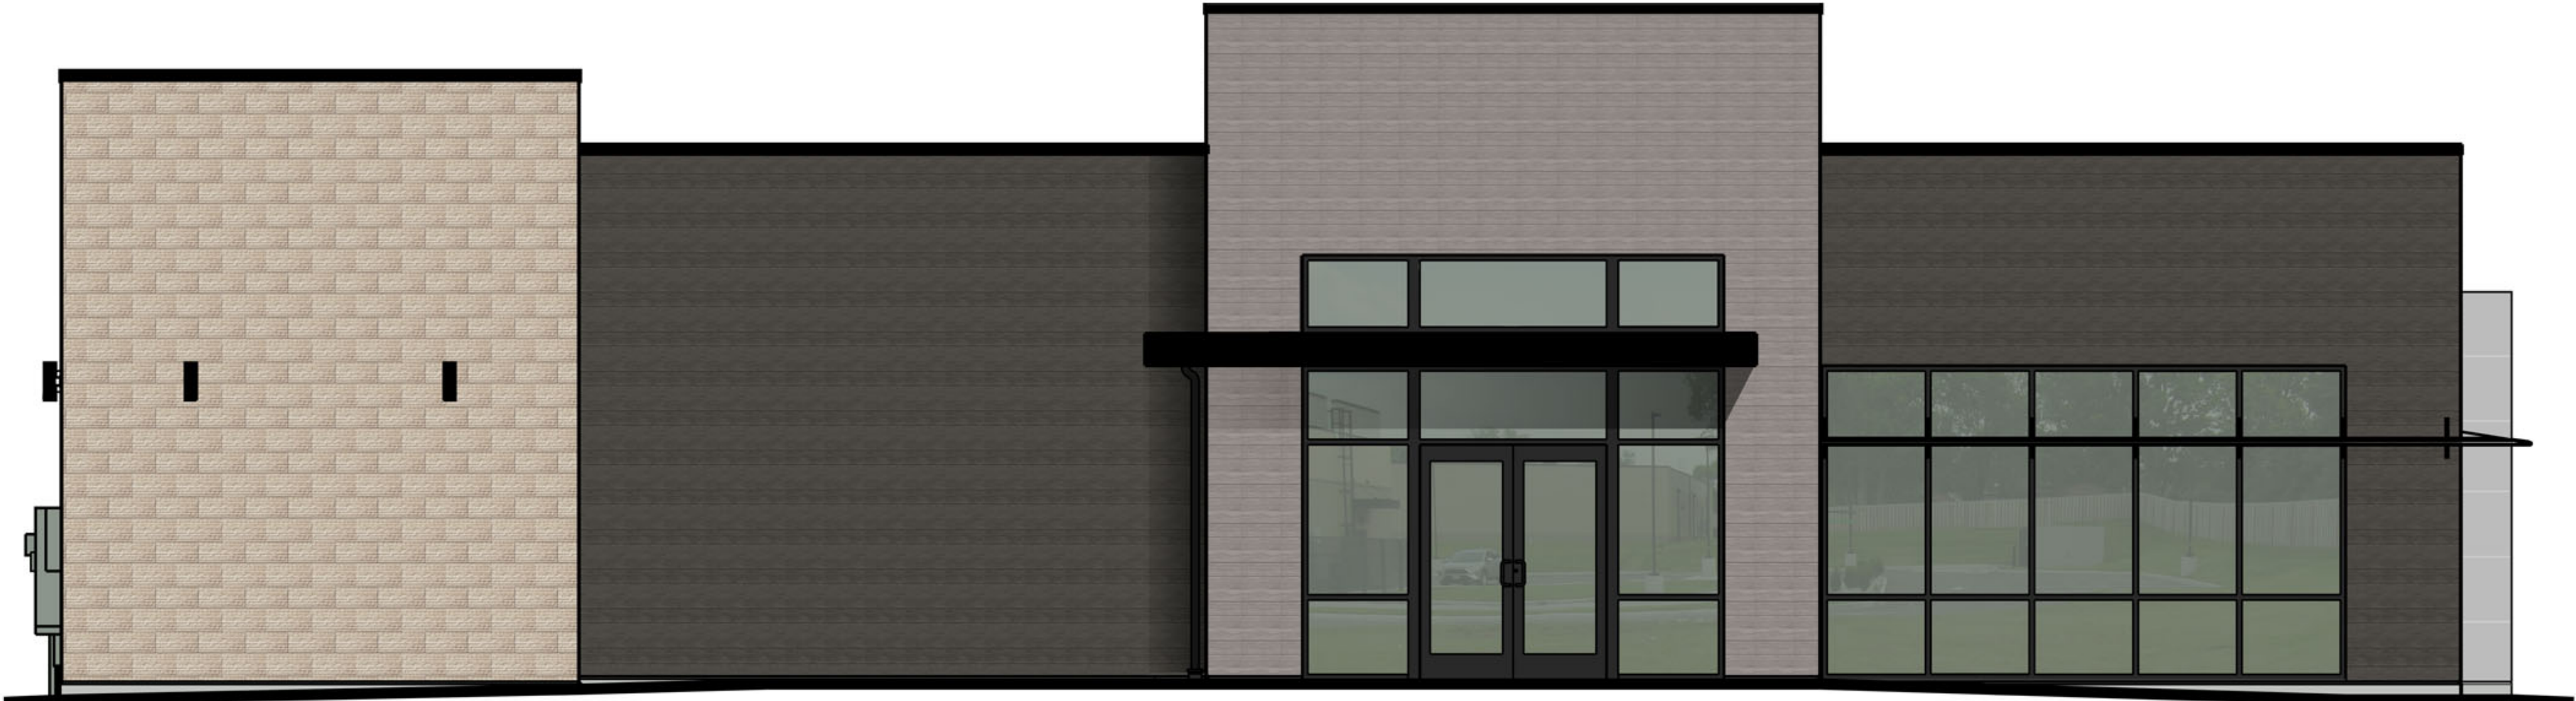

SOUTH ELEVATION