



**WEST ELEVATION**

1" = 30'-0"

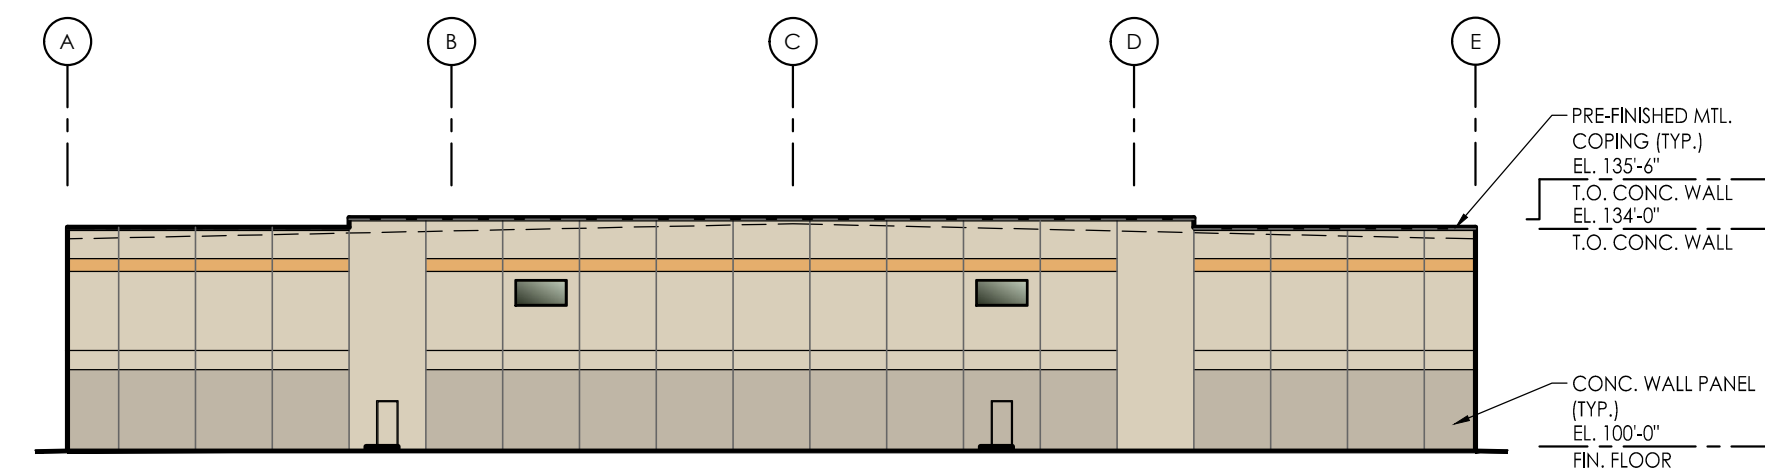


**EAST ELEVATION**

1" = 30'-0"

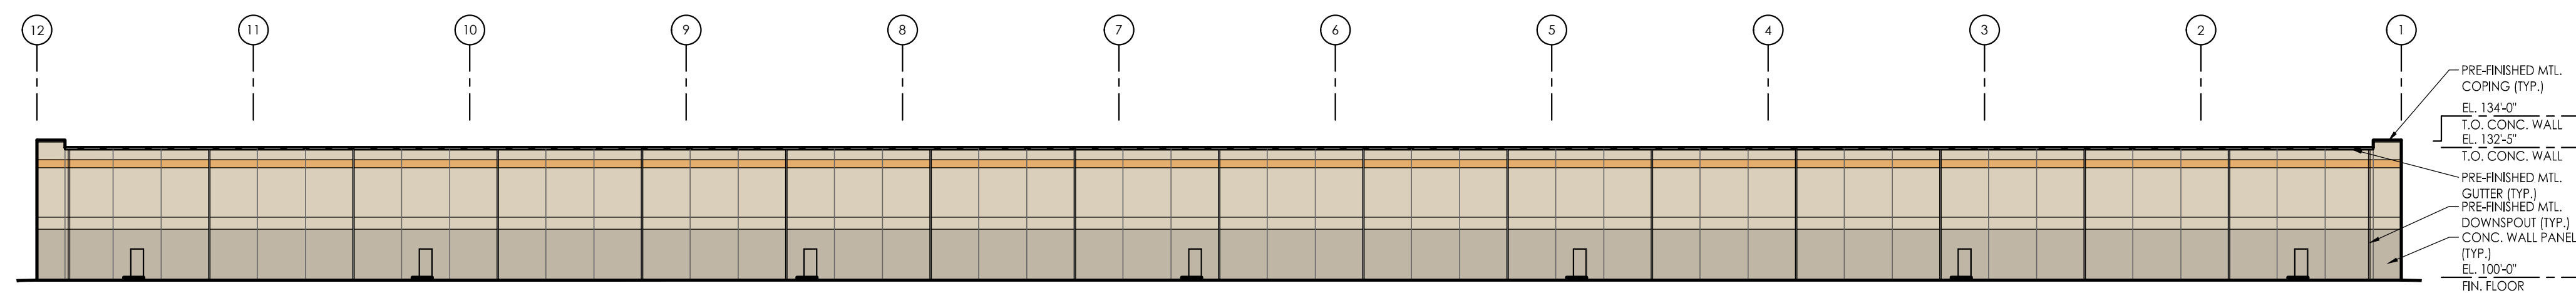

**NORTH ELEVATION**

1" = 30'-0"

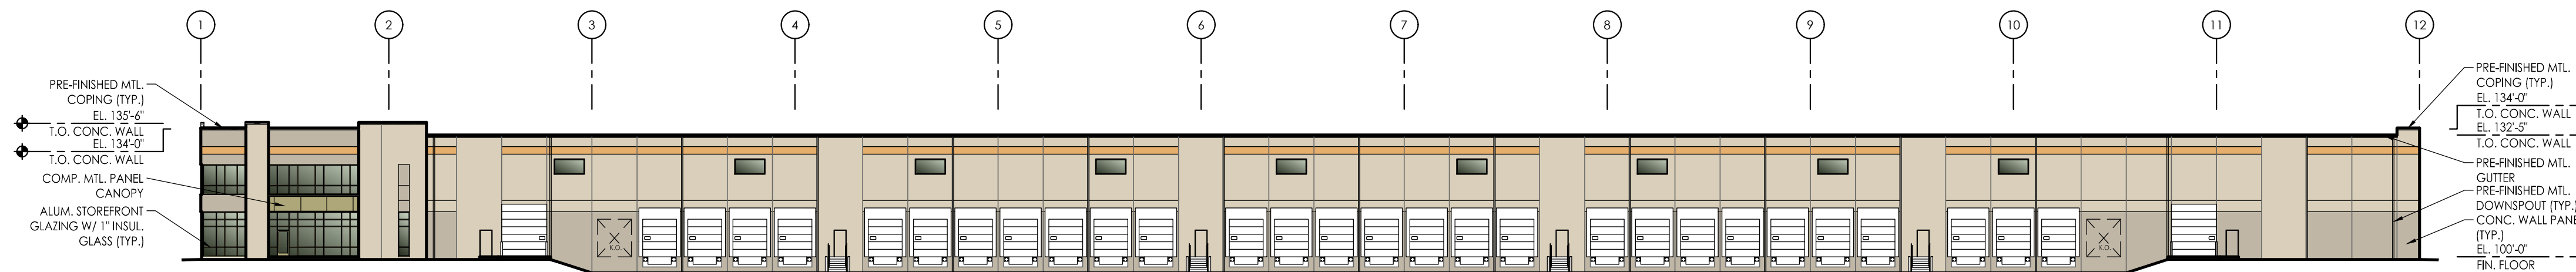

**SOUTH ELEVATION**

1" = 30'-0"



**3910 Produce Road**

3910 PRODUCE ROAD - LOUISVILLE, KENTUCKY 40218

04 AUGUST 2022

ANDREW CHURCHILL  
ARCHITECT, P.C.

7222 North Shadeland Avenue, #200  
Indianapolis, Indiana 46250  
317.806.1060

FAX 317.806.1061

© 2022 JRA ARCHITECTURE #22177-Y