


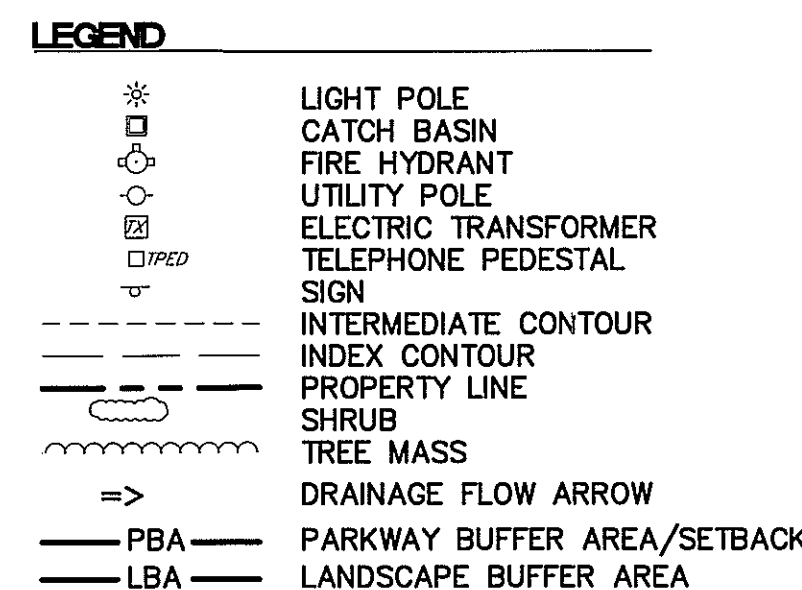

PERMITS SHALL BE ISSUED
ONLY IN CONFORMANCE
WITH THE BINDING ELEMENTS
OF THIS DISTRICT
DEVELOPMENT PLAN.

1. SANITARY SEWER BY LATERAL EXTENSION.
2. SEWAGE TO BE TREATED AT FLOYDS FORK WASTEWATER TREATMENT PLANT.
3. (<-) CONCEPT DRAINAGE FLOW. ACTUAL DRAINAGE PATTERN WILL BE DETERMINED DURING CONSTRUCTION PLAN PREPARATION PHASE.
4. ALL PUBLIC DRAINAGE TO BE PUT INTO EASEMENTS.
5. SOIL TYPE: Csc2
6. EXISTING PUMP STATION AT OLD HENRY CROSSING TO BE RELOCATED PER CLAIBOURNE CROSSINGS DEVELOPMENT AND FLOW TO BE DIRECTED TO THAT PROPOSED SYSTEM. SEWAGE TO BE TREATED AT FFWTP.

1. COMPATIBLE UTILITIES SHALL BE PLACED IN A COMMON TRENCH UNLESS RESPONSIBLE AGENCIES REQUIRE OTHERWISE.
2. APPLICATION FOR ROAD CLOSURE CURRENTLY UNDER REVIEW; PROJECT #11479.
3. ALL LOADING AREAS AND DUMPSTERS SHALL BE SCREENED IN ACCORDANCE WITH J.D.C.

1. CONSTRUCTION PLANS, BOND AND PERMITS ARE REQUIRED BY KYTC AND MPW FOR WORK WITHIN THE TERRA CROSSINGS BLVD., OLD HENRY ROAD AND I-265 R/W.
2. KYTC REVIEW REQUIRED.
3. ALL STREET NAME SIGNS AND PAVEMENT MARKINGS SHALL CONFORM WITH THE MANUAL ON UNIFORM TRAFFIC CONTROL DEVICES (MUTCD) REQUIREMENTS AND BE INSTALLED PRIOR TO CONSTRUCTION OF THE FIRST RESIDENCE OR BUILDING ON THE STREET AND SHALL BE IN PLACE PRIOR TO REQUESTING CERTIFICATE OF OCCUPANCY.
4. OLD HENRY FARM COURT SHALL BE CLOSED AND CONSTRUCTED AS 70' PRIVATE ACCESS EASEMENT - CURRENTLY UNDER REVIEW: PROJECT #11479.

1. NO ISSUES WITH ZONING CHANGE REQUEST FOR 13700 OLD HENRY FARM COURT.
2. SANITARY SEWER SERVICE TO BE PROVIDED BY LATERAL EXTENSION.
3. MSD APPROVAL REQUIRED FOR LATERAL EXTENSION.
4. EACH PROPOSED BUILDING MUST CONNECT TO ITS OWN SANITARY SEWER PSC WITH A MINIMUM SIX INCH SANITARY SEWER LINE.
5. DOMESTIC WATER TO BE PROVIDED BY THE LOUISVILLE WATER COMPANY.
6. MOSQUITO CONTROL IN ACCORDANCE WITH CHAPTER 96 OF LOUISVILLE JEFFERSON COUNTY METRO GOVERNMENT ORDINANCES.
7. ALL CONSTRUCTION AND SALES TRAILERS MUST BE PERMITTED BY THE DEPARTMENT OF PUBLIC HEALTH AND WELLNESS IN ACCORDANCE WITH CHAPTER 115 OF LOUISVILLE JEFFERSON COUNTY METRO GOVERNMENT ORDINANCES.

1. AN ANALYSIS MAY BE DESIRED TO CHECK THE CURRENT AND OR FUTURE NOISE LEVEL IMPACT OF OUR SURROUNDING ROADS.
2. THERE SHOULD BE NO COMMERCIAL SIGNS ON THE RIGHT OF WAY.
3. THERE SHOULD BE NO LANDSCAPING IN THE RIGHT OF WAY WITHOUT AN ENCROACHMENT PERMIT.
4. SITE LIGHTING SHOULD NOT SHINE IN THE EYES OF DRIVERS. IF IT DOES, IT SHOULD BE RE-AIMED, SHIELDED OR TURNED OFF.
5. AN ENCROACHMENT PERMIT AND BOND WILL BE REQUIRED FOR ALL WORK DONE IN THE RIGHT OF WAY.
6. NO NEW ACCESS TO OLD HENRY ROAD.
7. NO INCREASE IN DRAINAGE RUN OFF TO STATE ROADWAYS.
8. NO COMMERCIAL SIGNS IN THE R/W.
9. NO LANDSCAPING IN R/W WITHOUT A PERMIT.
10. SITE LIGHTING SHOULD NOT SHINE IN THE EYES OF DRIVERS. IF IT DOES, IT SHOULD BE RE-AIMED, SHIELDED OR TURNED OFF.
11. AN ENCROACHMENT PERMIT AND BOND WILL BE REQUIRED FOR ALL WORK DONE IN THE R/W
12. ADDITIONAL R/W MAY BE REQUIRED ACROSS THE FRONTAGE OF THIS TRACT TO MEET THE CURRENT METRO LAND DEVELOPMENT CODE. THE REQUIREMENTS ARE DETERMINED BY LOUISVILLE METRO TRANSPORTATION PLANNING AND PUBLIC WORKS DEPARTMENT.

LAND USE
SITE ADDRESS: 13750 OLD HENRY FARM COURT
TAX BLOCK & LOT: T.B. 15, T.L. 64
DEED BOOK & PAGE D.B. 9254, PG. 764
EXISTING ZONING DISTRICT: C-1, OR-3
PROPOSED ZONING DISTRICT: C-2
FORM DISTRICT: SUBURBAN WORKPLACE
SITE AREA: 2.10 ACRES
EXISTING USE: VACANT
PROPOSED USE: RESTAURANT

FOOTPRINT/FLOOR AREA: 35,811 S.F./35,811 S.F.
BUILDING HEIGHT: 20'
SITE AREA: 3.93 ACRES; 2.10 ACRES
GROSS FLOOR AREA: 35,811 S.F.
FLOOR TO AREA RATIO: 0.136

MINIMUM REQUIRED: 291 SPACES
1 SPACE/125 S.F.:
OF WHICH 15 MUST BE H/C ACCESSIBLE (1 VAN).
MAXIMUM ALLOWED: 727 SPACES
1 SPACE/50 S.F.:
OF WHICH 15 MUST BE H/C ACCESSIBLE (2 VAN).
PROVIDED: 297 SPACES
OF WHICH 18 ARE H/C ACCESSIBLE (7 VAN).
BIKE SPACES 4 BIKE SPACES/RESTAURANT

Freestanding	Signs #1, #3, #4	Local
Street Classification	Sign Allowed/Proposed	Single Business
Area Allowed/Proposed	Height At	60 S.F.
Signs #2, #5		12' / 12'
Freestanding	Signs #2, #5	Parkway
Street Classification	Sign Allowed/Proposed	Single Business
Area Allowed/Proposed	Height Allowed/Proposed	60 S.F.
		6' / 6'

VUA:	124,060 S.F.
ILA REQUIRED (7.5%):	9,305 S.F.
ILA PROVIDED:	12,987 S.F.
ILA TREES REQUIRED (1/4000 S.F. VUA + 50%):	47 TREES
ILA TREES PROVIDED:	47 TREES

SITE AREA (INCLUDING OTTE TRACT):	263,974 S.F.
TREE CANOPY CATEGORY:	CLASS C
TREE CANOPY PRESERVATION AREA:	0% (0 S.F.)
NEW TREE CANOPY REQUIRED:	20.0% (52,794 S.F.)
NEW TREE CANOPY PROPOSED:	56,076 S.F. (21.2%)

(77) TREES @ 720 S.F. & (6) TREES @ 106 S.F.


CONDITIONS:

BY: Kimberly Cameron
DATE: 2/17/09
LOUISVILLE/JEFFERSON COUNTY
METRO PUBLIC WORKS

Conditions of Approval:


DSE 2/11/09
Development Review Date

**LOUISVILLE & JEFFERSON COUNTY
METROPOLITAN SEWER DISTRICT**

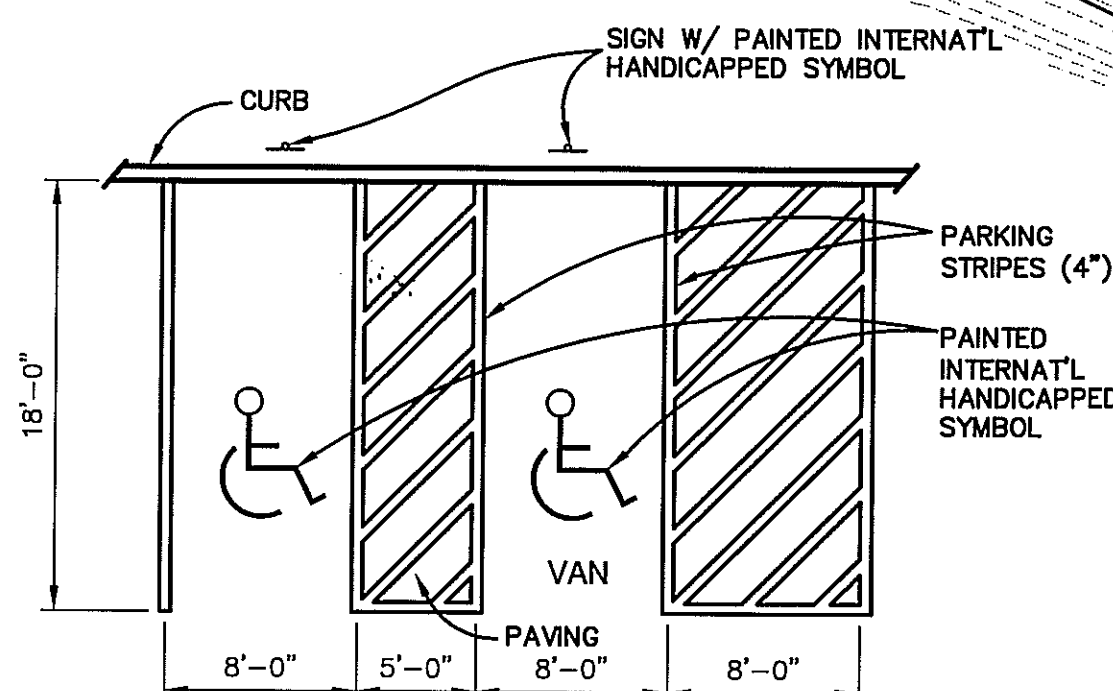

PARKING & DETAIL

DETAIL
SCALE: NONE

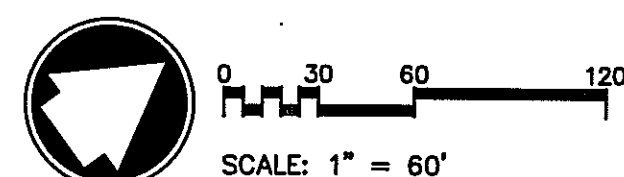

SCALE: 1" = 60'

FEB 19 2000

FEB 09 2009
PLANNING &
DESIGN SERVICES

WM # 9696
CASE # 11883



QK₄
Architecture
Engineering
Construction

815 West Market Street
Suite 300
Louisville, Kentucky
40202
Ph. 502-585-2222
Fx. 502-992-0605
E. www.gk4.com

SEAR

RAY PROPERTY
3750 OLD HENRY FARM COURT 40245
REZONING / GDDDP

OWNER INFO:
Old Henry Healthcare Real Estate LLC
9625 Ormsby Station Road
Louisville, Kentucky 40223

DEVELOPER INFO:
Jefferson Development Group
17706 Bardstown Road, 2nd Floor
Louisville, Kentucky 40205
502-896-2888

NO.	REVISION DESCRIPTION	DATE
1	AGENCY COMMENTS	01-12-2009
2	AGENCY COMMENTS	02-02-2009
3	AGENCY COMMENTS	02-10-2009

PROJECT NUMBER: 06316.RZZ	
DRAWN BY: AWB	CHECKED BY: AWB
HORI. SCALE: 1" = 60'	VERT. SCALE: -
DATE: 12-22-2008	

REZONING
GDDDP

SHEET NUMBER:
1 of 1