


SUNDAY SCHOOL

629 E MARKET ST
LOUISVILLE, KY 40202

DRAWING SCALE: 1/16" = 1'-0"


SITE PLAN

11/28/22

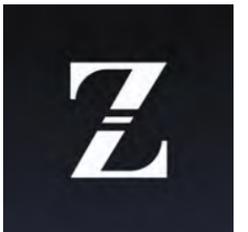



1. BLACK PAINTED CONCRETE

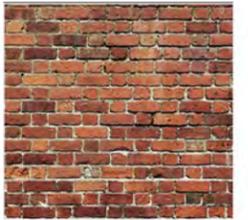

2. BRICK




3. GLAZED WINDOWS



4. GLASS RAILING



5. STONE

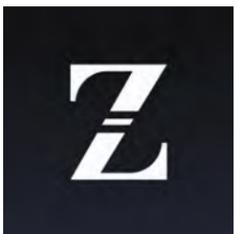

SUNDAY SCHOOL

629 E MARKET ST
LOUISVILLE, KY 40202

MATERIAL PALETTE

11/28/22




SUNDAY SCHOOL

629 E MARKET ST
 LOUISVILLE, KY 40202

DRAWING SCALE: 3/32" = 1'-0"

SOUTH FACADE (E MARKET ST)

11/28/22

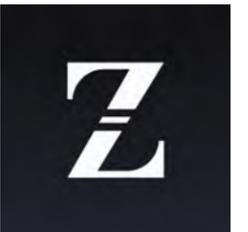




SUNDAY SCHOOL

629 E MARKET ST
LOUISVILLE, KY 40202

DRAWING SCALE: 1/16" = 1'-0"

EAST FACADE

11/28/22

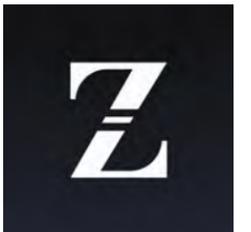




SUNDAY SCHOOL

629 E MARKET ST
LOUISVILLE, KY 40202

DRAWING SCALE: 3/32" = 1'-0"

NORTH FACADE (ALLEY)

11/28/22

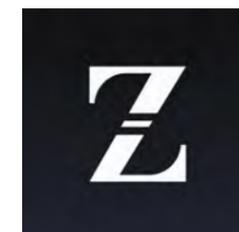




SUNDAY SCHOOL

629 E MARKET ST
LOUISVILLE, KY 40202

DRAWING SCALE: 1/16" = 1'-0"

WEST FACADE

11/28/22

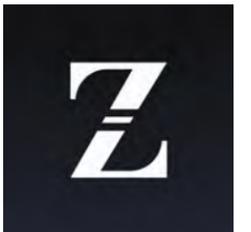




SUNDAY SCHOOL

629 E MARKET ST
LOUISVILLE, KY 40202

BUILDING PERSPECTIVE (N/E CORNER)

11/28/22

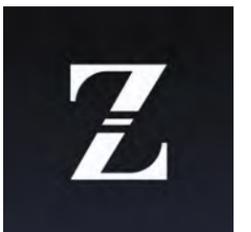




SUNDAY SCHOOL


629 E MARKET ST
LOUISVILLE, KY 40202

PEDESTRIAN VIEW (N/E CORNER)

11/28/22

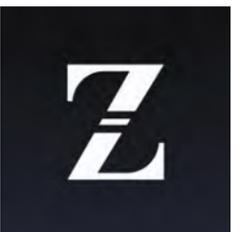



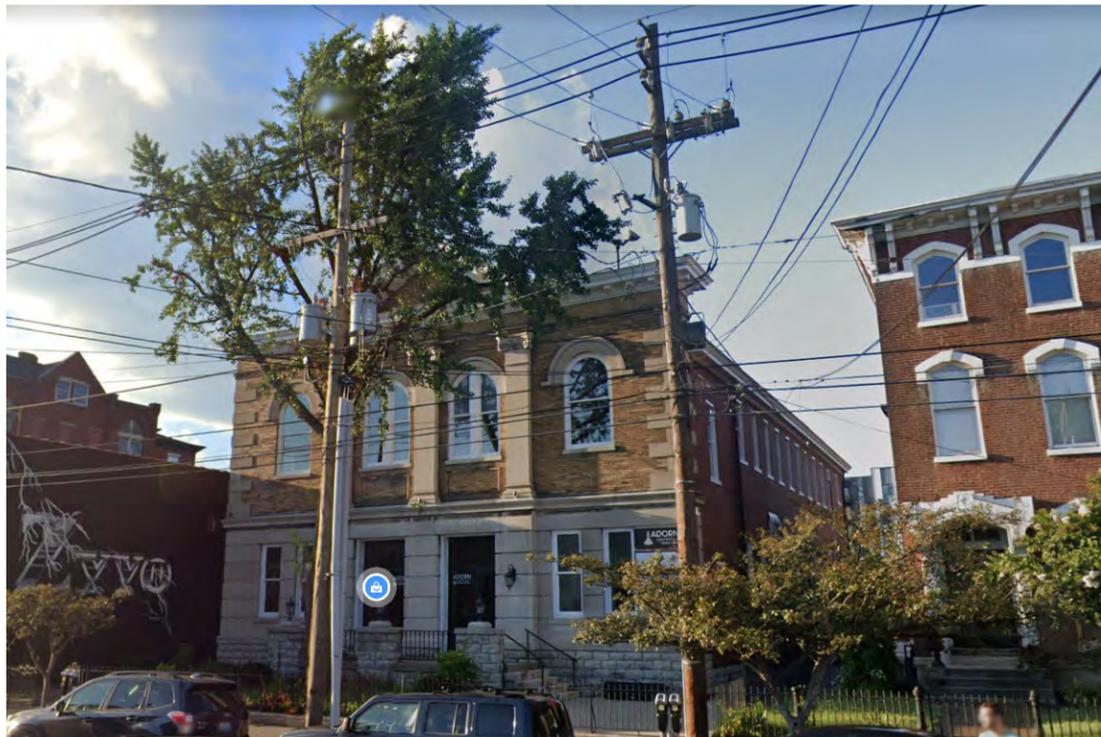



SUNDAY SCHOOL

629 E MARKET ST
LOUISVILLE, KY 40202

PHOTOS

11/28/22

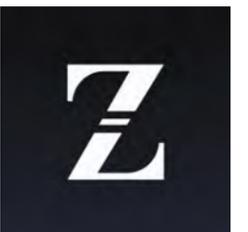

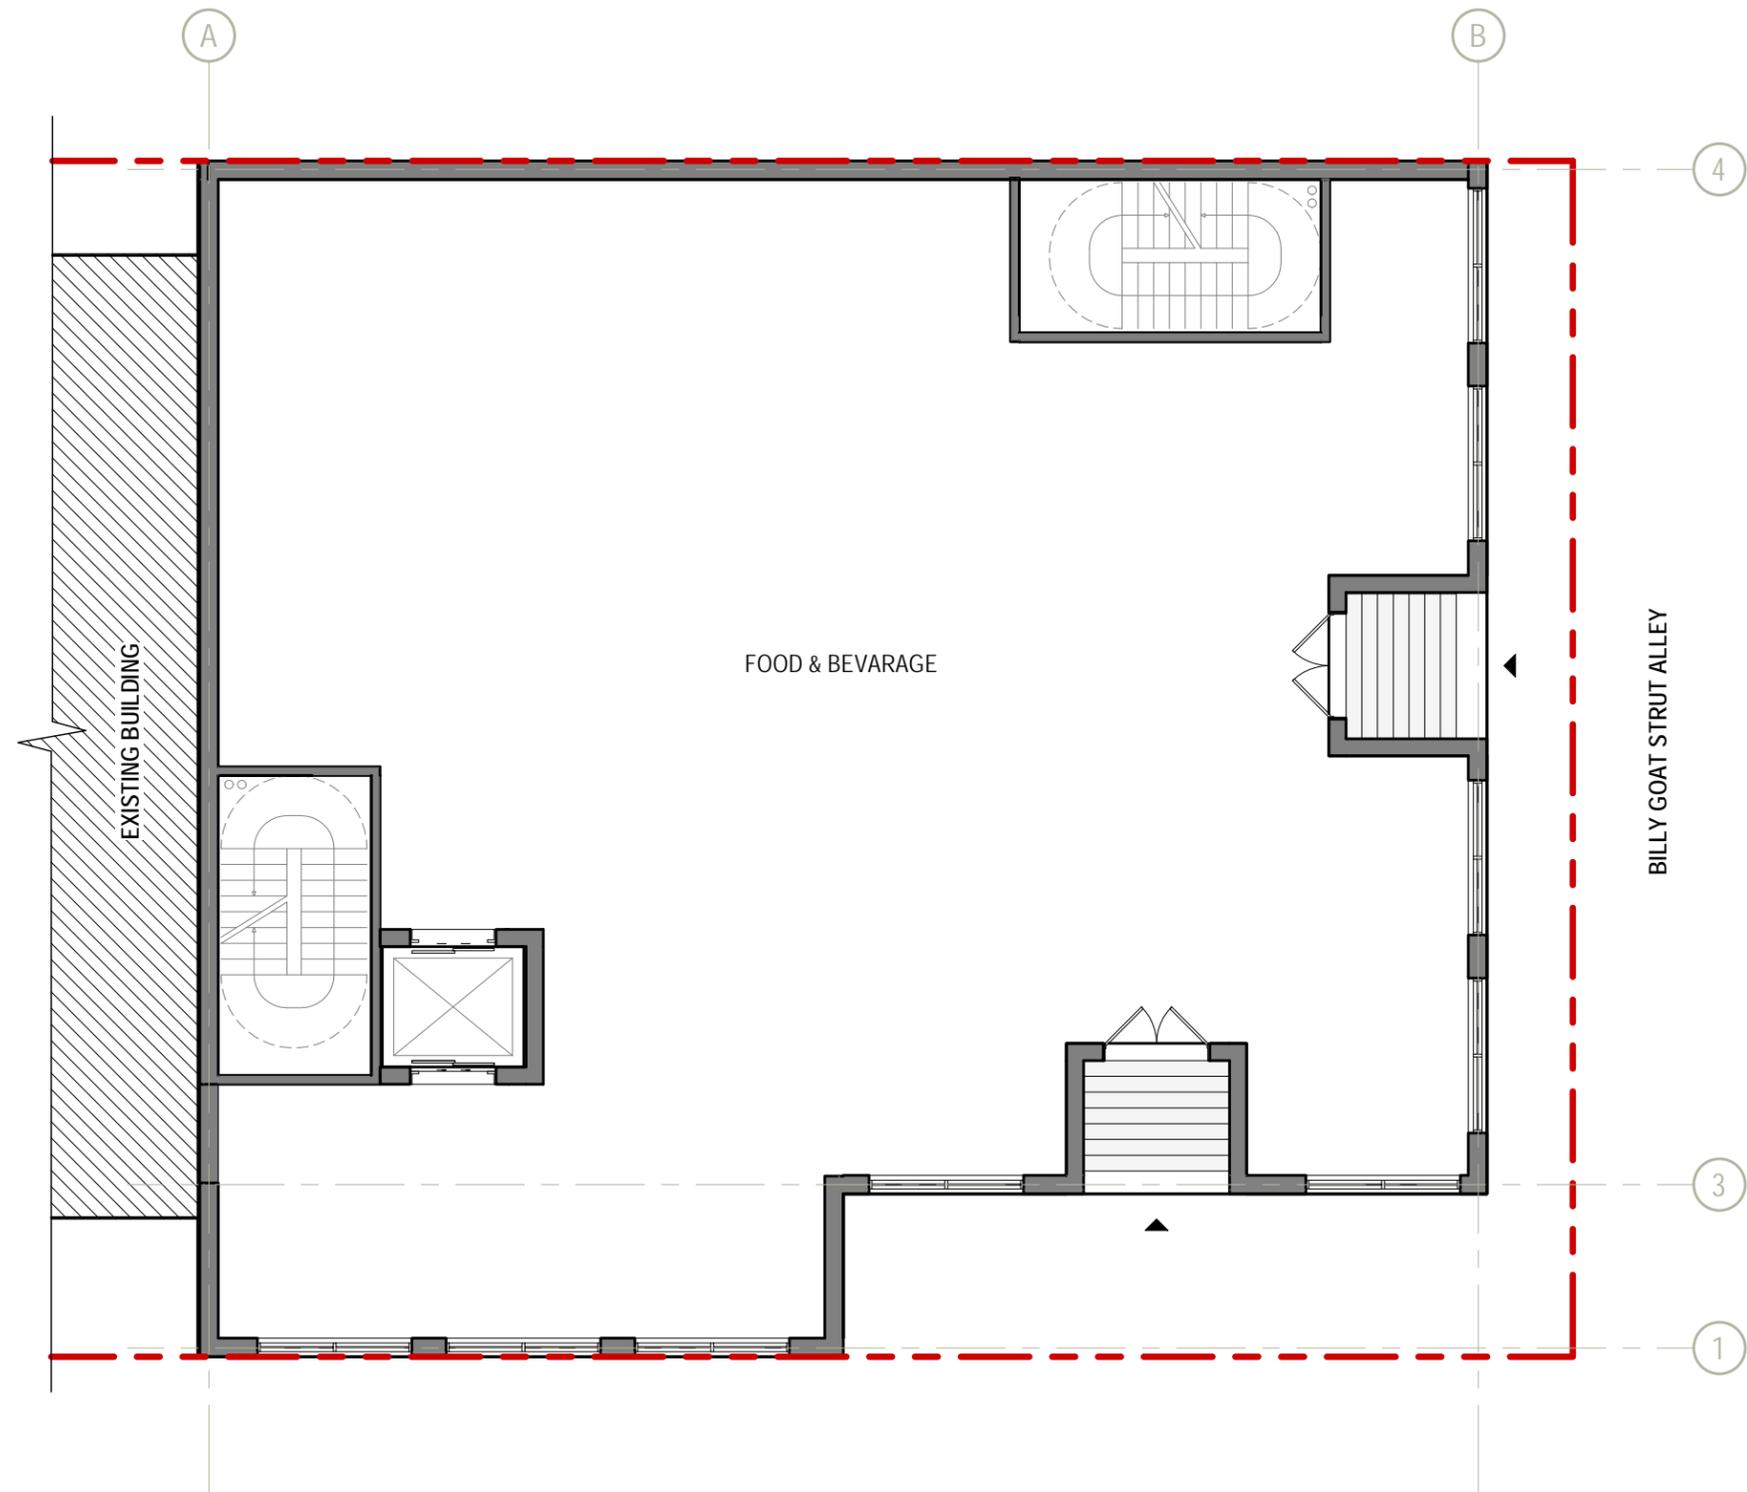


SUNDAY SCHOOL


629 E MARKET ST
LOUISVILLE, KY 40202

DRAWING SCALE: 3/32" = 1'-0"

GROUND FLOOR PLAN

11/28/22

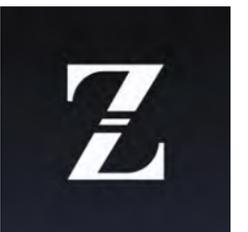

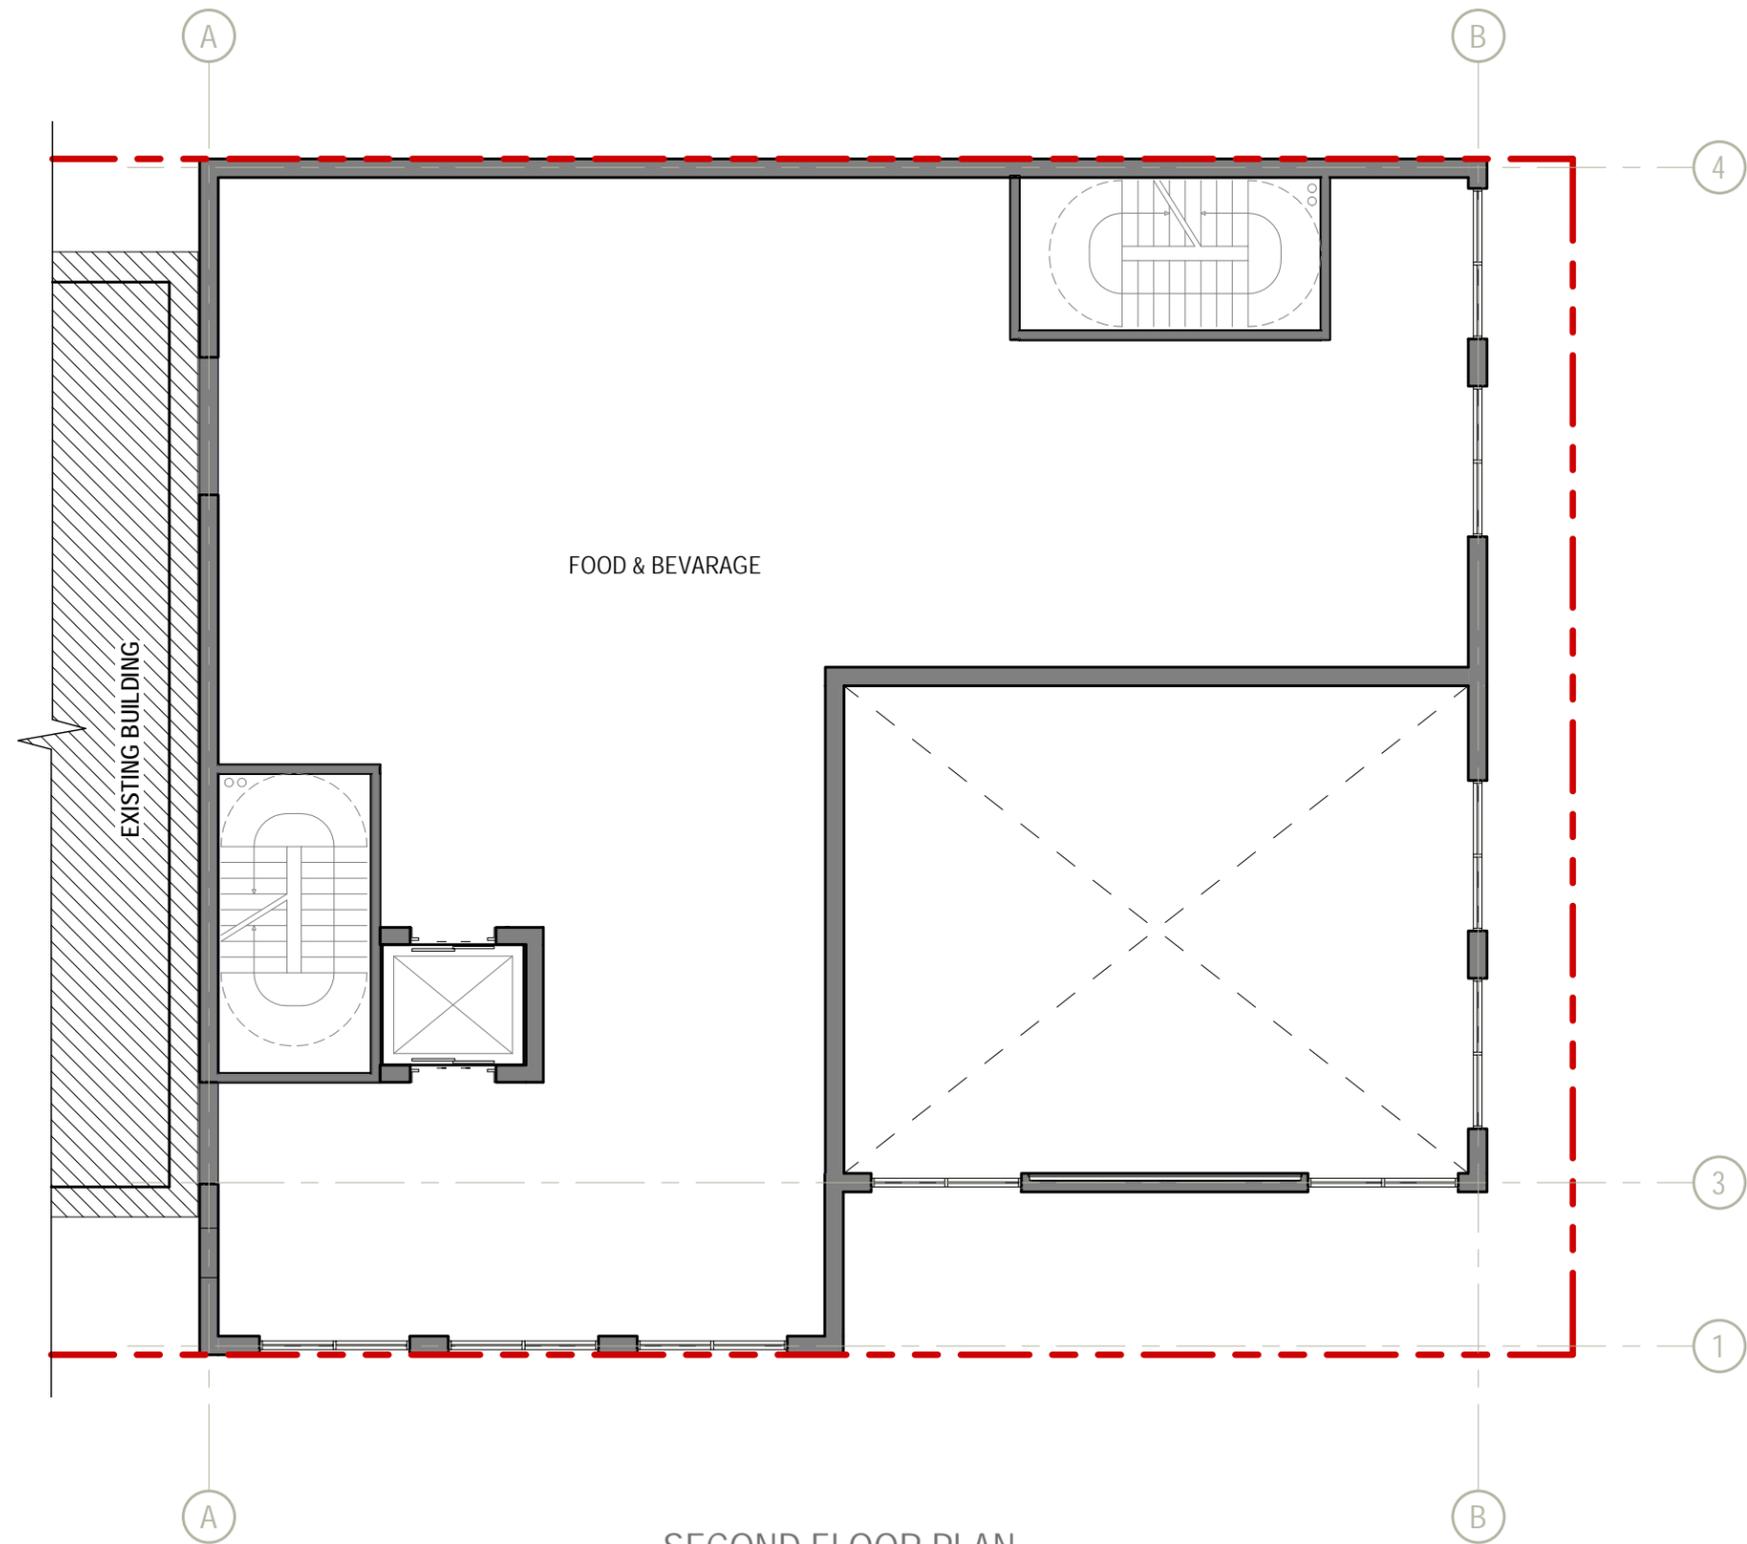


SUNDAY SCHOOL


629 E MARKET ST
LOUISVILLE, KY 40202

DRAWING SCALE: 3/32" = 1'-0"

SECOND FLOOR PLAN

11/28/22

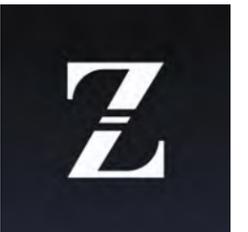

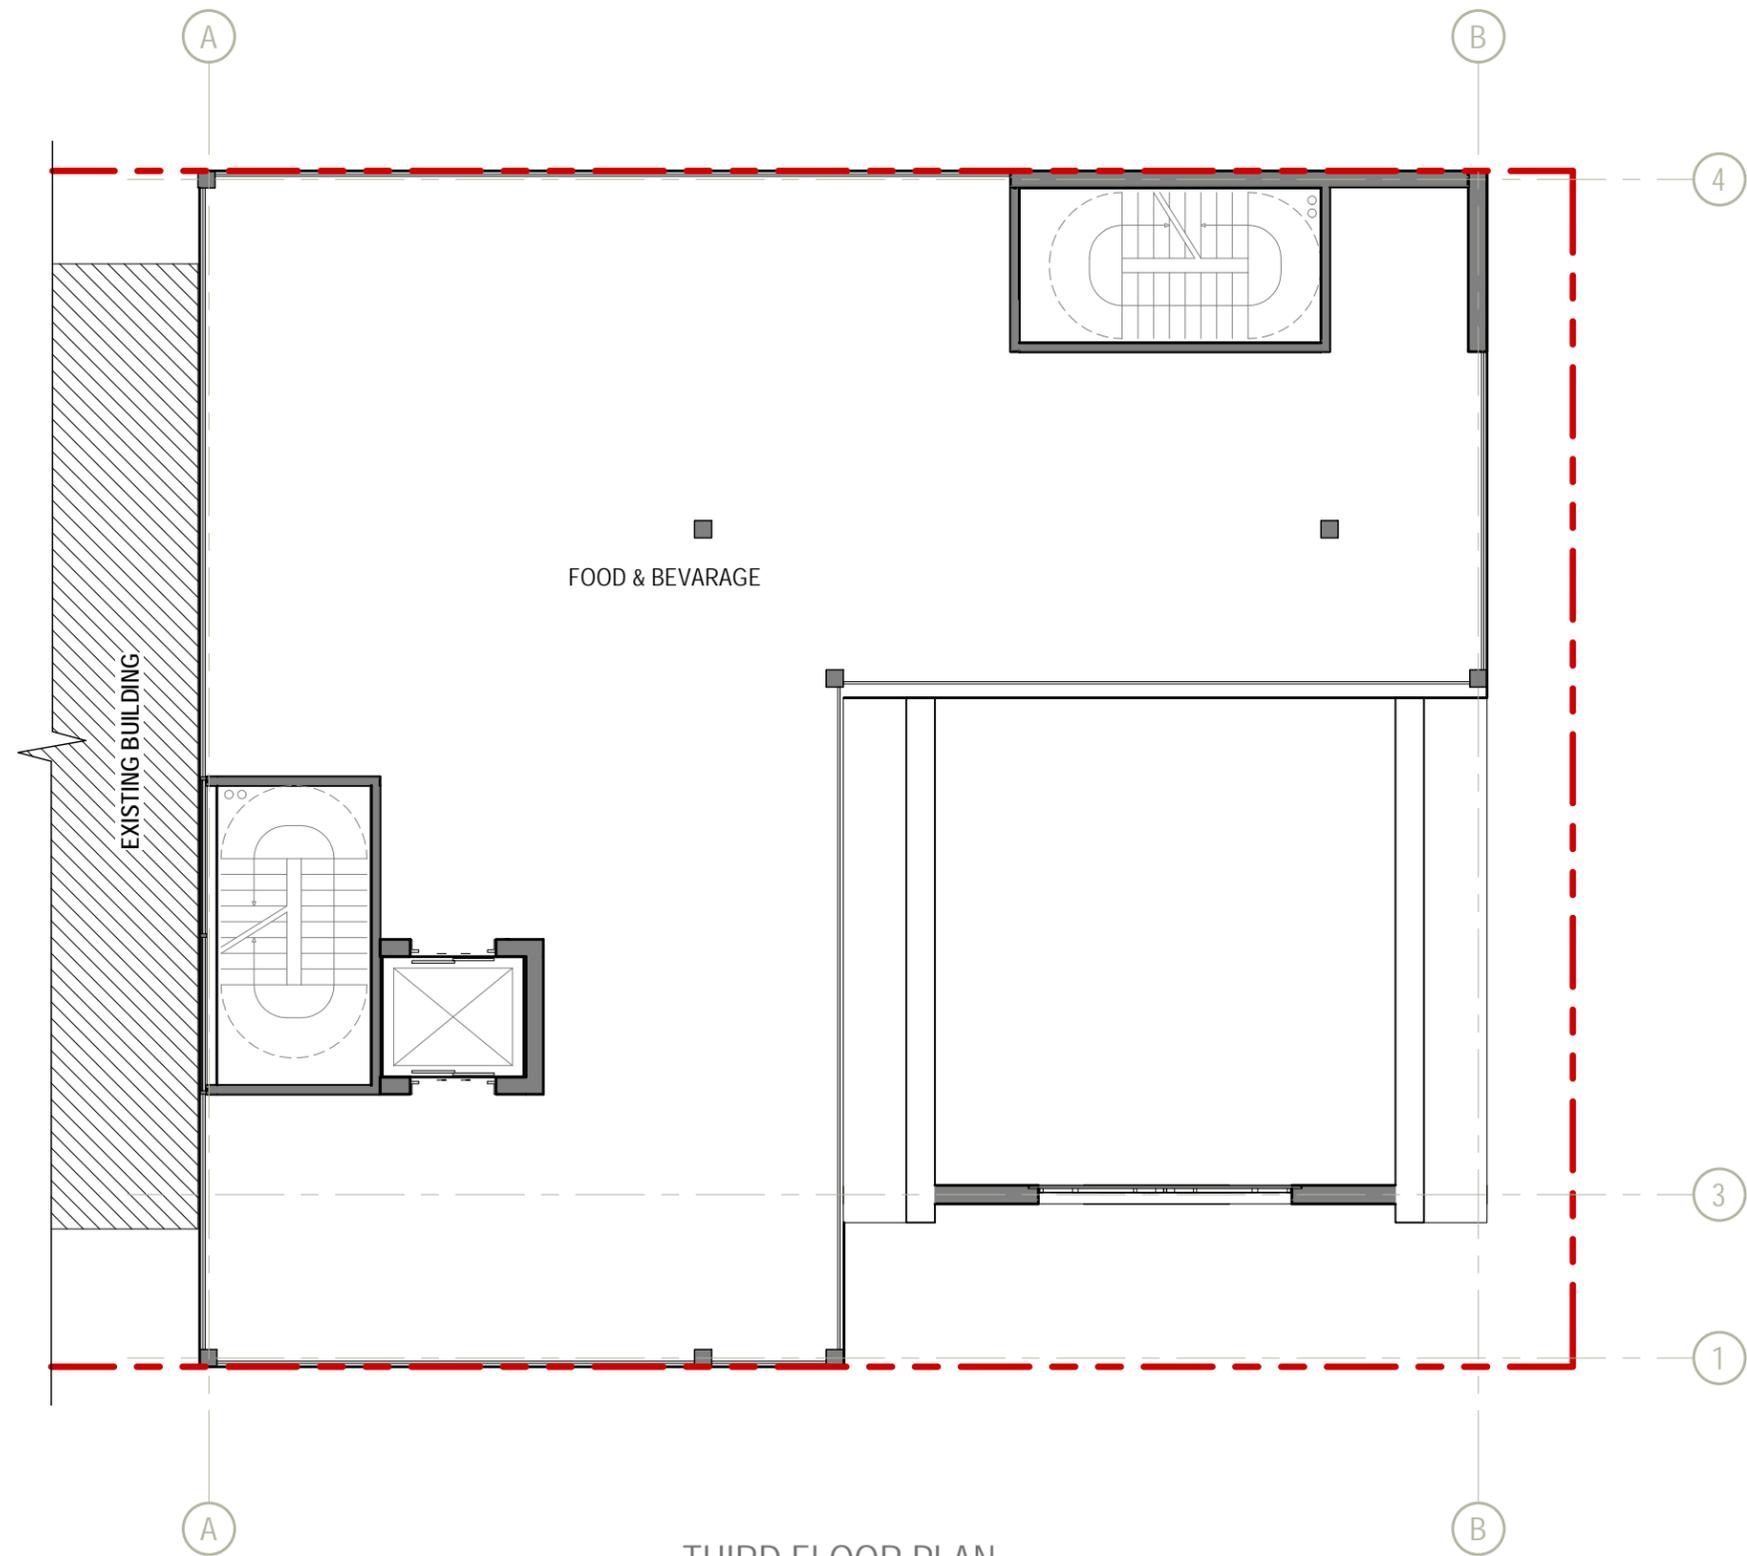


SUNDAY SCHOOL


629 E MARKET ST
LOUISVILLE, KY 40202

DRAWING SCALE: 3/32" = 1'-0"

THIRD FLOOR PLAN

11/28/22

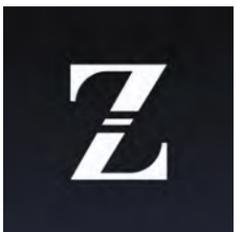

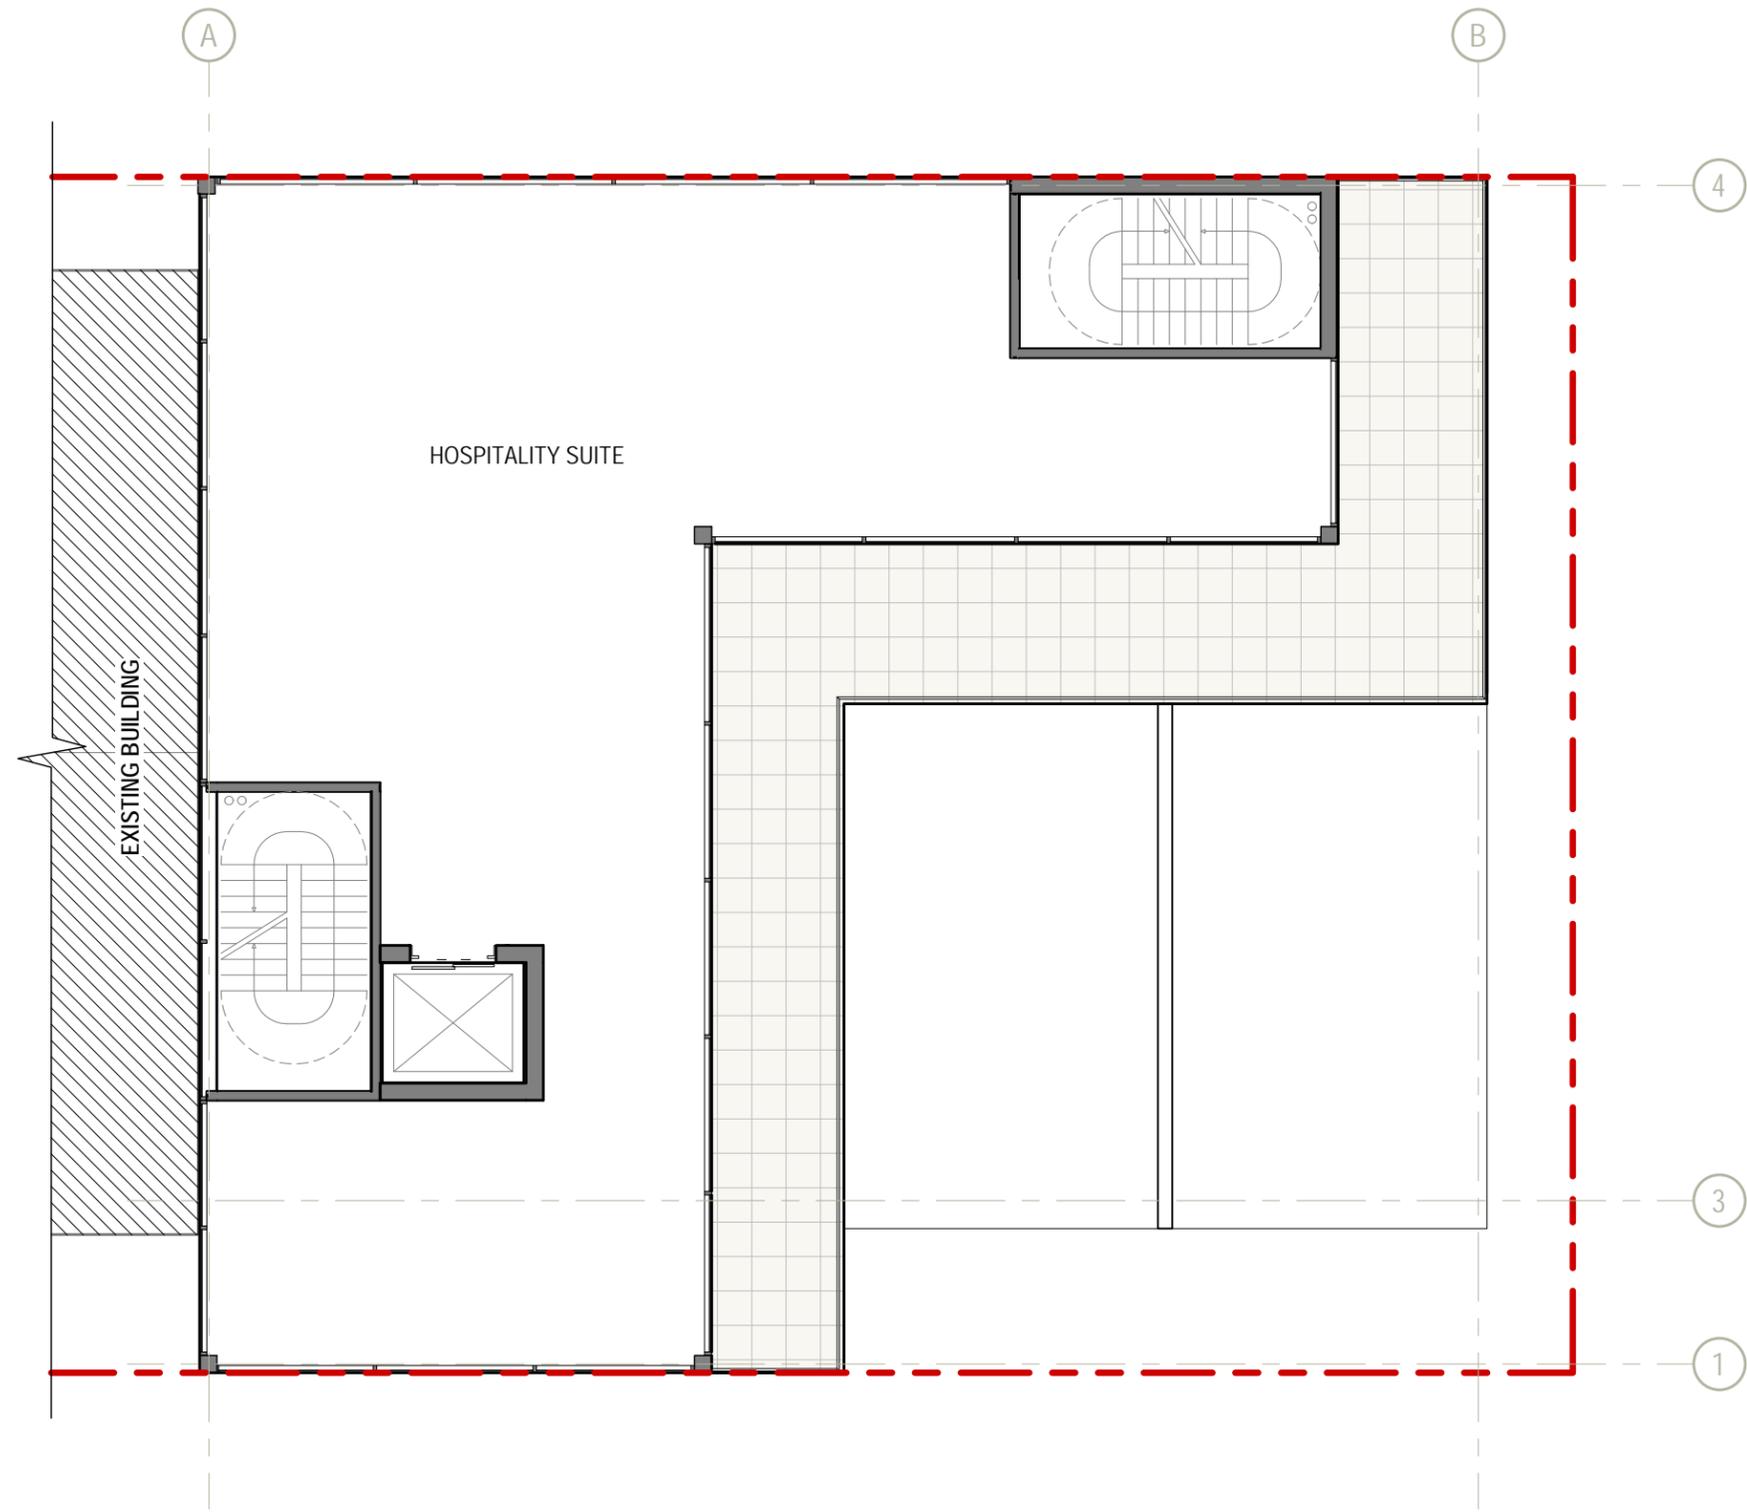

SUNDAY SCHOOL

629 E MARKET ST
LOUISVILLE, KY 40202

DRAWING SCALE: 3/32" = 1'-0"

FORTH FLOOR PLAN

11/28/22

