


SIDE ELEVATION (FACING RESIDENTIAL LOT)

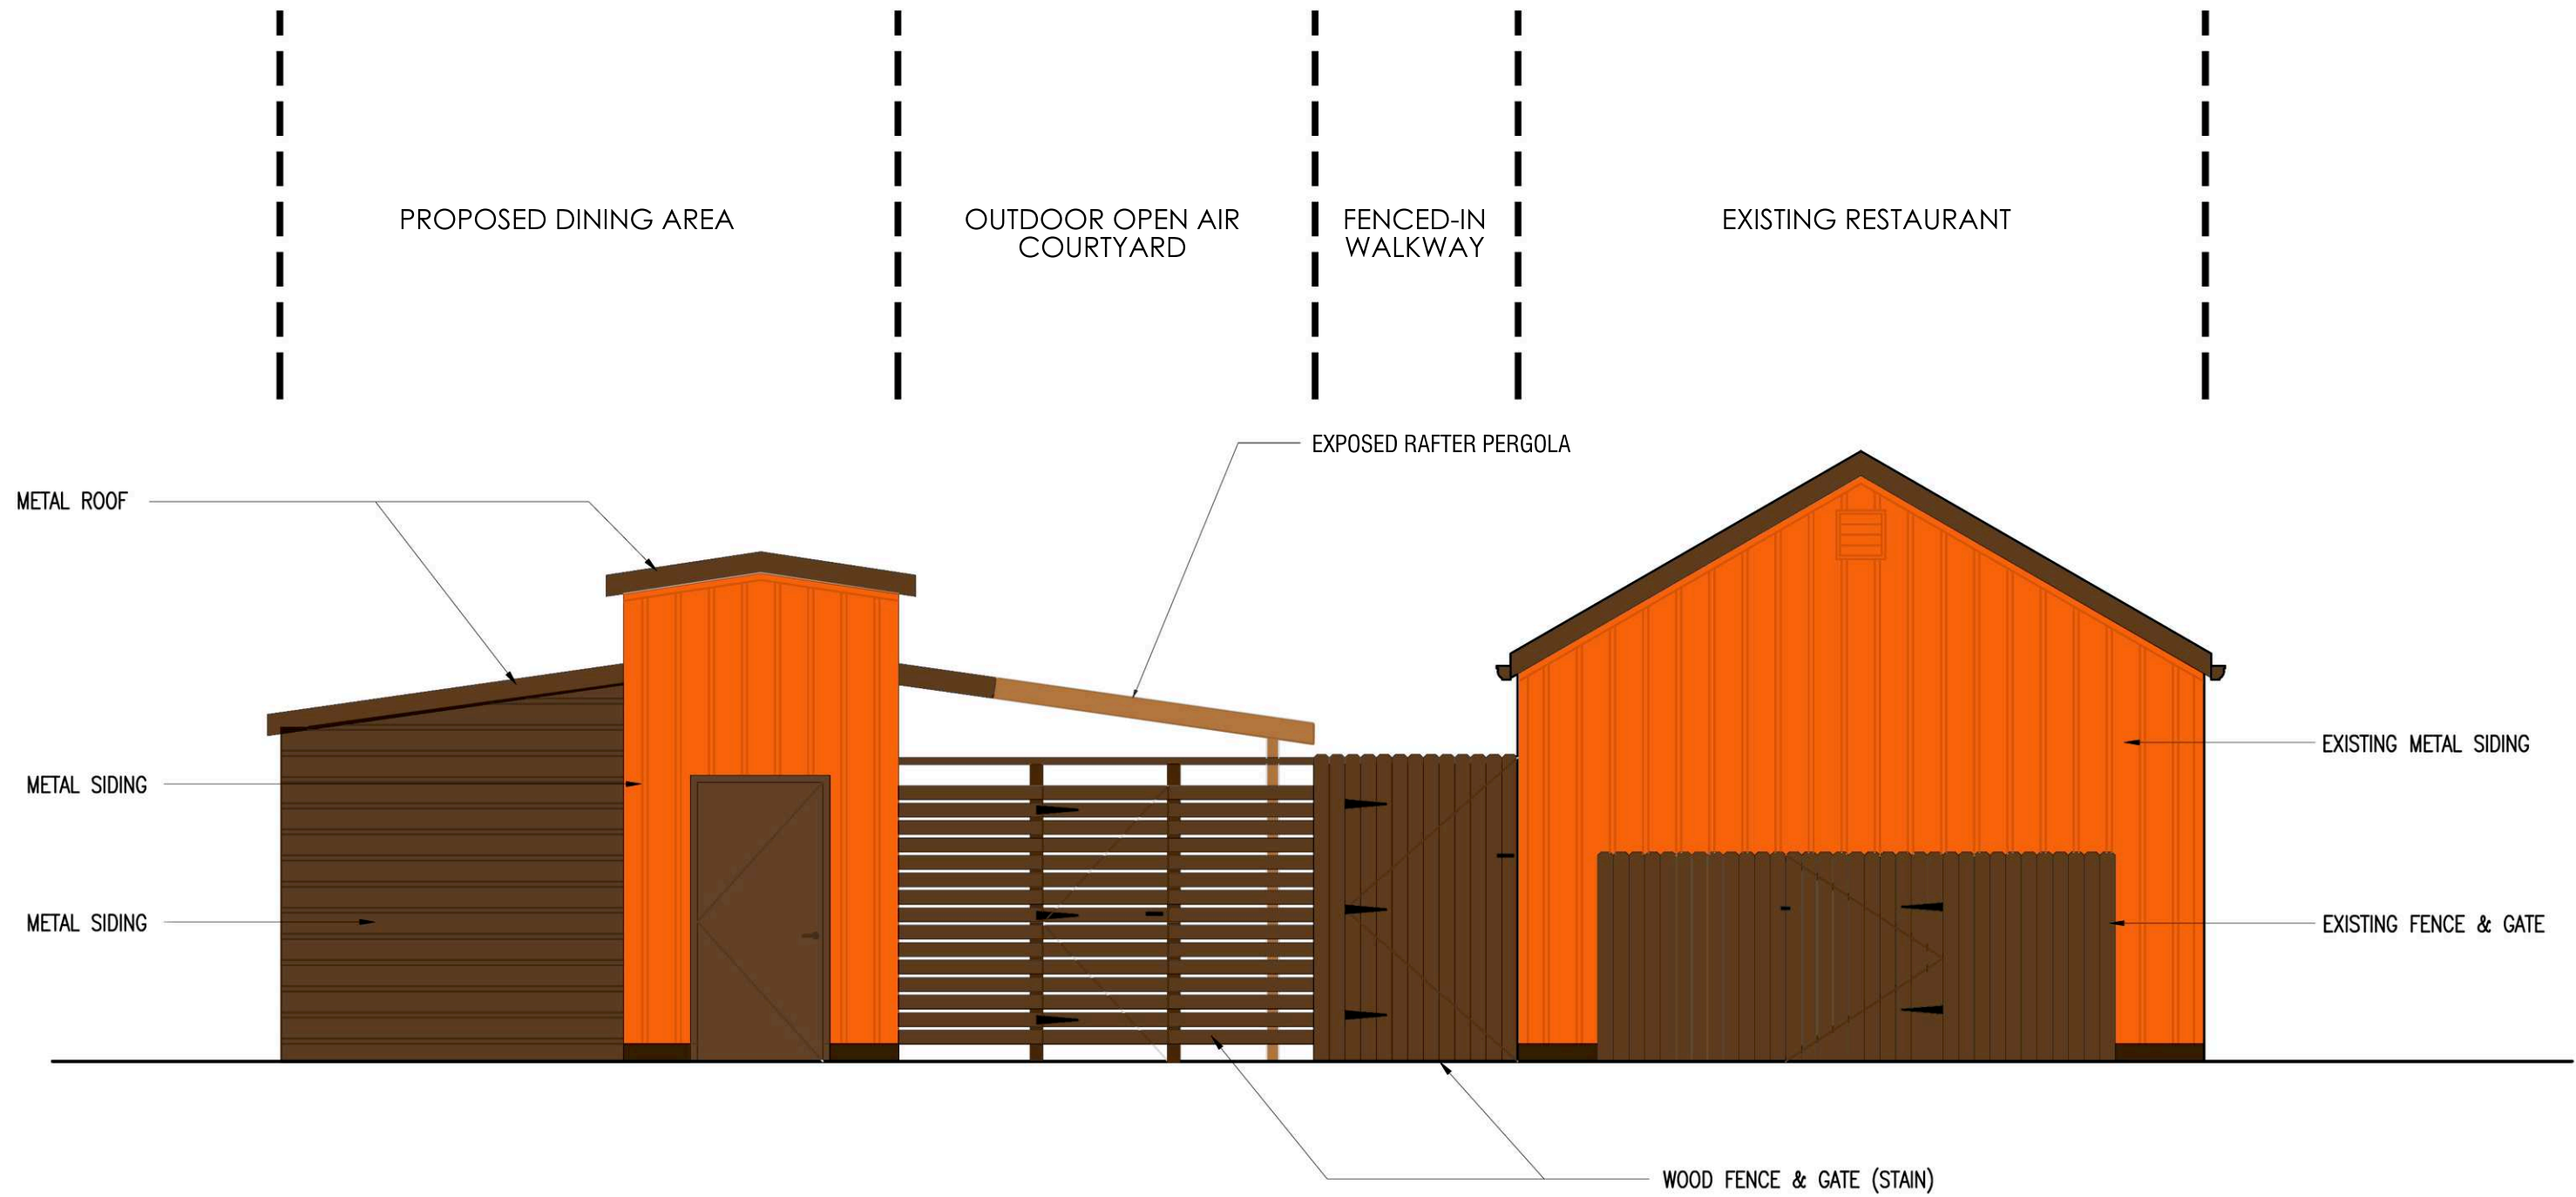

REAR ELEVATION (FACING ALLEY)