



WEST ELEVATION

1" = 30'-0"

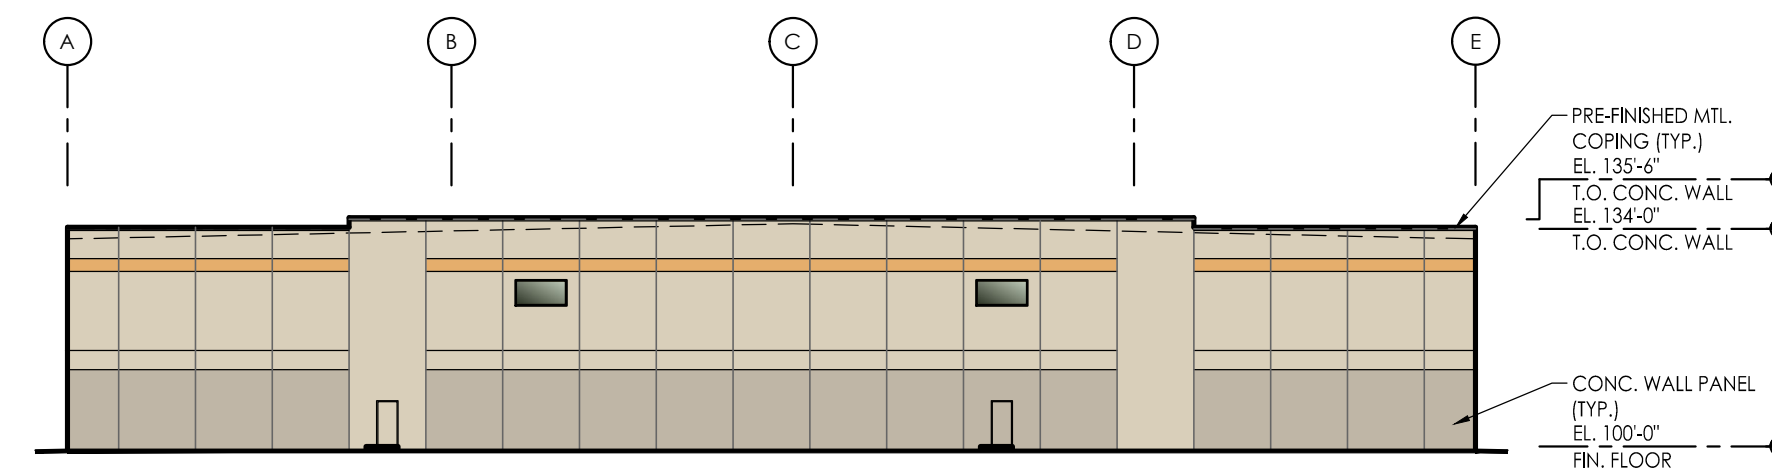


EAST ELEVATION

1" = 30'-0"

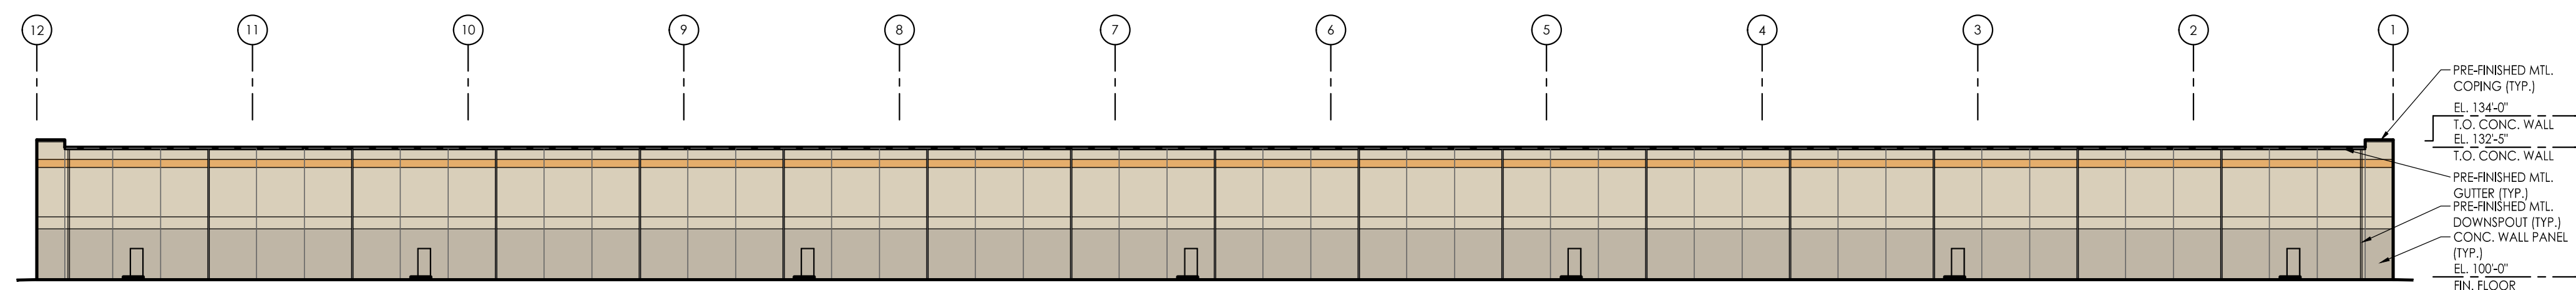

NORTH ELEVATION

1" = 30'-0"

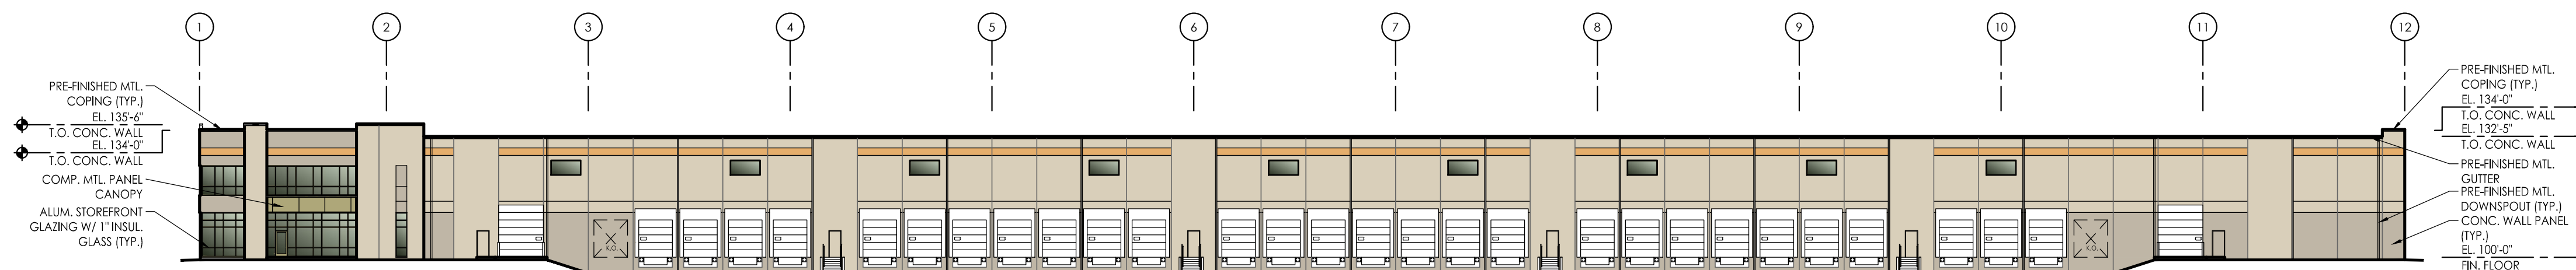

SOUTH ELEVATION

1" = 30'-0"



3910 Produce Road

3910 PRODUCE ROAD - LOUISVILLE, KENTUCKY 40218

04 AUGUST 2022

**ANDREW CHURCHILL
ARCHITECT, P.C.**

7222 North Shadeland Avenue, #200
Indianapolis, Indiana 46250

317.806.1060

FAX 317.806.1061

© 2022 JRA ARCHITECTURE

#22177-Y