


22-STRCLOSURE-0015 ENTERPRISE DRIVE



Planning & Zoning Committee
November 1, 2022

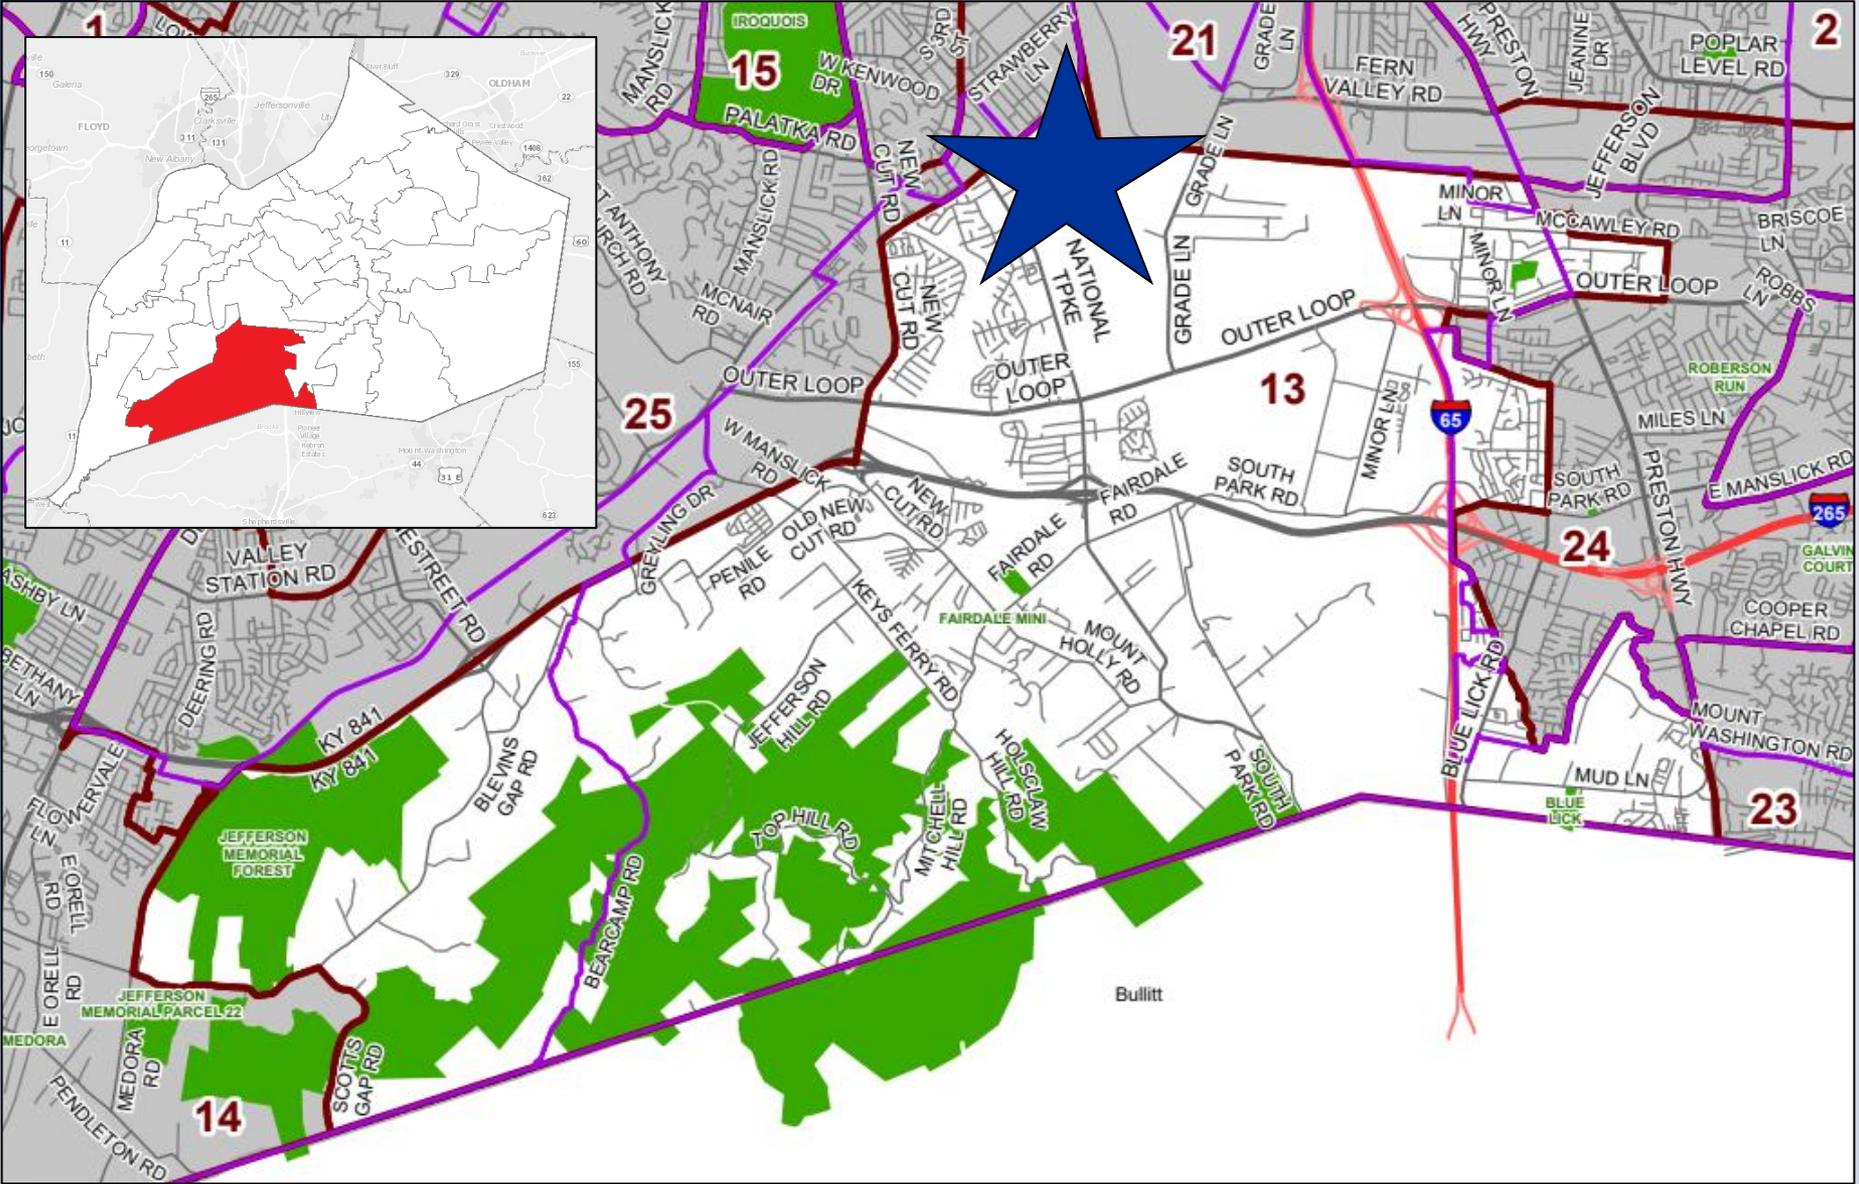


Request(s)

- Closure of Public Right-of-way (A portion of Enterprise Drive)


Case Summary

- 175,000 SF Office/Warehouse
- Closing a portion of Enterprise Drive that dead ends into CSX railroads.

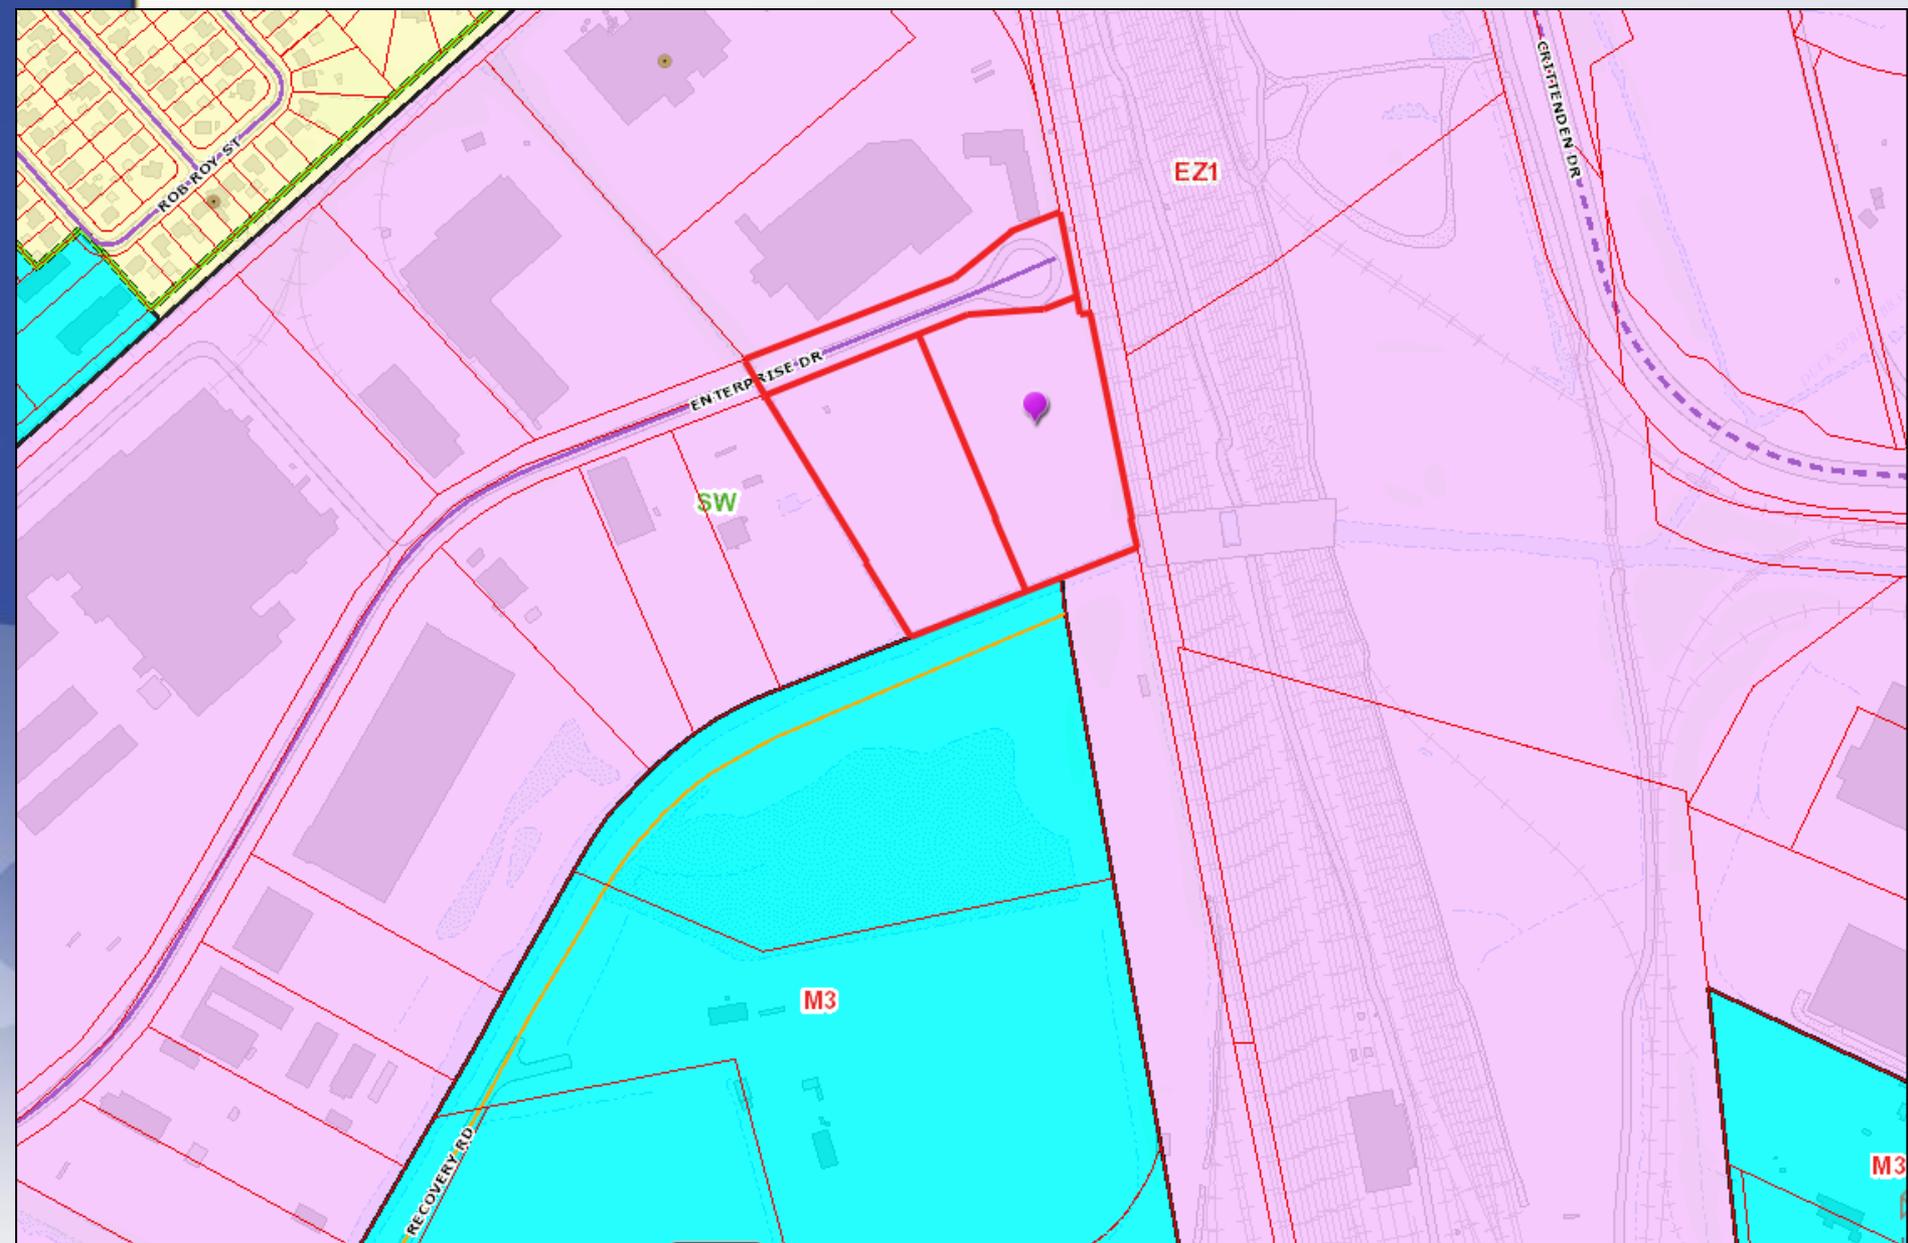

Aerial Photo



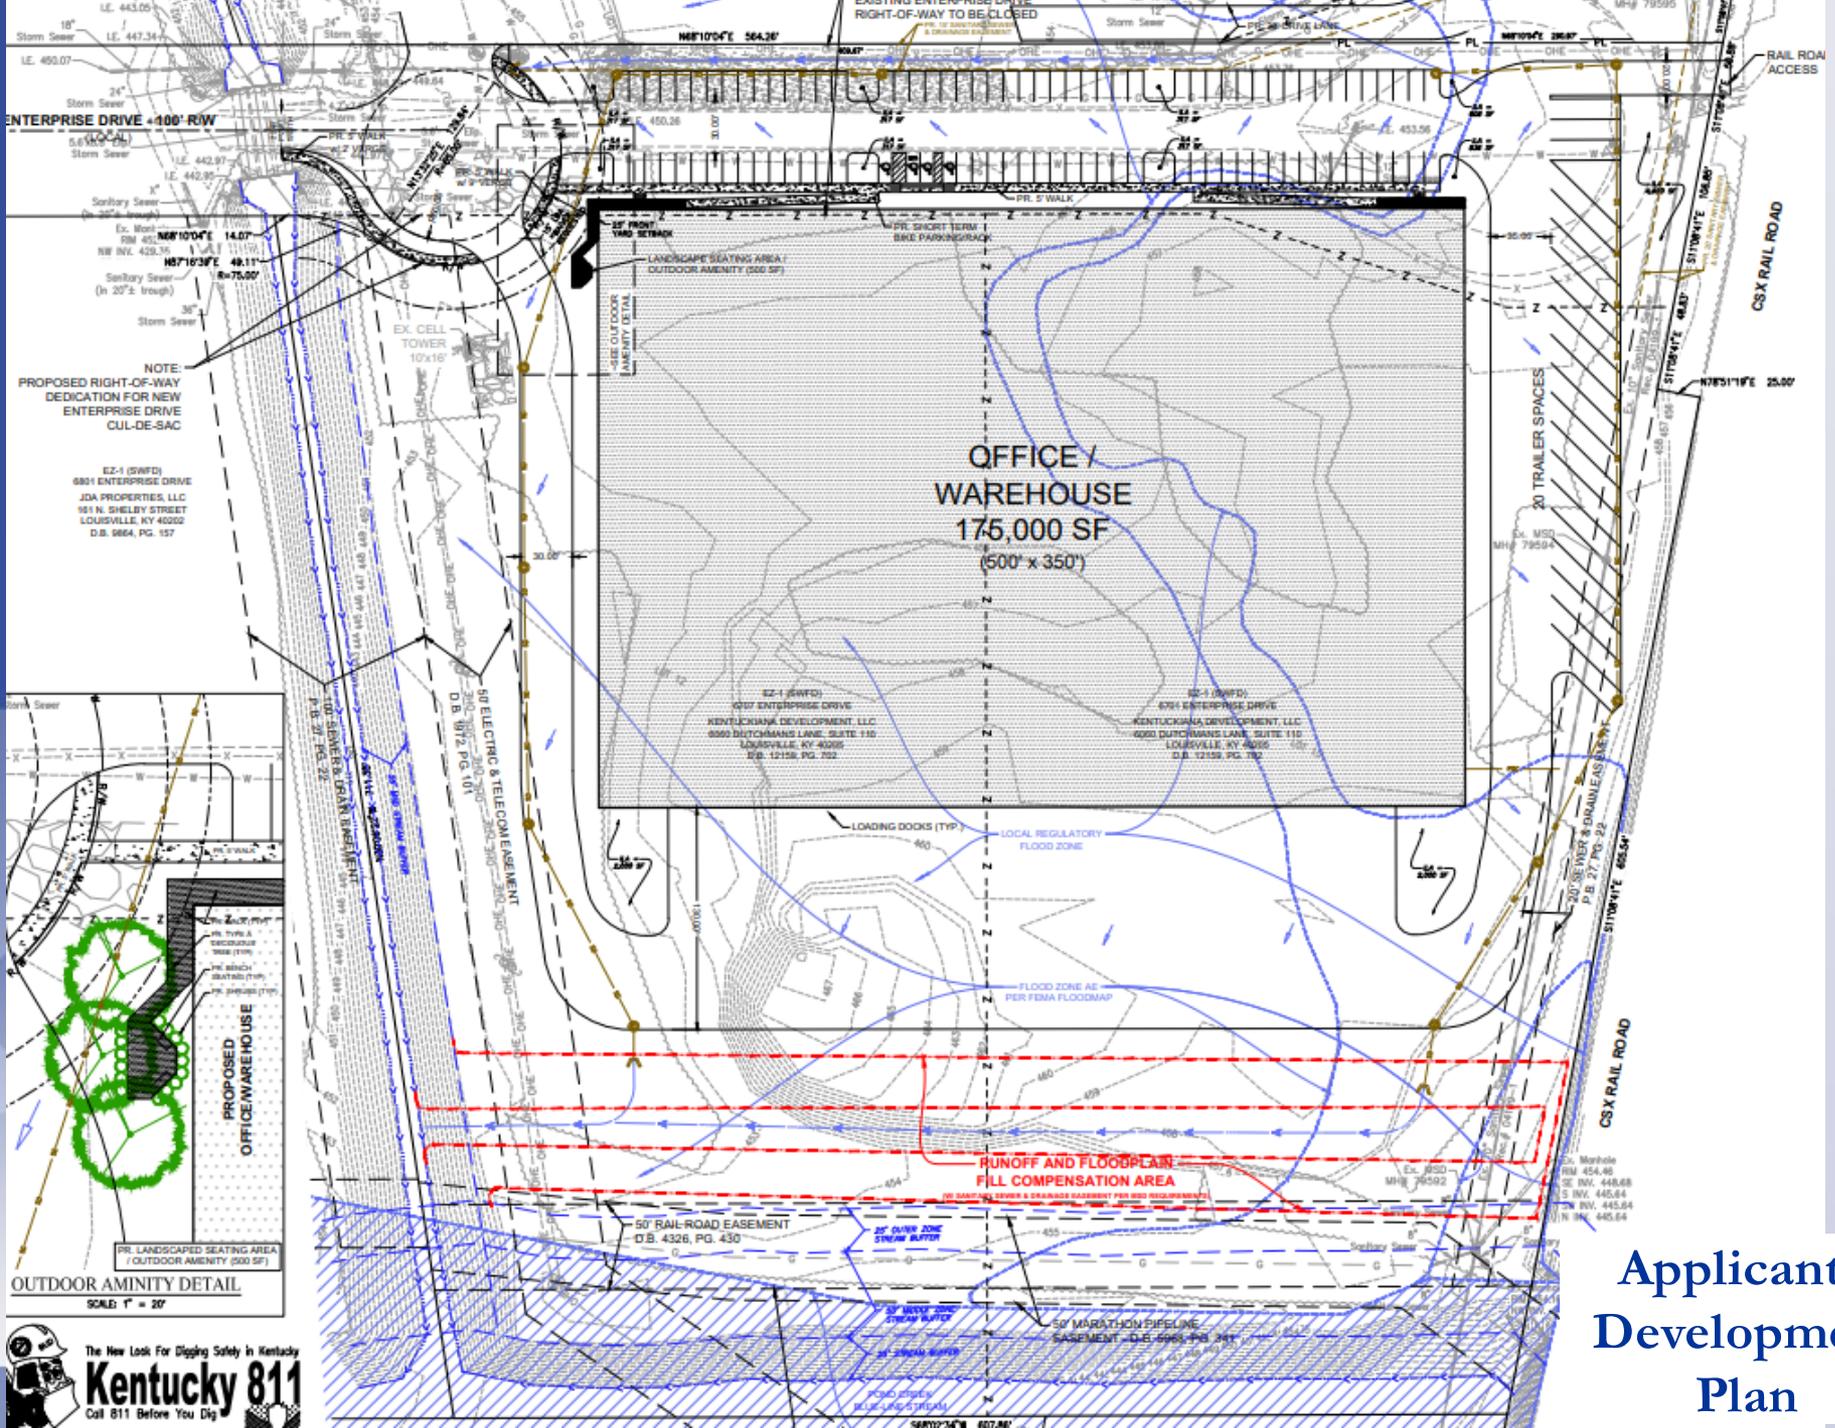

NOTE:
PROPOSED RIGHT-OF-WAY
DEDICATION FOR NEW
ENTERPRISE DRIVE
CUL-DE-SAC

EZ-1 (SWFD)
6801 ENTERPRISE DRIVE
JDA PROPERTIES, LLC
161 N. SHELLEY STREET
LOUISVILLE, KY 40202
D.B. 9664, PG. 157

PROPOSED OFFICE/WAREHOUSE

PR. LANDSCAPED SEATING AREA
(OUTDOOR AMENITY 500 SF)

SCALE: 1" = 20'

Applicant's
Development
Plan



Public Meetings

- LD&T meeting on 8/22/2022
- Planning Commission public hearing on 10/6/2022
 - No one spoke in opposition.
 - Motion to recommend approval of the closure passed by a vote of 8-0.