



1 EXTERIOR ELEVATION - FRONT
3/8" = 1'-0"

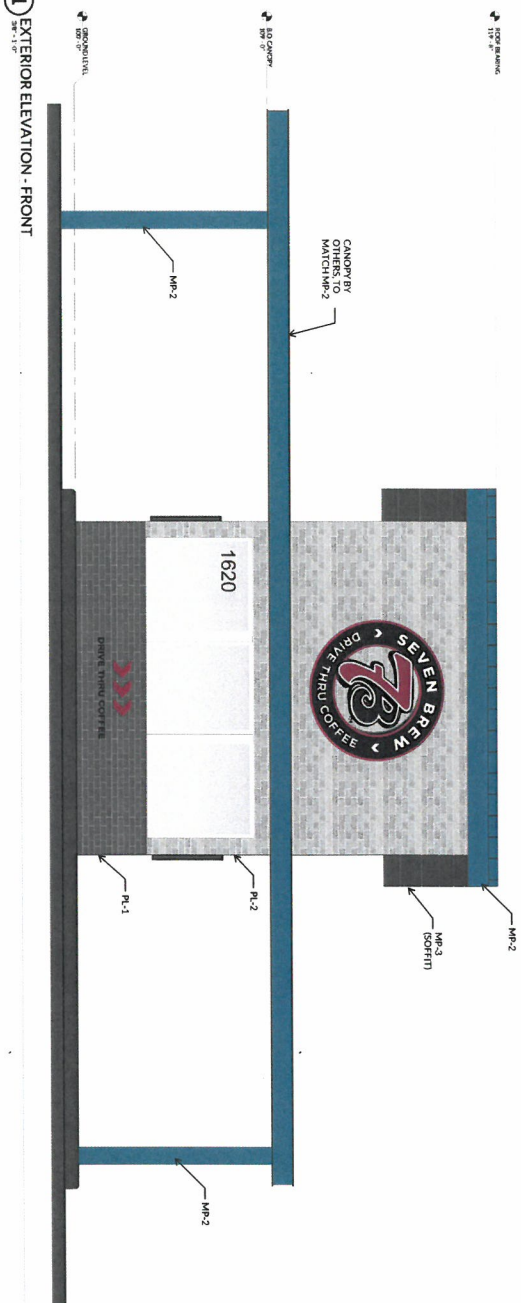

2 EXTERIOR ELEVATION - BACK

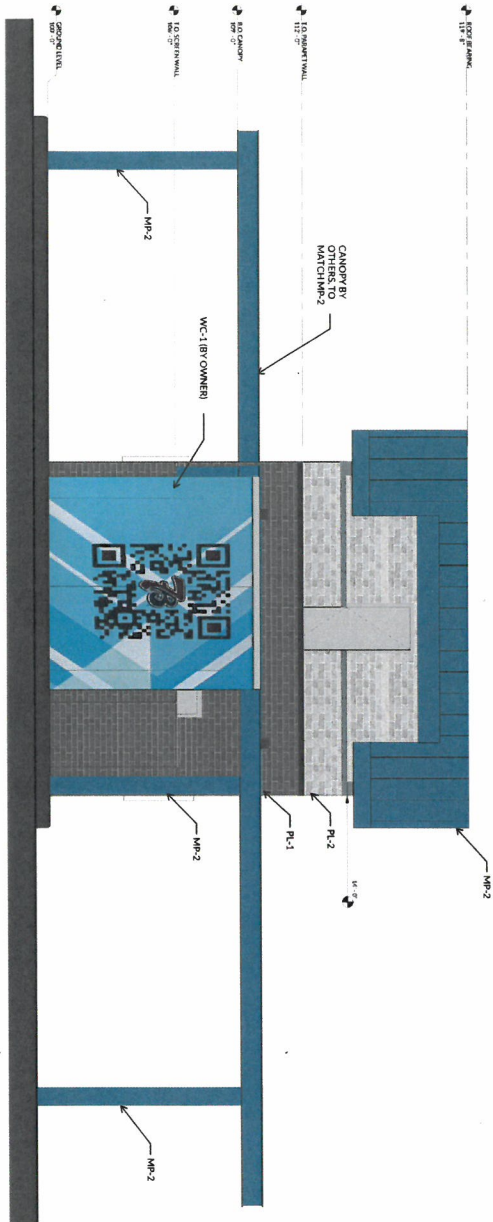

Exterior Finish Legend

Figure 1 displays seven color swatches for Nichia Modernite Mod-Pipe Cement panels. The swatches are arranged in a single row. The first three swatches are solid colors: dark grey, dark grey, and dark blue-grey. The remaining four swatches show a pattern of rectangular tiles in various shades of grey and blue-grey.

Figure 1

Nichia Modernite
Mod-Pipe Cement panels
Midnight

MP-2
Nichea Composite
Fiber Cement Panel
Slate Brown

MP-2
Slate Blue Metal
Standing Seam Roof
Brake Metal Finish

MP-3
Satin Black Metal
Soft Finish

MP-4
Zirconium
Grey Brake Metal
Brake Metal Cap

7 BREW COFFEE
O'FALLON, MO

1620 STATE HWY K
O'FALLON, MO



TORGERSON
DESIGN PARTNERS
ARCHITECTURE / REAL ESTATE / DEVELOPMENT

116 NORTH 2ND AVENUE - OZARK, MO 65721 - P (417) 581-8889 - F (417) 581-9002
ARCHITECTURAL CORPORATION MISSOURI LICENSE NUMBER: A-2010011427

RECEIVED

NOV 21 2022

PLANNING & DESIGN SERVICES

INTERIM REVIEW ONLY

These documents are incomplete, and are released for internal review only and are intended for regulatory approval. This is pending, or construction purposes.


ARCHITECT OF RECORD:
NAME: ADAM KREHER
LICENSE NO. 2011002766
PROJECT NUMBER:
22089 780F
REVISION:

A2.1


EXTERIOR ELEVATIONS

DATE: MAY 20, 2022

22-ZONE-OLIVE

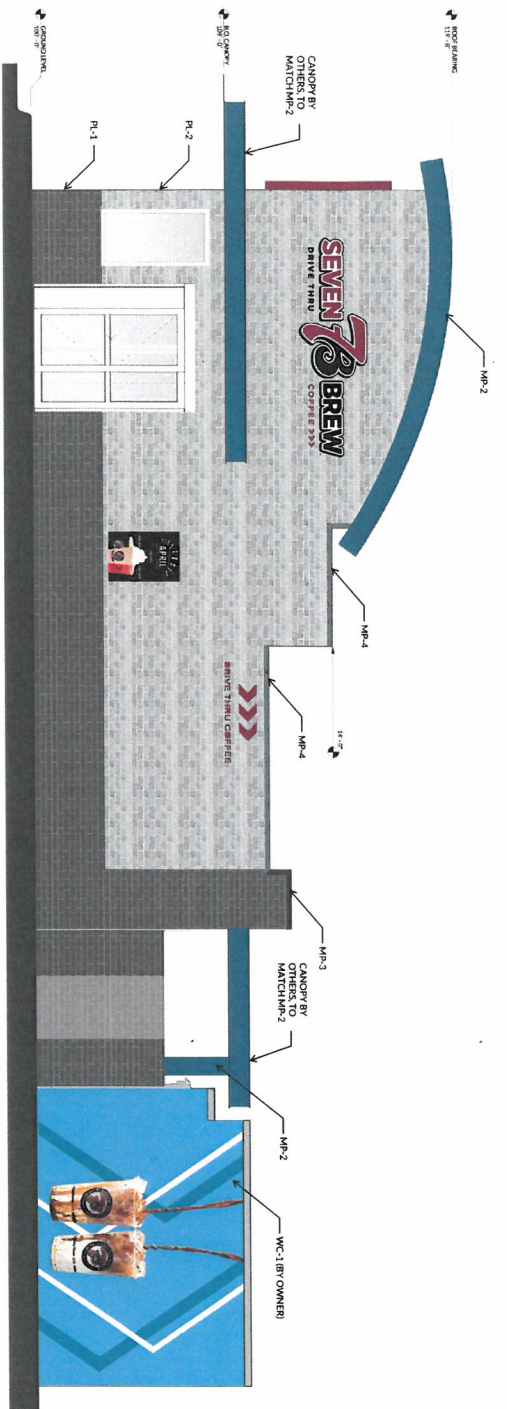

1 EXTERIOR ELEVATION - RIGHT SIDE

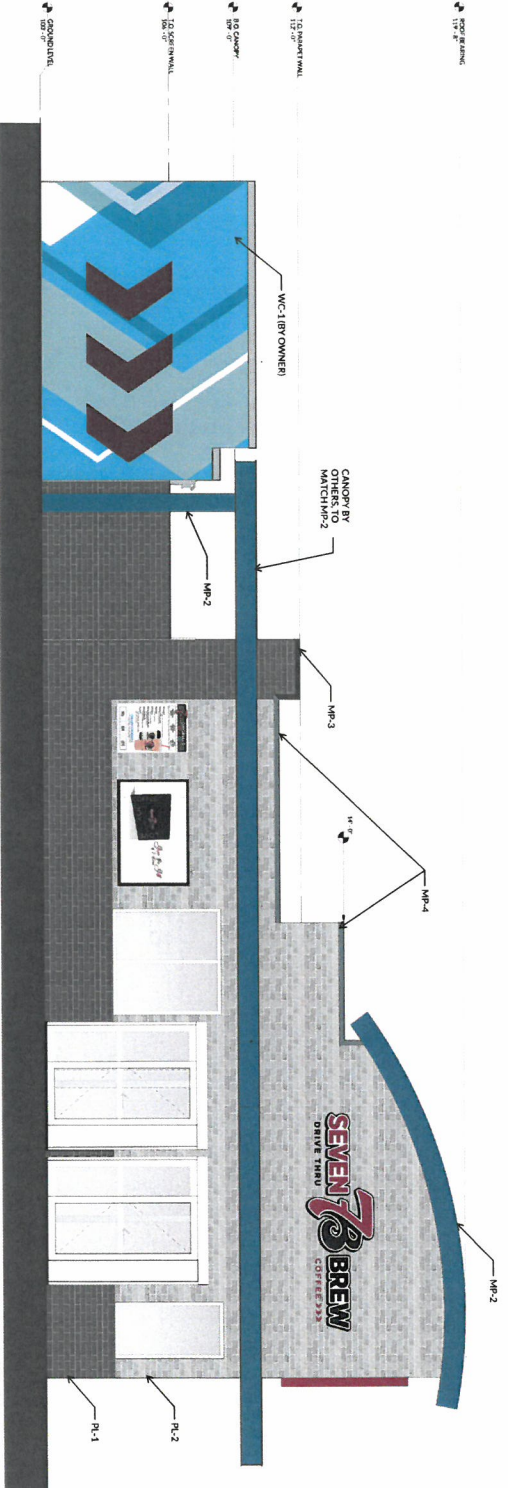

2 EXTERIOR ELEVATION - LEFT SIDE

Exterior Finish Legend

R-1	Nichols Modernistic Brick Fiber Cement Panel Midlight
R-2	Nichols Contemporary Fiber Cement Panel Shade Brown
MP-1	Slate Blue Metal Slat System with Black Metal Frock
MP-2	Slate Blue Metal Slat System with Black Metal Frock
MP-3	Matte Black Metal Slat System
MP-4	Zinc Gray Brata Metal Brata Metal Cap

TORGERSON DESIGN PARTNERS
ARCHITECTURE / REAL ESTATE / DEVELOPMENT

115 NORTH 2ND AVENUE • OZARK, MO 65721 • P (417) 581-8889 • F (417) 581-9002
ARCHITECTURAL CORPORATION MISSOURI LICENSE NUMBER: A-2010011427

7 BREW COFFEE
O'FALLON, MO

1620 STATE HWY K
O'FALLON, MO

UTILITY REVIEW ONLY
These documents are for informational purposes only and are not intended to be used for construction. The user assumes all liability for any errors or omissions. (REVISED 02/2018)

ARCHITECT OF RECORD
NAME: ADAM KREMER
LICENSE NO. 2011007764

PROJECT NUMBER:
220977001
REVISION:

A2.2
EXTERIOR
ELEVATIONS
DATE: MAY 20, 2022

RECEIVED

NOV 21 2022

PLANNING & DESIGN
SERVICES

22-20VE-01418