
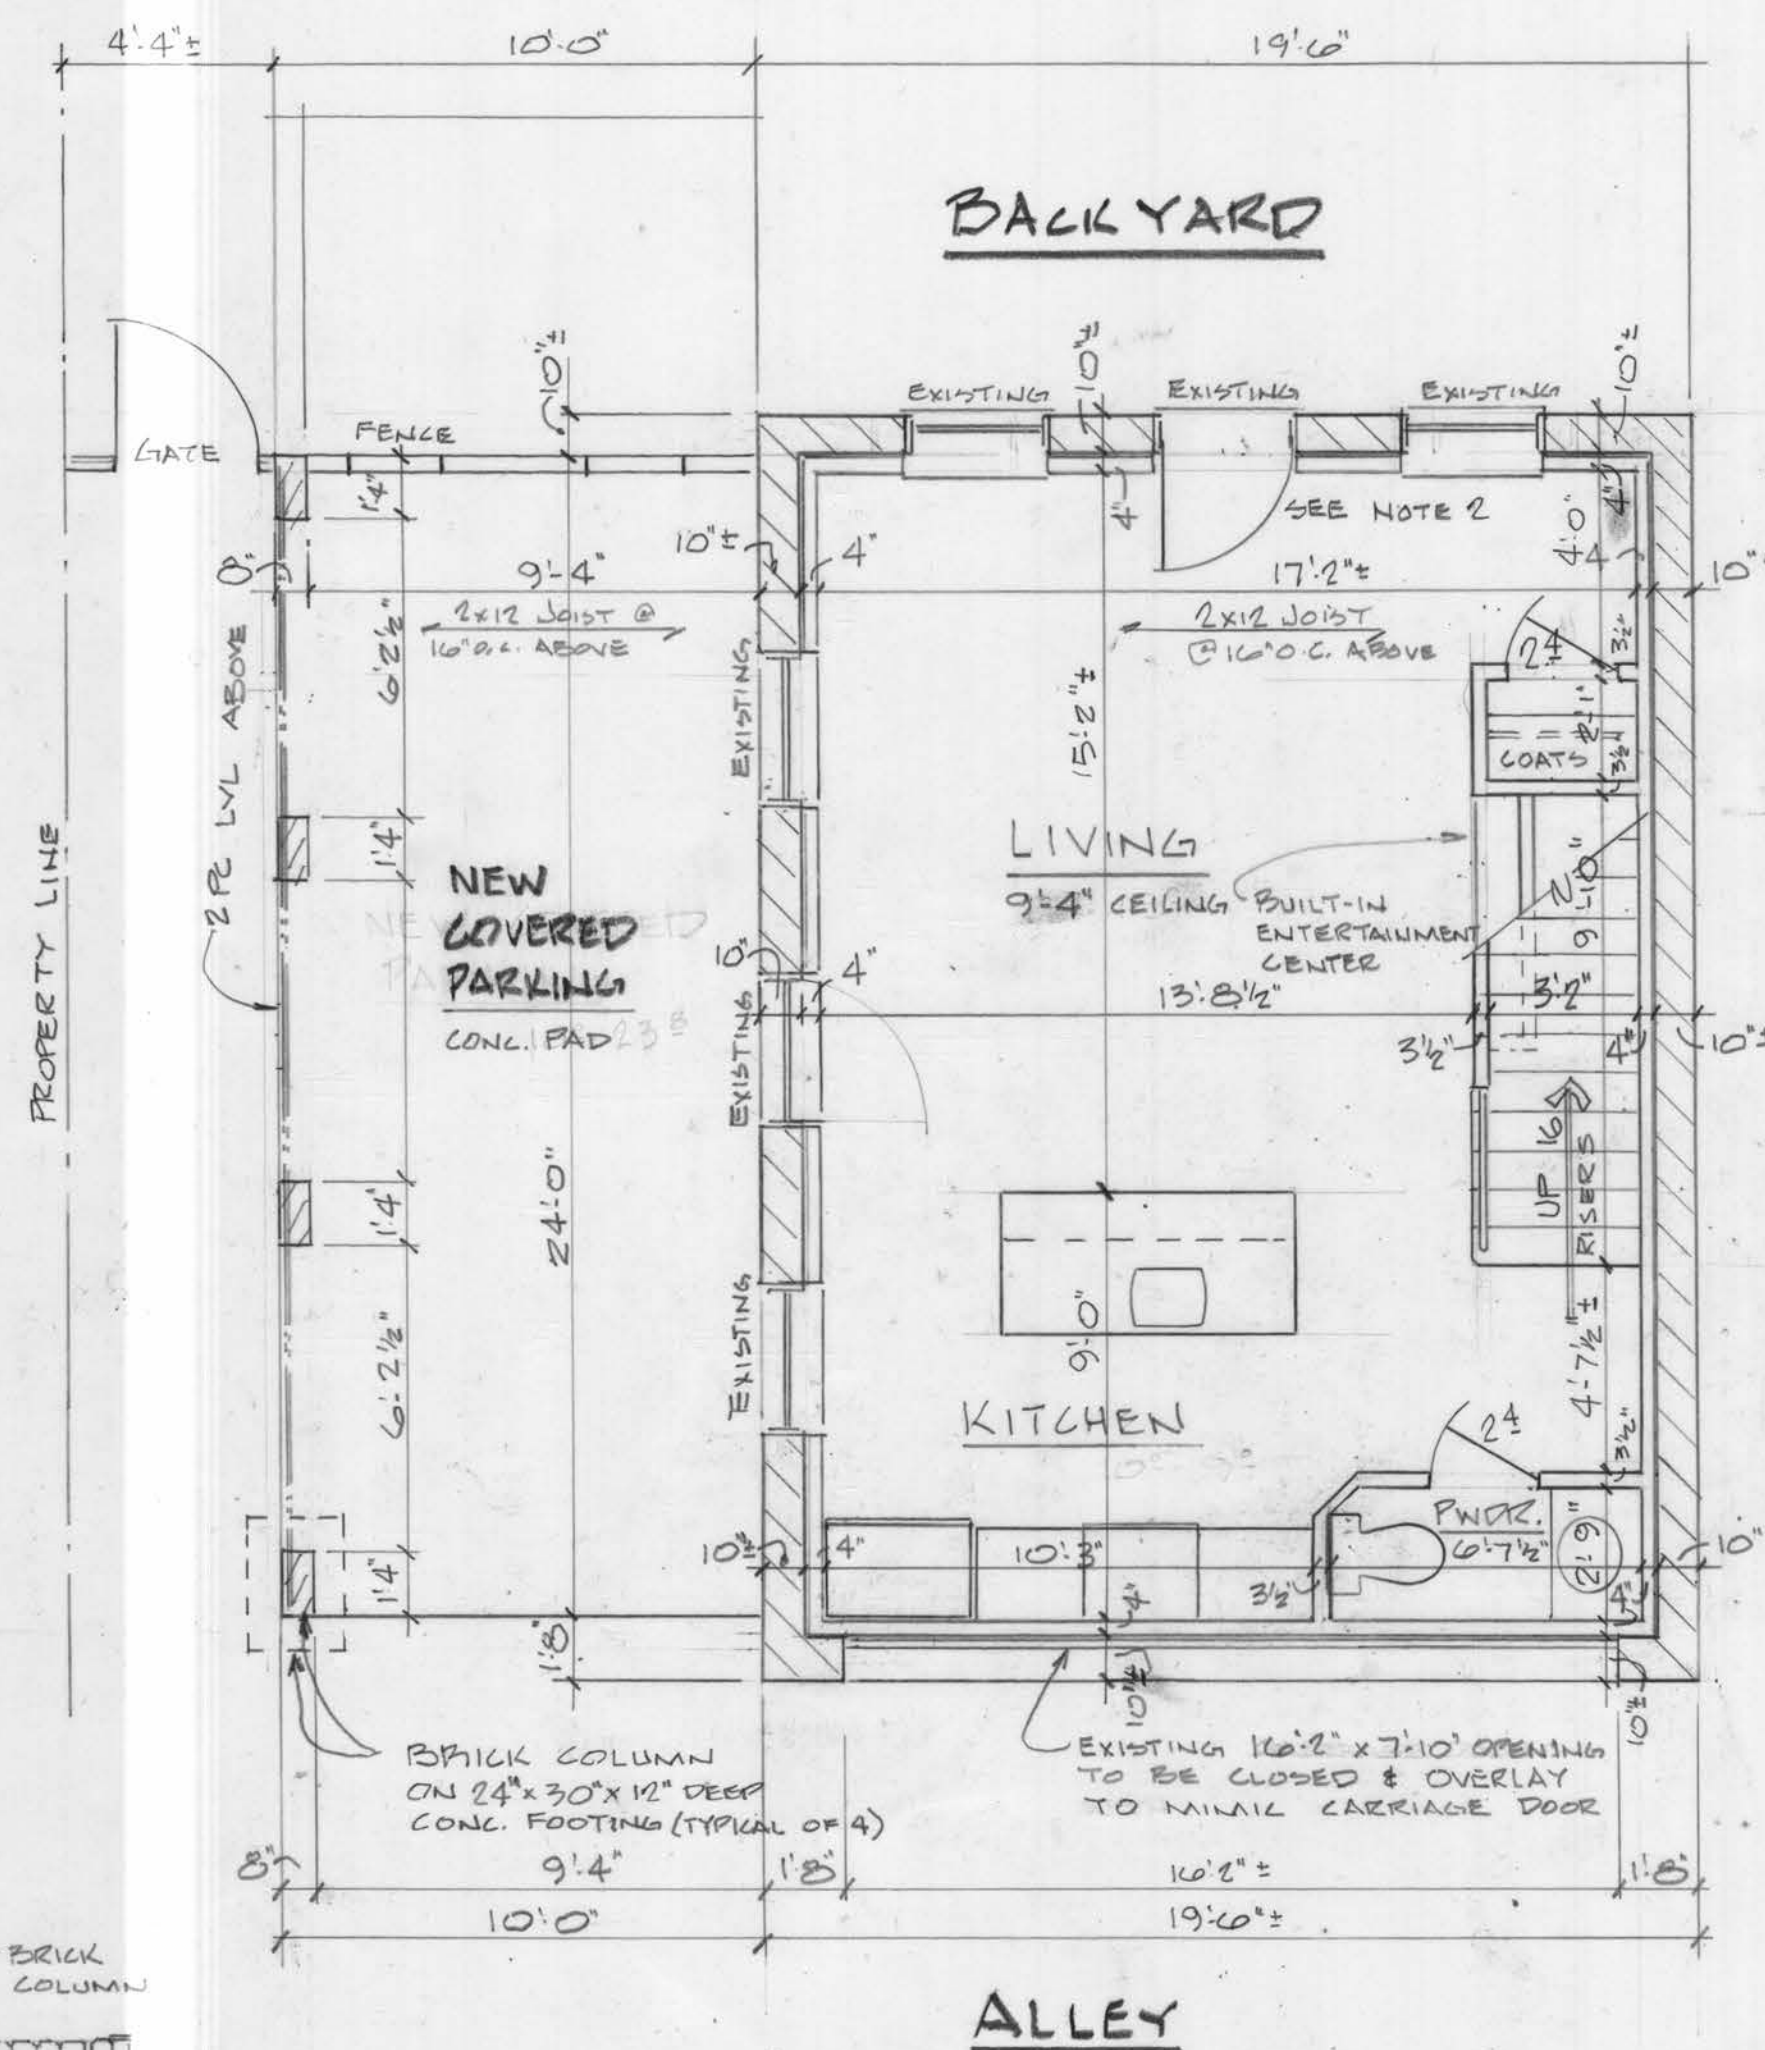
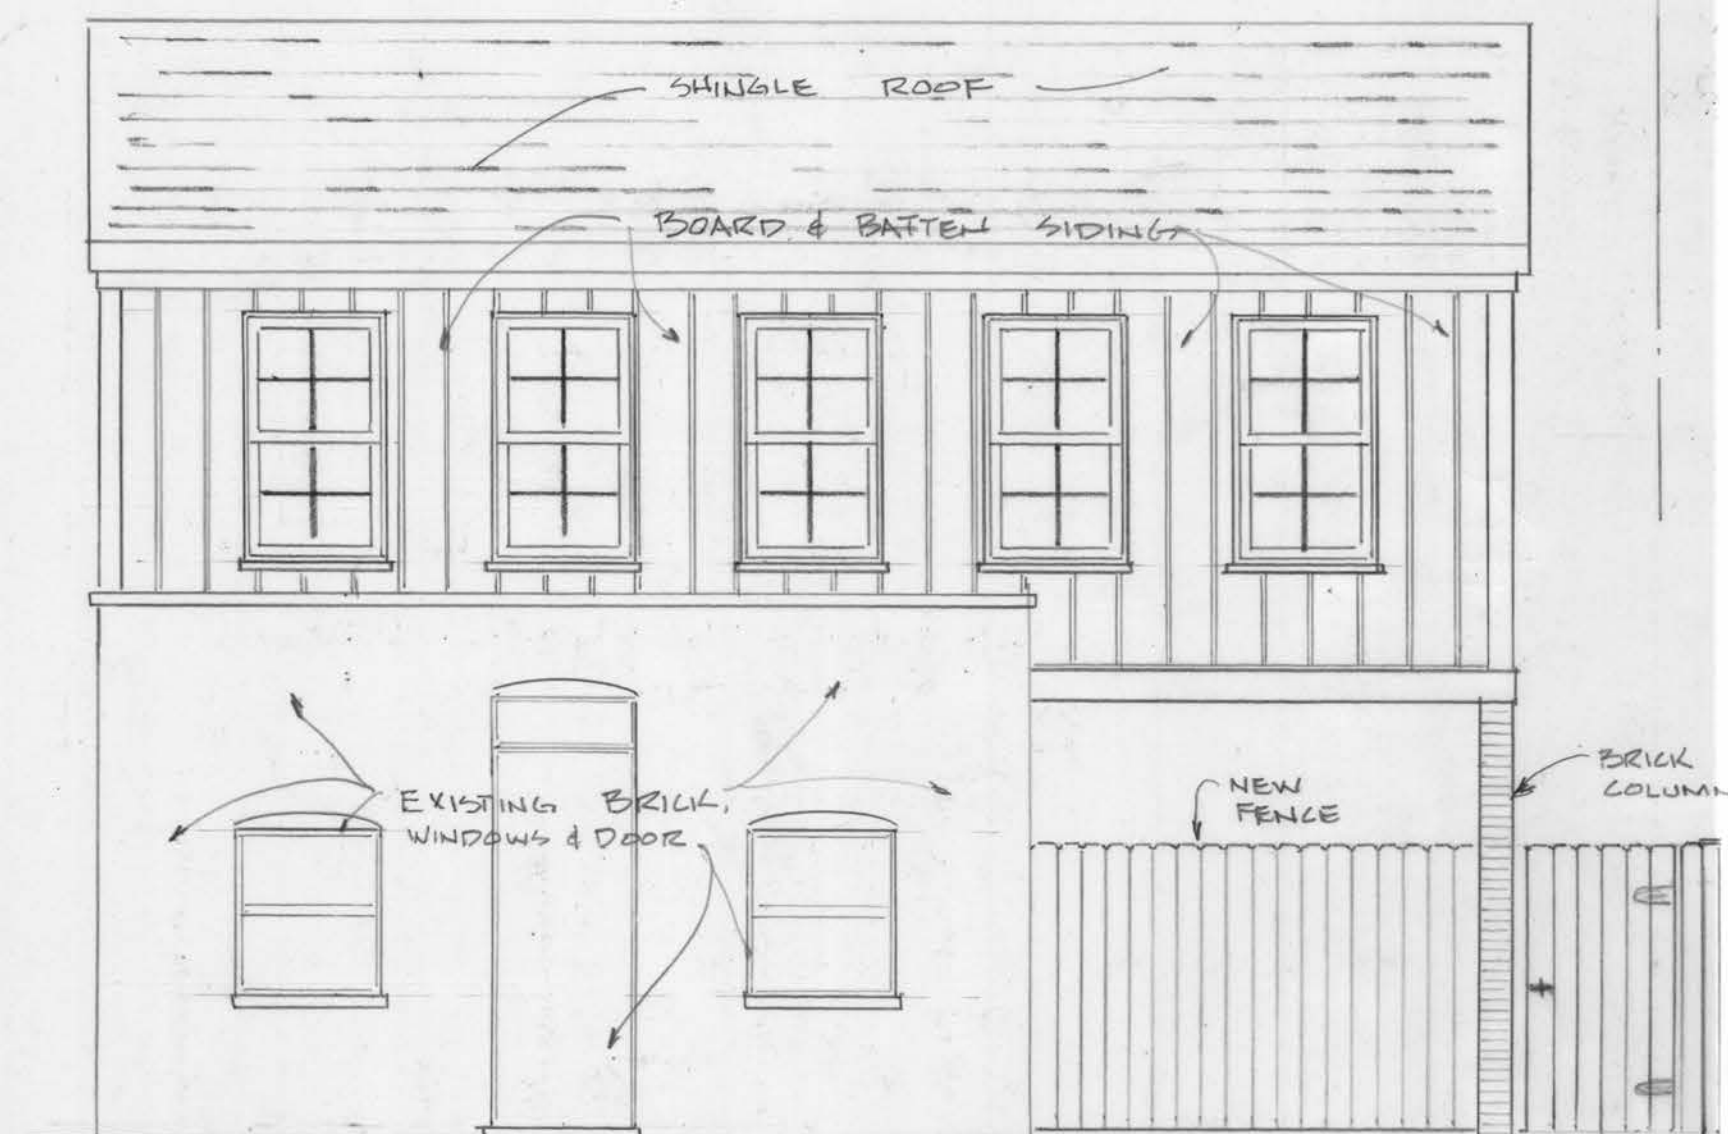


RECEIVED

APRIL 04 2023  
PLANNING + DESIGN  
SERVICES

REVISED PLAN

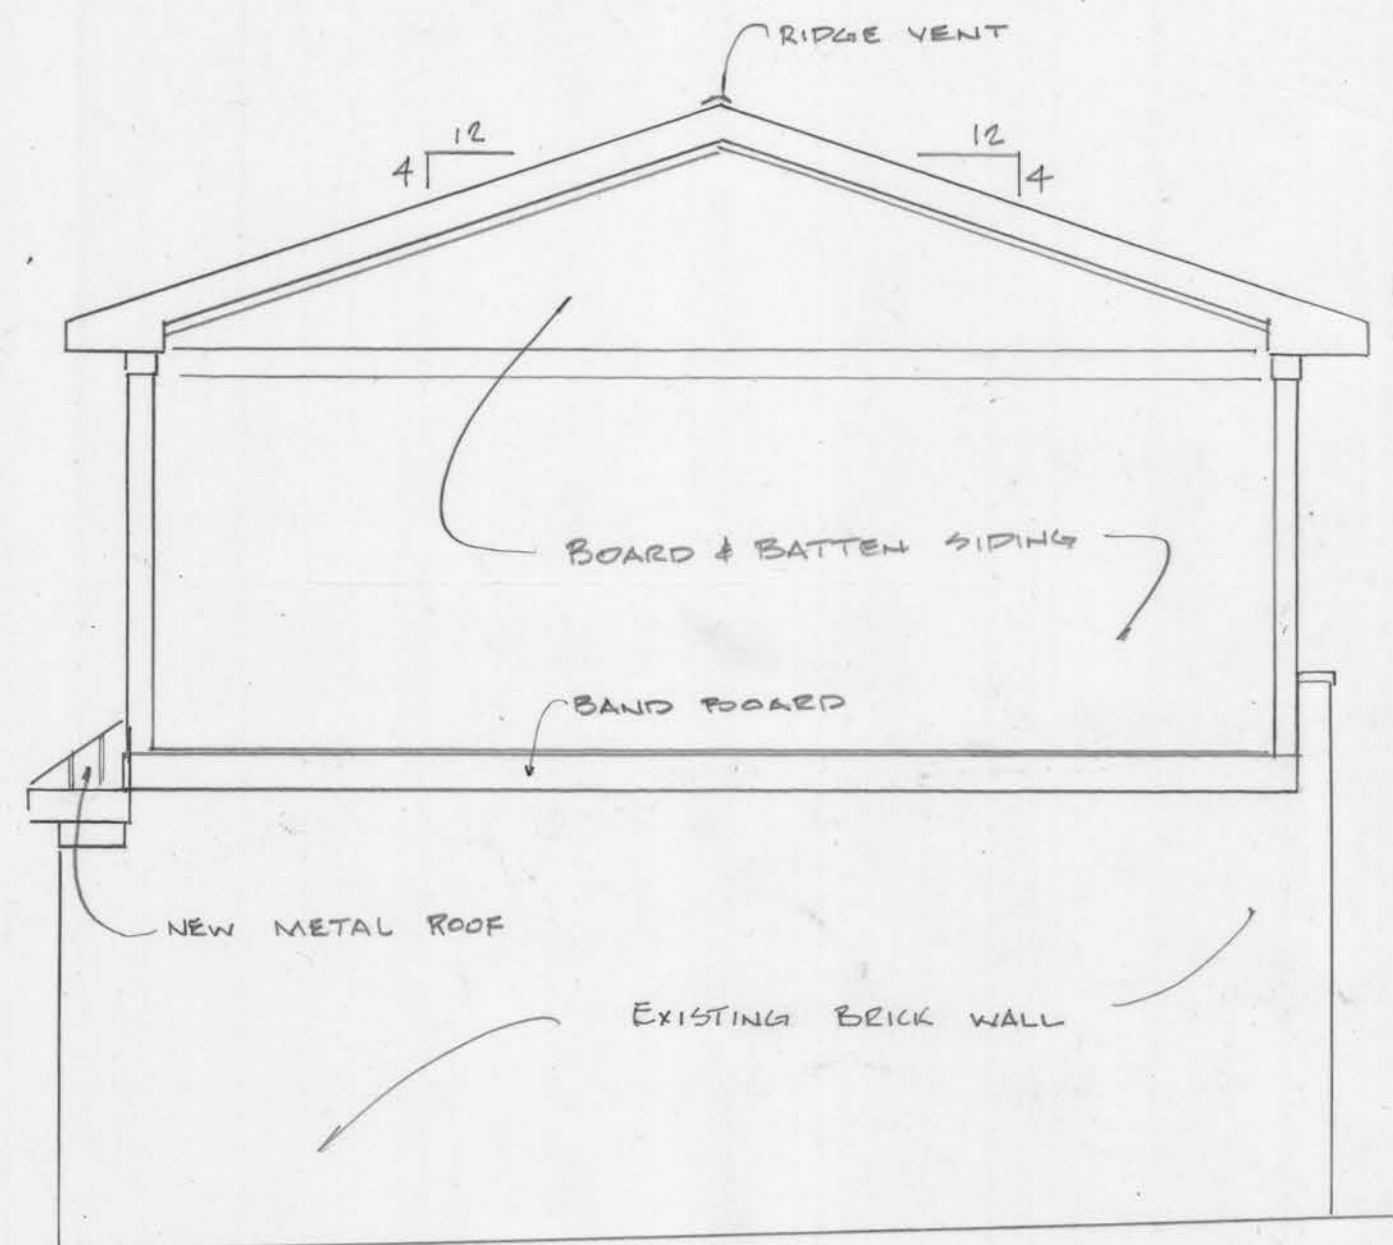

NOTES:

1. EXISTING BRICK WALLS TO REMAIN. NEW STUD WALL BUILT INSIDE AGAINST BRICK WALL. EXISTING ROOF TO BE REMOVED
2. RAISE FLOOR TO LEVEL OF BOTTOM OF DOOR FROM BACKYARD

FIRST FLOOR

Designs At Work, LLC

Bill Fischer, Designer

designsatworkllc@hotmail.com  
(502) 797-1747

Revisions:

Job #: 22-30.2  
Date: FEB 2023

1


22-COA-0277




RECEIVED

APRIL 04 2023  
PLANNING + DESIGN  
SERVICES

REVISED PLAN

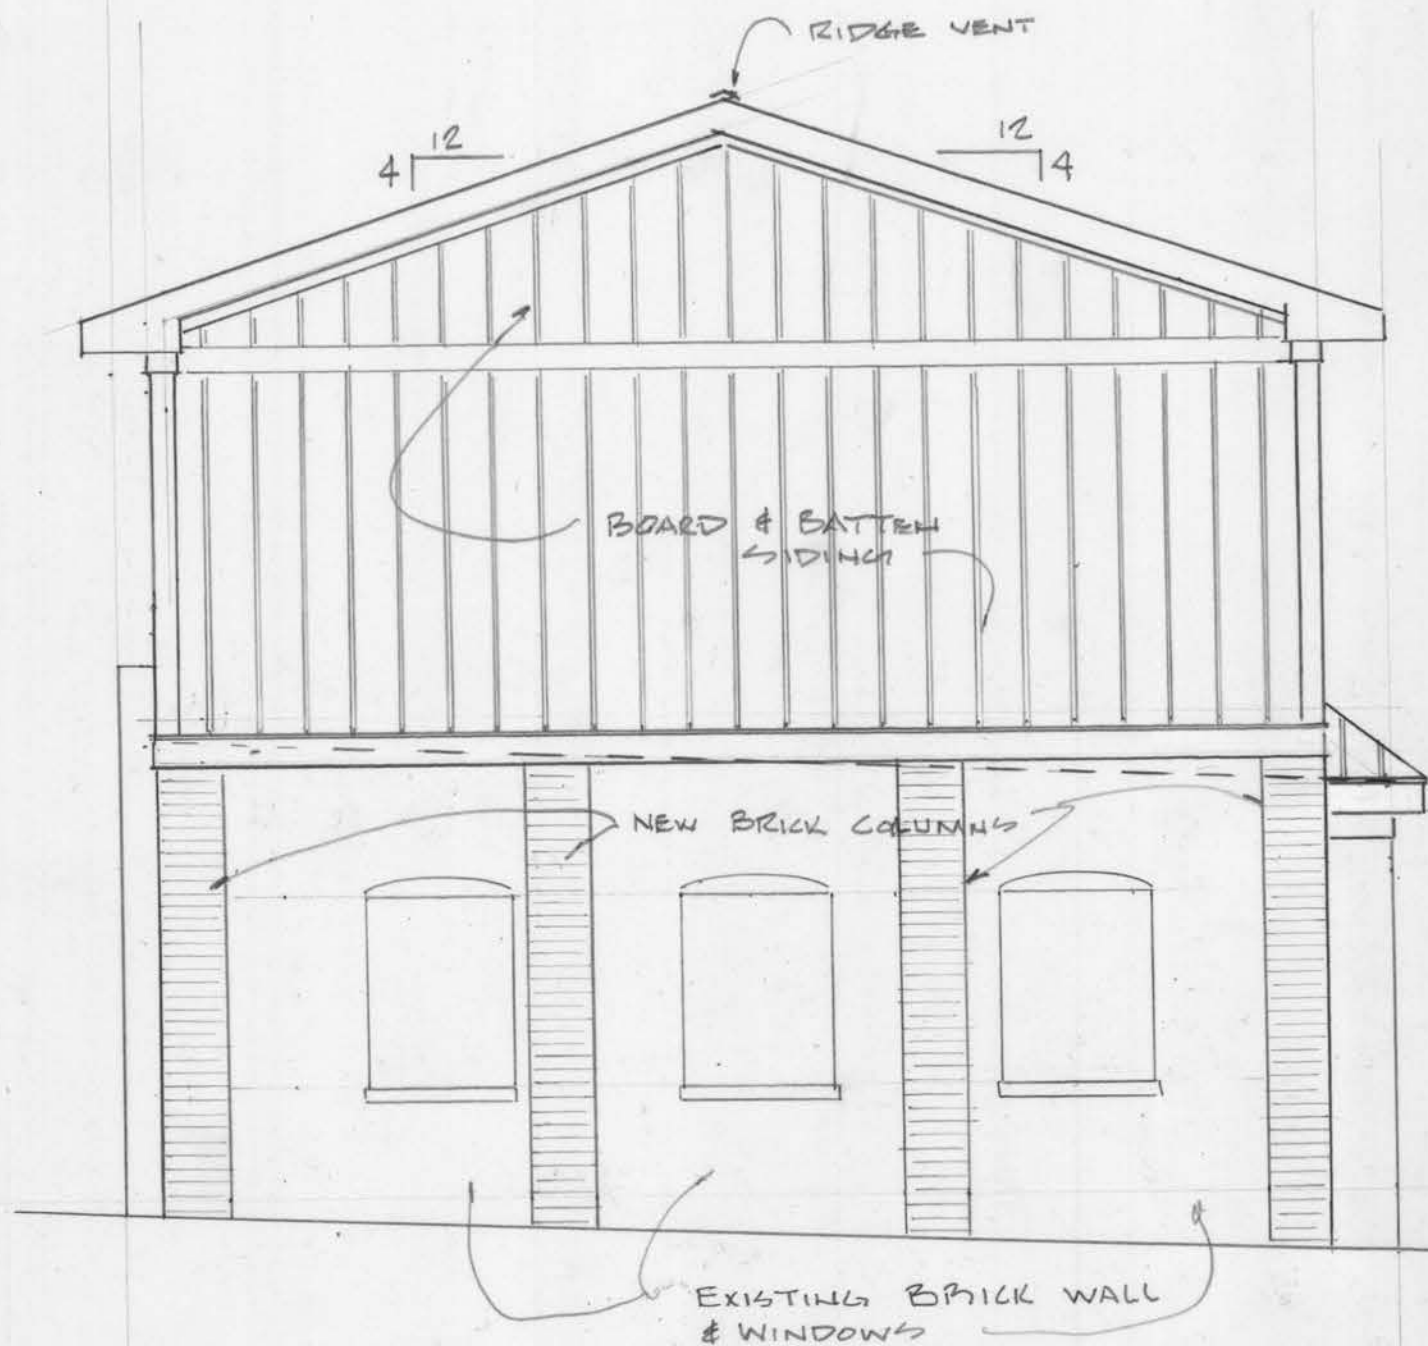


RIGHT END (FROM BACKYARD)

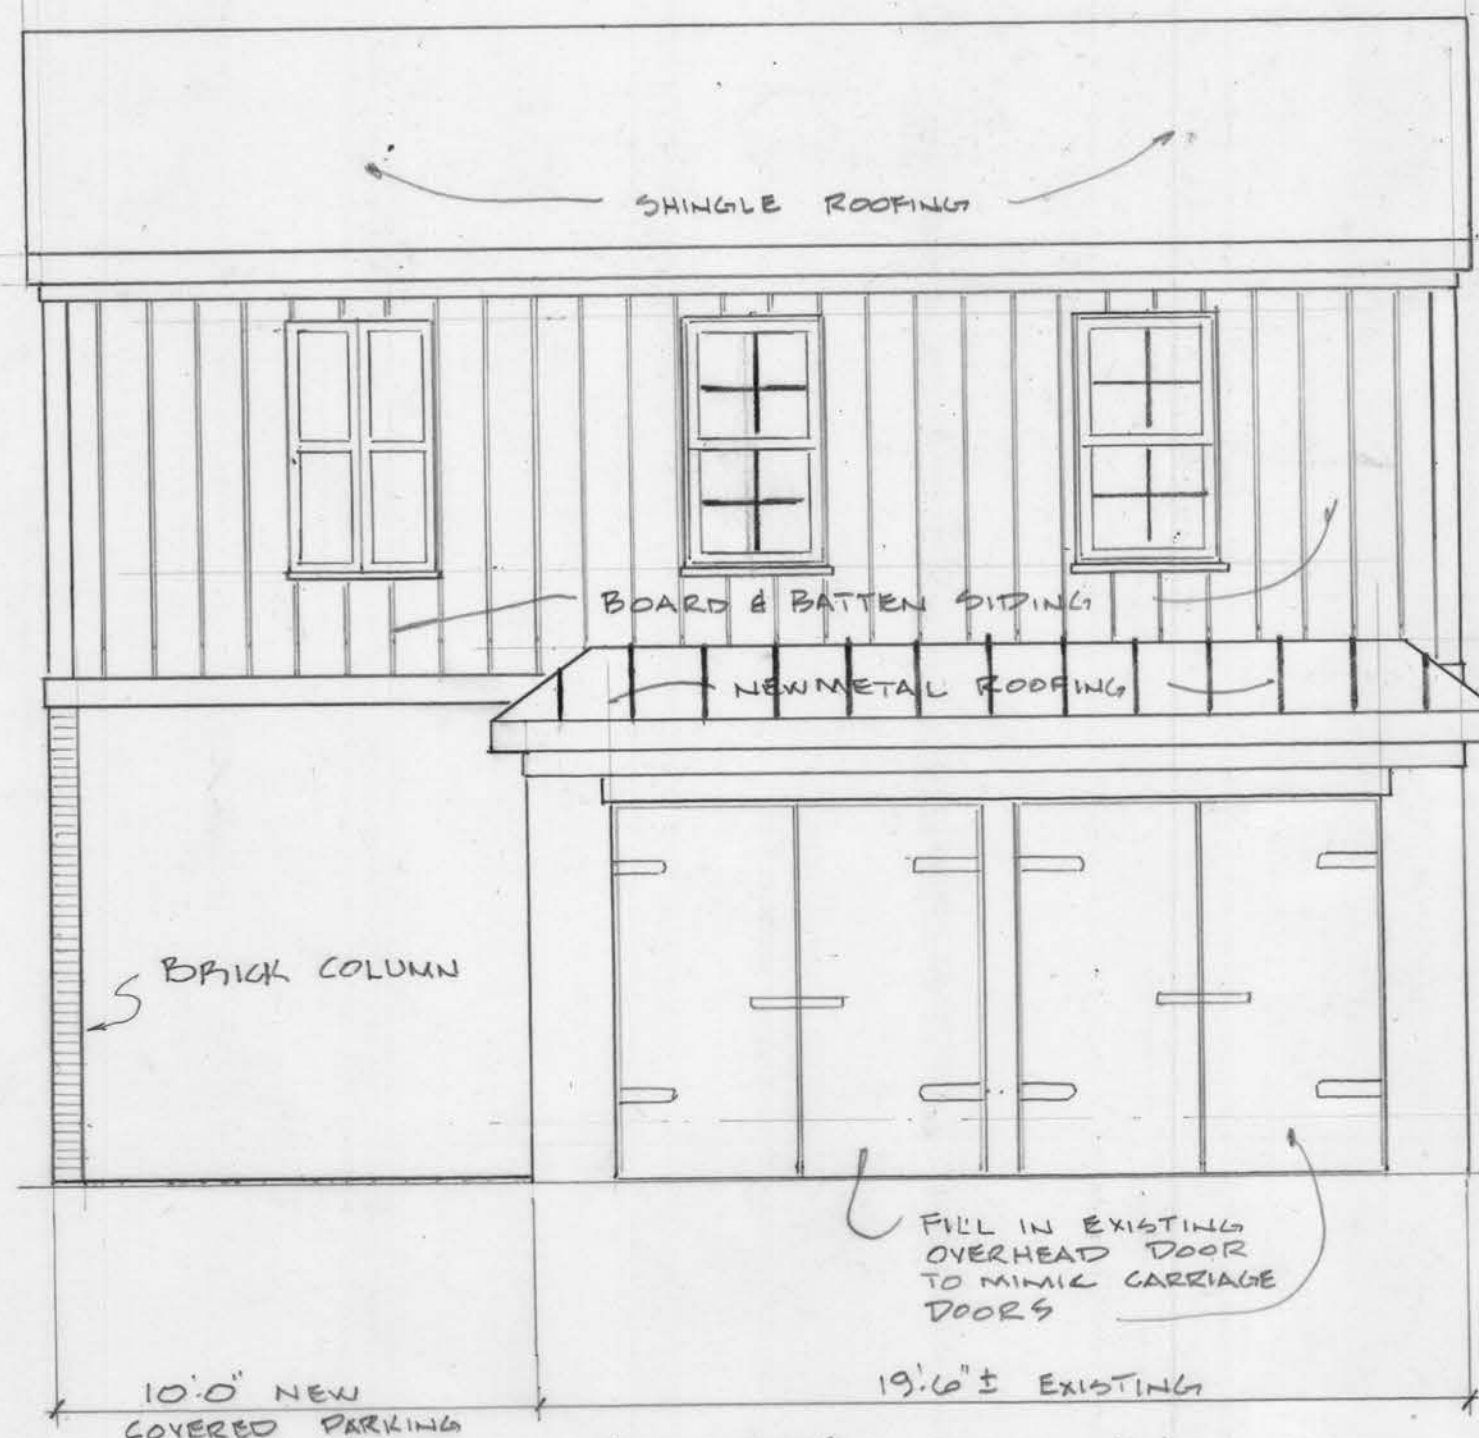

ALLEY VIEW

BACKYARD SIDE

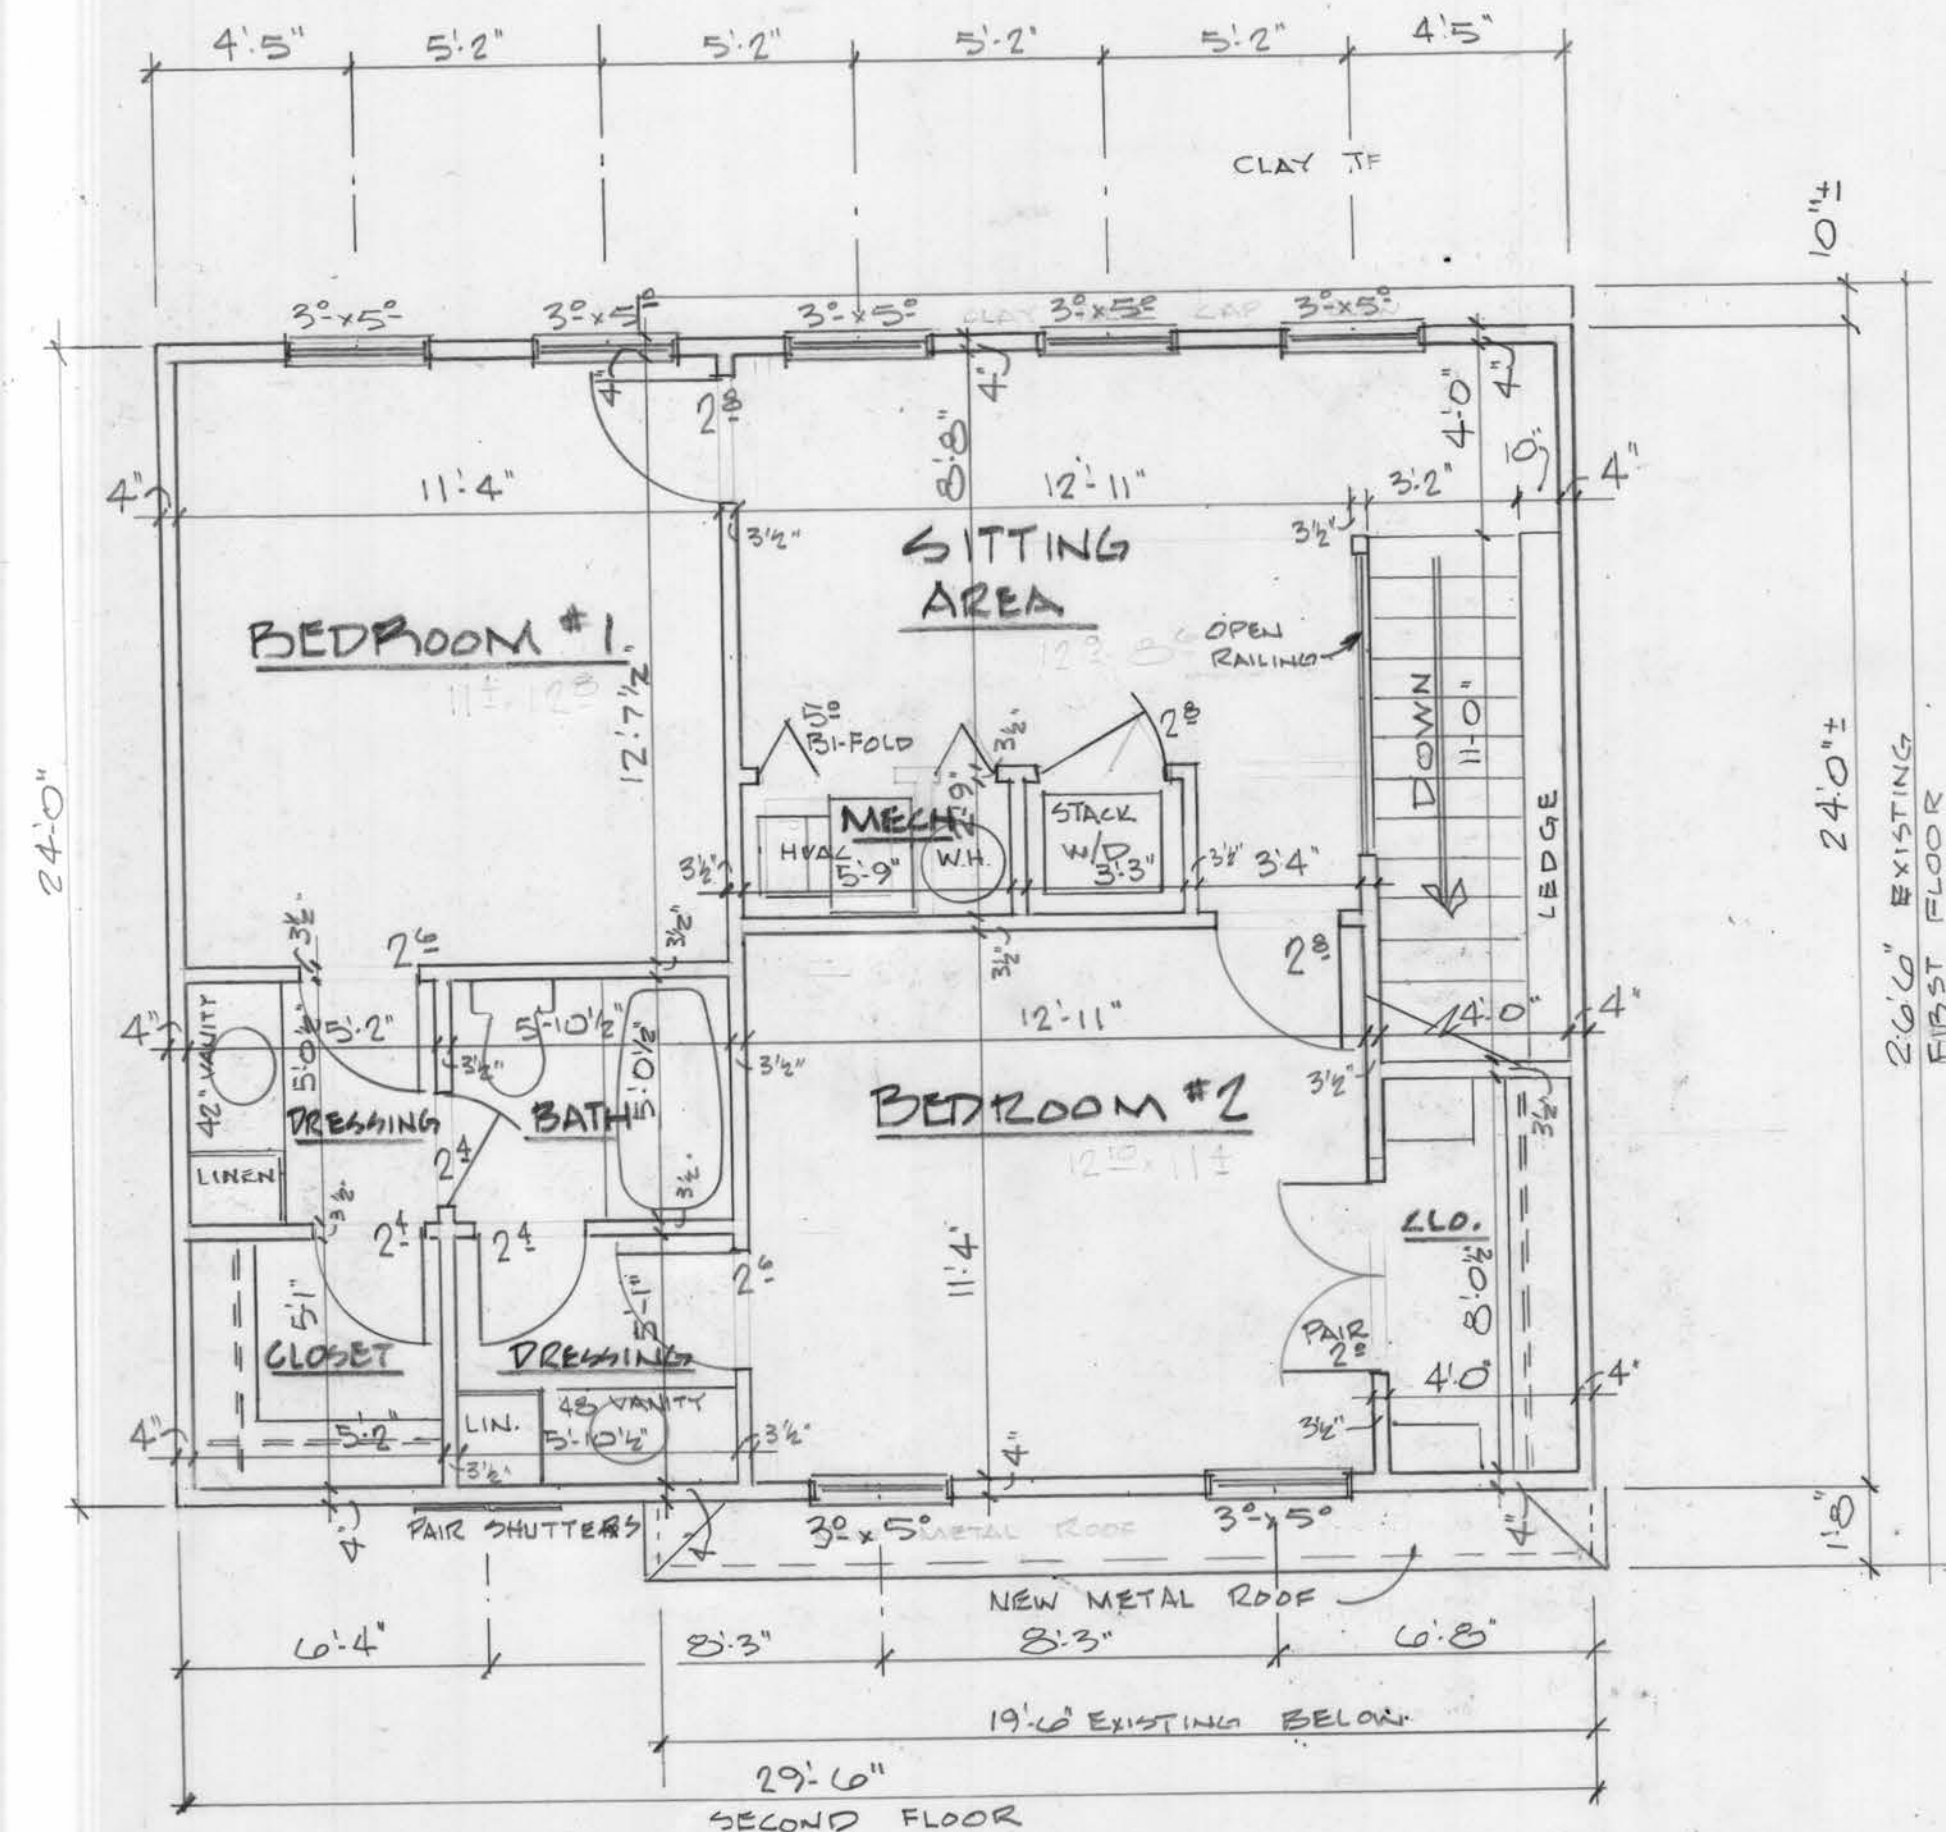


ALLEY SIDE

SECOND FLOOR  
8'-4 1/2" CEILING 708 SQ. FT.

Designs At Work, LLC

Bill Fischer, Designer

designsatworkllc@hotmail.com  
(502) 797-1747

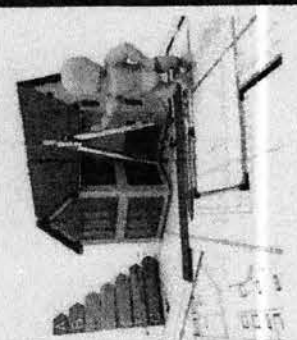

Revisions:

Job #: 22-30.2  
Date: FEB 2023

2

22-COA-0277




APRIL 04 2023  
PLANNING + DESIGN  
SERVICES

# REVISED PLAN

## SECTION

**designsatworkllc@hotmail.com**  
**(502) 797-1747**

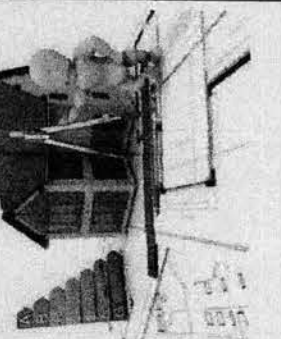

**Revisions:**

Job #: 22-30.2  
Date: FEB 2023

3

22-COA-0277