


OVERHEAD LOOKING SOUTH

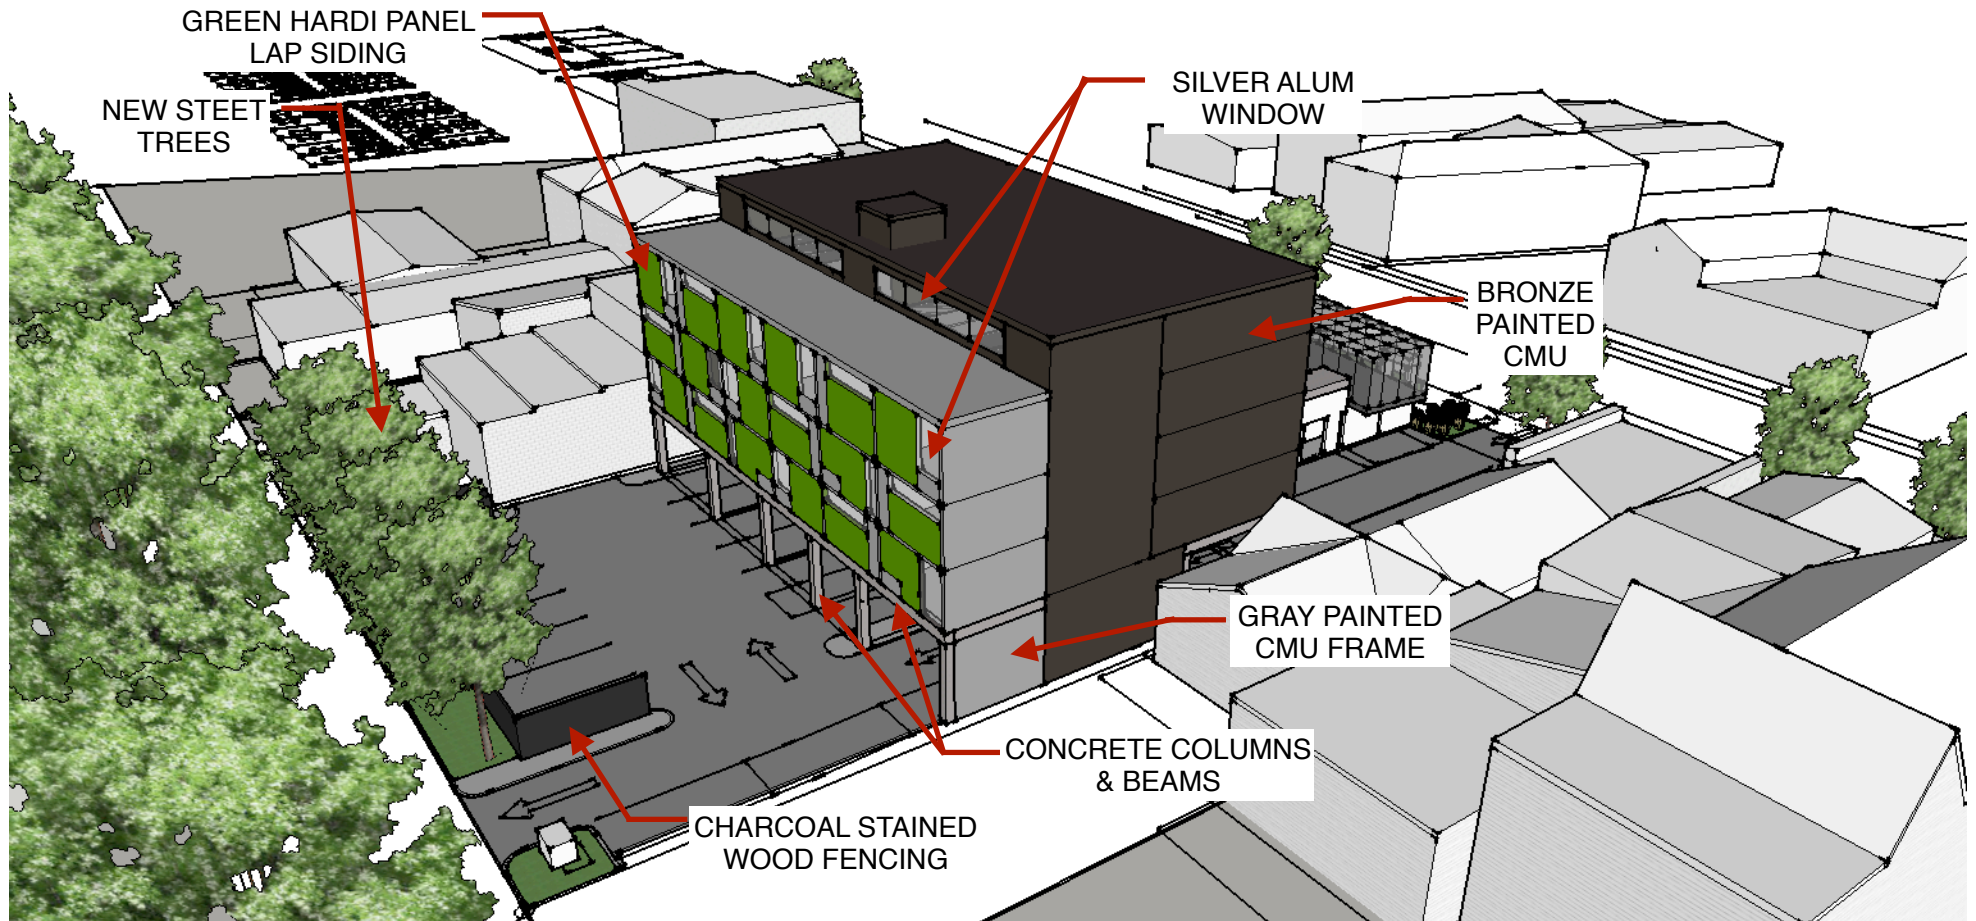

ARCHITECTURAL ARTISANS INC

THE HENSLEY HOTEL & BAR

1125-1131 BARDSTOWN ROAD
LOUISVILLE, KENTUCKY 40504