
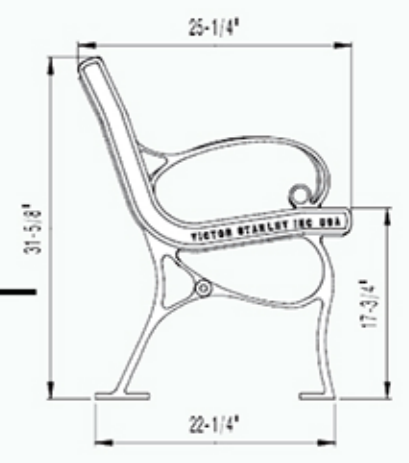



SOUTH 7TH ST.

SOUTH 8TH ST.

WEST MUHAMMAD ALI BLVD.

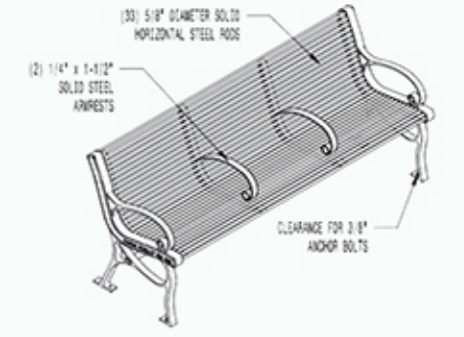

(A) STEEL BENCH

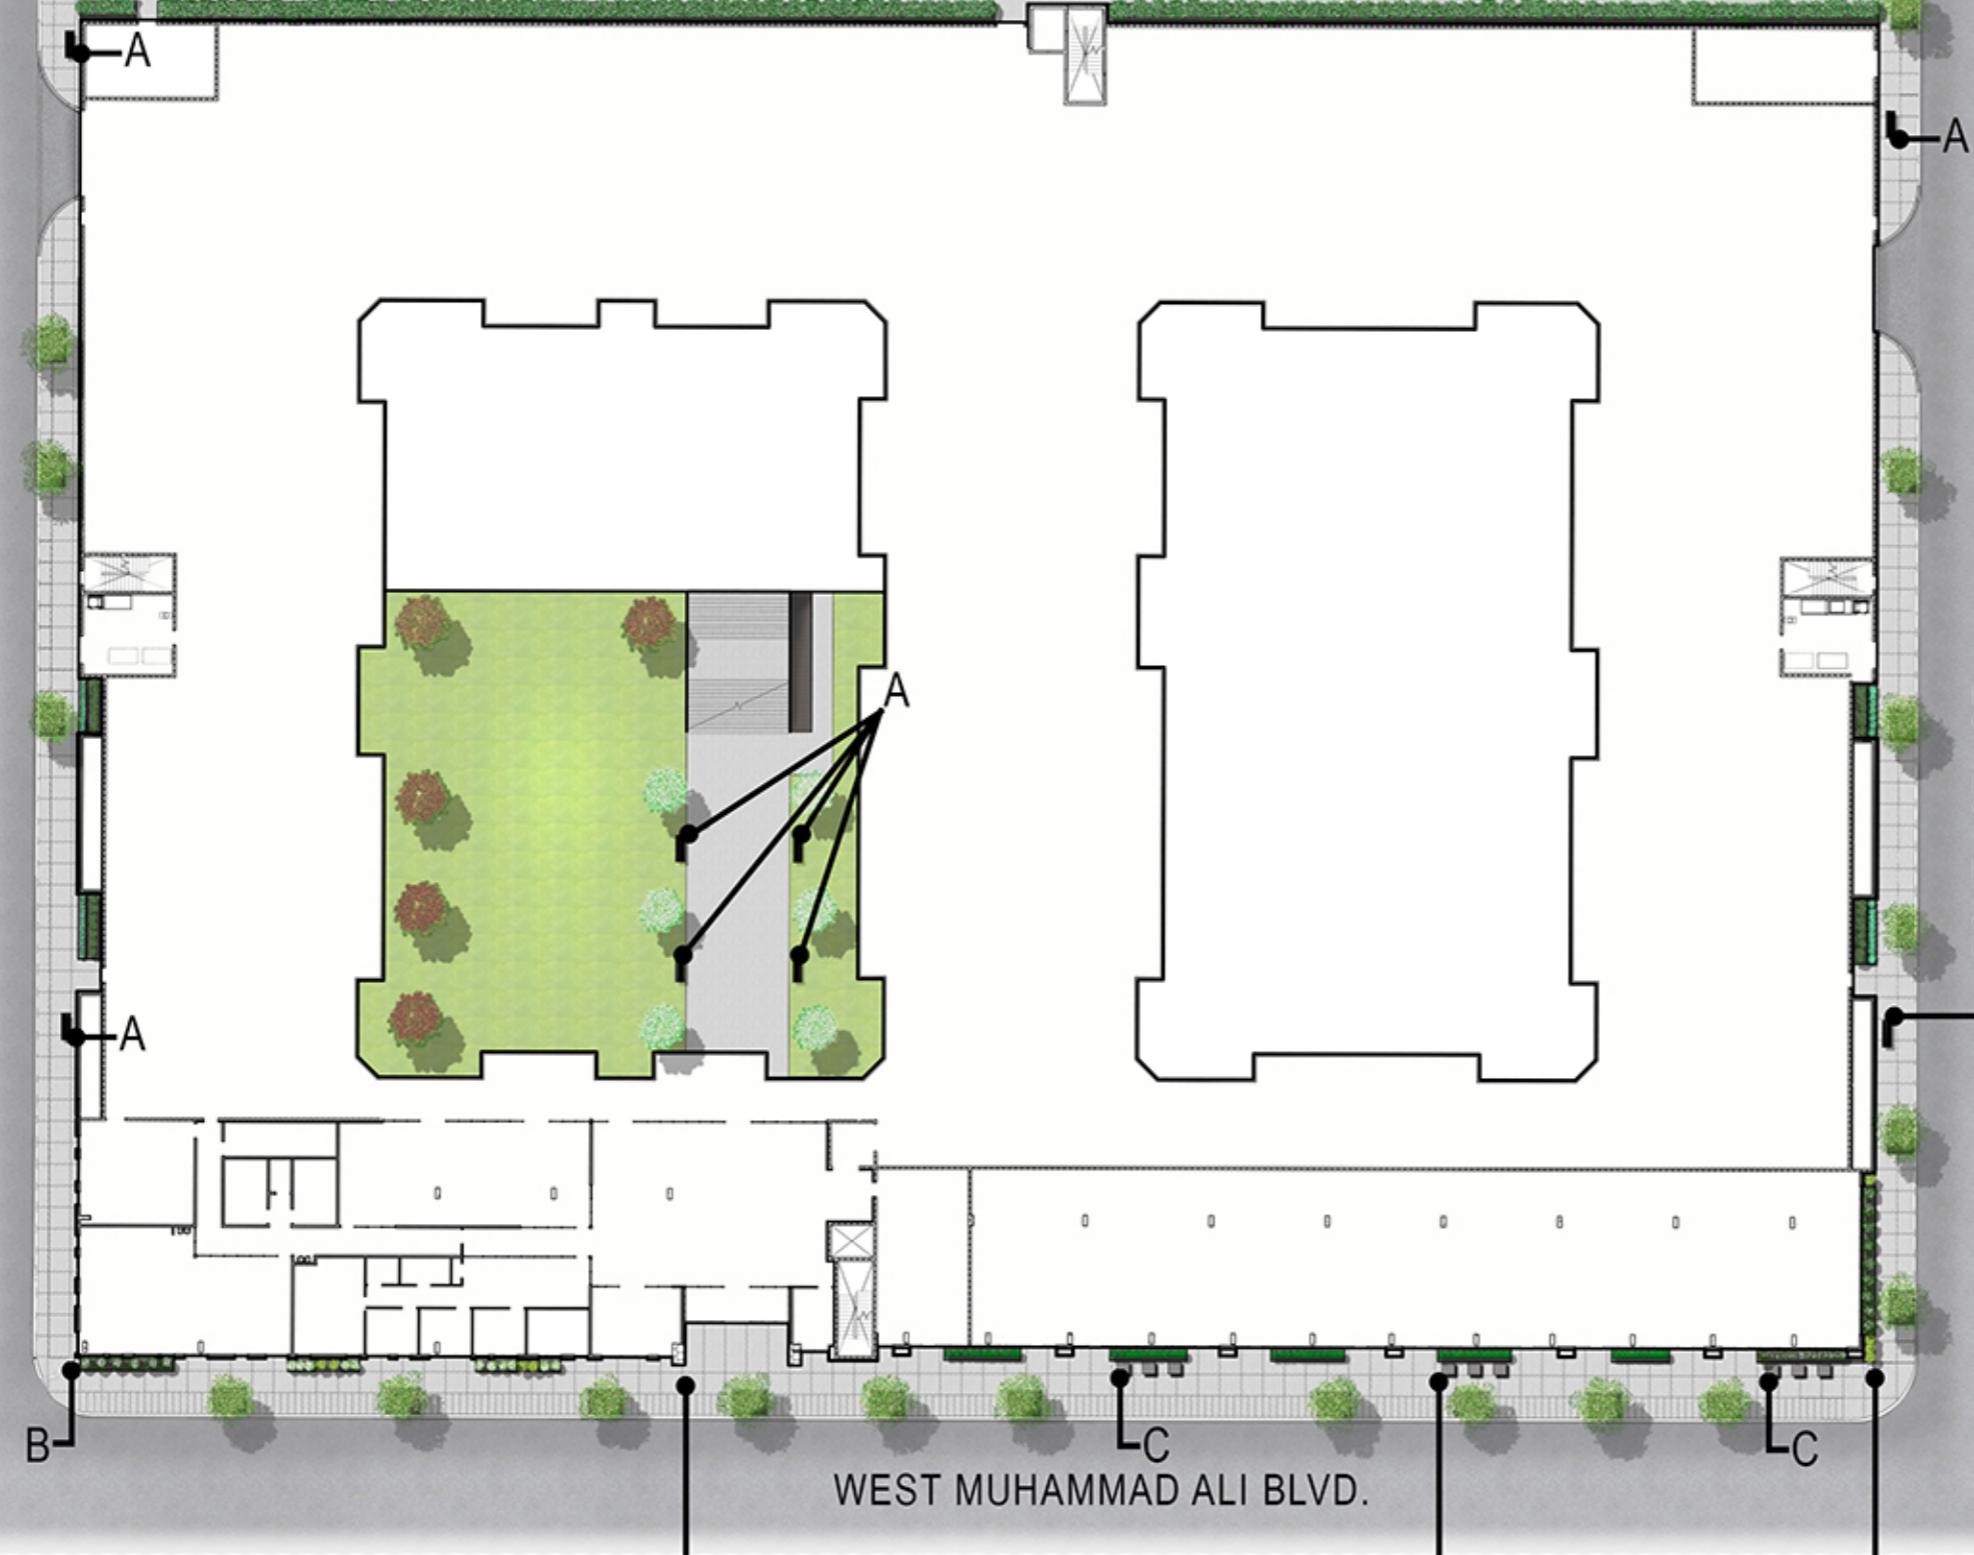

# MATERIALS PALETTE




(D) SIDEWALK



(C) CONCRETE BENCH



(B) SQUARE TRASH RECEPTACLE

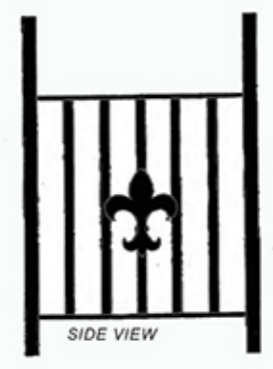

SIDE VIEW

720 W. MUHAMMAD ALI BLVD.  
 LOUISVILLE, KY 40203  
 LDG DEVELOPMENT, LLC