


ROOF SECTION NO. 2

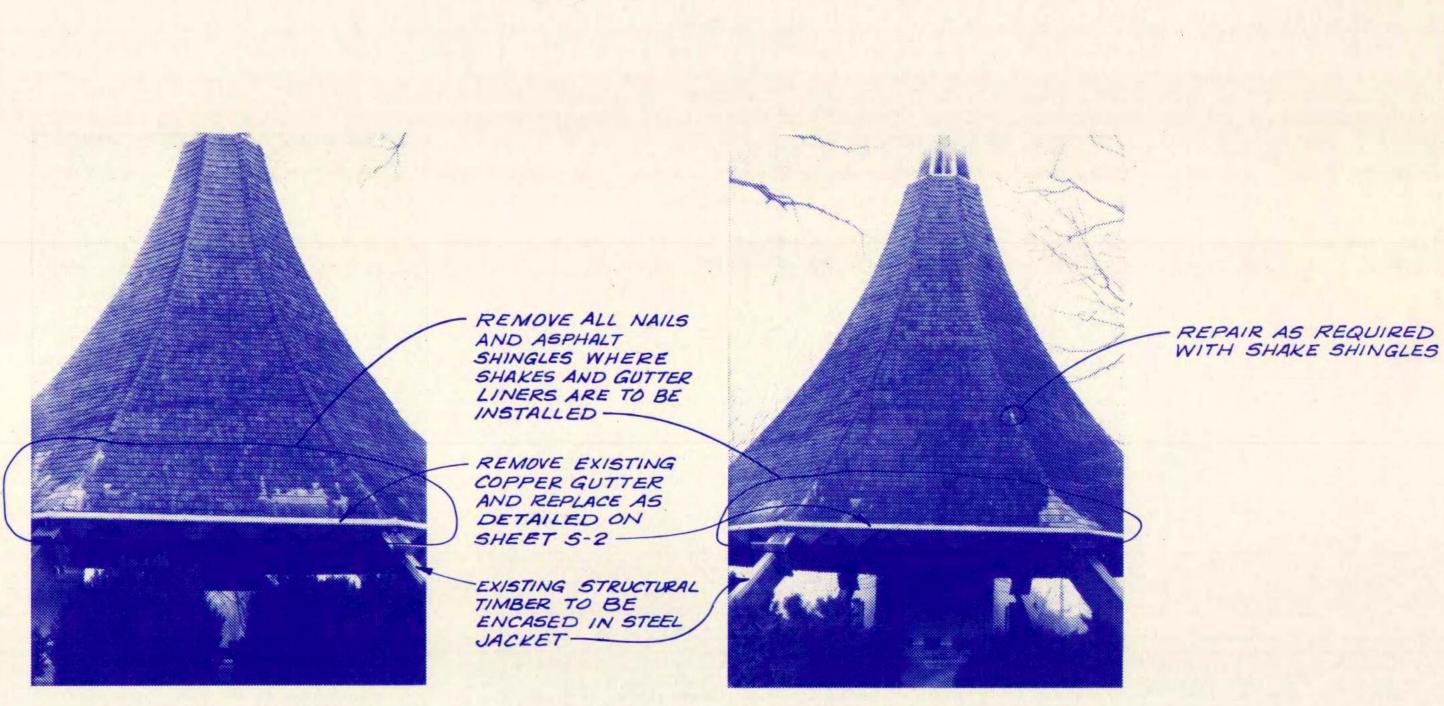

ROOF SECTION NO. 3

REMOVE ALL NAILS AND ASPHALT SHINGLES WHERE SHAKES AND GUTTER LINERS ARE TO BE INSTALLED

REMOVE EXISTING COPPER GUTTER AND REPLACE AS DETAILED ON SHEET 5-2





ROOF SECTION NO. 7

REPAIR AS REQUIRED WITH SHAKE SHINGLES


ROOF SECTIONS SHOWING AREAS OF SHAKE REPLACEMENT AND GUTTER RECONSTRUCTION (SEE SHEET S-I FOR SECTION LOCATIONS)

ROOF SECTION NO. 4

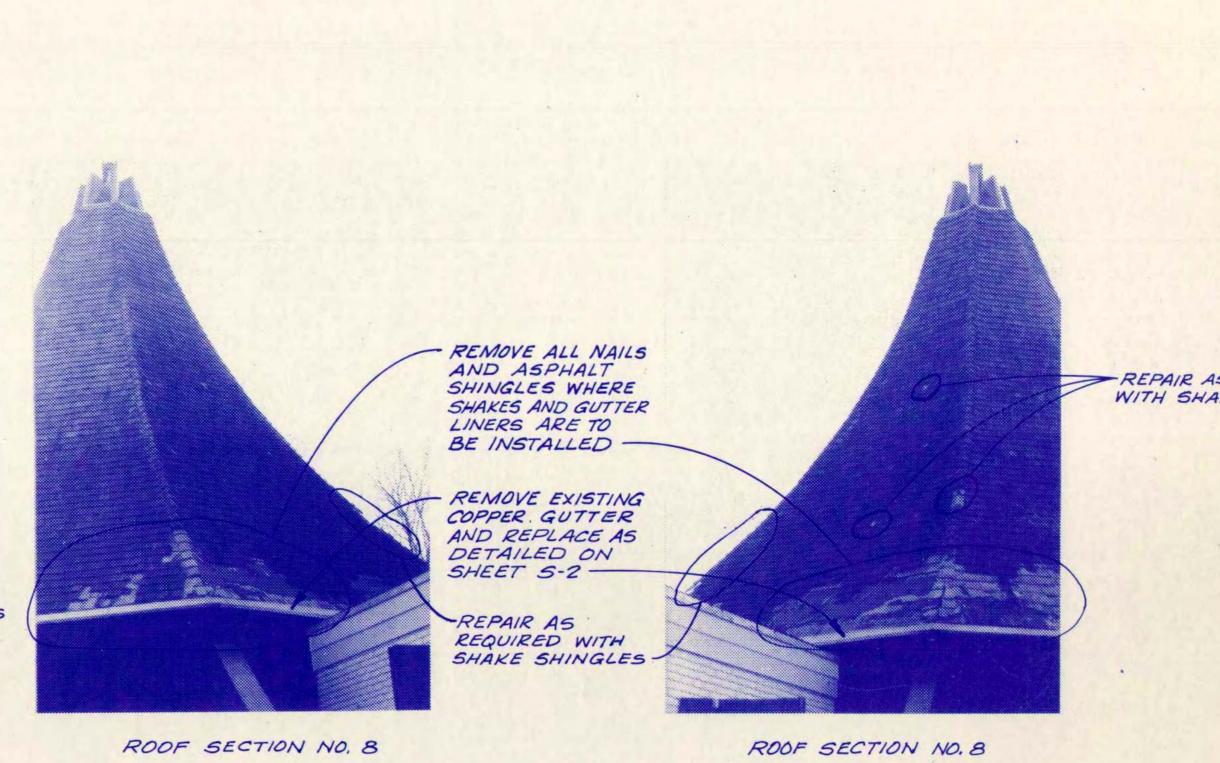

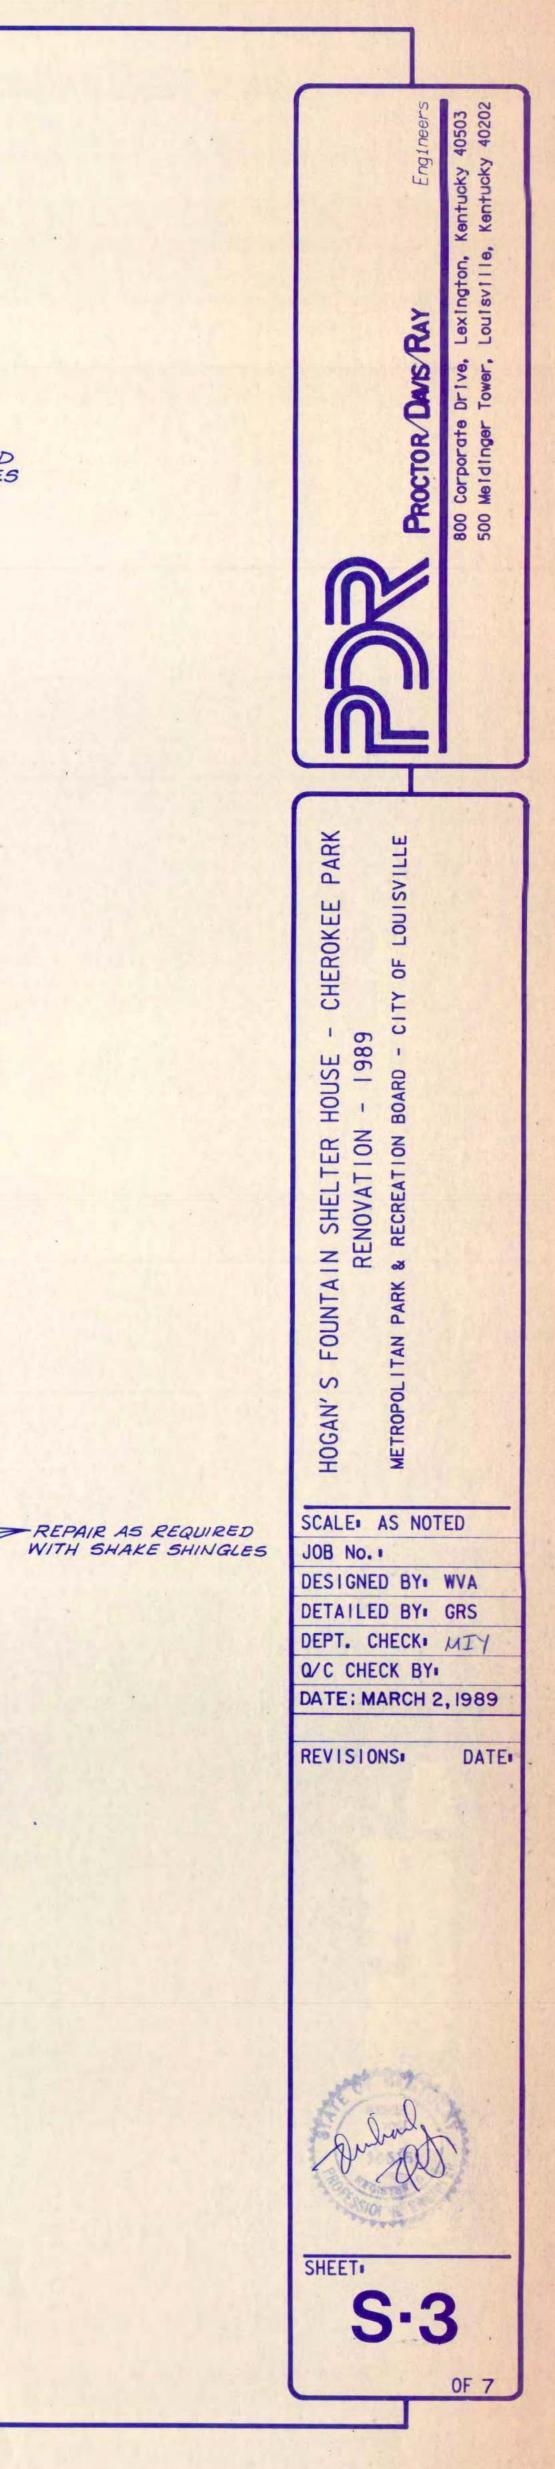




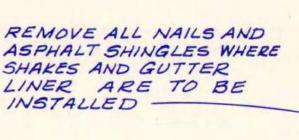


3




*

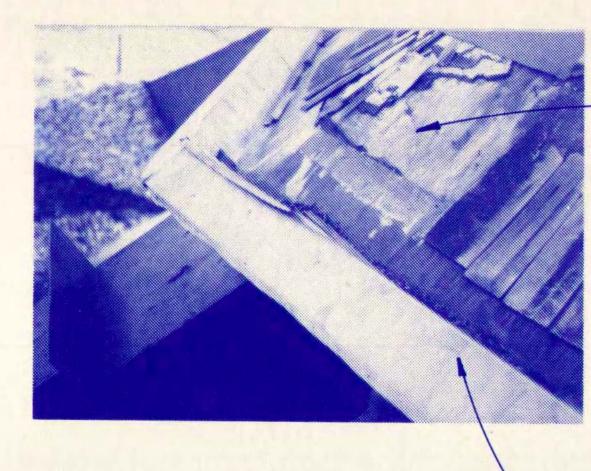





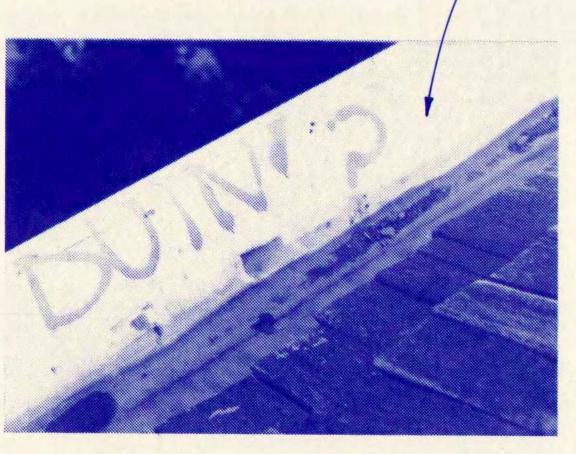


REMOVE ALL NAILS AND ASPHALT SHINGLES WHERE SHAKES AND GUTTER LINER ARE TO BE INSTALLED

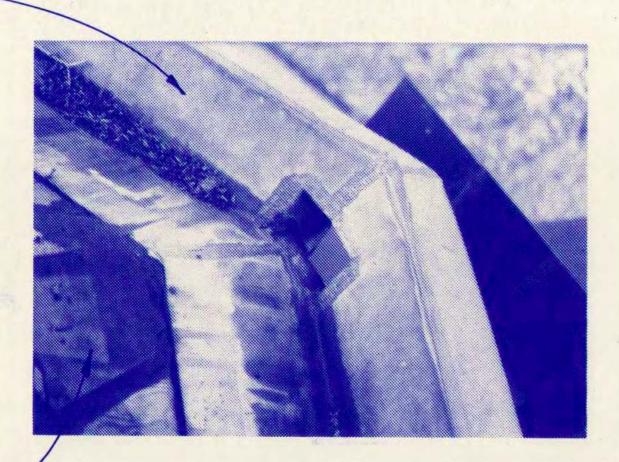

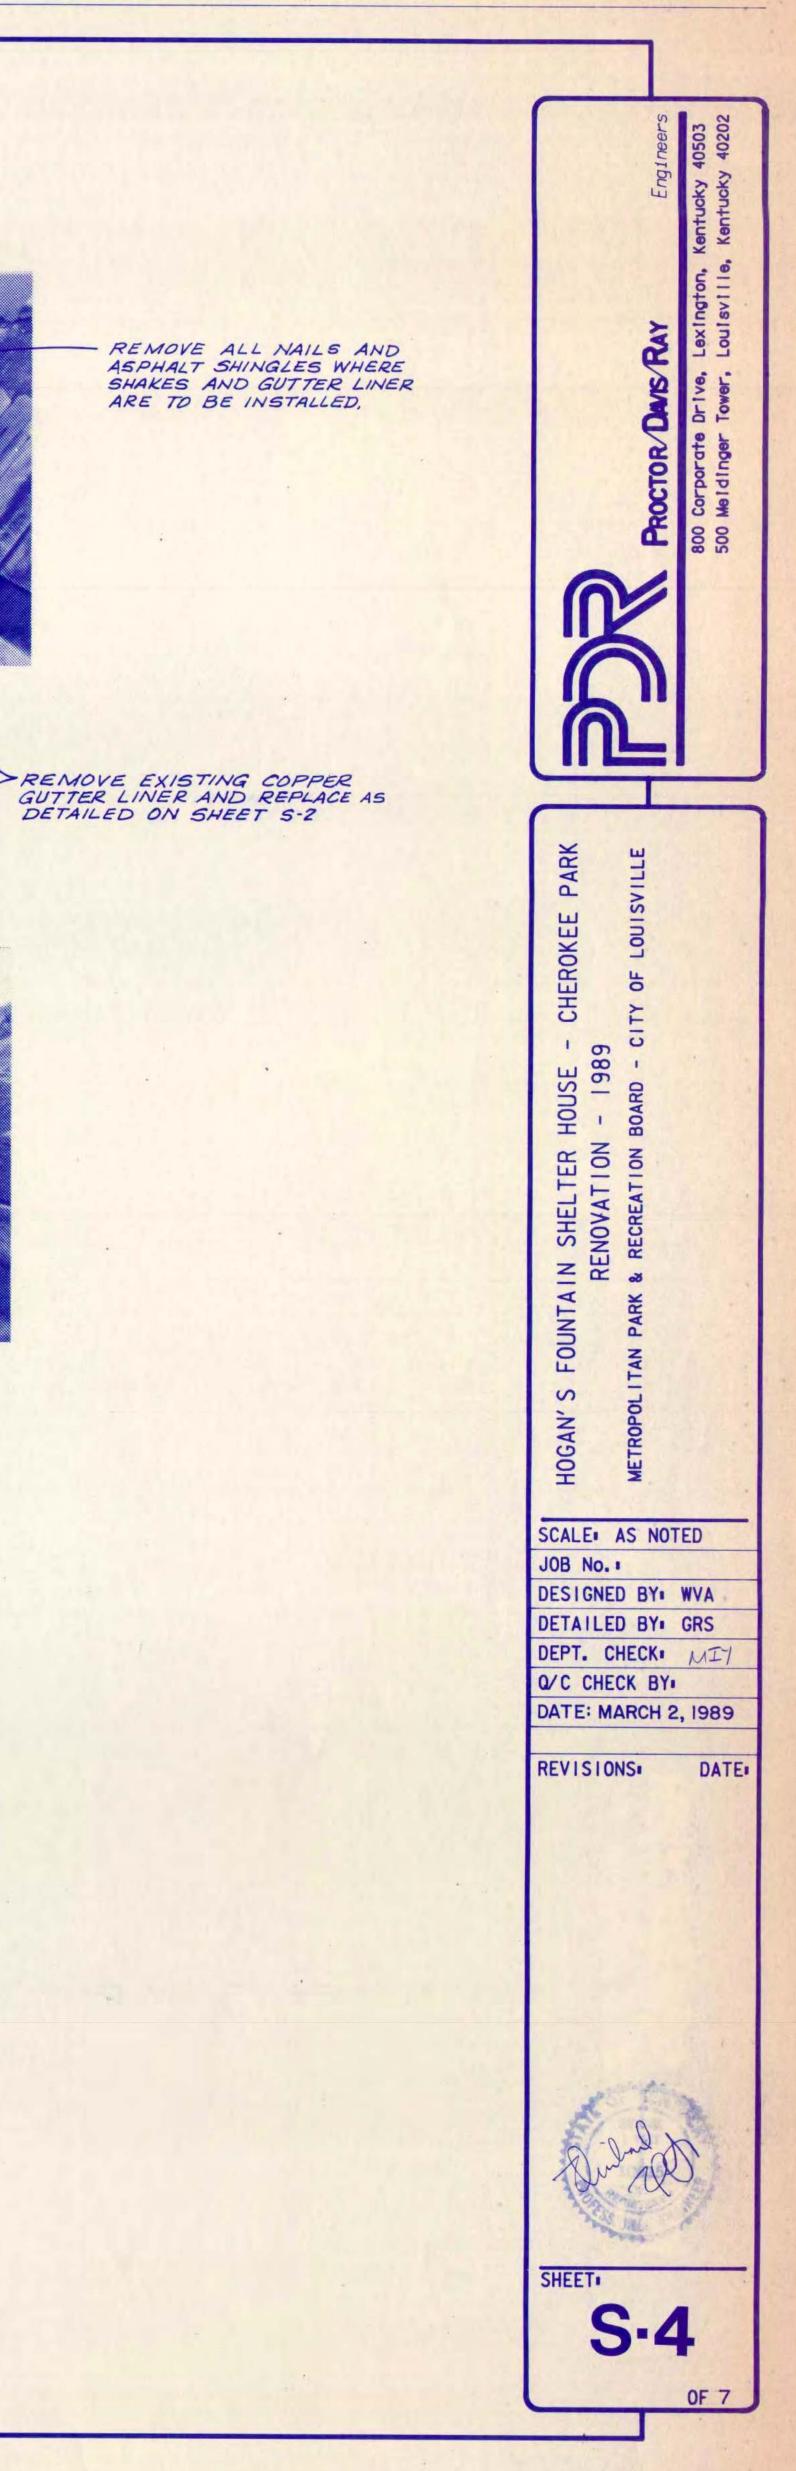


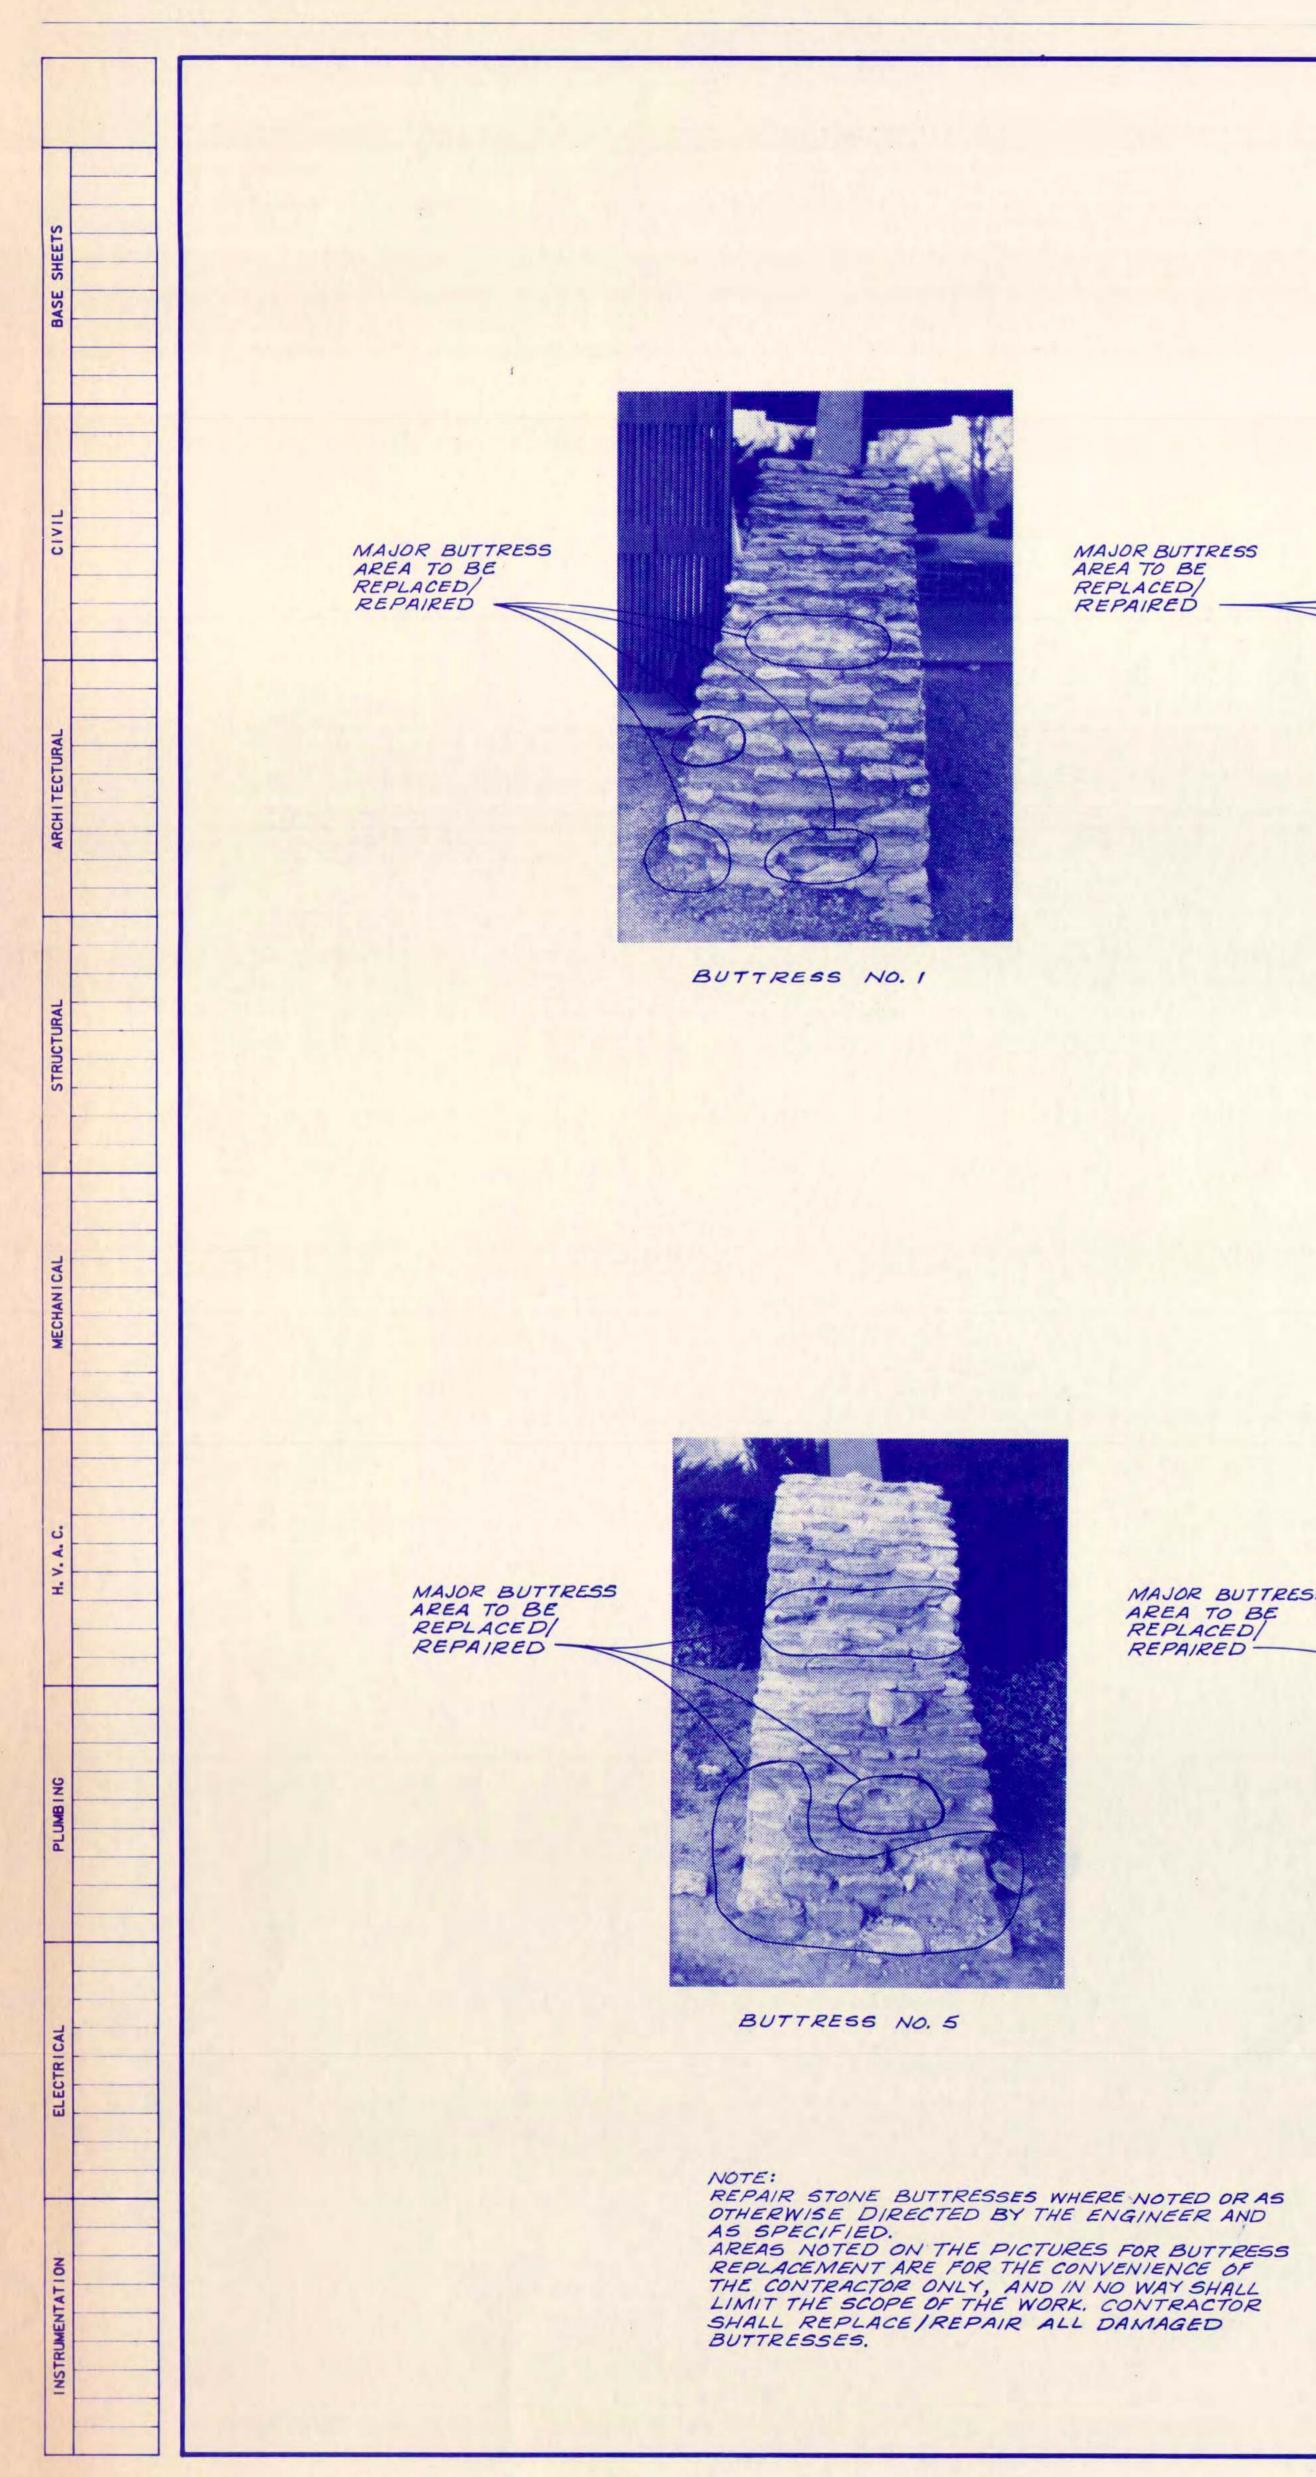

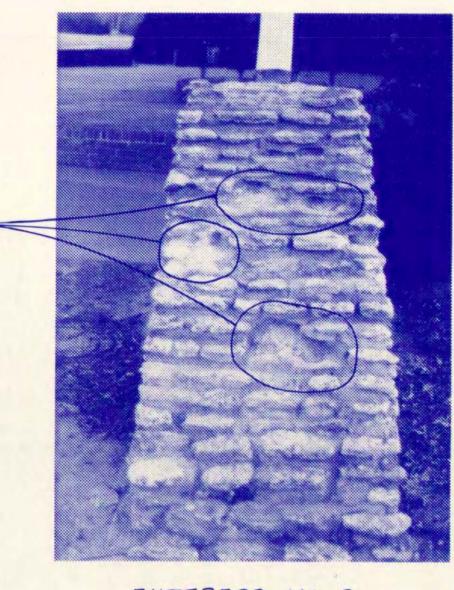



BUTTRESS NO. 2

MAJOR BUTTRESS AREA TO BE REPLACED/ REPAIRED

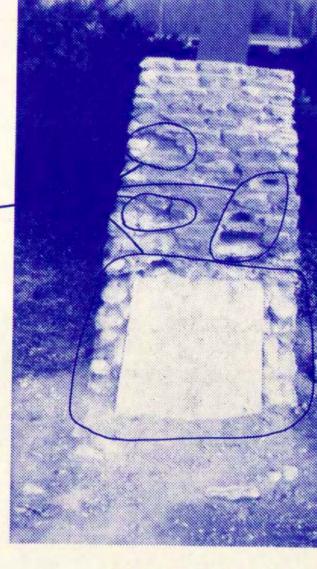


BUTTRESS NO. 3

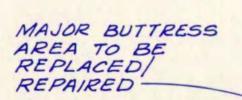


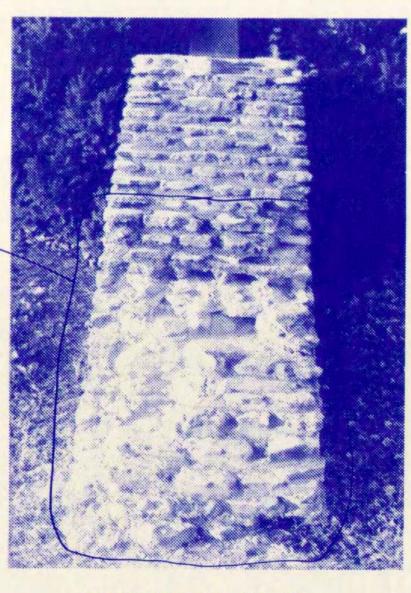

BUTTRESS NO. G

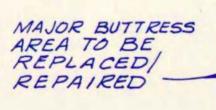




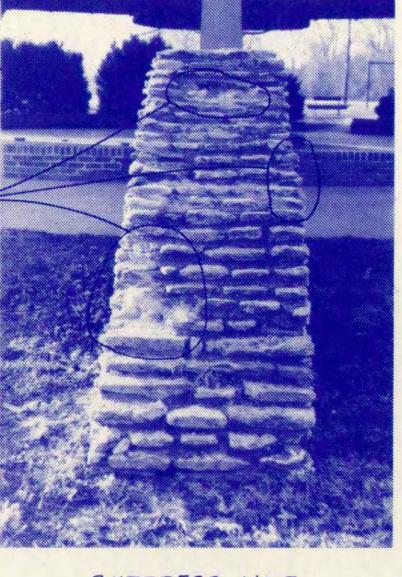



STONE BUTTRESS REPAIR (SEE SHEET S-I FOR SECTION LOCATIONS)



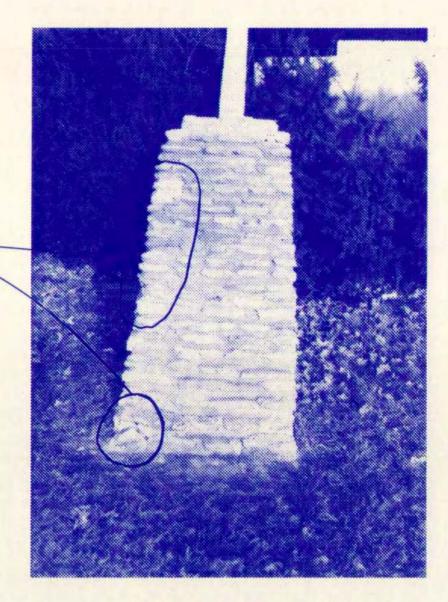


BUTTRESS NO. 4

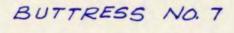


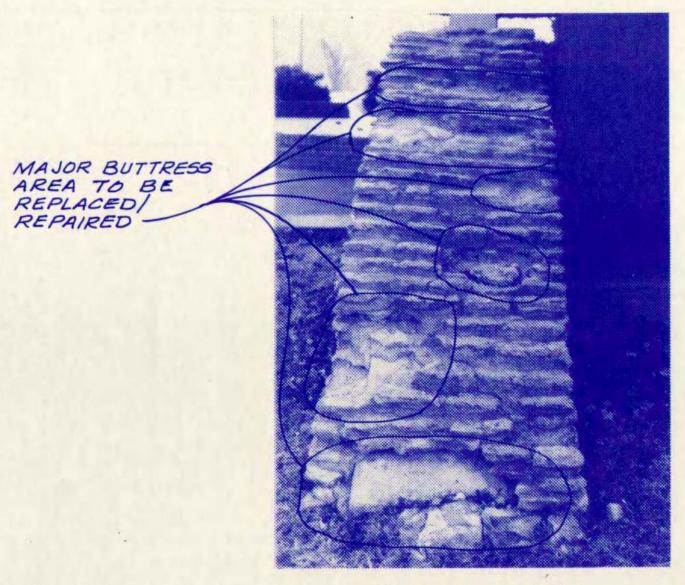


BUTTRESS NO. 8

.

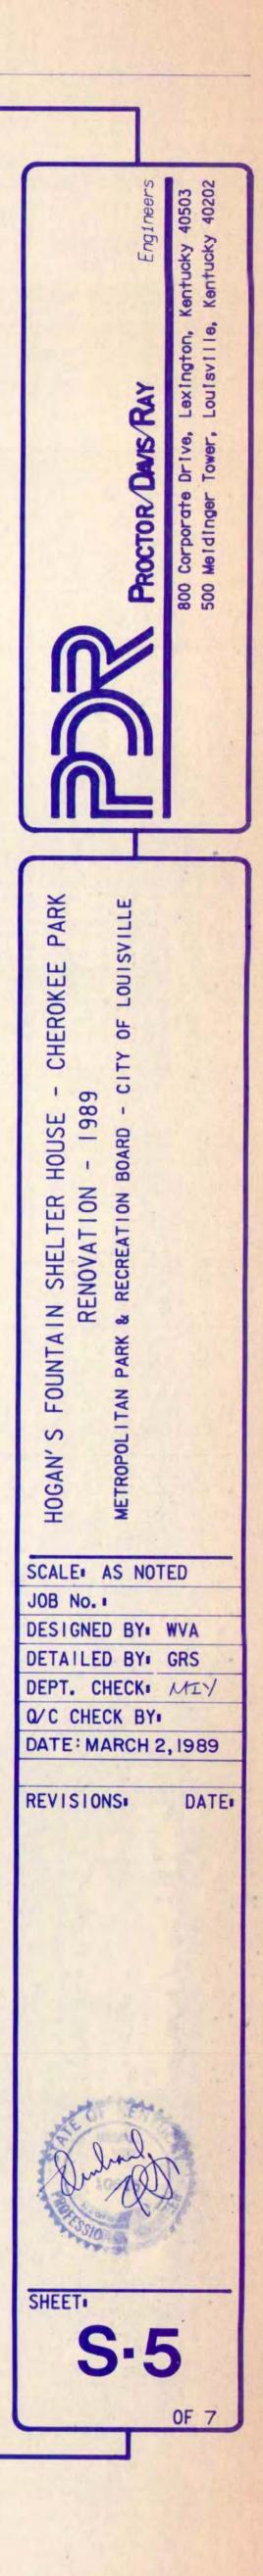

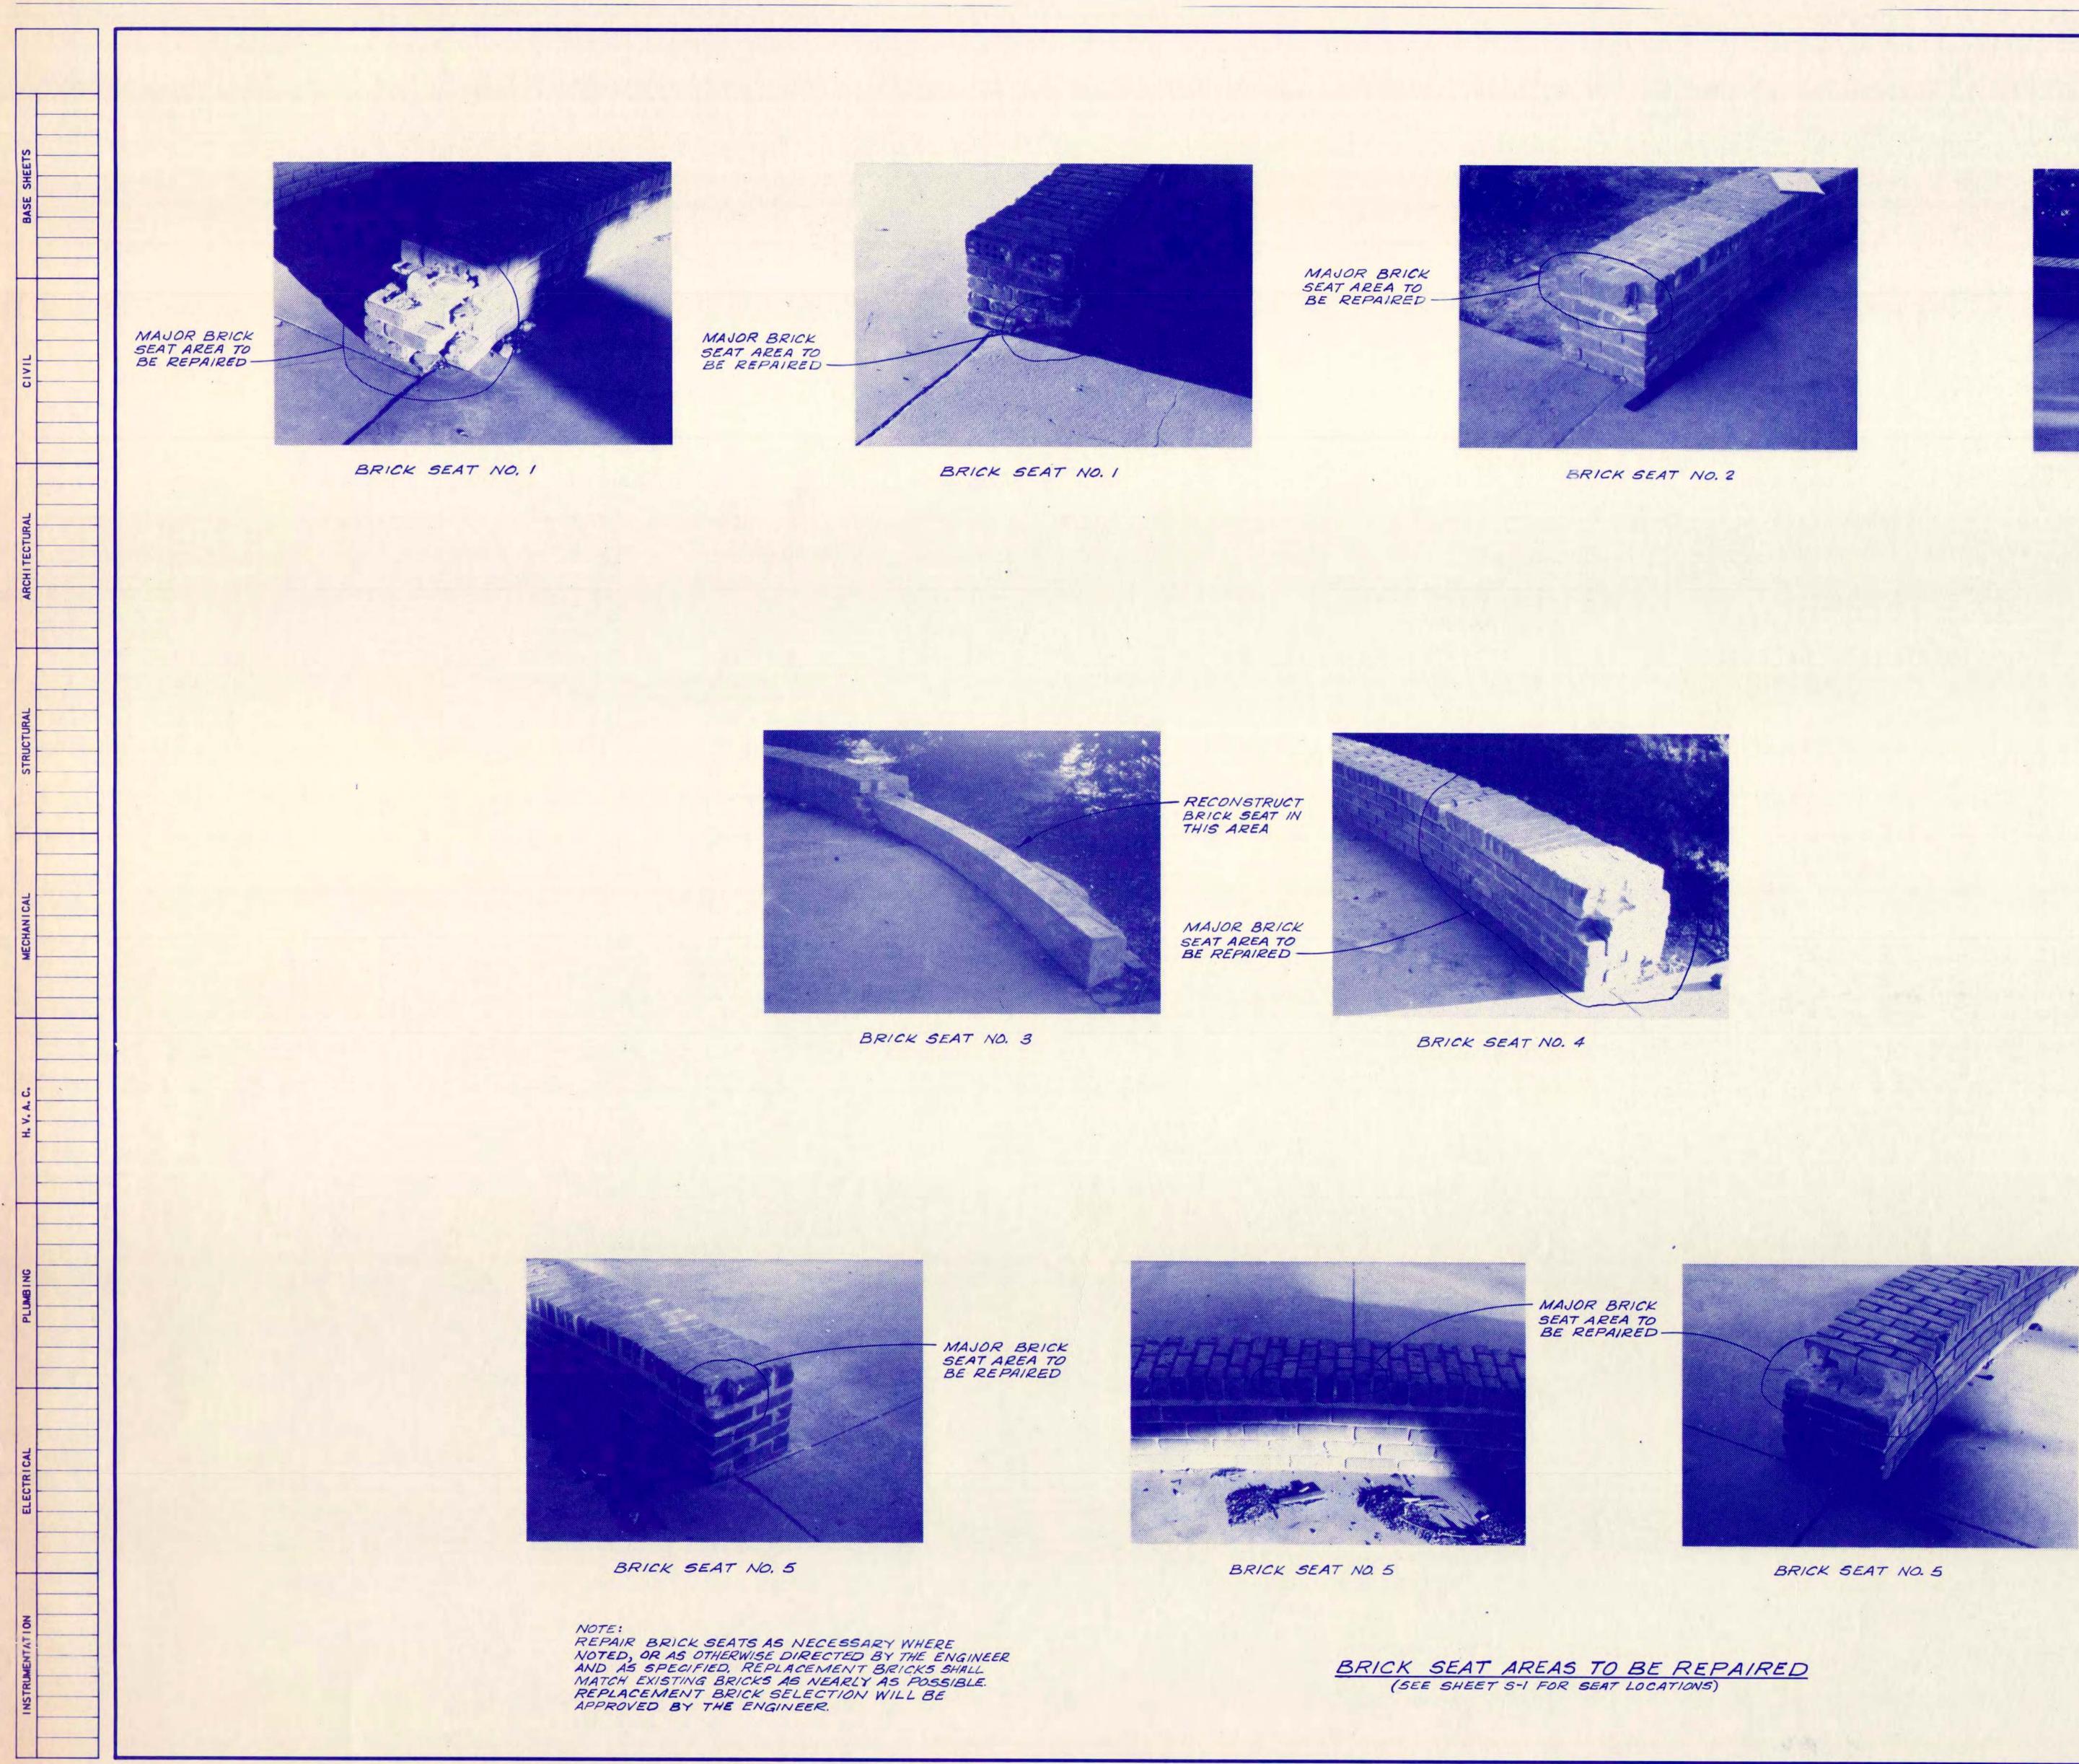

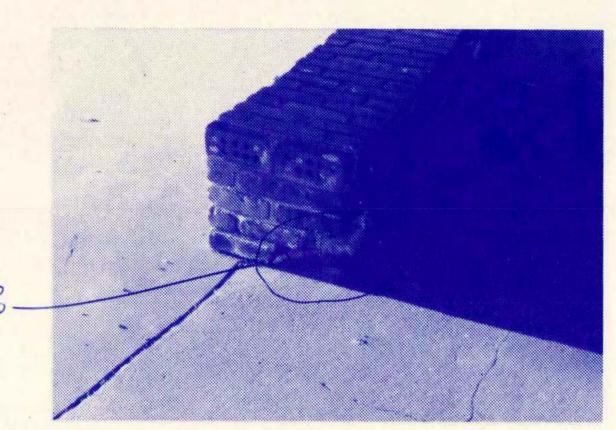









.

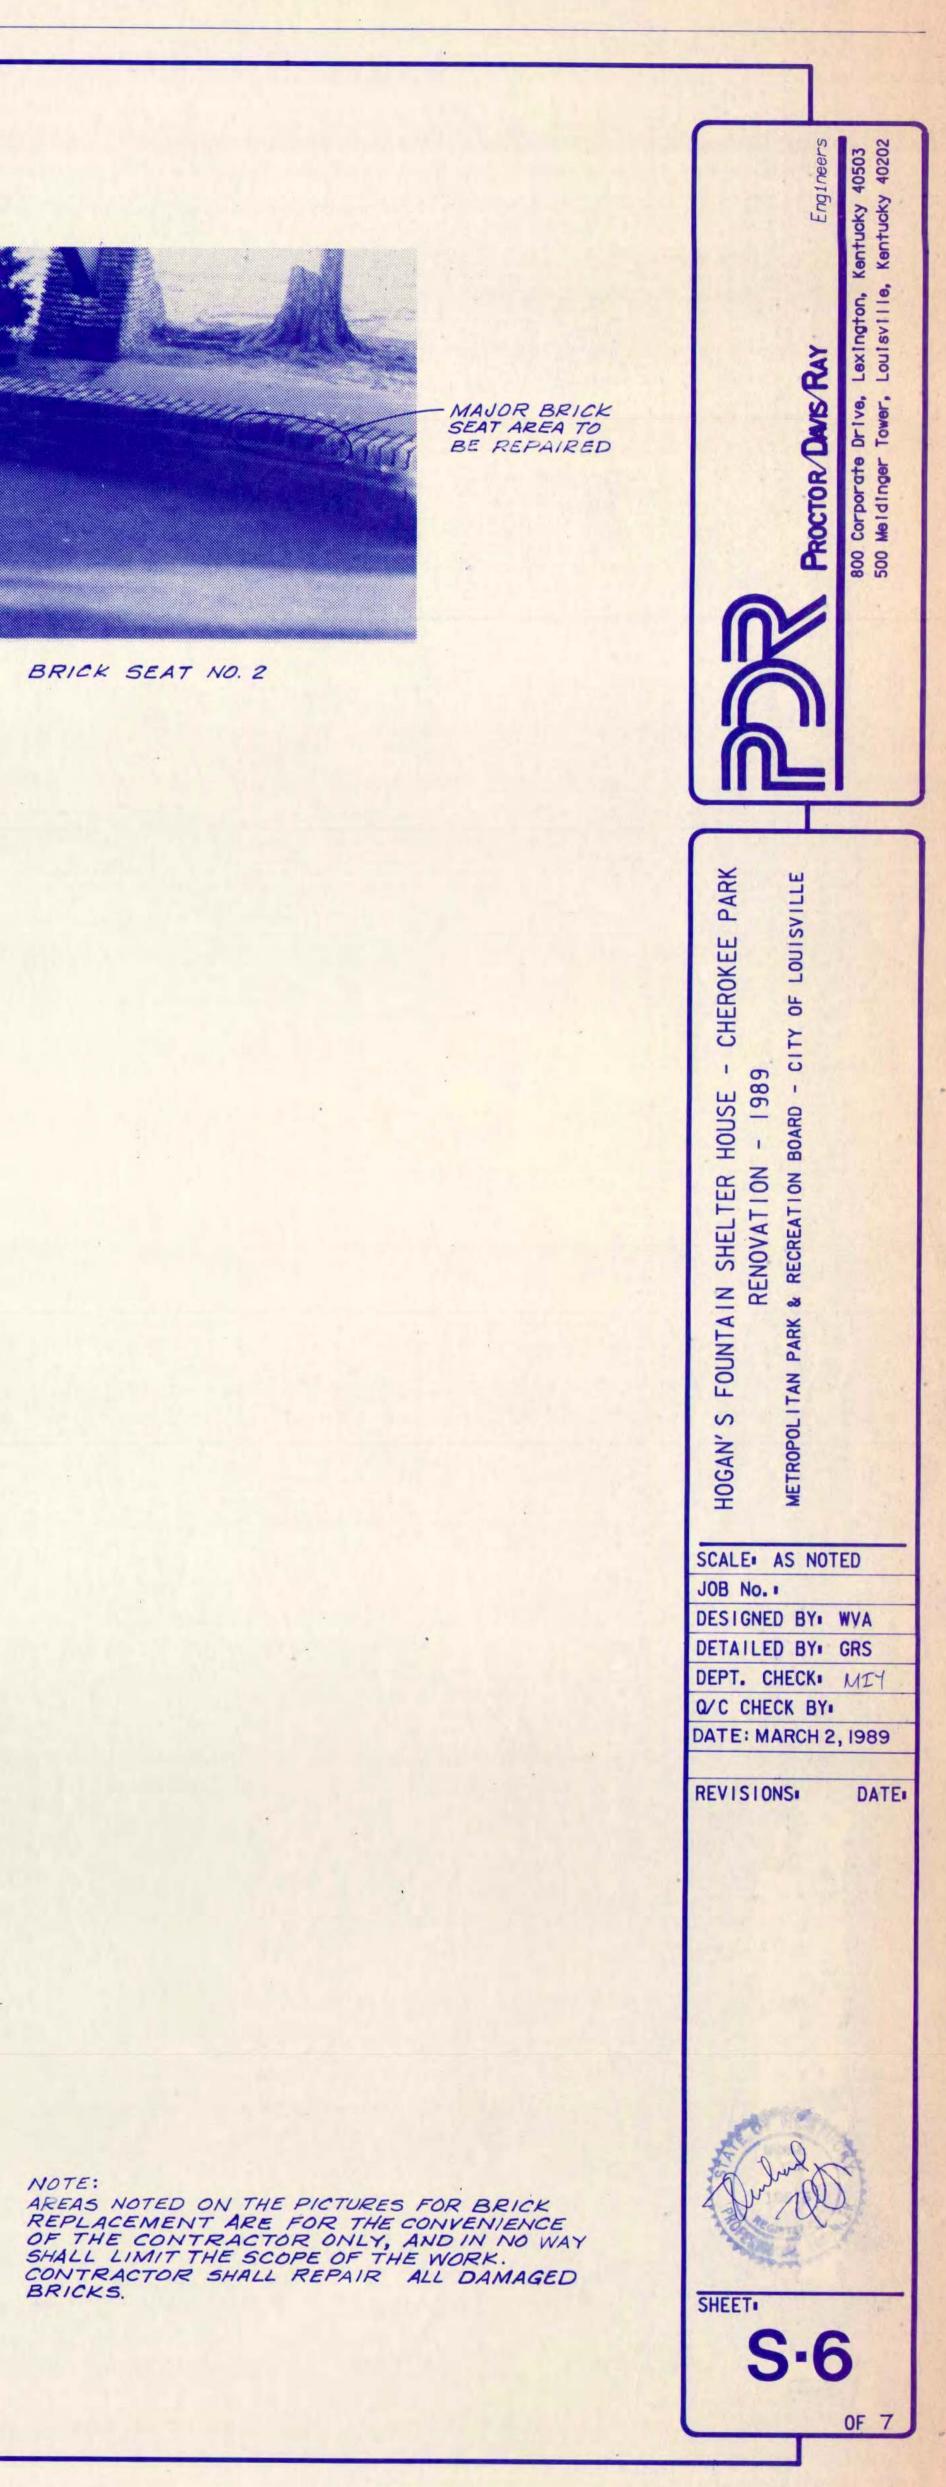

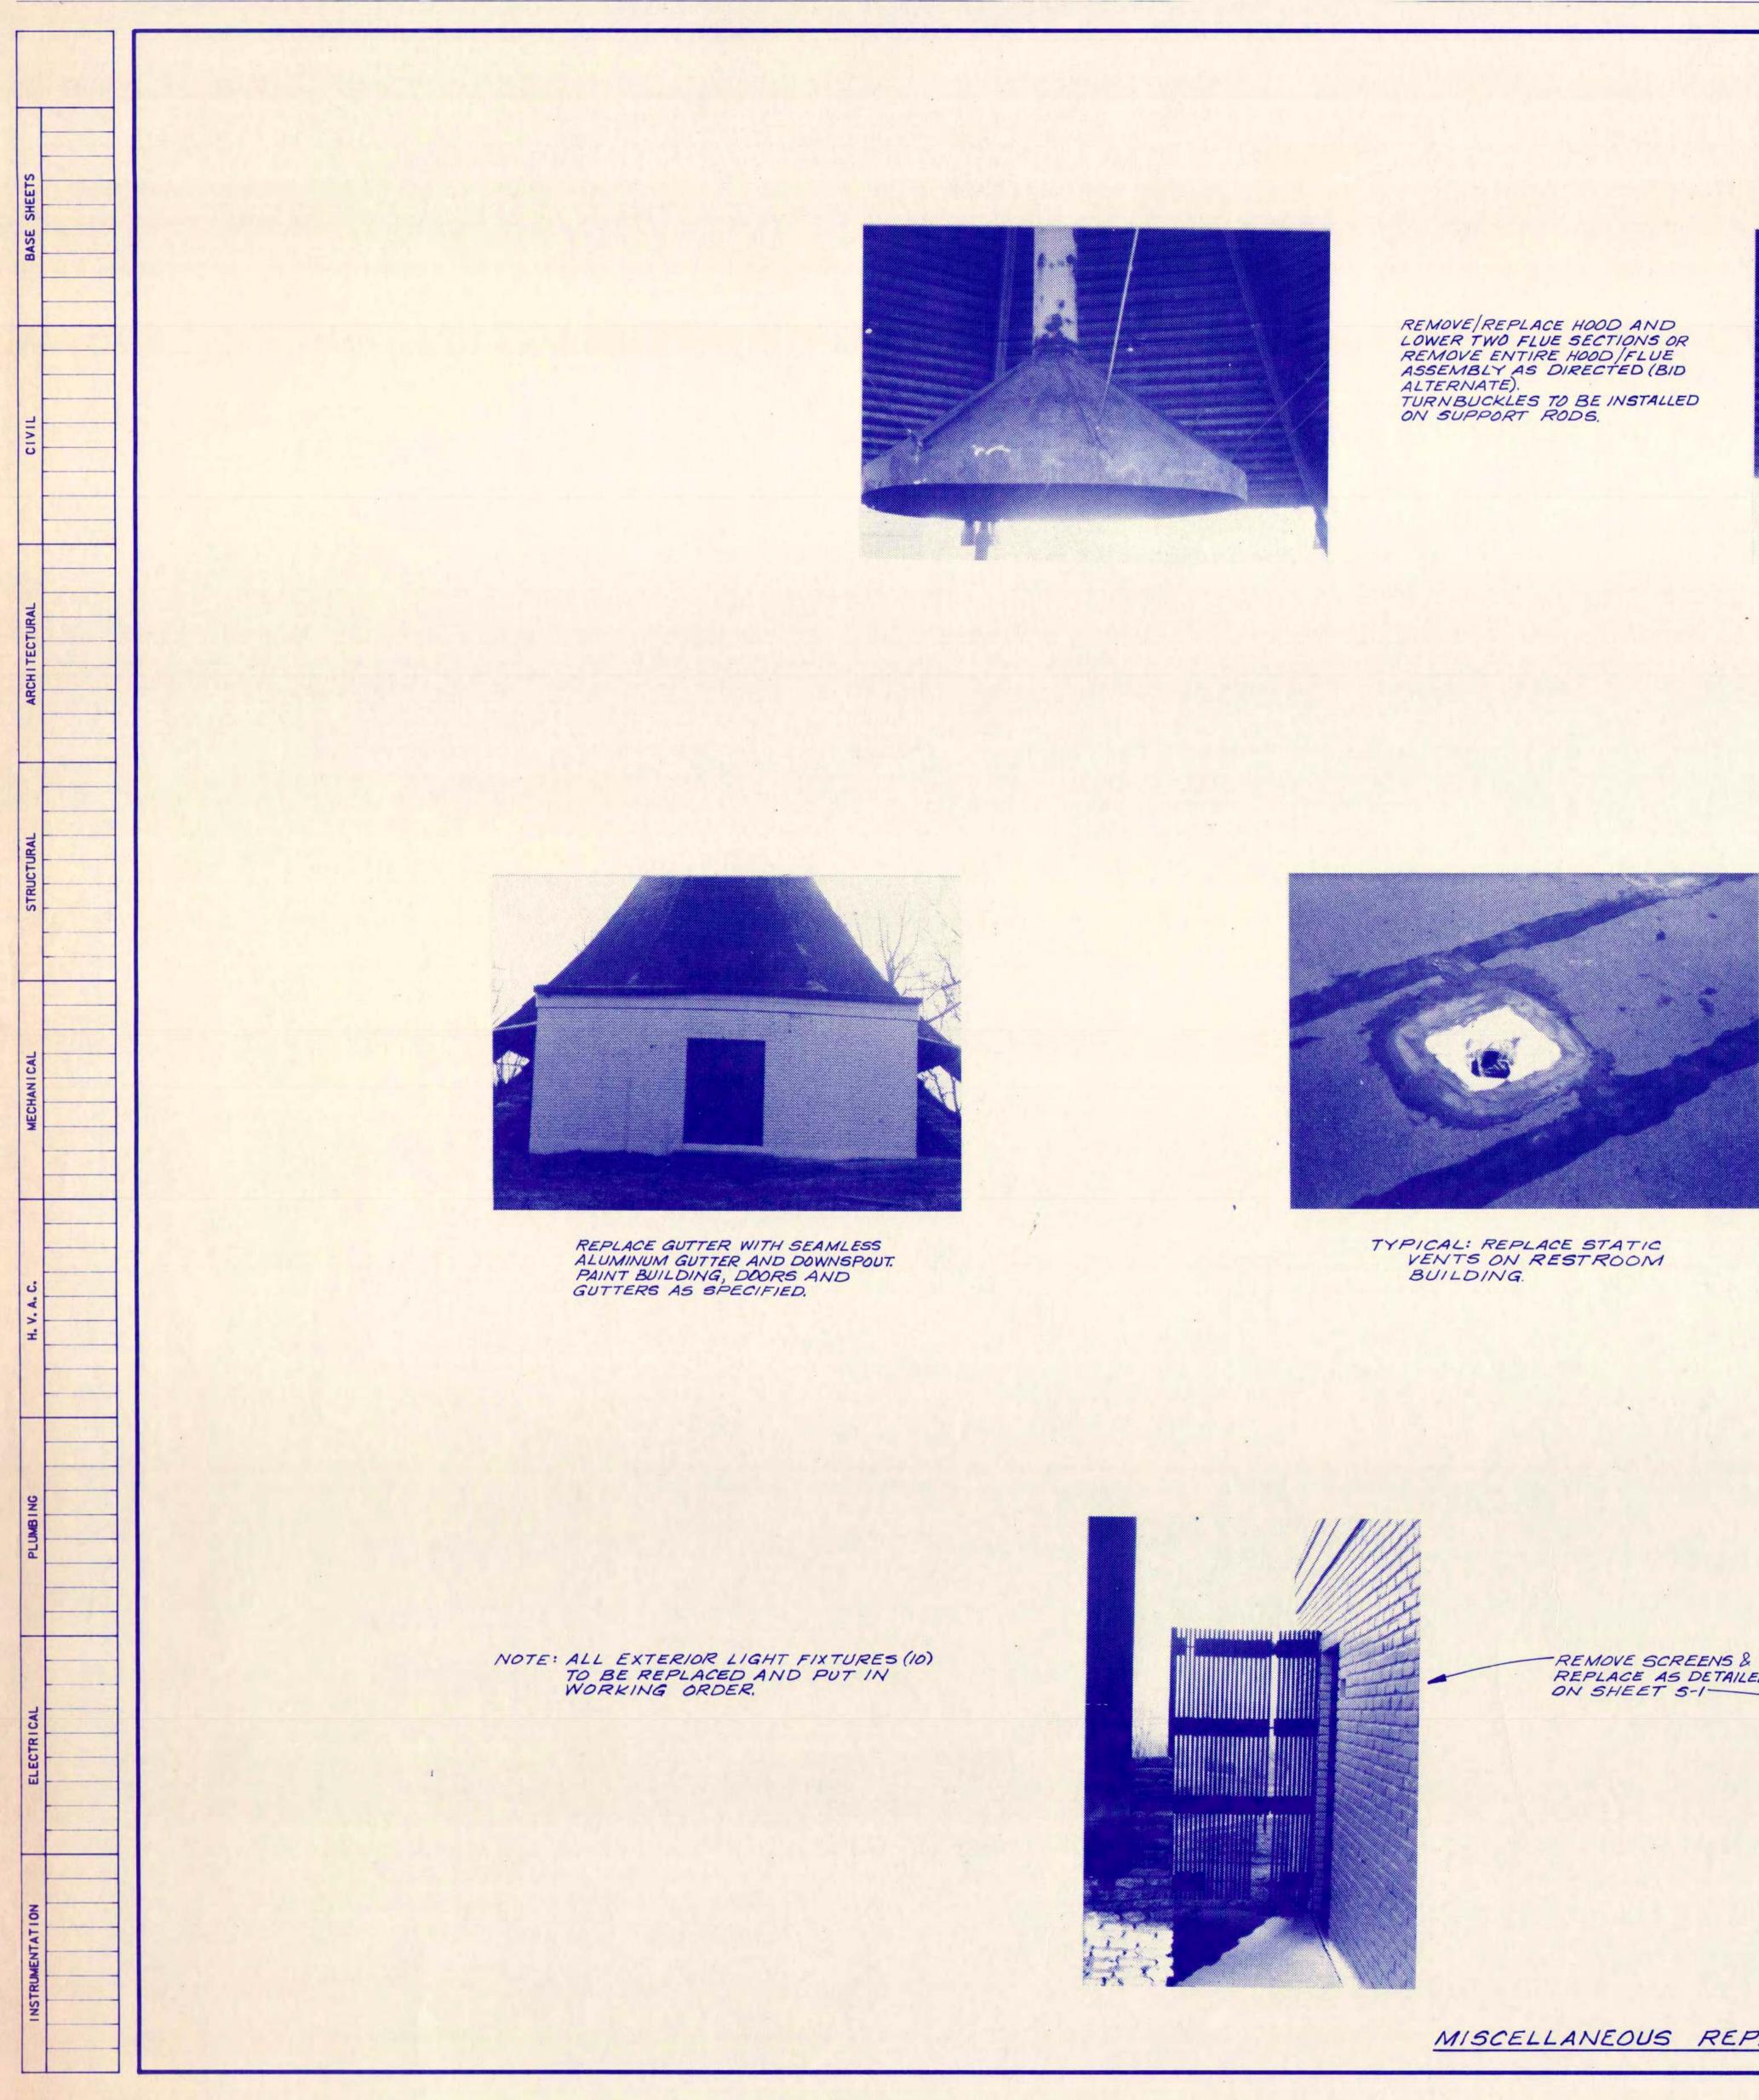



REMOVE SCREENS & REPLACE AS DETAILED ON SHEET S-1

MISCELLANEOUS REPAIRS



REPAIR BATHROOM BUILDING ROOF AS NECESSARY WITH ASPHALT ROOF COATING



