



BIG BOX RETAIL FRONT ELEVATION

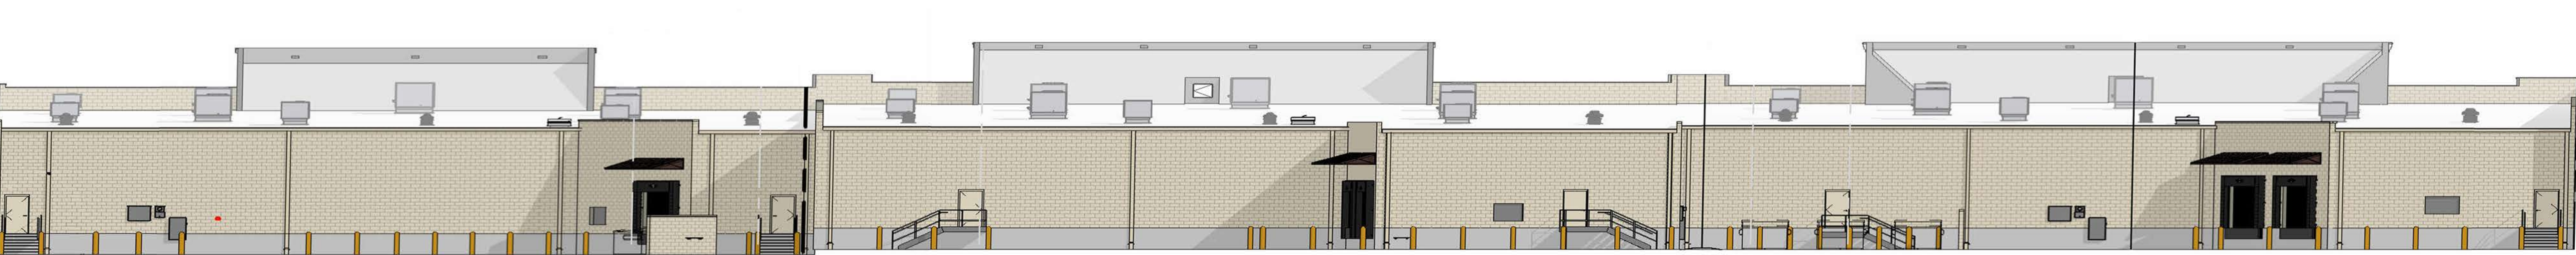

BIG BOX RETAIL REAR ELEVATION

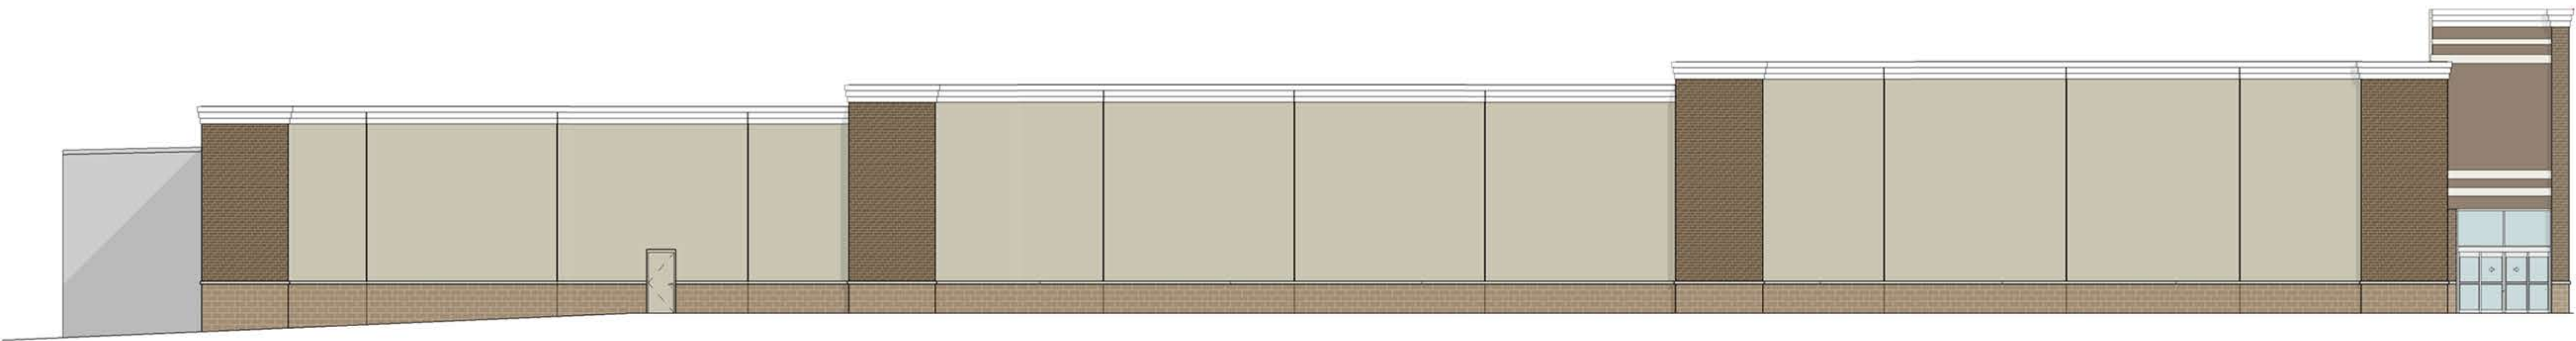


BIG BOX RETAIL SIDE ELEVATION



29,000 SF RETAIL FRONT ELEVATION




29,000 SF RETAIL REAR ELEVATION

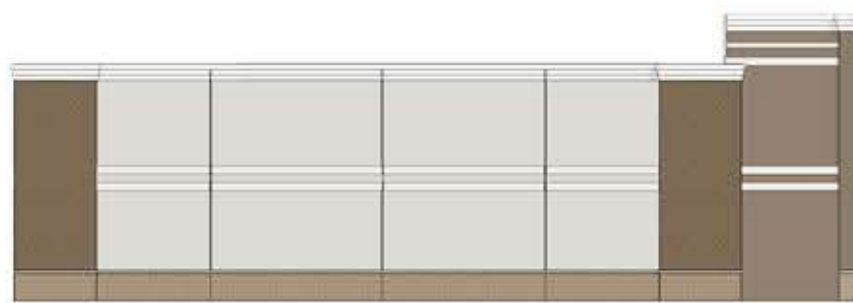


29,000 SF RETAIL SIDE ELEVATION



RESTAURANT/ RETAIL FRONT ELEVATION

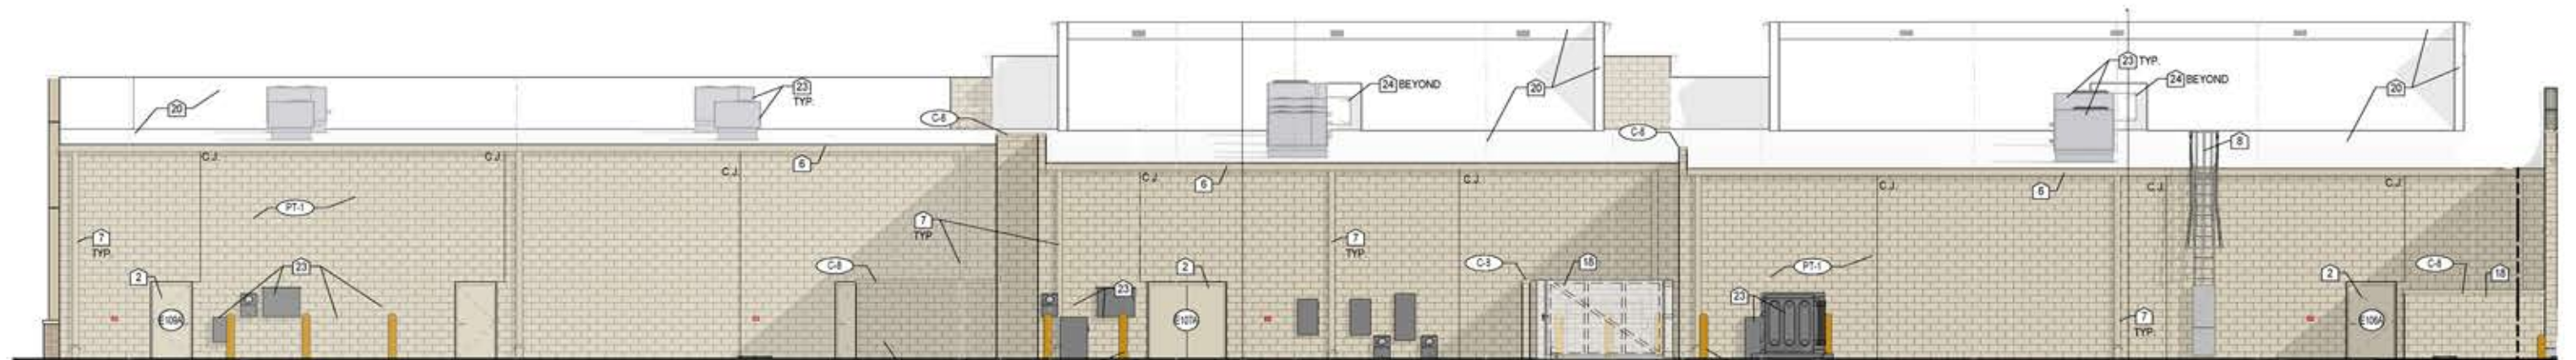

RESTAURANT/ RETAIL REAR ELEVATION

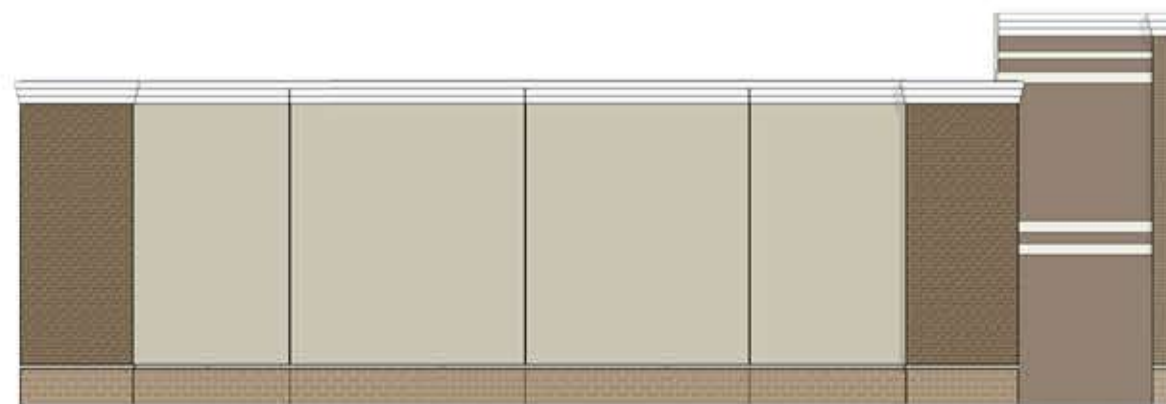

RESTAURANT/ RETAIL SIDE ELEVATION



RIGHT SIDE & RETAIL ELEVATION



LEFT SIDE ELEVATION



REAR & RETAIL ELEVATION

RECEIVED June 29, 2026

Planning and Design

26-ZONE-0001



PAINT
SW7004
SNOWBOUND



PAINT
SW7551
GREEK VILLA



PAINT
SW6148
WOOL SKEIN



PAINT
SW6148
WOOL SKEIN



PAINT
SW6148
WOOL SKEIN



PAINT
SW6148
WOOL SKEIN




PAINT
SW6148
WOOL SKEIN





PAINT
SW6148
WOOL SKEIN



PAINT
SW6148
WOOL SKEIN

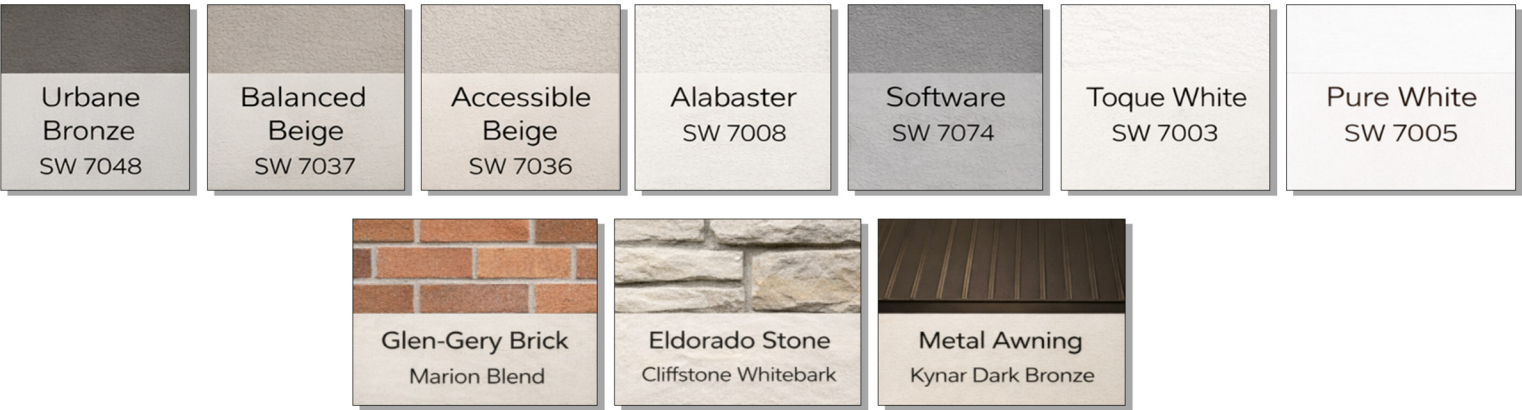

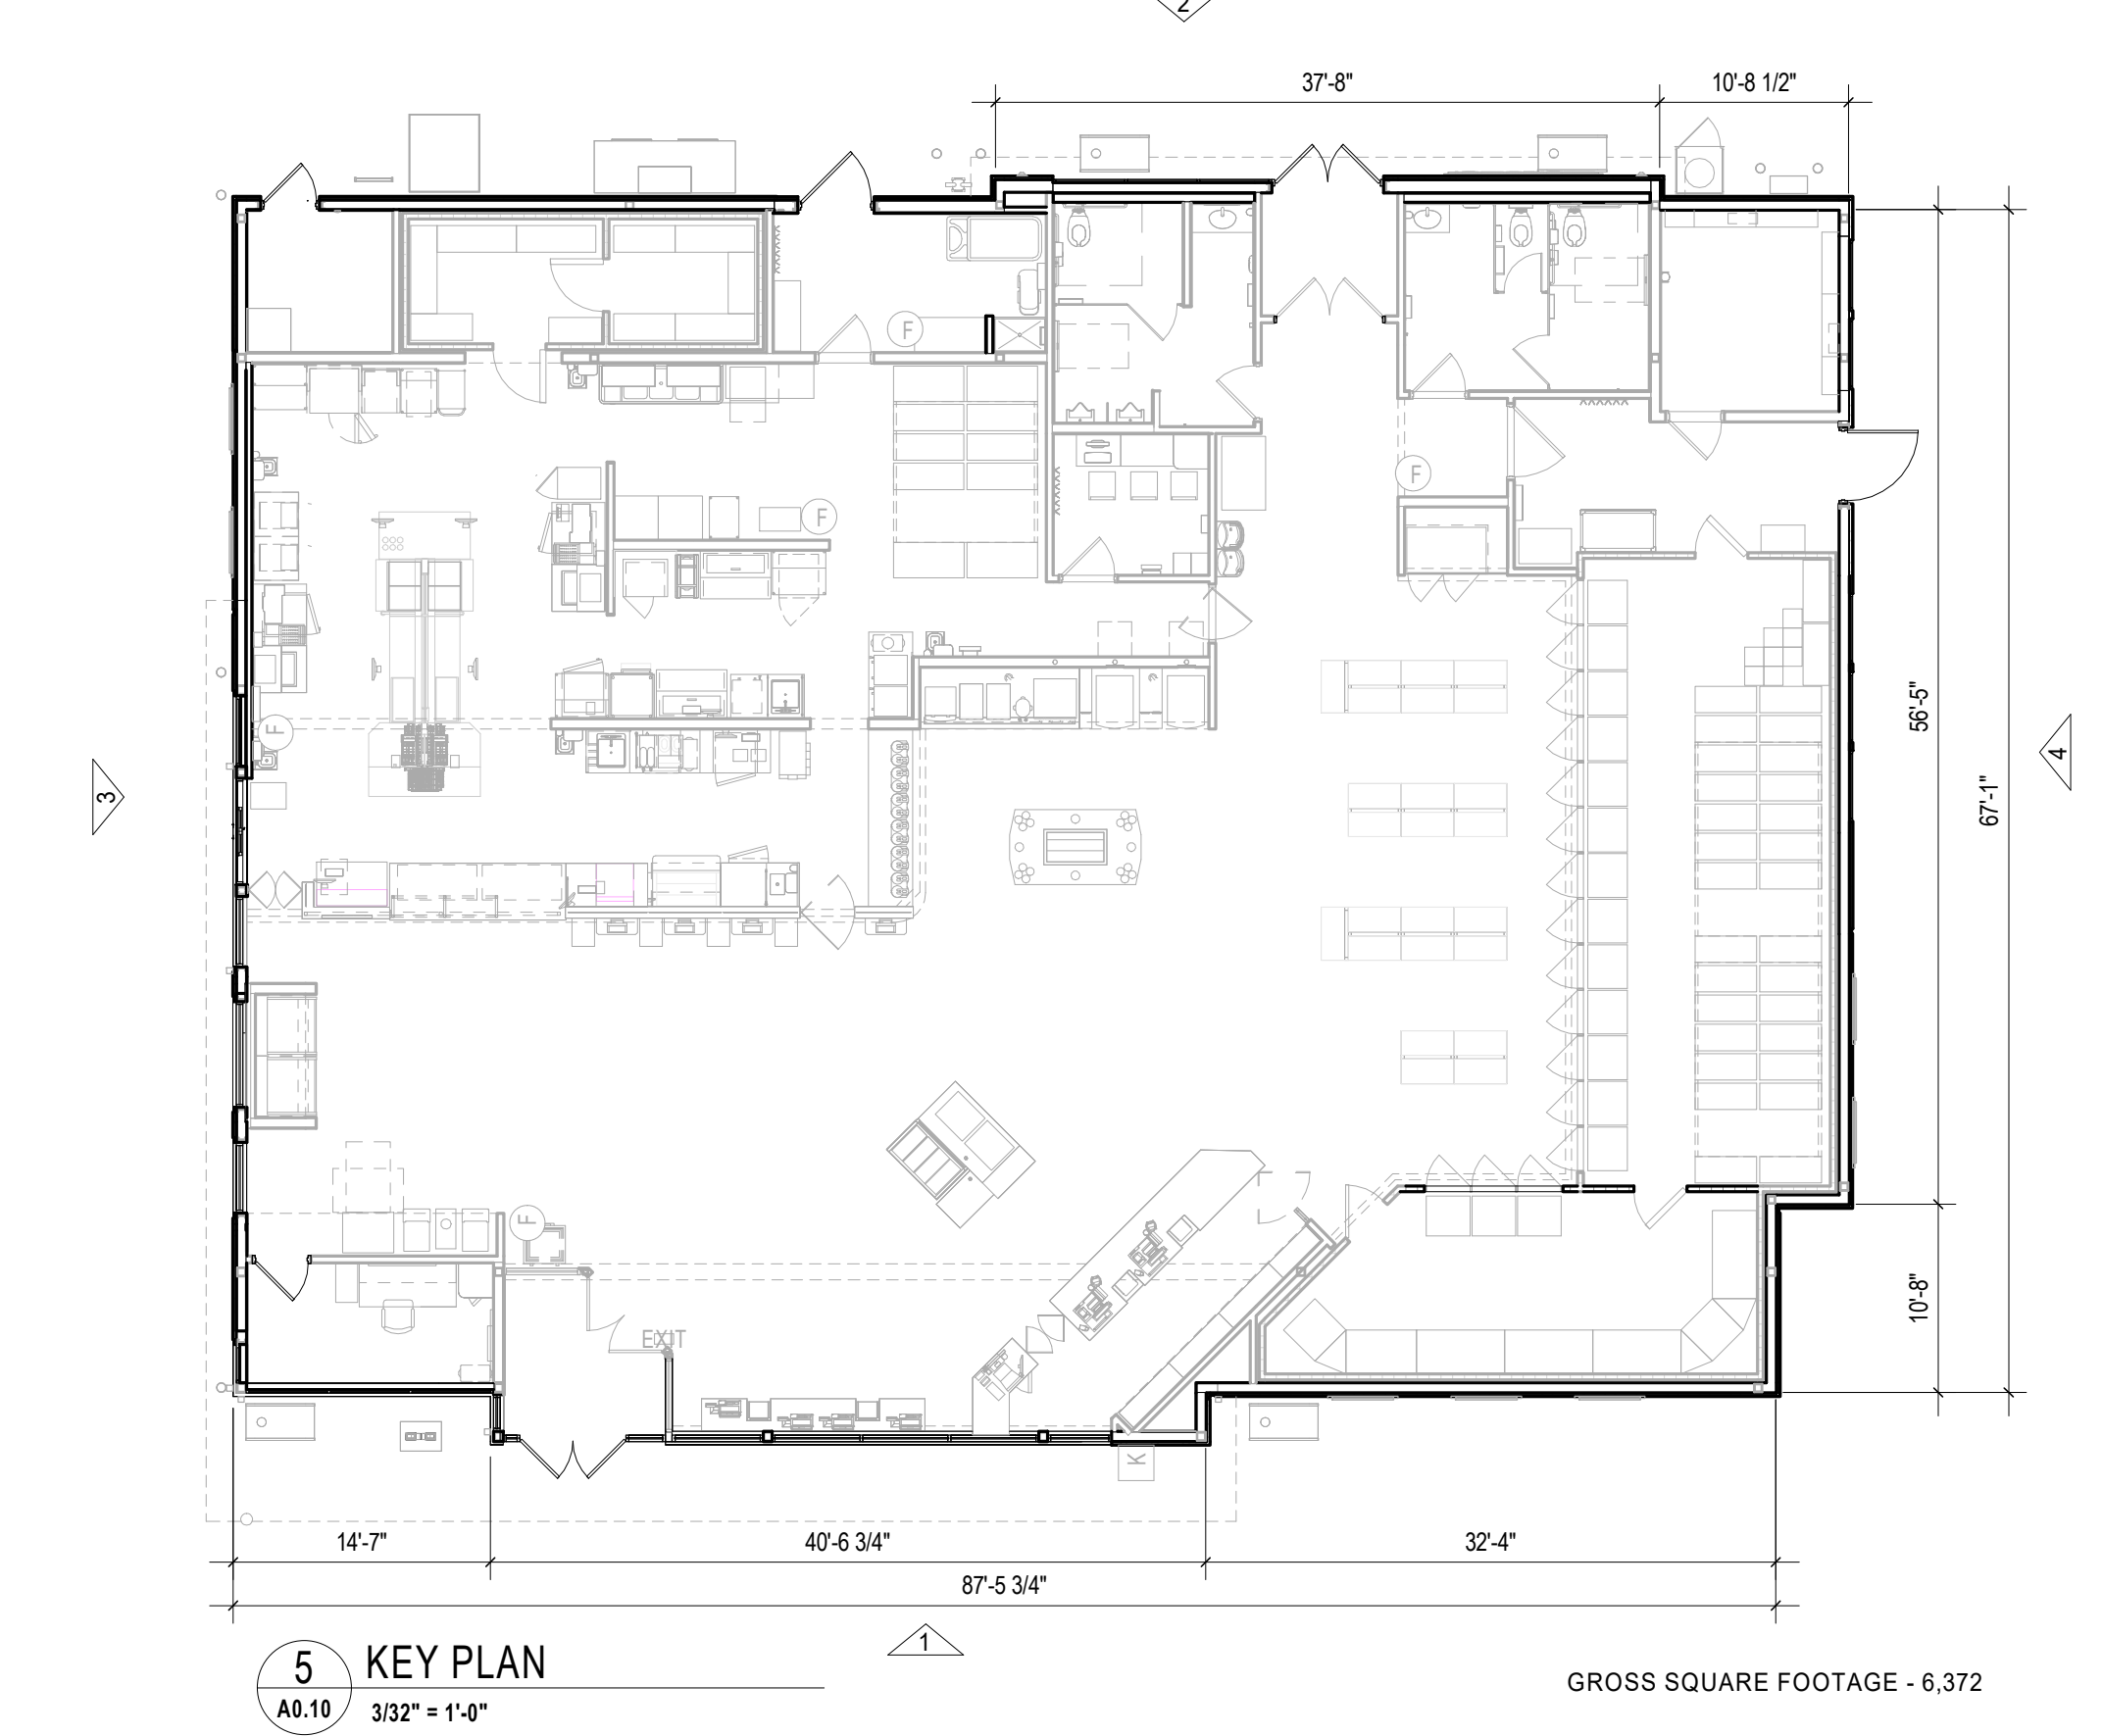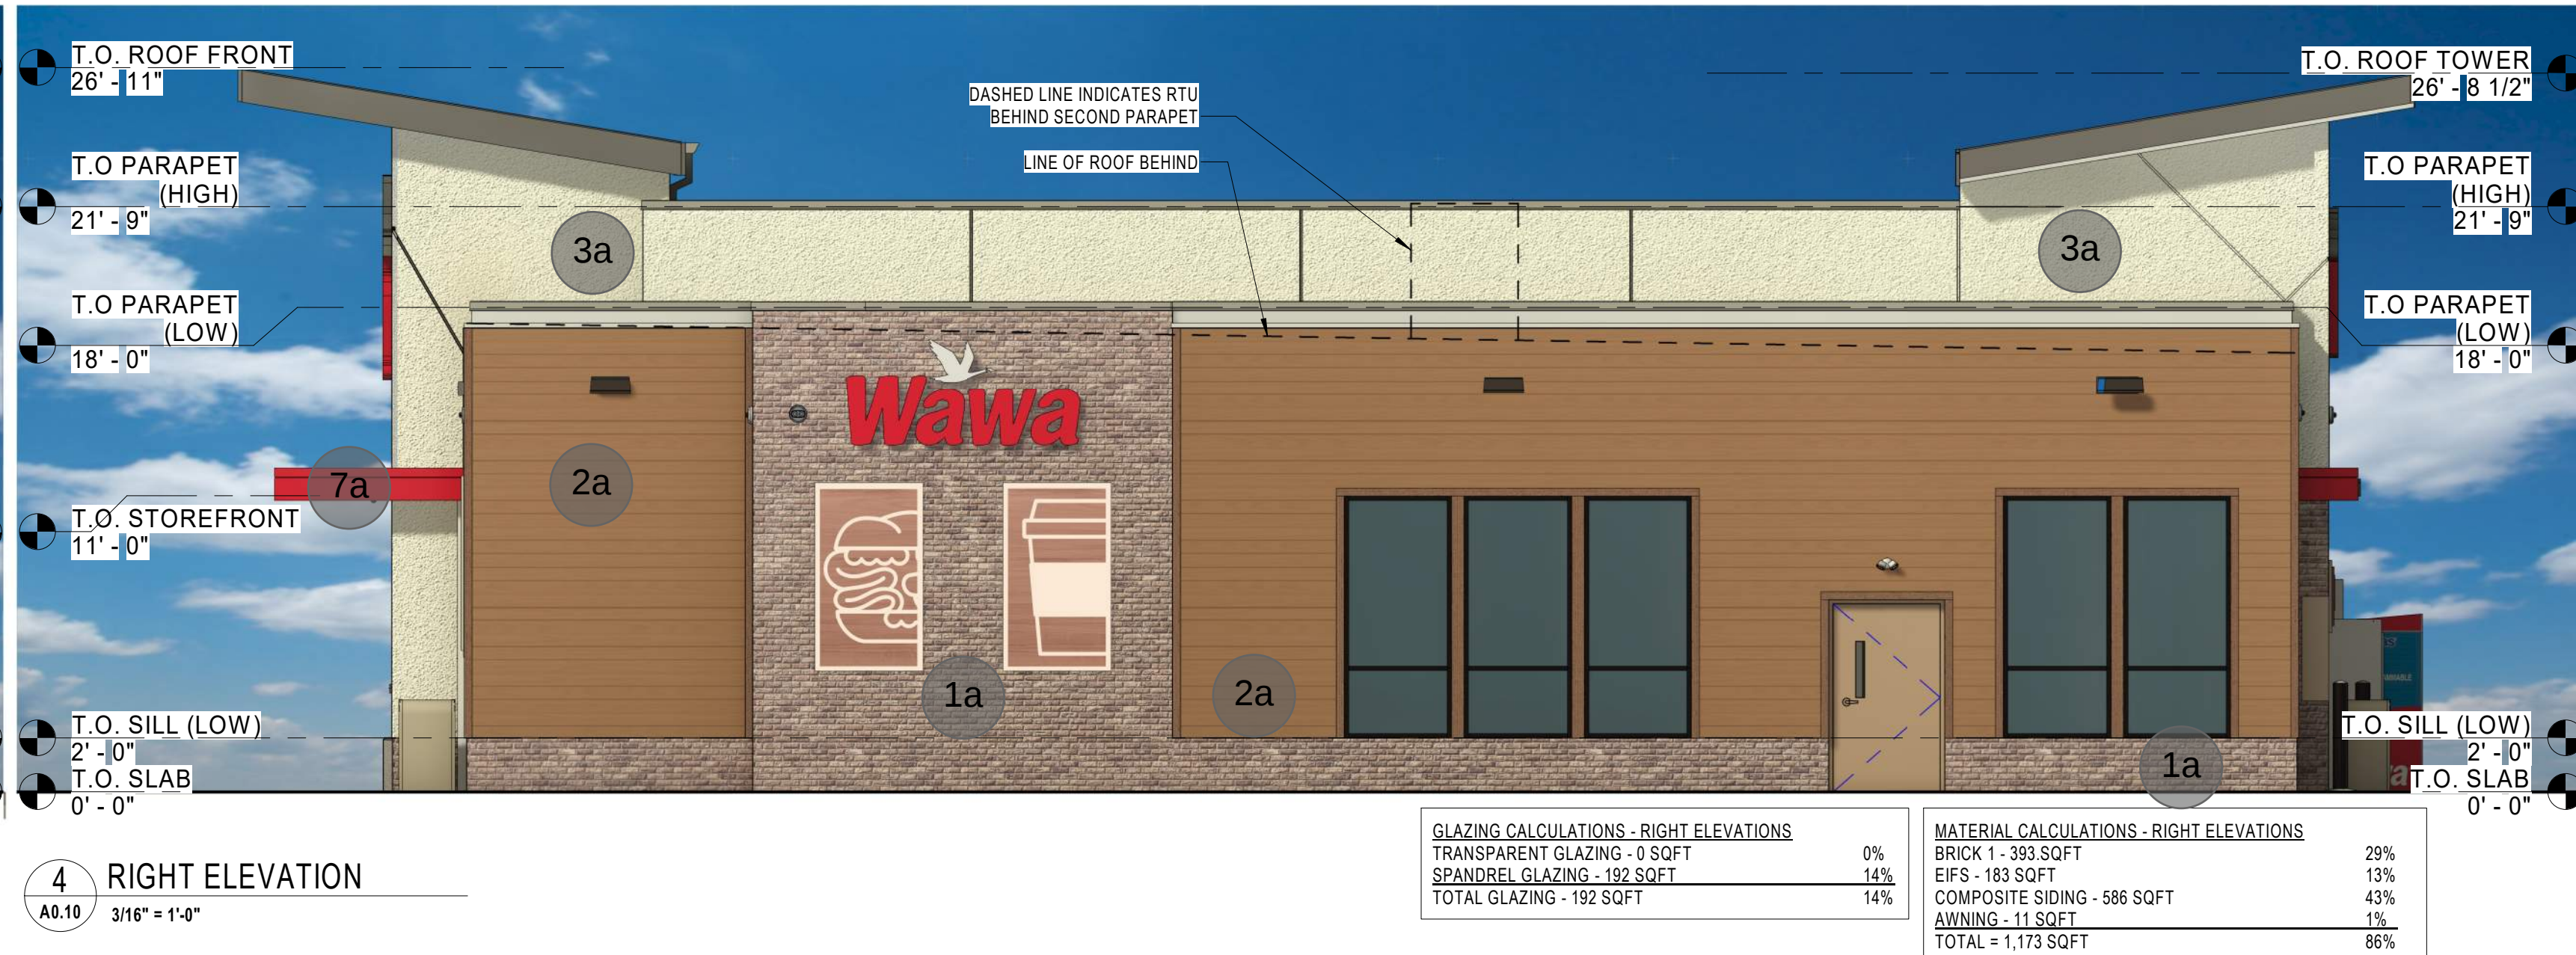

MATERIALS:

