


REAR ELEVATION

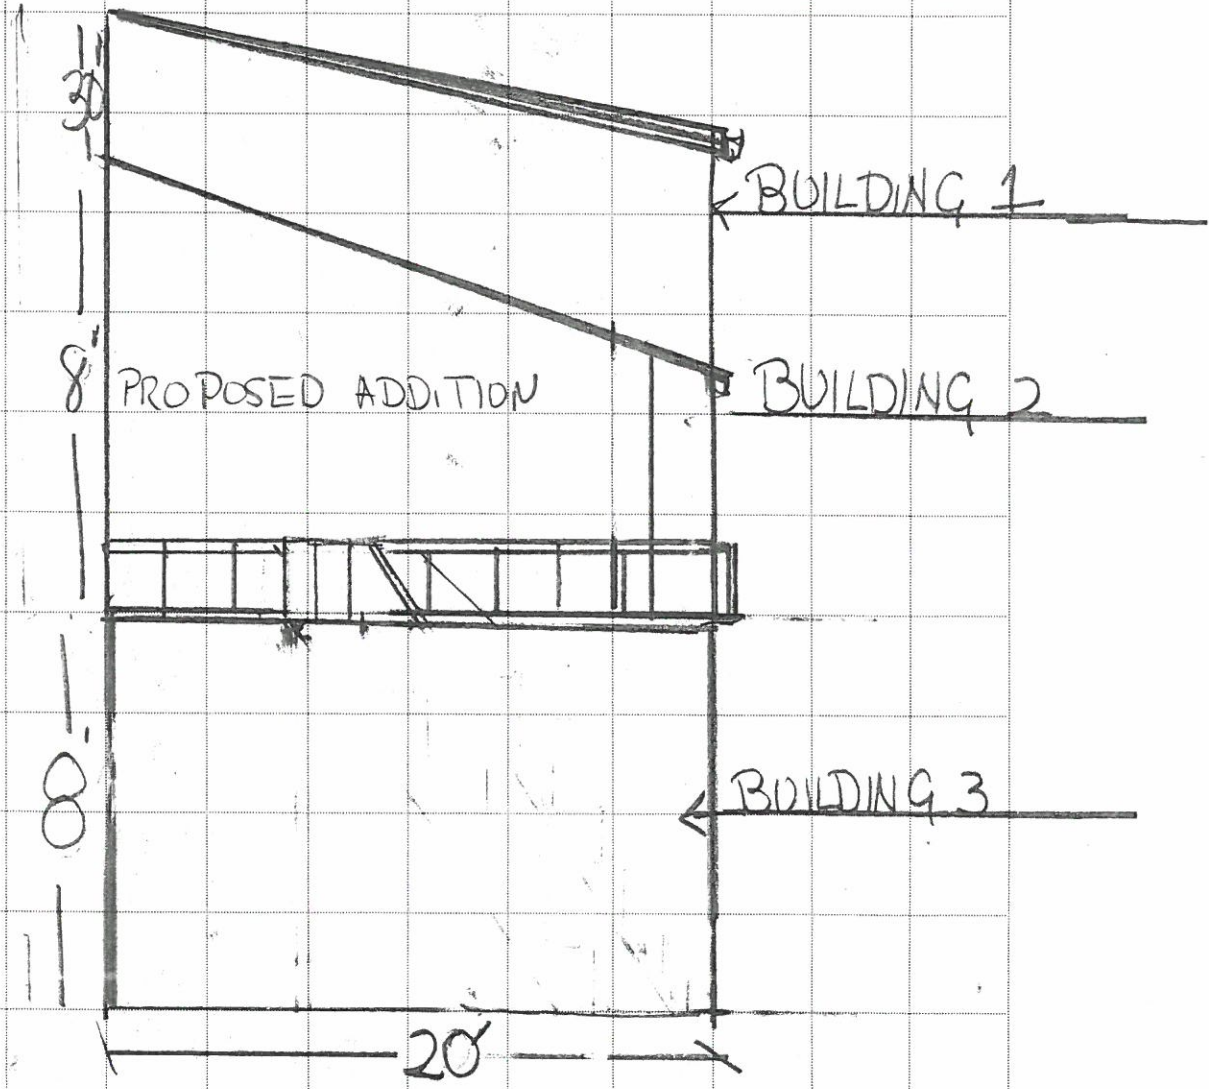


RECEIVED
AUG 25 2021
PLANNING & DESIGN
SERVICES

2 →

SIDE ELEVATION

RECEIVED
 AUG 25 2021
 PLANNING & DESIGN
 SERVICES

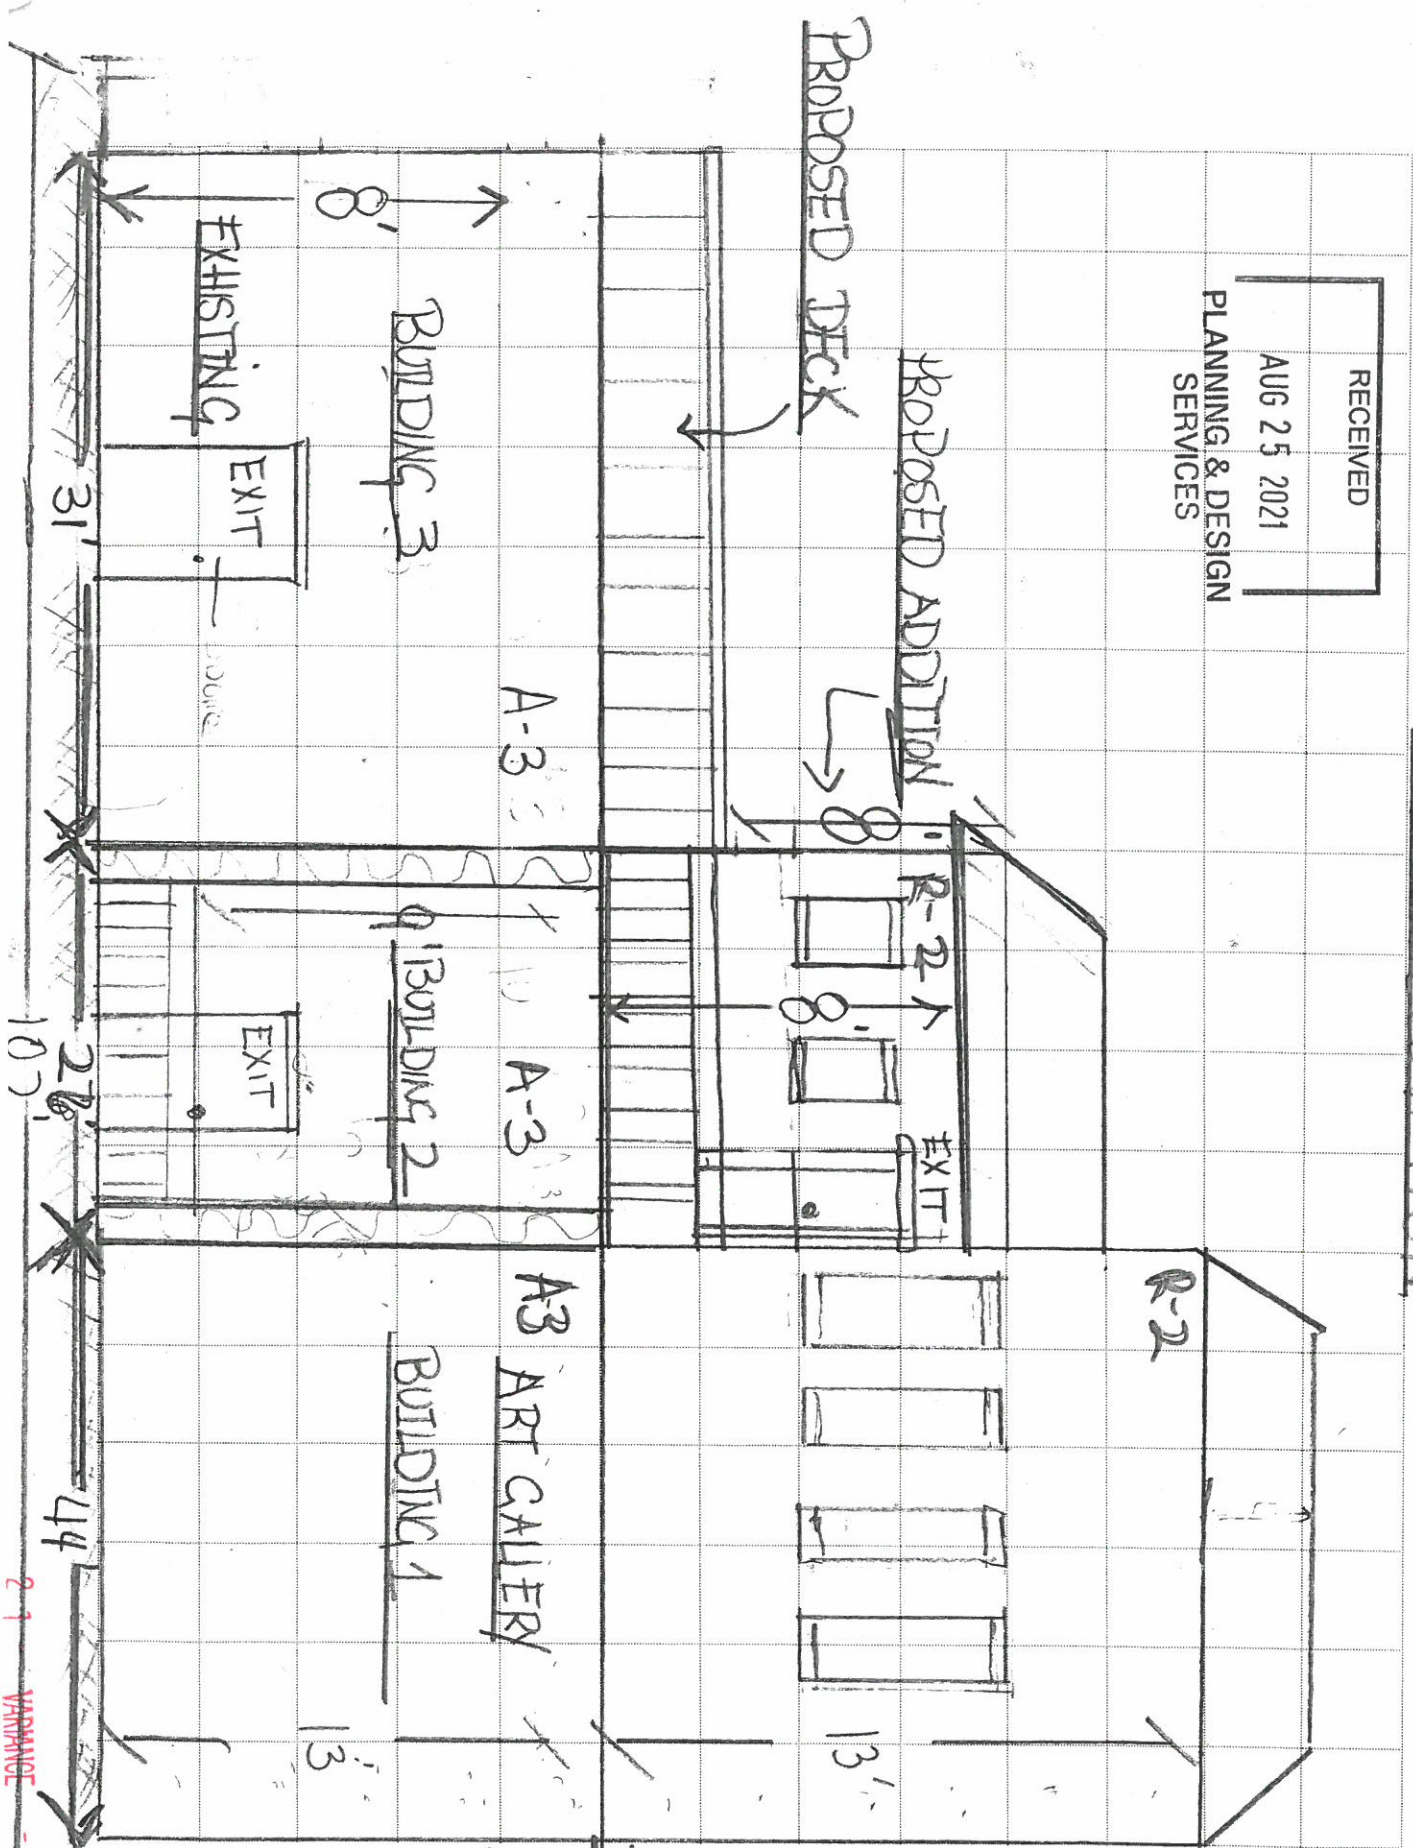


CALDWELL ST

EXISTING

27 VARIANCE - 0131

FRONT ELEVATION

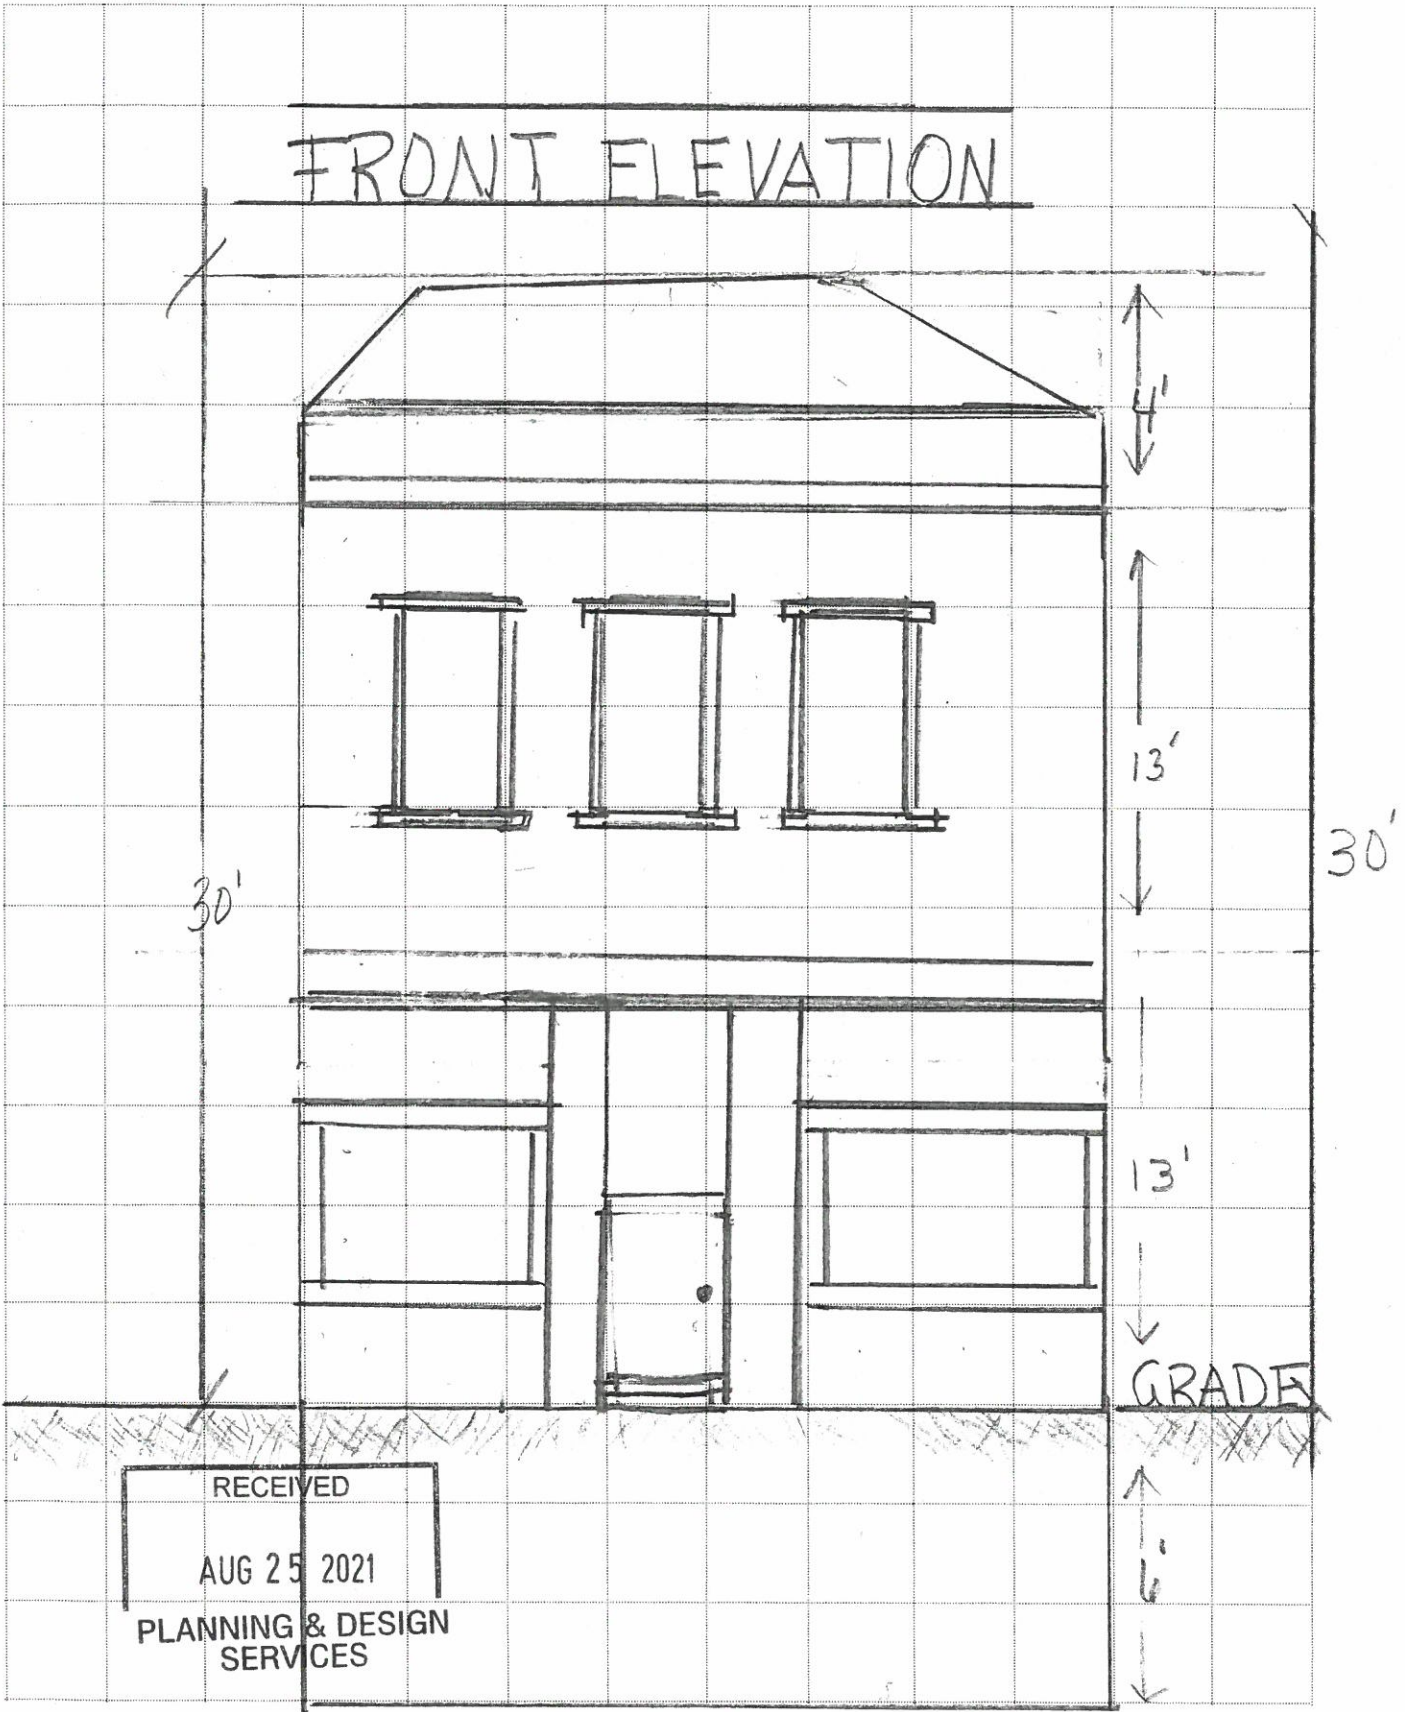

RECEIVED
AUG 25 2021
PLANNING & DESIGN
SERVICES