


Bathroom Structure

Note: Roof already existing.

Typical One Story Structure

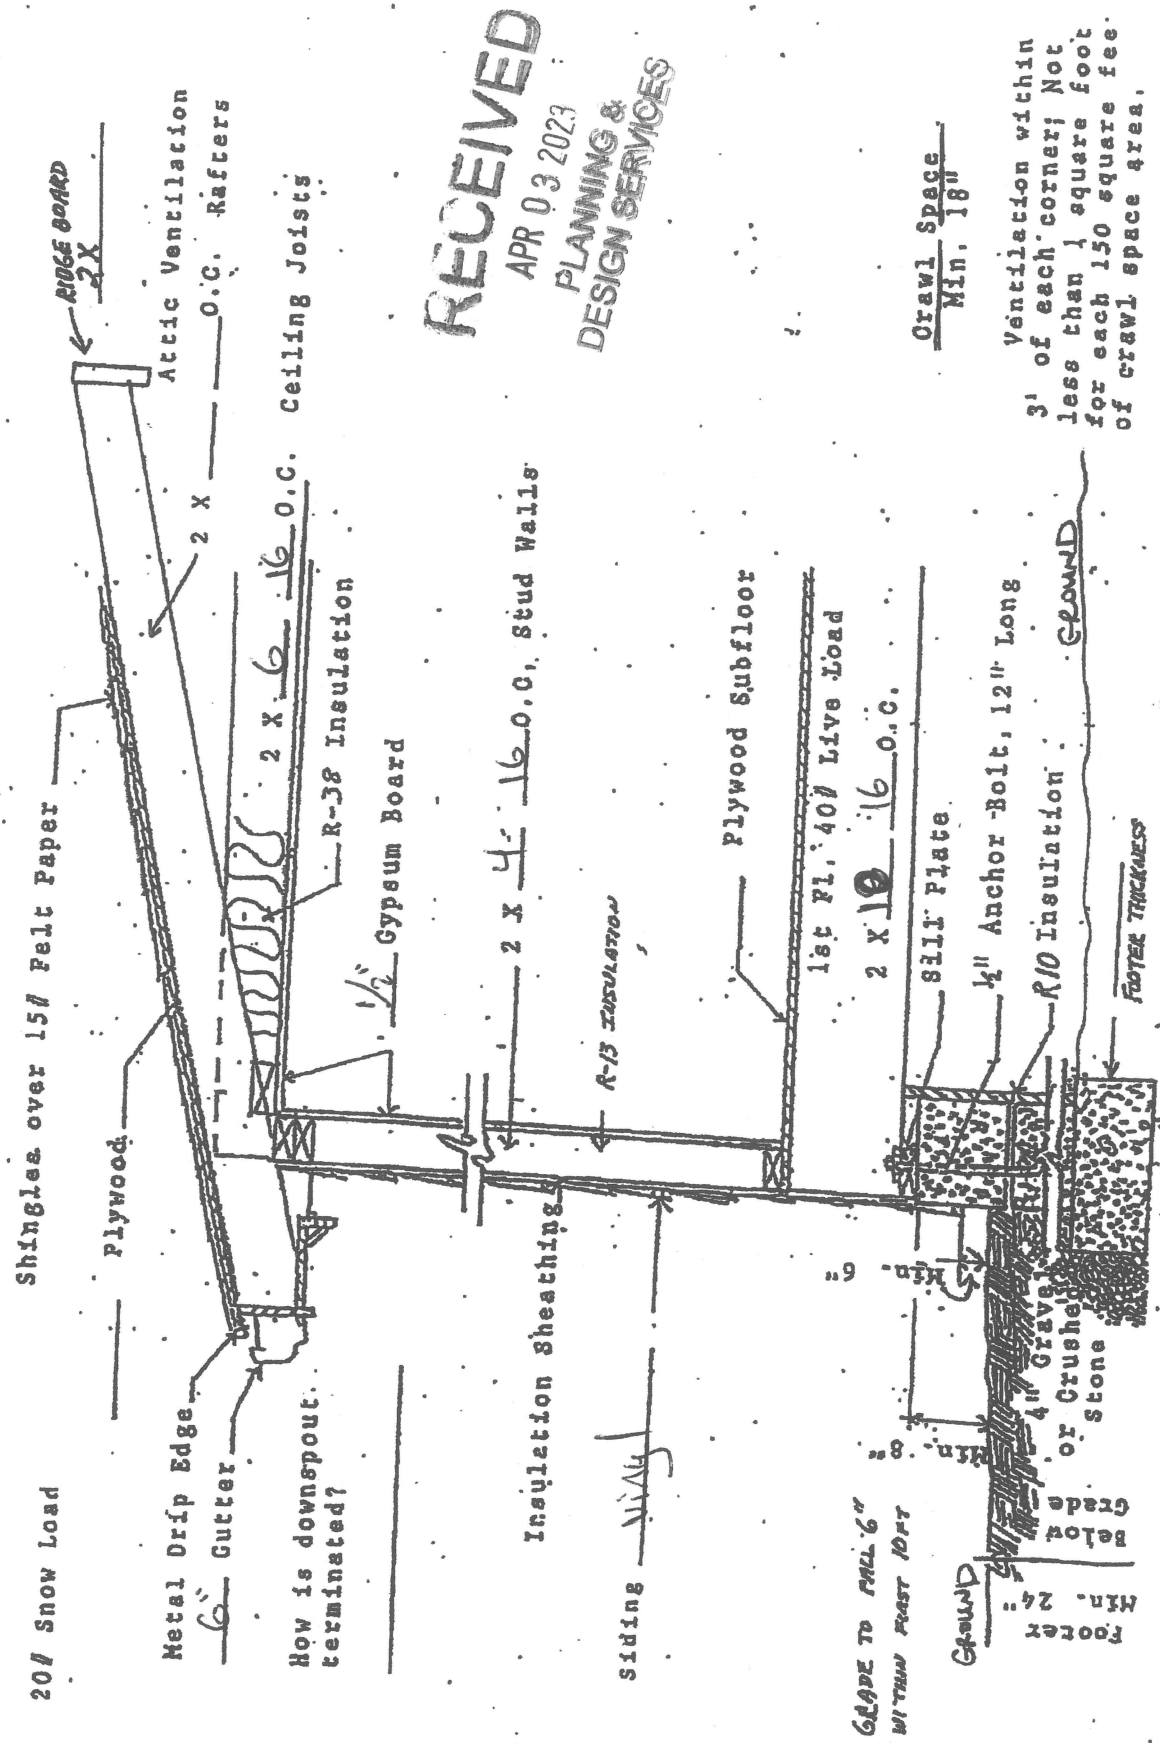

RECEIVED
APR 03 2023
PLANNING &
DESIGN SERVICES

Crawl Space
Min. 18"

Ventilation within 3' of each corner; Not less than 1 square foot for each 150 square feet of crawl space area.