



PR4.1

1/16" = 1'-0"













Planning & Design

CAPITAL PARTNERS

- COMPOSITE TRIM FASCIA

VINYL SLIDING WINDOW

- VERTICAL VINYL SIDING

HORIZONTAL VINYL SIDING

FIBER CEMENT SIDING

- THIN STONE VENEER

### **EXTERIOR ELEVATIONS - BLDG A PR4.1**

HōM FLATS AT OUTER LOOP

6001 OUTER LOOP LOUISVILLE, KY 40219 9/8/2023

23-DDP-0078















WITH COMPOSITE TRIM

### **BUILDING B - SOUTH ELEVATION**

- COMPOSITE TRIM FASCIA - ALUM. GUARDRAIL AT TERRACE VINYL FIXED WINDOW VERTICAL VINYL SIDING - CAST STONE CAP CANOPY WITH COMPOSITE TRIM FASCIA COLUMN WITH COMPOSITE TRIM WRAP HORIZONTAL FIBER CEMENT SIDING **BUILDING B - WEST ELEVATION** 3 PR4.2 1/16" = 1'-0"

### **BUILDING B - NORTH ELEVATION**





Planning & Design

CAPITAL PARTNERS

## **EXTERIOR ELEVATIONS - BLDG B PR4.2**

HōM FLATS AT OUTER LOOP

6001 OUTER LOOP LOUISVILLE, KY 40219 23-DDP-0078\_Plan\_091/123

COMPOSITE TRIM FASCIA MECH LOUVER VINYL SLIDING WINDOW HORIZONTAL VINYL SIDING - CAST STONE CAP - THIN STONE VENEER - HORIZONTAL FIBER CEMENT SIDING

- COMPOSITE TRIM FASCIA - MECH LOUVER - VINYL SLIDING WINDOW VERTICAL VINYL SIDING HORIZONTAL VINYL SIDING CAST STONE CAP HORIZONTAL FIBER CEMENT SIDING - THIN STONE VENEER













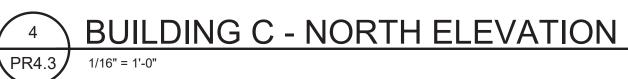



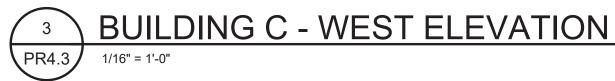







Planning & Design

CAPITAL PARTNERS

HORIZONTAL FIBER CEMENT SIDING





HōM FLATS AT OUTER LOOP 6001 OUTER LOOP LOUISVILLE, KY 40219


23-DDP-0078\_Plan\_091/1/223





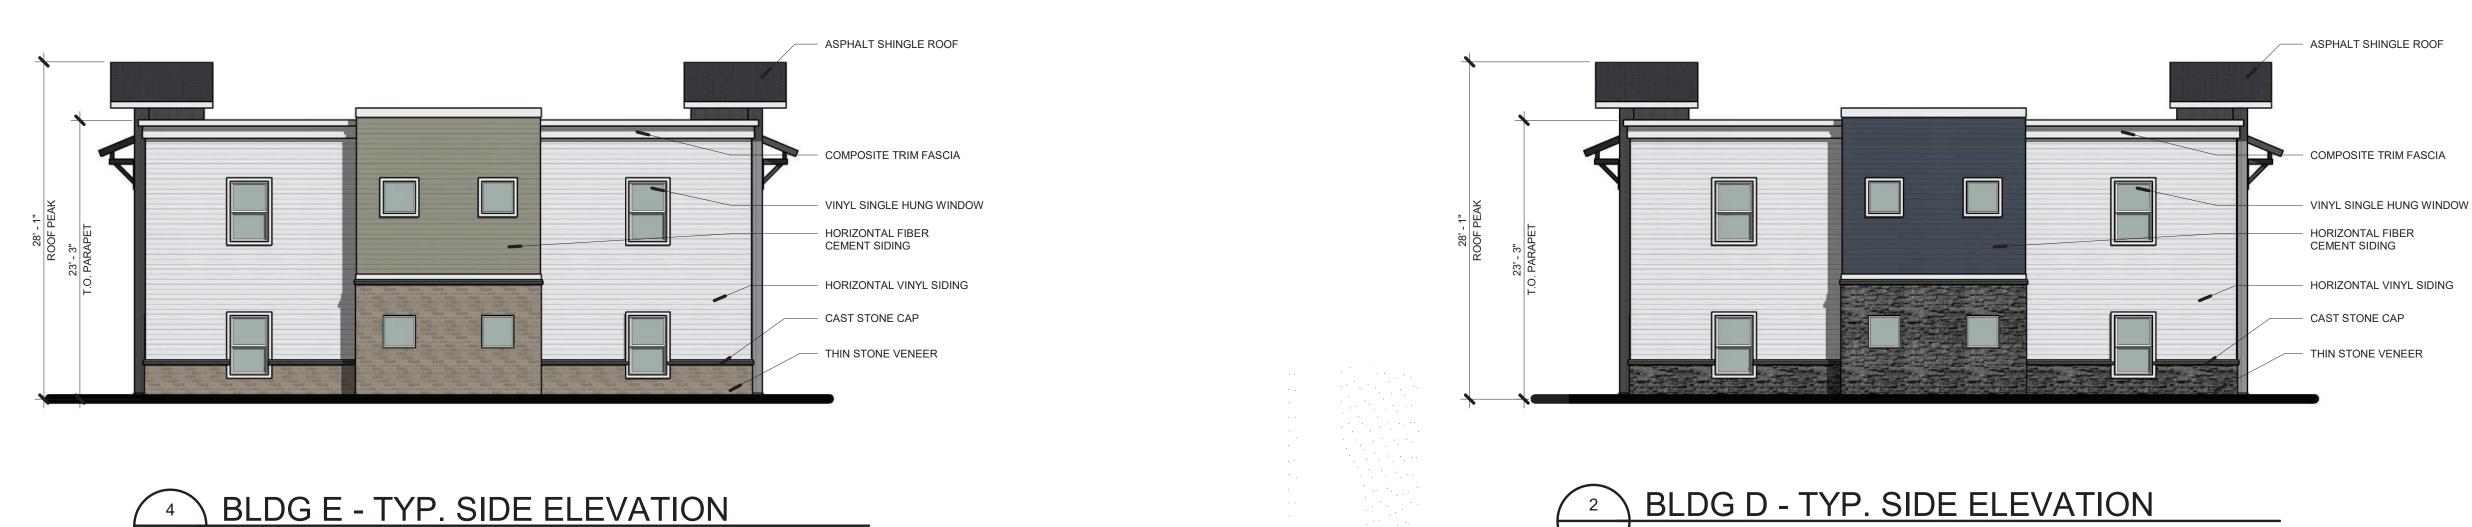

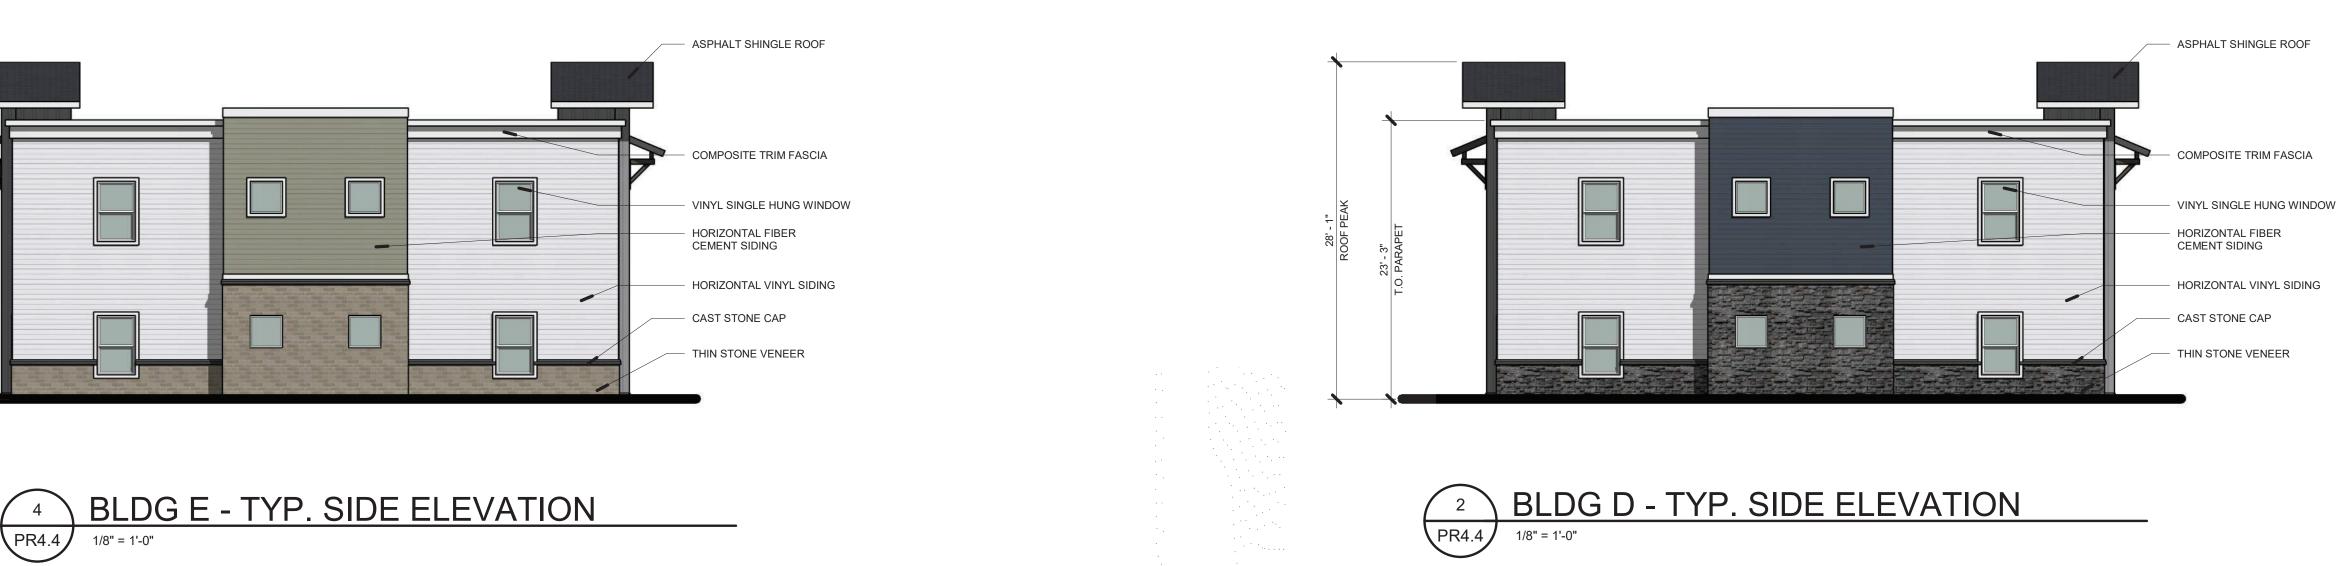

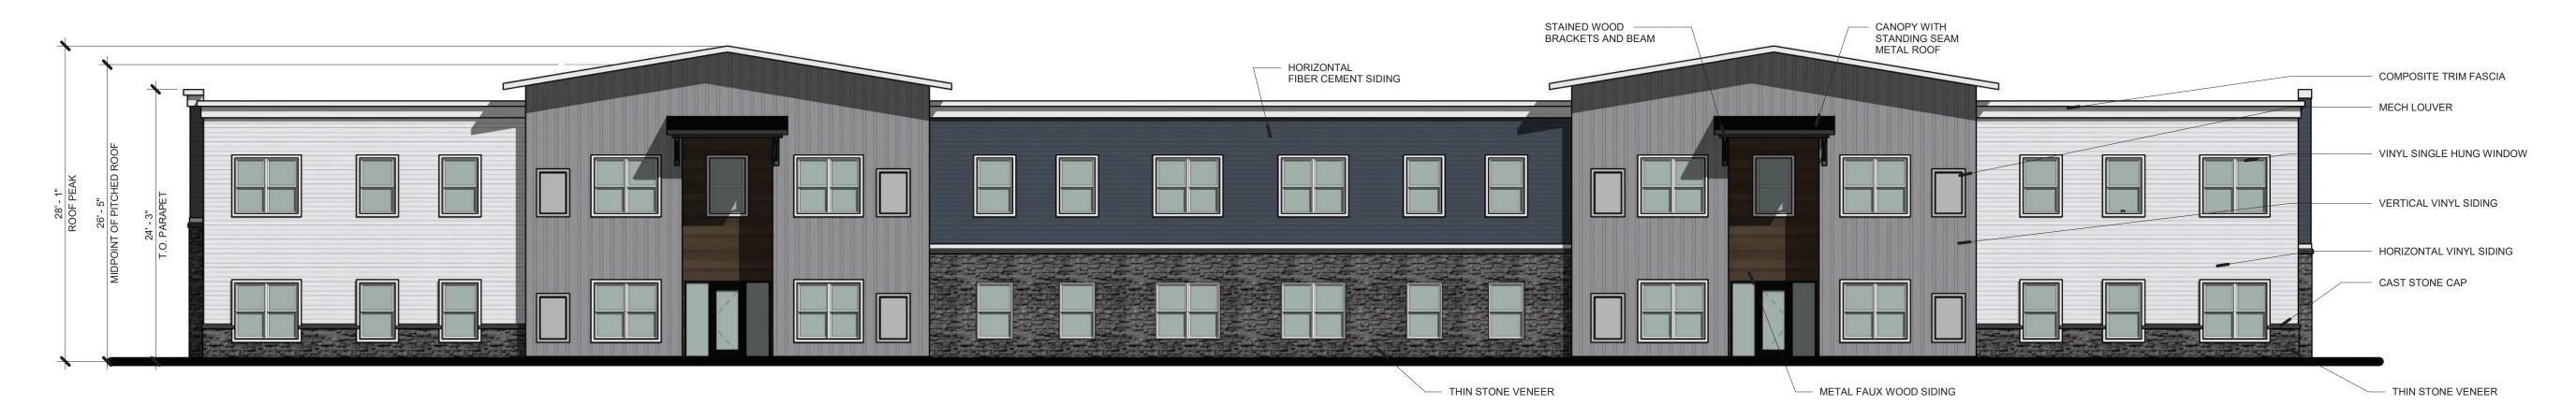





### BLDG E - FRONT ELEVATION (REAR SIM.)

1/8" = 1'-0"

BLDG D - FRONT ELEVATION (REAR SIM.) -1/8" = 1'-0"



CAPITAL PARTNERS



Planning & Design

HōM FLATS AT OUTER LOOP 6001 OUTER LOOP LOUISVILLE, KY 40219 23-DDP-0078\_Plan\_091/1/223

# **EXTERIOR ELEVATIONS - 2 STORY PR4.4**

COMPOSITE TRIM FASCIA MECH LOUVER VINYL SINGLE HUNG WINDOW VERTICAL VINYL SIDING HORIZONTAL VINYL SIDING -CAST STONE CAP THIN STONE VENEER