



SCHEDULE OF FASTENERS

NO. REQD	DESCRIPTION	COLOR
#17A	12-14 x 1 1/4" SD Screw, Washer	TBD
#4A	1/4-14 x 7/8 SD Screw, Washer	TBD

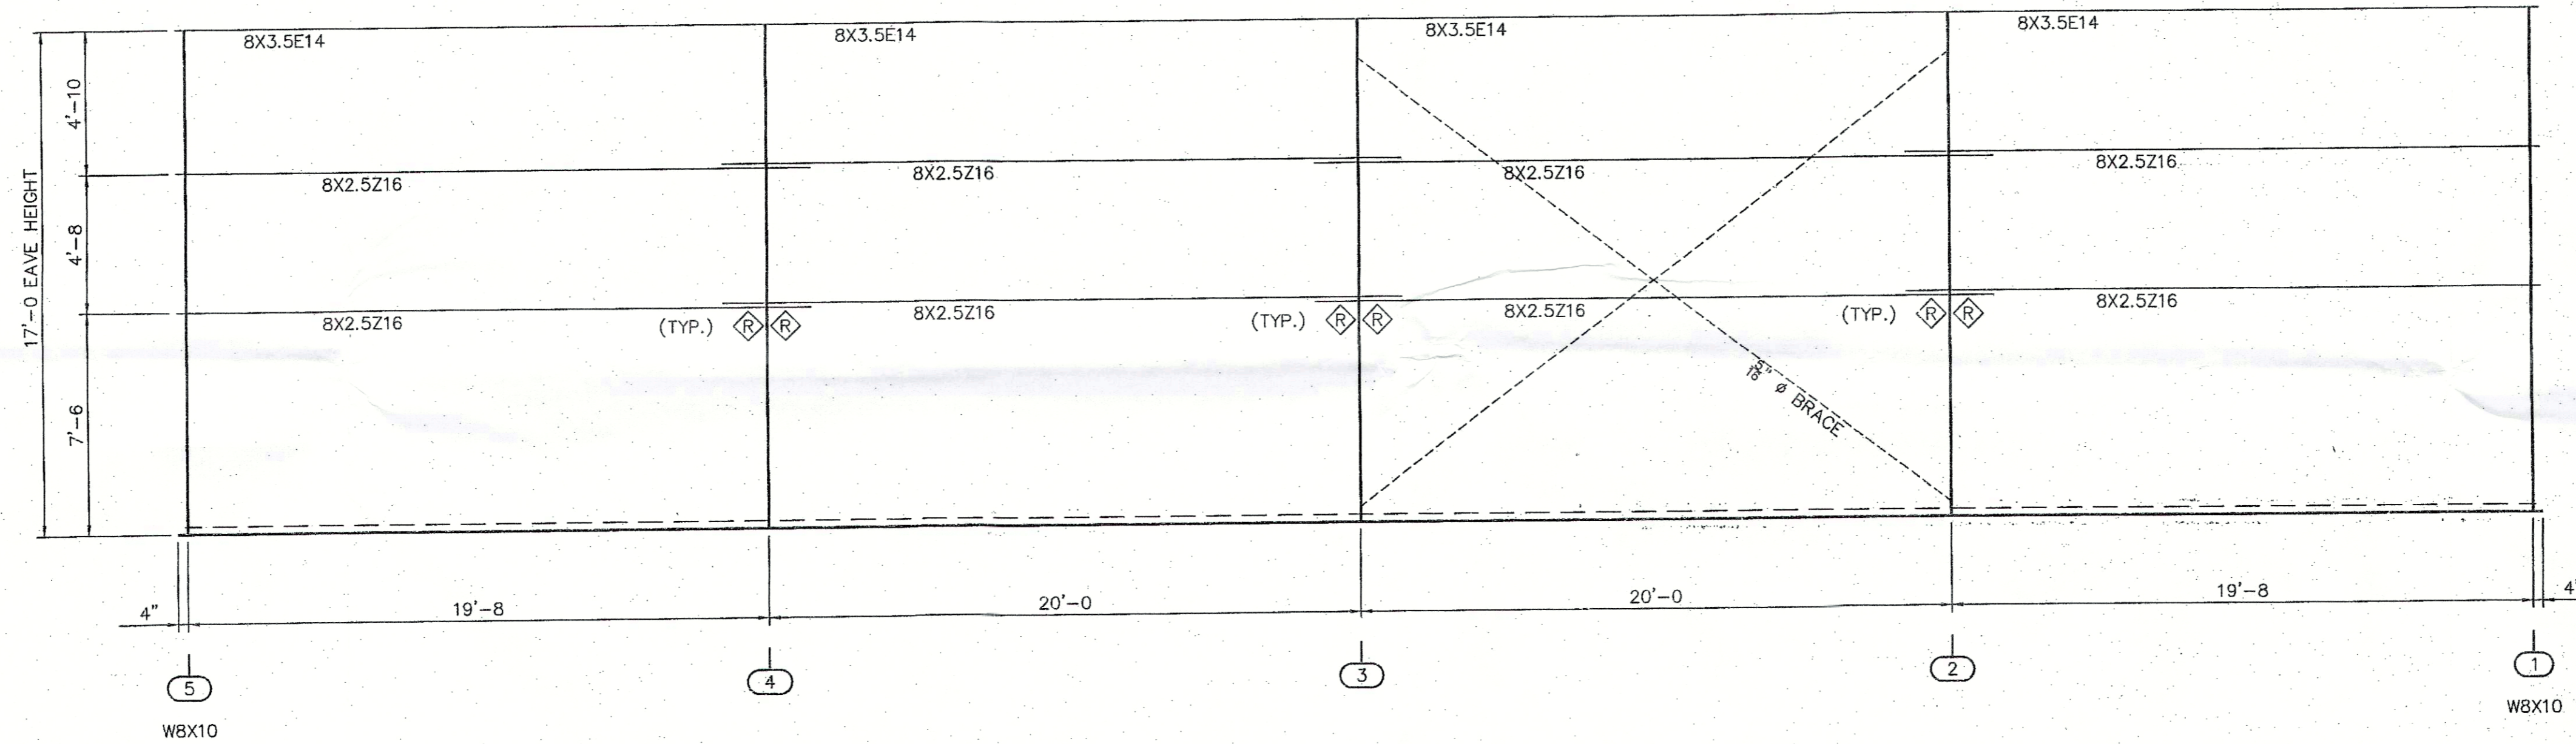


SIDEWALL ELEVATION "SWC" AT GRID LINE "E"

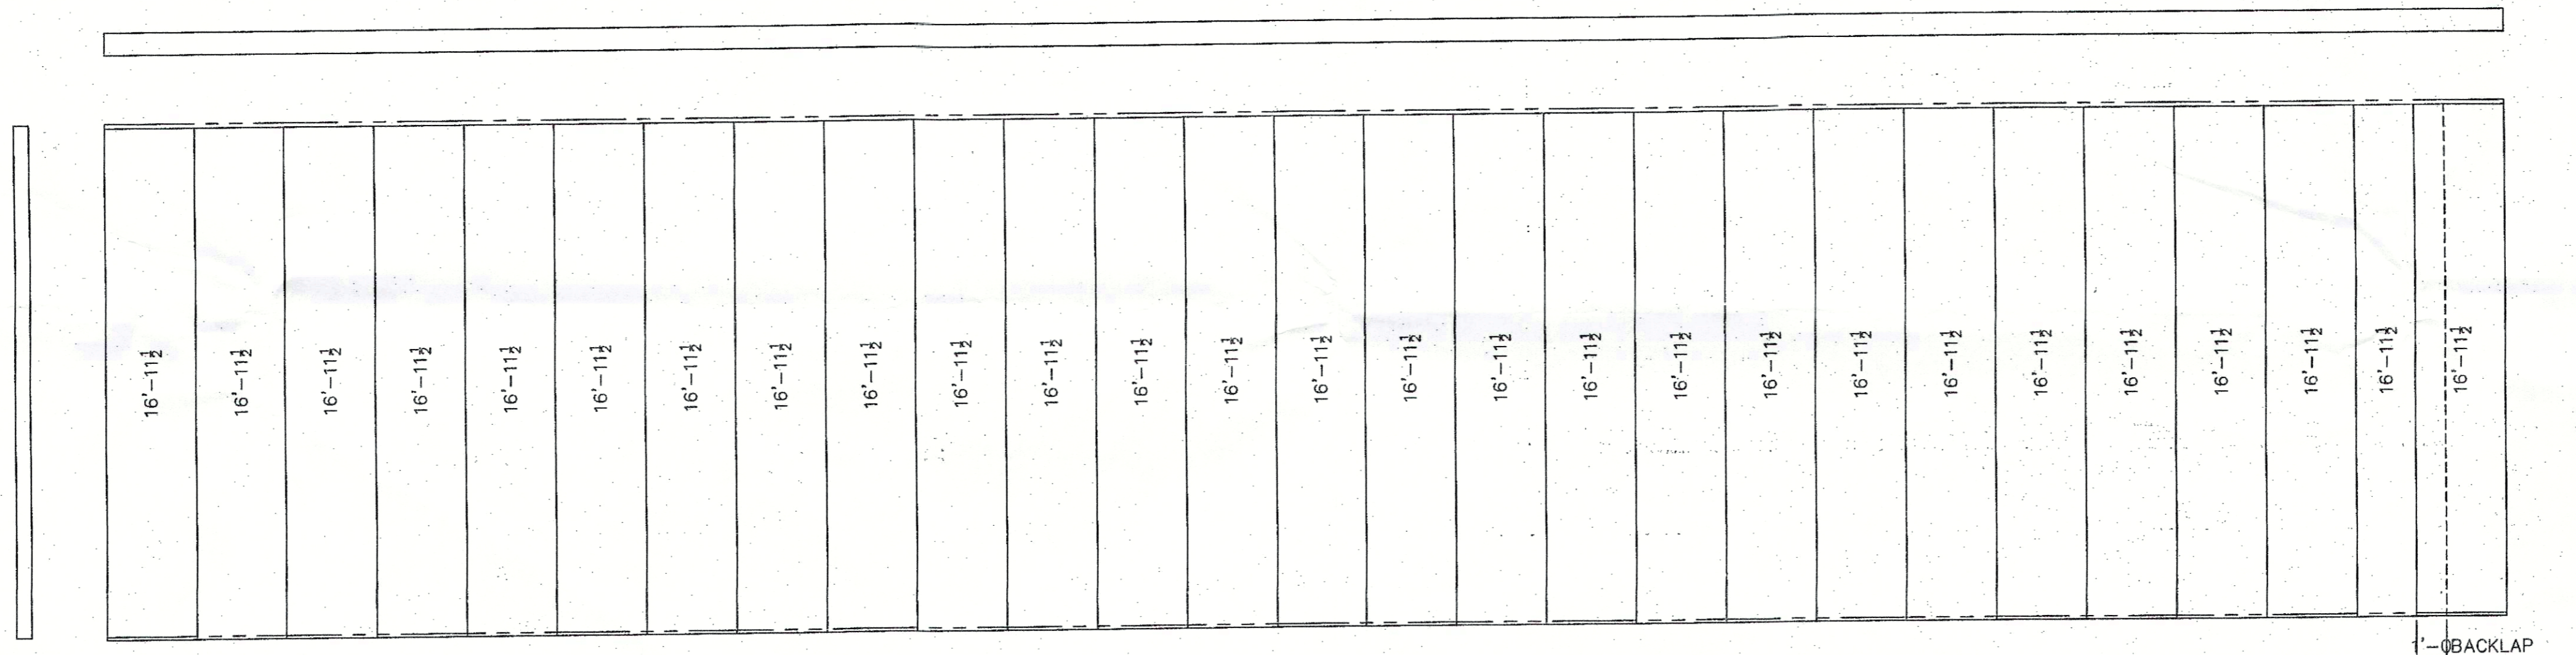

WALL SHEETING ELEVATION "SWC"
BLDG "A"

PBR WALL PANELS
PANEL COVERAGE = 3'-0"
COLOR = TBD
PANEL PKG. REQ'D. = PBS-3

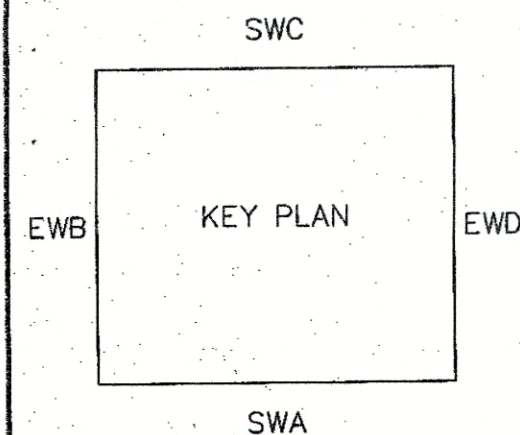

SYMBOL	LAP (LENGTH)	SYMBOL	LAP (LENGTH)
	0'-2" (3 1/2")		2'-4" (2'-5 1/2")
	1'-4" (1'-5 1/2")		3'-0" (3'-1 1/2")

Revision	Date	Description	By	Ck'd

HALL BUILDING SYSTEMS
3161 DEVELOPMENT WAY, SELLERSBURG, IN. 47172
PHONE: (502) 599-9885

Customer:
HALL BUILDING SYSTEMS
3161 DEVELOPMENT WAY
SELLERSBURG IN 47172-957
TOM HALL


Project Name & Location:
ALLEGANTREDDEN/SJOB
4612 KNOPP AVE
LOUISVILLE KY 40213-3430

Drawing Status:
 Preliminary
 For Approval
 For Construction
 For Construction Permit
 For Erector Installation


Scale: NOT TO SCALE
 Drawn by: CMT 6/29/15
 Checked by: EPC 6/29/15
 Project Engineer: LDG
 Job Number: 14-B-88601-1
 Sheet Number: E6 of 13

The engineer whose seal appears hereon is an employee for the manufacturer, NCI Groups, Inc. or one of its affiliates, for the materials described herein. Said seal or certification is limited to the products designed and manufactured by manufacturer only. The undersigned engineer is not the overall engineer of record for this project.

Bejun N. Anklesaria, P.E.
Kentucky P.E. 22267

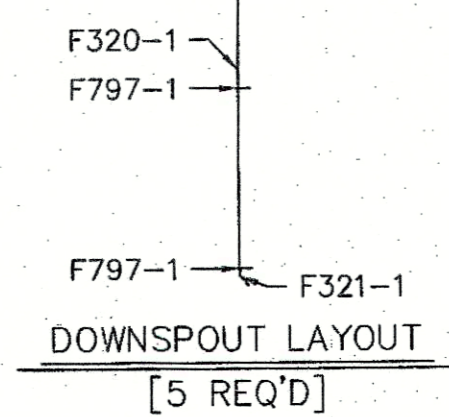

RECEIVED
JUL 27 2015
PLANNING &
DESIGN SERVICES

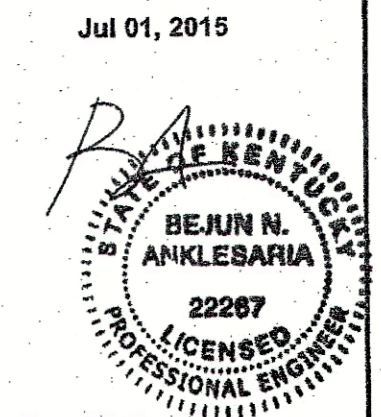

15MISC 1006