

19VARIANCE1041

Gilliland Road Variance



**Louisville Metro Board of Zoning Adjustment
Public Hearing**

**Zach Schwager, Planner I
June 17, 2019**

Request


- **Variance:** from Land Development Code section 5.1.12.B.2.e.i.1 to allow a structure to encroach into the minimum allowed infill street side yard setback.

Location	Requirement	Request	Variance
Street Side Yard	50 ft.	8 ft.	42 ft.

Case Summary / Background

- The subject property is located in Eastwood and contains a one-story single-family residence.
- The applicant is proposing to add an attached garage that will encroach into the required street side yard setback dictated by infill requirements.

Site Location

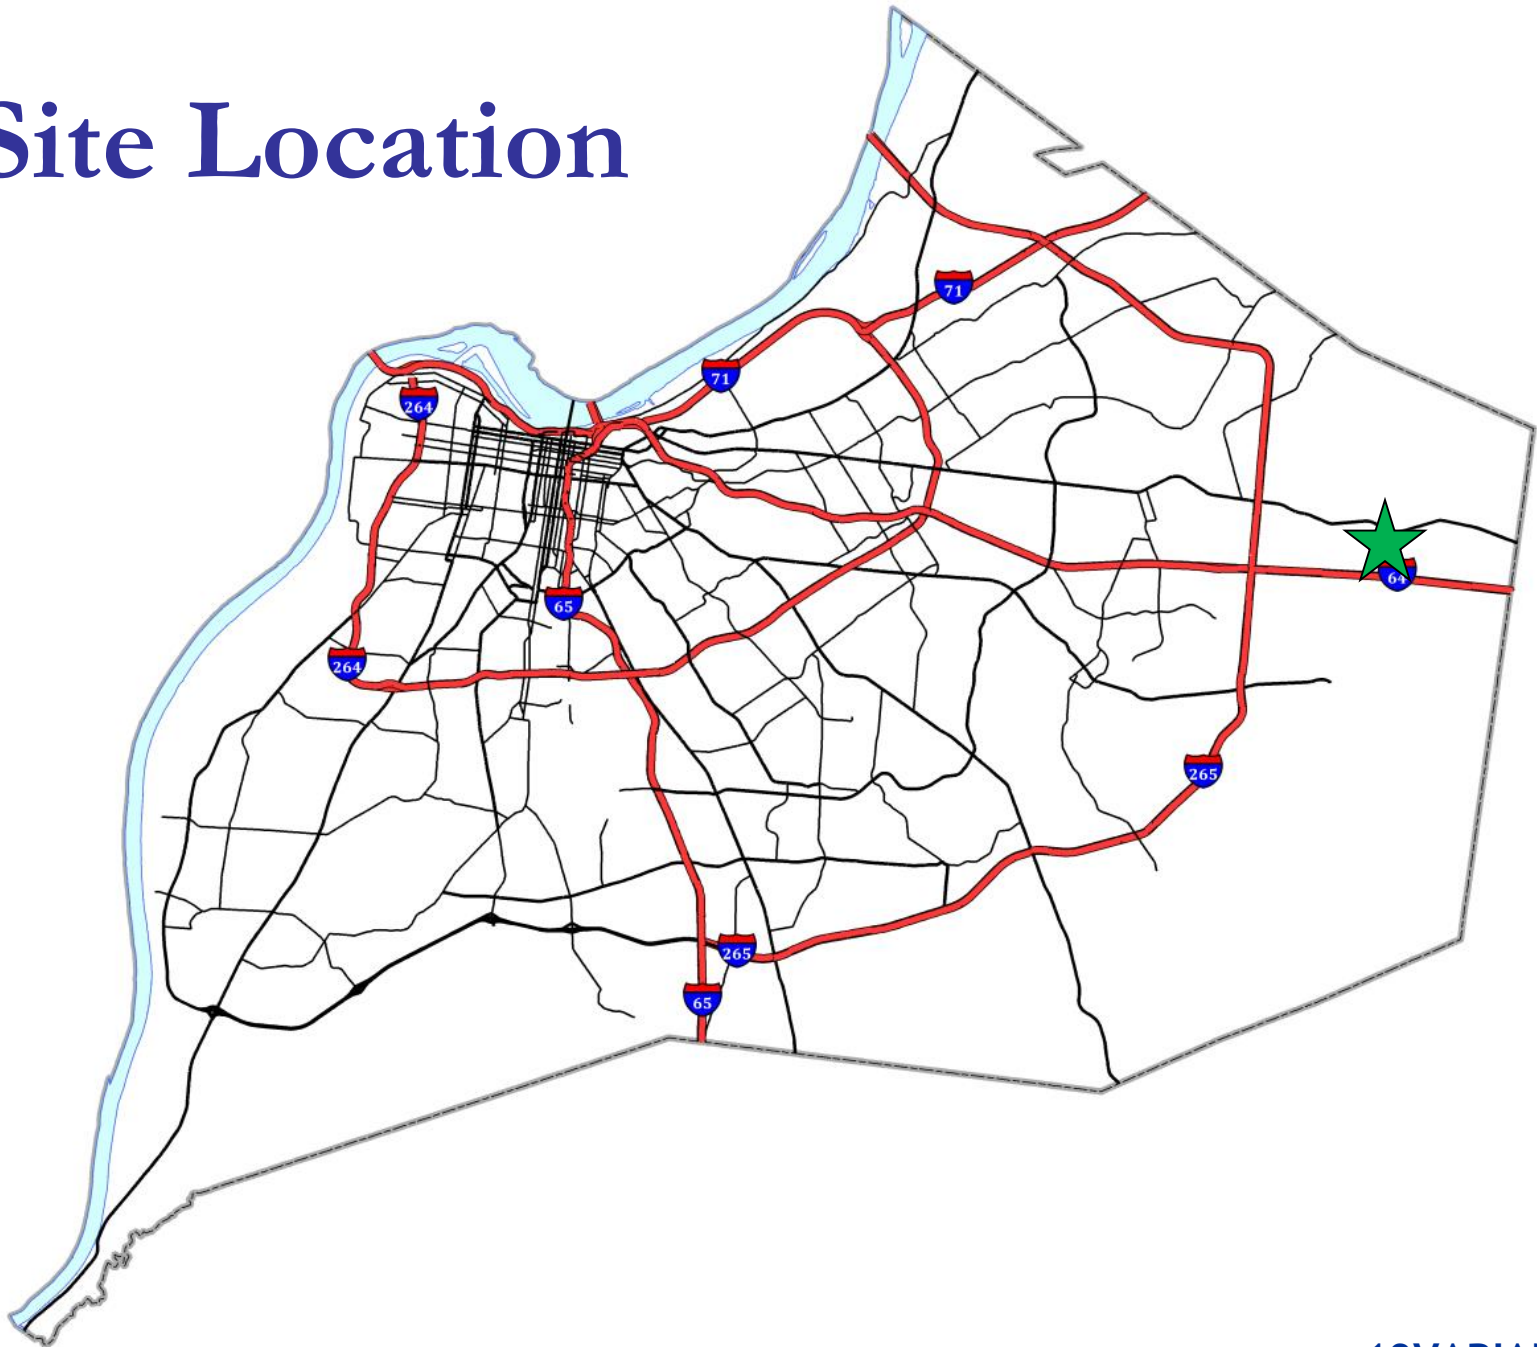


Zoning/Form Districts

Subject Property:

- Existing: R-4/Neighborhood

Adjacent Properties:

- North: R-4/Neighborhood
- South: R-4/Neighborhood
- East: R-4/Neighborhood
- West: R-4/Neighborhood

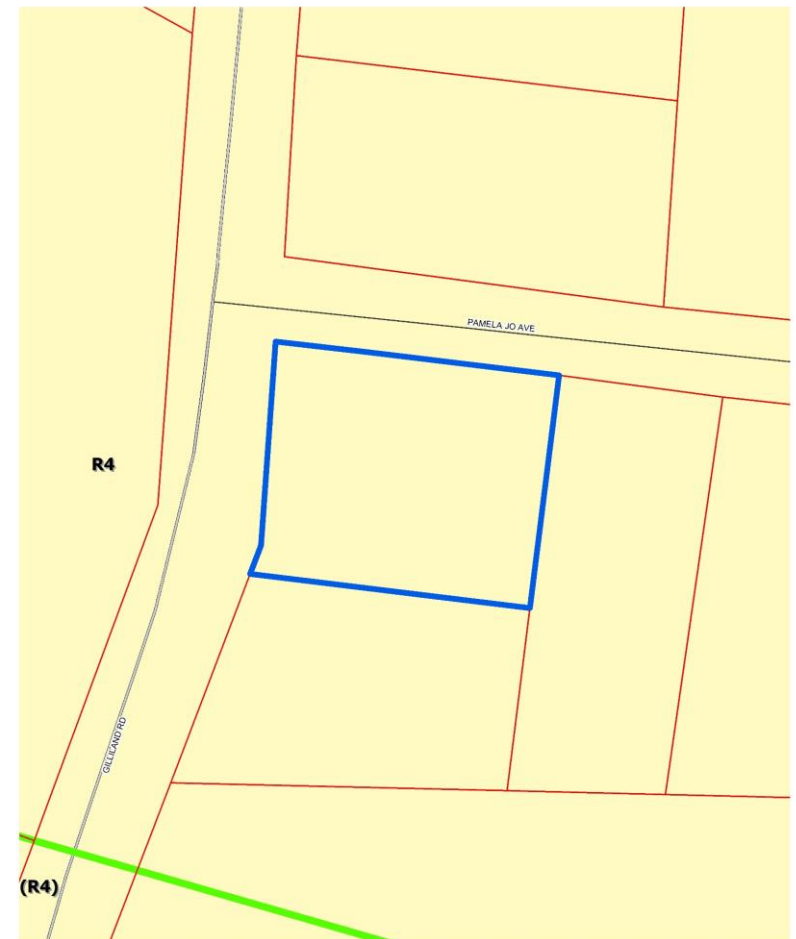

301 Gilliland Road
feet

40

Map Created: 6/11/2019



Copyright (c) 2019, LOUISVILLE AND JEFFERSON
COUNTY METROPOLITAN SEWER DISTRICT (MSD),
LOUISVILLE WATER COMPANY (LWC),
LOUISVILLE METRO GOVERNMENT and
JEFFERSON COUNTY PROPERTY VALUATION
ADMINISTRATOR (PVA). All Rights Reserved.


Aerial Photo/Land Use

Subject Property:

- Existing: Single-Family Residential
- Proposed: Single-Family Residential

Adjacent Properties:

- North: Single-Family Residential
- South: Single-Family Residential
- East: Single-Family Residential
- West: Single-Family Residential

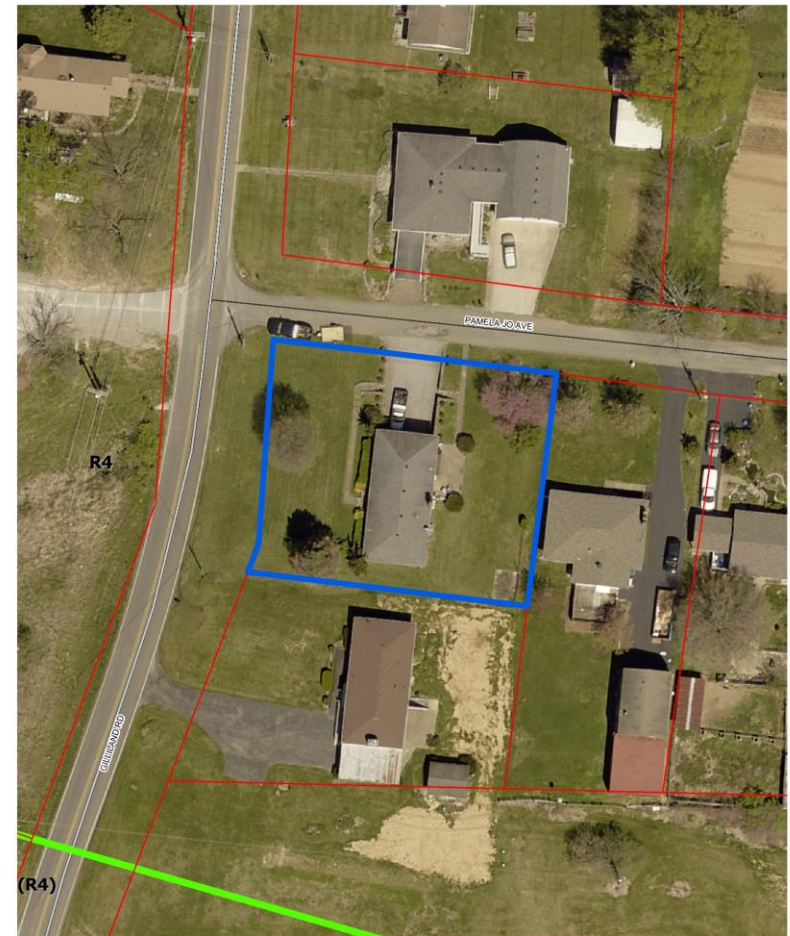

301 Gilliland Road
feet




Map Created: 6/11/2019



Copyright (c) 2019, LOUISVILLE AND JEFFERSON COUNTY METROPOLITAN SEWER DISTRICT (MSD), LOUISVILLE WATER COMPANY (LWC), LOUISVILLE METRO GOVERNMENT and JEFFERSON COUNTY PROPERTY VALUATION ADMINISTRATOR (PVA). All Rights Reserved.

Site Plan

301 GILLILAND RD
LOUISVILLE, KY 40245

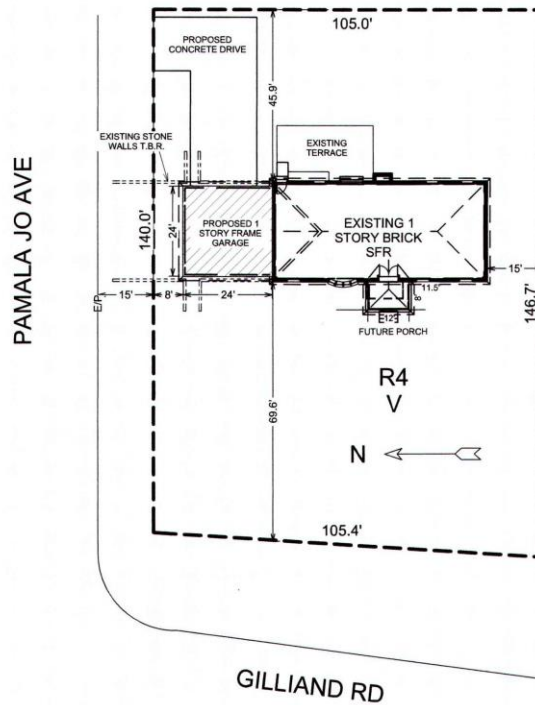

RECEIVED
APR 26 2019
PLANNING &
DESIGN SERVICES

SITE PLAN

SCALE 1"=30'



CHARLIE WILLIAMS DESIGN
1626 WINDSOR PLACE
LOUISVILLE, KY 40245

19 VARIANCE 1041


Elevations

301 GILLILAND RD
LOUISVILLE, KY 40245



PROPOSED PARTIAL FRONT ELEVATION

SCALE 1/8"=1'-0"

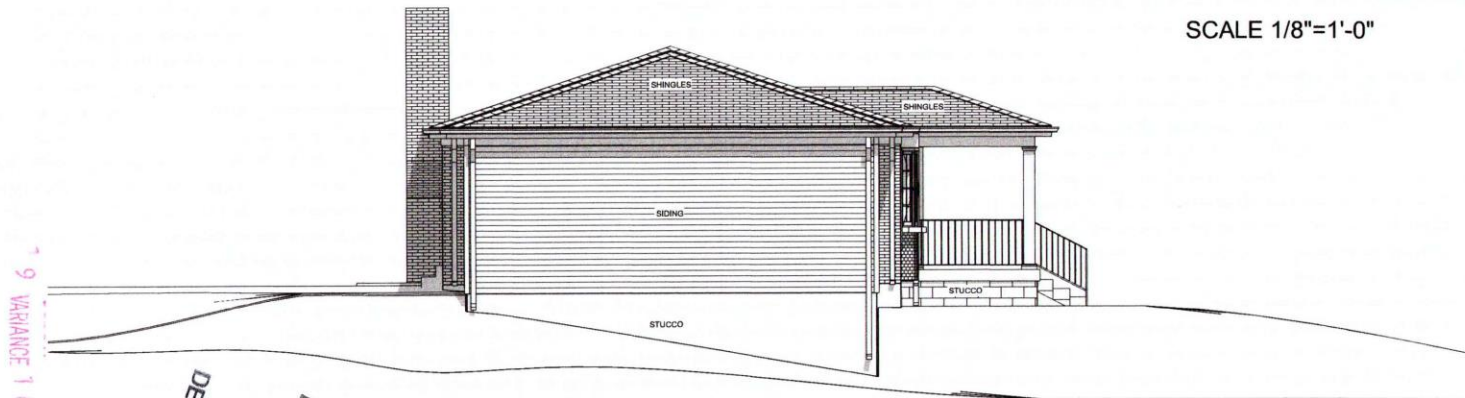

PROPOSED LEFT SIDE (NORTH) ELEVATION

SCALE 1/8"=1'-0"



CHARLIE WILLIAMS DESIGN, INC.
1626 WINDSOR PLACE
LOUISVILLE, KY 40204
502-459-1810

19 VARIANCE 1041


RECEIVE
APR 26 2014
PLANNING &
DESIGN SERVICES

Elevations



PROPOSED PARTIAL REAR ELEVATION

SCALE 1/8"=1'-0"

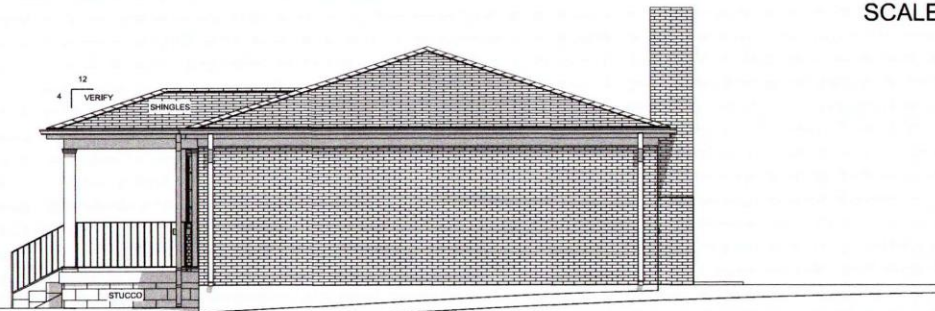

PROPOSED RIGHT SIDE (SOUTH) ELEVATION

SCALE 1/8"=1'-0"



CHARLIE WILLIAMS DESIGN, INC.
1626 WINDSOR PLACE
LOUISVILLE, KY 40204
502-459-1810

9 VARIANCE 1041

RECEIVED
APR 26 2014
PLANNING &
DESIGN SERVICES

Site Photos-Subject Property



Site Photos-Subject Property



Site Photos-Subject Property



Site Photos-Subject Property



Site Photos-Subject Property



 Existing car port across Pamela Jo Avenue.

19VARIANCE1041

Site Photos-Subject Property



Conclusion

- The variance request appears to be adequately justified and meets the standard of review.

Required Action

- **Variance:** Land Development Code section 5.1.12.B.2.e.i.1 to allow a structure to encroach into the minimum allowed infill street side yard setback.

Location	Requirement	Request	Variance
Street Side Yard	50 ft.	8 ft.	42 ft.