


1-30-23

Jordan Price
1/4" = 1' scale

NEW DECK

28 gauge
wavy galv steel for
fire rating on side
up to flooring (B)

NOTE:

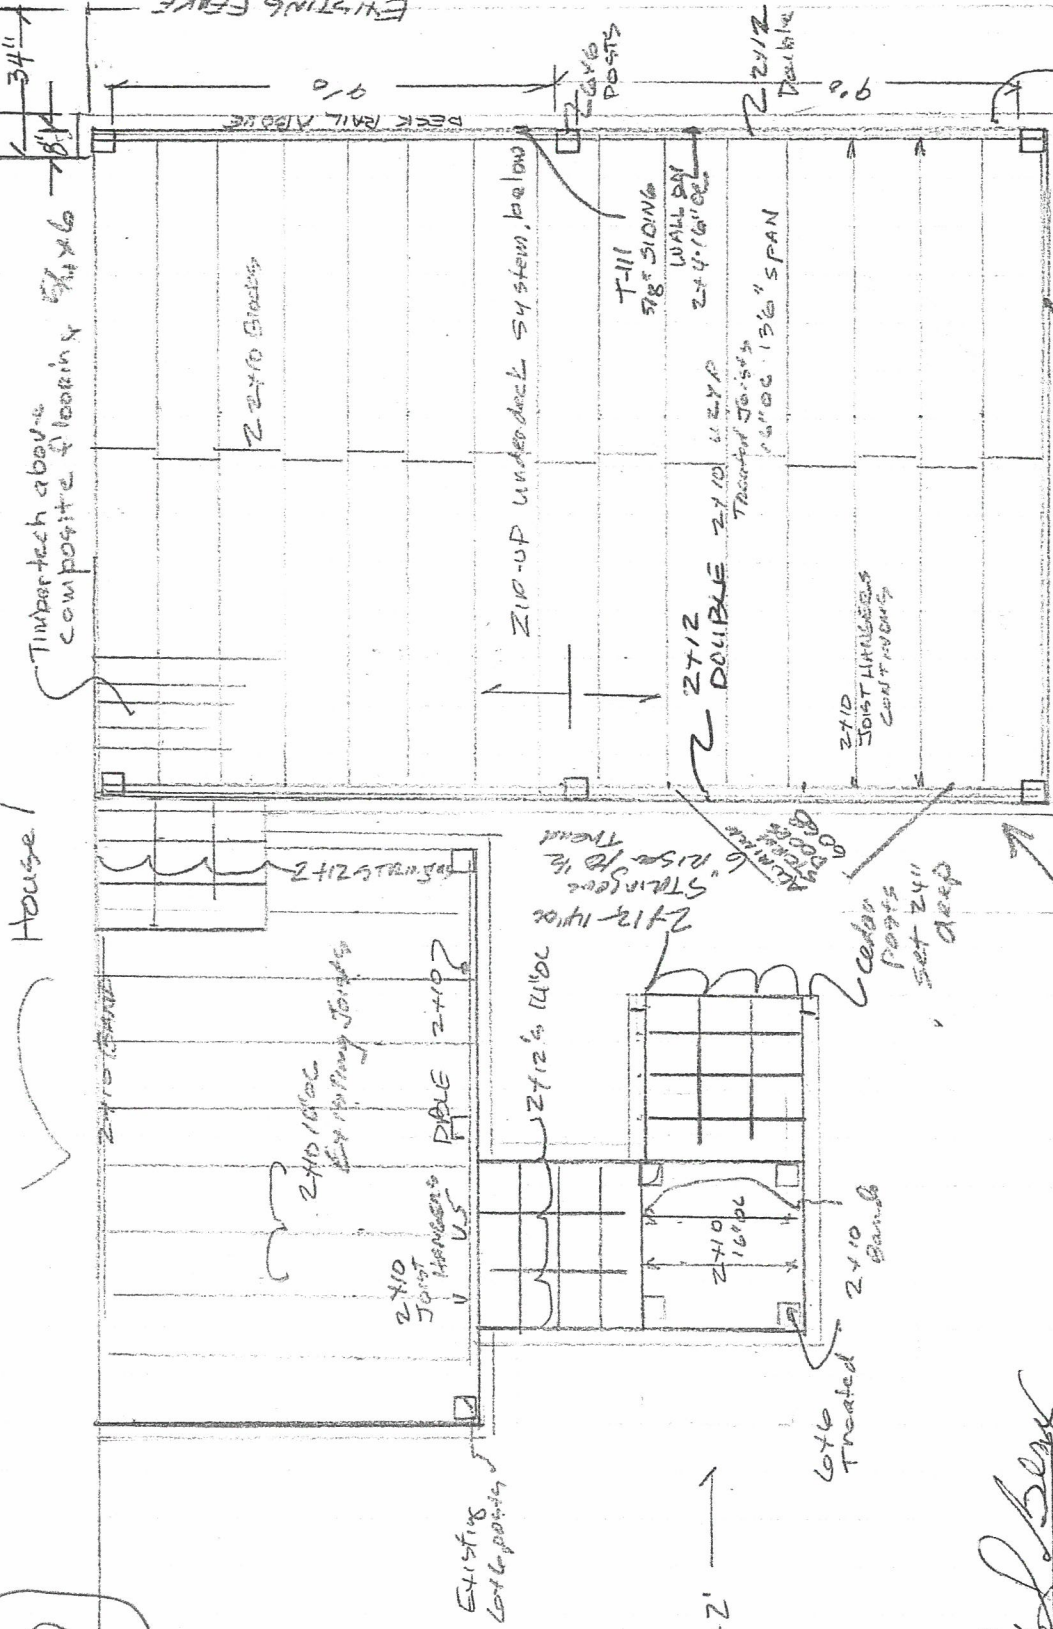

RECEIVED

FEB 03 2023

PLANNING & DESIGN
SERVICES


NOTE:
6" TO BOTTOM
OF DECK P

23-VARIANCE - NONE

RAILING

Rail + Post
Cross Section
1/2" = 1'
Scale

All #2x6's 4P Pressure Treated Lumber

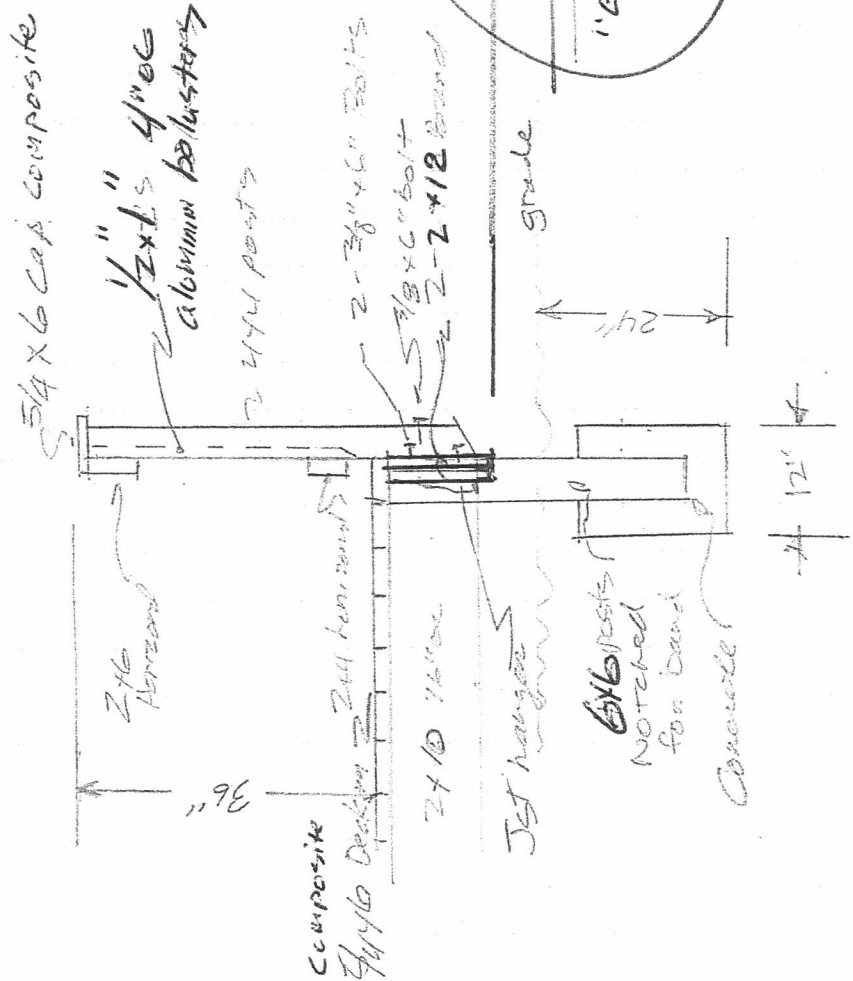

RECEIVED


FEB 03 2023


PLANNING & DESIGN
SERVICES

23-VAD-11111-0025

James McKelr

22-1A014NRC-0026

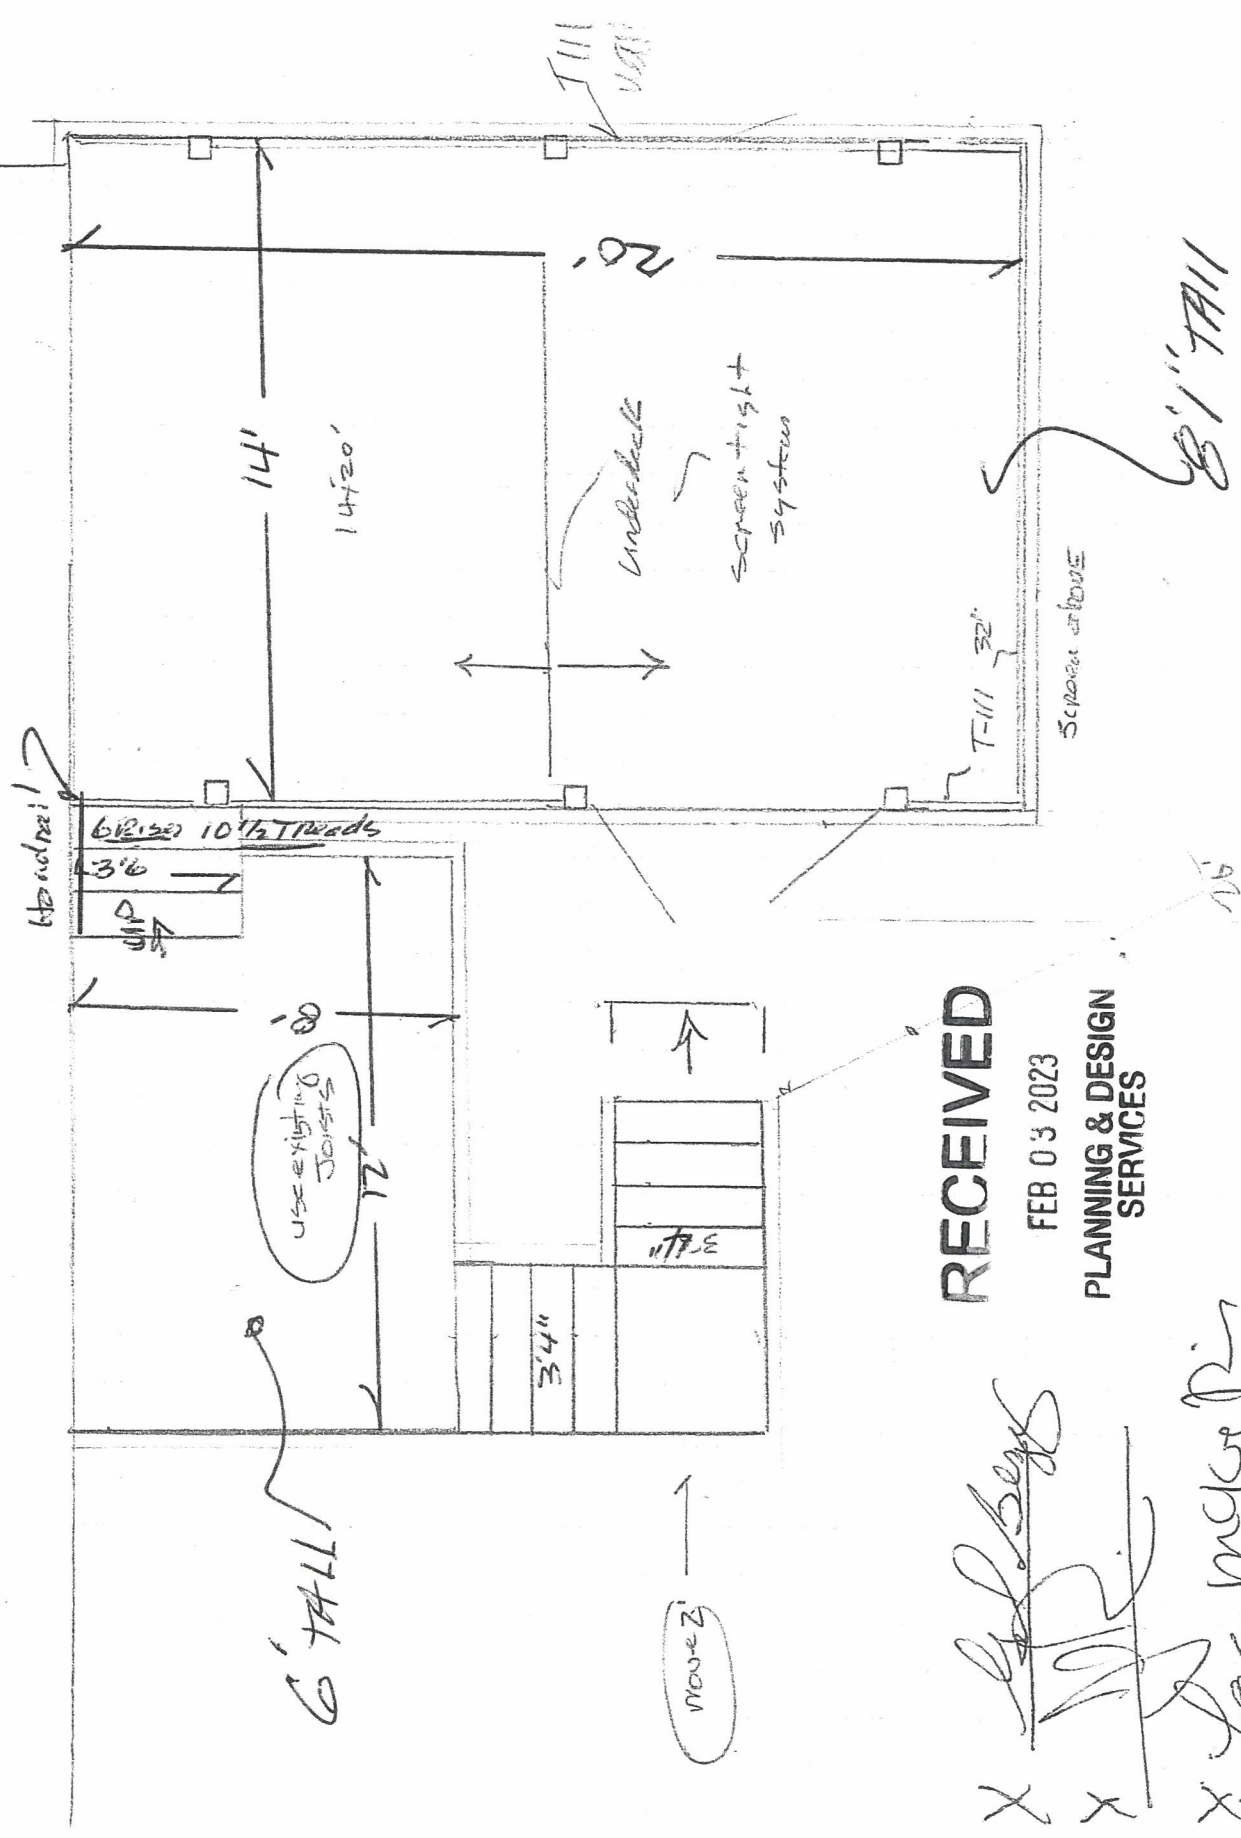

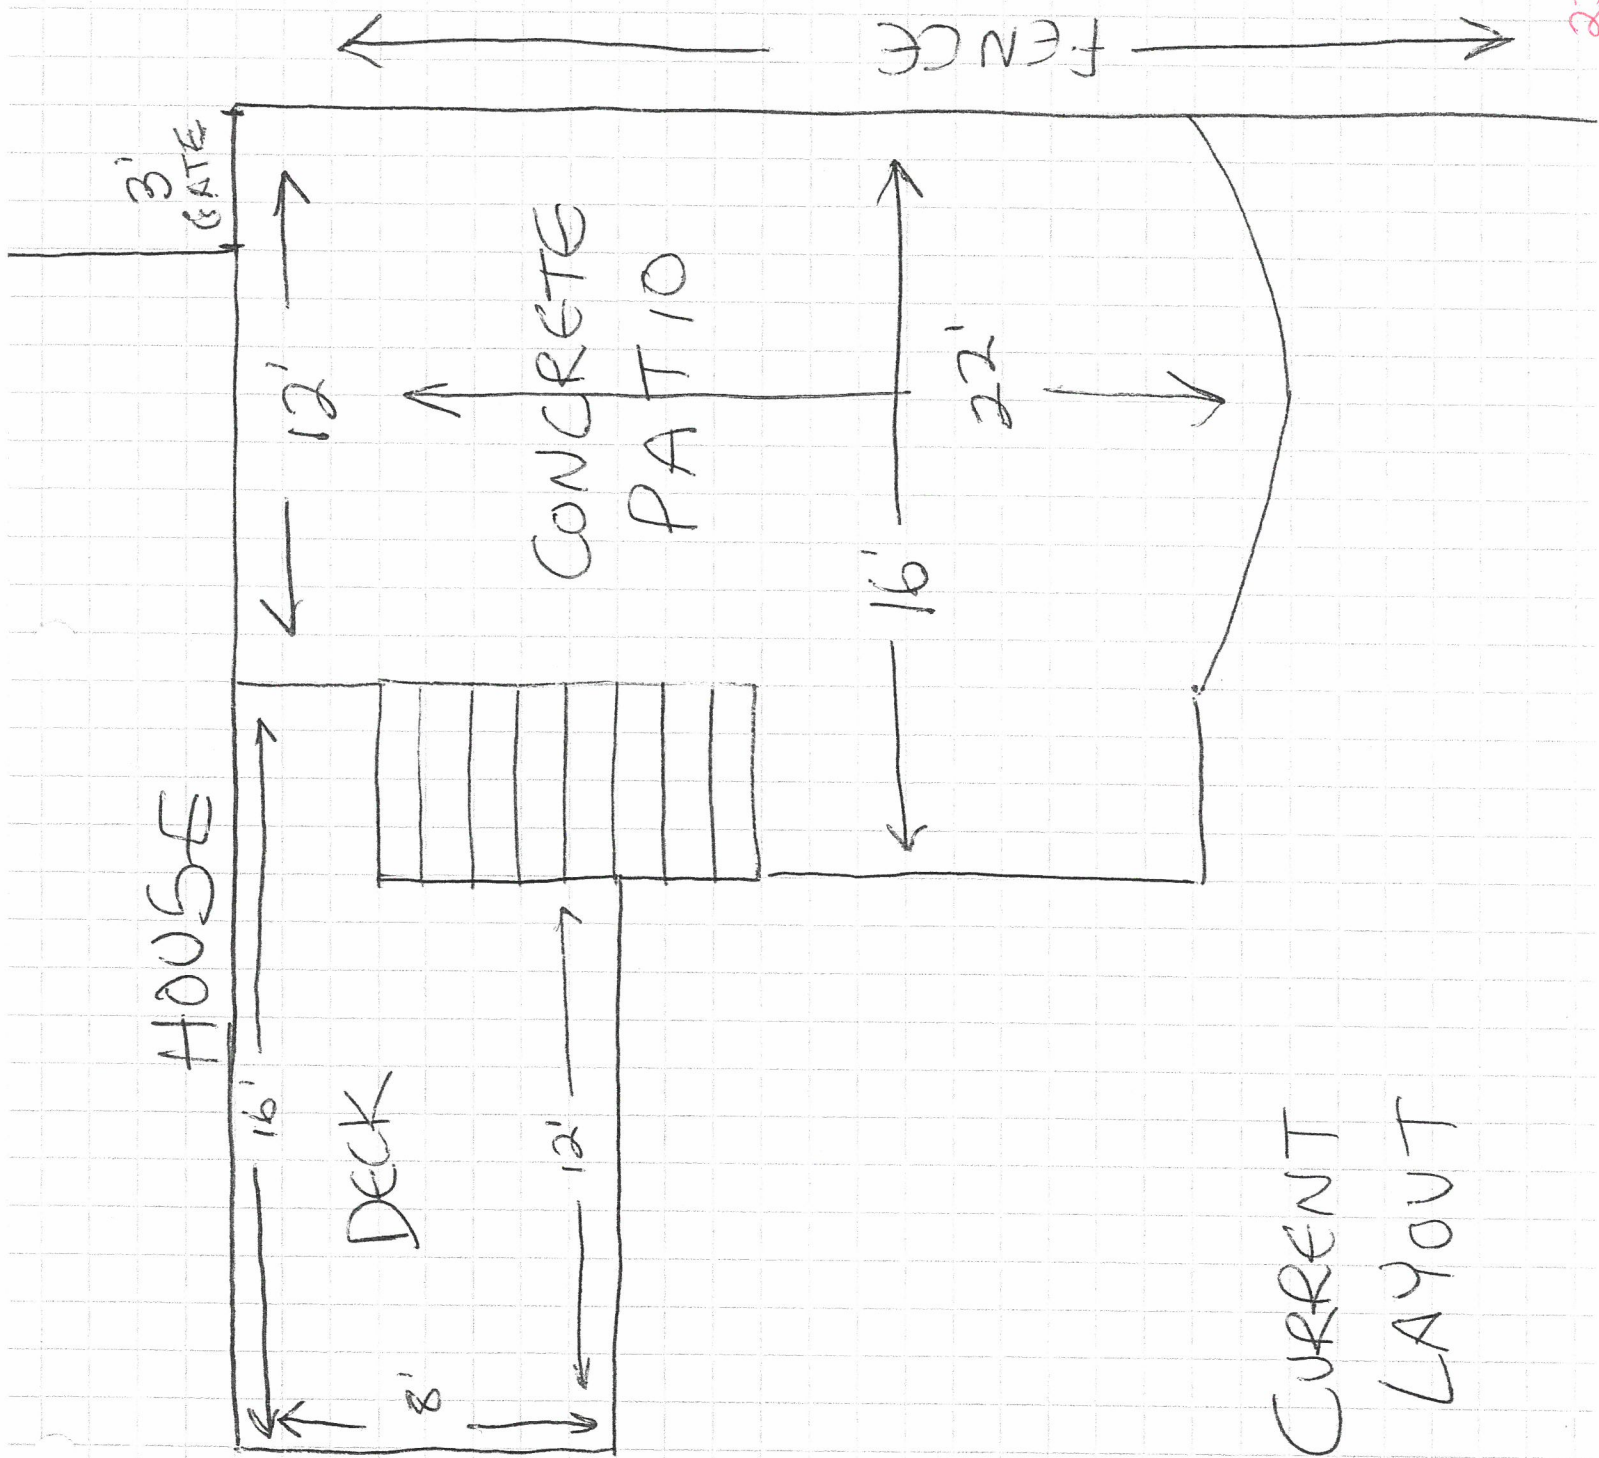

CURRENT
LAYOUT

RECEIVED
FEB 03 2023
PLANNING & DESIGN
SERVICES

23-VARIANCE-0020