


Name MIKE SEAR
Address 7206
Hollow Creek Rd.
City Louisville
State KY Zip 40228
Scale 1/8" = 1'
Date 12/9/16
Drawn by PT
Revised _____

NOTE: EMERALD GREEN ARBOVITAE CAN BE INSTALLED ON 3" O.D. (ON CENTER) FOR GOOD SCREEN, BUT 5" O.D. WILL CREATE A FASTER SOLID SCREEN. SHEAR (1) TIME PER YEAR TO PROMOTE THICK, DENSE SHADE, THIS WILL REDUCE SNOW/ICE POTENTIAL DAMAGE.

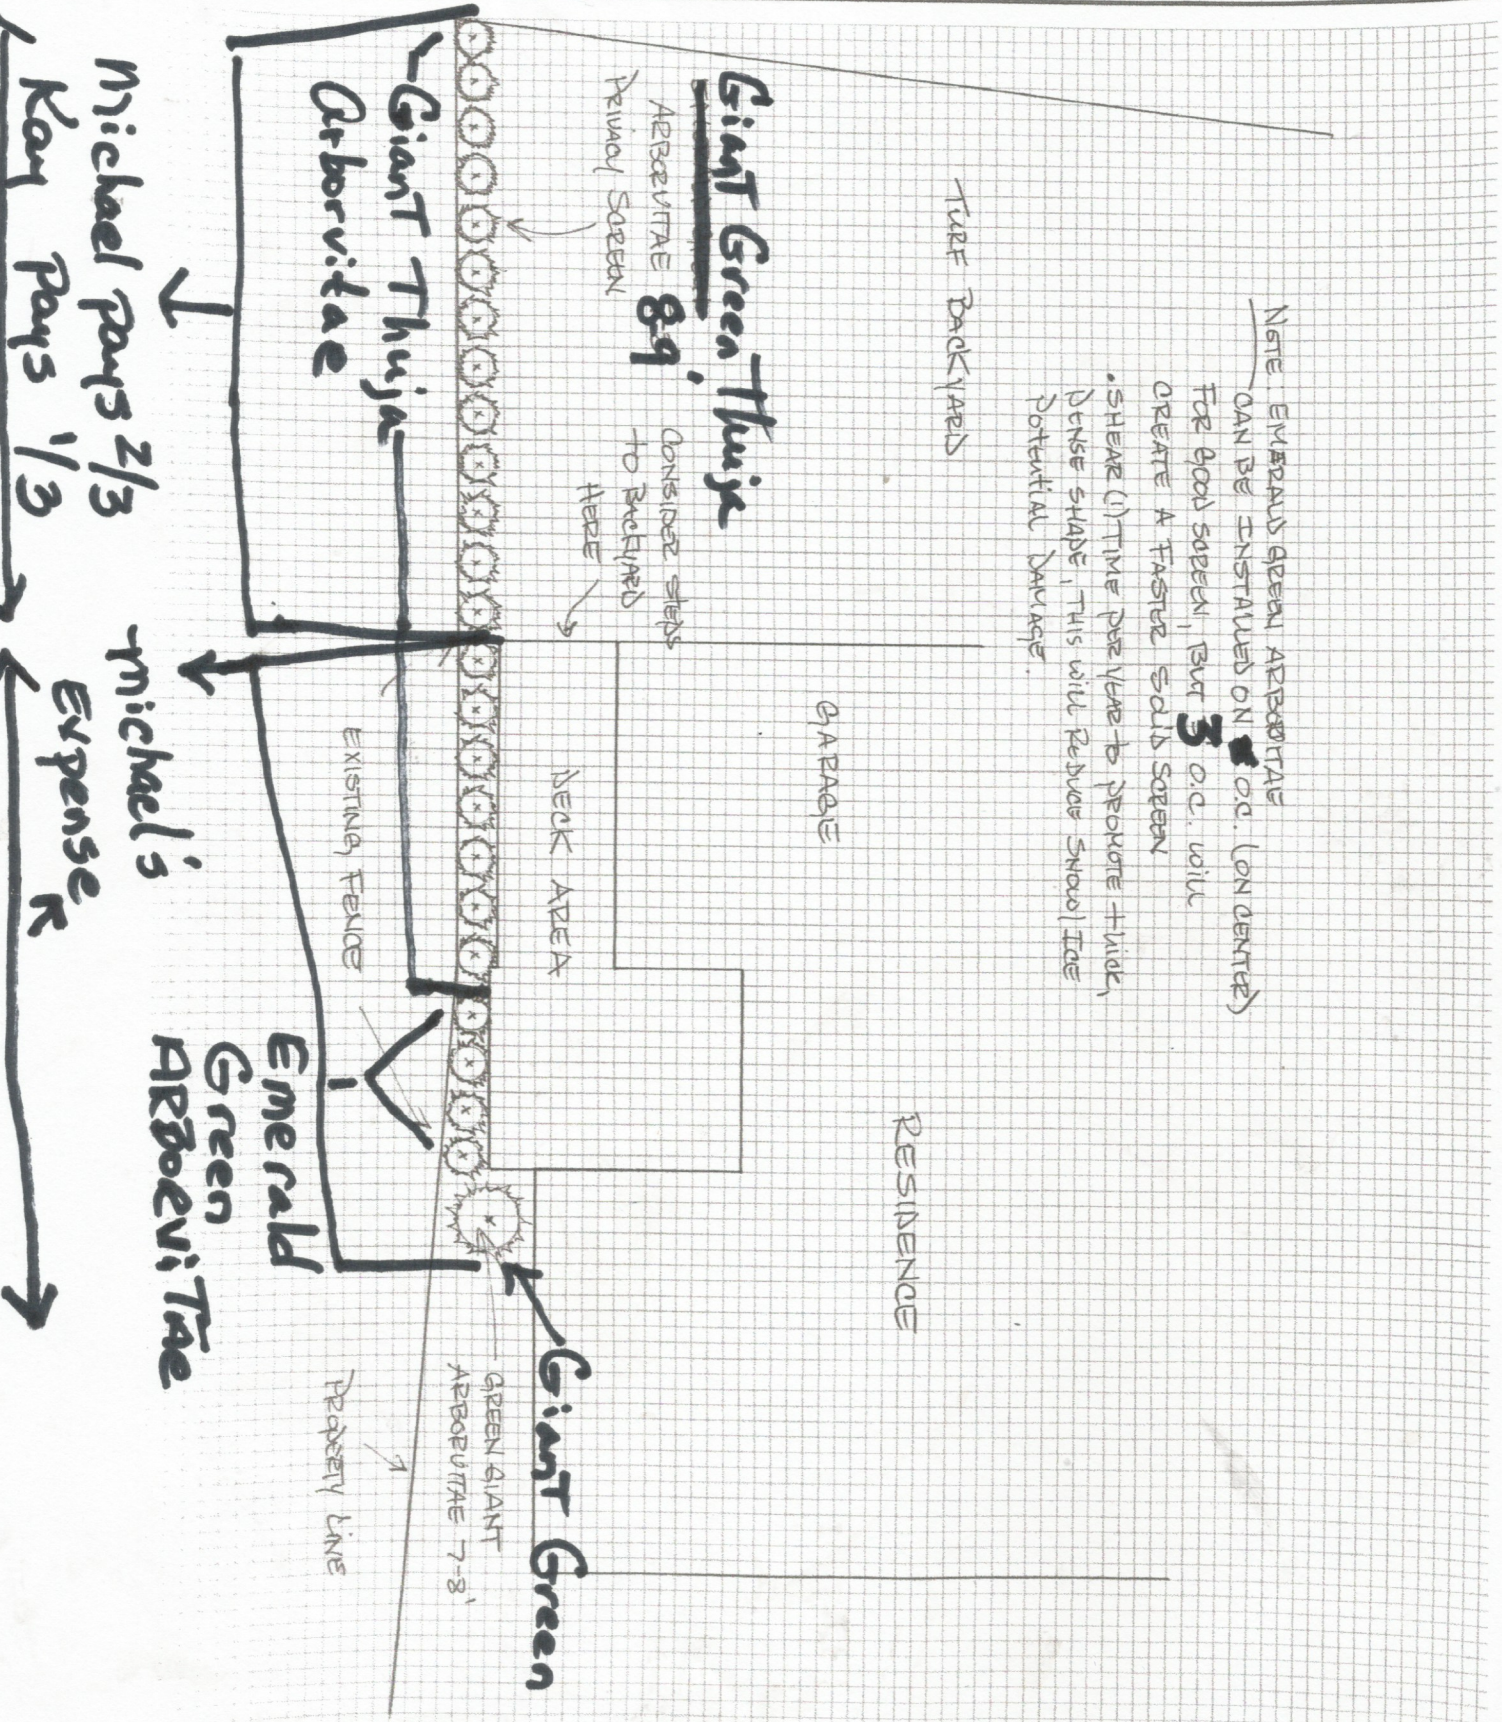

Giant Green Thuja

ARBOVITAE 89
PRIVATE SCREEN
CONSIDER STEPS TO BACKYARD HERE

TURF BACKYARD

GARAGE

RESIDENCE

NECK AREA

EXISTING FENCE

Emerald Green Arbovitae

Giant Green

GREEN GIANT ARBOVITAE 7-8'

PROPERTY LINE

Michael pays 2/3
Ray pays 1/3

Michael's Expense