

RECEIVED


MAR 05 2018

PLANNING & DESIGN SERVICES

CROSS-SECTIONS  
NOT TO SCALE




SECTION A-A

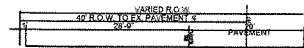


SECTION B-B




SECTION C-C

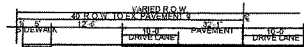


SECTION D-D

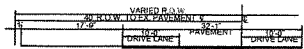


SECTION E-E

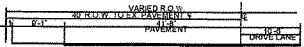


SECTION F-F

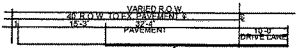


SECTION G-G

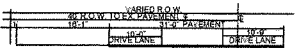


SECTION H-H

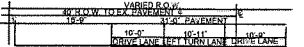


SECTION I-I

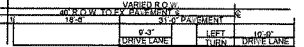

SECTION J-J

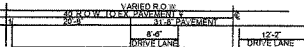


SECTION K-K

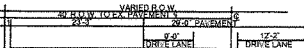

SECTION L-L

NOT FOR CONSTRUCTION

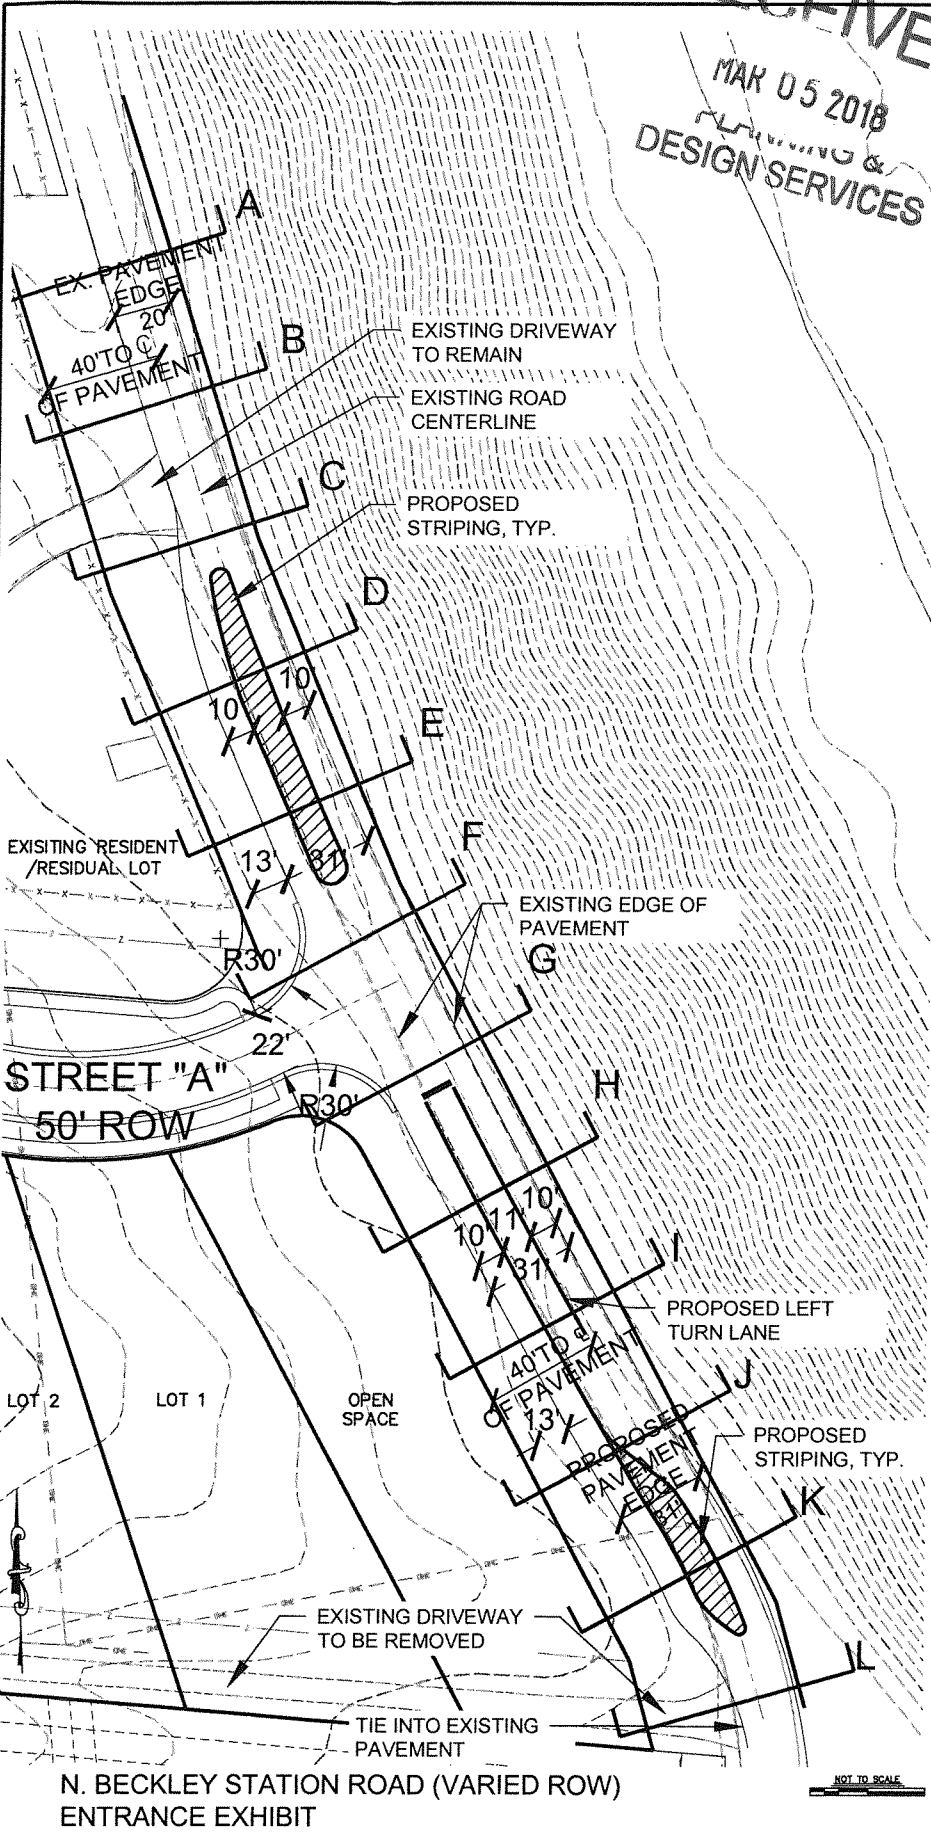

N. BECKLEY STATION ROAD (VARIED ROW)  
ENTRANCE EXHIBIT

NOT TO SCALE

EX	DATE	BY	CHK
	11/15/17	JW	JW
	11/15/17	JW	JW
	11/15/17	JW	JW

SHEET TITLE  
MAJOR PRELIMINARY SUBDIVISION PLAN:  
NORTH BECKLEY STATION EXHIBIT  
PROJECT TITLE:  
WETHERLY SPRINGS SUBDIVISION  
1698, 1700 & 1704 N BECKLEY STATION ROAD  
LOUISVILLE, KY 40245

NO. REVISED	DATE
1	11/15/17
2	
3	
4	

**SABAK, WILSON & LINGO, INC**  
ENGINEERS, LANDSCAPE ARCHITECTS & PLANNERS  
THE HENRY CLAY 608 S. THIRD STREET, LOUISVILLE, KENTUCKY 40202 (502) 684-8271

10 000000 1 0 0 0