





THE GATES

RECEIVED

MAR 28 2016


PLANNING & DESIGN SERVICES

up to 18'  
up to 35'

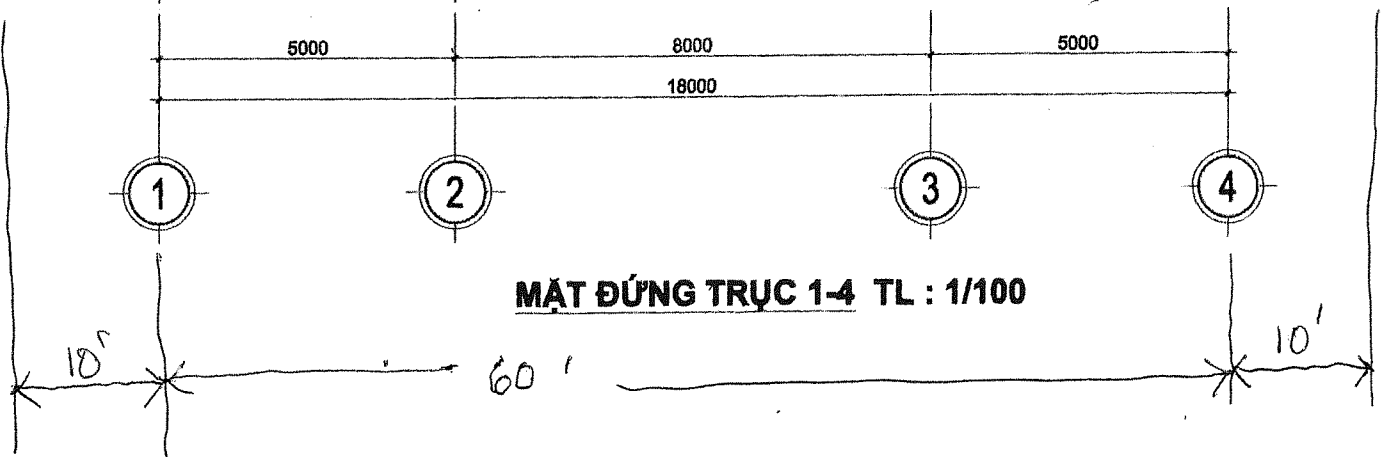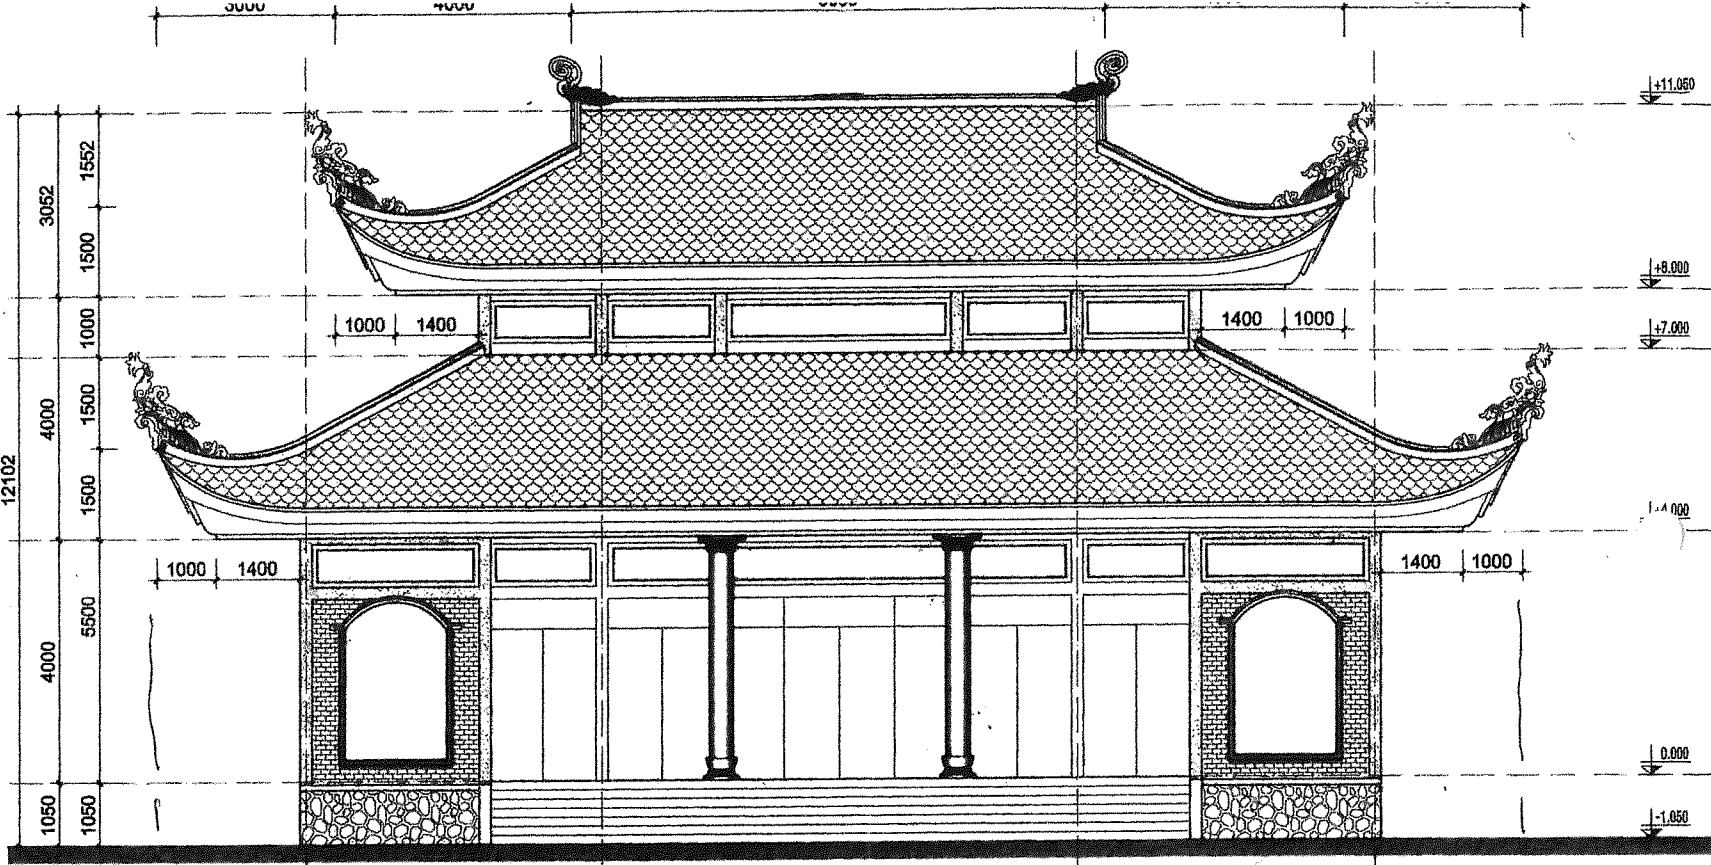

Building 1 - Front

RECEIVED  
MAR 28 2016  
PLANNING & DESIGN SERVICES

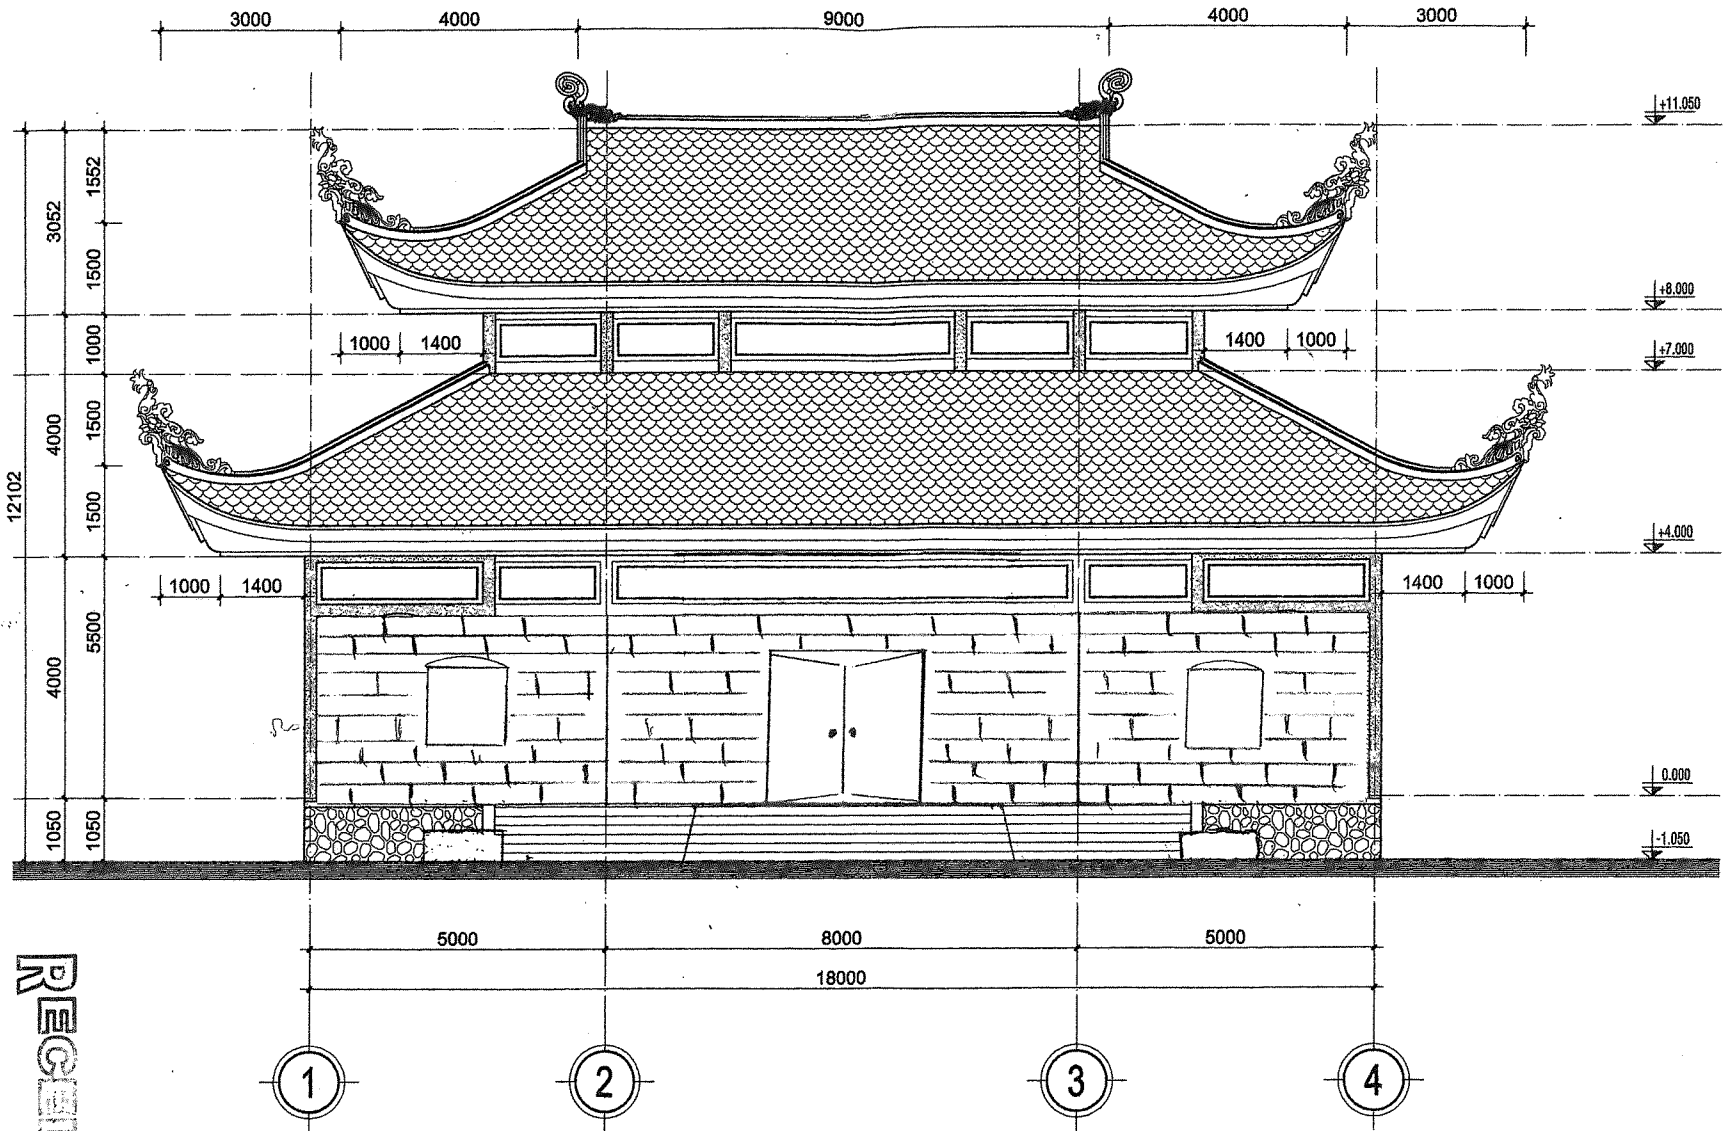


**MẶT ĐỨNG TRỤC 1-4 TL : 1/100**

LOT 1 - Building 1 - Rear


PLANNING & DESIGN SERVICES

MAR 28 2016

**RECEIVED**

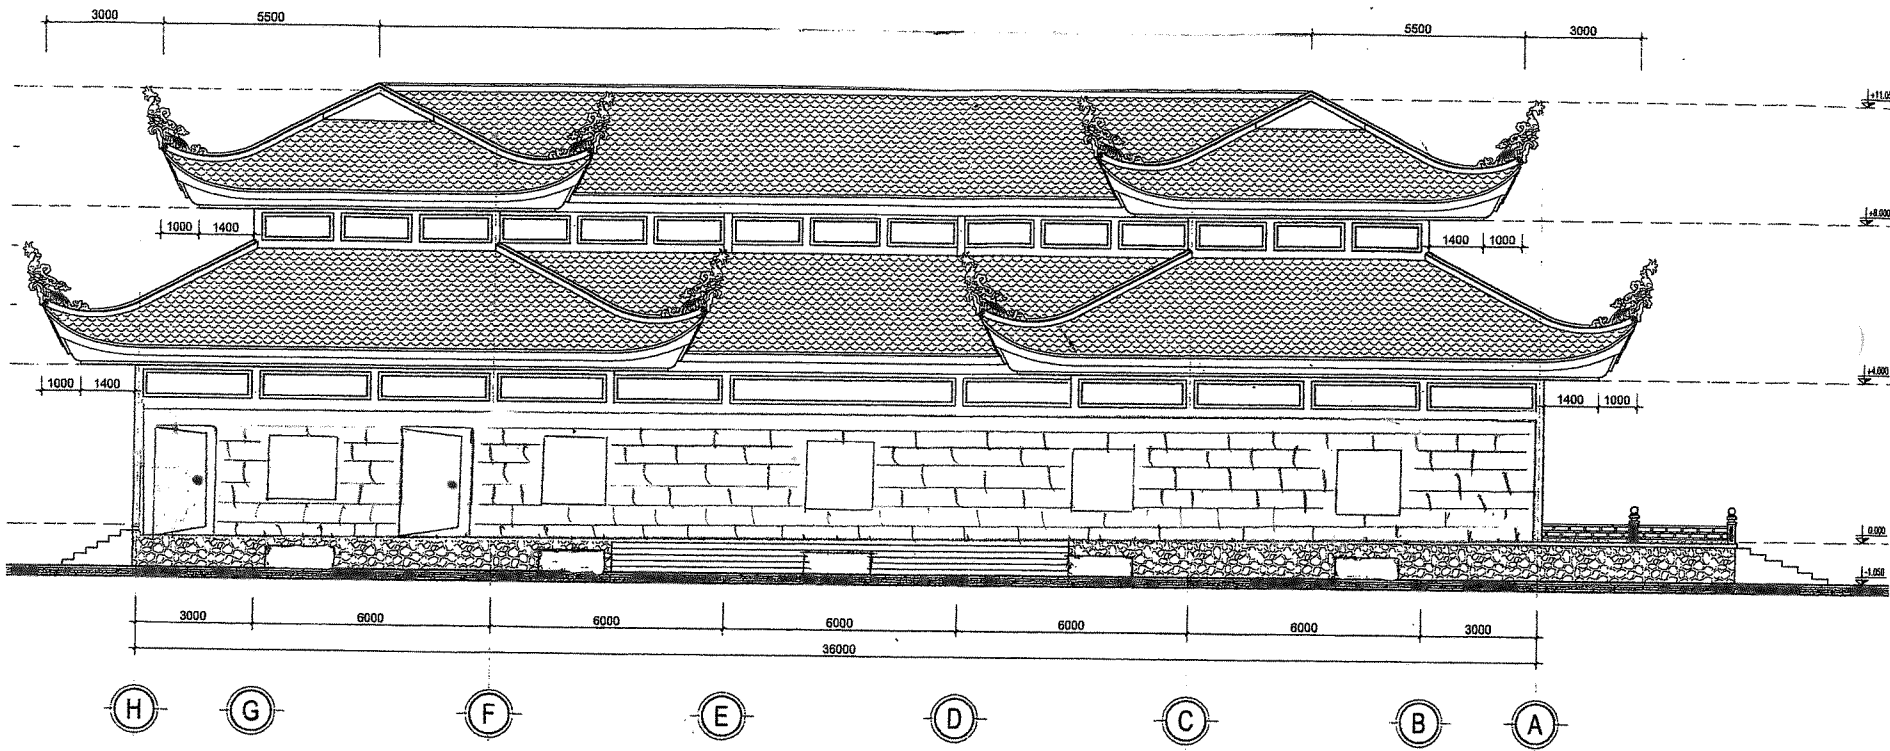

MẶT ĐỨNG TRỤC H-A TL : 1/100

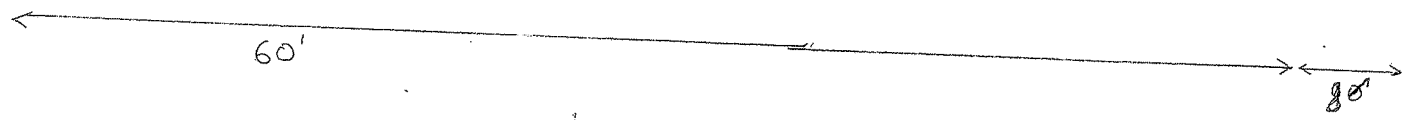


LOT 1 - Building 1 - Side

**RECEIVED**  
 MAR 28 2014  
 PLANNING & DESIGN SERVICES

1

RECEIVED  
FEB 22 2018  
PLANNING &  
DESIGN SERVICES

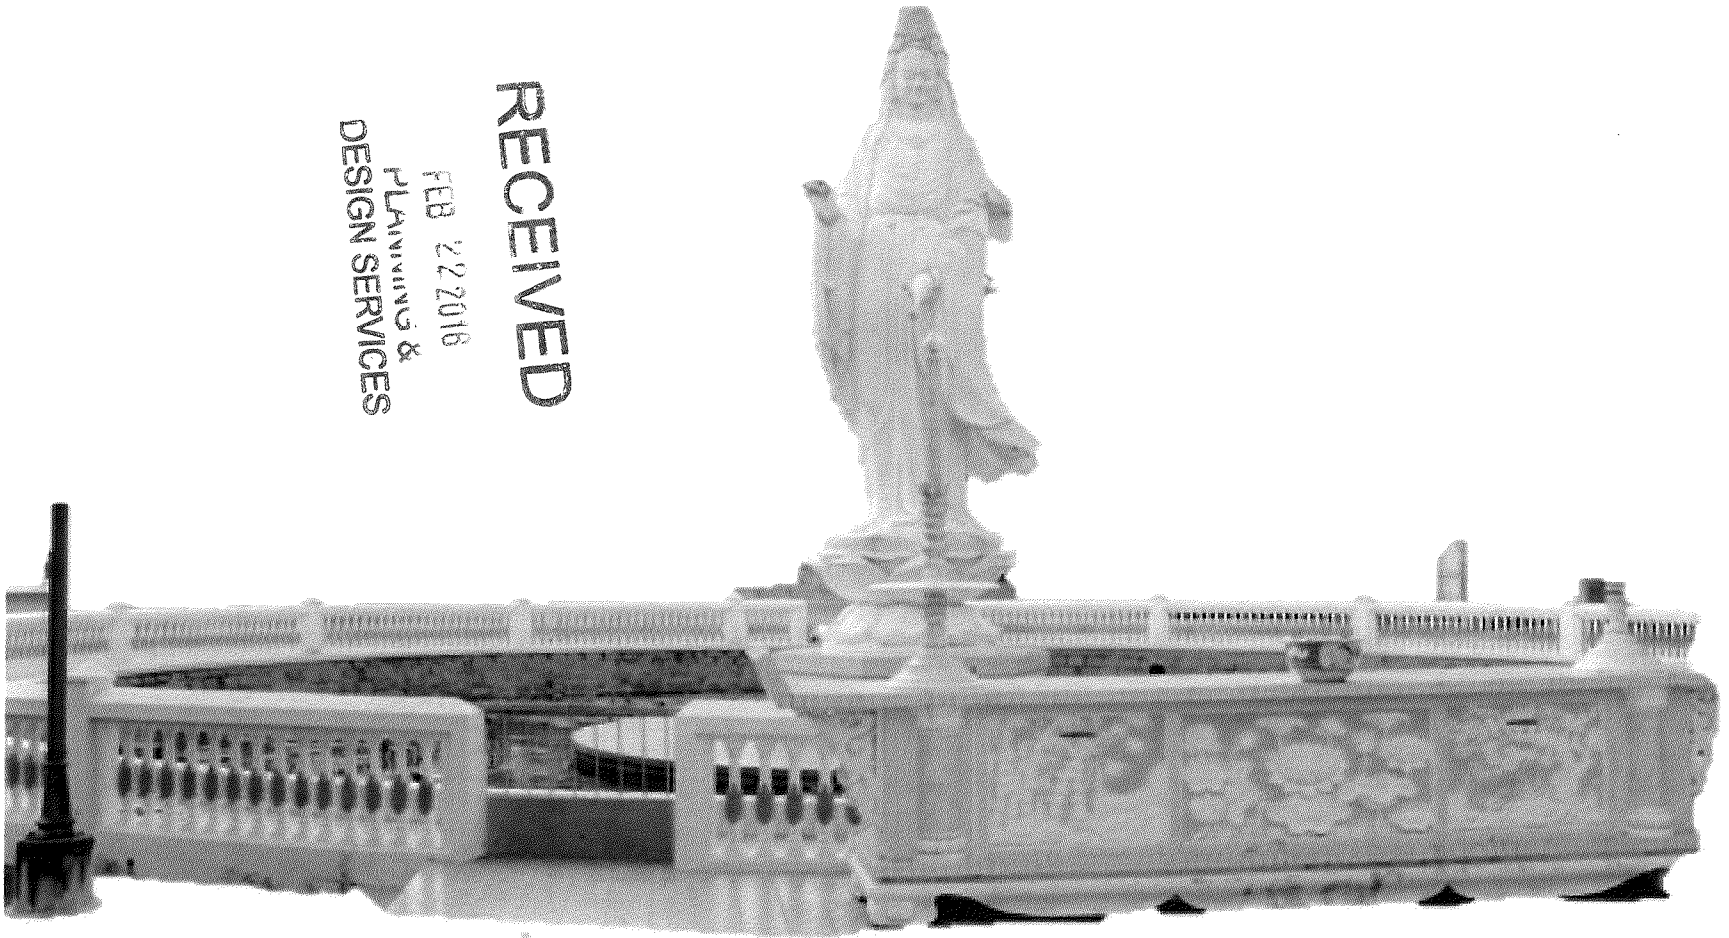

# COMPASSIONATE STATUE AND POND

LOT 1

RECEIVED

MAR 24 2015  
PLANNING &  
DESIGN SERVICES



Rear - Buildings 2, 5 + 6

✓

16 DEVR AN1035

RECEIVED


MAR 24 2016

PLANNING &  
DESIGN SERVICES




Front - Buildings 2.5 #6

16DZURPLAN1035

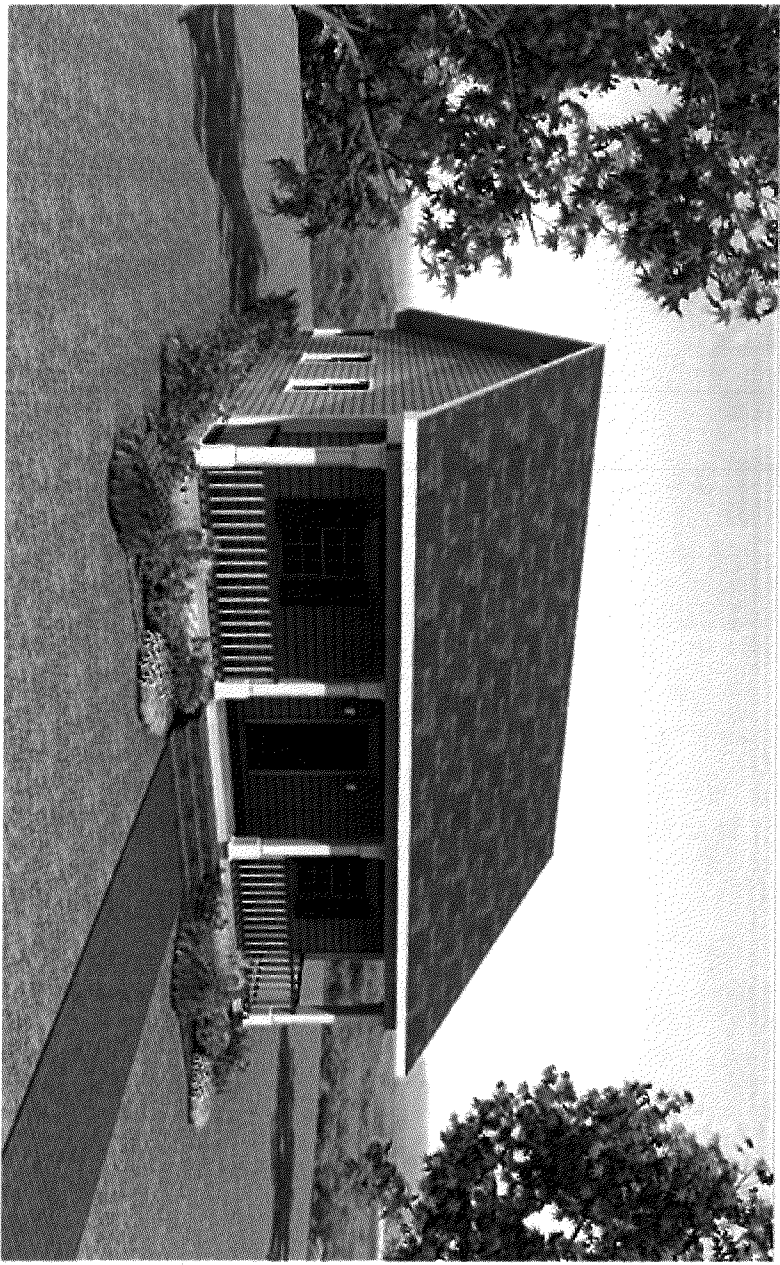

Educational Building 2, 5 & 6 – Front and Left Views

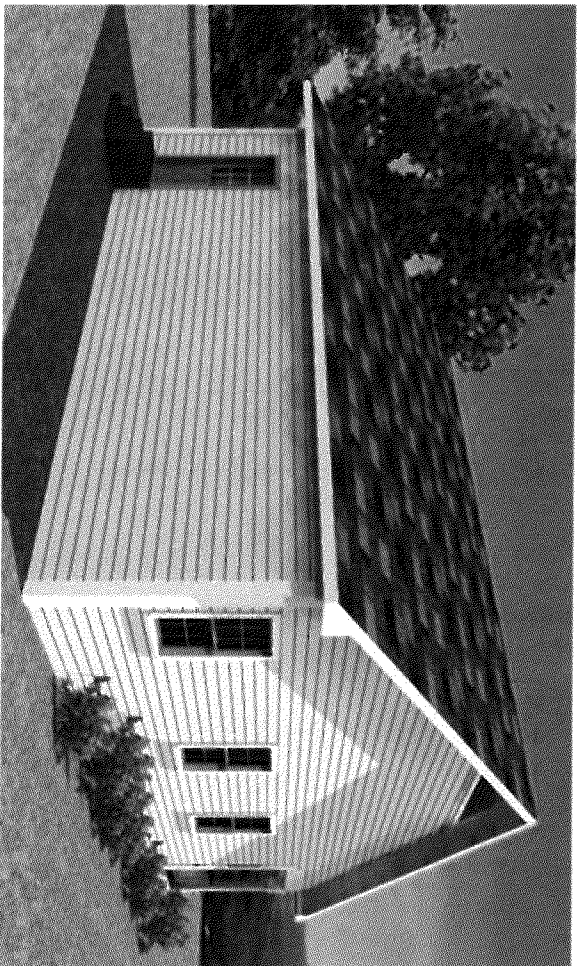

Educational Building 2, 5 & 6 – Rear and Right Views

**RECEIVED**  
FEB 23 2010  
PLANNING &  
DESIGN SERVICES

16 Dev Plan 1035




LOT 1 - Building 3




RECEIVED

FEB 22 2010  
PLANNING &  
DESIGN SERVICES

Private Prayer Building – Front, Left and Right Views

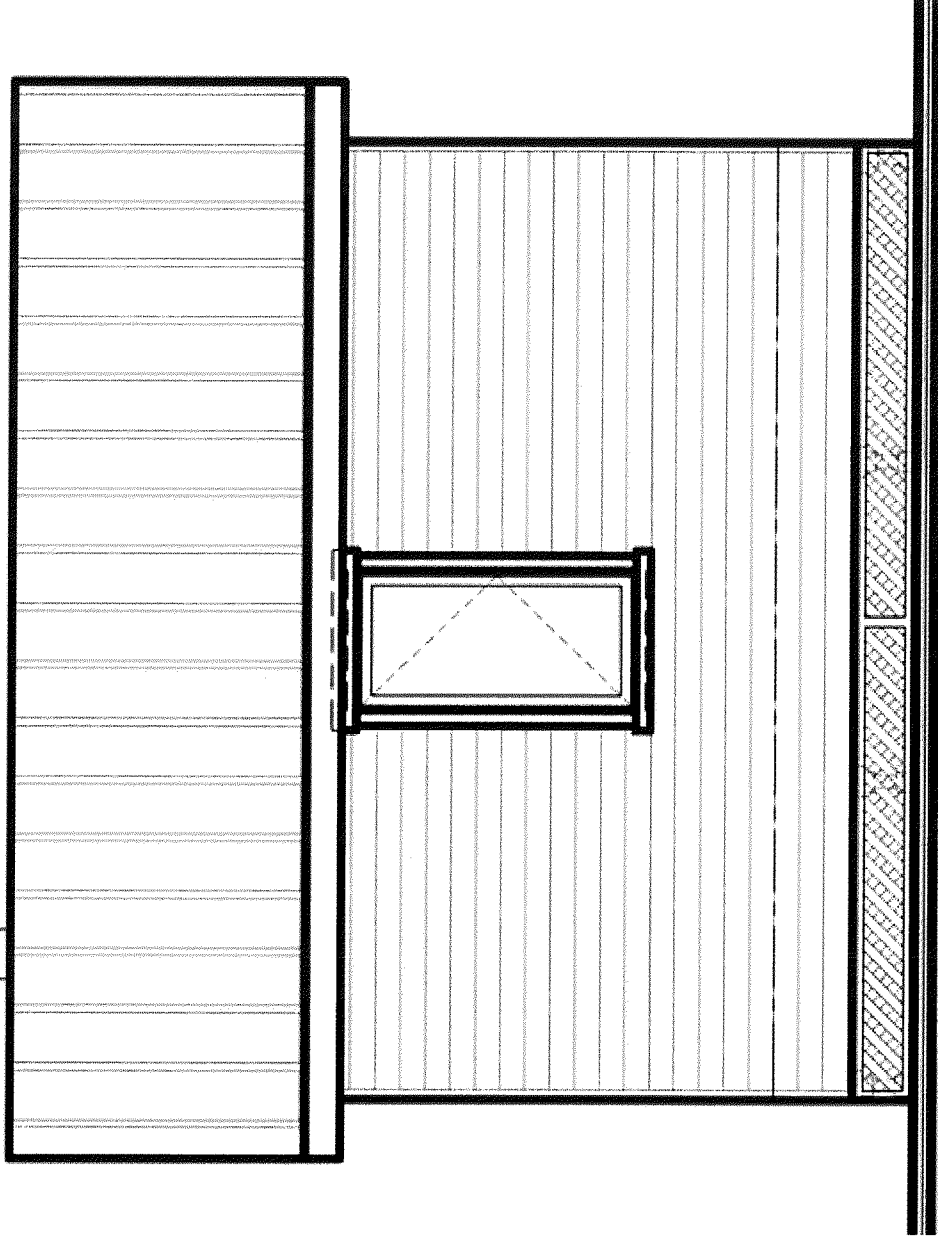

Private Prayer Building – Rear View

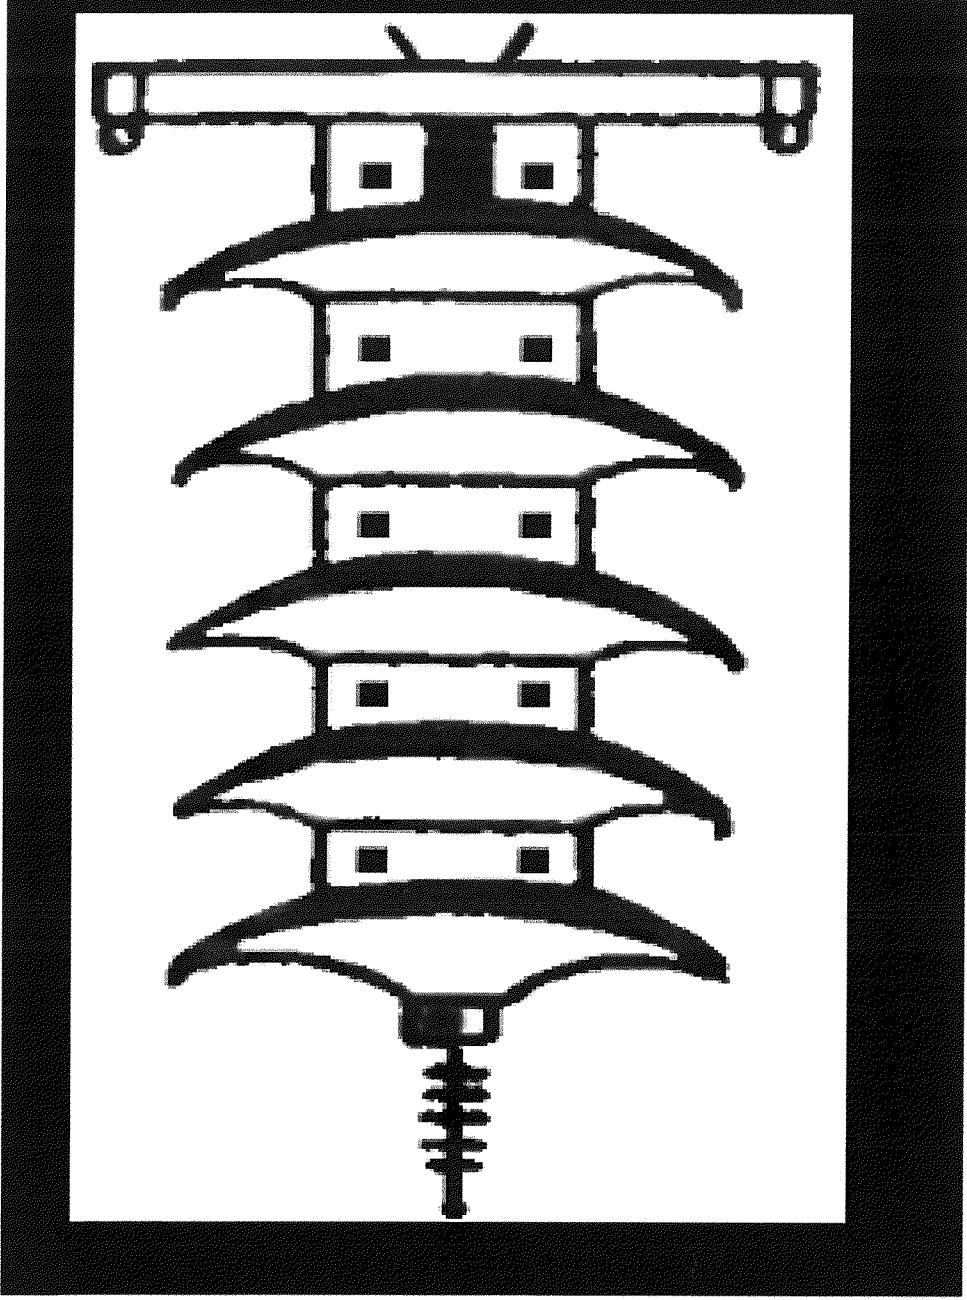

# PAGODA

LOT 1 - Building 4

RECEIVED


FEB 22 2016

PLANNING &  
DESIGN SERVICES


LOT 2



Commercial Building – Front View

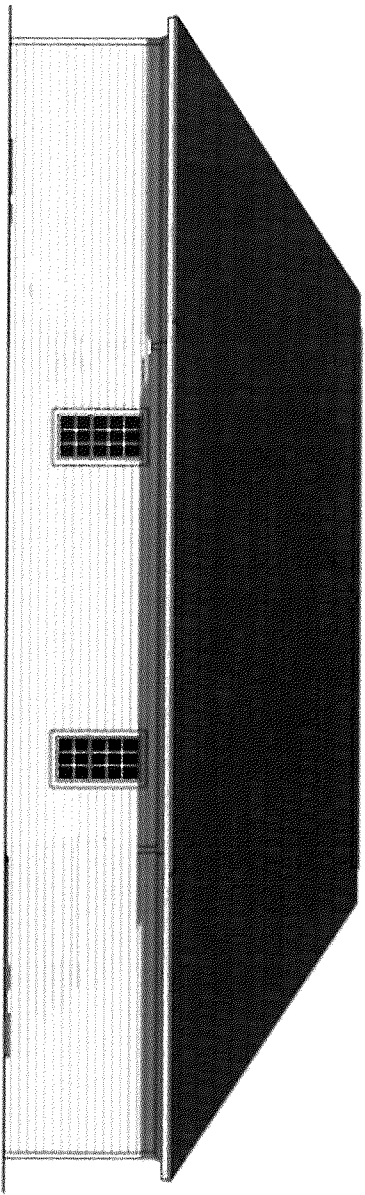

Commercial Building – Rear View

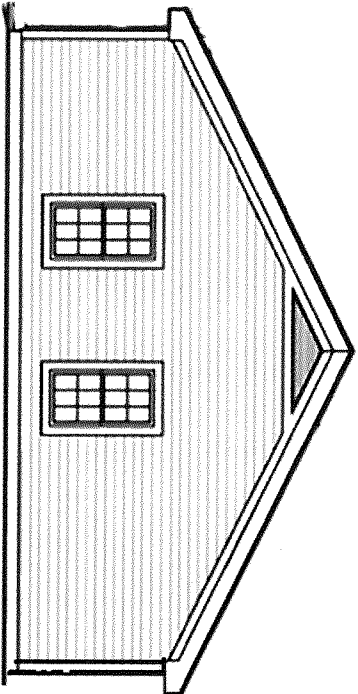

Commercial Building Left and Right View

**RECEIVED**

929 2222016

PLANNING &  
DESIGN SERVICES

RECEIVED

# Revised Condominium Elevations

## Architectural Enhancements Four-Plex



Alternative 1



Alternative 2



Alternative 3



Alternative 4

# Revised Condominium Elevations

## Architectural Enhancements Eight-Plex



Alternative 1



Alternative 2



Alternative 3