

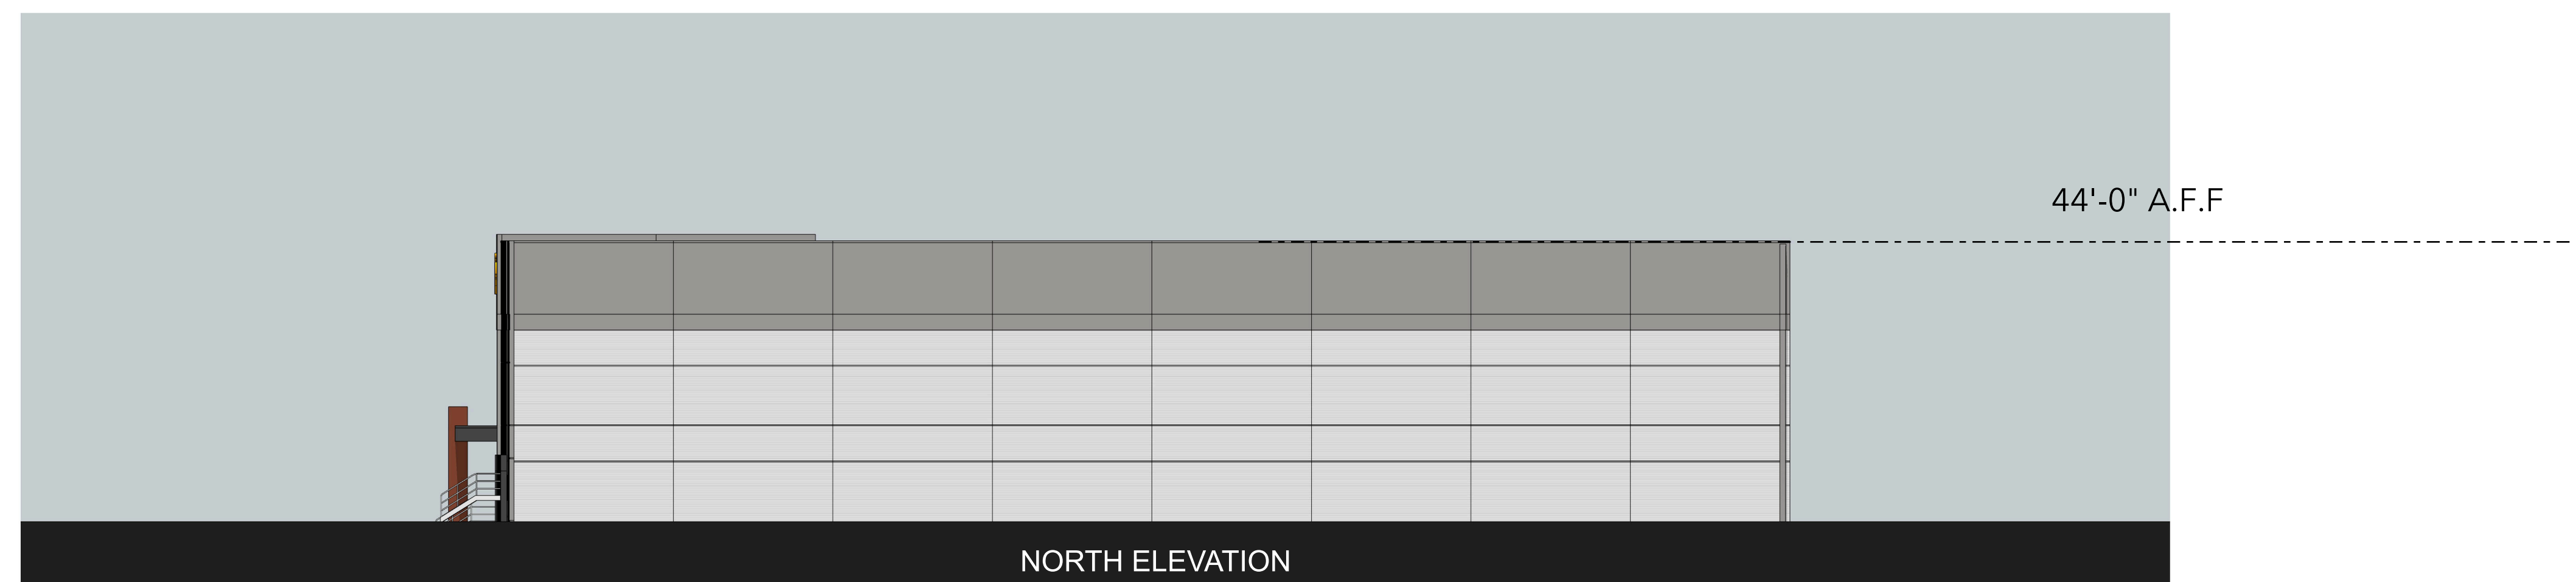



## BUILDING 1 ELEVATIONS

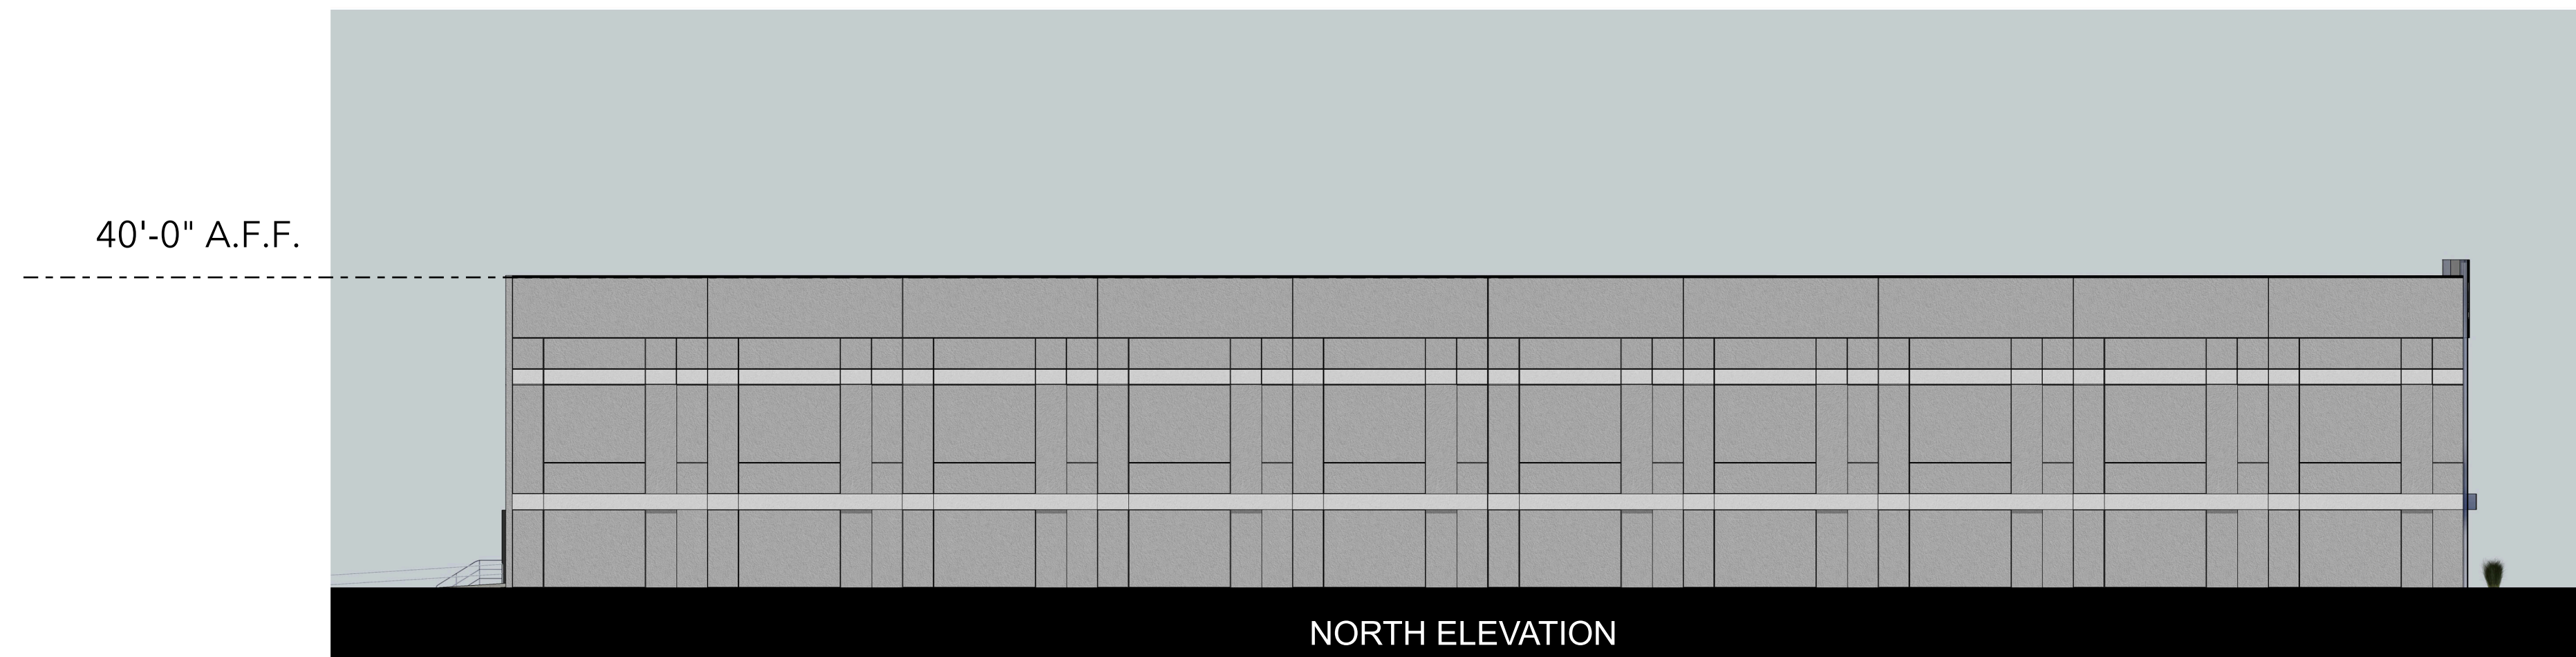


## **BUILDING 2 ELEVATIONS**

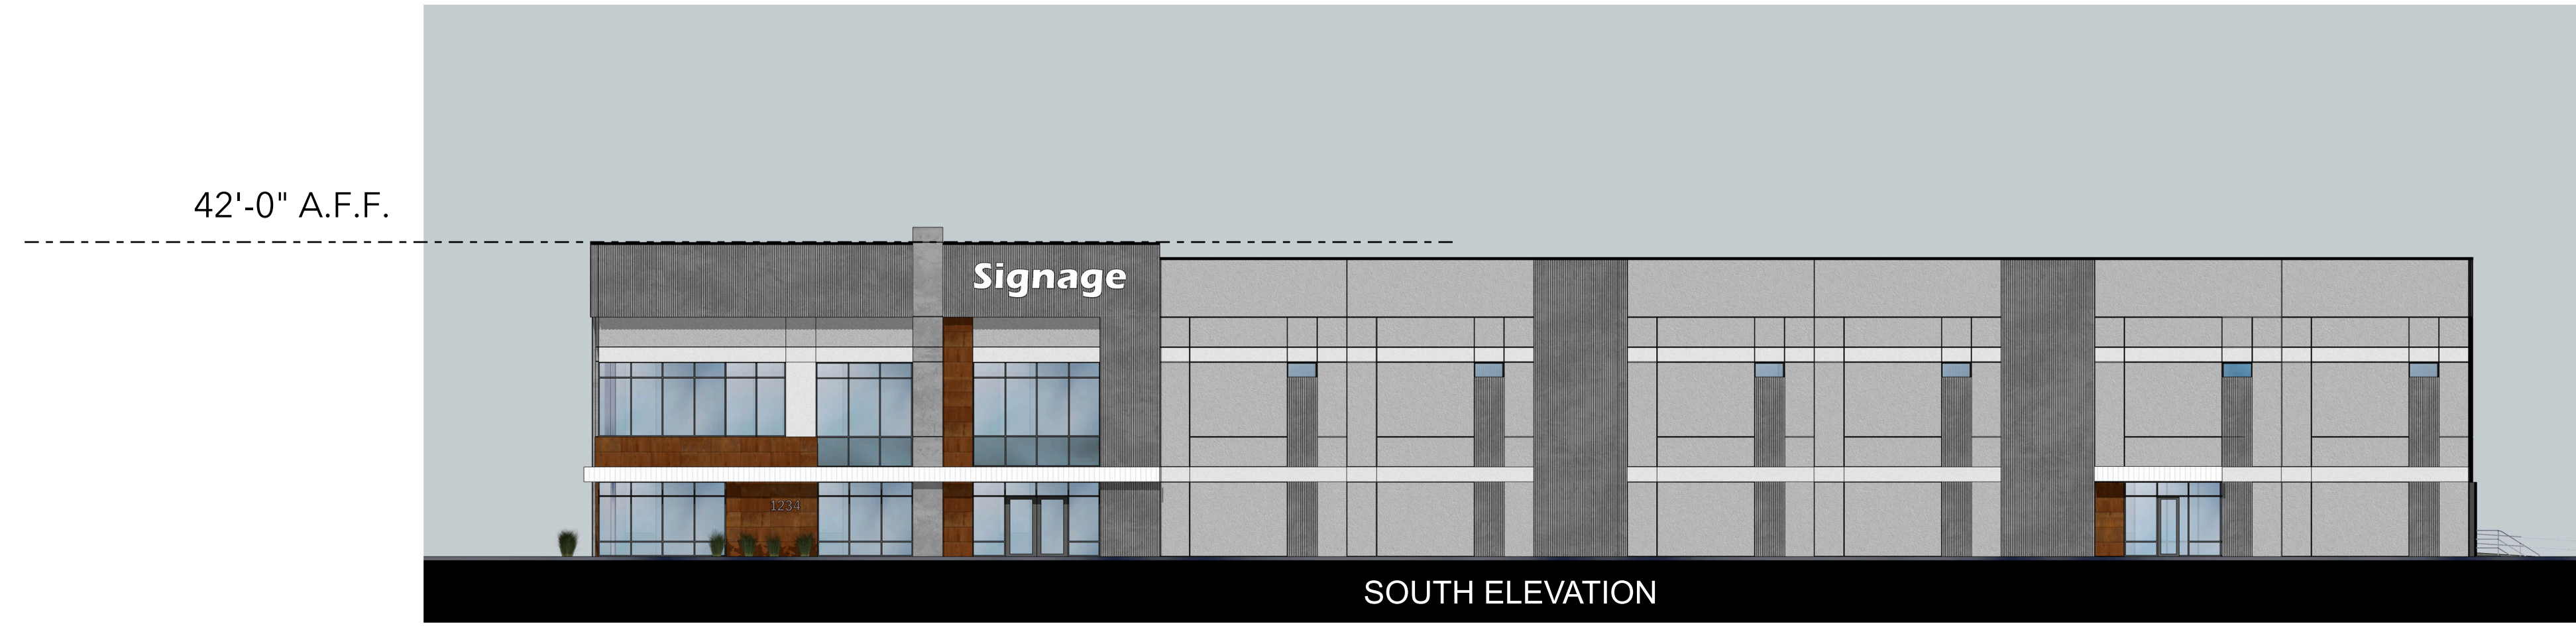

## **BUILDING 3 ELEVATIONS**

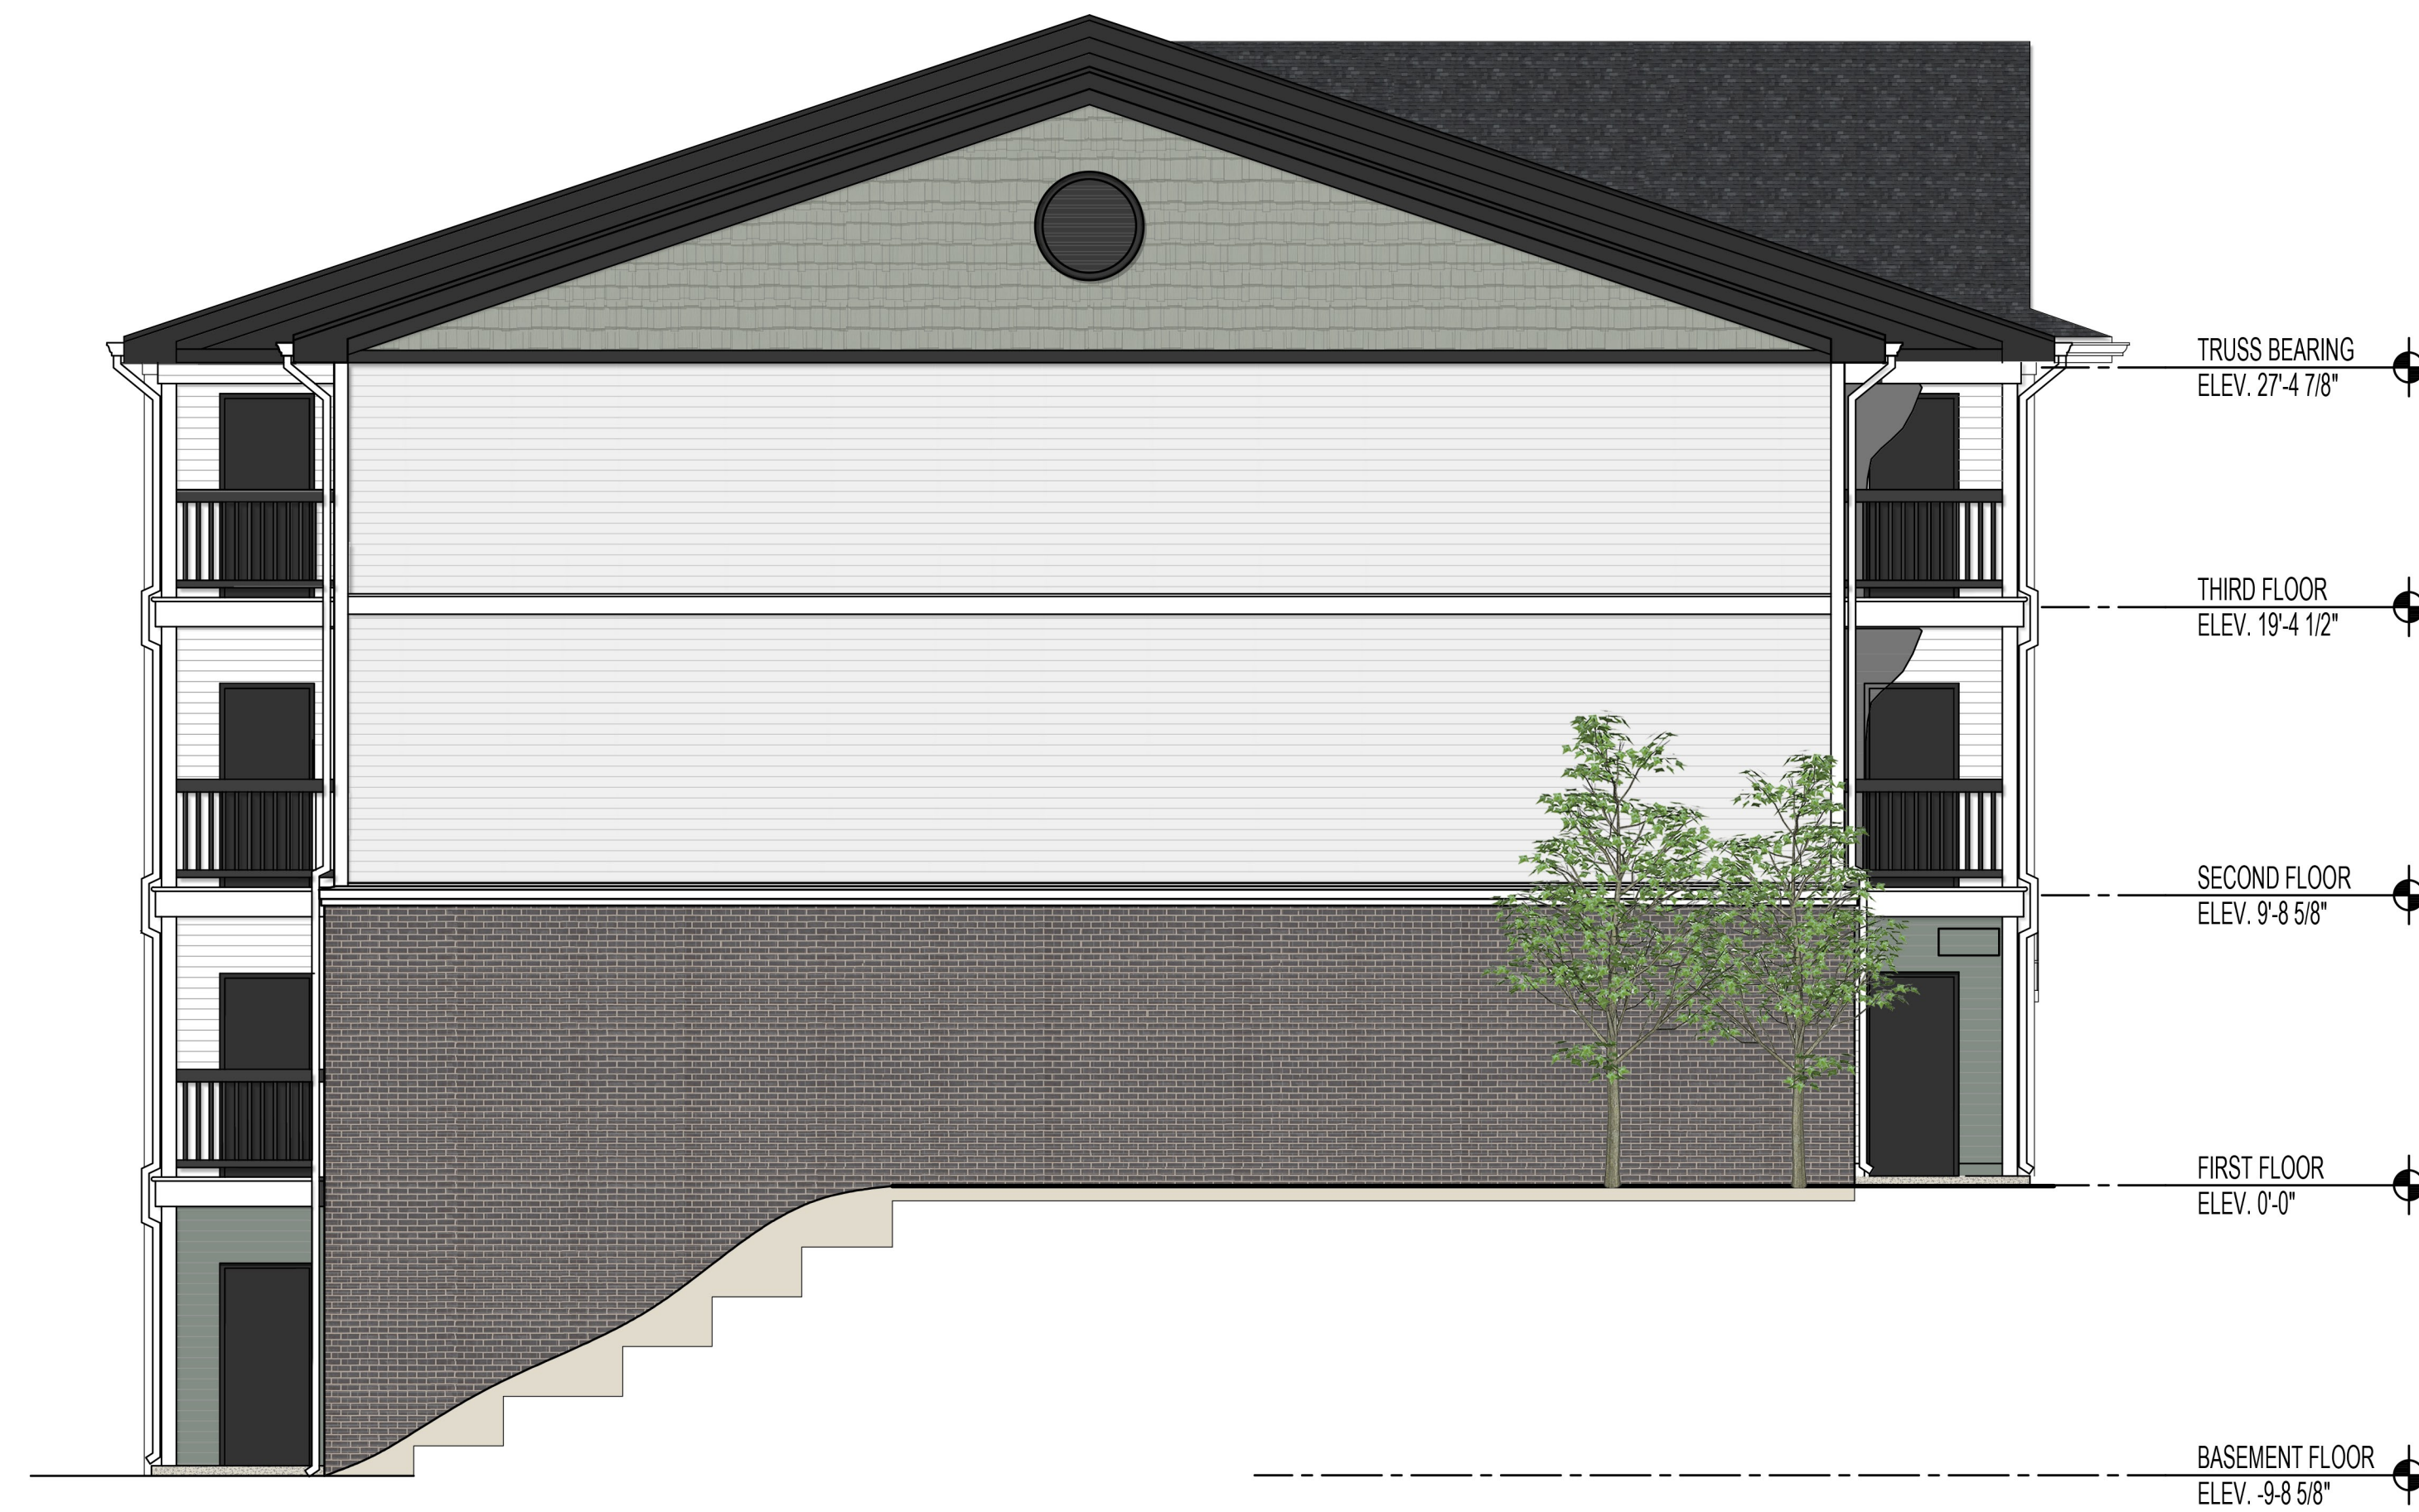

**ELEVATIONS**  
SCALE: 3/16" = 1'-0"

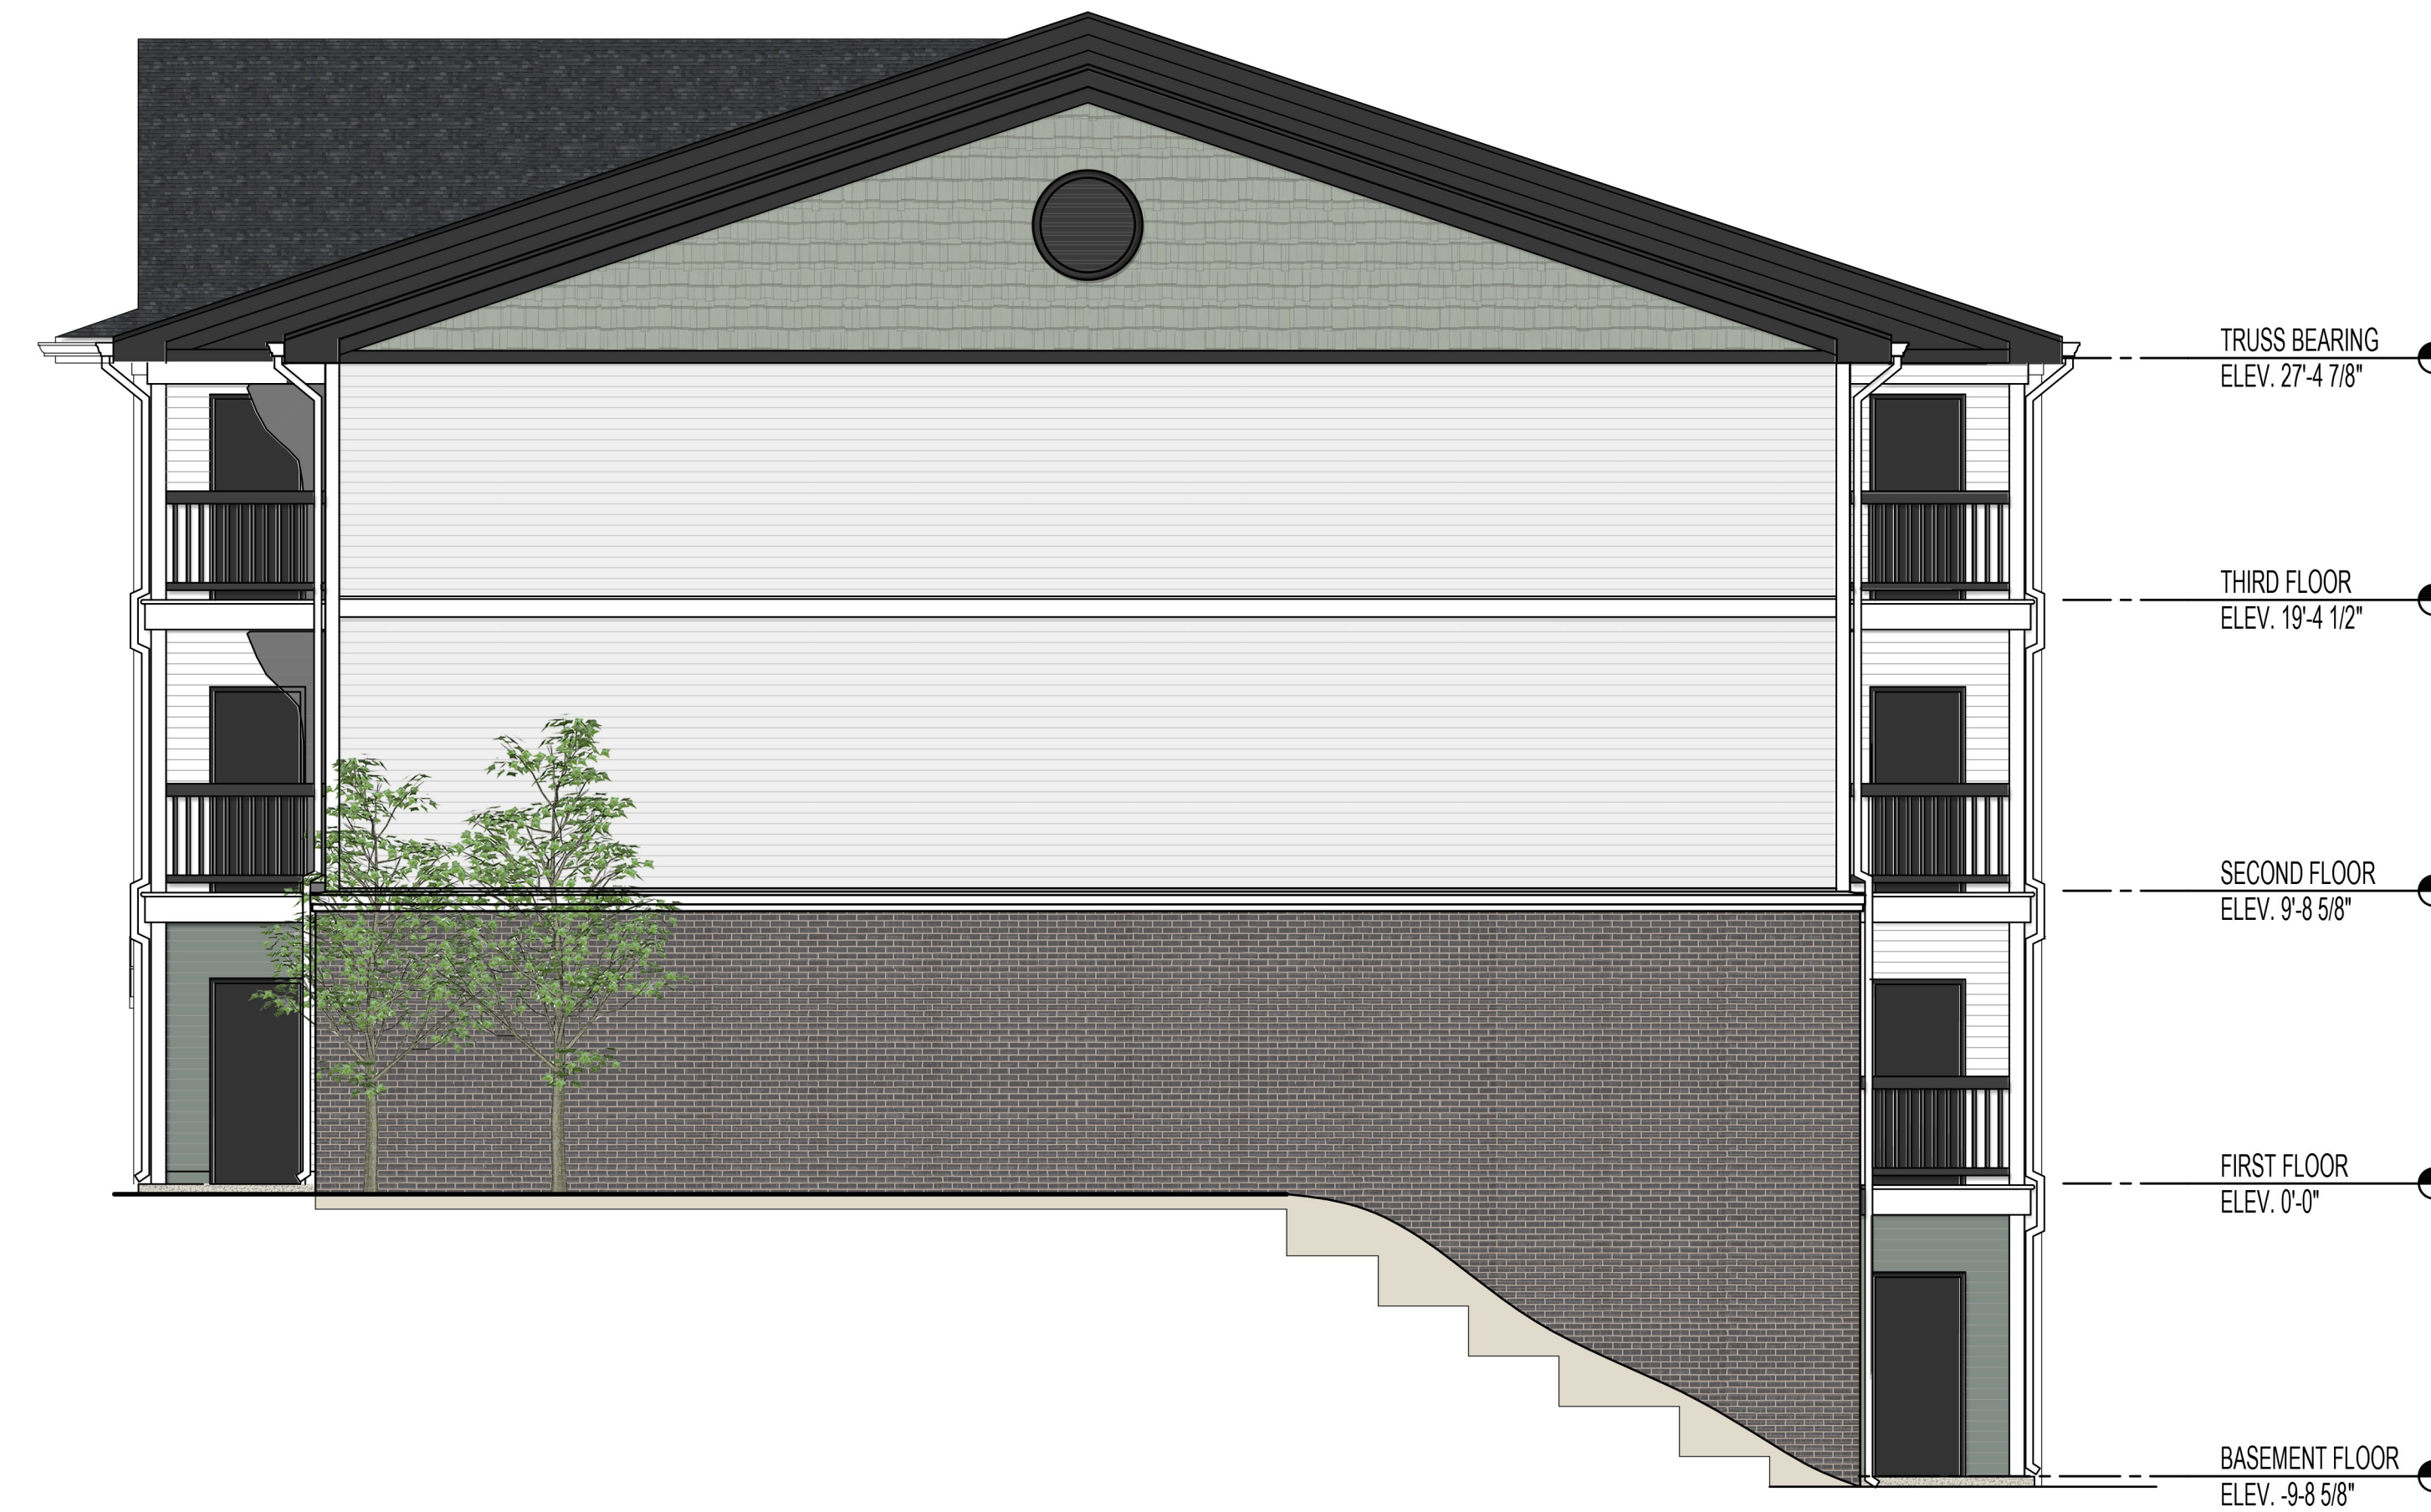

**ELEVATIONS**  
SCALE: 3/16" = 1'-0"



## OFFICE BUILDING ELEVATIONS