


Back Alley

625 Barret Ave  
Louisville, KY 40204

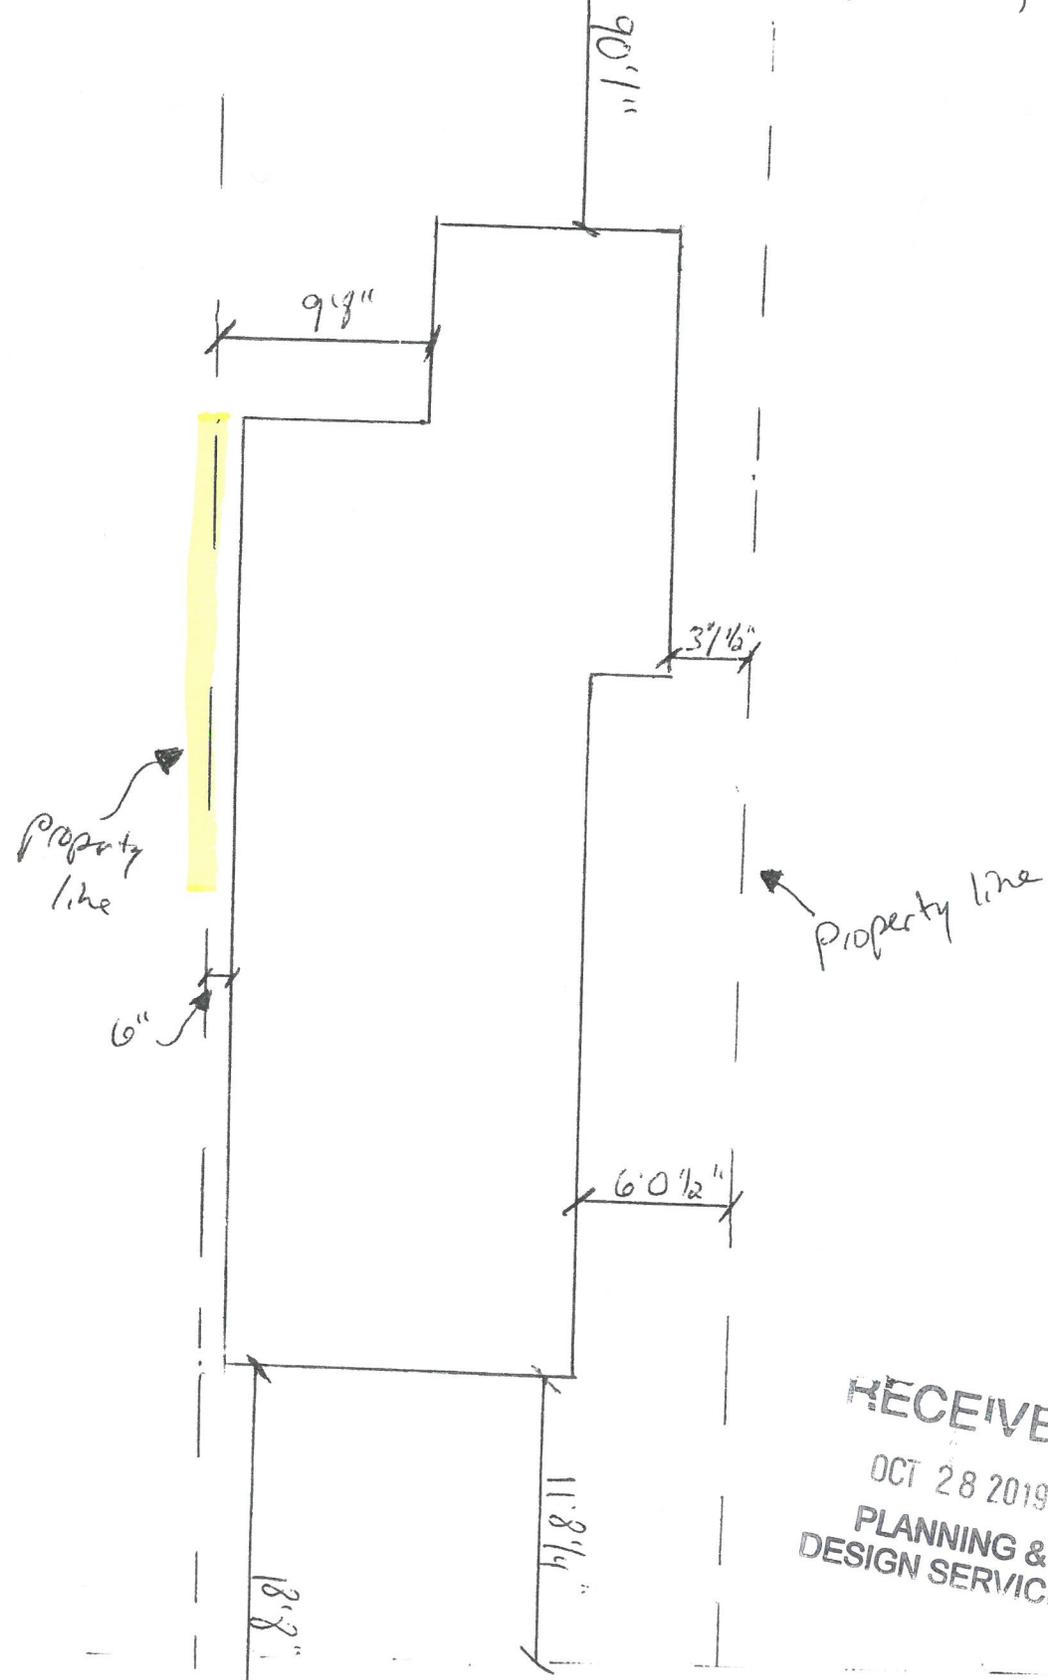

RECEIVED  
 OCT 28 2019  
 PLANNING &  
 DESIGN SERVICES

Side Walk

19 - VARIANCE - 0060

Street