

Consultants

Project Name

**THE VERIDIAN
AT
PROSPECTS
EDGE**

LOUISVILLE, KY

Design Architect



Client

**THE
VERIDIAN AT
PROSPECTS
EDGE, L.P.**
1469 S. 4TH ST LOUISVILLE, KY
40202
P: 502-634-0534

Seal



**NOT FOR
CONSTRUCTION**

Revisions

No.	Description	Date


**EXTERIOR
ELEVATIONS -
BLDG A - 2
STORY**

Project number 19-LD00-05


Date 10/16/19

A205


Scale 1/8" = 1'-0"

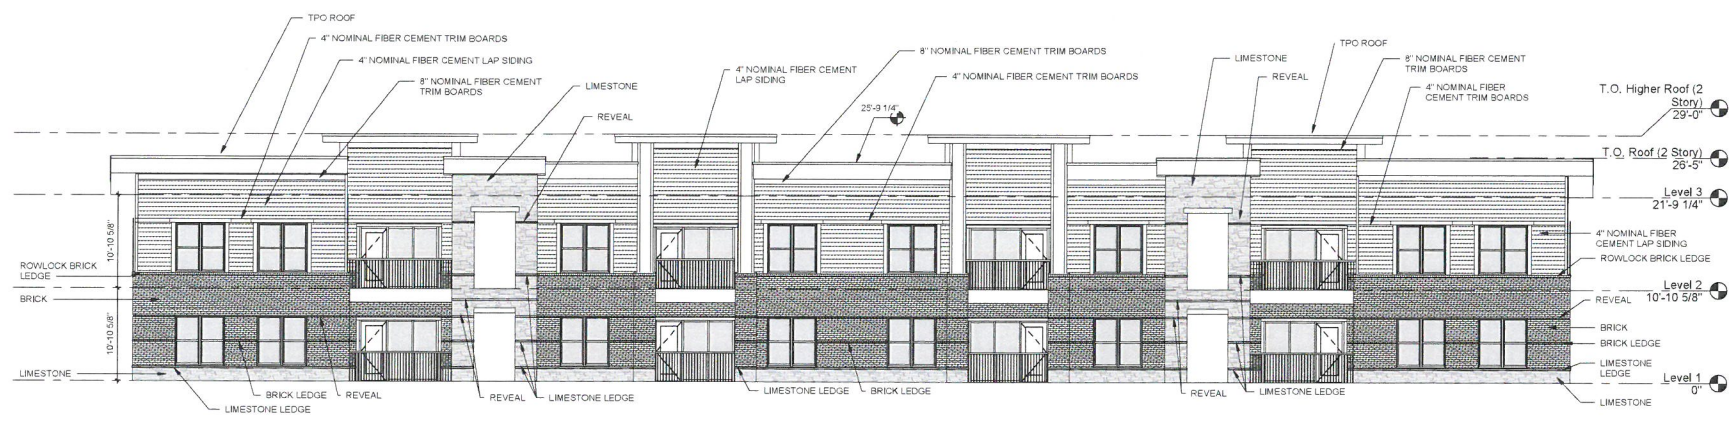


1 Bldg A - 2 Story - Front
A205 1/8" = 1'-0"

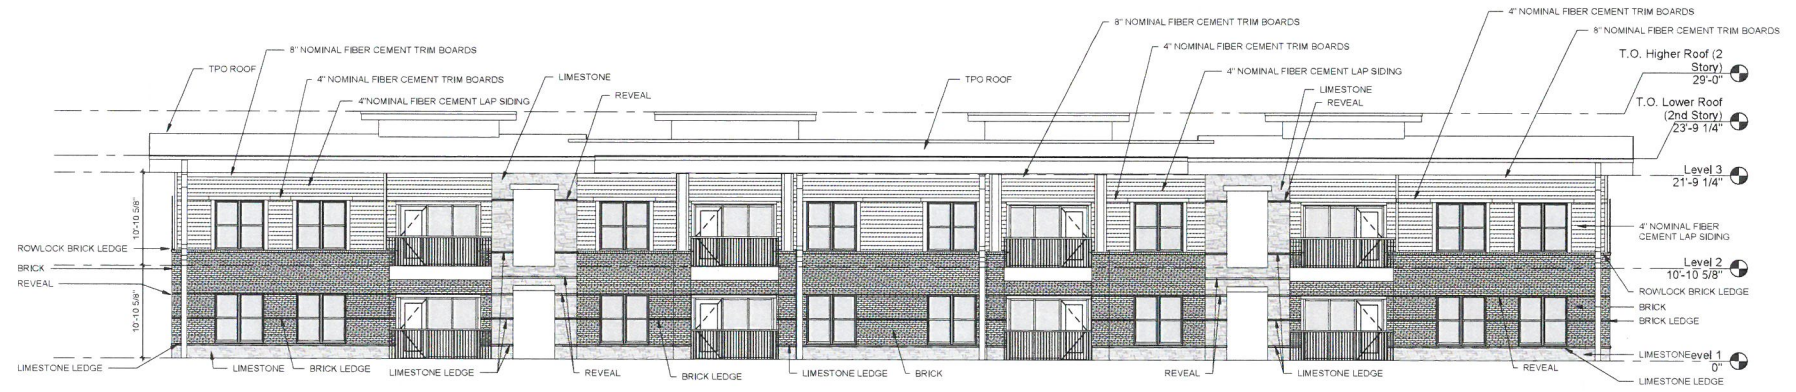

2 Bldg A - 2 Story - Back
A205 1/8" = 1'-0"

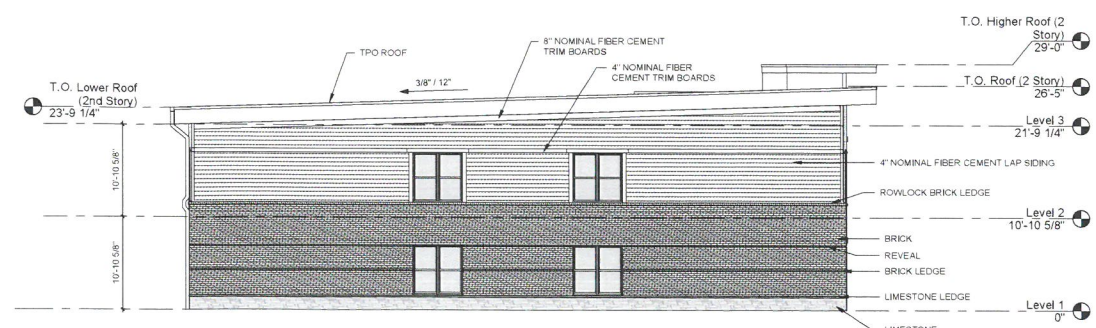

3 Bldg A - 2 Story - Left
A205 1/8" = 1'-0"

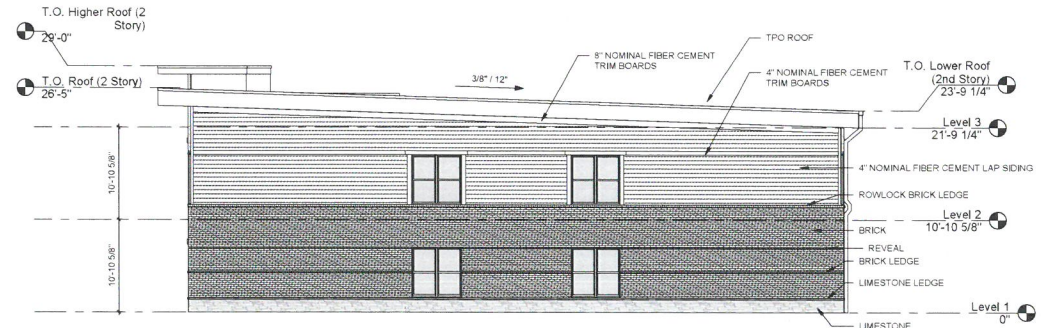

4 Bldg A - 2 Story - Right
A205 1/8" = 1'-0"

RECEIVED
OCT 16 2019
PLANNING &
DESIGN SERVICES

Consultants

Project Name

**THE VERIDIAN
AT
PROSPECTS
EDGE**

LOUISVILLE, KY

Design Architect



Client

**THE
VERIDIAN AT
PROSPECTS
EDGE, L.P.**
1469 S. 4TH ST LOUISVILLE, KY
40202
P 502-638-0534

Seal

**NOT FOR
CONSTRUCTION**

Revisions		
No.	Description	Date


**EXTERIOR
ELEVATIONS -
BLDG A**

Project number 19-LD00-05


Date 10/11/19

A201


Scale 1/8" = 1'-0"

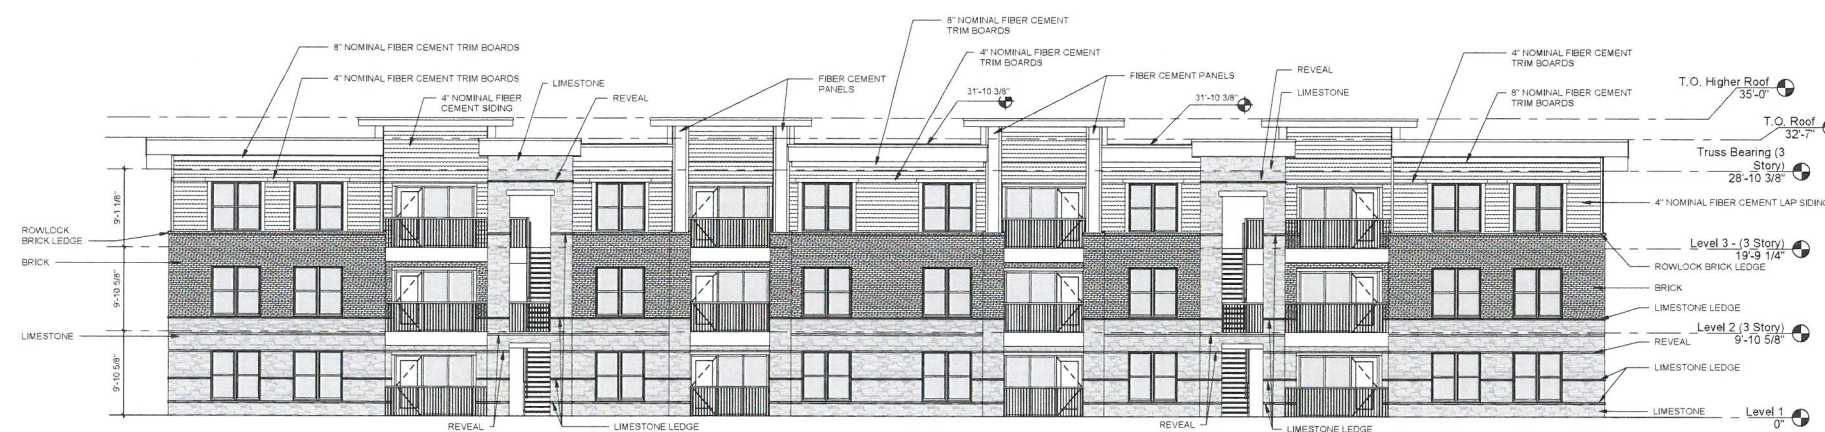


1 Bldg A - Front
A201 1/8" = 1'-0"

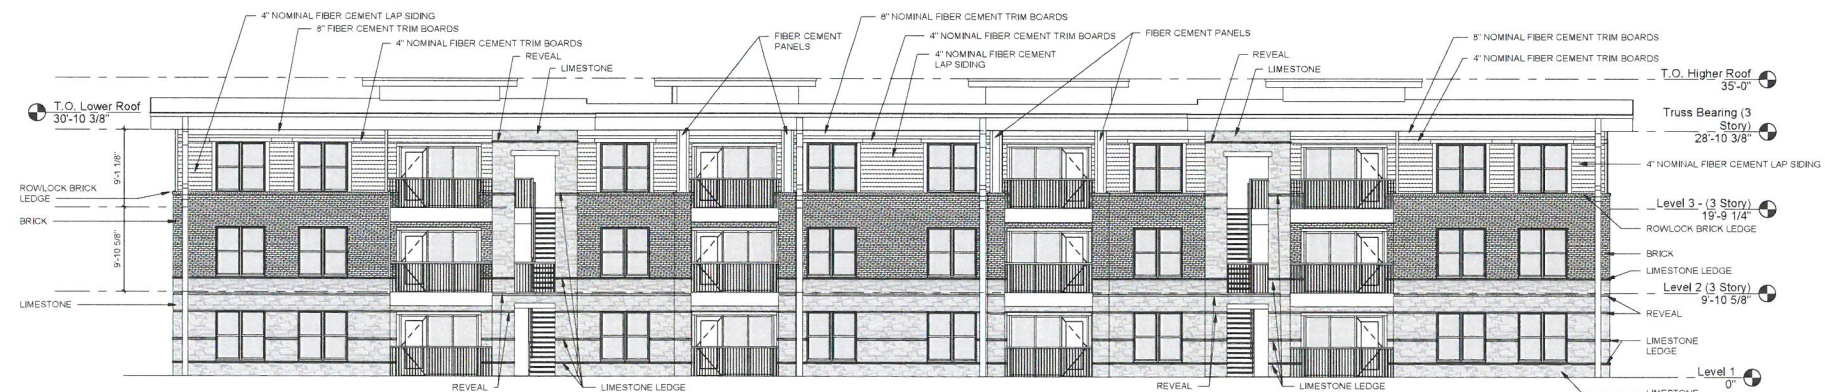

2 Bldg A - Back
A201 1/8" = 1'-0"

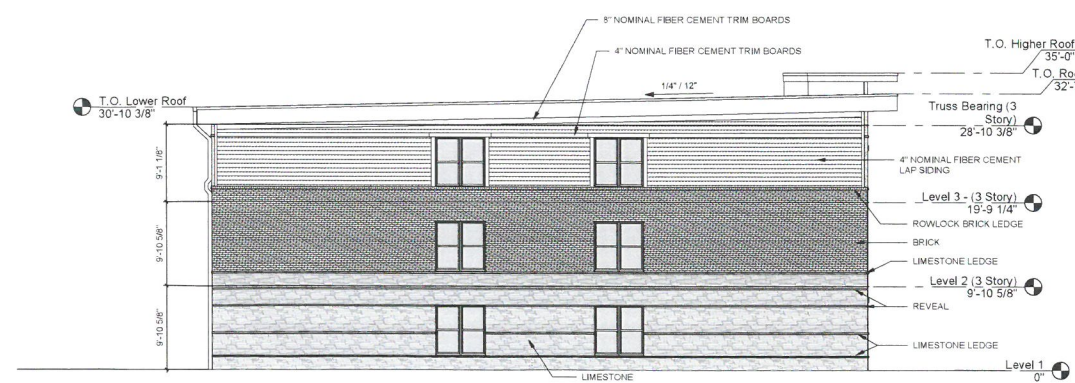

3 Bldg A - Left
A201 1/8" = 1'-0"

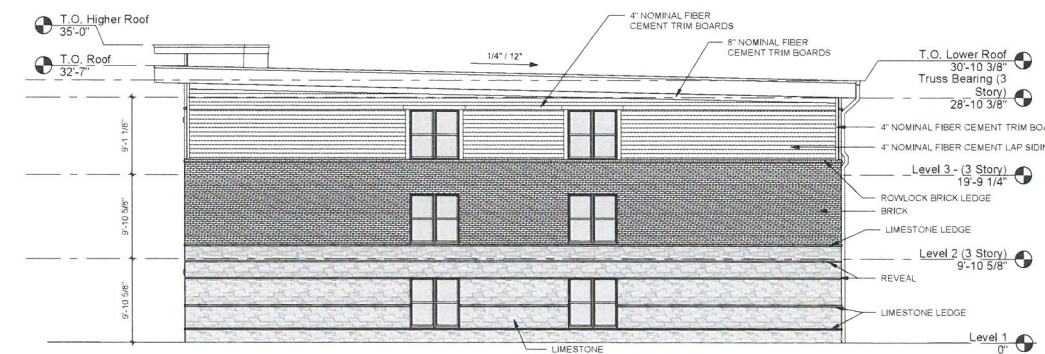

4 Bldg A - Right
A201 1/8" = 1'-0"

RECEIVED
OCT 16 2019
PLANNING &
DESIGN SERVICES

Consultants

Project Name

**THE VERIDIAN
AT
PROSPECTS
EDGE**

LOUISVILLE, KY

Design Architect



Client

**THE
VERIDIAN AT
PROSPECTS
EDGE, L.P.**
1469 S. 4TH ST LOUISVILLE, KY
40202
P 502-638-0534

Seal

**NOT FOR
CONSTRUCTION**

Revisions

No.	Description	Date


**EXTERIOR
ELEVATION -
BLDG B**

Project number 19-LD00-05


Date 10/11/19

A202


Scale 1/8" = 1'-0"

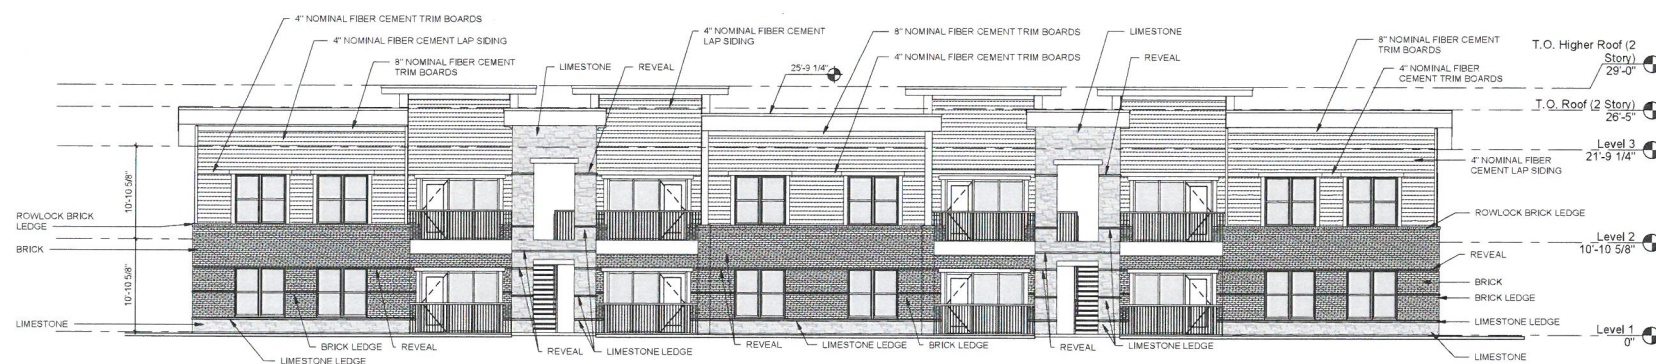


1 Bldg B - Front
A202 1/8" = 1'-0"

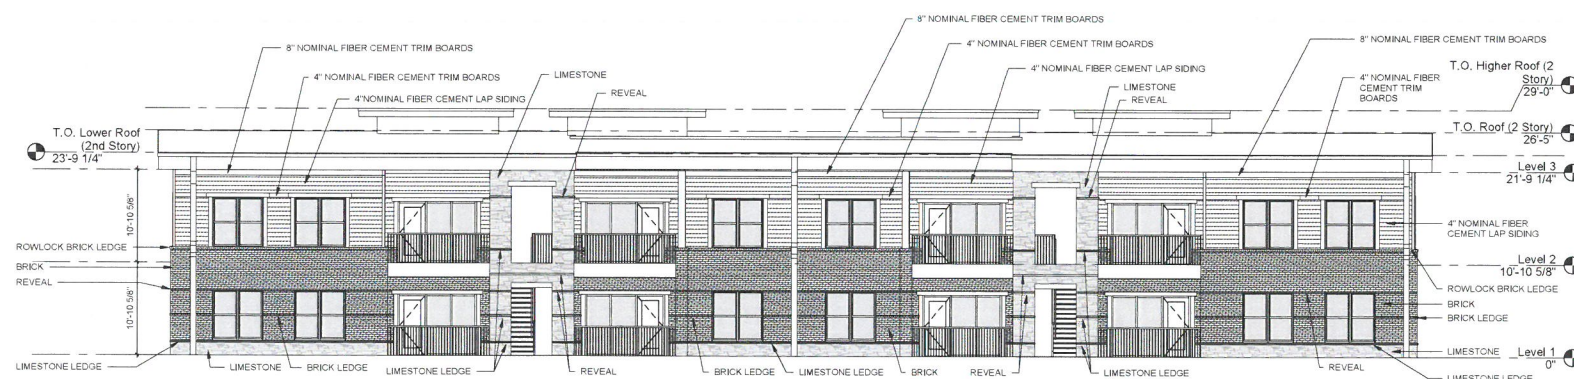

2 Bldg B - Back
A202 1/8" = 1'-0"

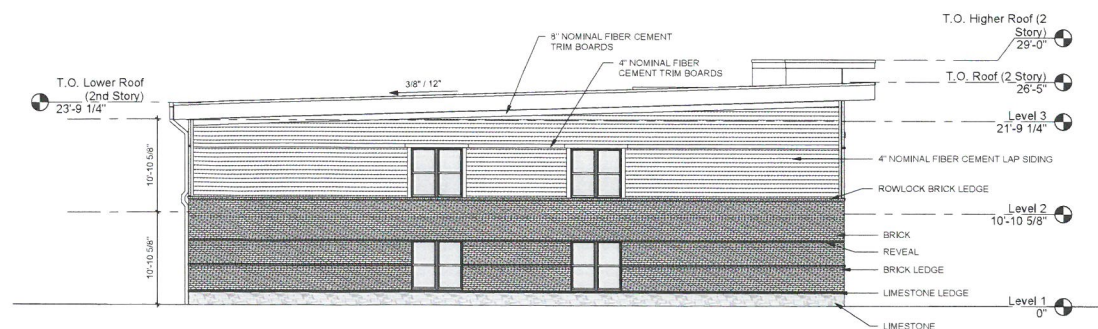


3 Bldg B - Left
A202 1/8" = 1'-0"

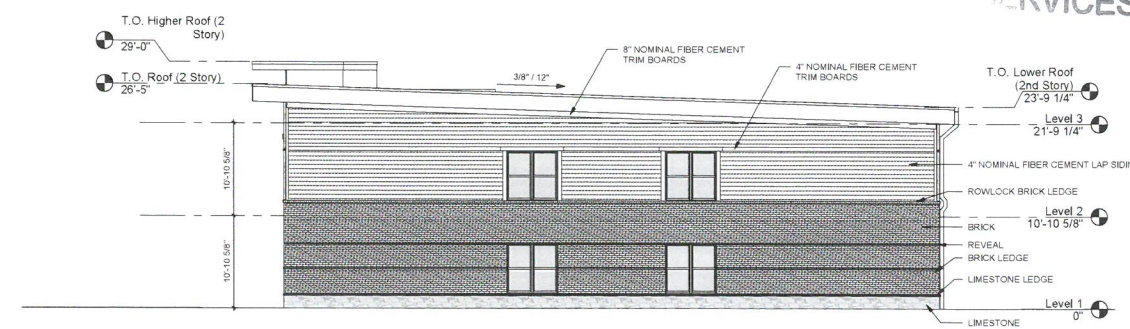


4 Bldg B - Right
A202 1/8" = 1'-0"


RECEIVED
OCT 16 2019
PLANNING &
DESIGN SERVICES

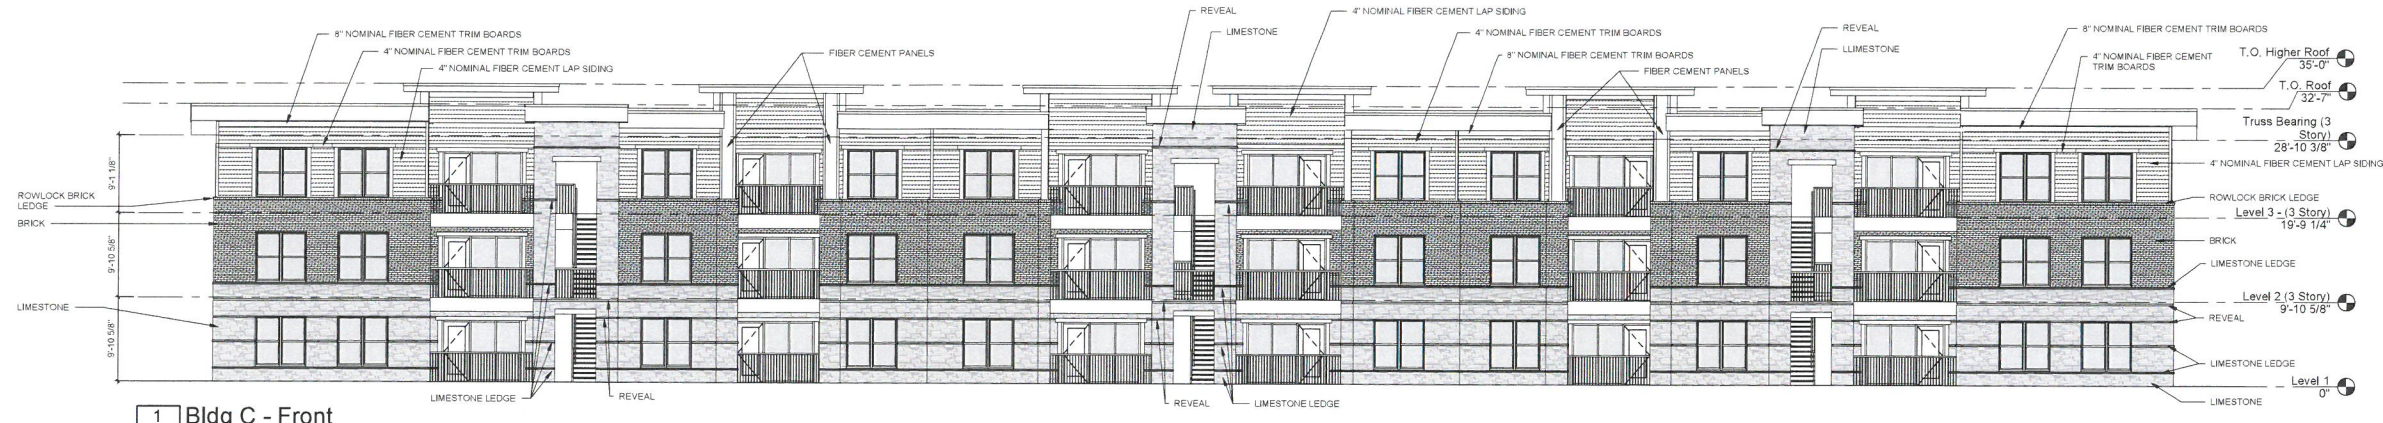


1 Bldg C - Front
A203 1/8" = 1'-0"

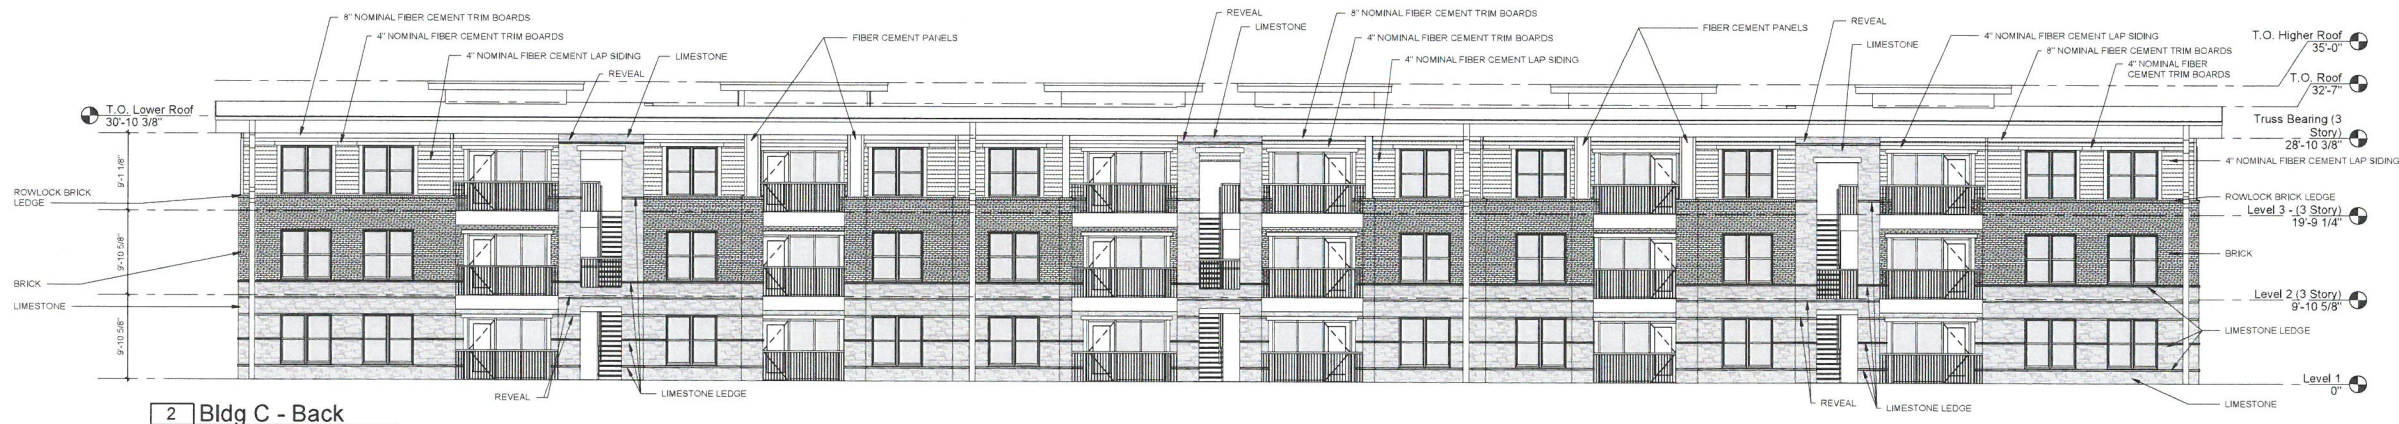

2 Bldg C - Back
A203 1/8" = 1'-0"

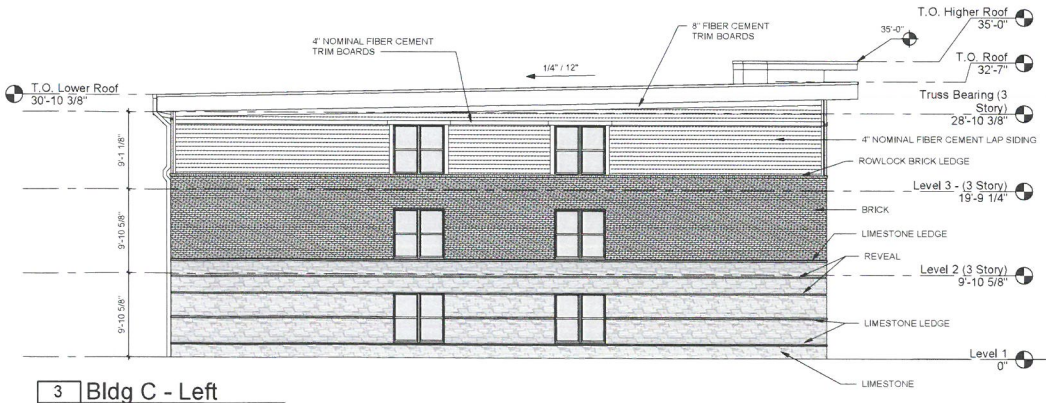

3 Bldg C - Left
A203 1/8" = 1'-0"

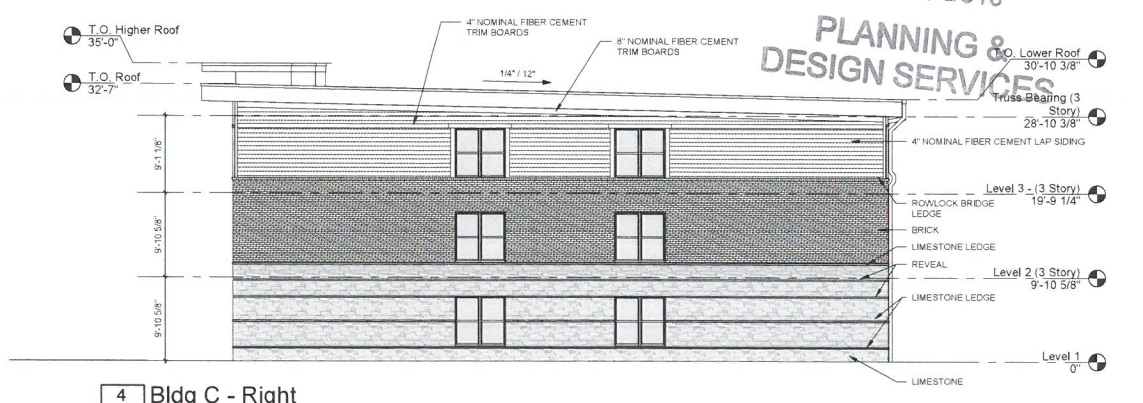

4 Bldg C - Right
A203 1/8" = 1'-0"

RECEIVED
OCT 16 2019
PLANNING & DESIGN SERVICES



Consultants

Project Name

**THE VERIDIAN
AT
PROSPECTS
EDGE**

LOUISVILLE, KY

Design Architect



Client

**THE
VERIDIAN AT
PROSPECTS
EDGE, L.P.**

1469 S. 4TH ST LOUISVILLE, KY
40202
P: 502-638-0534

Seal



**NOT FOR
CONSTRUCTION**

Revisions

No.	Description	Date

**EXTERIOR
ELEVATIONS -
BLDG C**

Project number 19-LD00-05

Date 10/11/19

A203

Scale 1/8" = 1'-0"

19-CAT3-0014

Consultants

Project Name

**THE VERIDIAN
AT
PROSPECTS
EDGE**

LOUISVILLE, KY

Design Architect



Client

**THE
VERIDIAN AT
PROSPECTS
EDGE, L.P.**

1469 S. 4TH ST LOUISVILLE, KY
40202
P. 502-638-0534

Seal

**NOT FOR
CONSTRUCTION**


Revisions

No.	Description	Date


**EXTERIOR
ELEVATIONS -
BLDG D**

Project number 19-LO00-05
Date 10/11/19


A204
Scale 1/8" = 1'-0"

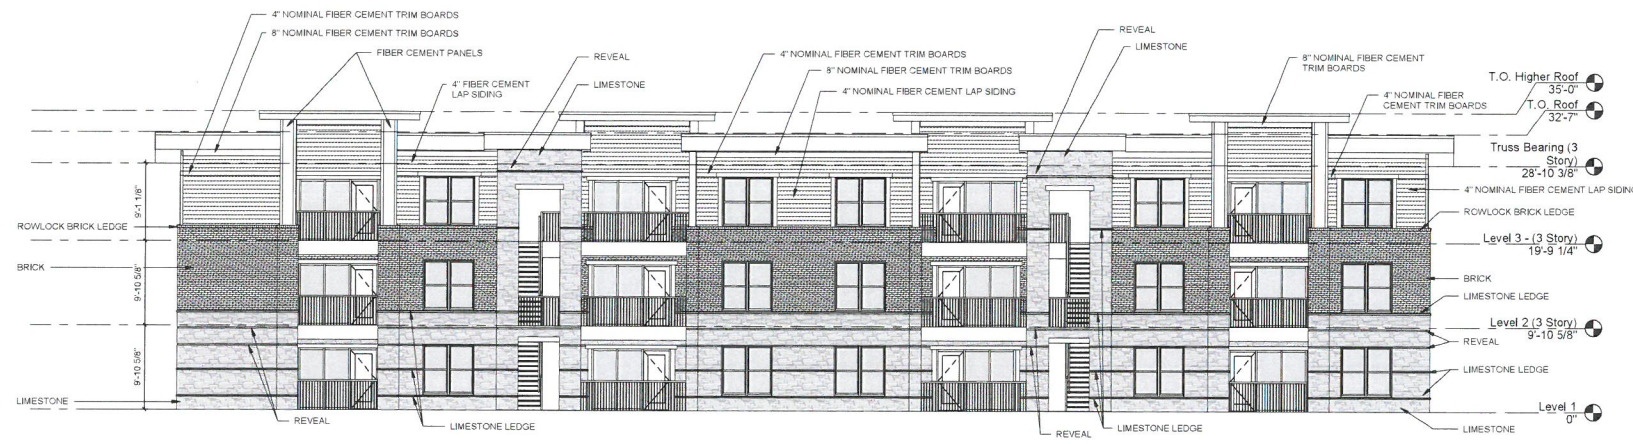


1 Bldg D - Front
A204 1/8" = 1'-0"

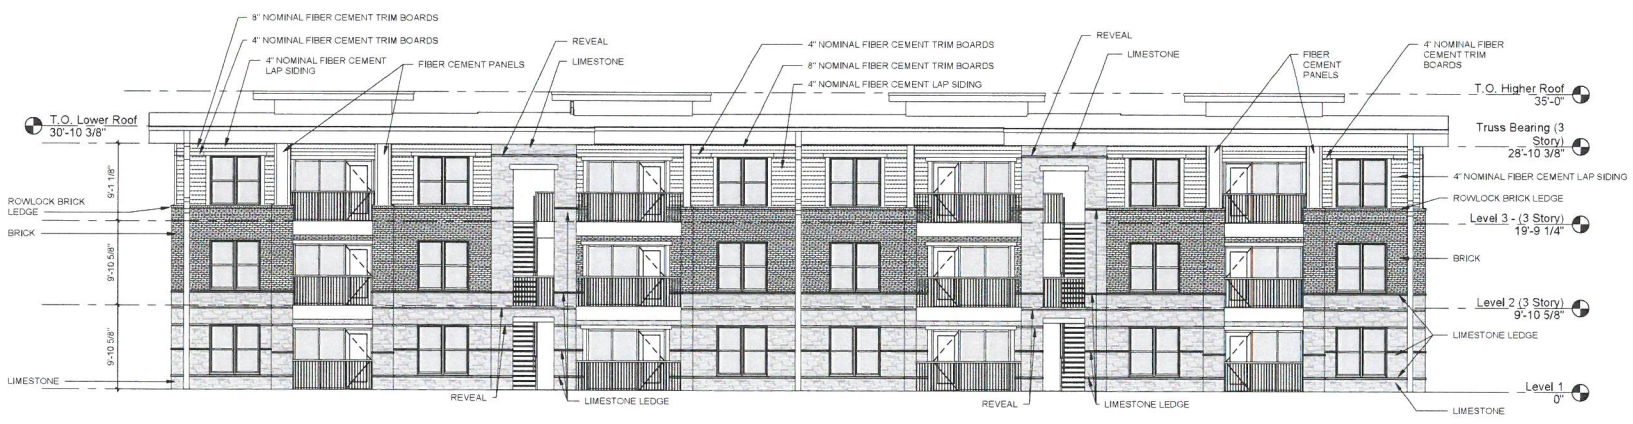

2 Bldg D - Back
A204 1/8" = 1'-0"

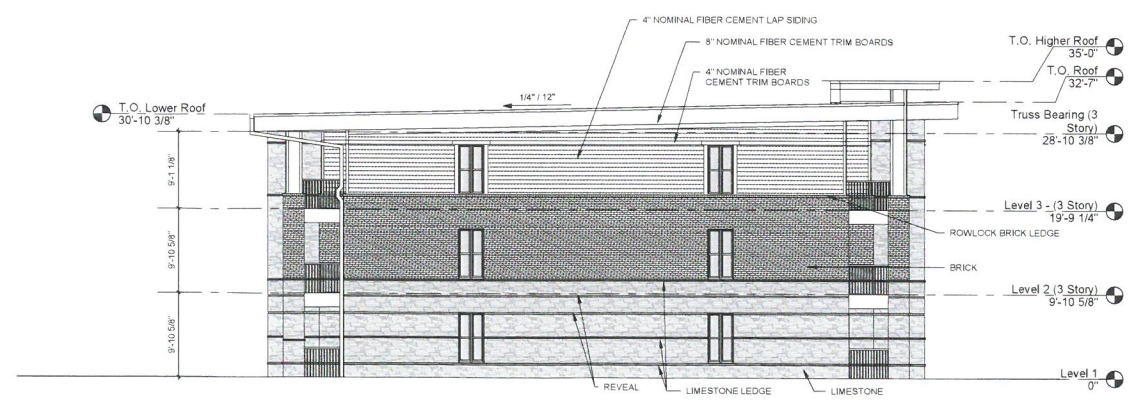

3 Bldg D - Left
A204 1/8" = 1'-0"

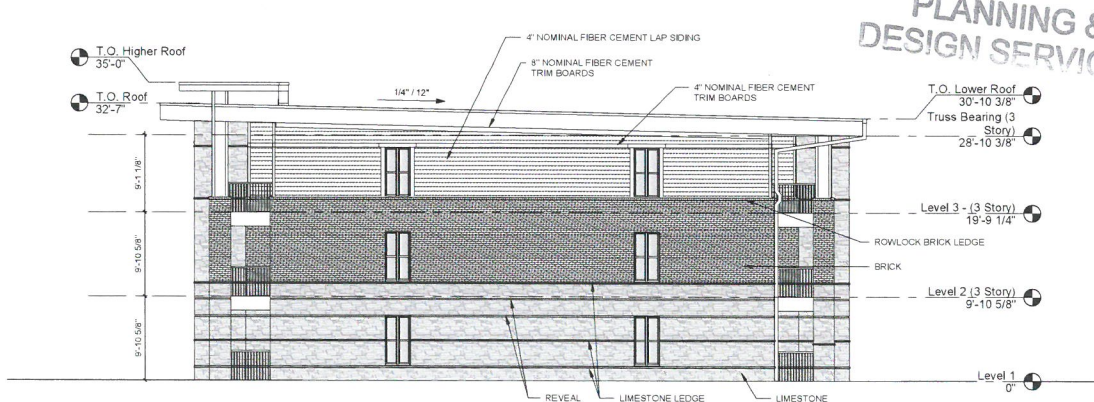

4 Bldg D - Right
A204 1/8" = 1'-0"

RECEIVED
OCT 16 2019
PLANNING &
DESIGN SERVICES

