



Plan for  
Detailed Shoulder  
Improvements













SEE SECTION 12

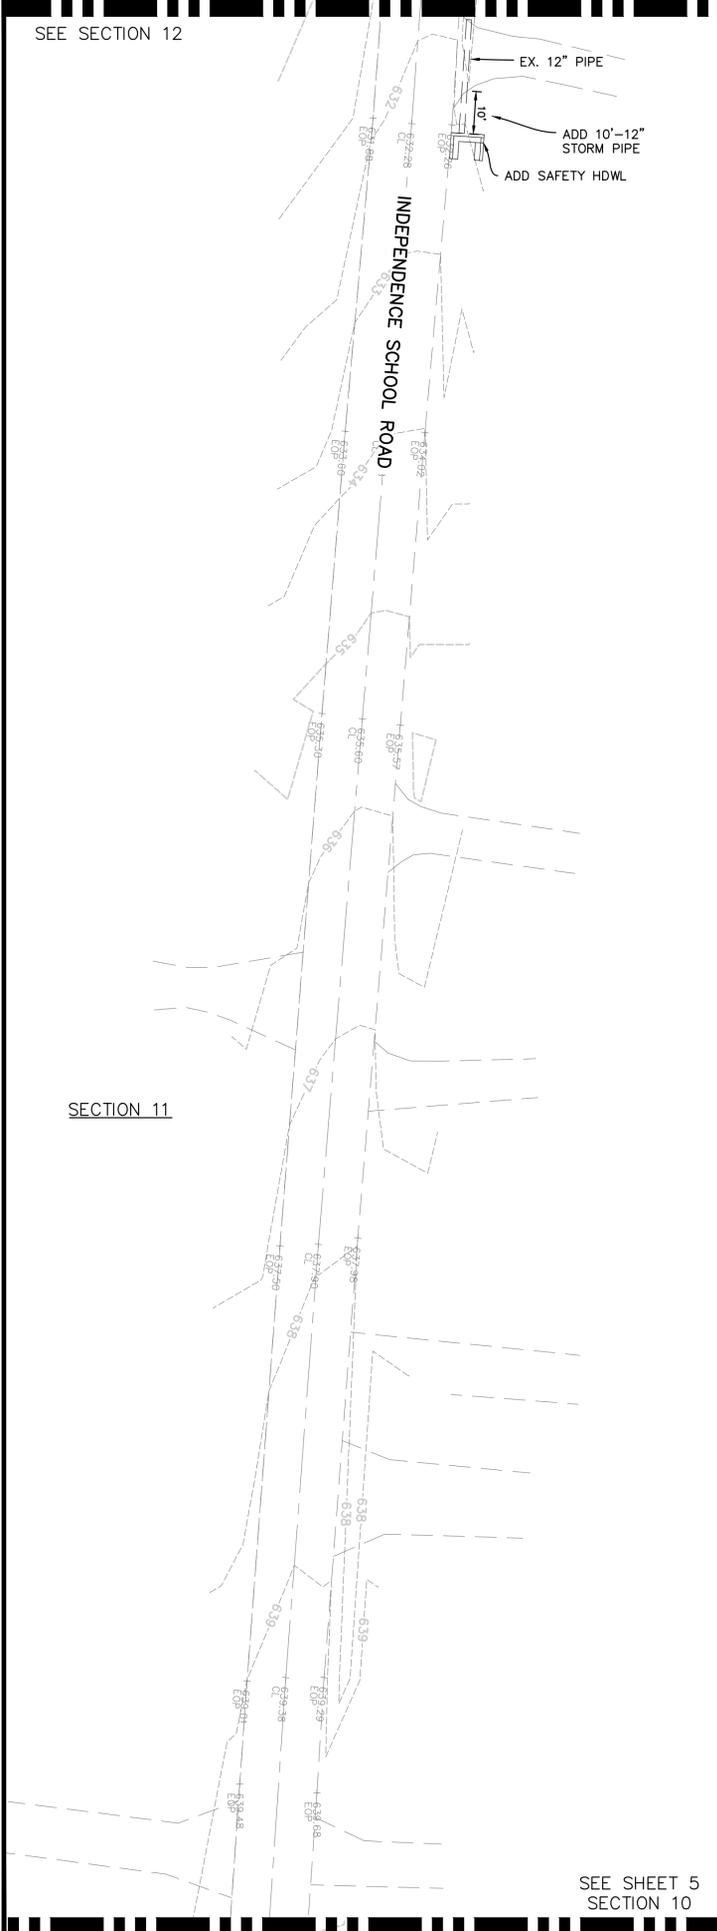


SEE SHEET 5  
SECTION 10

SEE SHEET 7  
SECTION 14

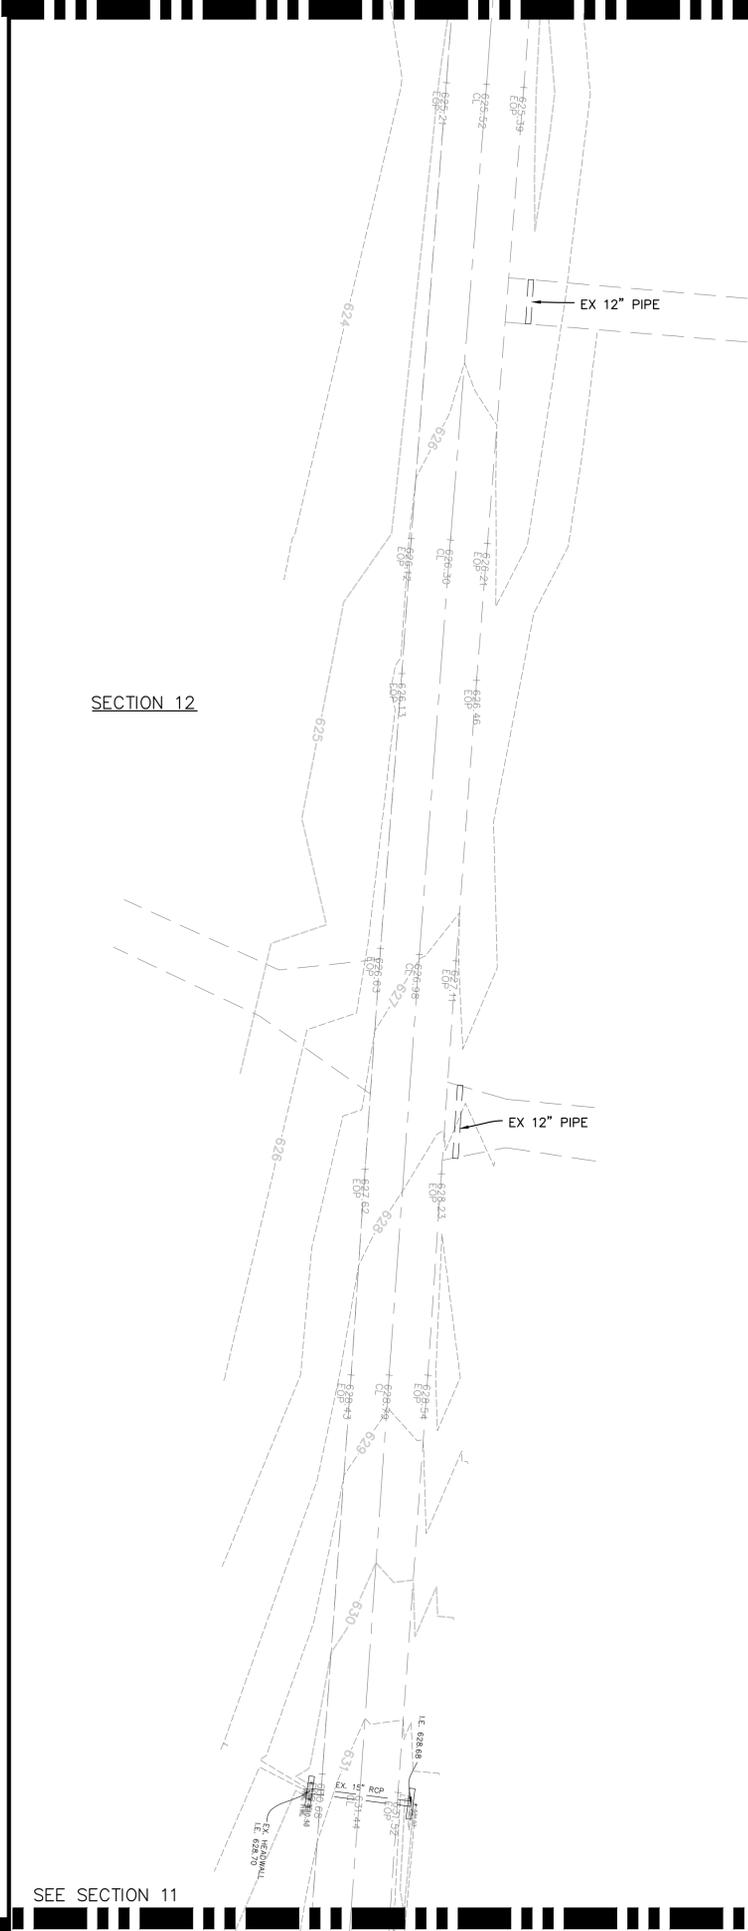


SEE SECTION 11

SECTION 13

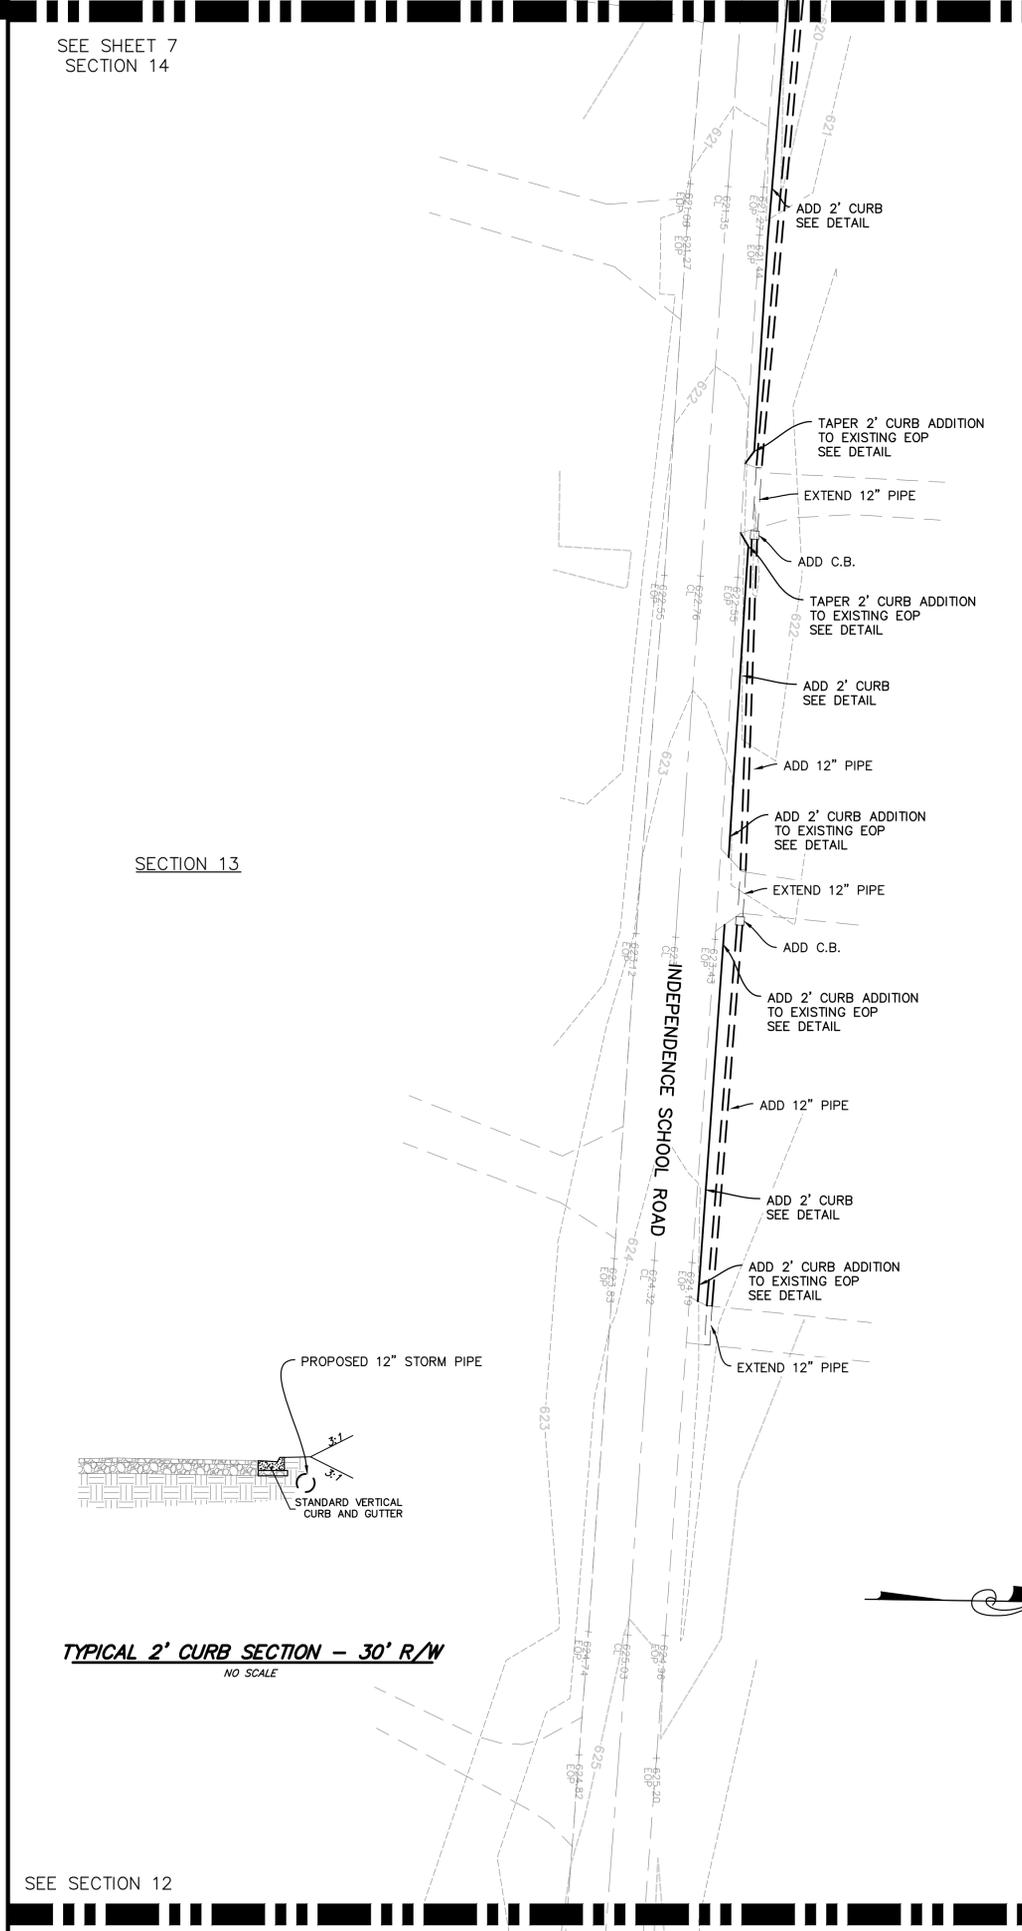

SEE SECTION 12

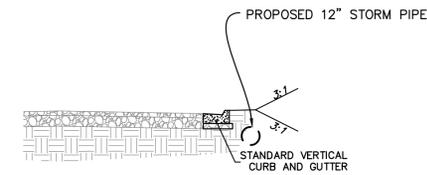

**TYPICAL 2' CURB SECTION - 30' R/W**  
NO SCALE



GRAPHIC SCALE 1"=20'

0 10 20 40

FOR AGENCY REVIEW

Vertical Scale: N/A

Horizontal Scale: 1"=20'

Date: 5/26/22

Job Number: 3694

Sheet

6

of 7

Revisions

FOR AGENCY REVIEW

PROFESSIONAL ENGINEER'S SEAL

ROAD IMPROVEMENT CONCEPT  
**OAK GROVE ROAD AND  
INDEPENDENCE SCHOOL ROAD**



DEVELOPER  
**JOHN SCHULTE**  
C/O S ACQUISITIONS, LLC  
9707 SHELBYVILLE ROAD  
LOUISVILLE, KY 40223

OWNER  
**THE PARKER LIVING TRUST**  
10302 OAK GROVE RD  
LOUISVILLE, KY 40291


OWNER  
**THE ESTATE OF DORIS ANN PARKER**  
1702 EASTBRIDGE CT  
LOUISVILLE, KY 40223

**MINDEL SCOTT**  
ENGINEERING & PLANNING > LANDSCAPE ARCHITECTURE  
5131 Jefferson Blvd. Louisville, KY 40219  
502-485-1508 > MindelScott.com

SECTION 14

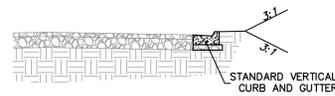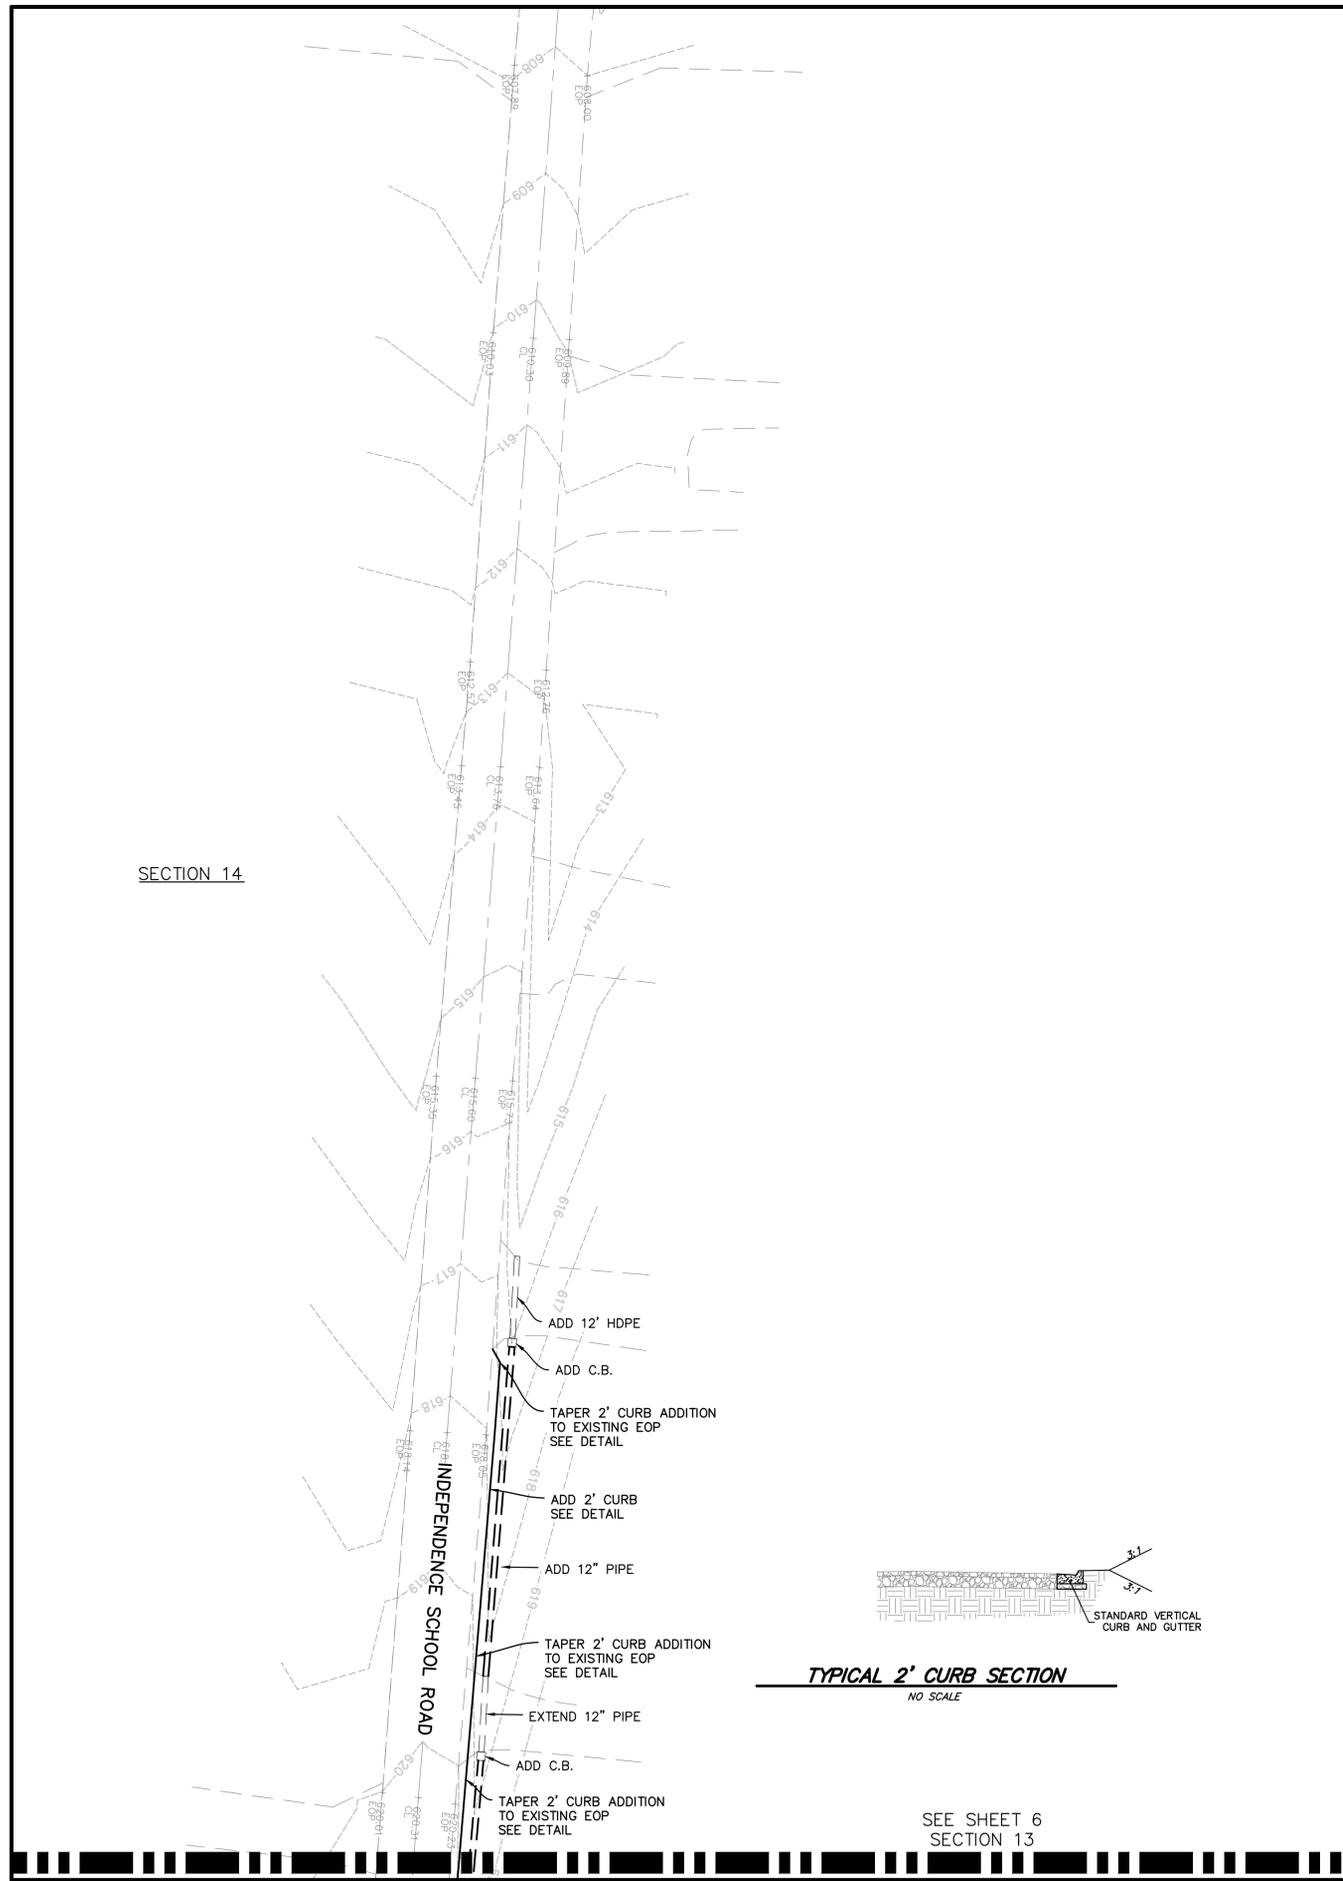

SEE SHEET 6  
SECTION 13

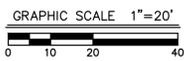

FOR AGENCY REVIEW

Date: 5/26/22  
Job Number: 3694

Sheet

7

PROFESSIONAL ENGINEER'S SEAL

Revisions

Vertical Scale: N/A

Horizontal Scale: 1"=20'

of 7

ROAD IMPROVEMENT CONCEPT  
OAK GROVE ROAD AND  
INDEPENDENCE SCHOOL ROAD

OWNER  
THE ESTATE OF  
DORIS ANN PARKER  
1702 EASTBRIDGE CT  
LOUISVILLE, KY 40223

OWNER  
THE PARKER LIVING  
TRUST  
10302 OAK GROVE RD  
LOUISVILLE, KY 40291

DEVELOPER  
JOHN SCHULTE  
C/O S ACQUISITIONS LLC  
9707 SHELBYVILLE ROAD  
LOUISVILLE, KY 40223



**MINDEL SCOTT**  
ENGINEERING ► SURVEYING ► PLANNING ► LANDSCAPE ARCHITECTURE  
5131 Jefferson Blvd. Louisville, KY 40219  
502-485-1588 ► [MindelScott.com](http://MindelScott.com)