


Note
 1. MSD Sanitary Dept. approval required prior to building permit.

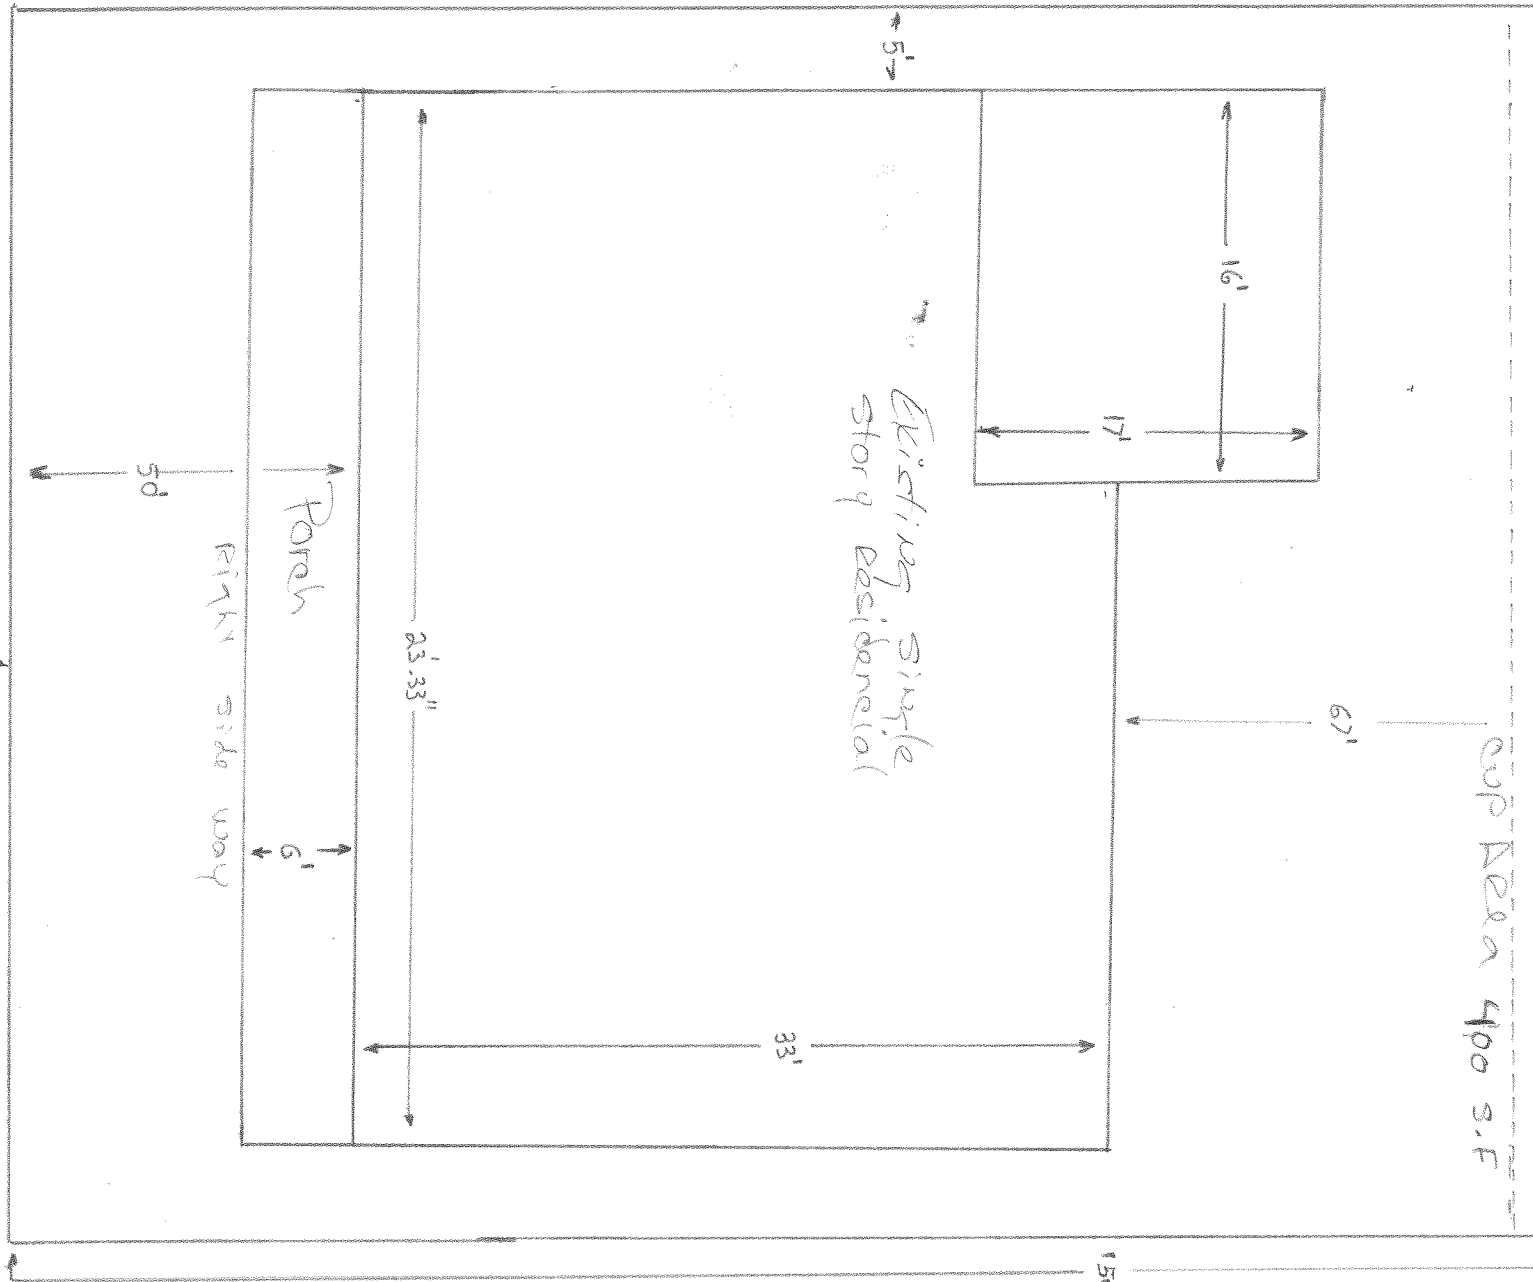

RECEIVED
 APR 18 2016
 PLANNING & DESIGN SERVICES

Street Center Line

4' side walk (right of way) Square = 1/4" = 3'4"