


NORTH ELEVATION

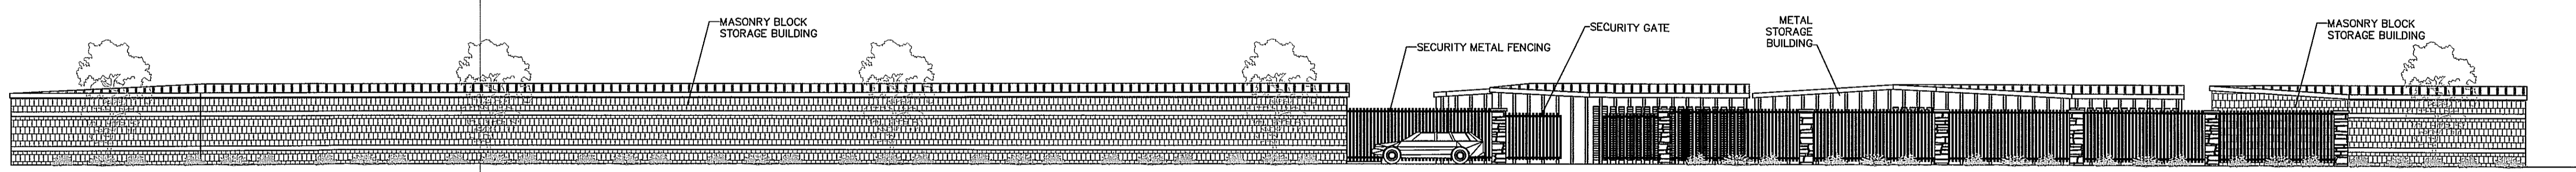

ACCOMACK DRIVE ELEVATION (EAST)

420N1023

RECEIVED
JUN 09 2014
PLANNING &
DESIGN SERVICES