

RECEIVED
JUN 17 2019
DESIGN SERVICES
WMM#

SCALE SHOWN TO ENSURE REPRODUCTION ACCURACY
0 1/2" 1"

DATE	06-17-19
BY	MDH
CHKD BY	RLC
DATE	2019.04
DESCRIPTION	SITE ELEVATIONS
ISSUED TO	R-1


REVISIONS	
#	Description

AMERICAN RED CROSS
LOUISVILLE, KY
510 E Chestnut St
Louisville, KY 40202


Luckett & Farley
Architecture | Engineering | Interior Design
www.luckett-farley.com

737 South Third Street, Louisville, Kentucky 40202-2100
502.585.4181 502.587.0488 Fax


AMERICAN RED CROSS
WEST ELEVATION
NTS

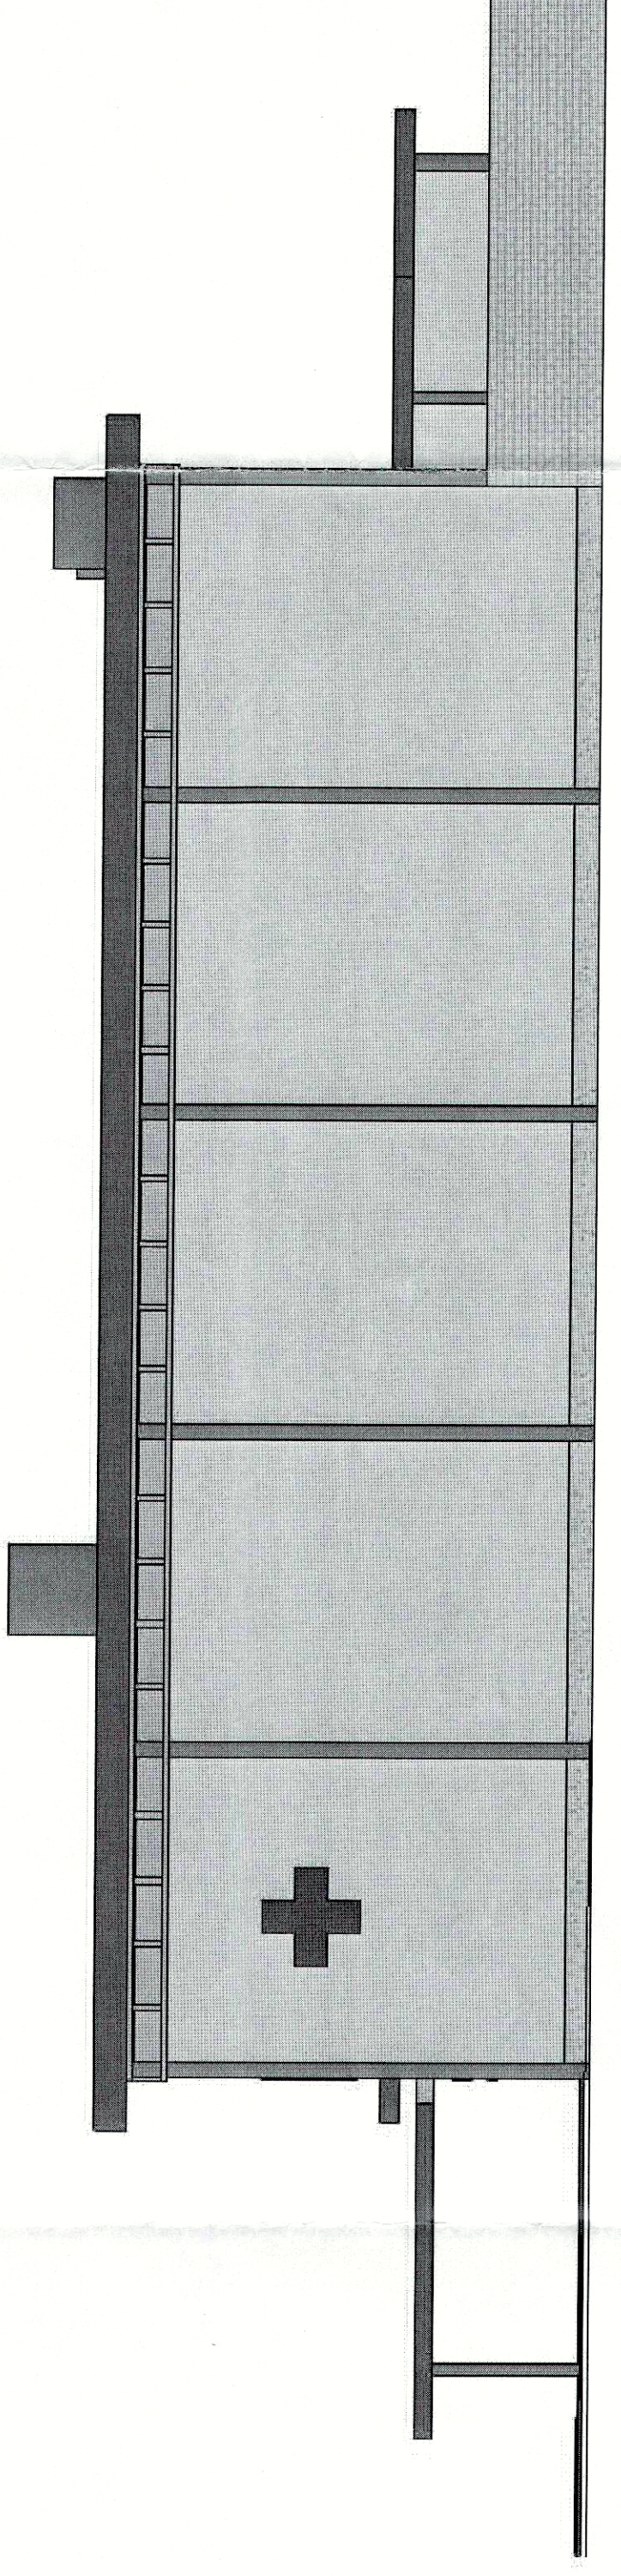

AMERICAN RED CROSS
SOUTH ELEVATION
NTS

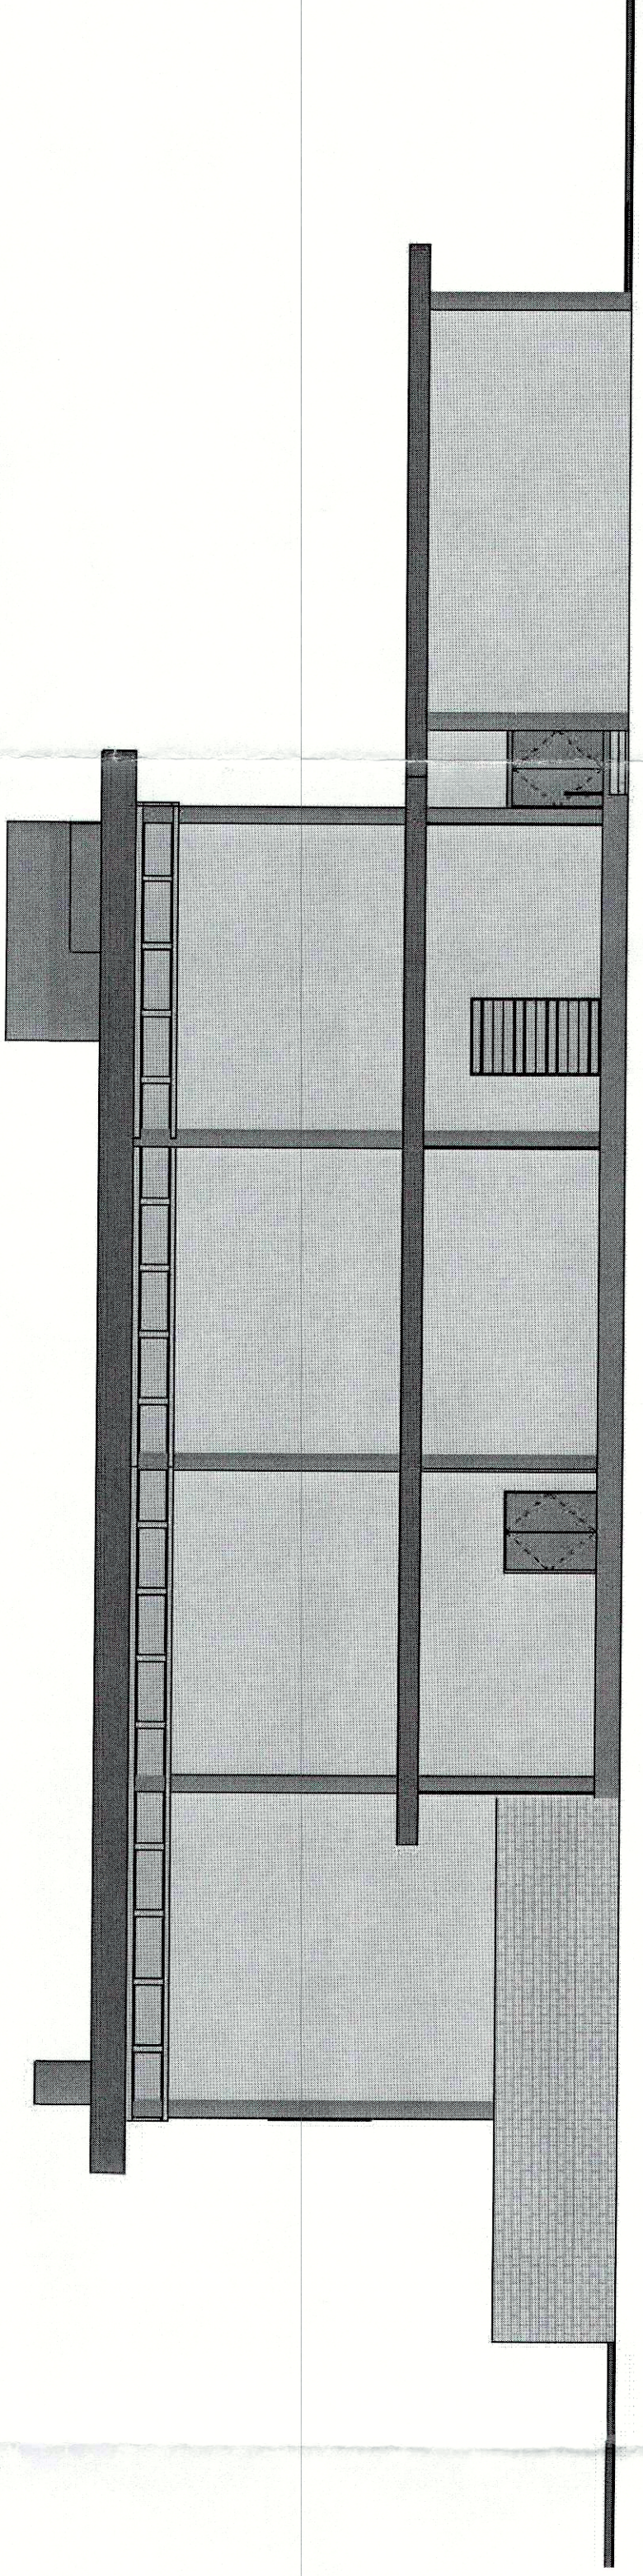

AMERICAN RED CROSS
NORTH ELEVATION
NTS

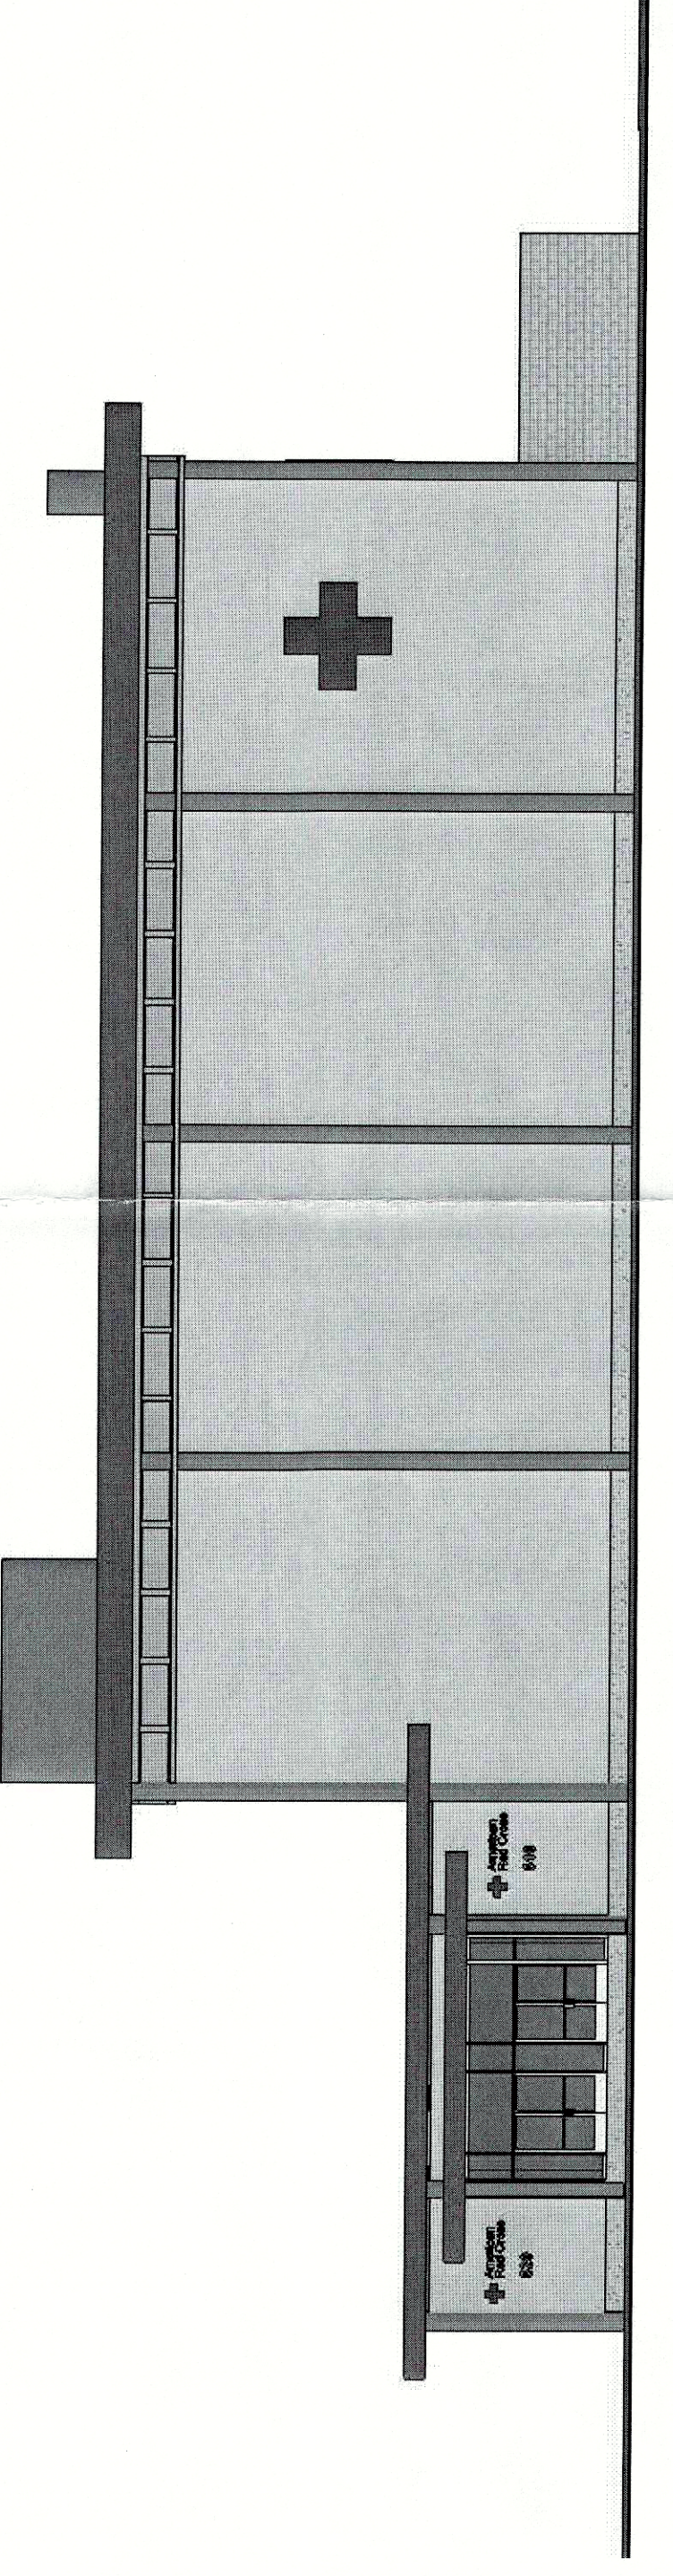

AMERICAN RED CROSS
EAST ELEVATION
NTS

