

PROPOSED ELEVATION - FRONT

SCALE 3/16" = 1'-0"

RECEIVED

MAY 24 2023

DANCE DESIGNS DANCE STUDIO

7603 RIVER ROAD
 PROSPECT, KY 40059
 MAY 24, 2023


PLANNING & DESIGN
 SERVICES

BAYUS
WORKS
 design
 WORKS OF ARCHITECTURE
 1801 Commonwealth Court, Suite A, Louisville, KY 40202
 P: 502.426.8020 • F: 502.426.8027 • info@bayusdesign.com

THE DESIGN CONCEPT DEPICTED HEREIN IS THE
 PROPERTY OF BAYUS DESIGN WORKS. USE OF
 THE CONCEPT SHALL ONLY BE DONE BY WRITTEN
 PERMISSION FROM BAYUS DESIGN WORKS.

PROJECT # 23-3300

23-ZONE-0075

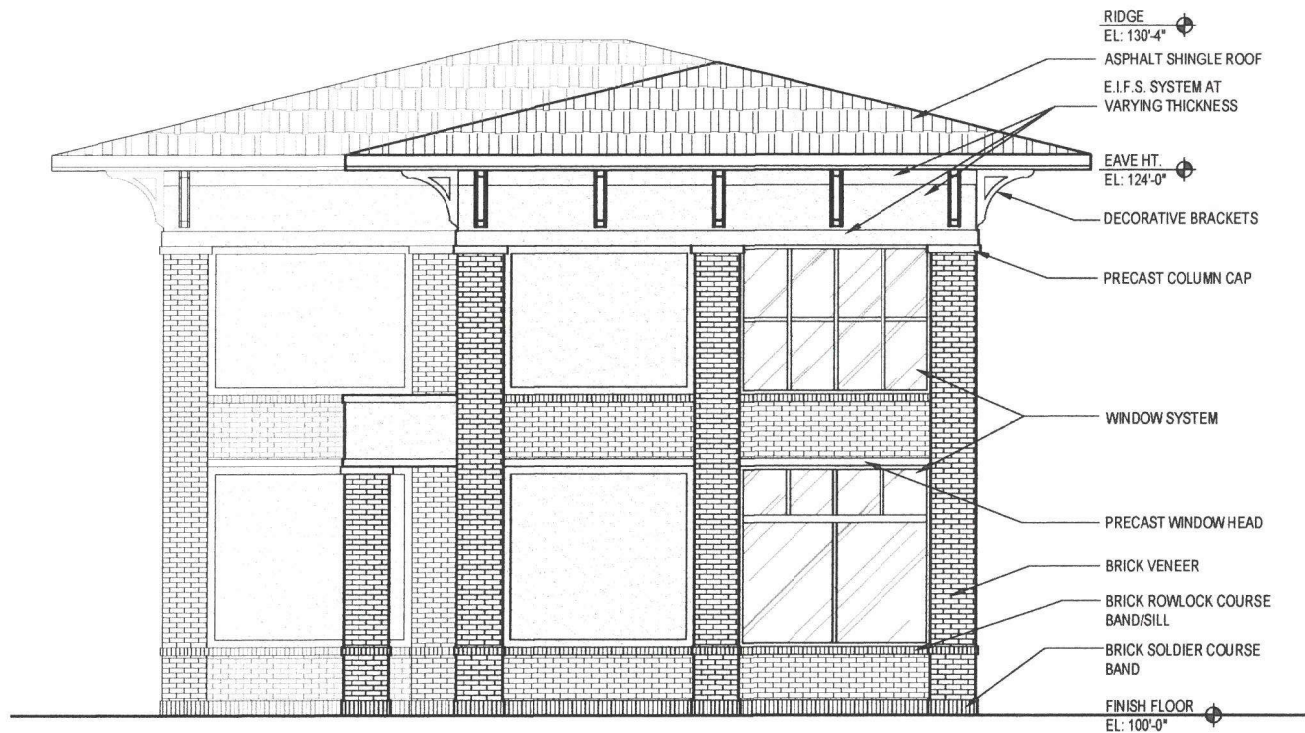

PROPOSED ELEVATION - RIGHT SIDE

SCALE 3/16" = 1'-0"

RECEIVED

MAY 24 2023

DANCE DESIGNS DANCE STUDIO

7603 RIVER ROAD
PROSPECT, KY 40059
MAY 24, 2023


PLANNING & DESIGN
SERVICES

BAYUS
design
WORKS
WORKS OF ARCHITECTURE
5801 Commonwealth Court, Suite A - Louisville, Kentucky 40299
© 2022-2023 - 1-800-428-0075 - bayus@bayusdesign.com

THE DESIGN CONCEPT DEPICTED HEREIN IS THE PROPERTY OF BAYUS DESIGN WORKS. USE OF THE CONCEPT SHALL ONLY BE DONE BY WRITTEN PERMISSION FROM BAYUS DESIGN WORKS.

PROJECT # 23-3300

73-7 DNE - 0075

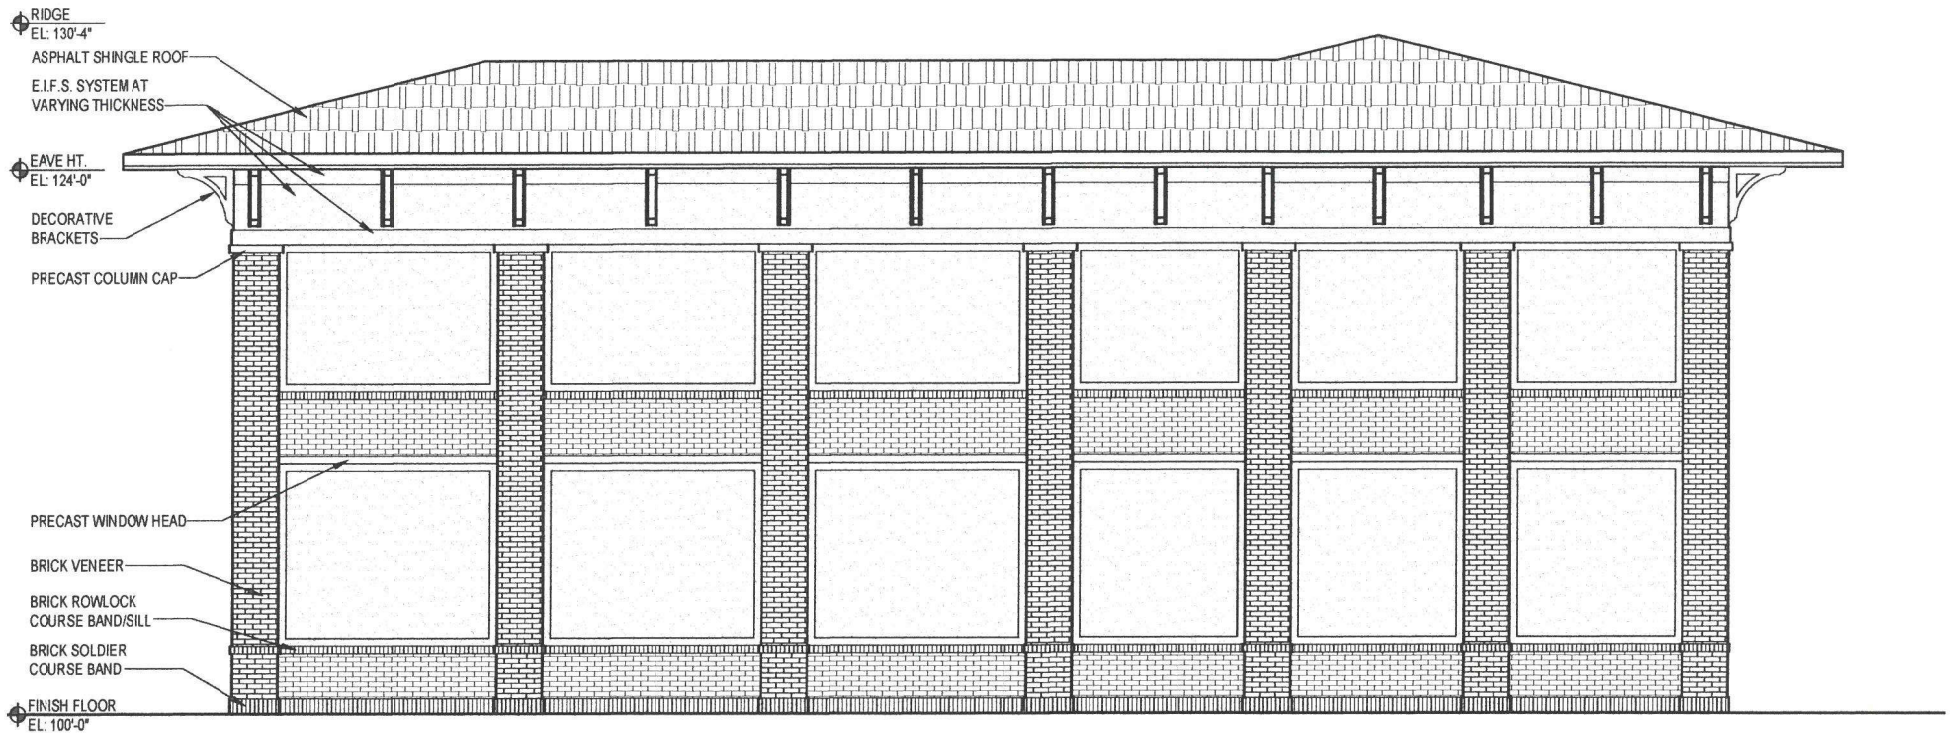

PROPOSED ELEVATION - REAR

SCALE 3/16" = 1'-0"

RECEIVED

MAY 24 2023

DANCE DESIGNS DANCE STUDIO

7603 RIVER ROAD
PROSPECT, KY 40059
MAY 24, 2023


PLANNING & DESIGN
SERVICES

BAYUS
design
WORKS
WORKS OF ARCHITECTURE
1801 Commonwealth Court, Suite A - Louisville, Kentucky 40202
P: 502.426.0523 - F: 502.426.0521 - info@bayusdesign.com

THE DESIGN CONCEPT DEPICTED HEREIN IS THE PROPERTY OF BAYUS DESIGN WORKS. USE OF THE CONCEPT SHALL ONLY BE DONE BY WRITTEN PERMISSION FROM BAYUS DESIGN WORKS.

PROJECT # 23-3300

23-ZONE-0075

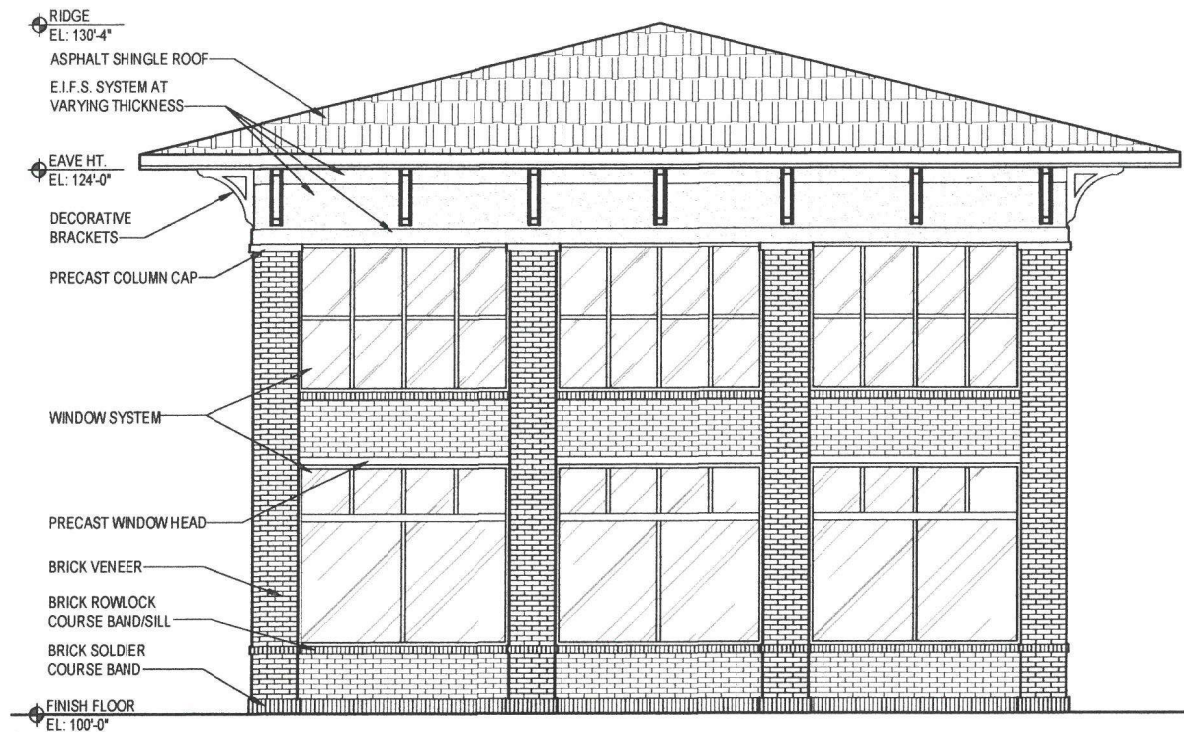

PROPOSED ELEVATION - LEFT SIDE

SCALE: 3/16" = 1'-0"

RECEIVED

MAY 24 2023

DANCE DESIGNS DANCE STUDIO

7603 RIVER ROAD
PROSPECT, KY 40059
MAY 23, 2023

PLANNING & DESIGN
SERVICES

BAYUS
design
WORKS
WORKS OF ARCHITECTURE
1901 Commonwealth Court, Suite A, Louisville, Kentucky, 40259
© 1922-2022 - 1-931-426-0227 - bayus@bayusdesign.com

THE DESIGN CONCEPT DEPICTED HERE-IN IS THE PROPERTY OF BAYUS DESIGN WORKS. USE OF THE CONCEPT SHALL ONLY BE DONE BY WRITTEN PERMISSION FROM BAYUS DESIGN WORKS.

PROJECT # 23-3300

23-7 ONE-0075