





RECEIVED

FEB 20 2017

DESIGN SERVICES

dehart architecture
design + research + elements
3240 bowie drive lexington, ky 40517
phone: 859.312.9176 fax: 859.317.2377

Project
middletown
shops 7

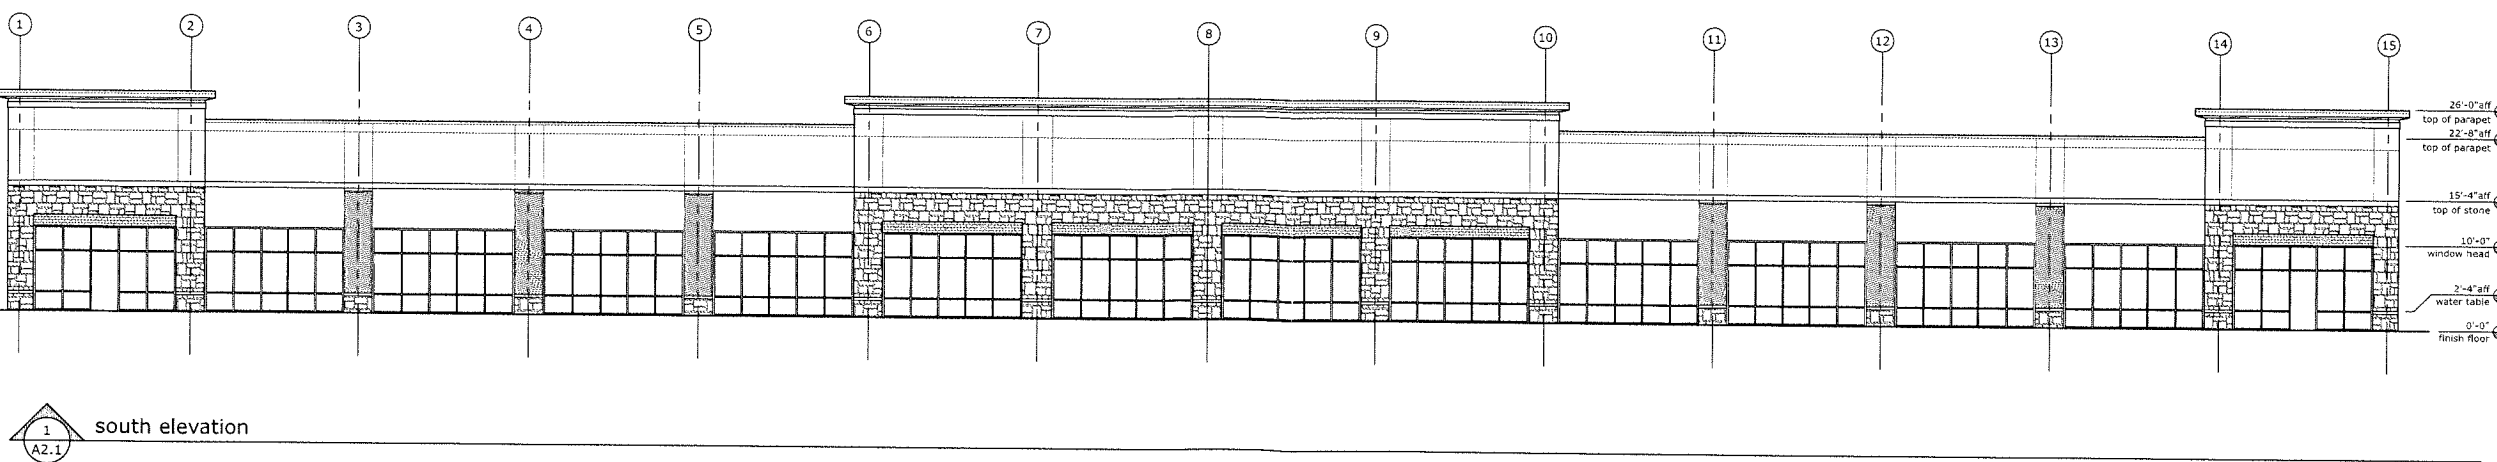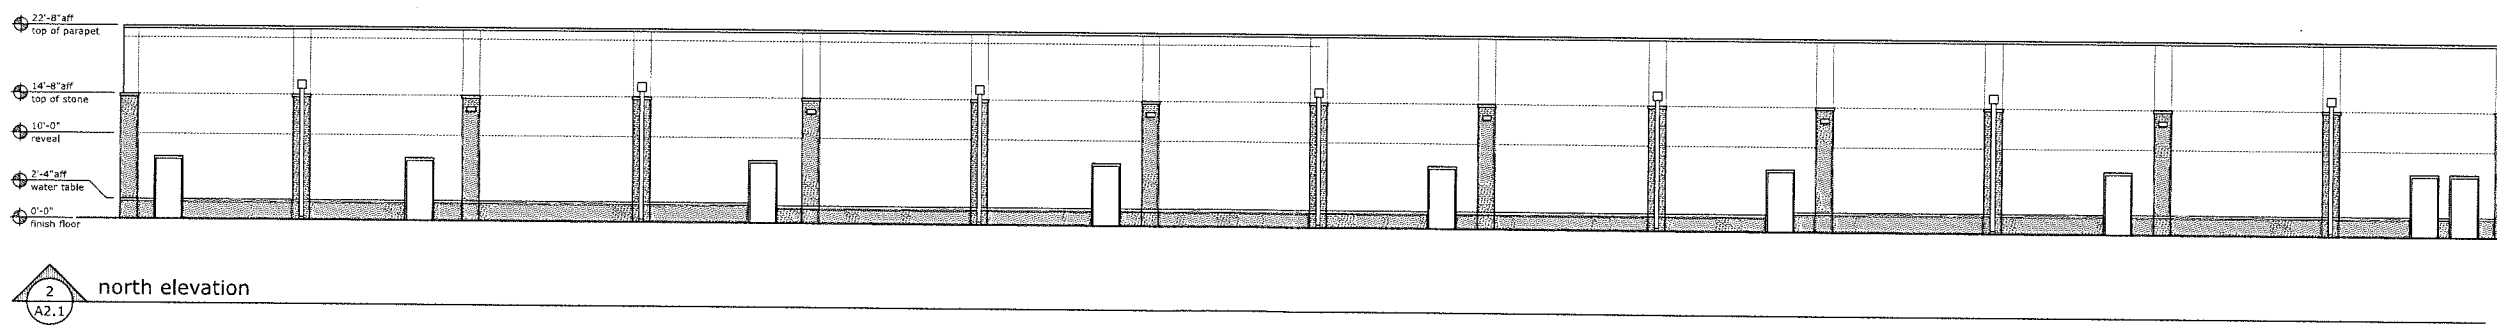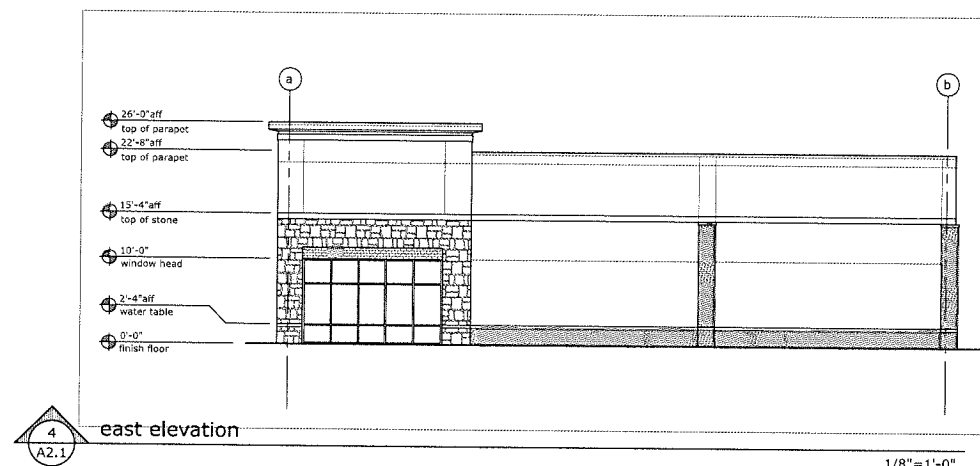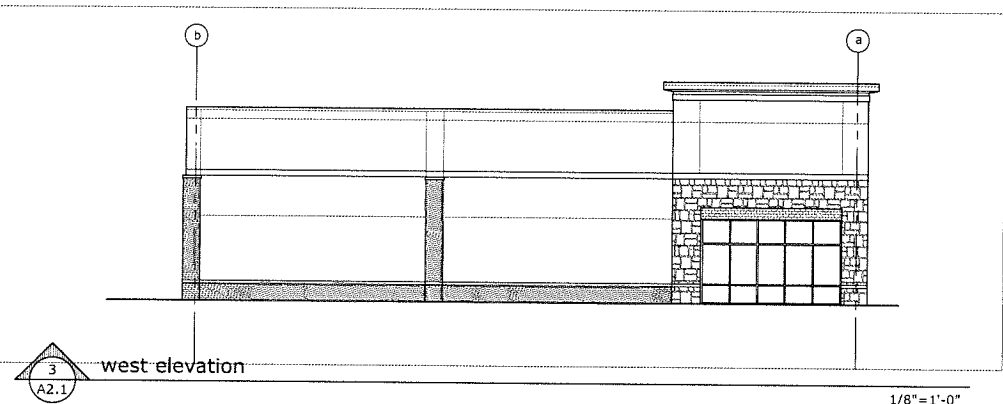

Any use of these drawings or likenesses without the written consent of dehart architecture will be considered copyright infringement

Drawing Title
elevations

Job No.
101
Cad File
MIDDLETOWN2017FEB14.DWG
Scale
1/8"=1'-0"
Date
2017FEB17

Seal

A2.1