



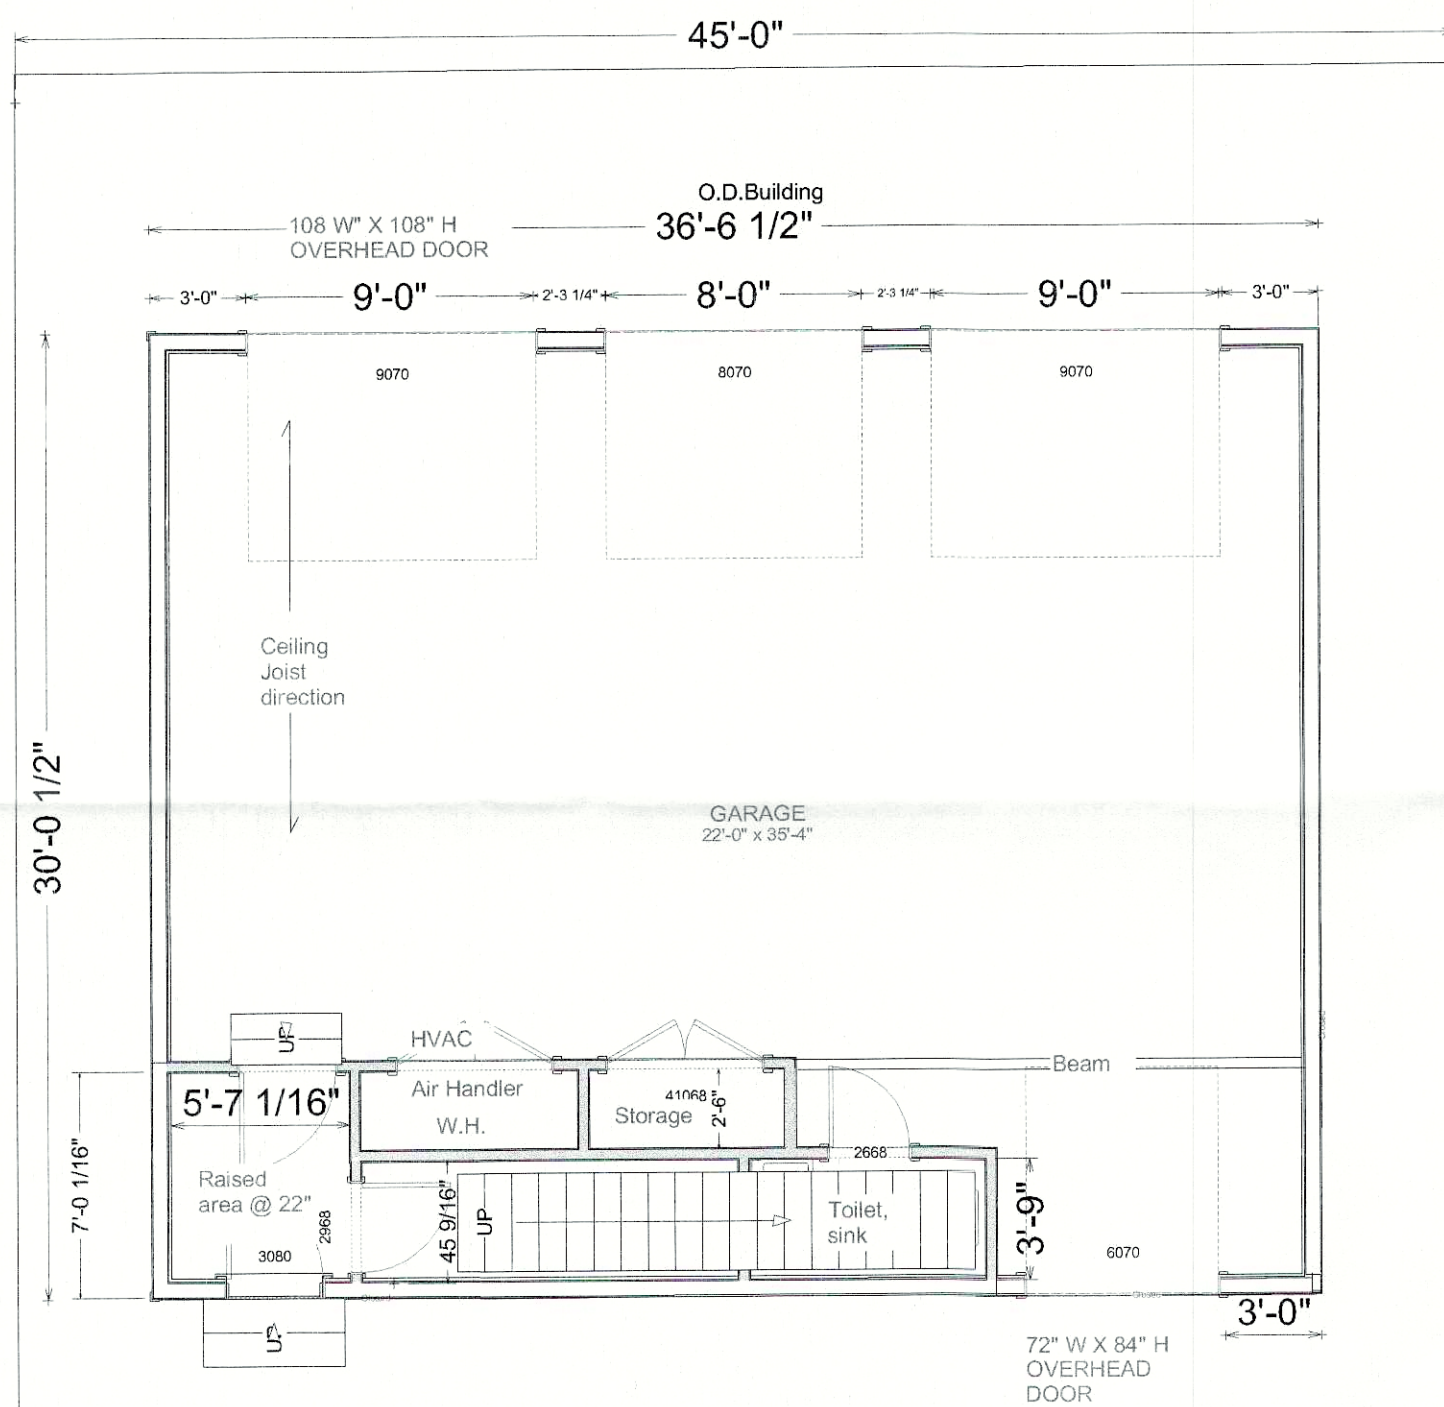

Proposed carriage house

1st Floor

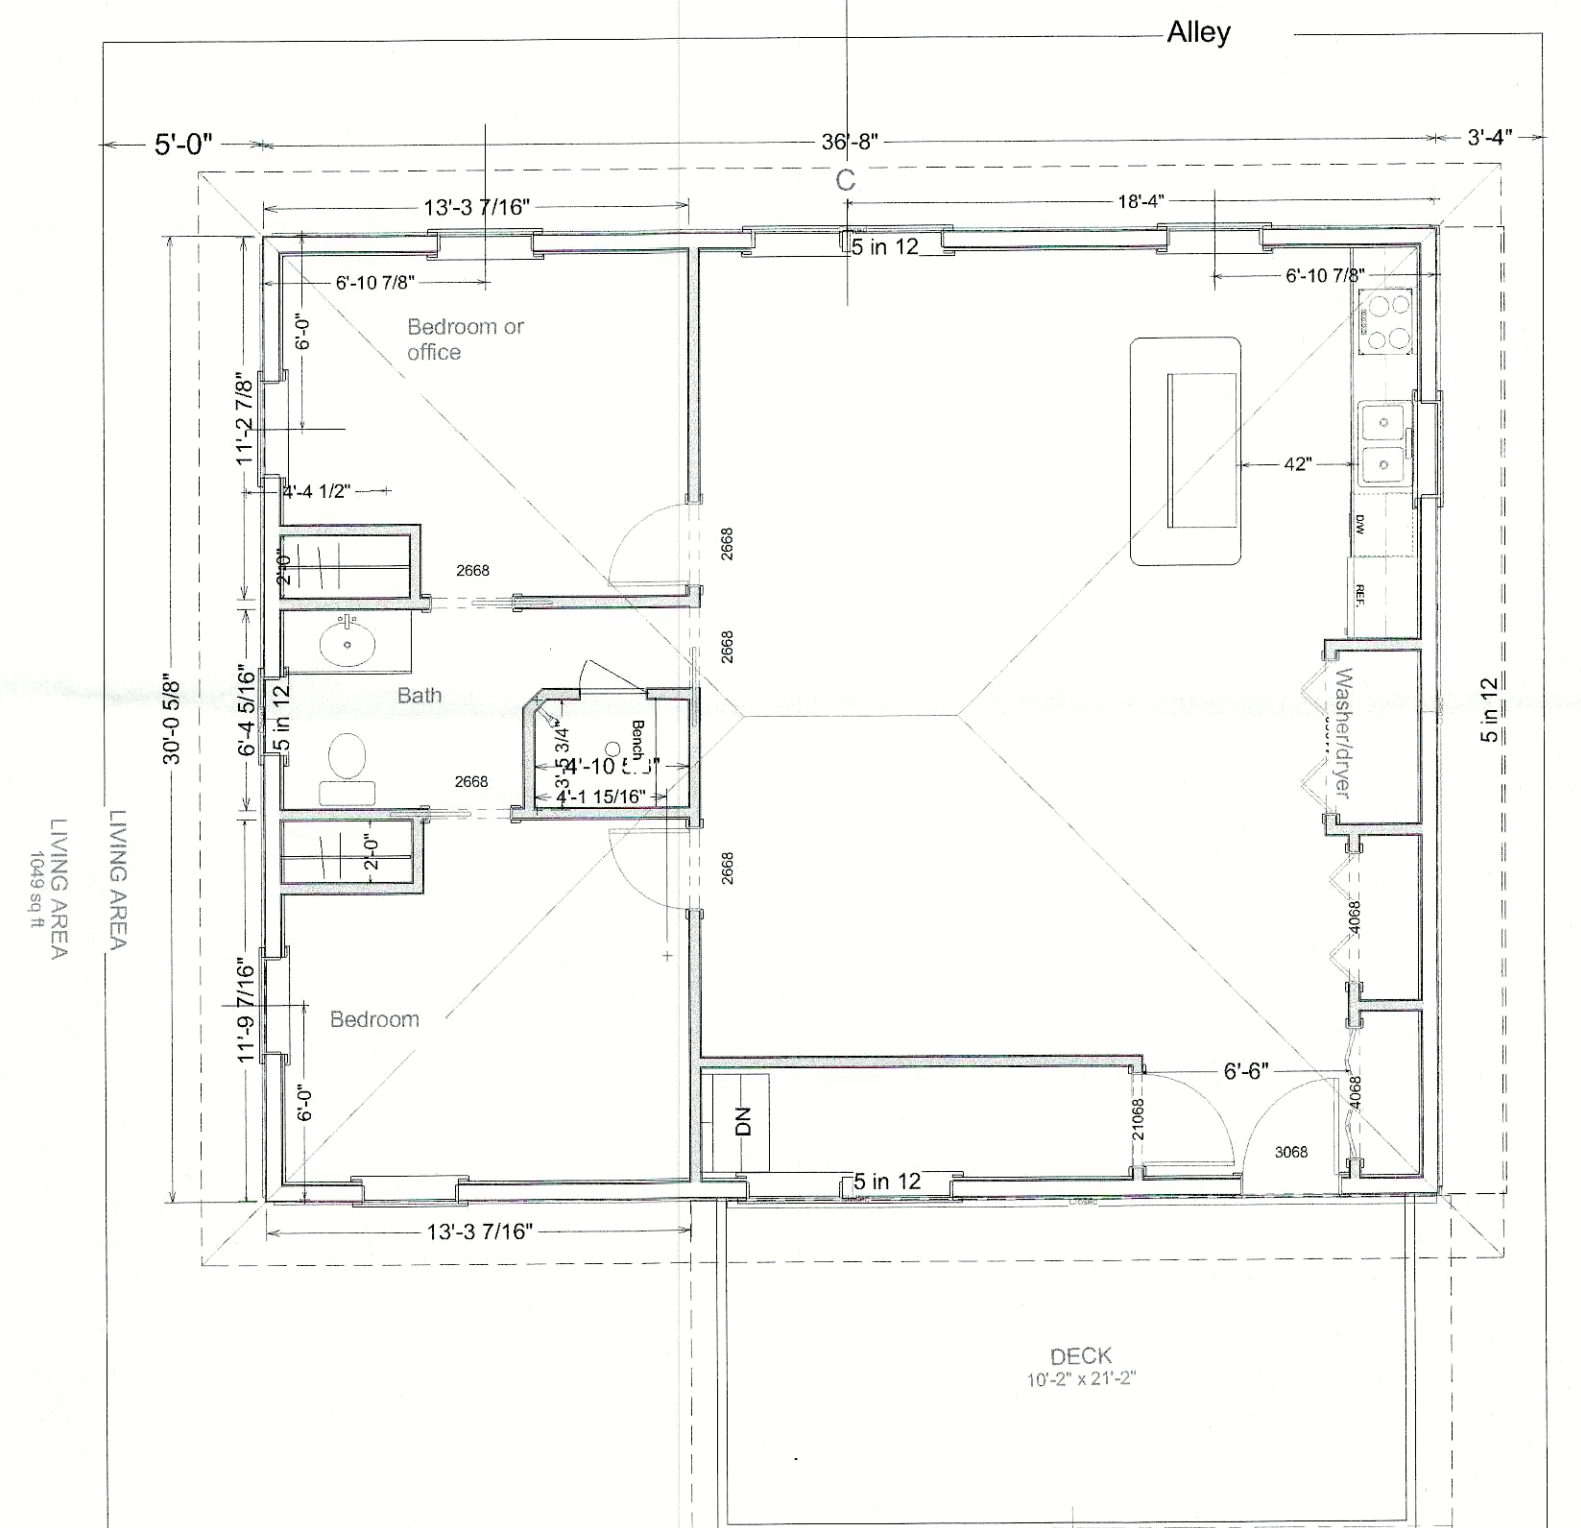

2nd Floor

RECEIVED
MAY 18 2018
PLANNING &
DESIGN SERVICES

REVISION TABLE	NUMBER	DATE	REVISION BY	DESCRIPTION

PROPOSED CARRIAGE HOUSE
1215 CHEROKEE ROAD

DRAWINGS PROVIDED BY:
JIM PHILLIPS
(502) 664-8161

DATE:
5/18/2018

SCALE:

SHEET:

18COA1108