




EXISTING BUILDING

EAST MAIN STREET ELEVATION

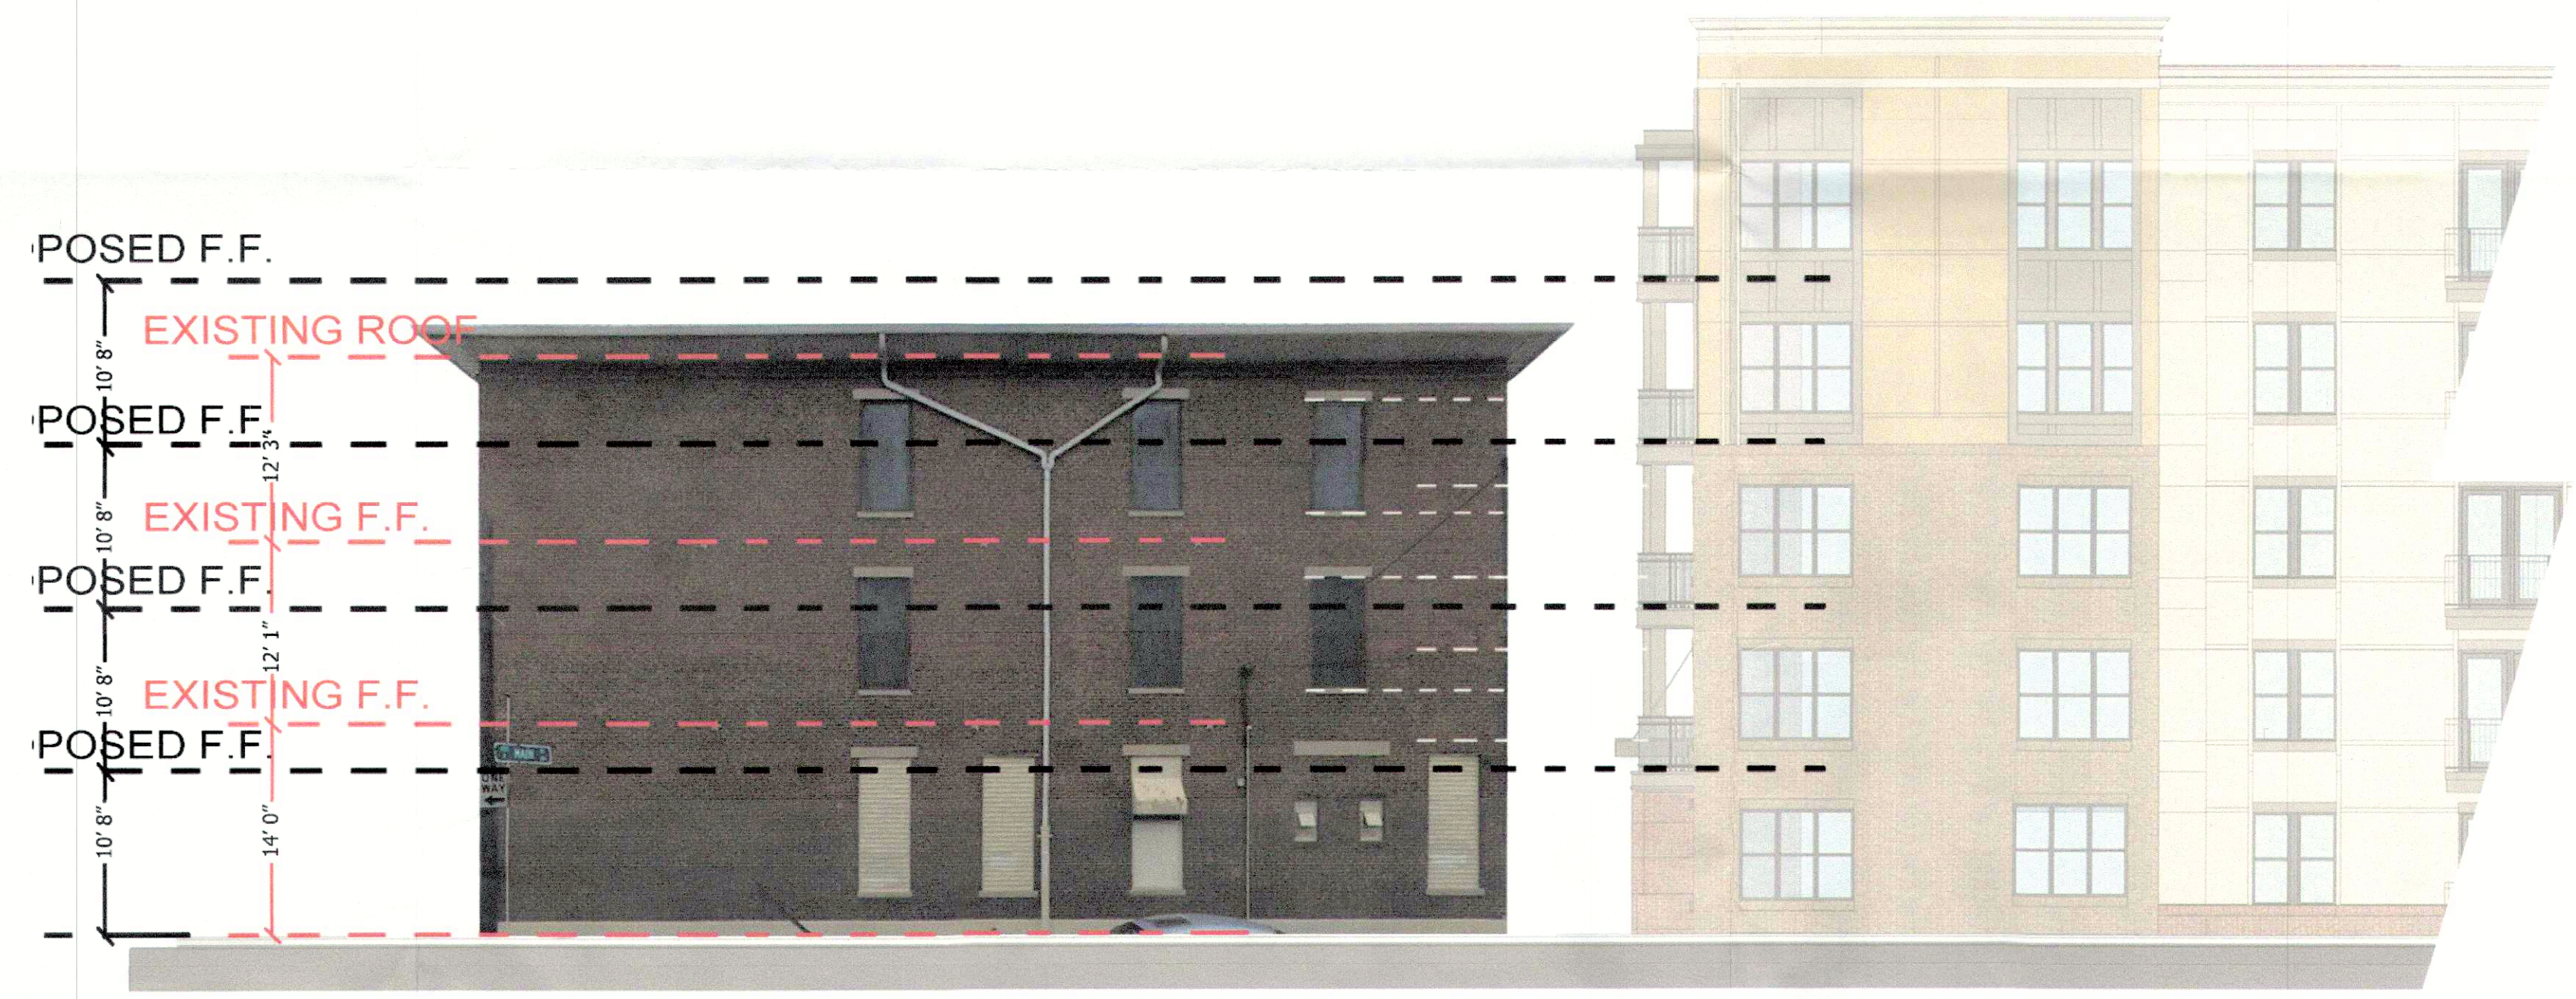

EXISTING BUILDING

SOUTH CLAY STREET ELEVATION

FLOURNOY DEVELOPMENT

700 Main Street East, Louisville, Kentucky



P.O. Box 6566
Columbus, GA 31917



© dwell design studio -ALL RIGHTS RESERVED

RECEIVED
NOV 28 2016
PLANNING &
DESIGN SERVICES