

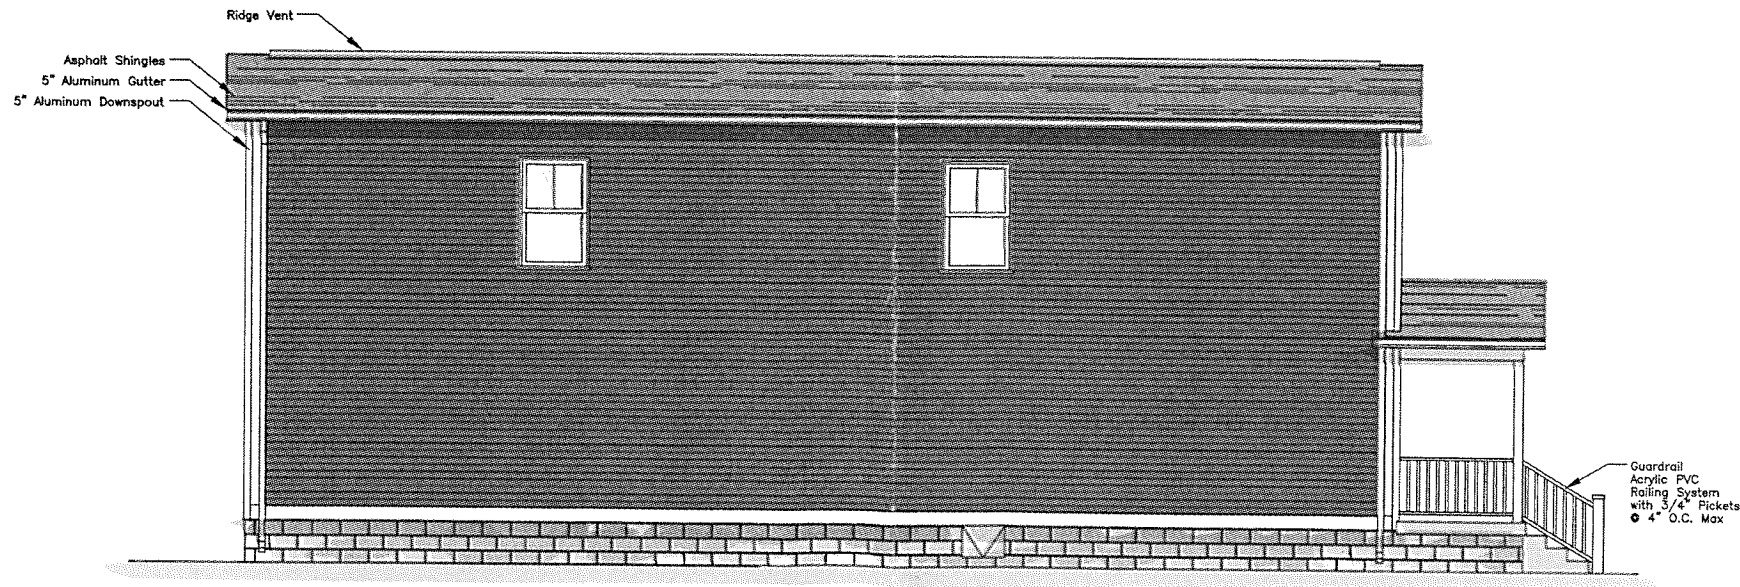


RECEIVED
 JUN 29 2017
 PLANNING &
 DESIGN SERVICES

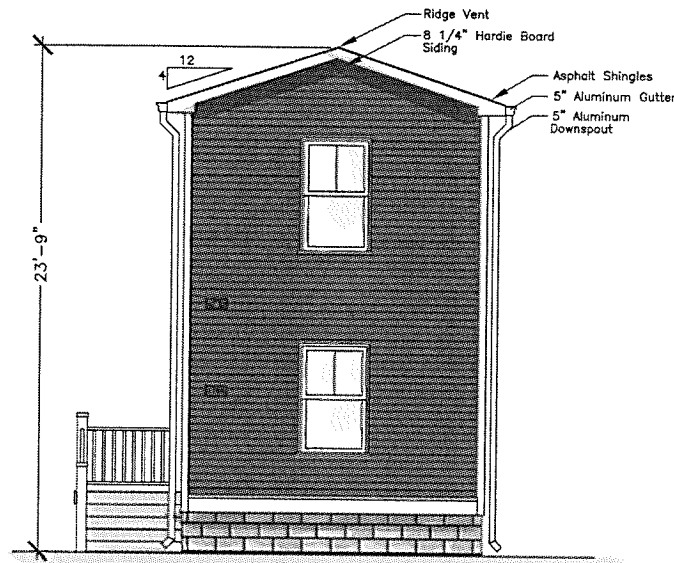

Revisions:	
1	
2	
3	
4	
5	
6	
7	
8	
9	

2017 STANDARD
 SITE SPECIFIC:

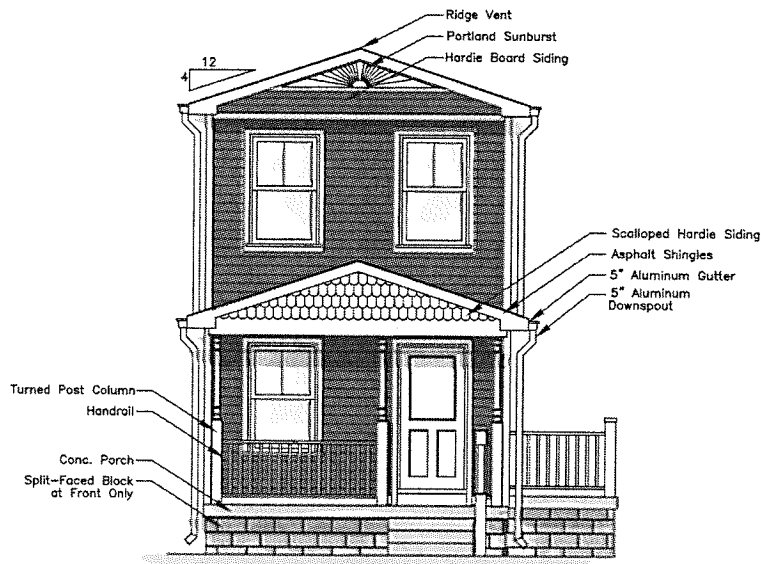

Plan Type:
 4-14 R 2017
 4 BDR/1.5 BATH
 1807 Bank Street

Date:
 Scale: 3/16" = 1'-0"

Sheet No.:
A-7
 ELEVATIONS