

SIDE ELEV. TYP

1 SIDE ELEV.
1/4" = 1'-0"


RECEIVED
NOV 16 2021
PLANNING &
DESIGN SERVICES

156 STATE ST.
LOUISVILLE KY, 40206

SIDE ELEVATION
SCALE: 1/4" = 1'-0"

Andrew Shelburne

21 - VARIANCE - 0171

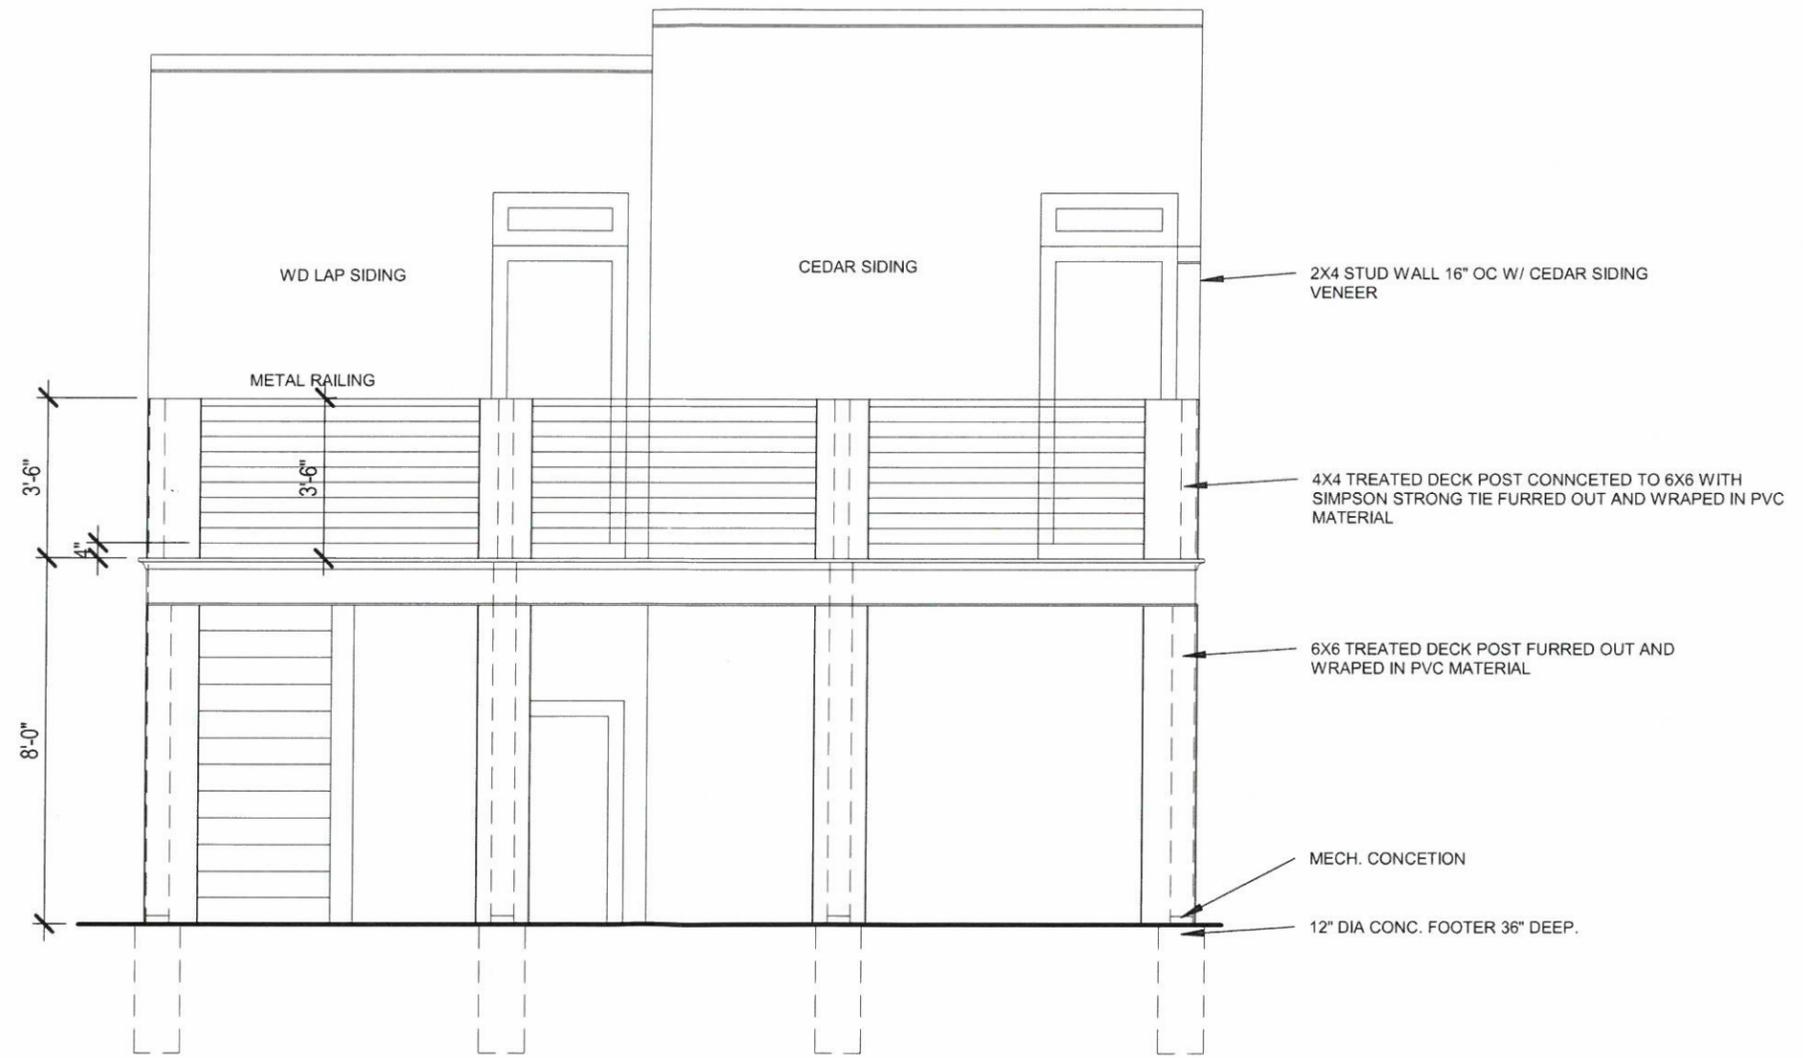

REAR ELEV.

REAR ELEV.
SCALE: 1/4" = 1'-0"

RECEIVED
NOV 16 2021
PLANNING &
DESIGN SERVICES

Andrew Shelburne

21 - VARIANCE - 0171

156 STATE ST.
LOUISVILLE KY, 40206